


SCBID / USBR ENCROACHMENT PERMIT REQUIRED FOR STREET AND UTILITY CONSTRUCTION

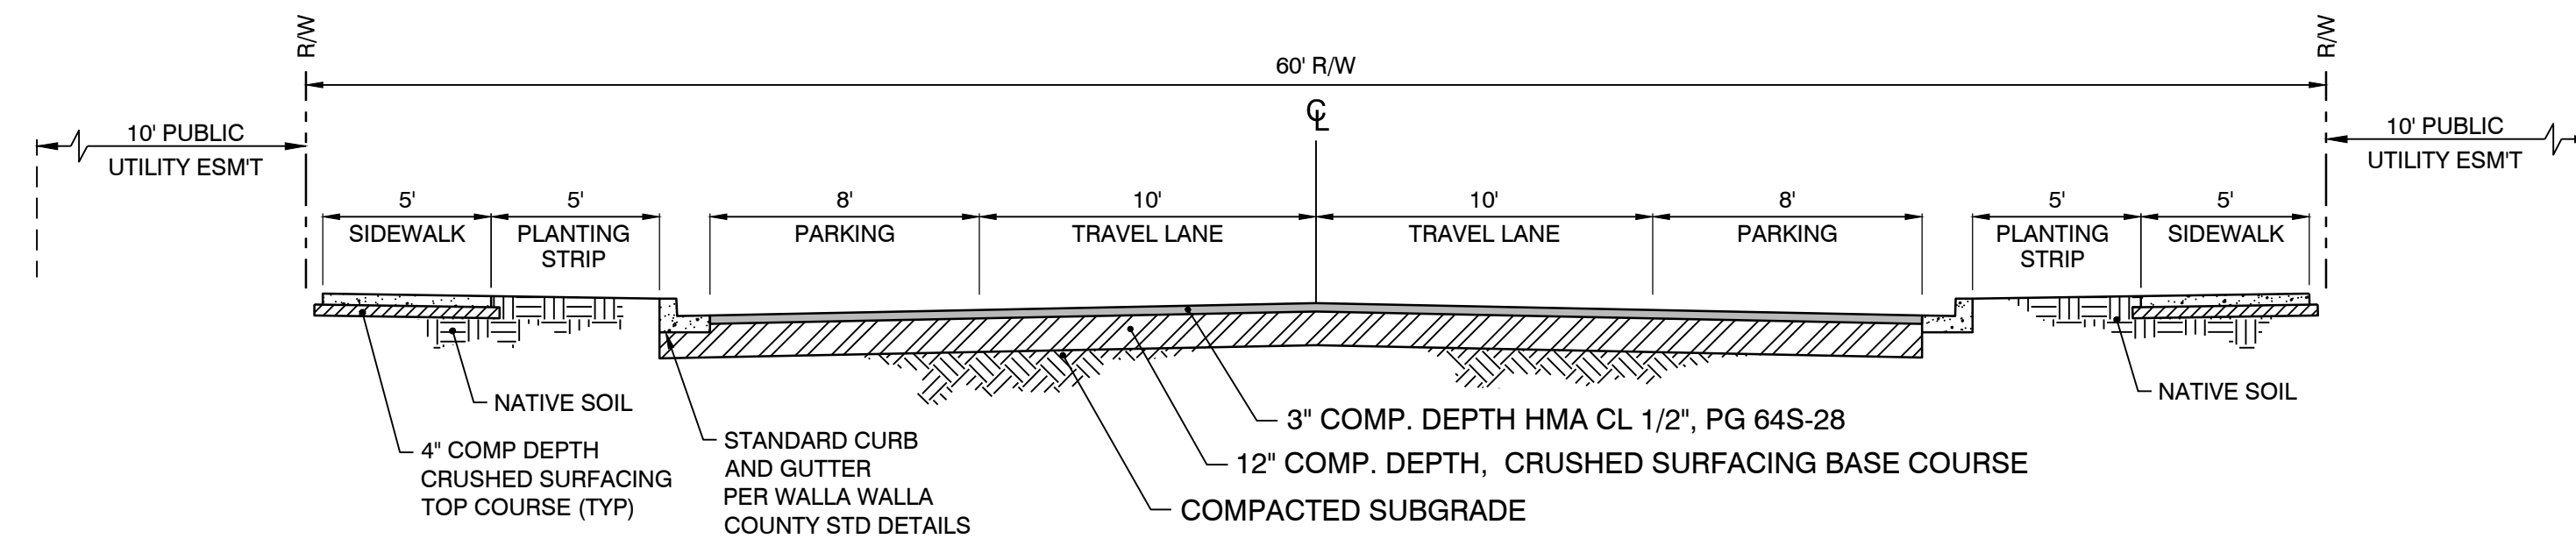

- NOTES: 1. SIDEWALK SHALL BE INSTALLED WITH THE HOME UNLESS OTHERWISE IDENTIFIED ON THE PLAN.  $f_c = 3,000\text{psi}$   
 2. SIDEWALKS PER WALLA WALLA COUNTY STANDARD DETAILS

TYPICAL ROAD SECTION  
 NTS



Utility Plan for:  
**Farmstead PUD**  
 A project in Walla Walla County, WA

Drawn by: DAK  
 Checked by: JEF  
 JF Eng. Job # 0075.00  
 Scale H: 1"=150'  
 Scale V: N/A  
 Date: Oct 3, 2022  
 C200

ENGINEERING, PLLC  
 ENGINEERING  
 PLANNING  
 PROJECT MANAGEMENT  
 104 N. Clover Island DR, Suite 104 Kennewick, WA 99336  
 (509) 551-8174 PHN www.JFEngineering.pro