

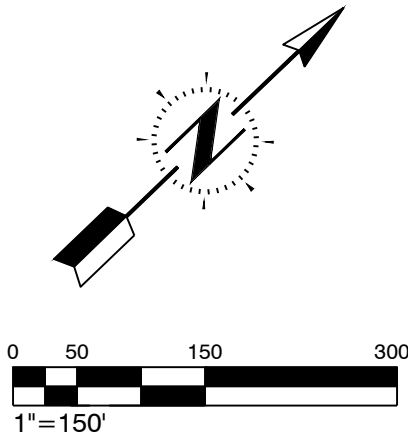


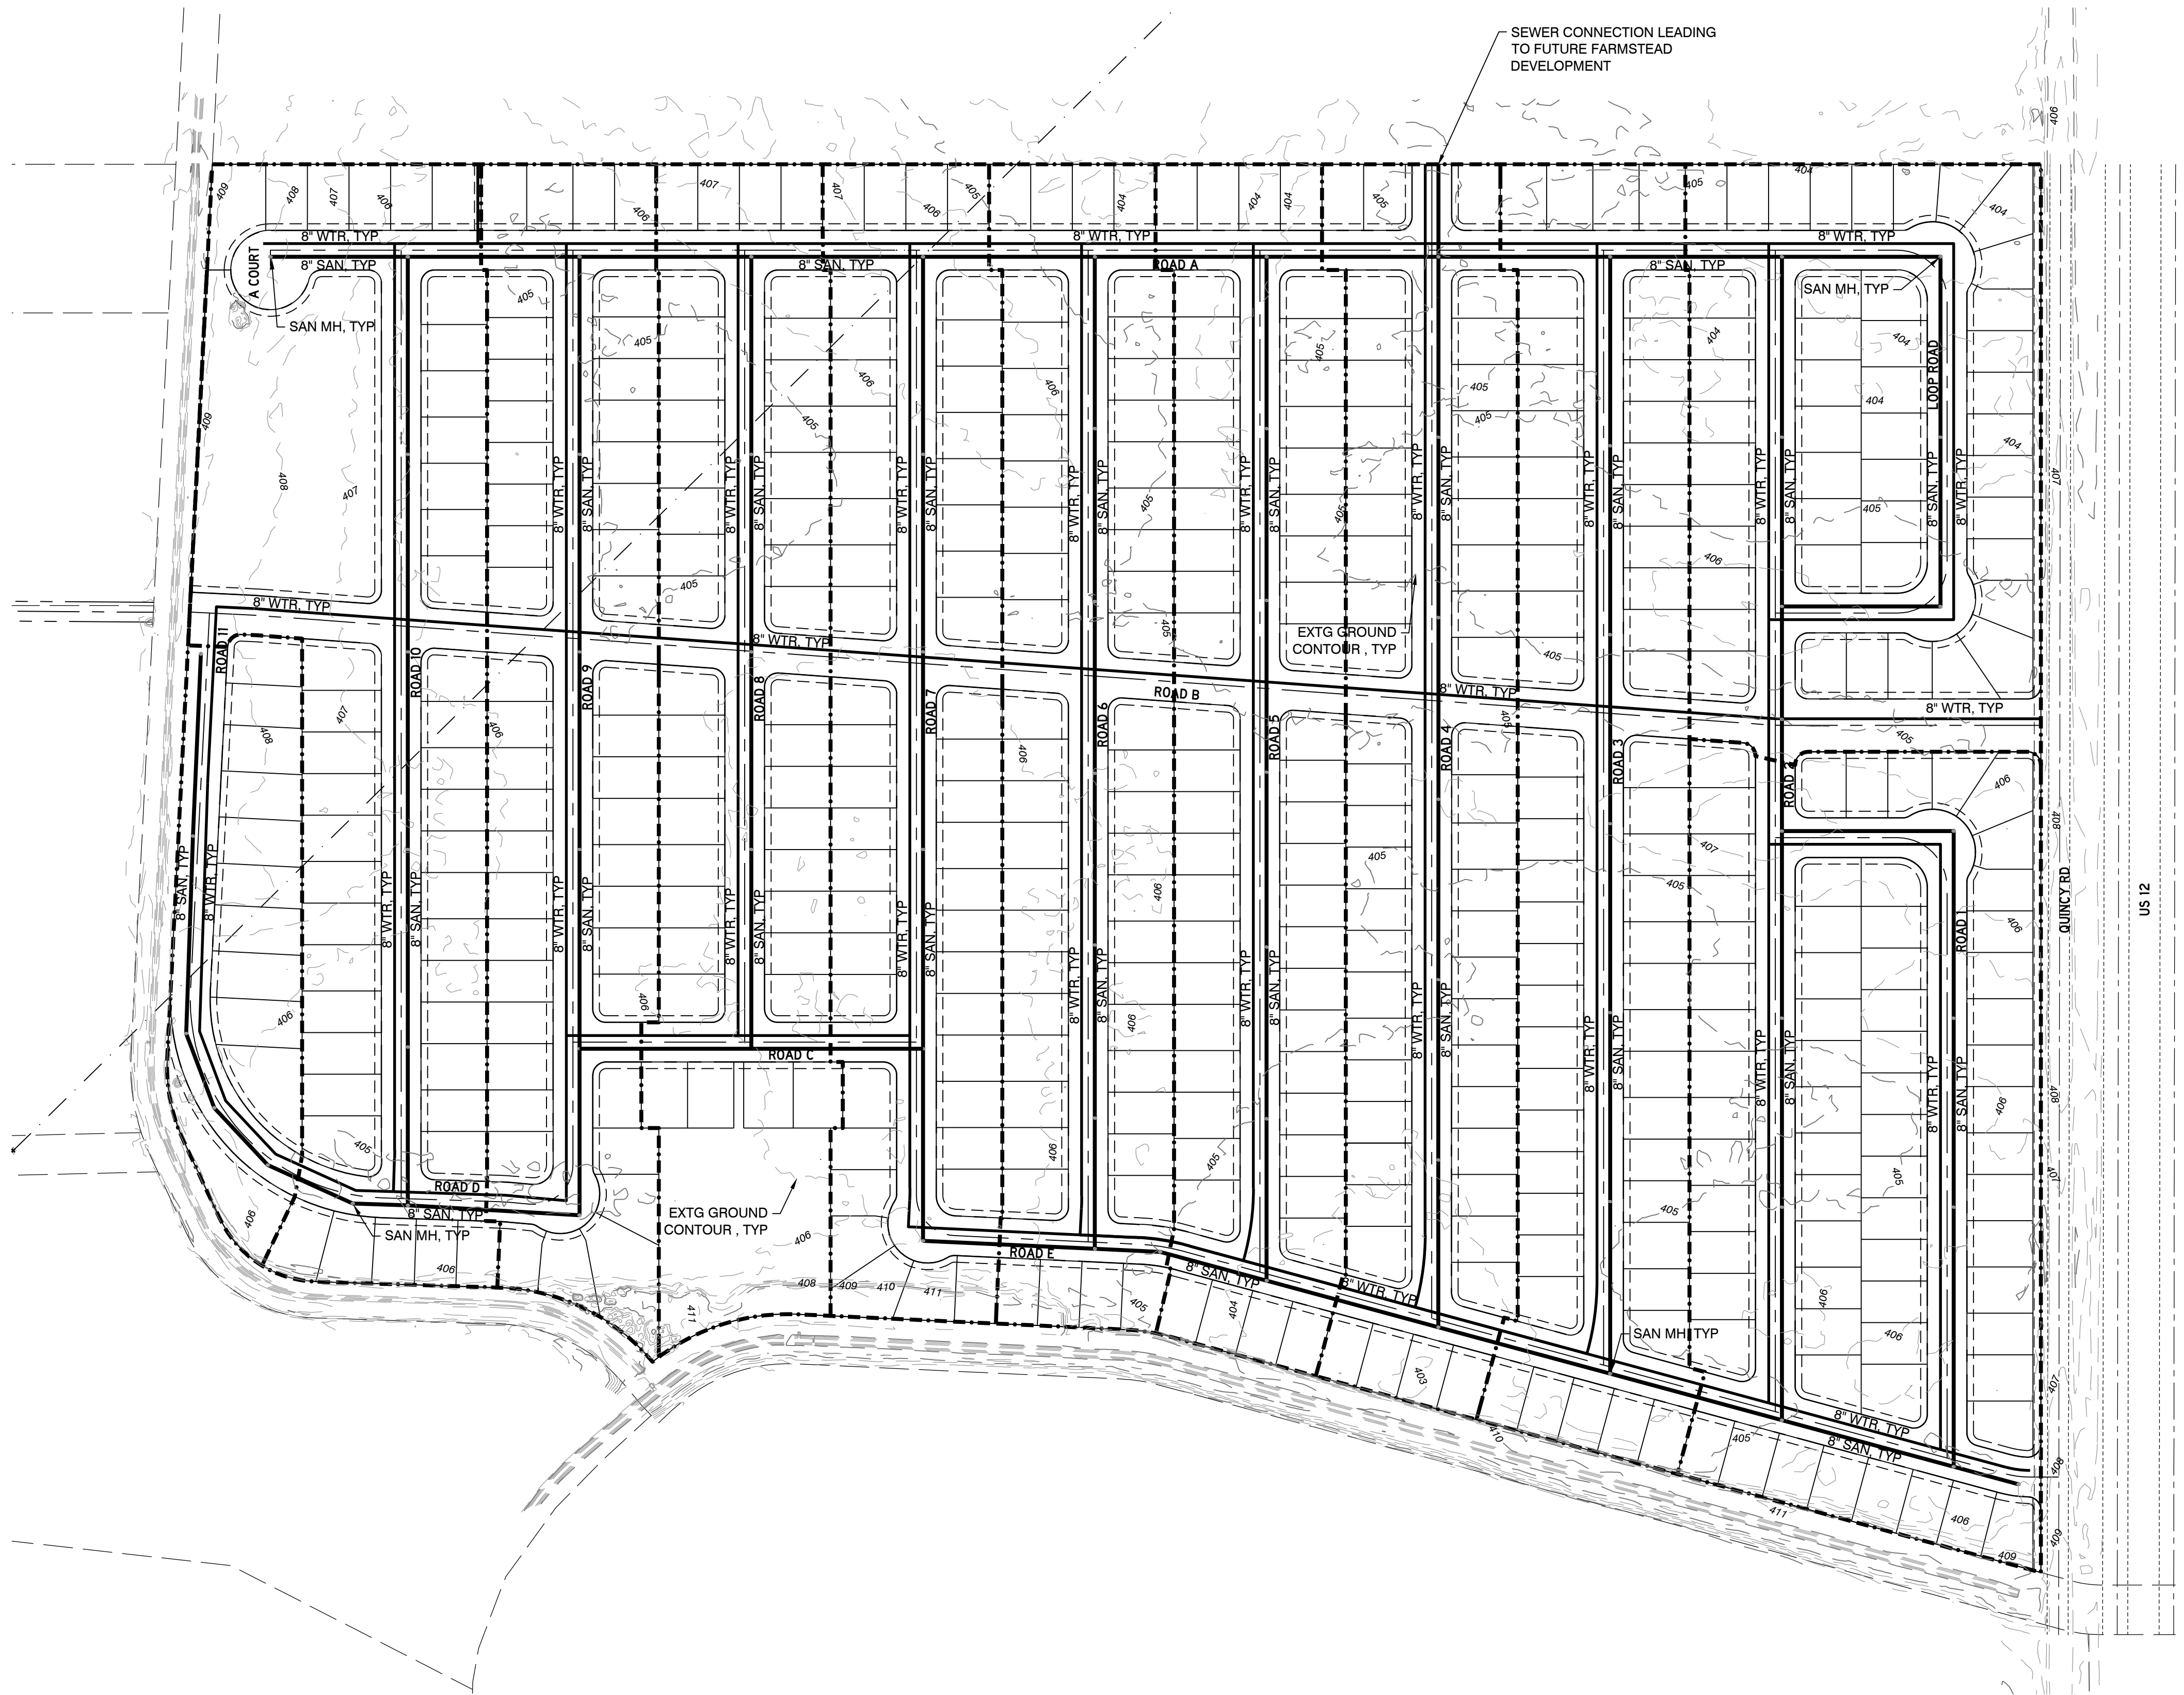

NOTES:
1. STORMWATER RUNOFF WILL BE COLLECTED FROM PUBLIC STREETS AND DISPOSED OF, ONSITE, IN LOCALIZED SUBSURFACE INFILTRATION SYSTEMS, OR OTHER MEANS AS APPROVED BY THE COUNTY ENGINEER.

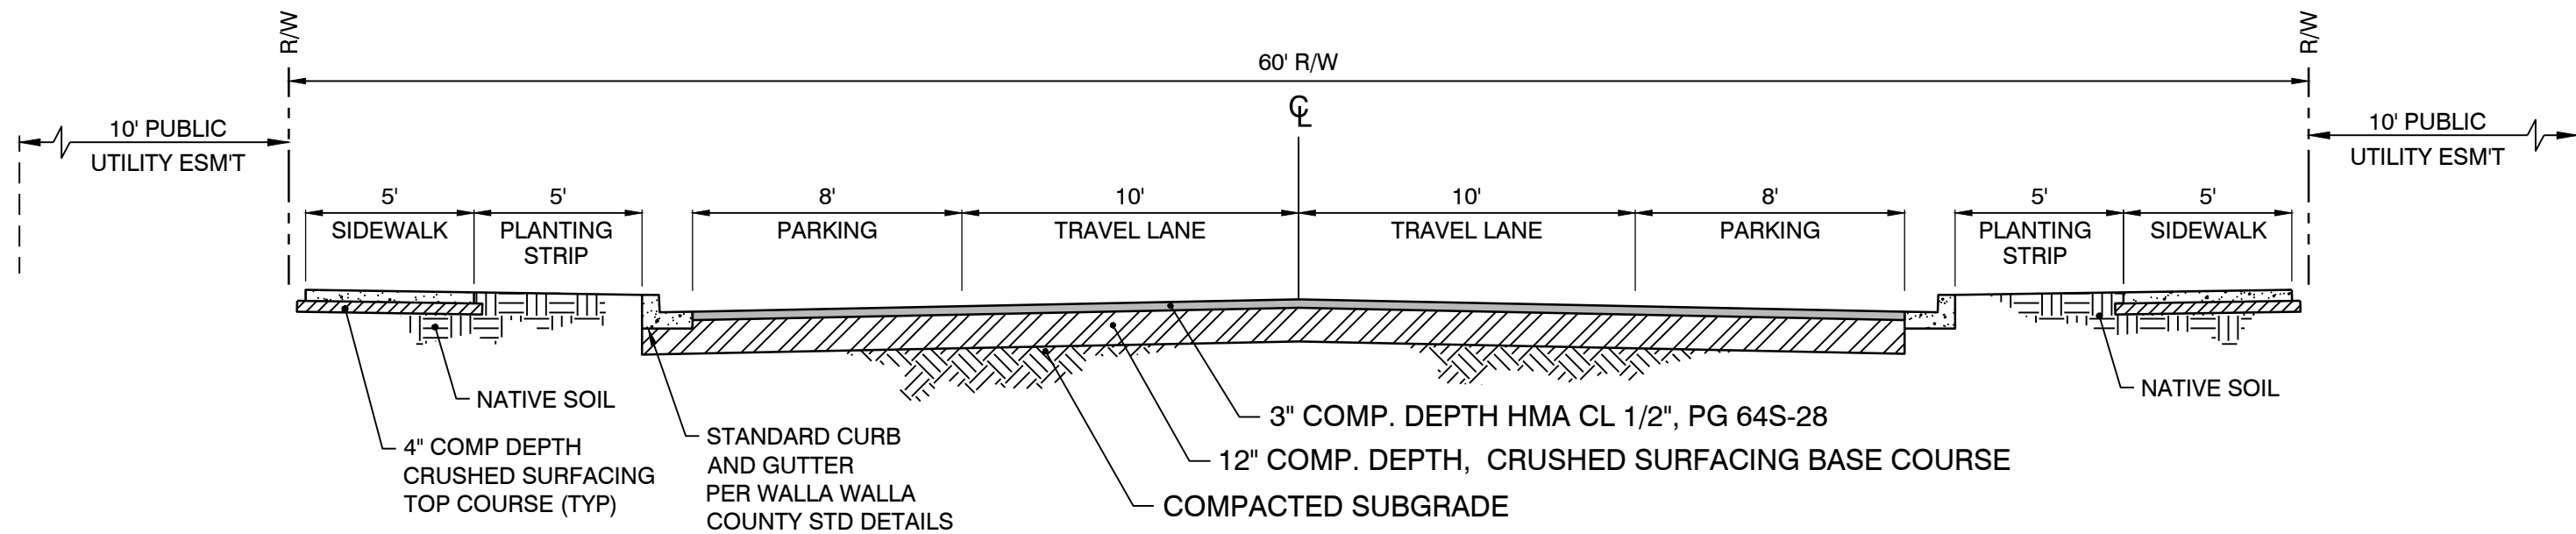

NOTES: 1. SIDEWALK SHALL BE INSTALLED WITH THE HOME UNLESS OTHERWISE IDENTIFIED ON THE PLAN. fc=3,000psi
2. SIDEWALKS PER WALLA WALLA COUNTY STANDARD DETAILS

TYPICAL ROAD SECTION
NTS



Utility Plan for:

Huntsman Estates

A project in Walla Walla County, WA

Drawn by: CAW
Checked by: JEF

JF Eng. Job #
0161.00

Scale H: 1"=150'
Scale V: N/A

Date:
Sept 22, 2022

C200

JEF ENGINEERING, PLLC
CIVIL ENGINEERING
PLANNING
PROJECT MANAGEMENT
104 Clover Island Dr. Suite 201
(509) 551-8174 PHN
Kennewick, WA 99336
www.JFEngineering.pro