








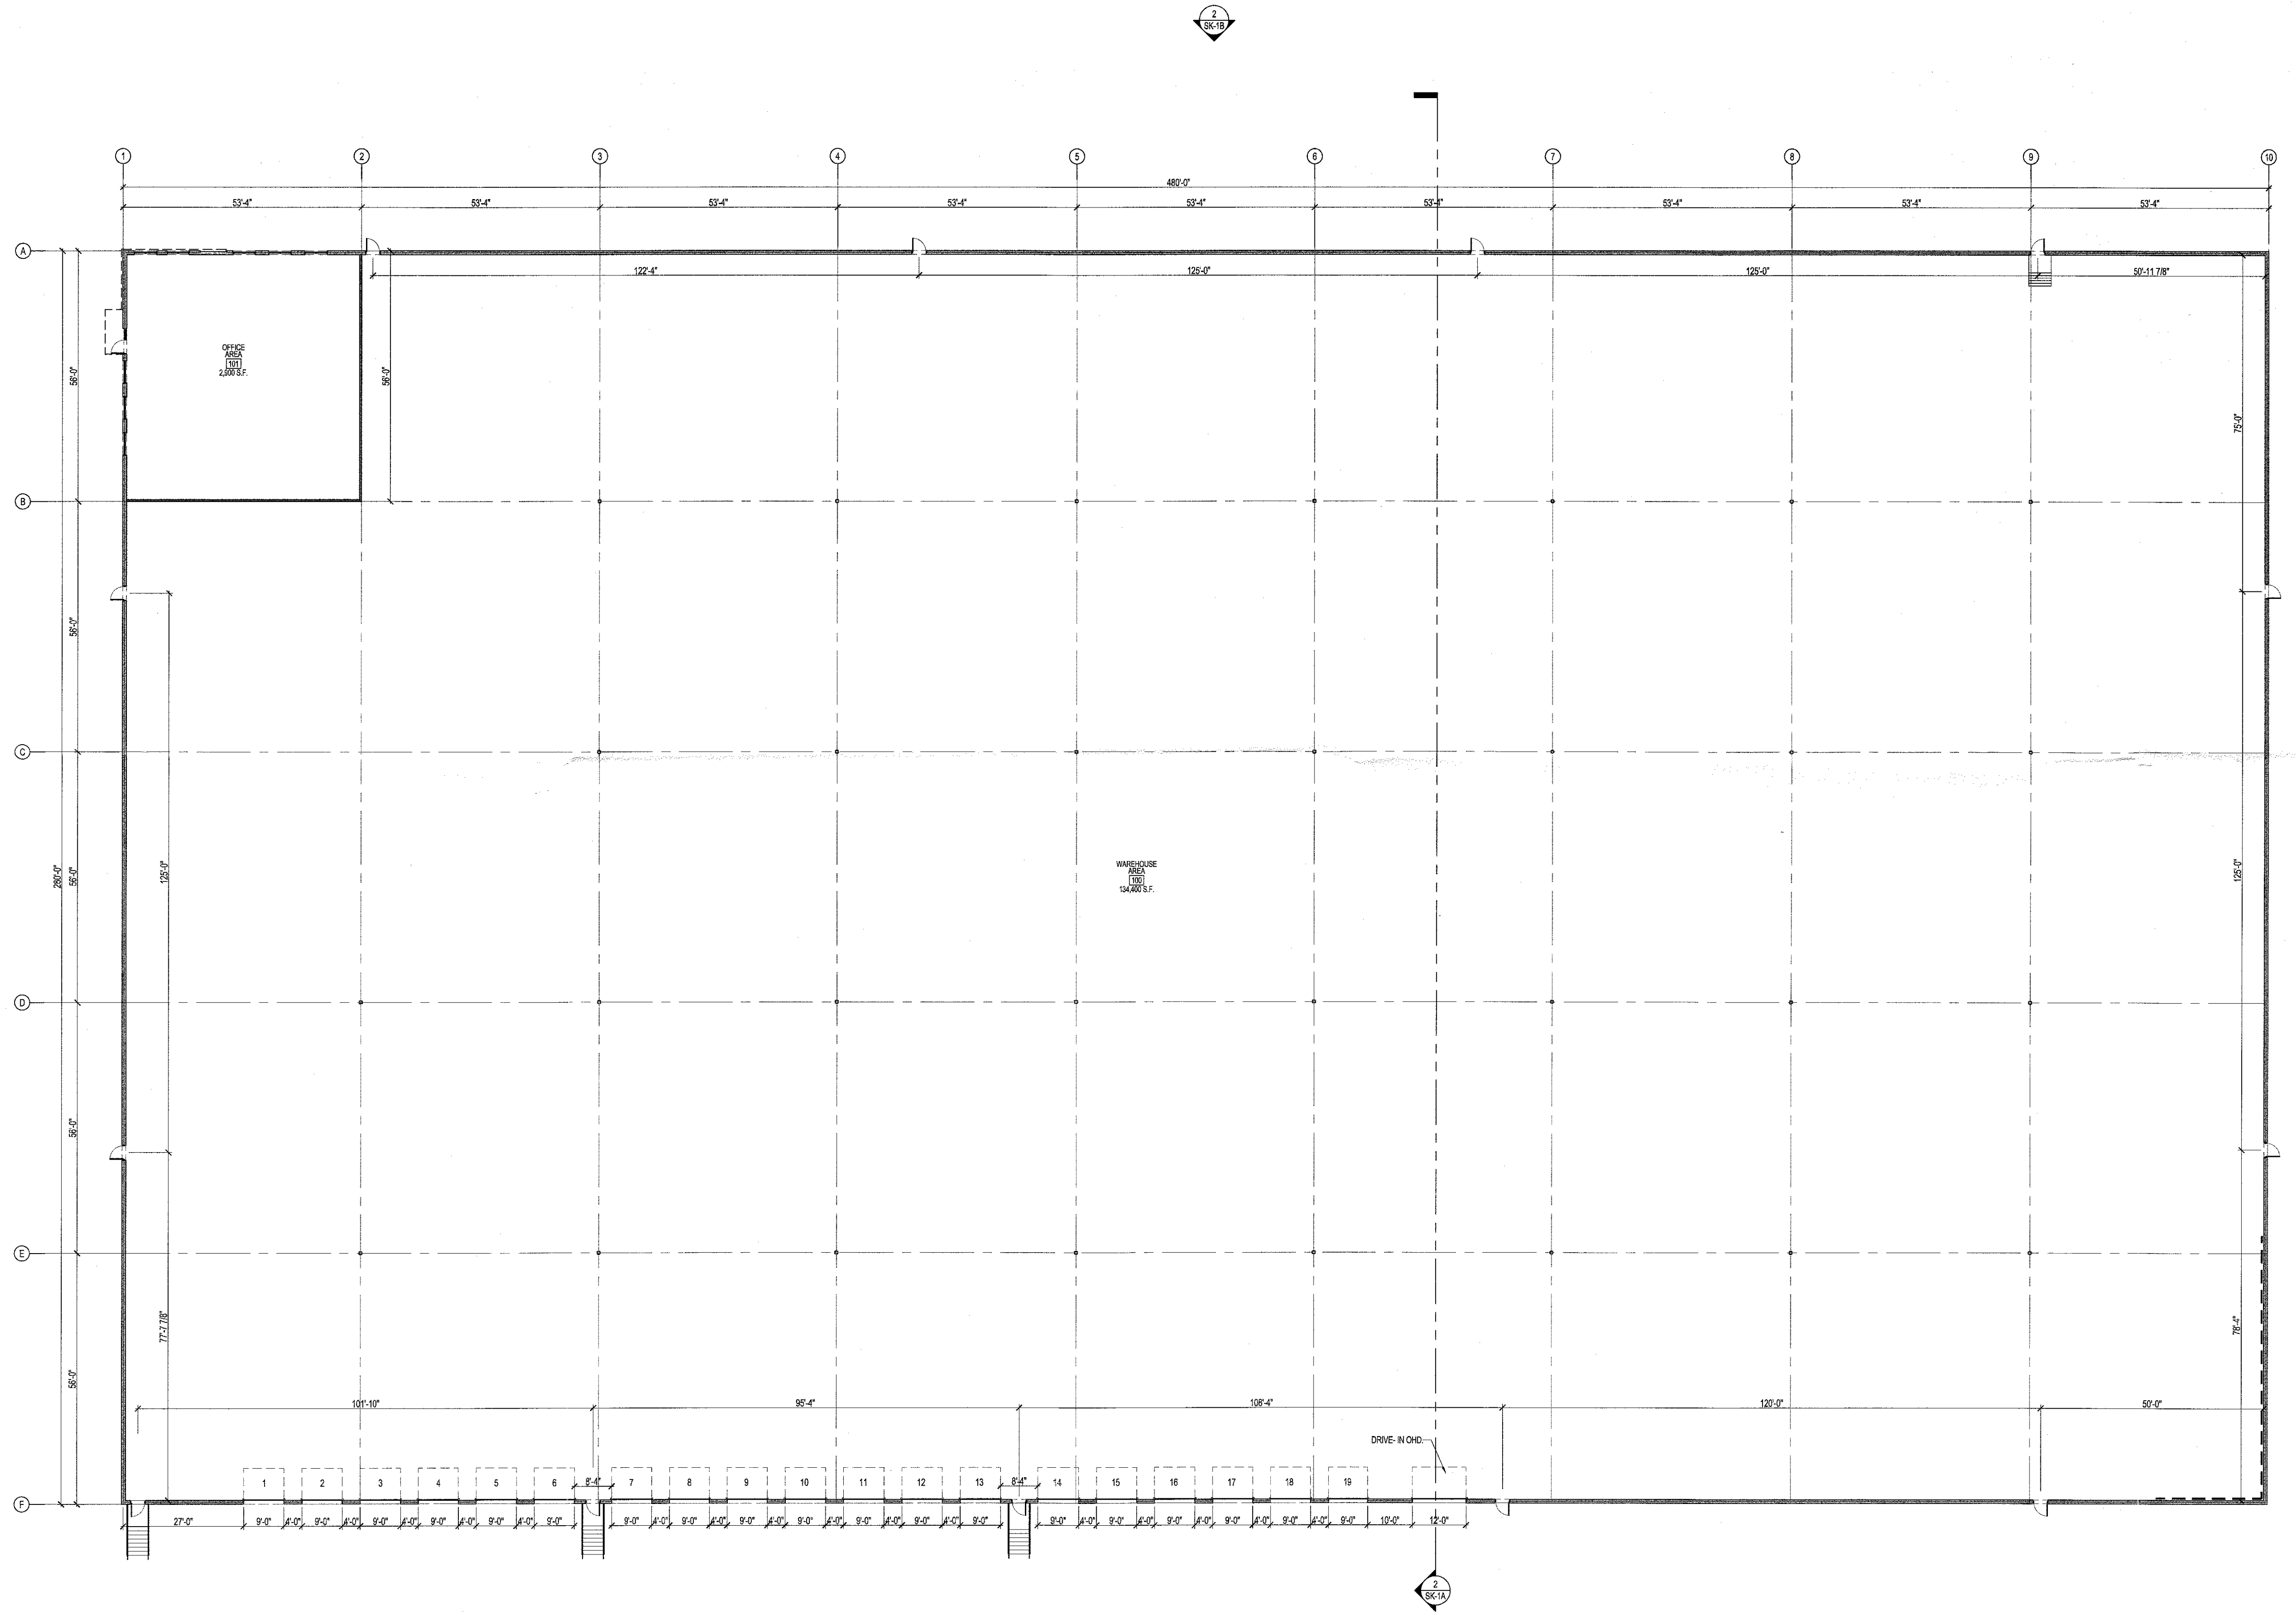


SYMBOL LEGEND:

-  EXISTING WALL
-  PROPOSED MASONRY WALL
-  3 HR. FIRE PARTITION
-  ROOM NAME
ROOM NUMBER
AREA (IF DISPLAYED)
-  SECTION INDICATION
-  ELEVATION INDICATION
-  CENTER LINE INDICATION
-  COLUMN GRID INDICATION
-  DOOR INDICATION

 

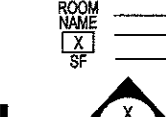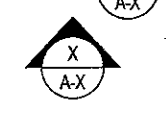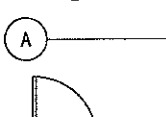1 FIRST FLOOR PLAN
SCALE: 1/8" = 1'-0"

REVISIONS

R. Martinez
ROBERTO MARTINEZ, RA
NEW JERSEY REGISTERED ARCHITECT LIC. No. 214201952200

G. Redington
GREGORY J. REDINGTON, P.E.
NEW JERSEY PROFESSIONAL ENGINEER LIC. No. 37543

WOODHILL ALPHA, LLC
BLOCK 100, LOT 1, 1.08 & 1.09
BOROUGH OF ALPHA
NEW JERSEY

PROPOSED
FIRST FLOOR

REDCOM
DESIGN & CONSTRUCTION, LLC

STATE OF NEW JERSEY CERTIFICATE OF AUTHORIZATION
24025769800 & 214200004500

433 NORTH AVE. EAST
PO BOX 100
WESTFIELD, NJ 07090
TEL: 908.233.8837
F: 908.233.8837
WWW.REDCOMLLC.COM

DATE: 08-28-22
SCALE: AS NOTED

DRWING: RM
CHECKED: RM

SK-1A


ELEVATION KEY NOTES:

- (1) PRE-CAST CONCRETE PANEL WALL SYSTEM
COLOR: A
- (11) PRE-CAST CONCRETE PANEL TEXTURE FINISH
COLOR: B
- (12) PRE-CAST CONCRETE PANEL TEXTURE FINISH
COLOR: C
- (2) METAL COPING
- (3) METAL ROOF LEADER
- (4) HOLLOW METAL DOOR (12'-0" X 7'-0")
- (5) PRE-CAST CONCRETE STAIR
- (6) BAY DOOR - (9'-0" X 10'-0")
- (7) INSULATED OVERHEAD DOOR (12'-0" X 12'-0")
- (8) FIXED GLASS ALUMINUM WINDOW (5'-0" X 5'-0")
- (9) STORE FRONT ALUMINUM GLASS SYSTEM (5'-0" X 42'-0")
- (10) STORE FRONT ALUMINUM WINDOW (6'-0" X 8'-0")
- (11) STORE FRONT ALUMINUM WINDOW (11'-0" X 6'-0")
- (13) ACM CANOPY
- (14) METAL AND GLASS CANOPY
- (14) ROOF LINE


SYMBOL LEGEND:

- [Patterned Box] EXISTING WALL
- [Patterned Box] PROPOSED MASONRY WALL
- [Patterned Box] 3 HR. FIRE PARTITION
- [Room Symbol] ROOM NAME
[Room Symbol] ROOM NUMBER
[Room Symbol] AREA (IF DISPLAYED)
- [Section Line] SECTION INDICATION
- [Elevation Line] ELEVATION INDICATION
- [Center Line] CENTER LINE INDICATION
- [Column Line] COLUMN GRID INDICATION
- [Door Symbol] DOOR INDICATION


REVISIONS

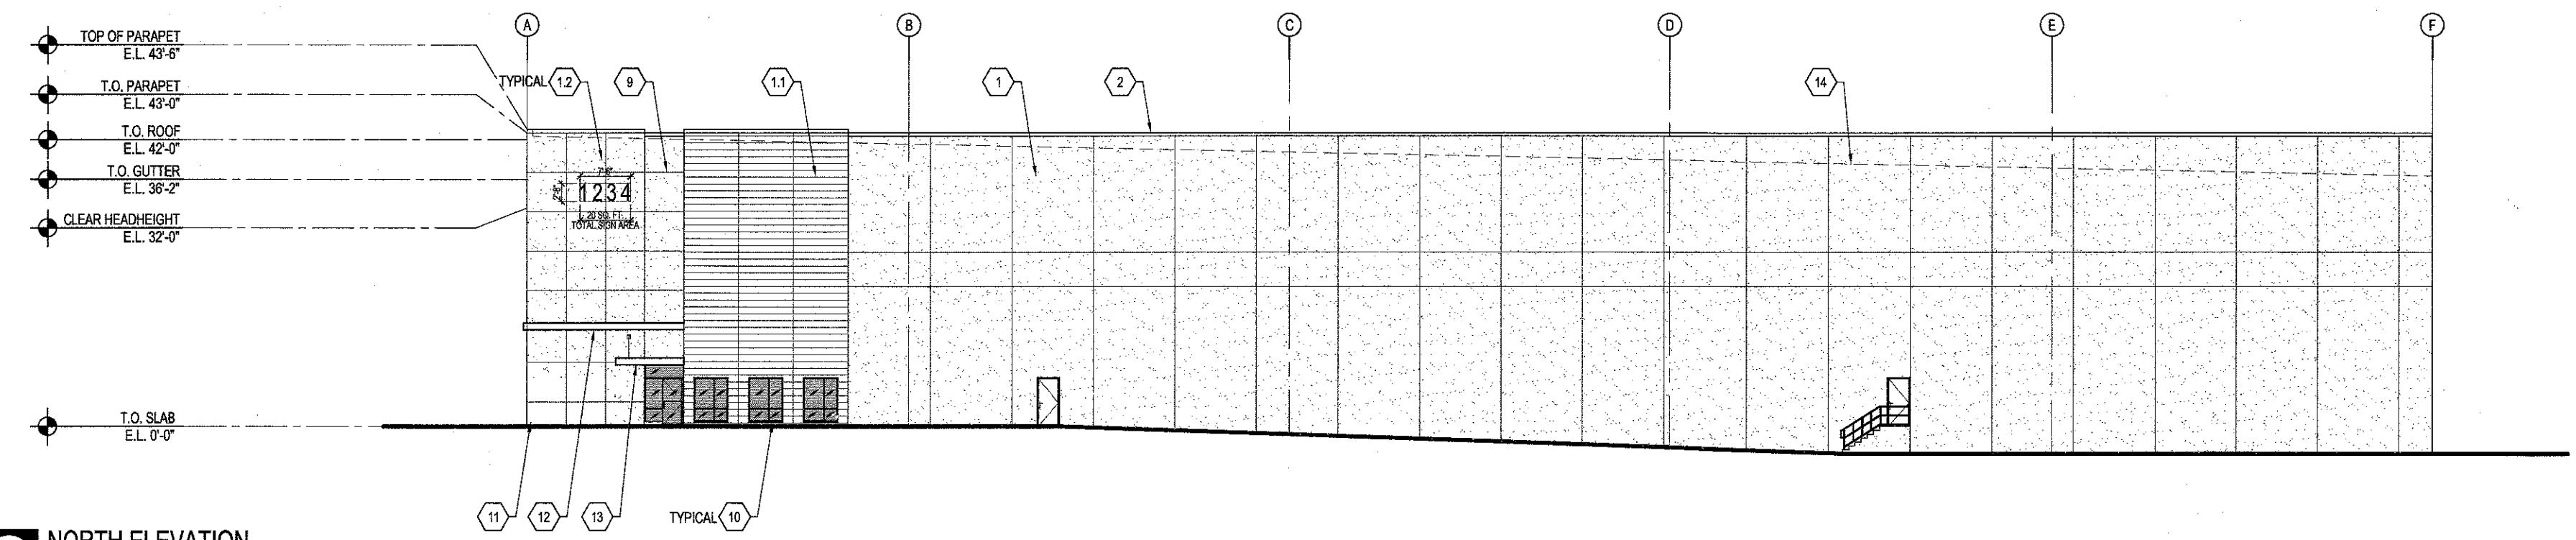


1 NORTH ELEVATION
SCALE: 1/8" = 1'-0"

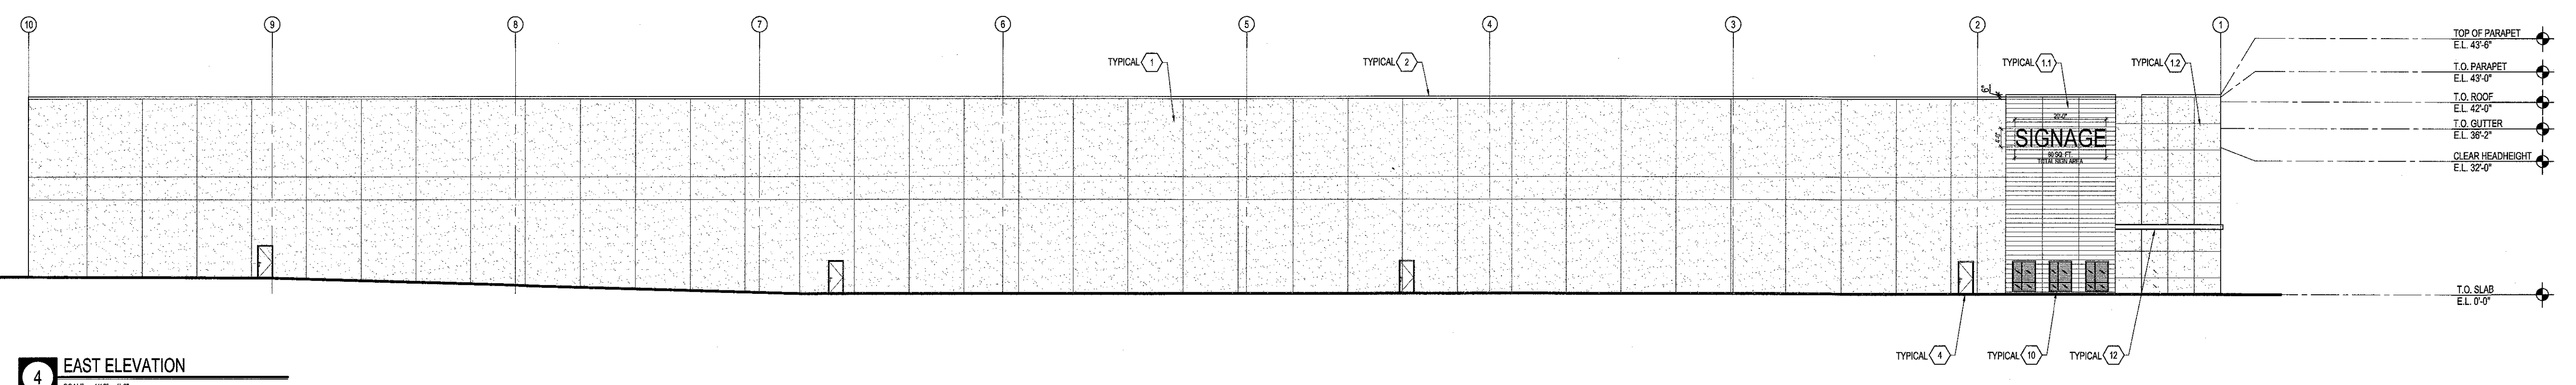

4 EAST ELEVATION
SCALE: 1/8" = 1'-0"

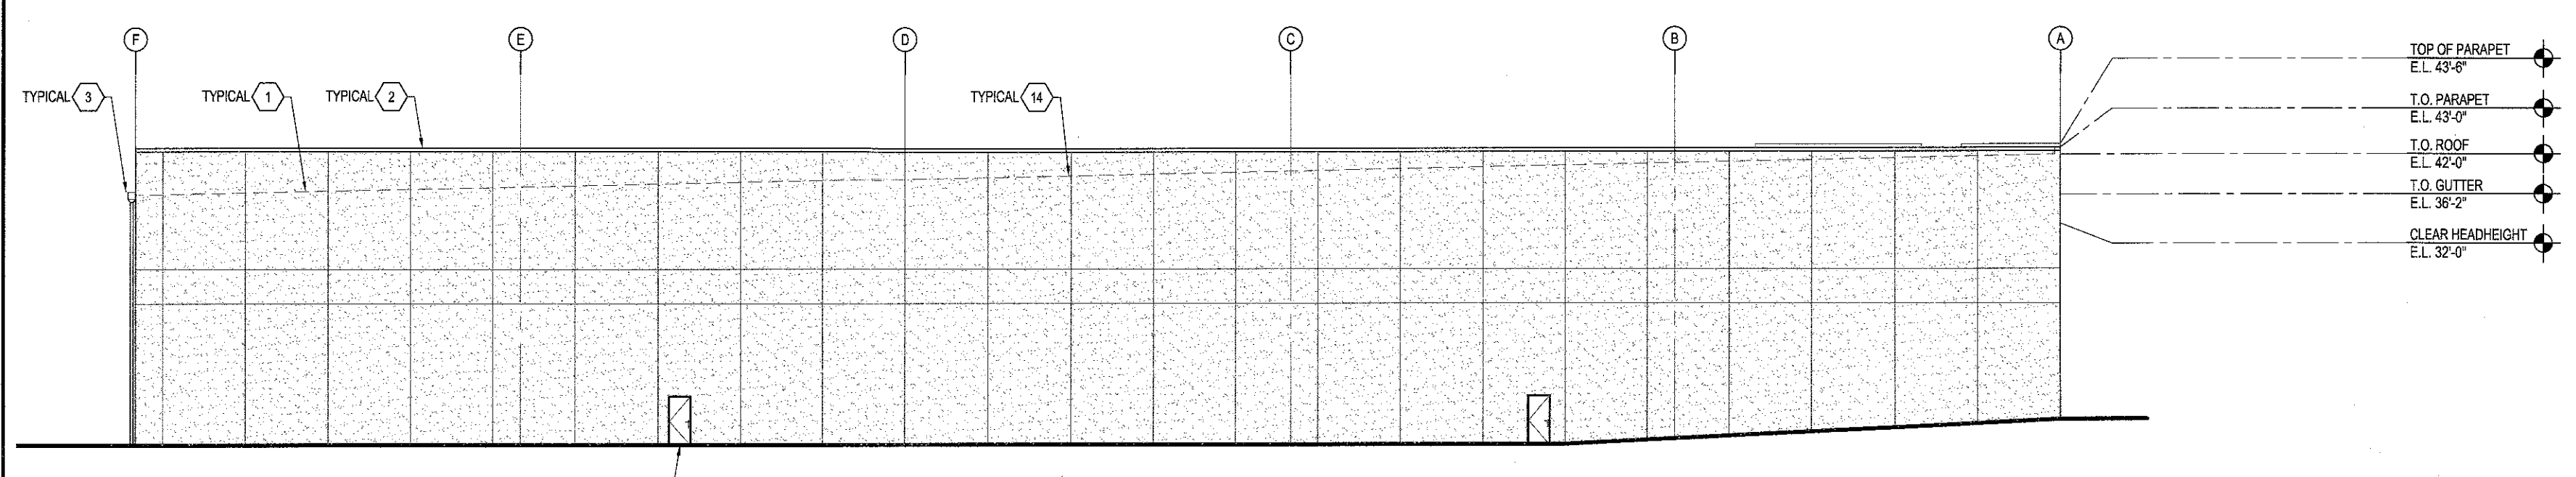

3 SOUTH ELEVATION
SCALE: 1/8" = 1'-0"

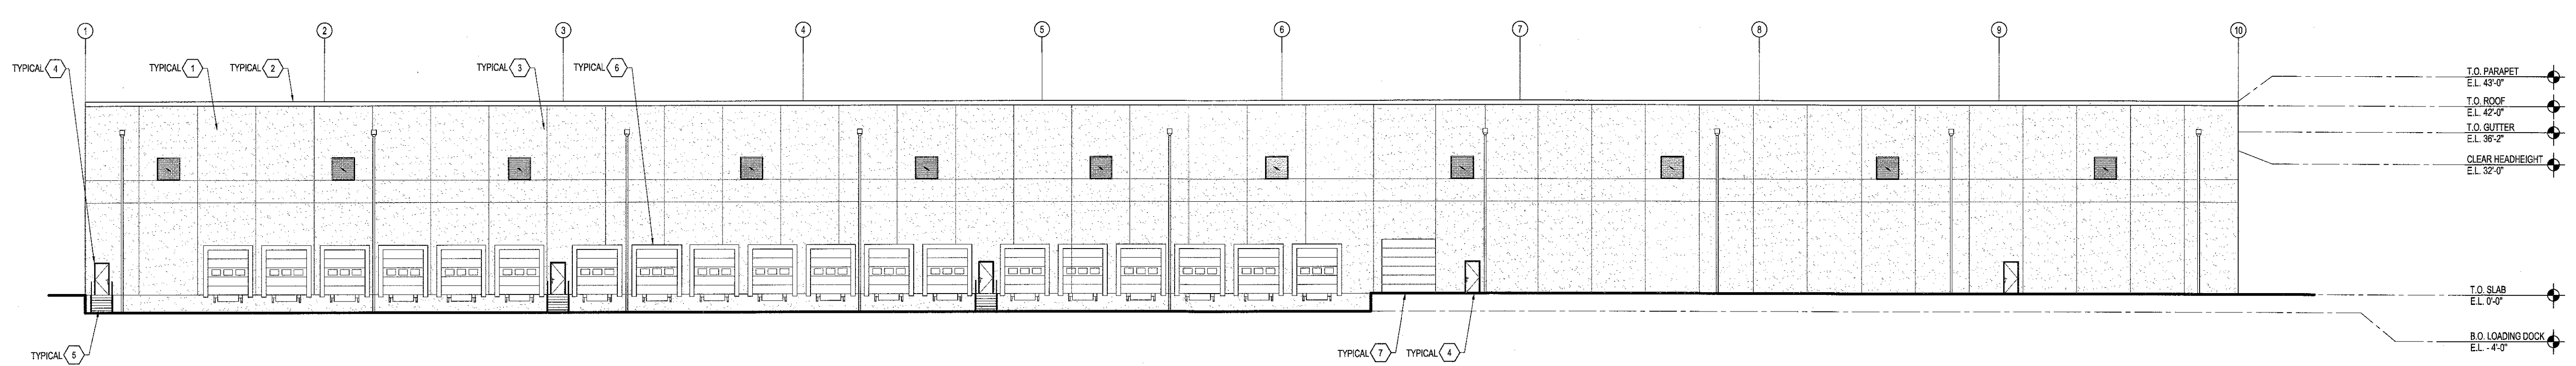

2 WEST ELEVATION
SCALE: 1/8" = 1'-0"

Roberto Martinez
ROBERTO MARTINEZ, RA
NEW JERSEY REGISTERED ARCHITECT LIC. No. 21001987200

Gregory J. Redington
GREGORY J. REDINGTON, P.E.
NEW JERSEY PROFESSIONAL ENGINEER LIC. No. 37543

WOODHILL ALPHA, LLC
BLOCK 100, LOT 1, 1.08 & 1.09
BOROUGH OF ALPHA
NEW JERSEY

PROPOSED ELEVATIONS

REDCOM
DESIGN & CONSTRUCTION LLC

STATE OF NEW JERSEY CERTIFICATE OF AUTHORIZATION
240427969200 & 21A020004500
433 NORTH AVE EAST
PO BOX 160
WESTFIELD, NJ 07090
T. 908.333.6020
F. 908.333.8837

DRINKER INGLE
CHECKED: RM
DATE: 05-08-22
SCALE: AS NOTED
SK-1B

WWW.REDCOMLLC.COM