




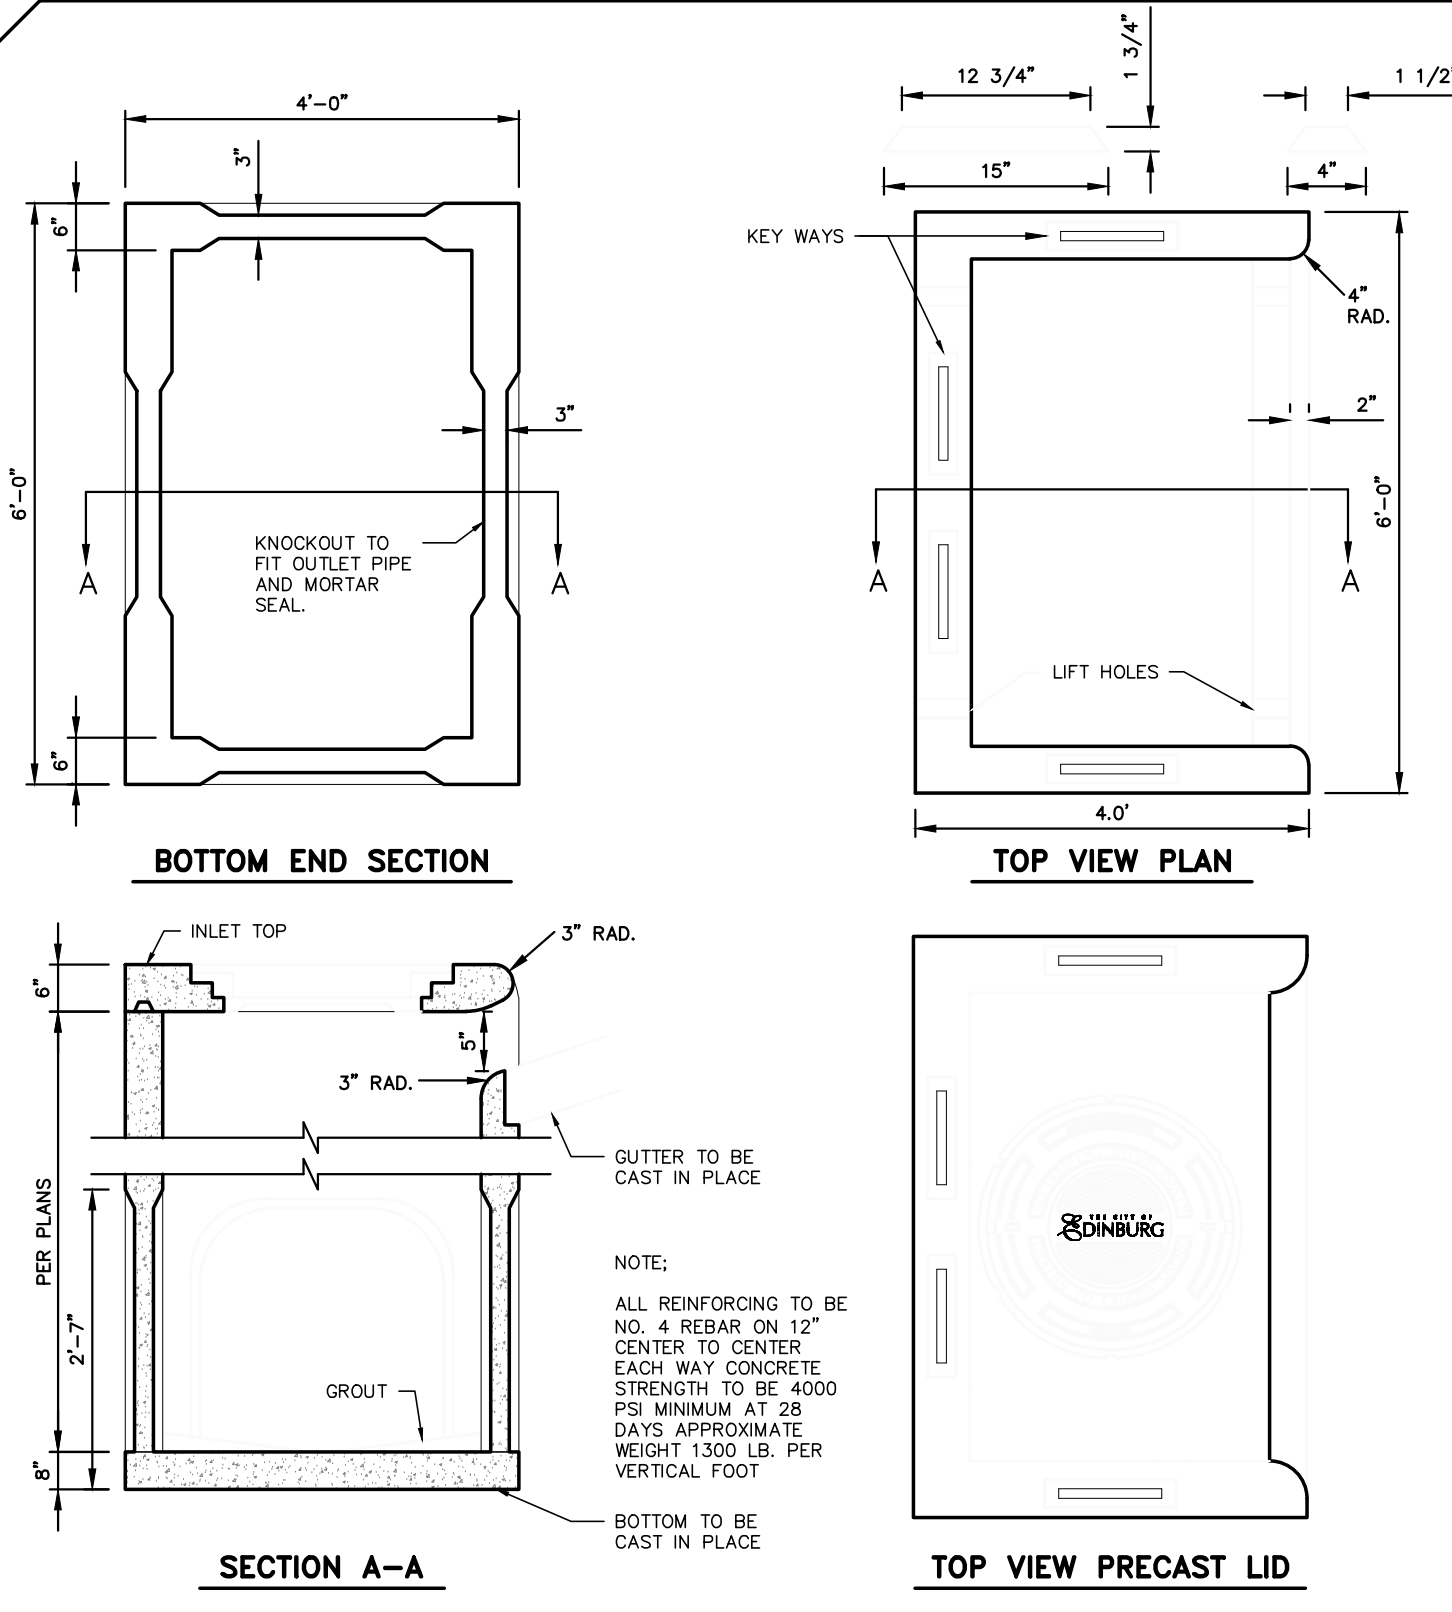


D-1 PRECAST TYPE "A" INLET

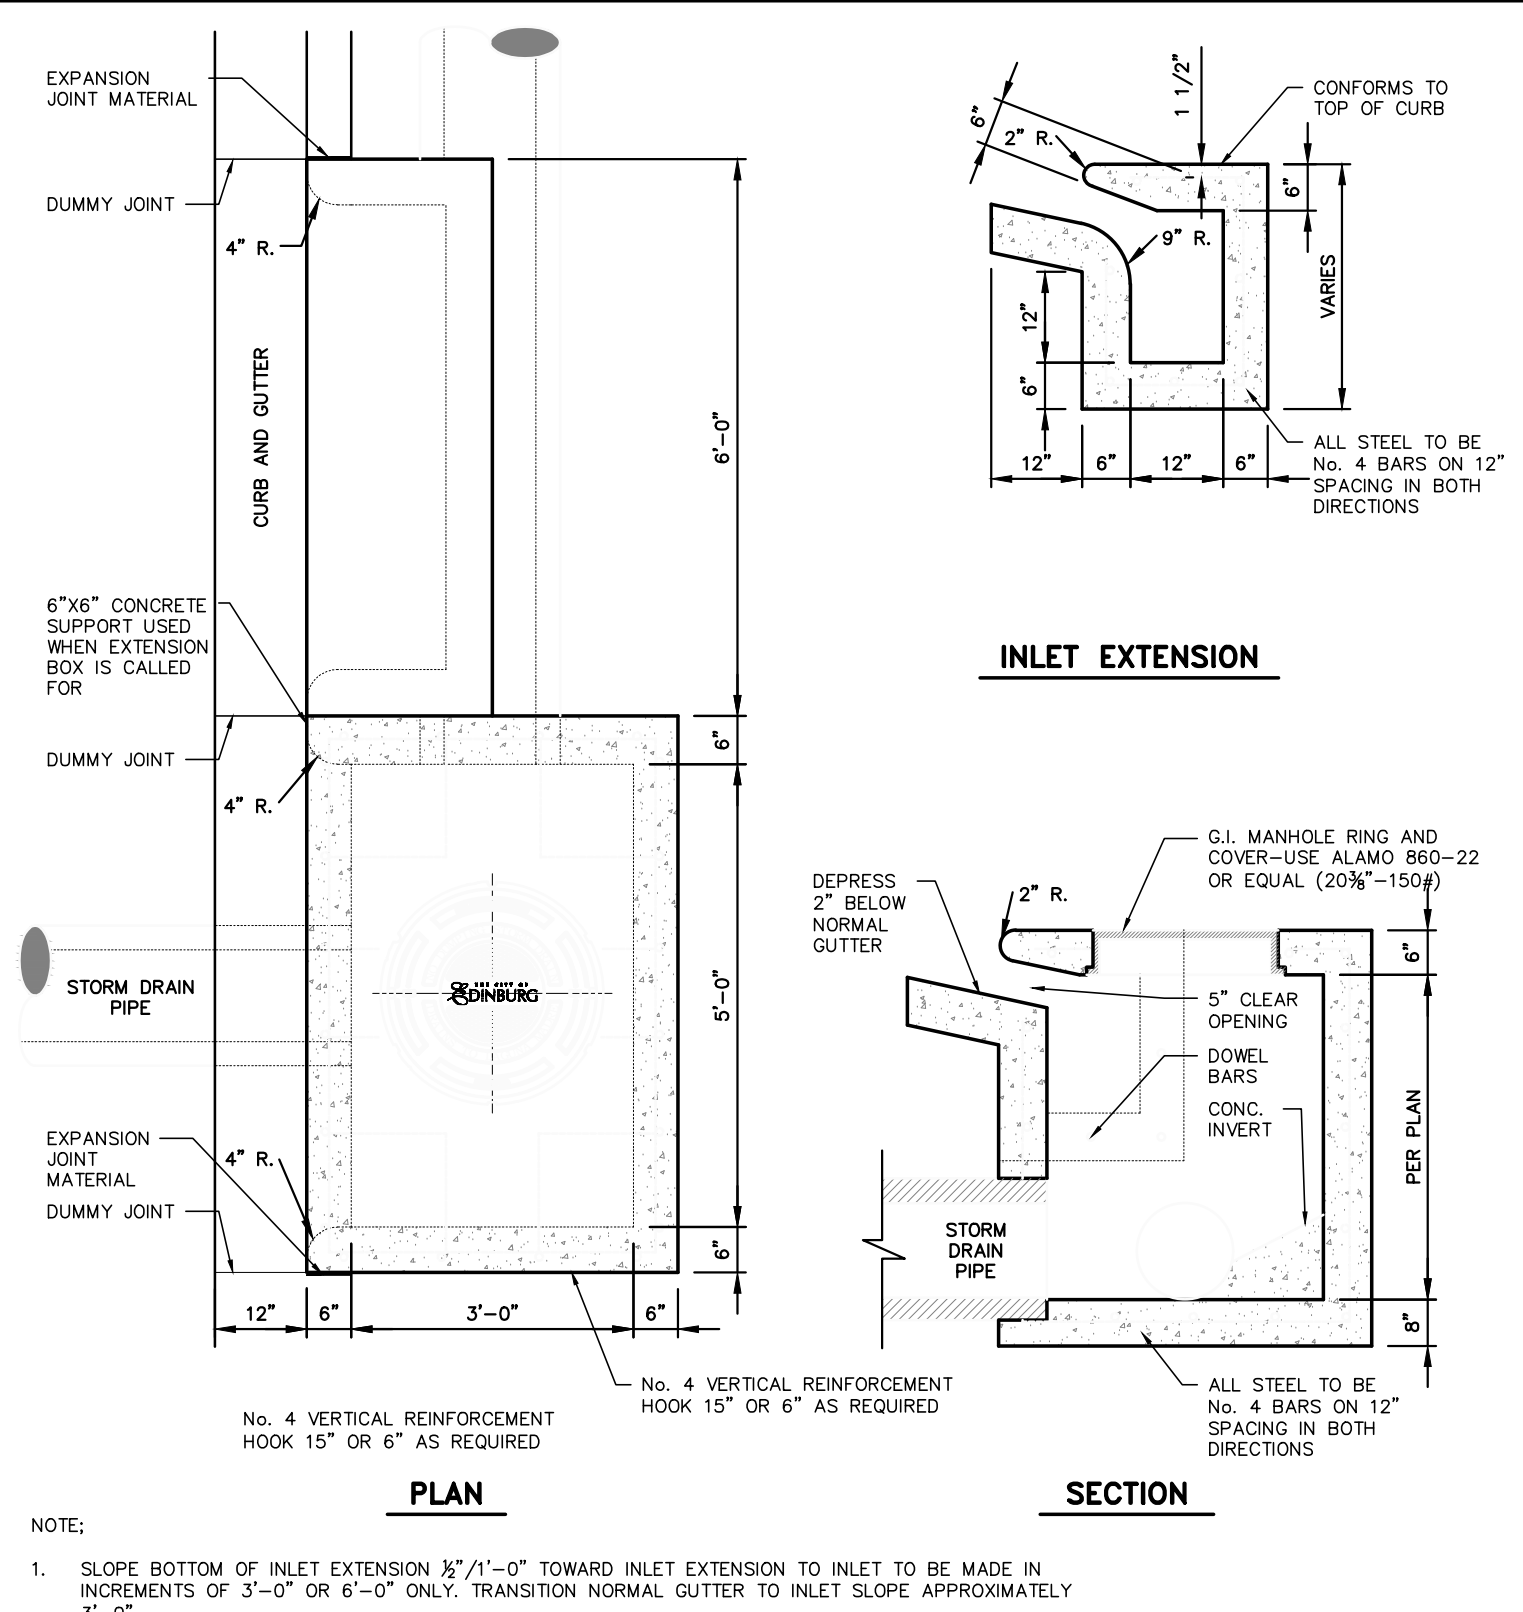


D-2 TYPE "A" INLET WITH EXTENSION - DETAILS

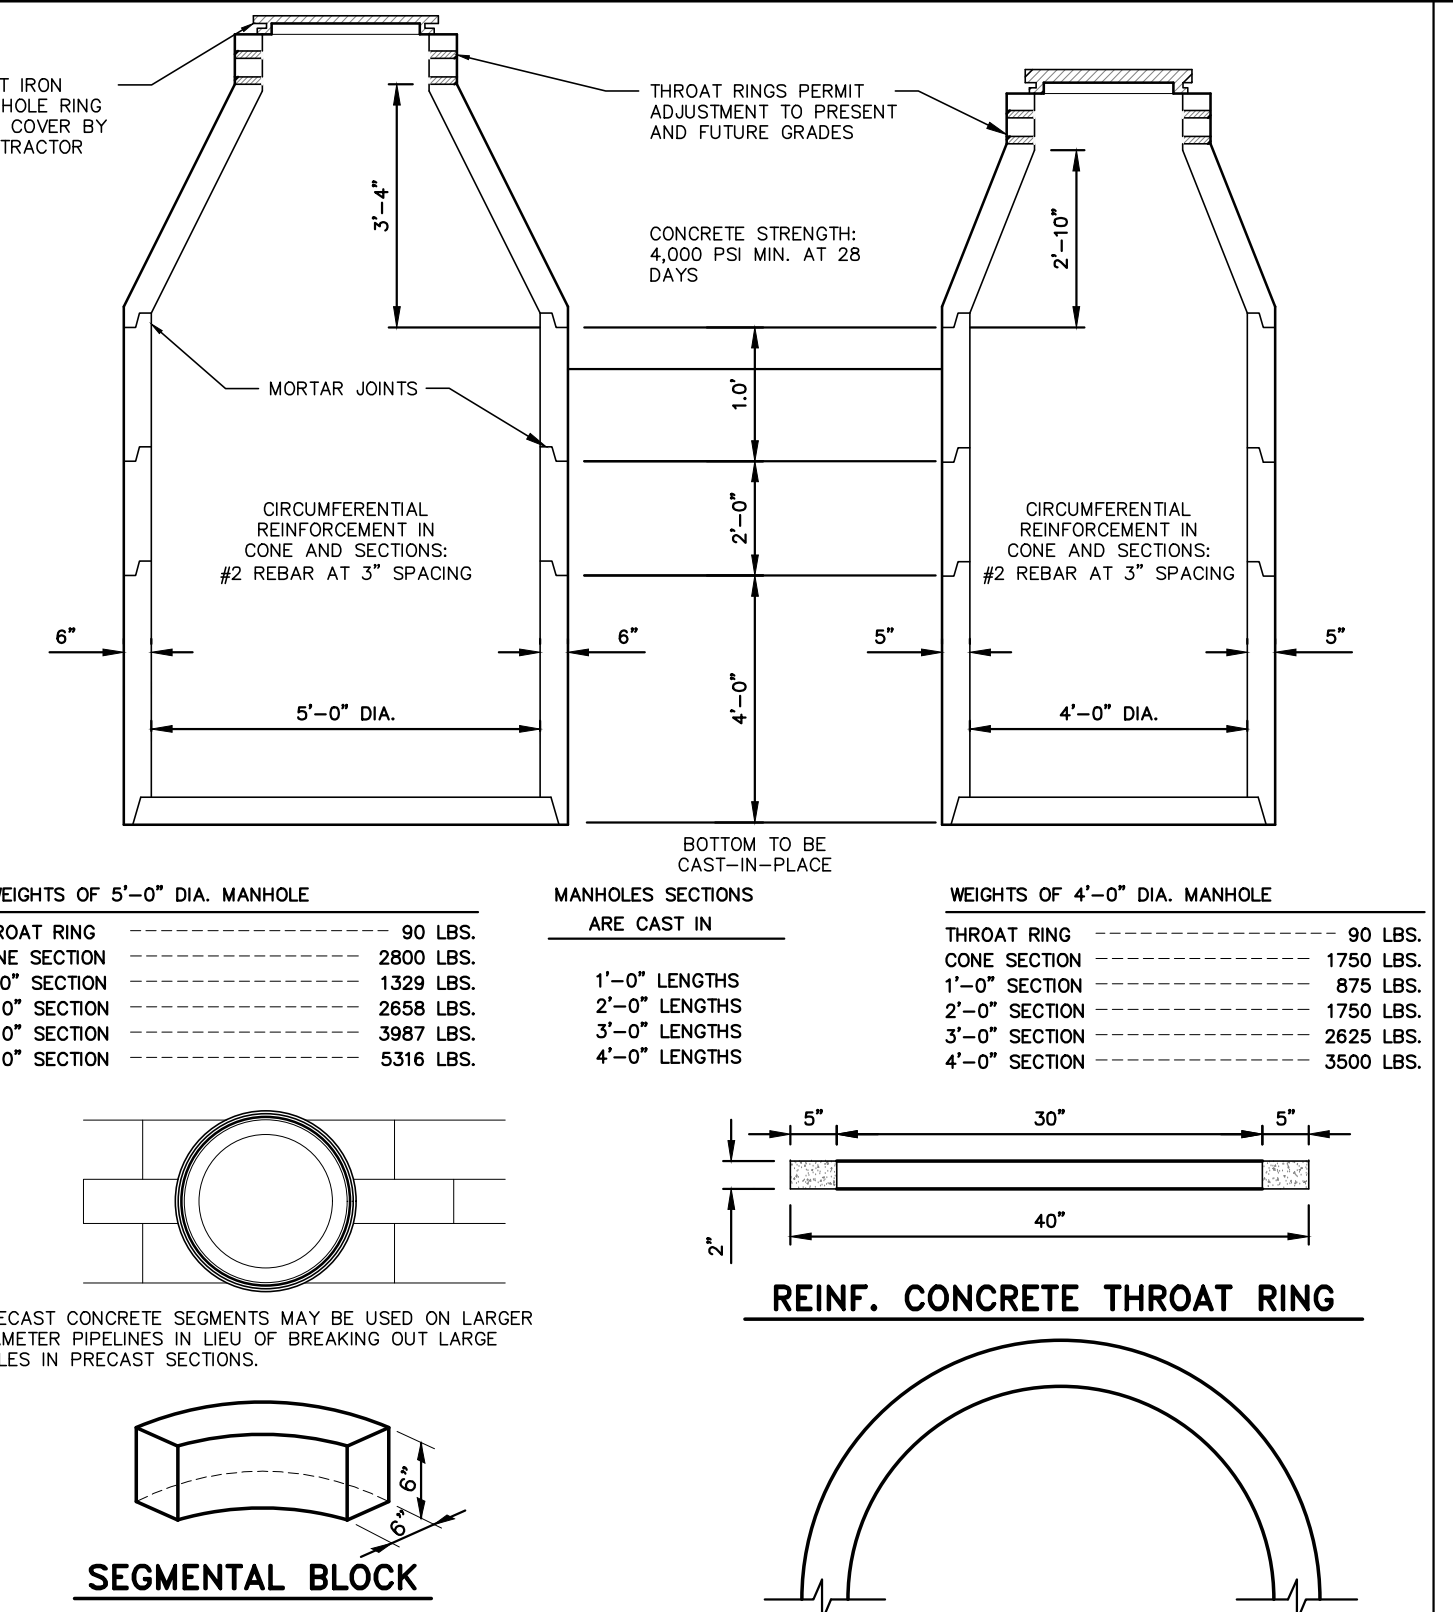


D-4 PRECAST CONCRETE MANHOLES - DETAILS

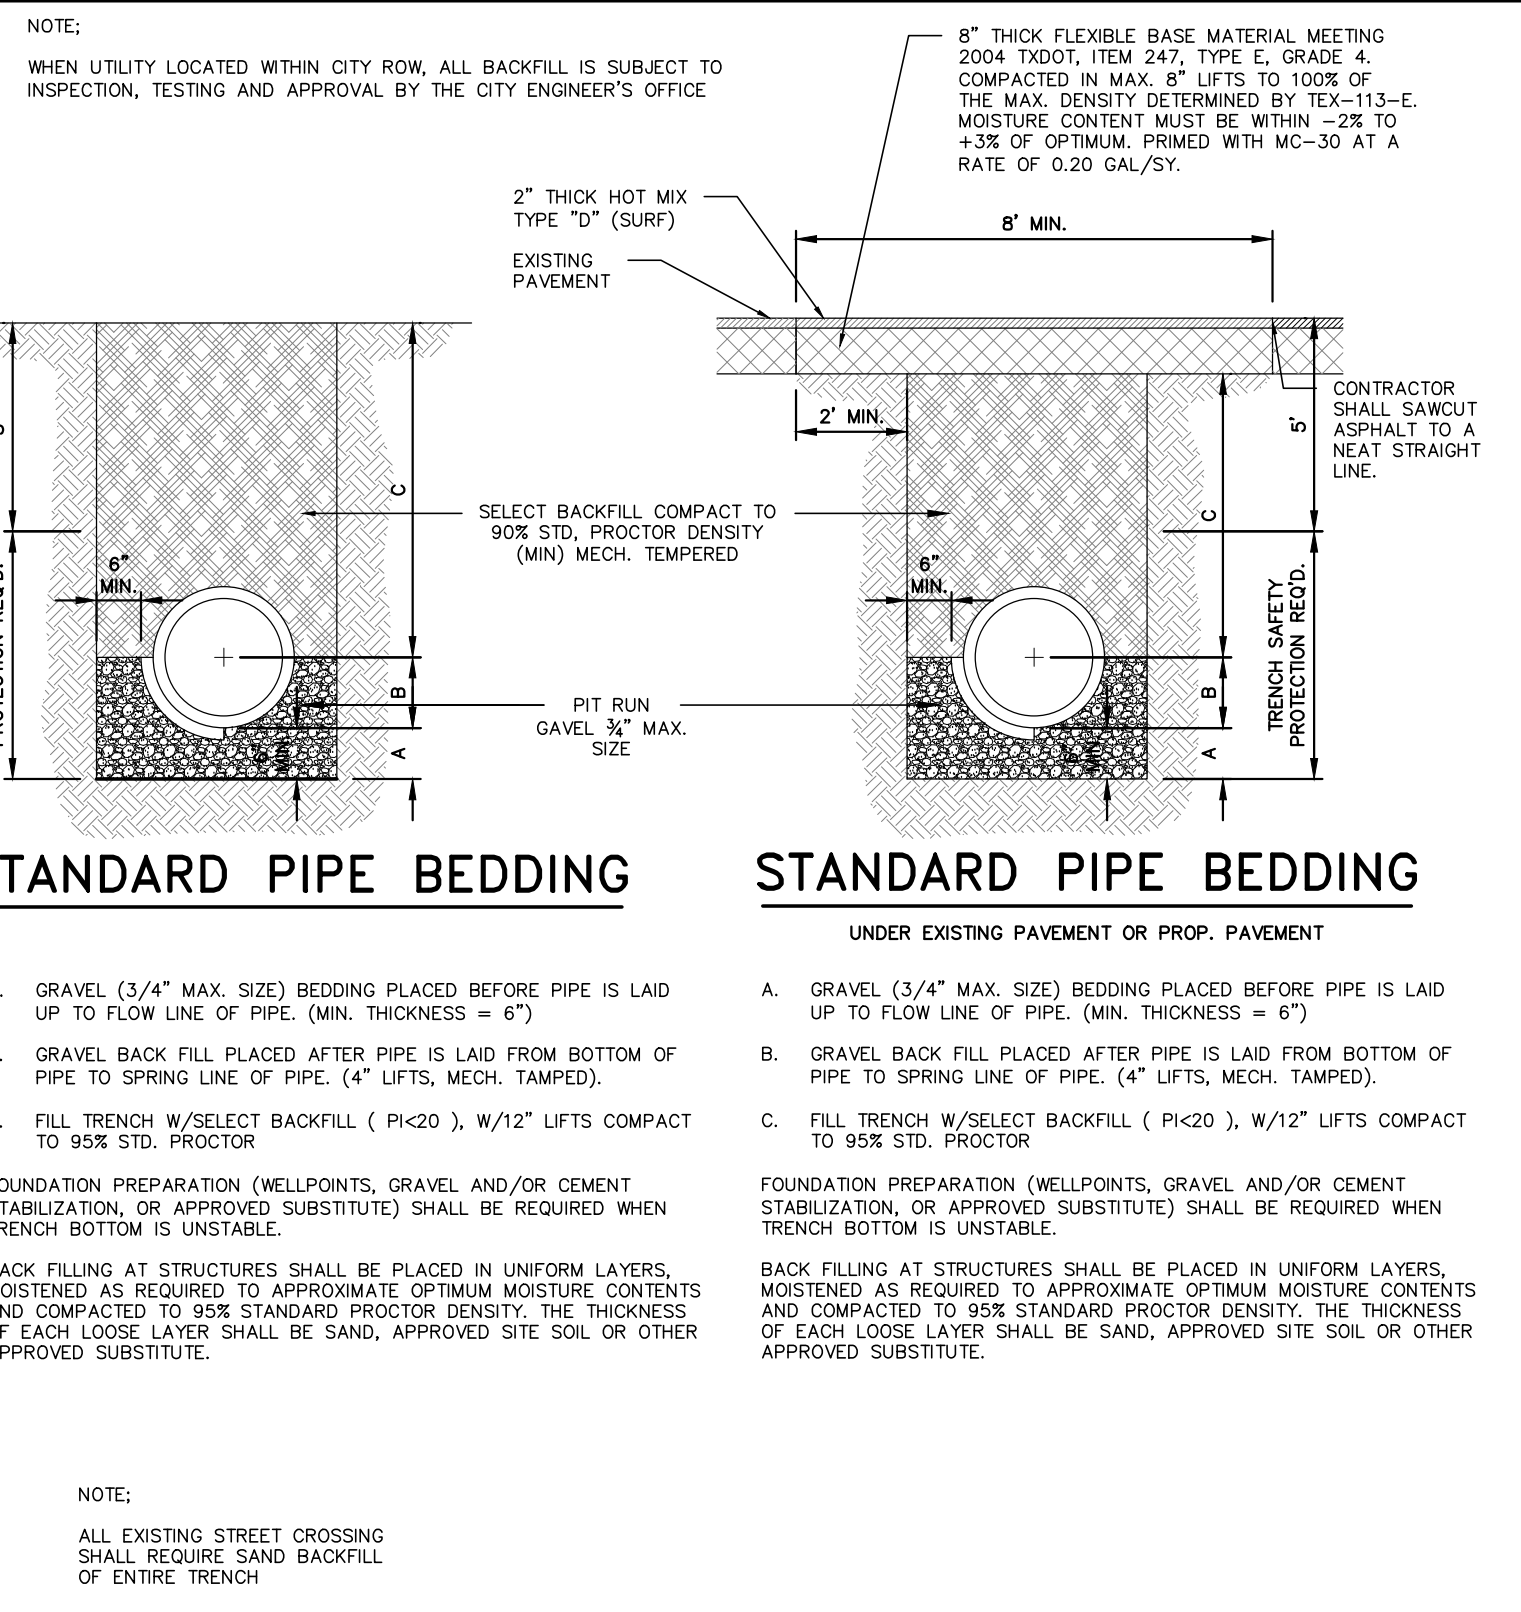


D-8 STANDARD PIPE BEDDING - DETAILS

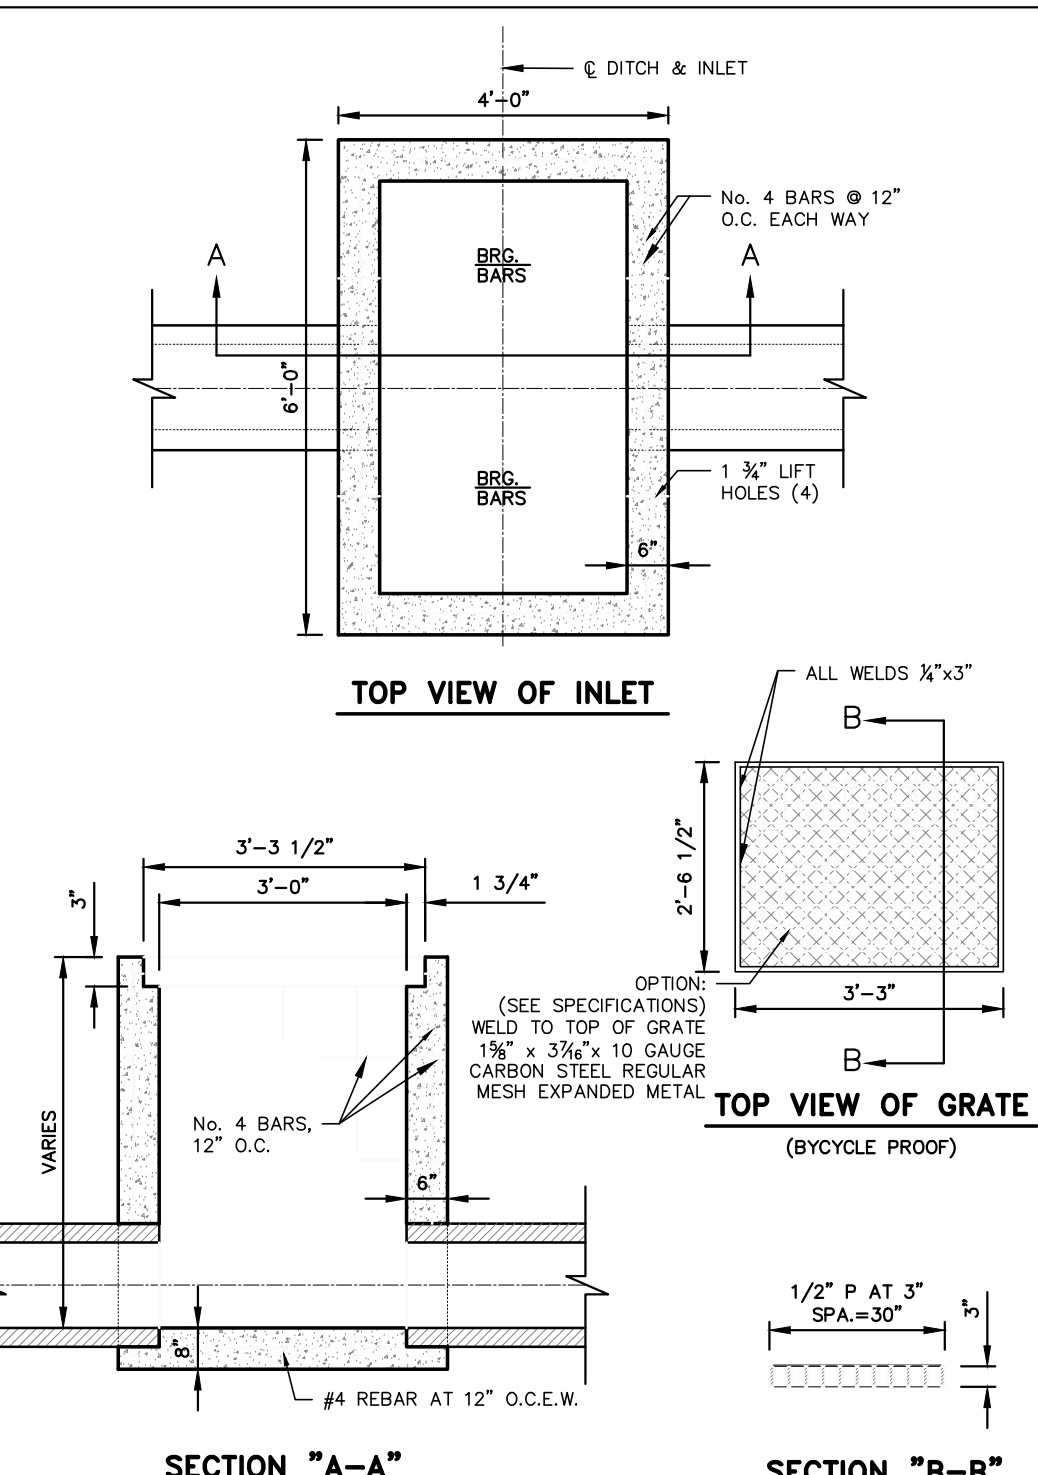


D-3 TYPE "C-C" GRATED INLET
(TWO GRATES PER INLET)

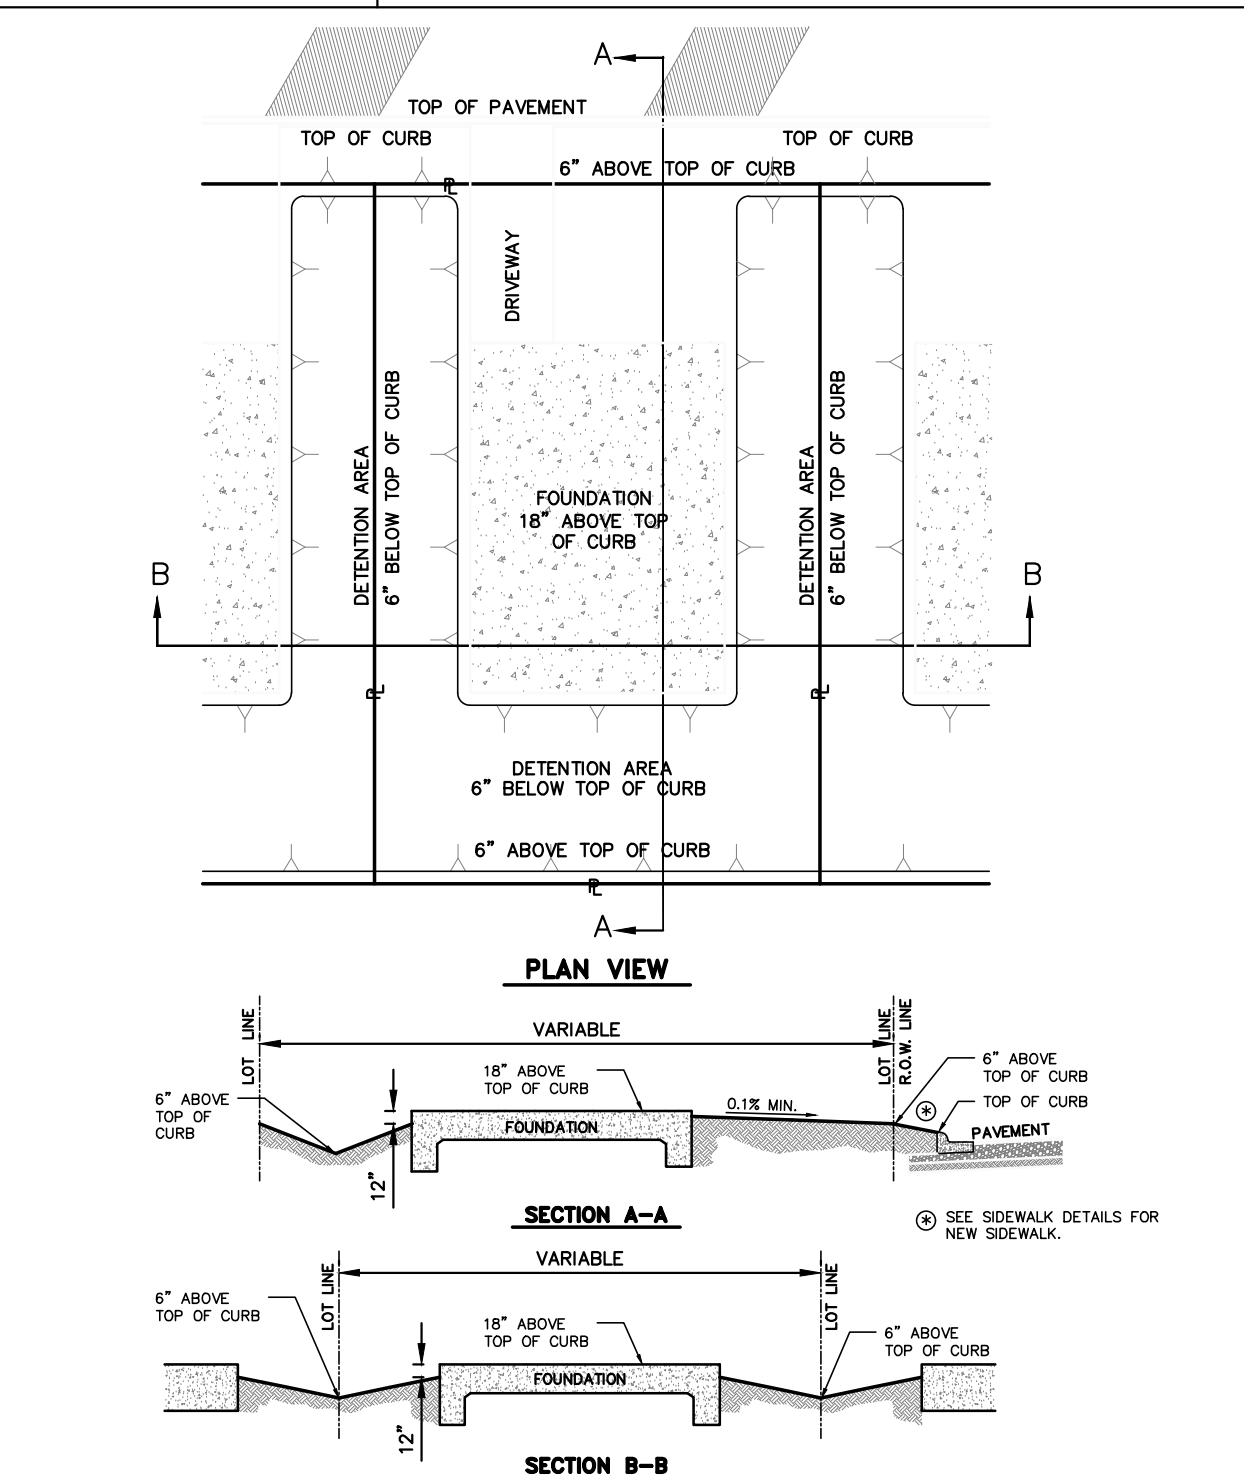


D-12 TYPICAL LOT LAYOUT GRADING DETAILS

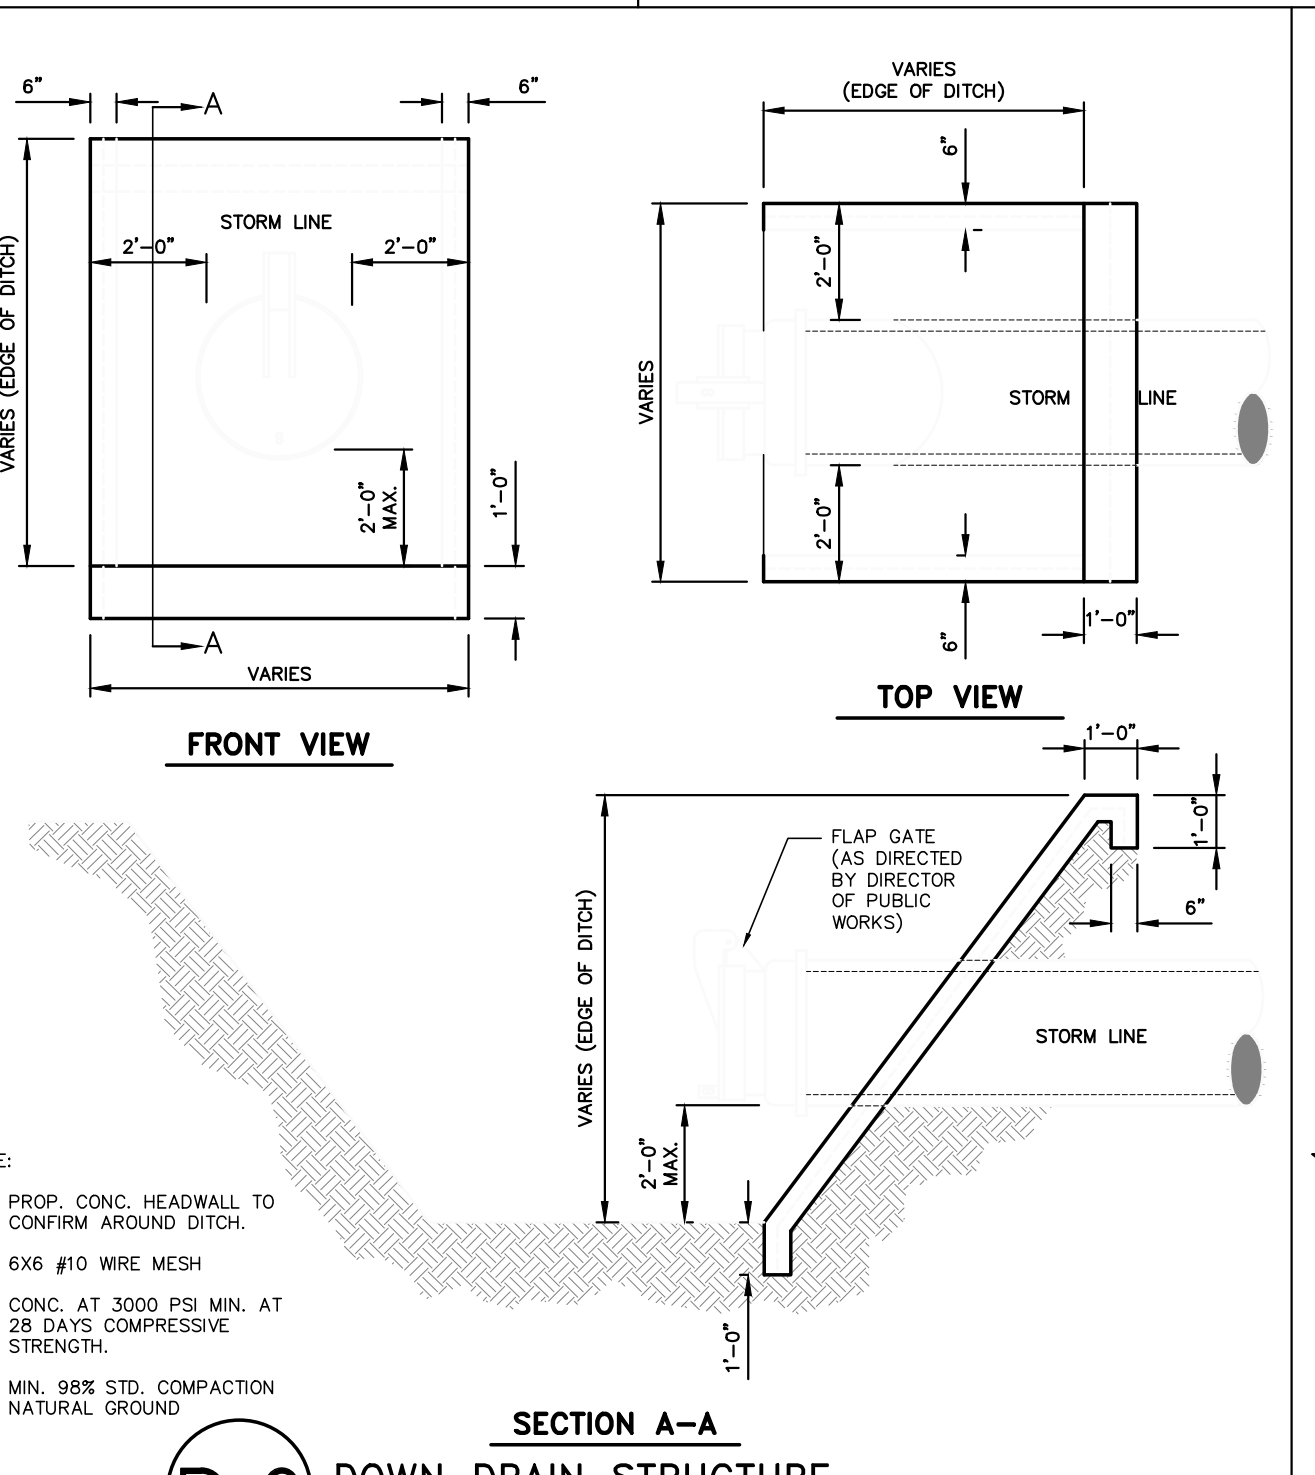



D-6 DOWN DRAIN STRUCTURE

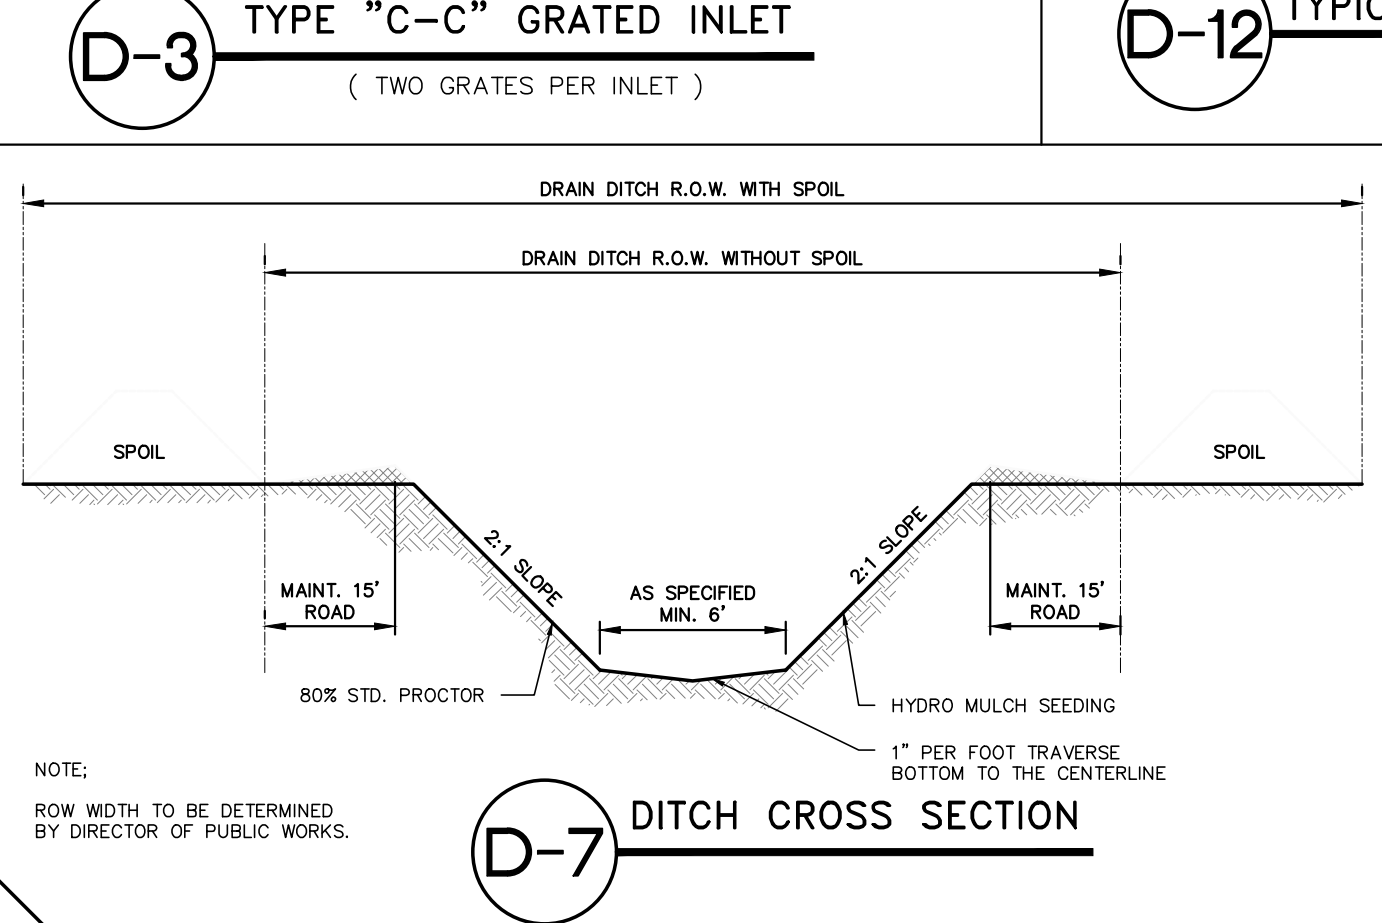


D-7 DITCH CROSS SECTION

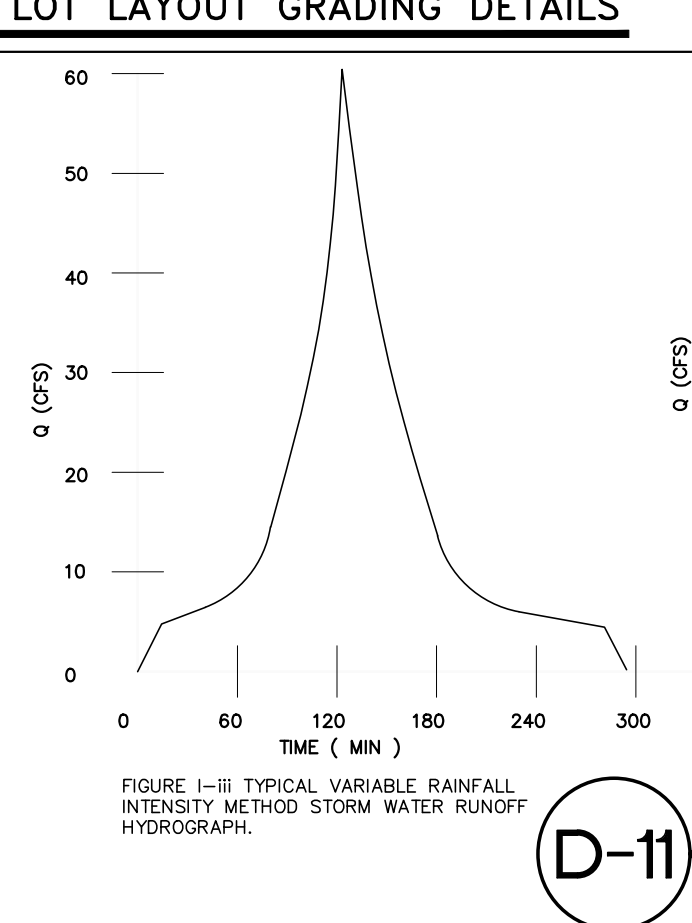

D-11 STORM WATER RUNOFF

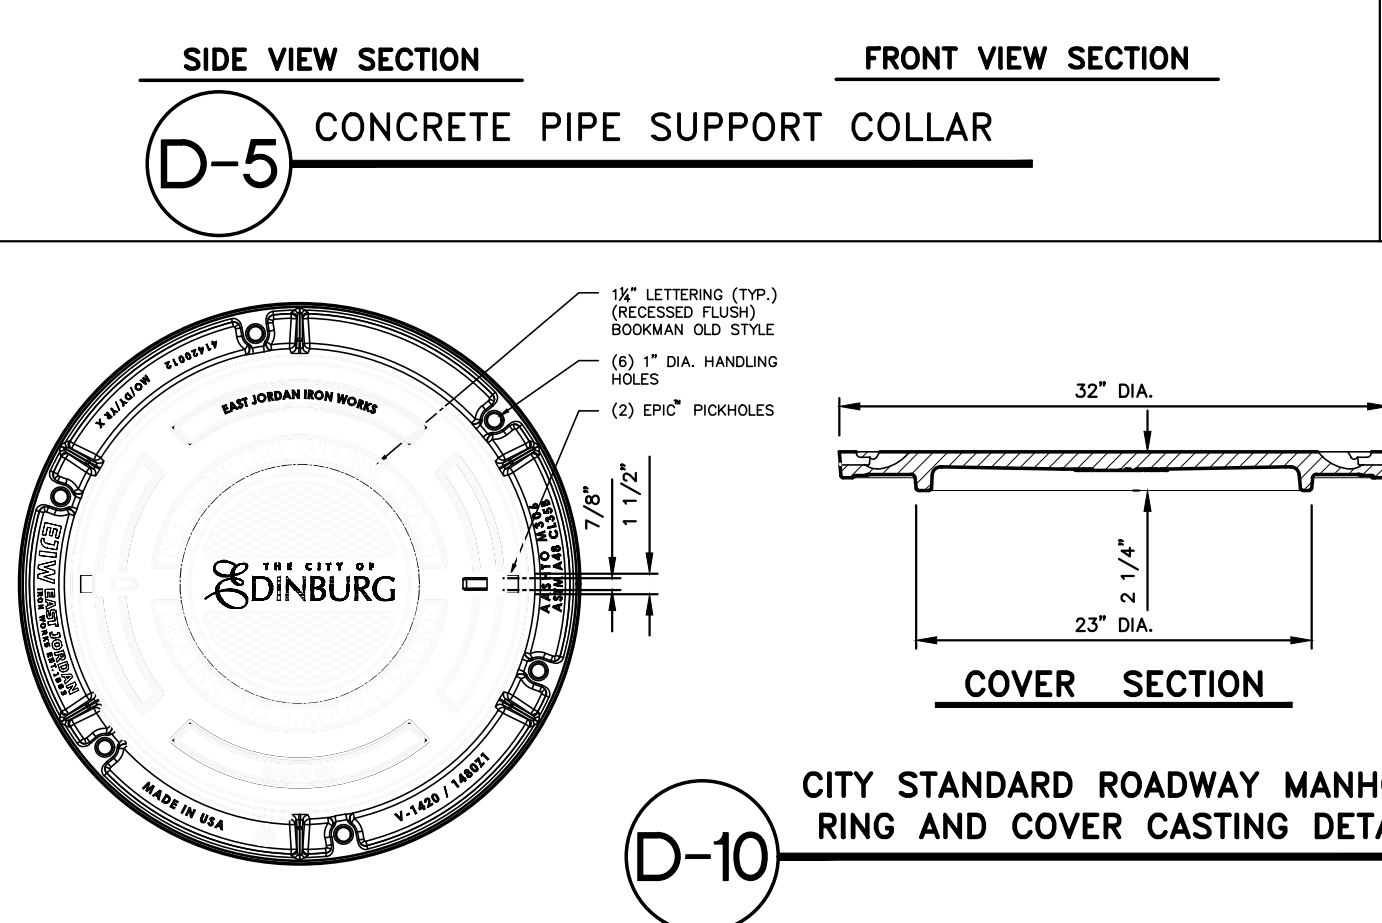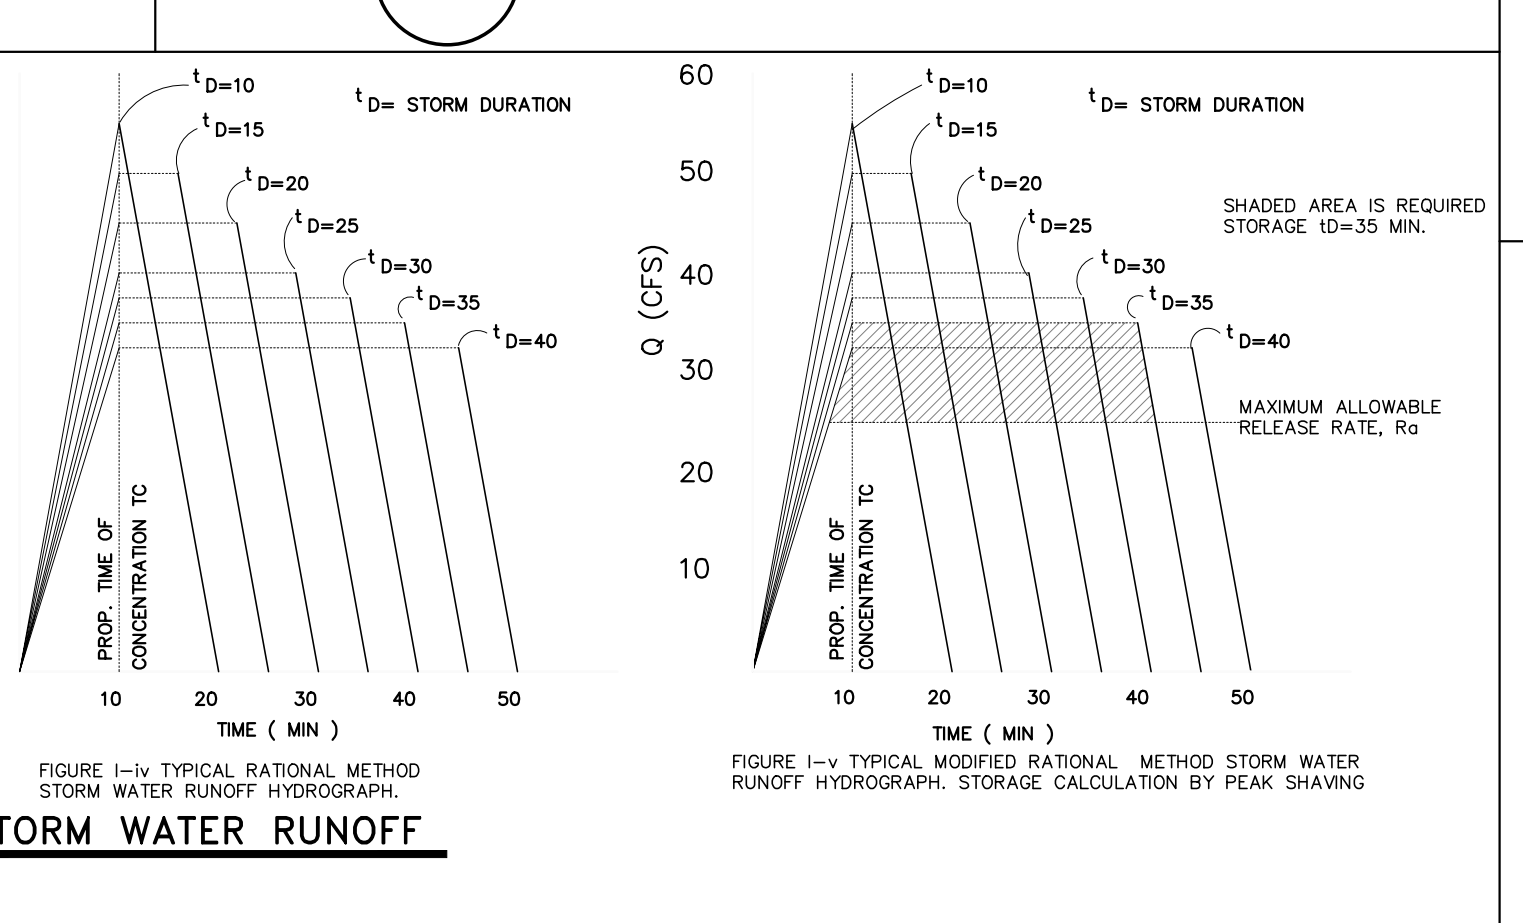

D-5 CONCRETE PIPE SUPPORT COLLAR

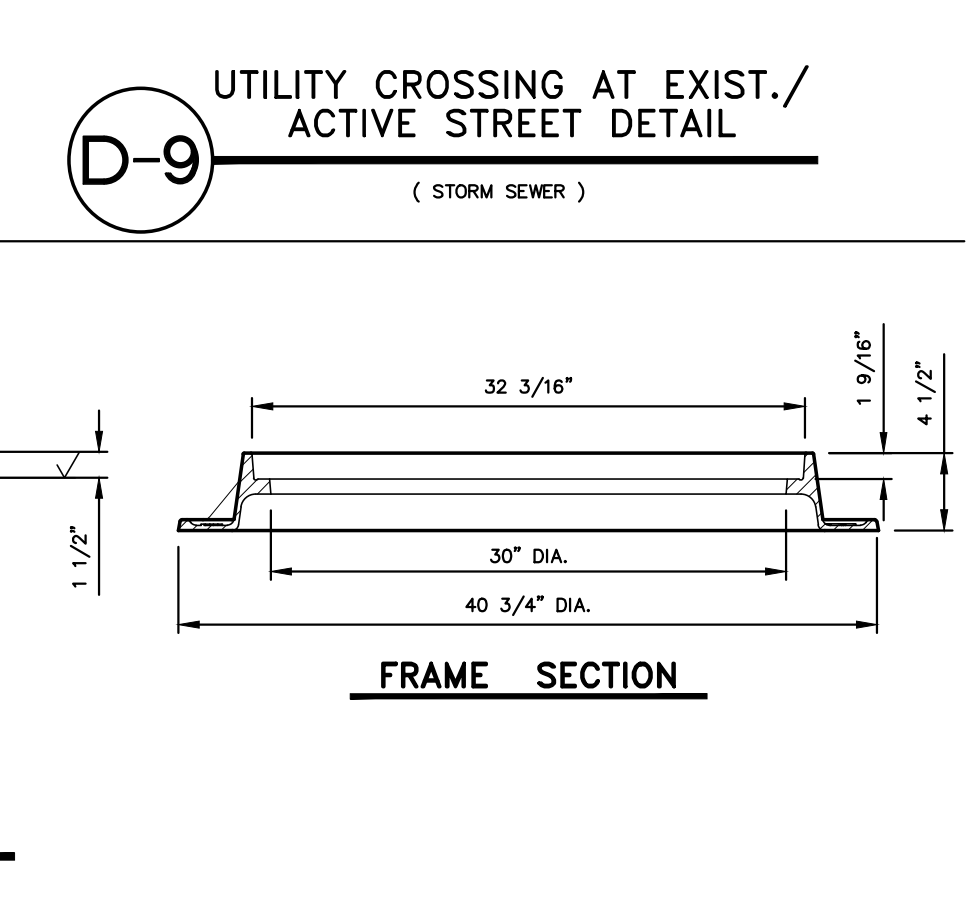

D-9 UTILITY CROSSING AT EXIST./ ACTIVE STREET DETAIL
(STORM SEWER)

D-10 CITY STANDARD ROADWAY MANHOLE RING AND COVER CASTING DETAIL