


(*) 2% LIME TREATMENT WILL BE REQUIRED UNLESS DETERMINED BY GEOTECHNICAL REPORT AT PROJECT DEVELOPMENT STAGE.

- NOTES:
1. IF AN ALTERNATIVE PAVEMENT SECTION IS REQUESTED, A PAVEMENT DESIGN ANALYSIS WILL BE REQUIRED FOR APPROVAL BY THE CITY ENGINEER
 2. FOR STREETS SERVING A SUBDIVISION WITH NO STREET TREES (LESS THAN 16 LOTS).

Retained on S_{20} Sieve	Percent Required
No. 2	0
No. 4	20 - 60
No. 10	40 - 75
No. 40	70 - 90
Max. P.C.	15
Max. Wet Bulb P.C.	15
Wet Bulb Mill Max Amount	50

MINOR RESIDENTIAL STREET SECTION
(32' BB - 50' R.O.W.) - DETAIL

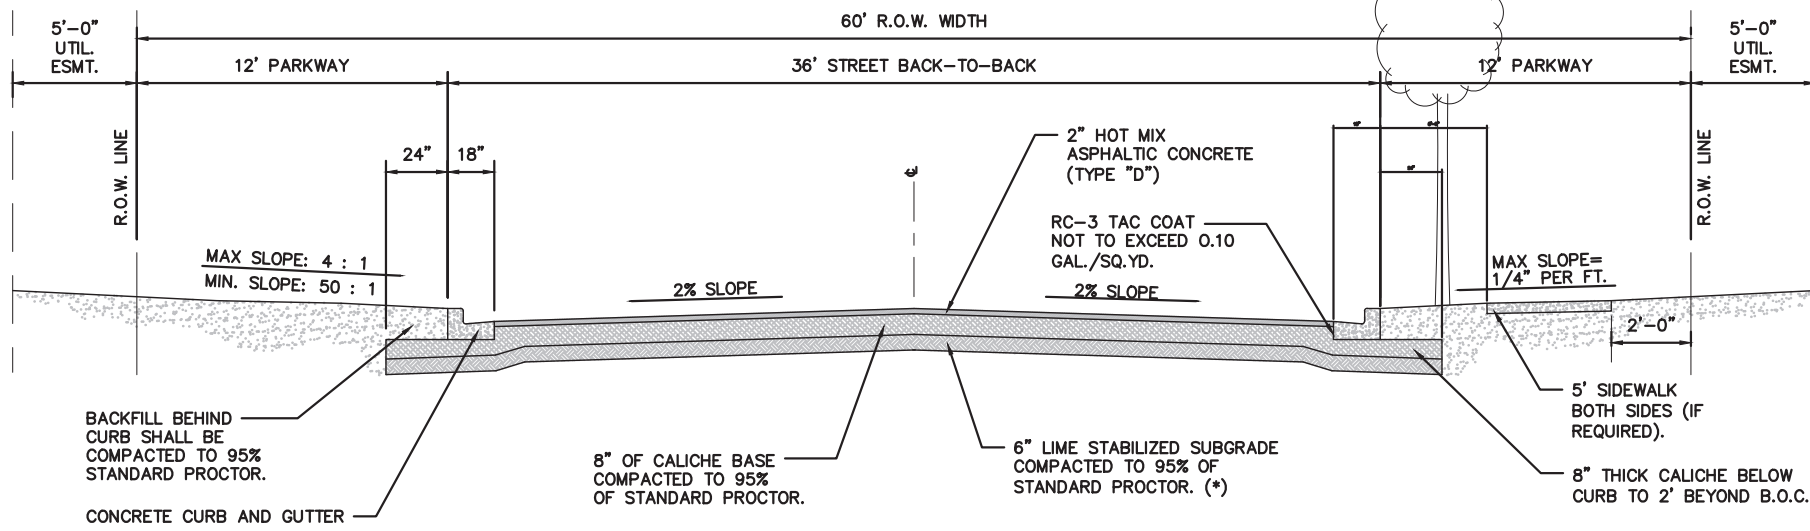


(*) 2% LIME TREATMENT WILL BE REQUIRED UNLESS DETERMINED BY GEOTECHNICAL REPORT AT PROJECT DEVELOPMENT STAGE.

- NOTES:
1. IF AN ALTERNATIVE PAVEMENT SECTION IS REQUESTED, A PAVEMENT DESIGN ANALYSIS WILL BE REQUIRED FOR APPROVAL BY THE CITY ENGINEER
 2. FOR STREETS SERVING A SUBDIVISION WITH NO STREET TREES (LESS THAN 16 LOTS).

Retained on S_{20} Sieve	Percent Required
No. 2	0
No. 4	20 - 60
No. 10	40 - 75
No. 40	70 - 90
Max. P.C.	15
Max. Wet Bulb P.C.	15
Wet Bulb Mill Max Amount	50

MINOR RESIDENTIAL STREET SECTION W/
STREET (36' BB - 60' R.O.W.) - DETAIL

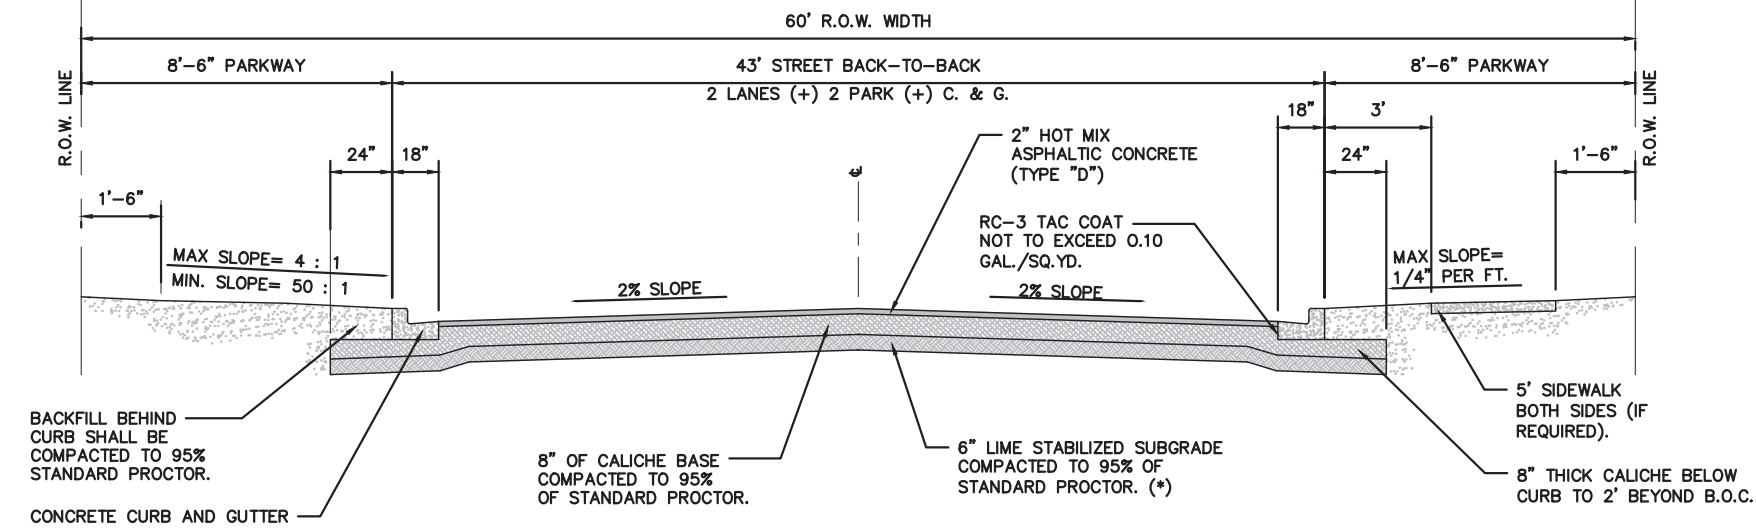


(*) 2% LIME TREATMENT WILL BE REQUIRED UNLESS DETERMINED BY GEOTECHNICAL REPORT AT PROJECT DEVELOPMENT STAGE.

- NOTES:
1. IF AN ALTERNATIVE PAVEMENT SECTION IS REQUESTED, A PAVEMENT DESIGN ANALYSIS WILL BE REQUIRED FOR APPROVAL BY THE CITY ENGINEER
 2. FOR STREETS SERVING A SUBDIVISION WITH NO STREET TREES (LESS THAN 16 LOTS).

Retained on S_{20} Sieve	Percent Required
No. 2	0
No. 4	20 - 60
No. 10	40 - 75
No. 40	70 - 90
Max. P.C.	15
Max. Wet Bulb P.C.	15
Wet Bulb Mill Max Amount	50

RESIDENTIAL COLLECTOR AND
MULTI-FAMILY STREET SECTION DETAIL

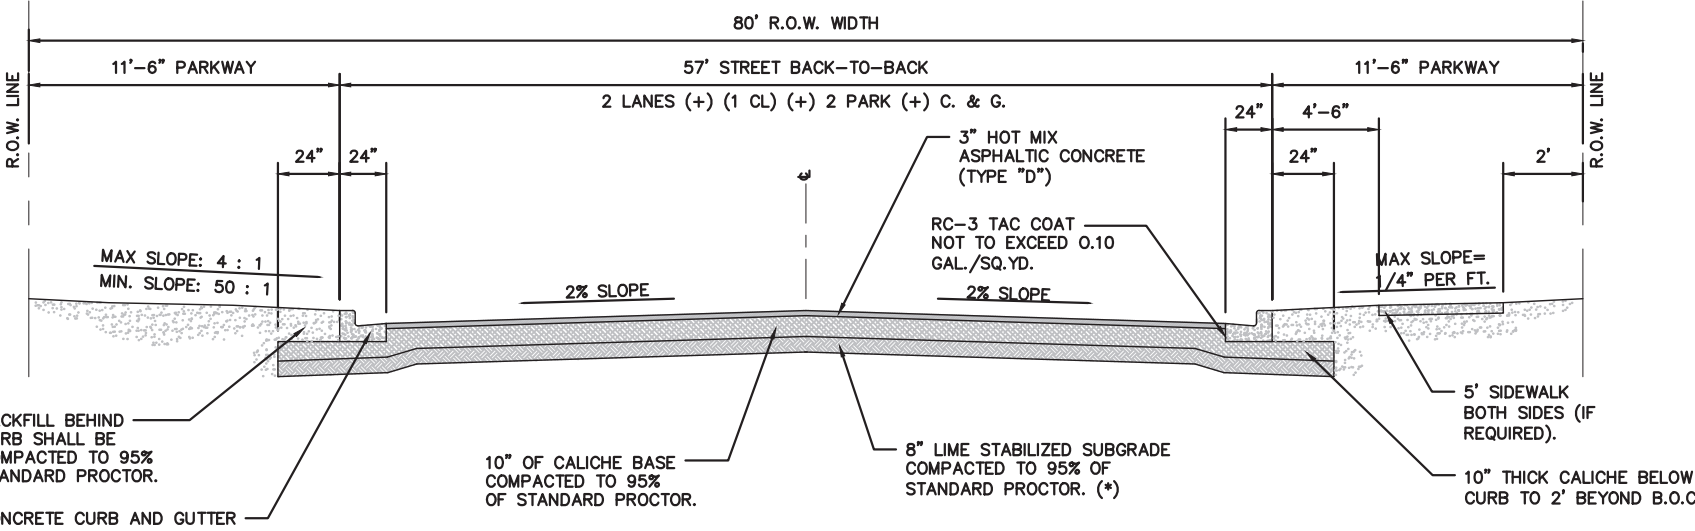


(*) 2% LIME TREATMENT WILL BE REQUIRED UNLESS DETERMINED BY GEOTECHNICAL REPORT AT PROJECT DEVELOPMENT STAGE.

- NOTE:
1. IF AN ALTERNATIVE PAVEMENT SECTION IS REQUESTED, A PAVEMENT DESIGN ANALYSIS WILL BE REQUIRED FOR APPROVAL BY THE CITY ENGINEER

Retained on S_{20} Sieve	Percent Required
No. 2	0
No. 4	20 - 60
No. 10	40 - 75
No. 40	70 - 90
Max. P.C.	15
Max. Wet Bulb P.C.	15
Wet Bulb Mill Max Amount	50

COLLECTOR STEET SECTION DETAIL

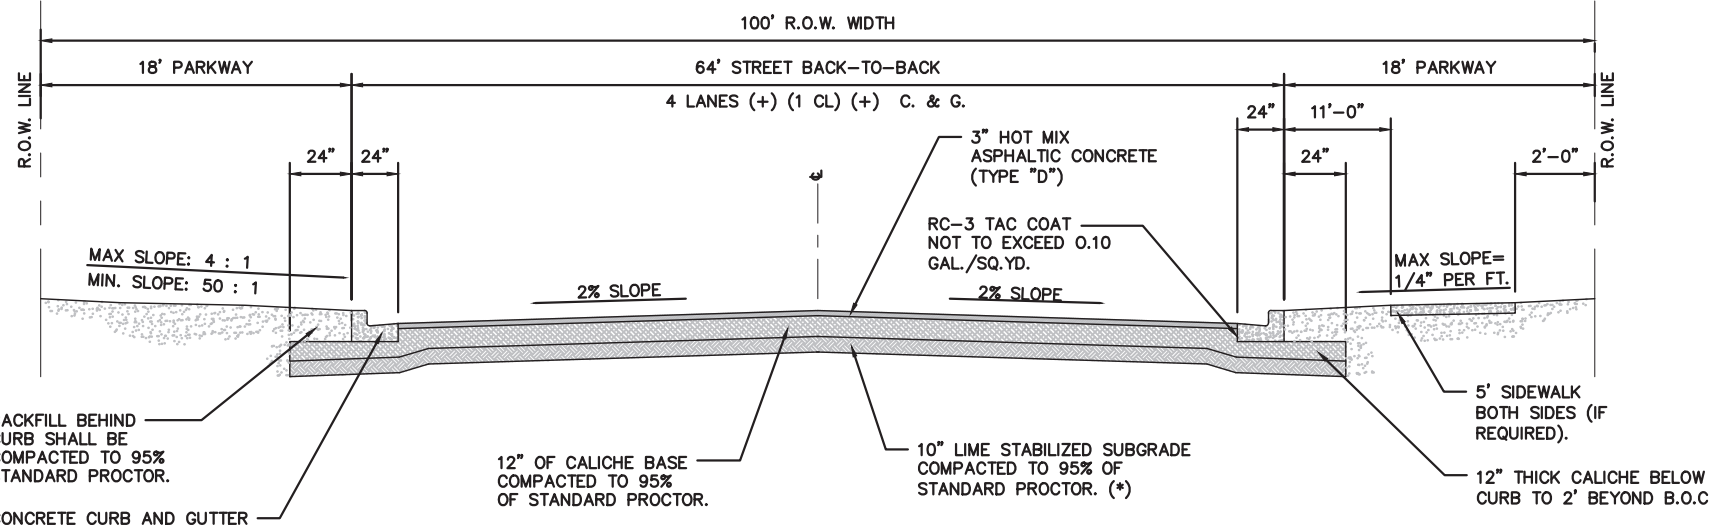


(*) 2% LIME TREATMENT WILL BE REQUIRED UNLESS DETERMINED BY GEOTECHNICAL REPORT AT PROJECT DEVELOPMENT STAGE.

- NOTE:
1. IF AN ALTERNATIVE PAVEMENT SECTION IS REQUESTED, A PAVEMENT DESIGN ANALYSIS WILL BE REQUIRED FOR APPROVAL BY THE CITY ENGINEER

Retained on S_{20} Sieve	Percent Required
No. 2	0
No. 4	20 - 60
No. 10	40 - 75
No. 40	70 - 90
Max. P.C.	15
Max. Wet Bulb P.C.	15
Wet Bulb Mill Max Amount	50

MINOR ARTERIAL STREET SECTION DETAIL

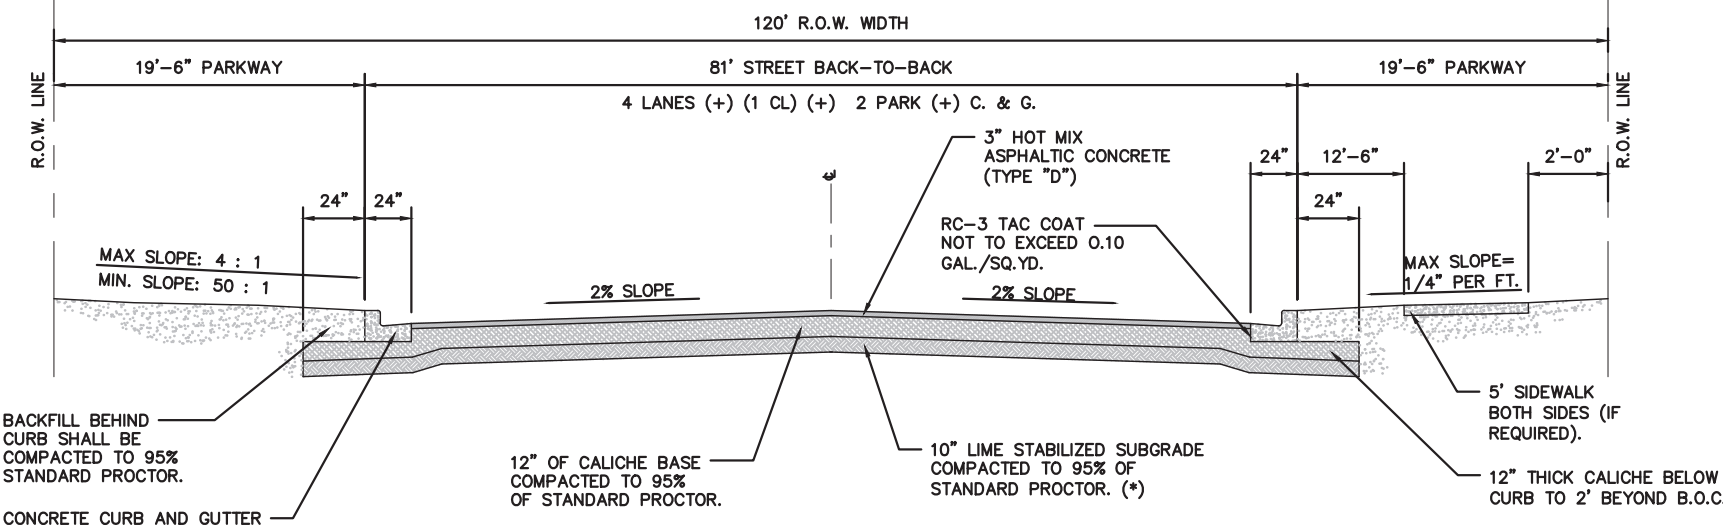


(*) 2% LIME TREATMENT WILL BE REQUIRED UNLESS DETERMINED BY GEOTECHNICAL REPORT AT PROJECT DEVELOPMENT STAGE.

- NOTE:
1. IF AN ALTERNATIVE PAVEMENT SECTION IS REQUESTED, A PAVEMENT DESIGN ANALYSIS WILL BE REQUIRED FOR APPROVAL BY THE CITY ENGINEER

Retained on S_{20} Sieve	Percent Required
No. 2	0
No. 4	20 - 60
No. 10	40 - 75
No. 40	70 - 90
Max. P.C.	15
Max. Wet Bulb P.C.	15
Wet Bulb Mill Max Amount	50


PRINCIPAL ARTERIAL
STREET SECTION DETAIL

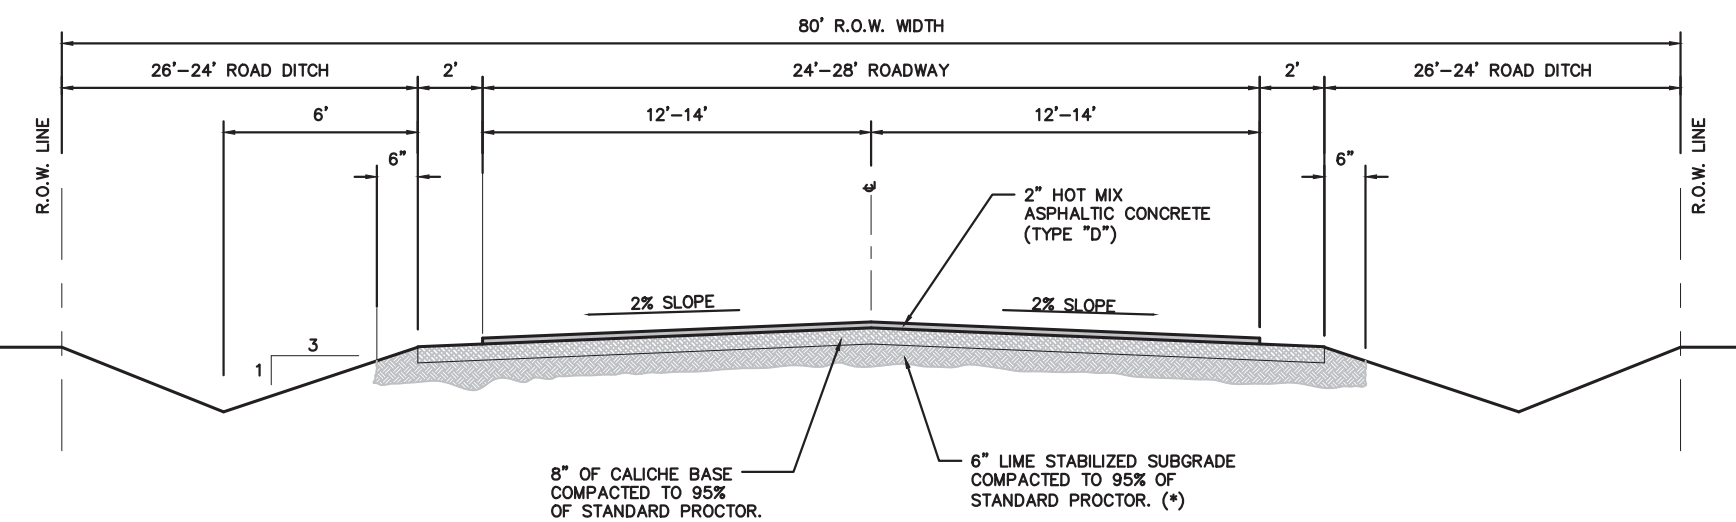

(*) 2% LIME TREATMENT WILL BE REQUIRED UNLESS DETERMINED BY GEOTECHNICAL REPORT AT PROJECT DEVELOPMENT STAGE.


- NOTE:
1. IF AN ALTERNATIVE PAVEMENT SECTION IS REQUESTED, A PAVEMENT DESIGN ANALYSIS WILL BE REQUIRED FOR APPROVAL BY THE CITY ENGINEER

RURAL ARTERIAL
STREET SECTION DETAIL

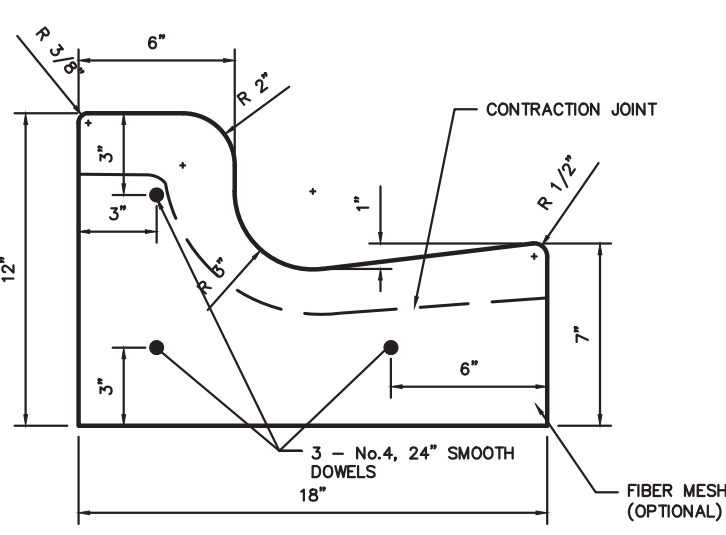


CURB AND GUTTER DETAIL


NOT TO SCALE

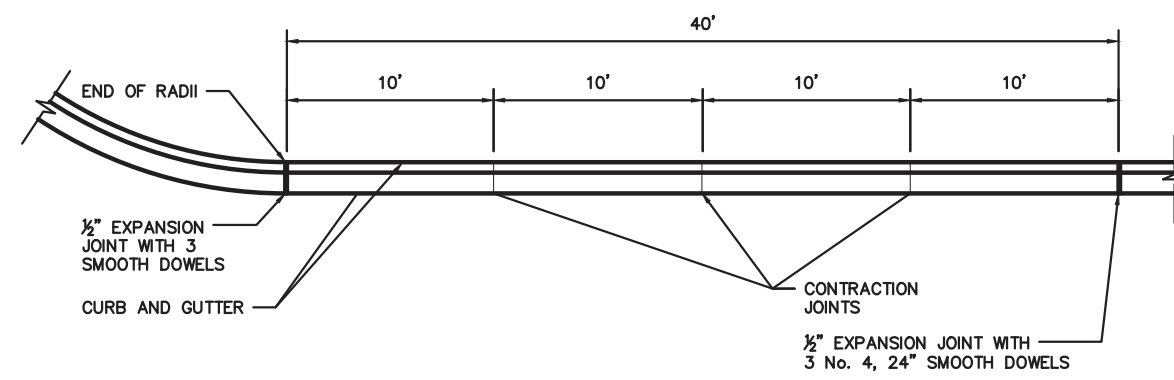


TYPICAL JOINTS

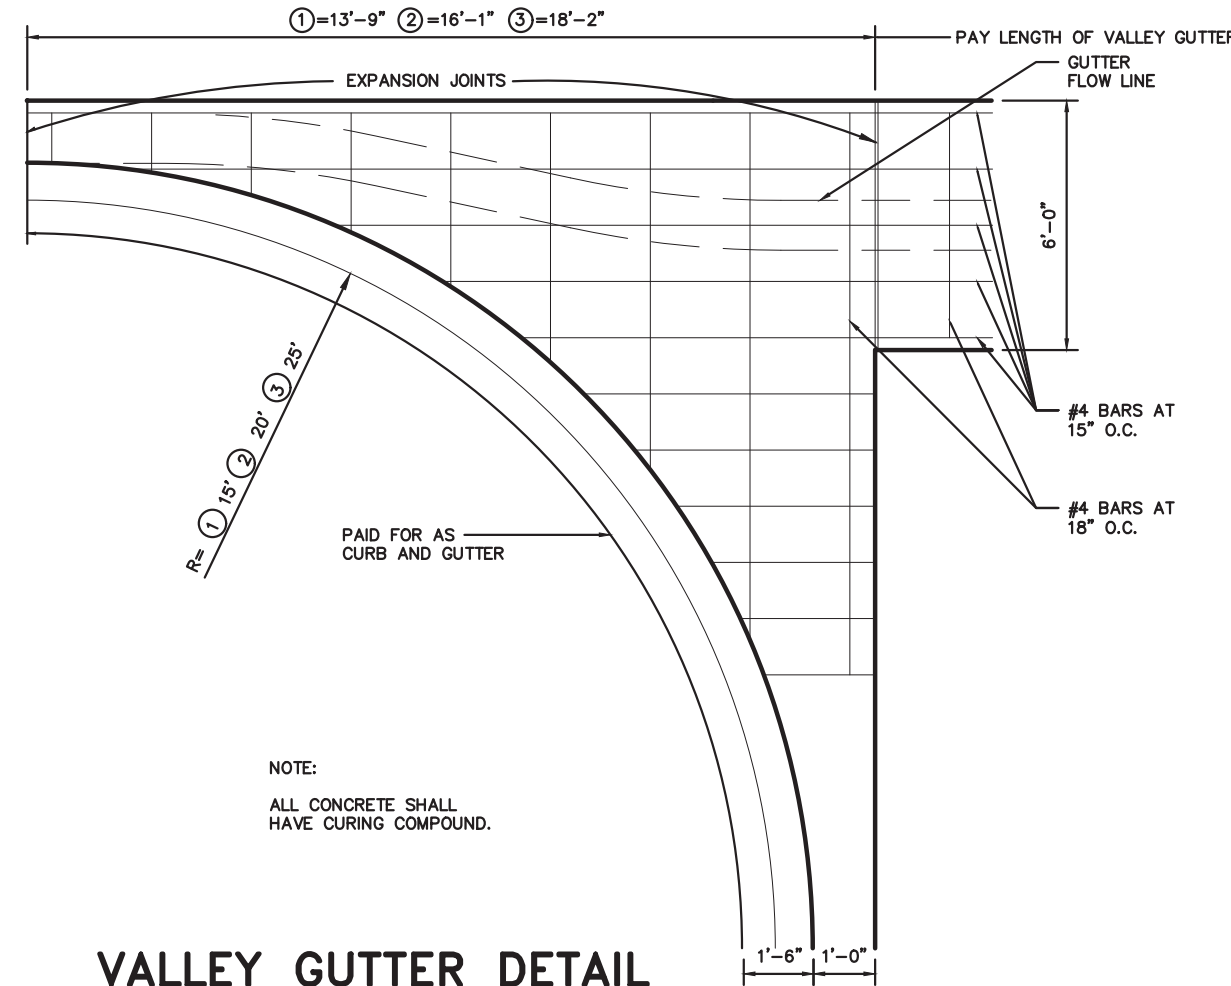

VALLEY GUTTER DETAIL

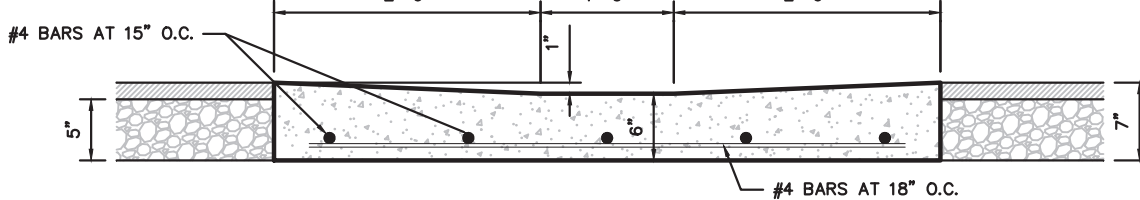


TYPICAL VALLEY GUTTER SECTION

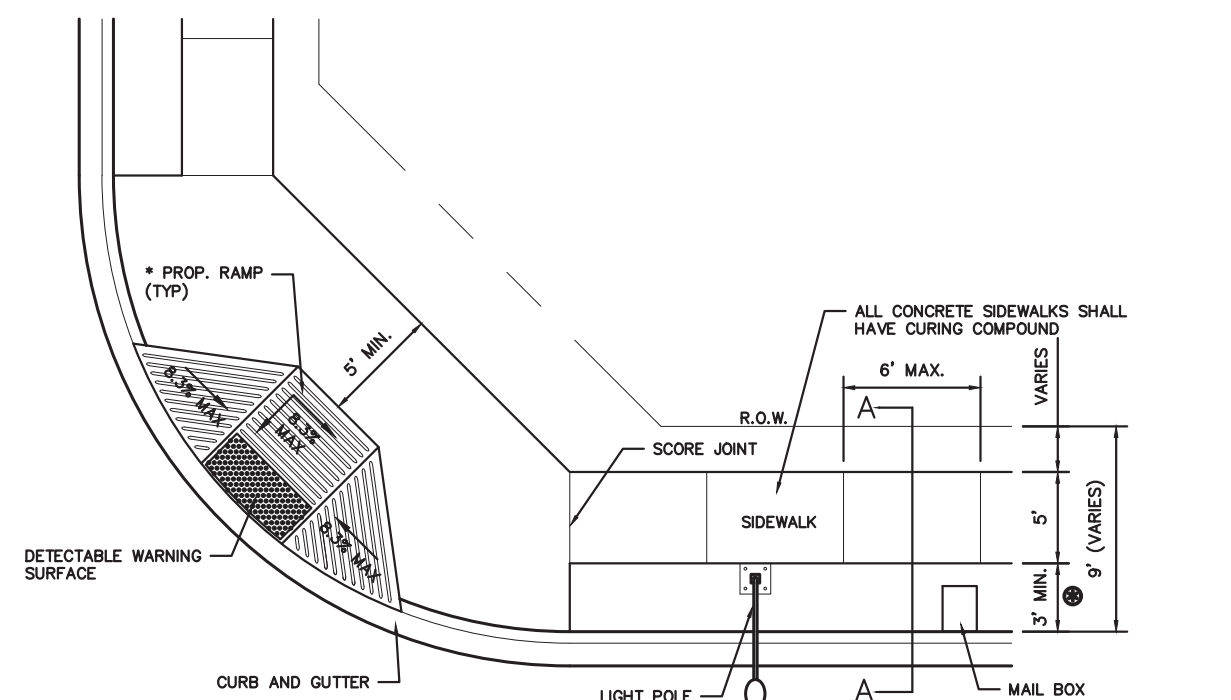

PLAN VIEW

* NUMBER RAMPS AND RAMP TYPES MAY VARY WHERE PROPOSED.

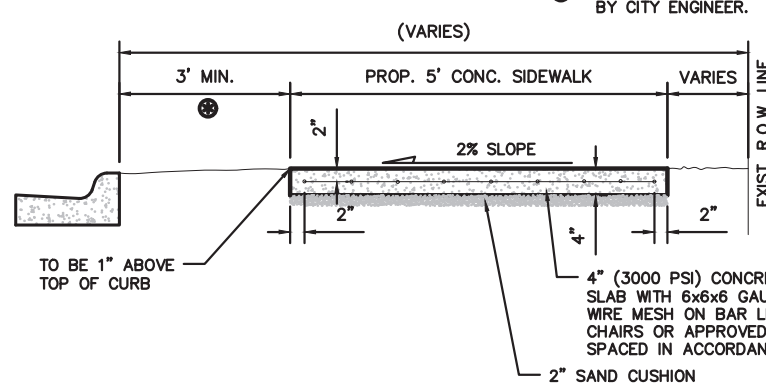

SECTION A-A

TYPICAL CONCRETE SIDEWALK DETAIL



NO.	DATE	ISSUE/REVISION	APP.

PROJECT NAME:













SHEET NAME: PAVING
STANDARD DETAILS
(1 OF 2)

DATE:
SEPTEMBER 2022

CREATED BY:
CITY OF EDINBURG ENGINEERING DEPARTMENT

DRAWING SCALE: N.T.S.

SHEET OF

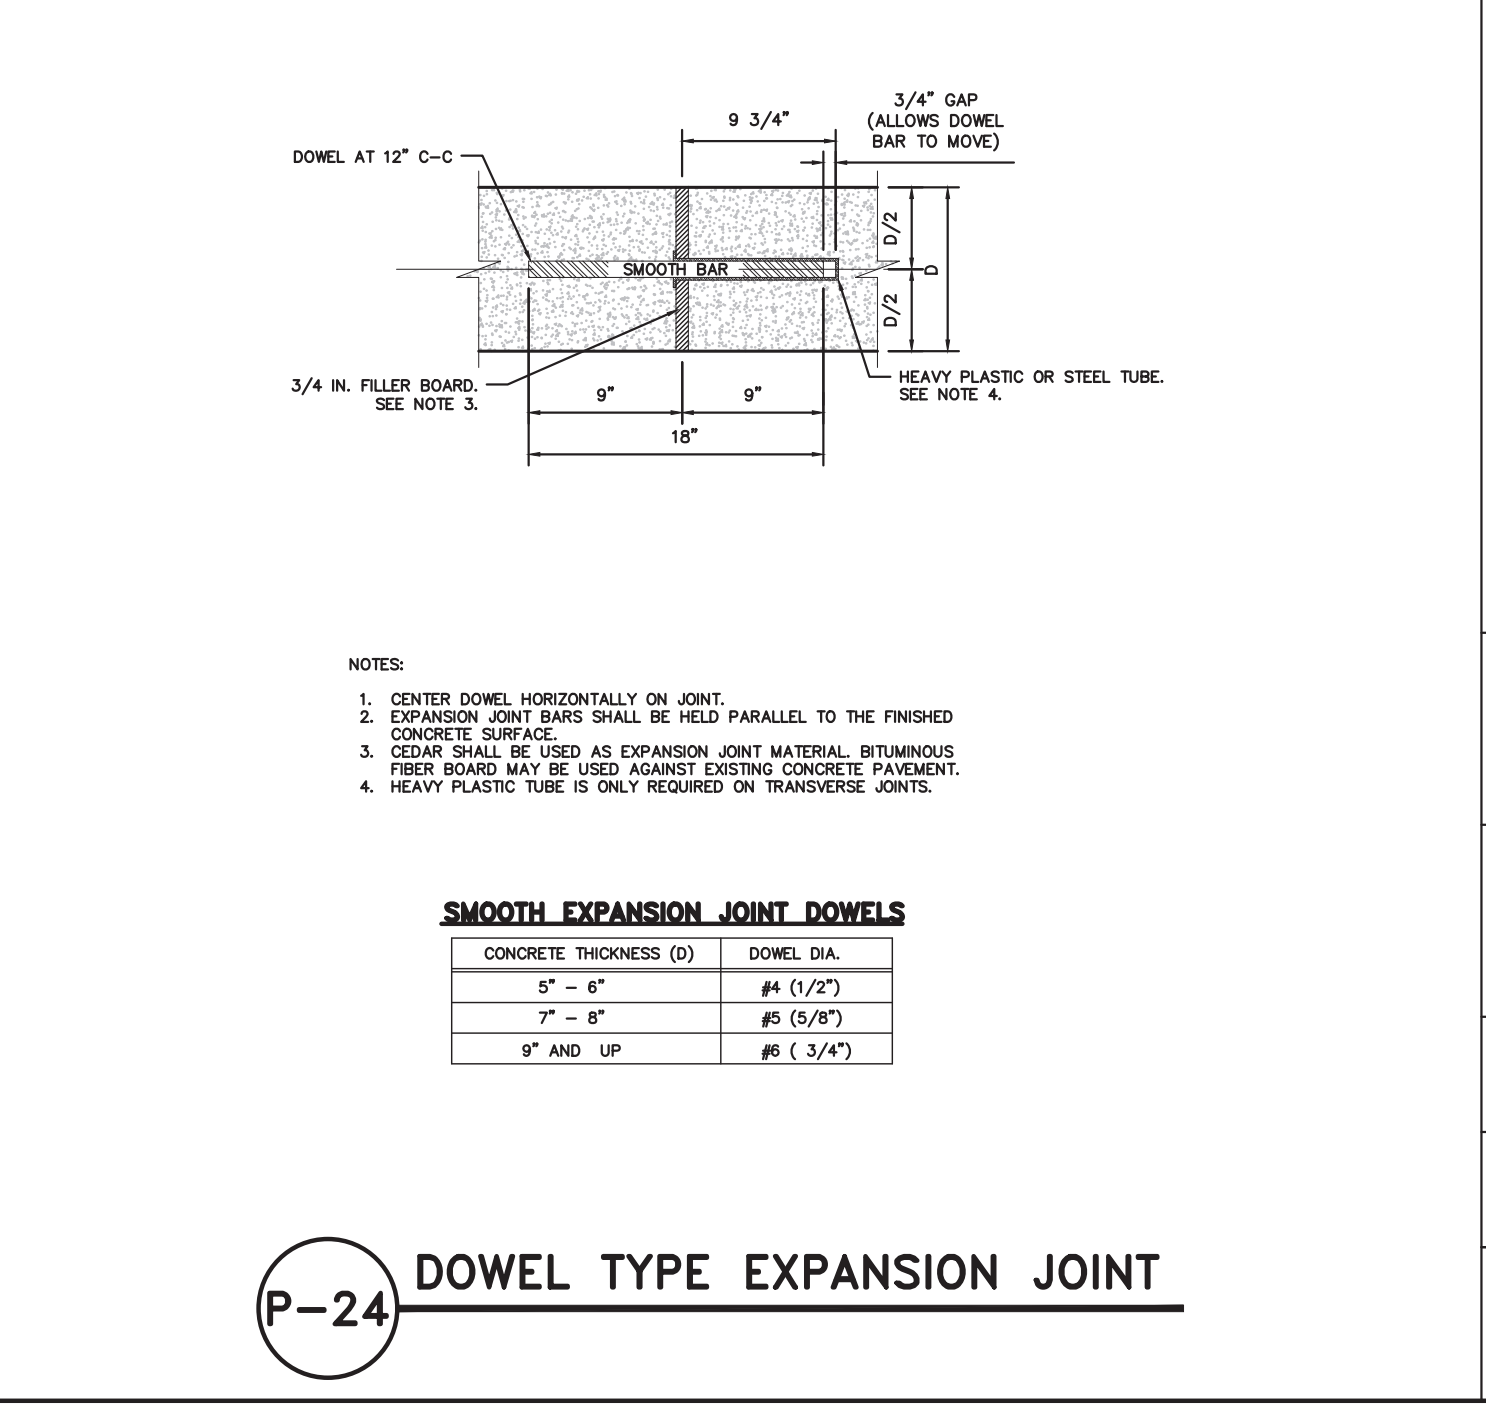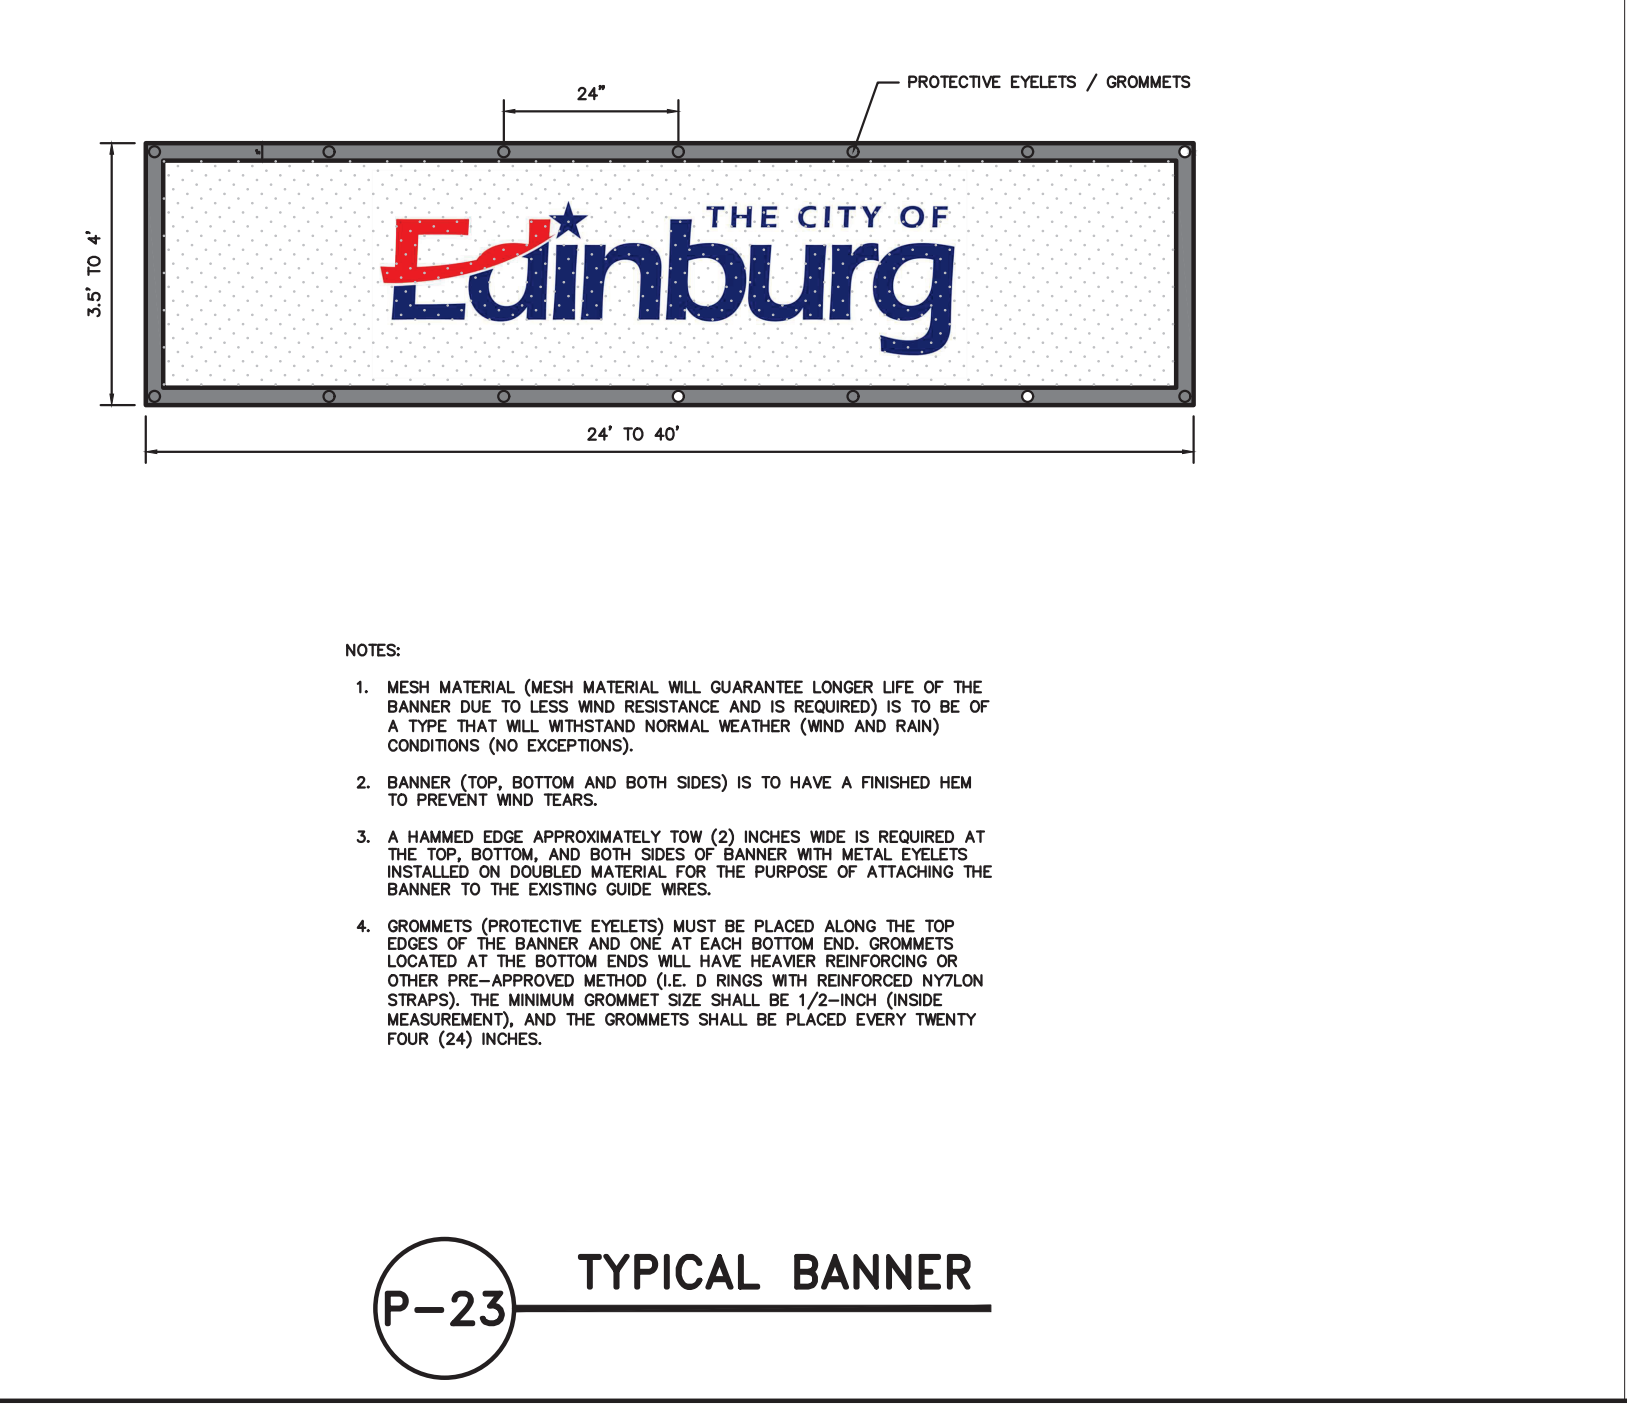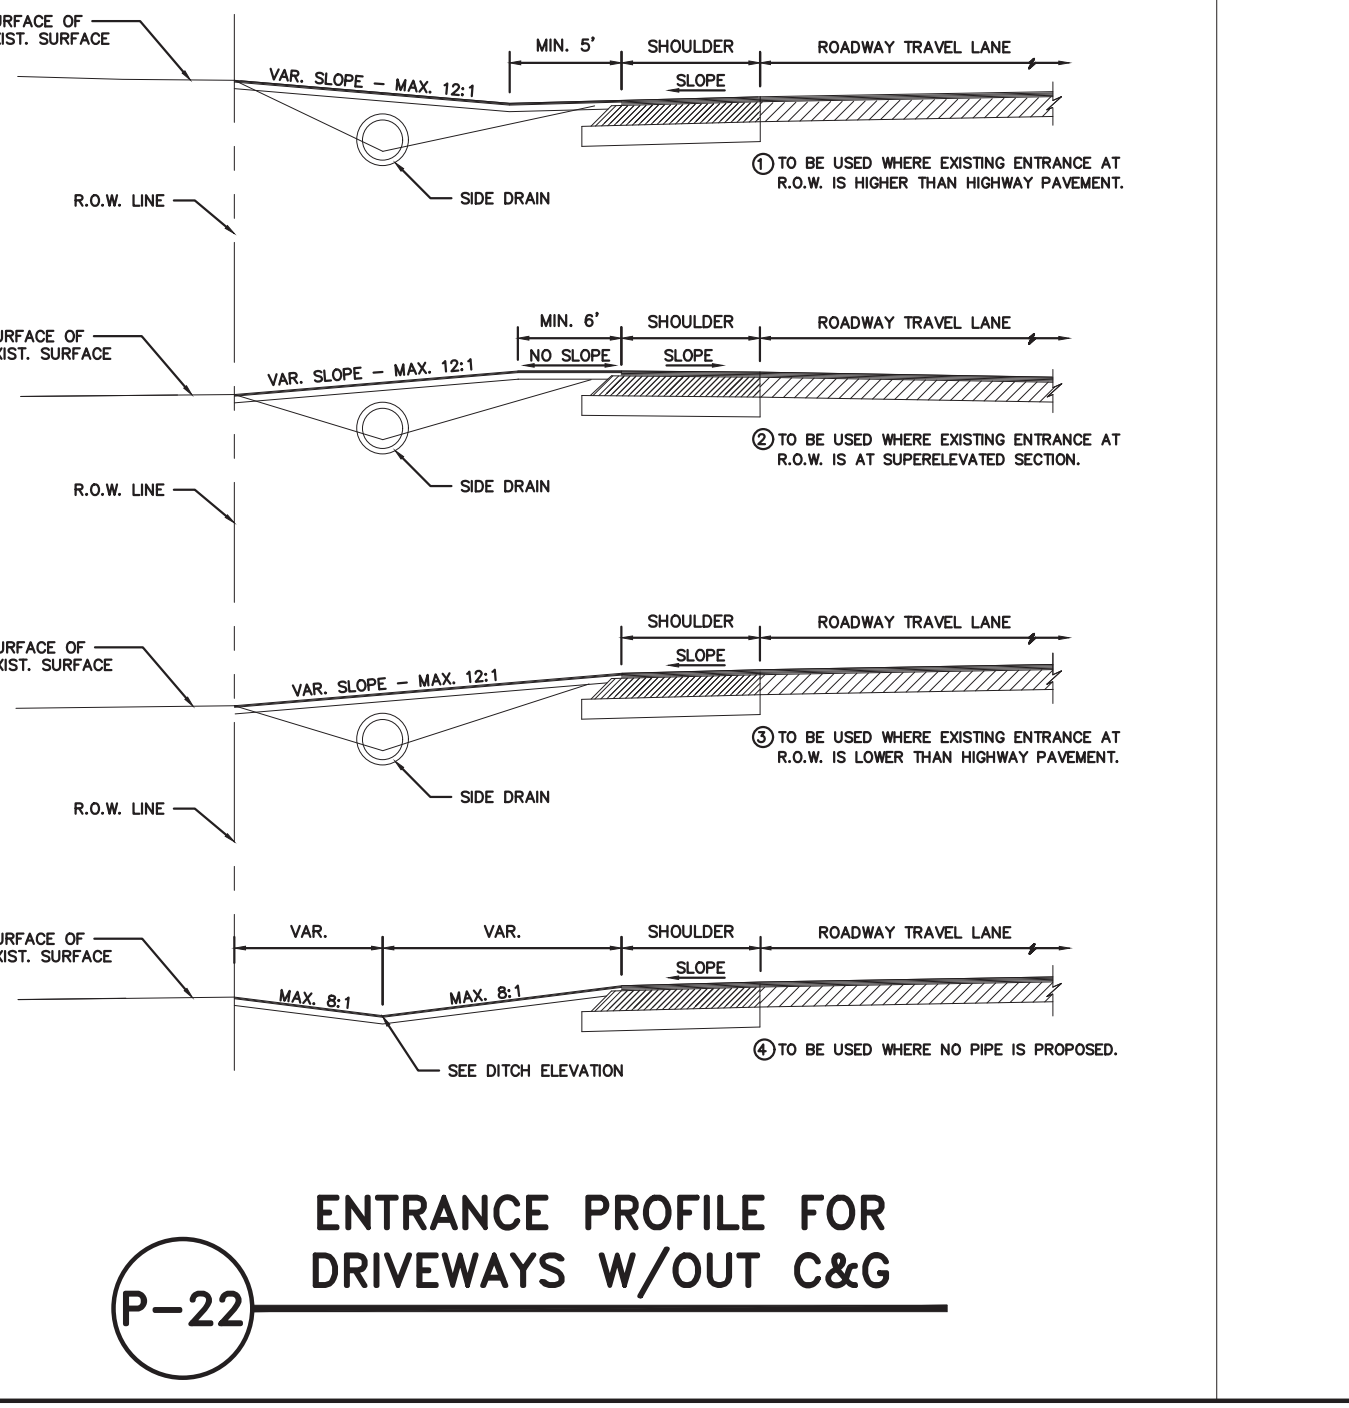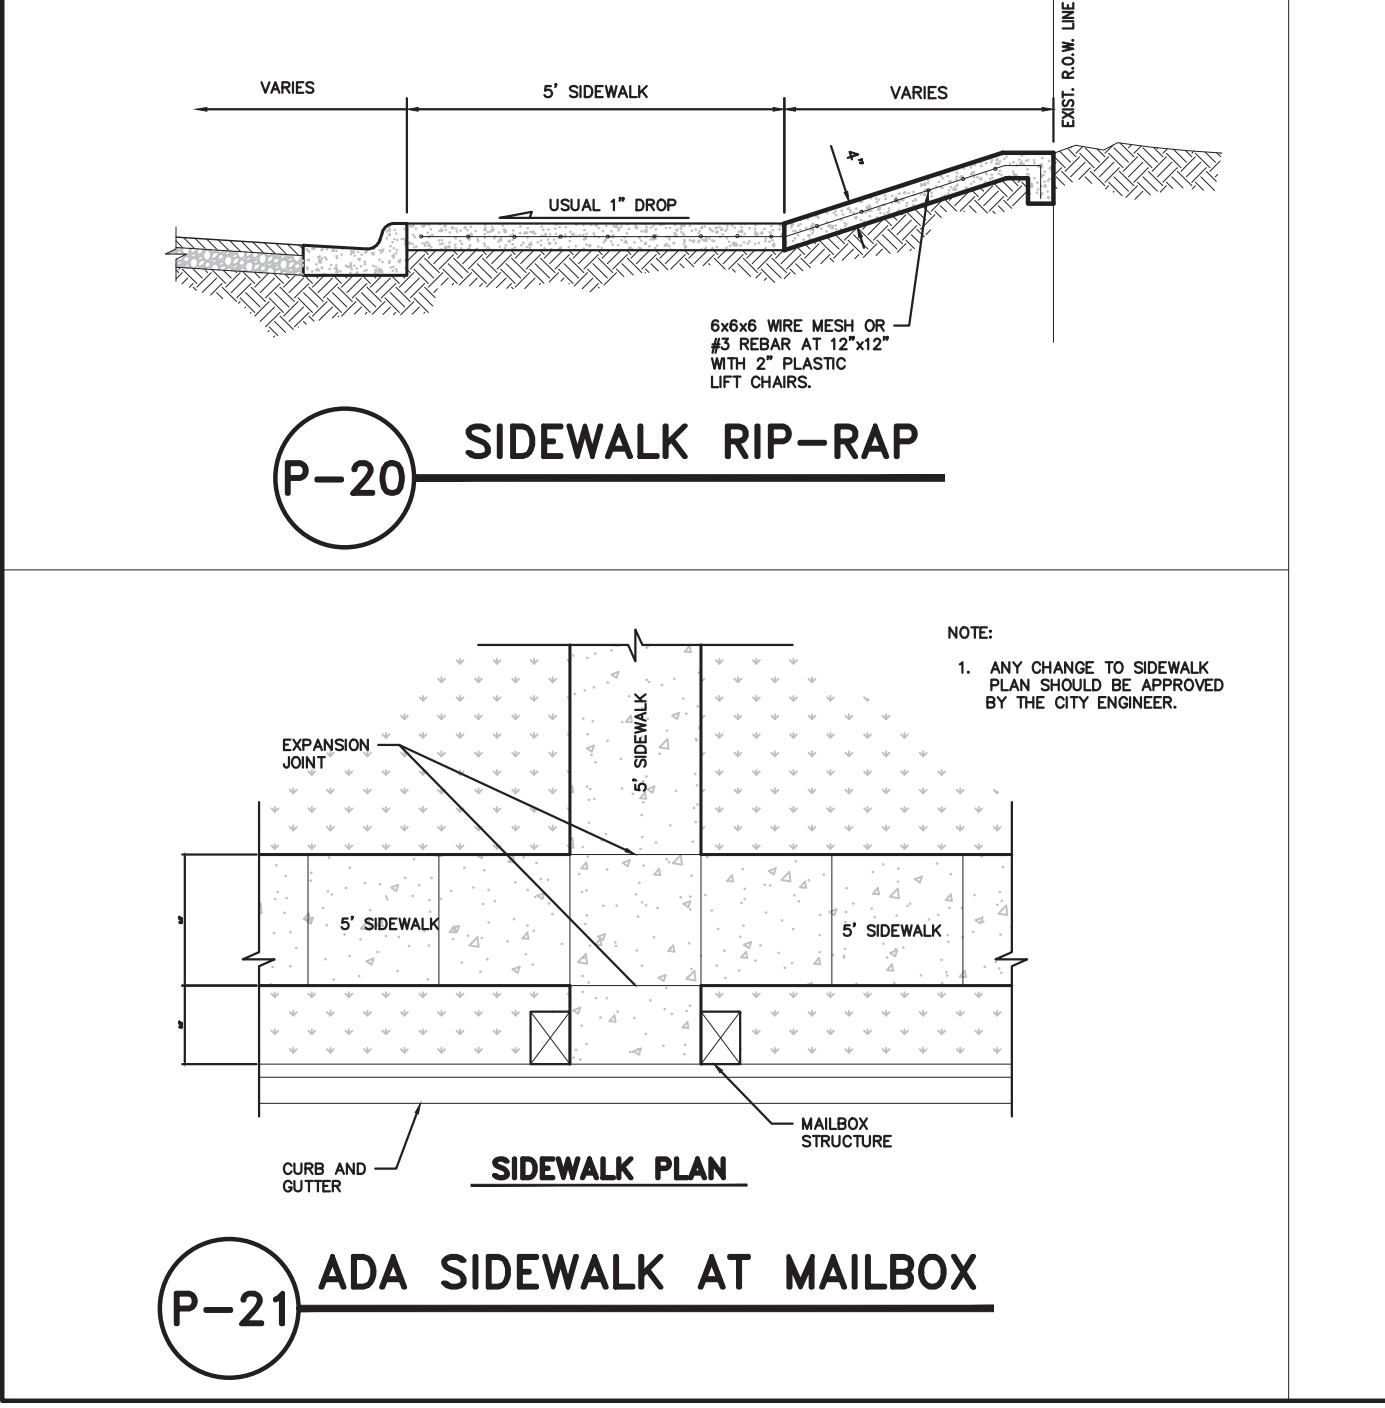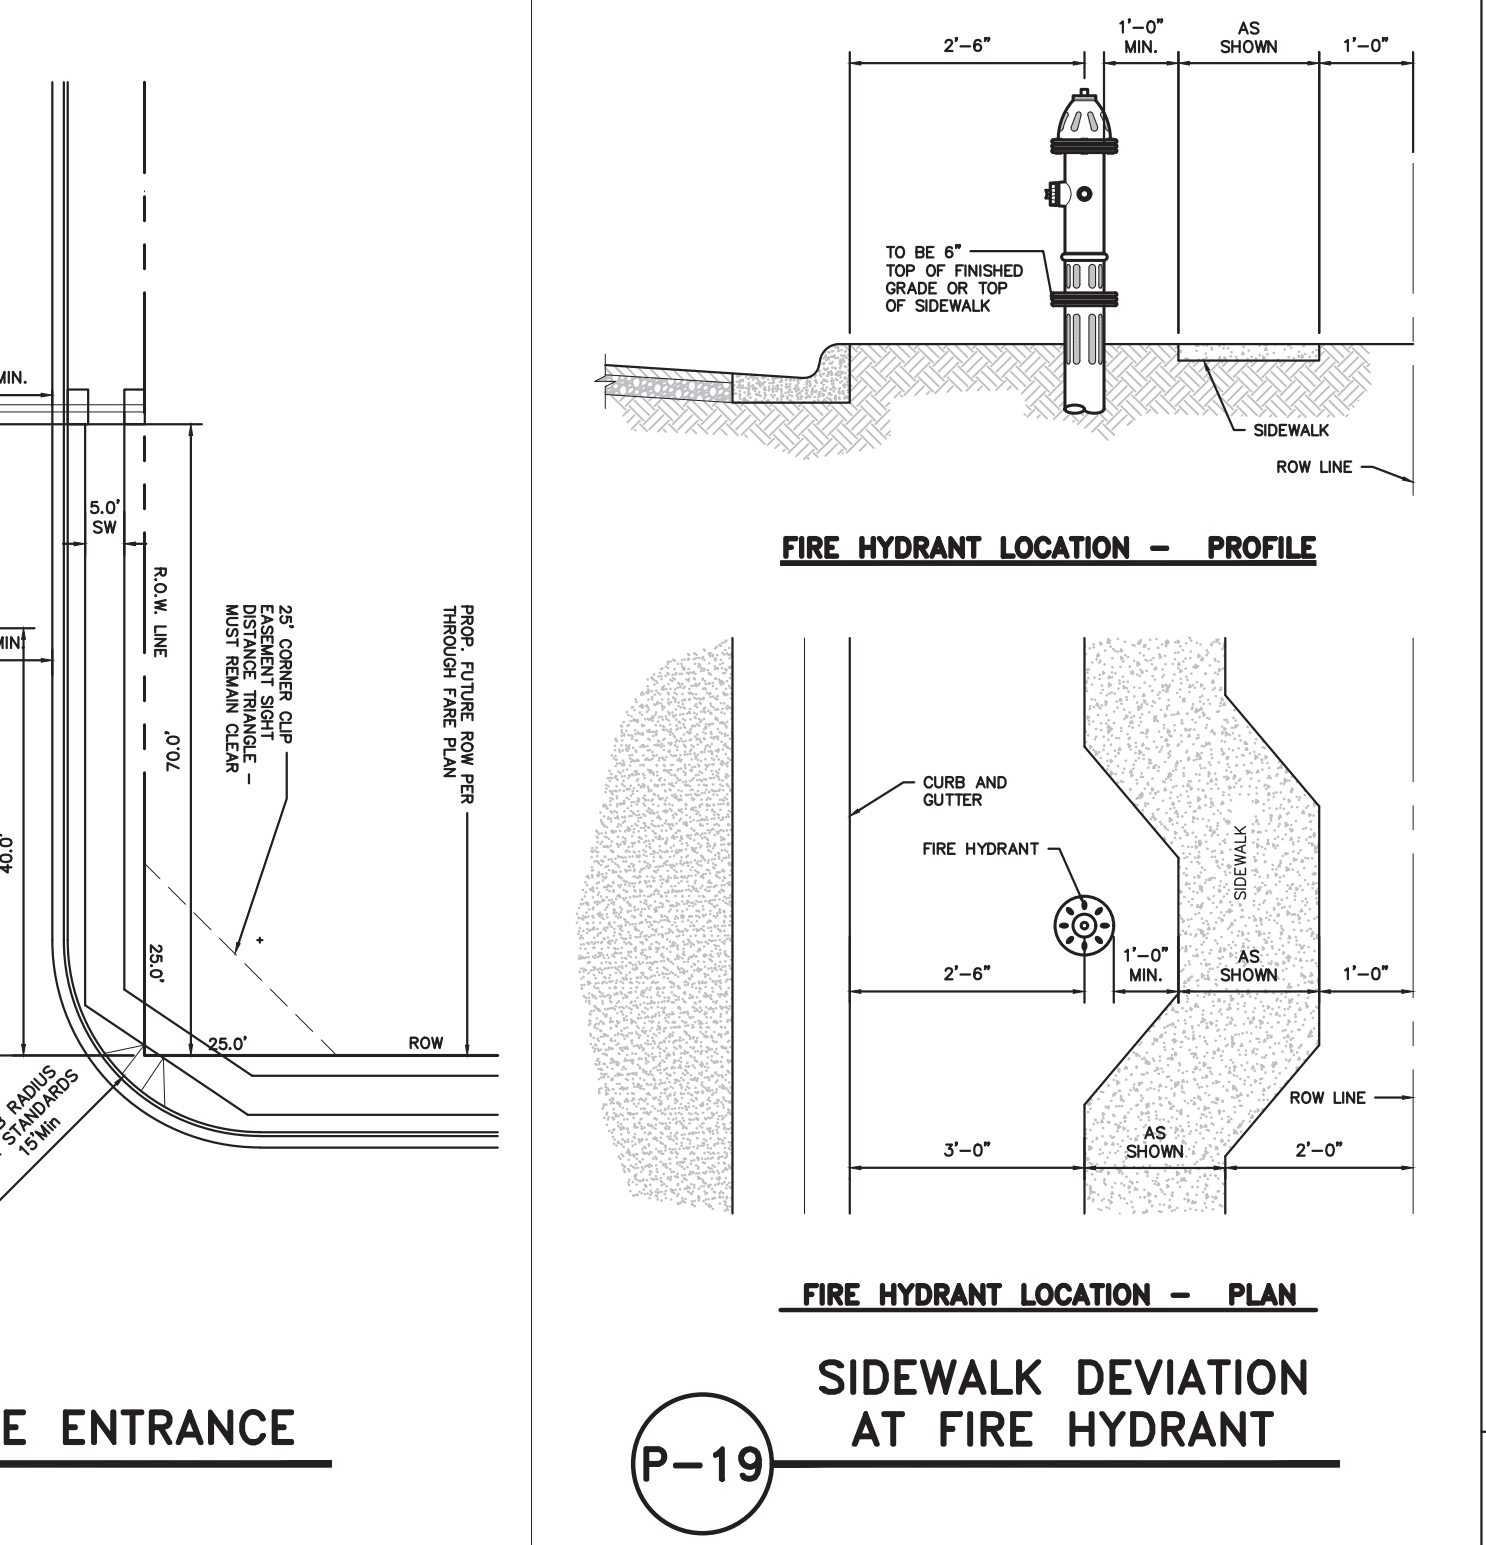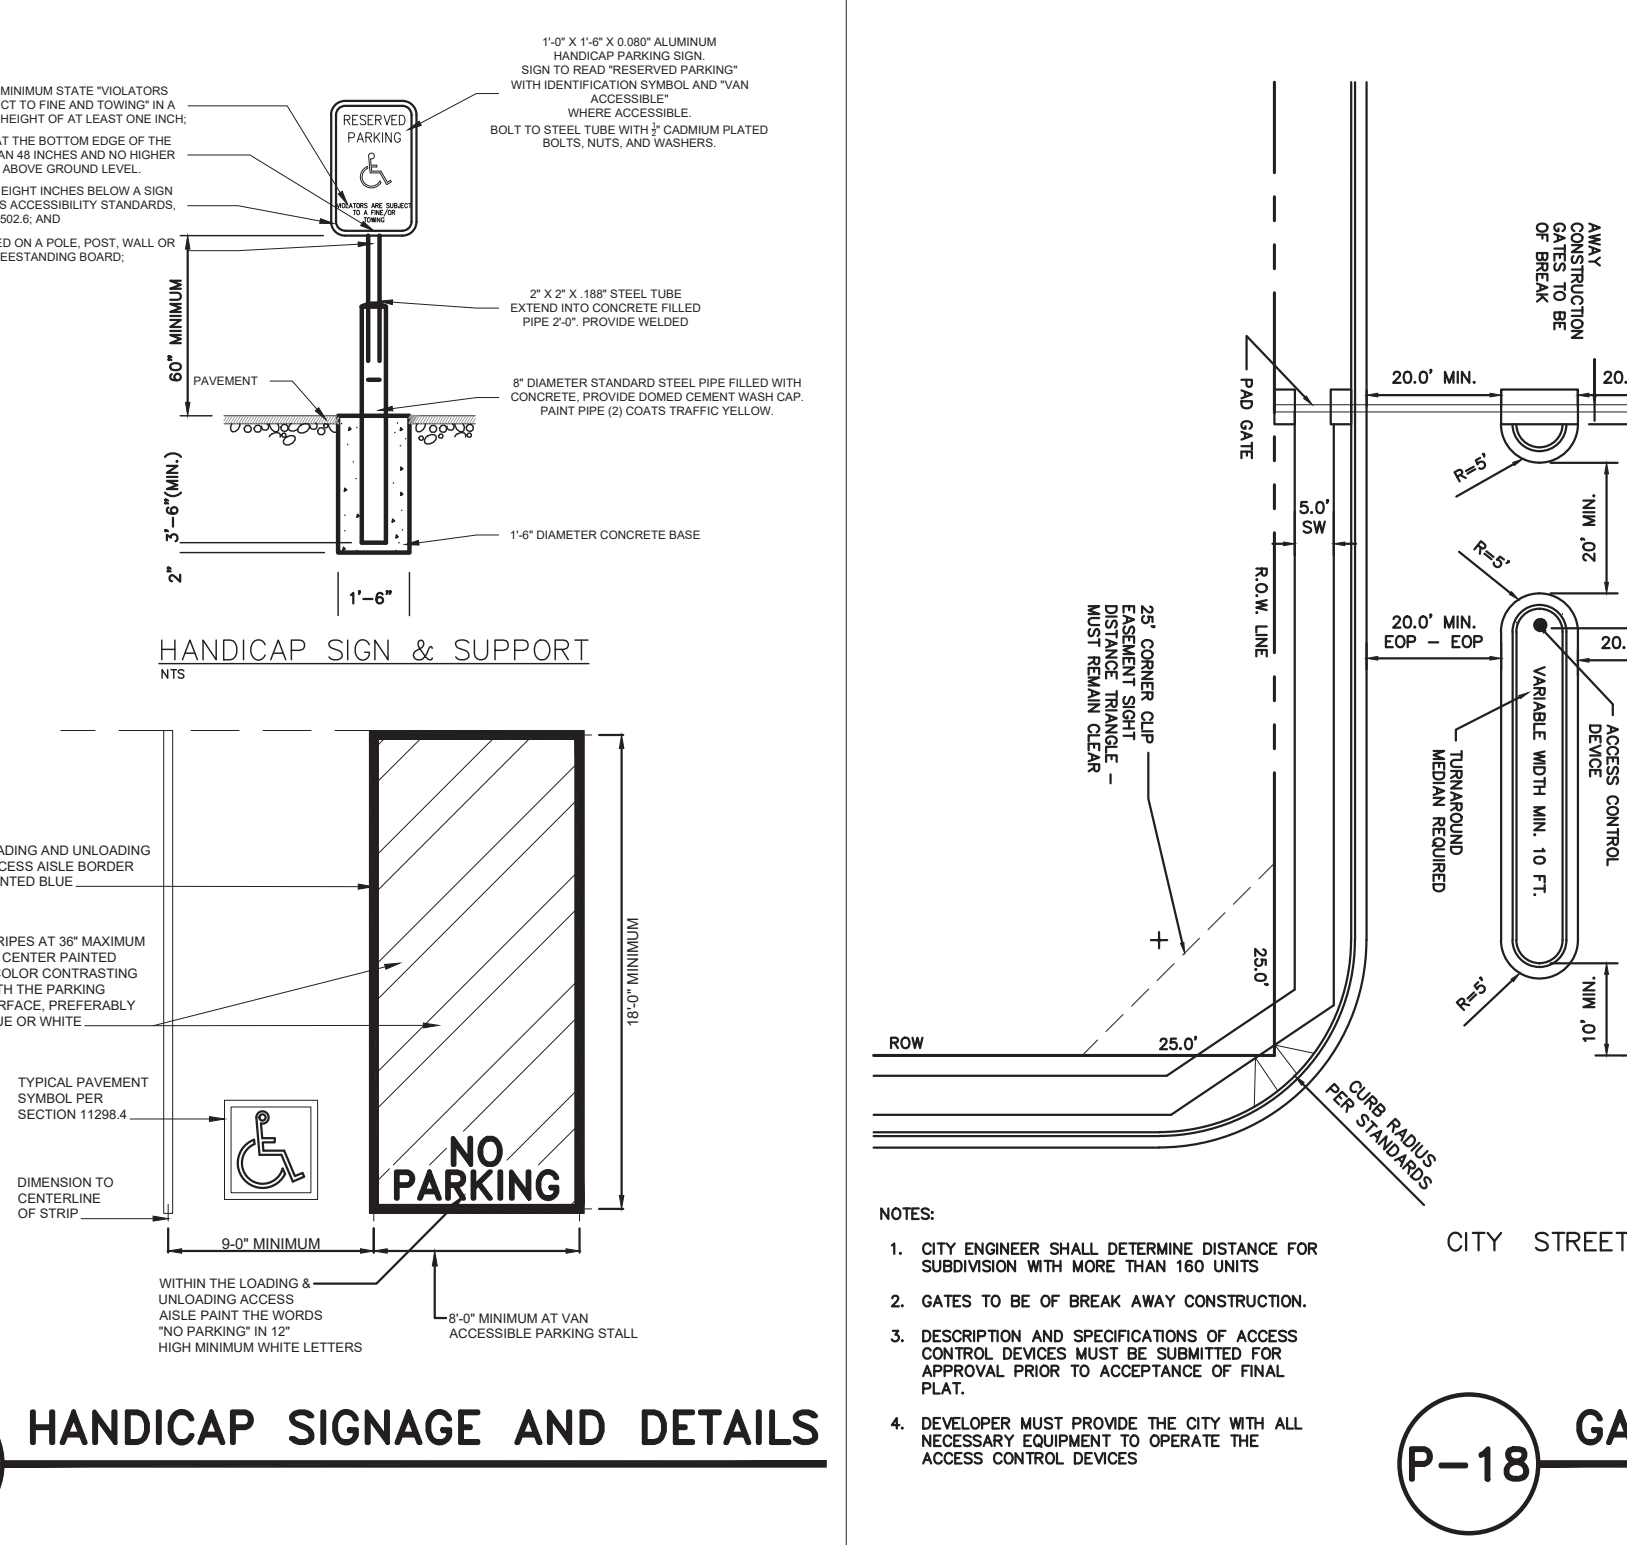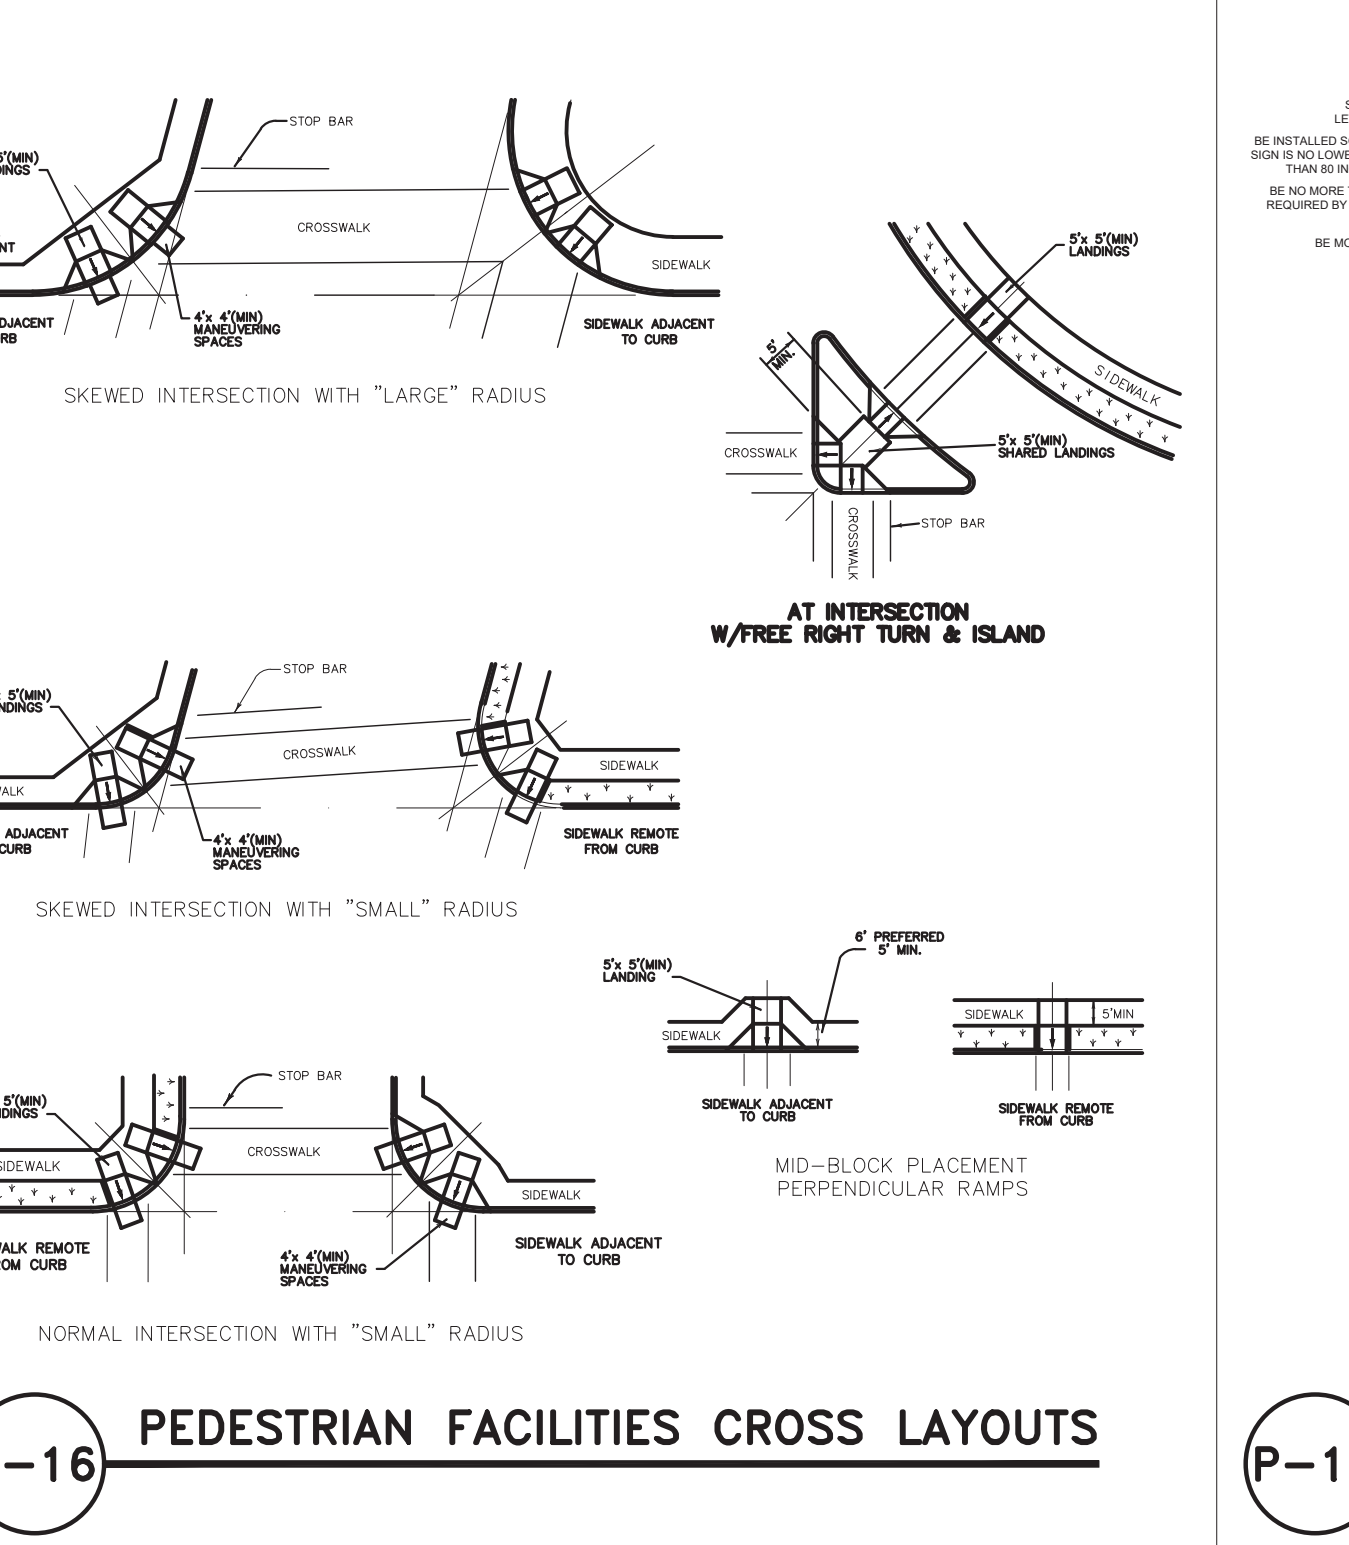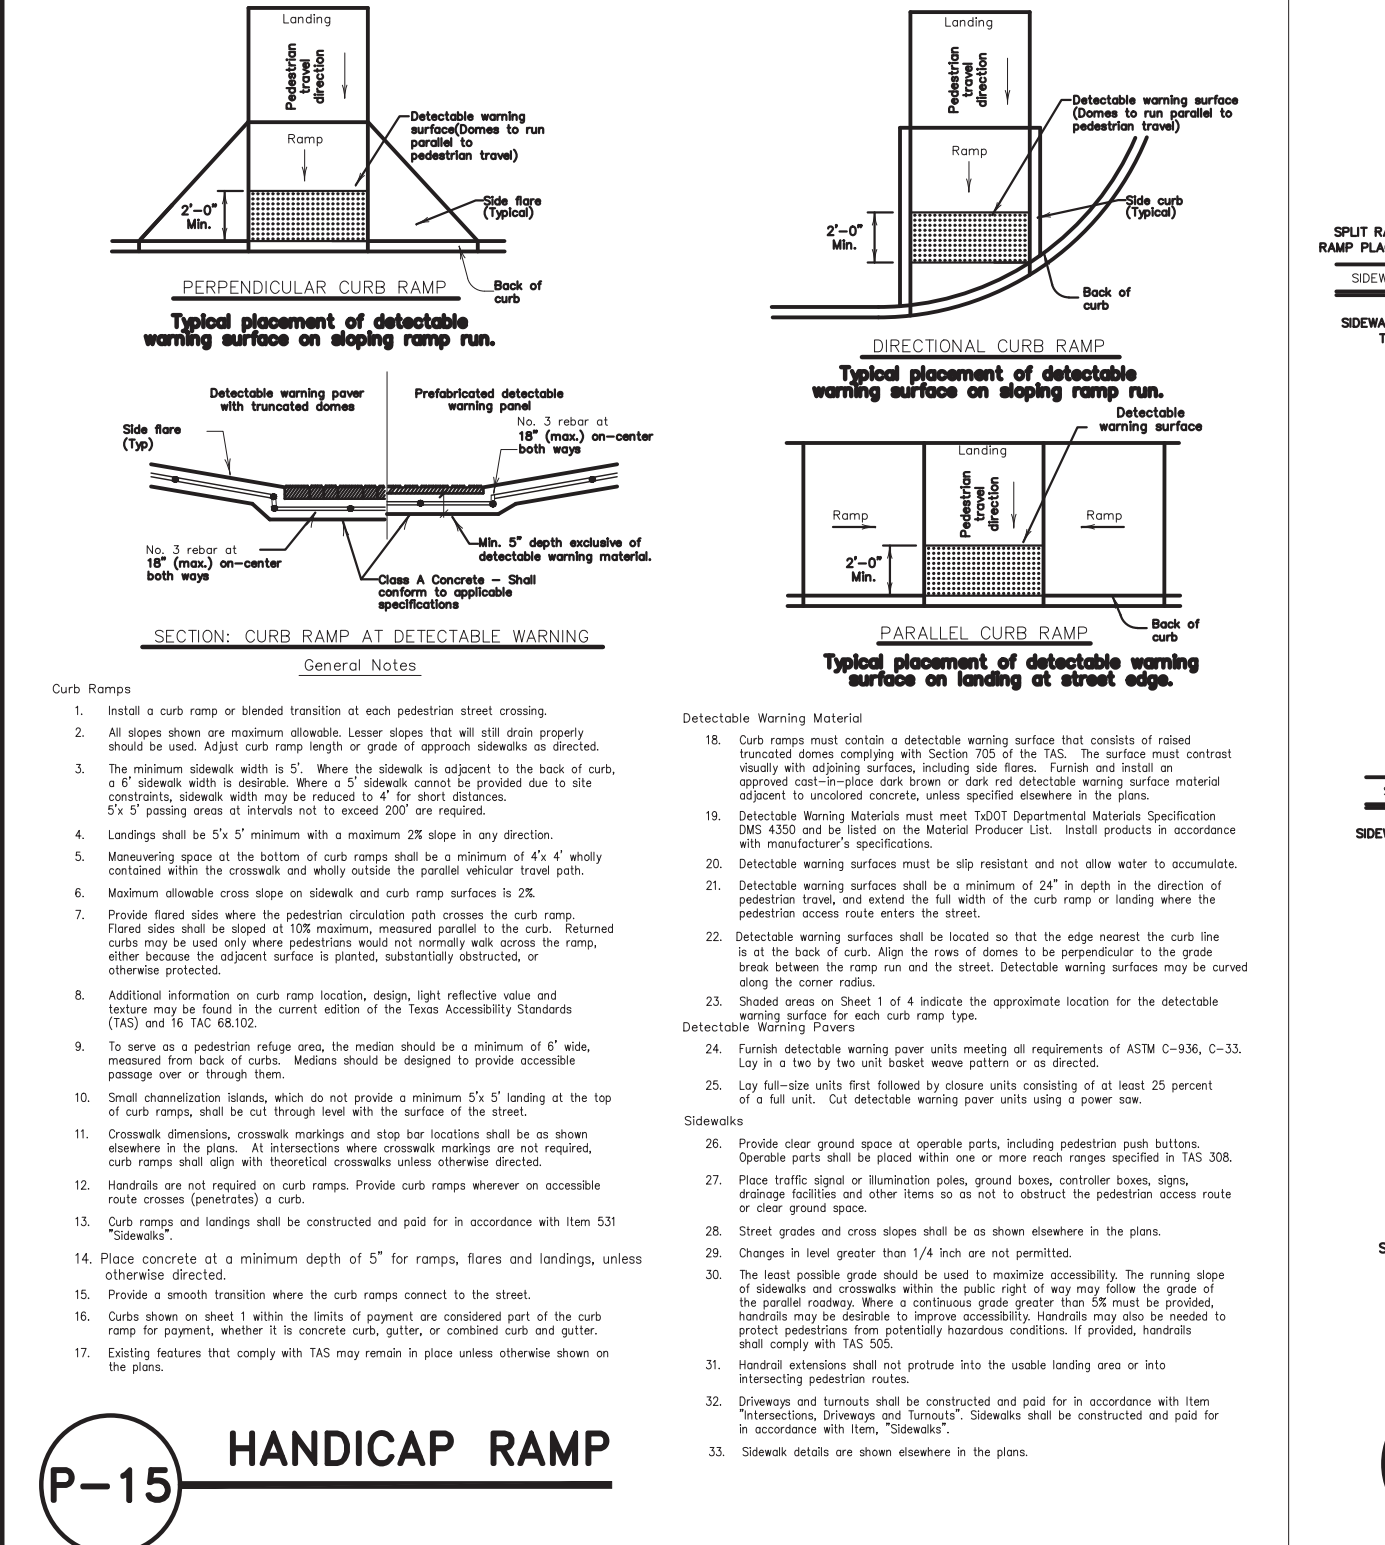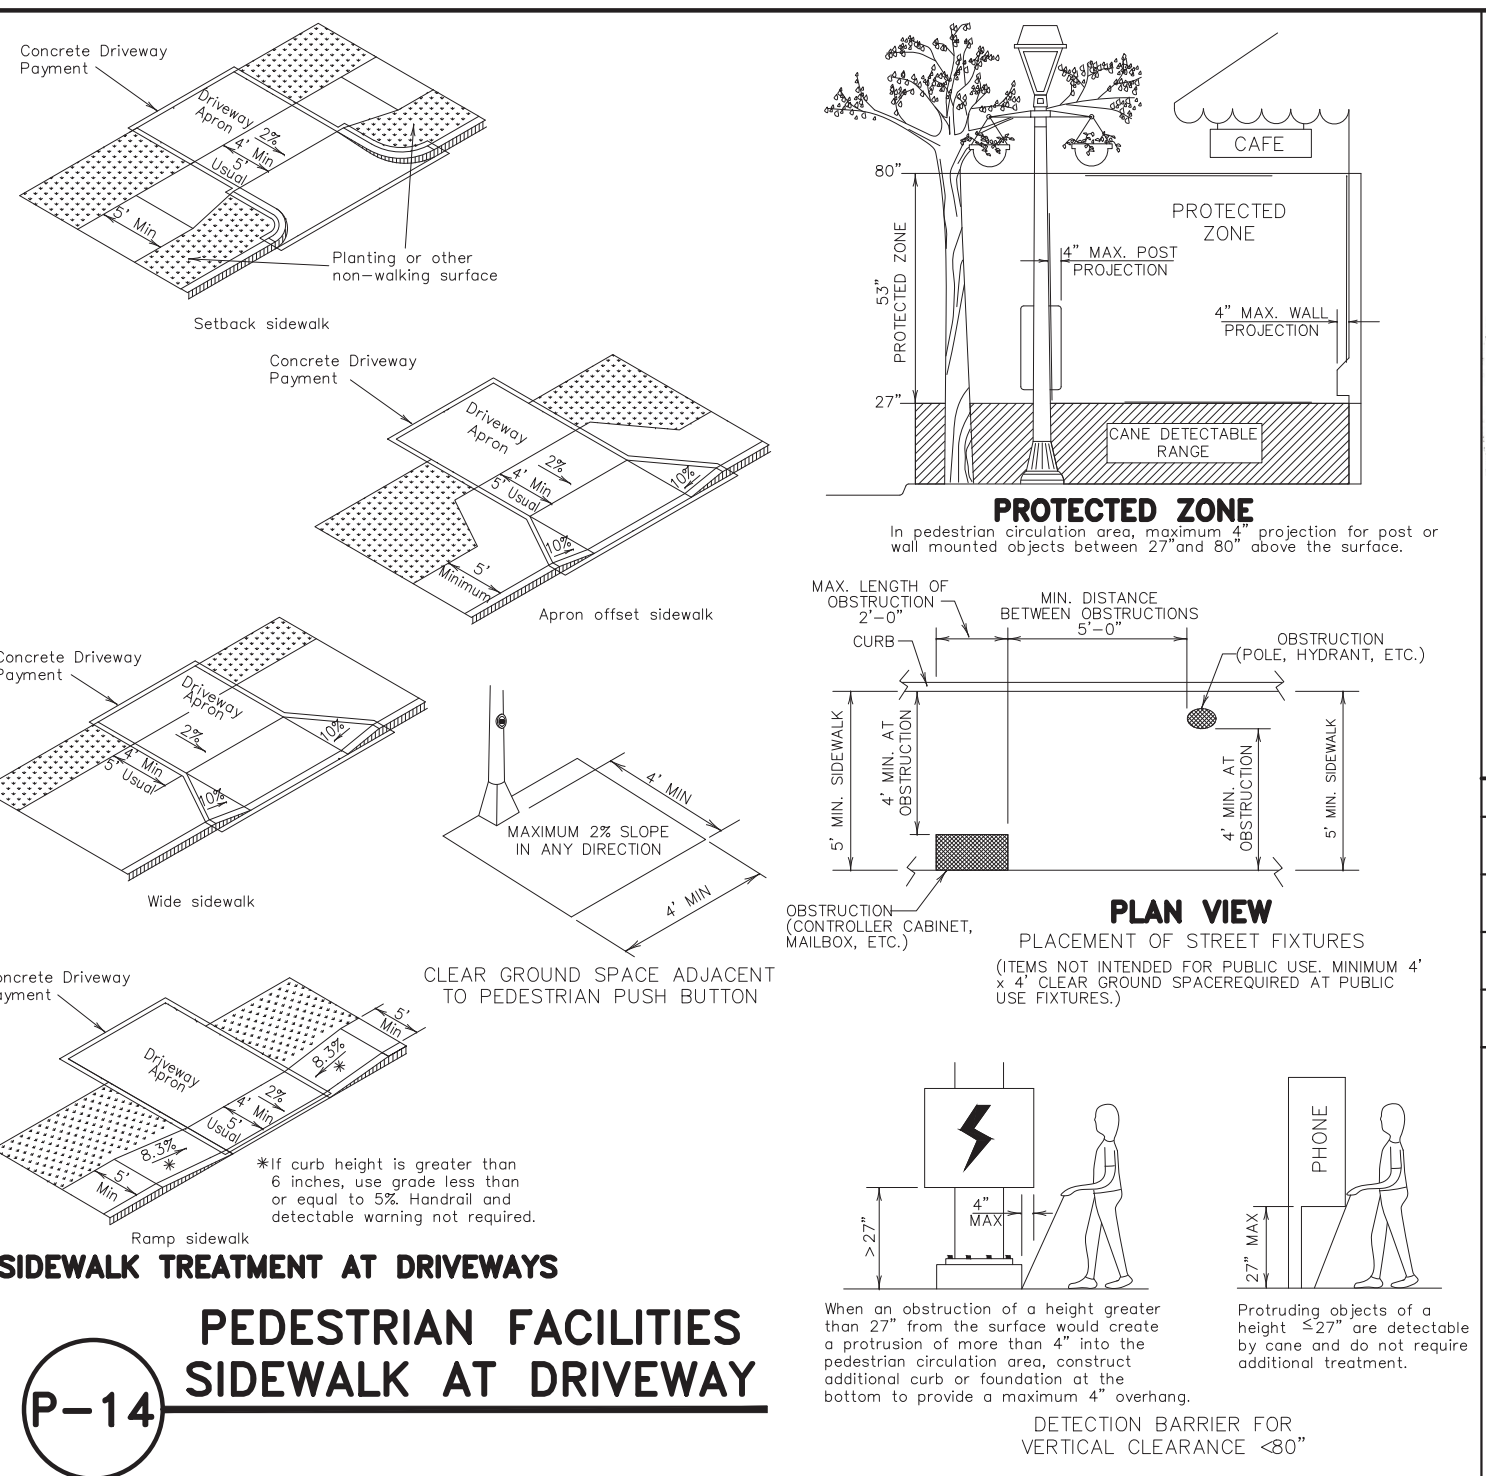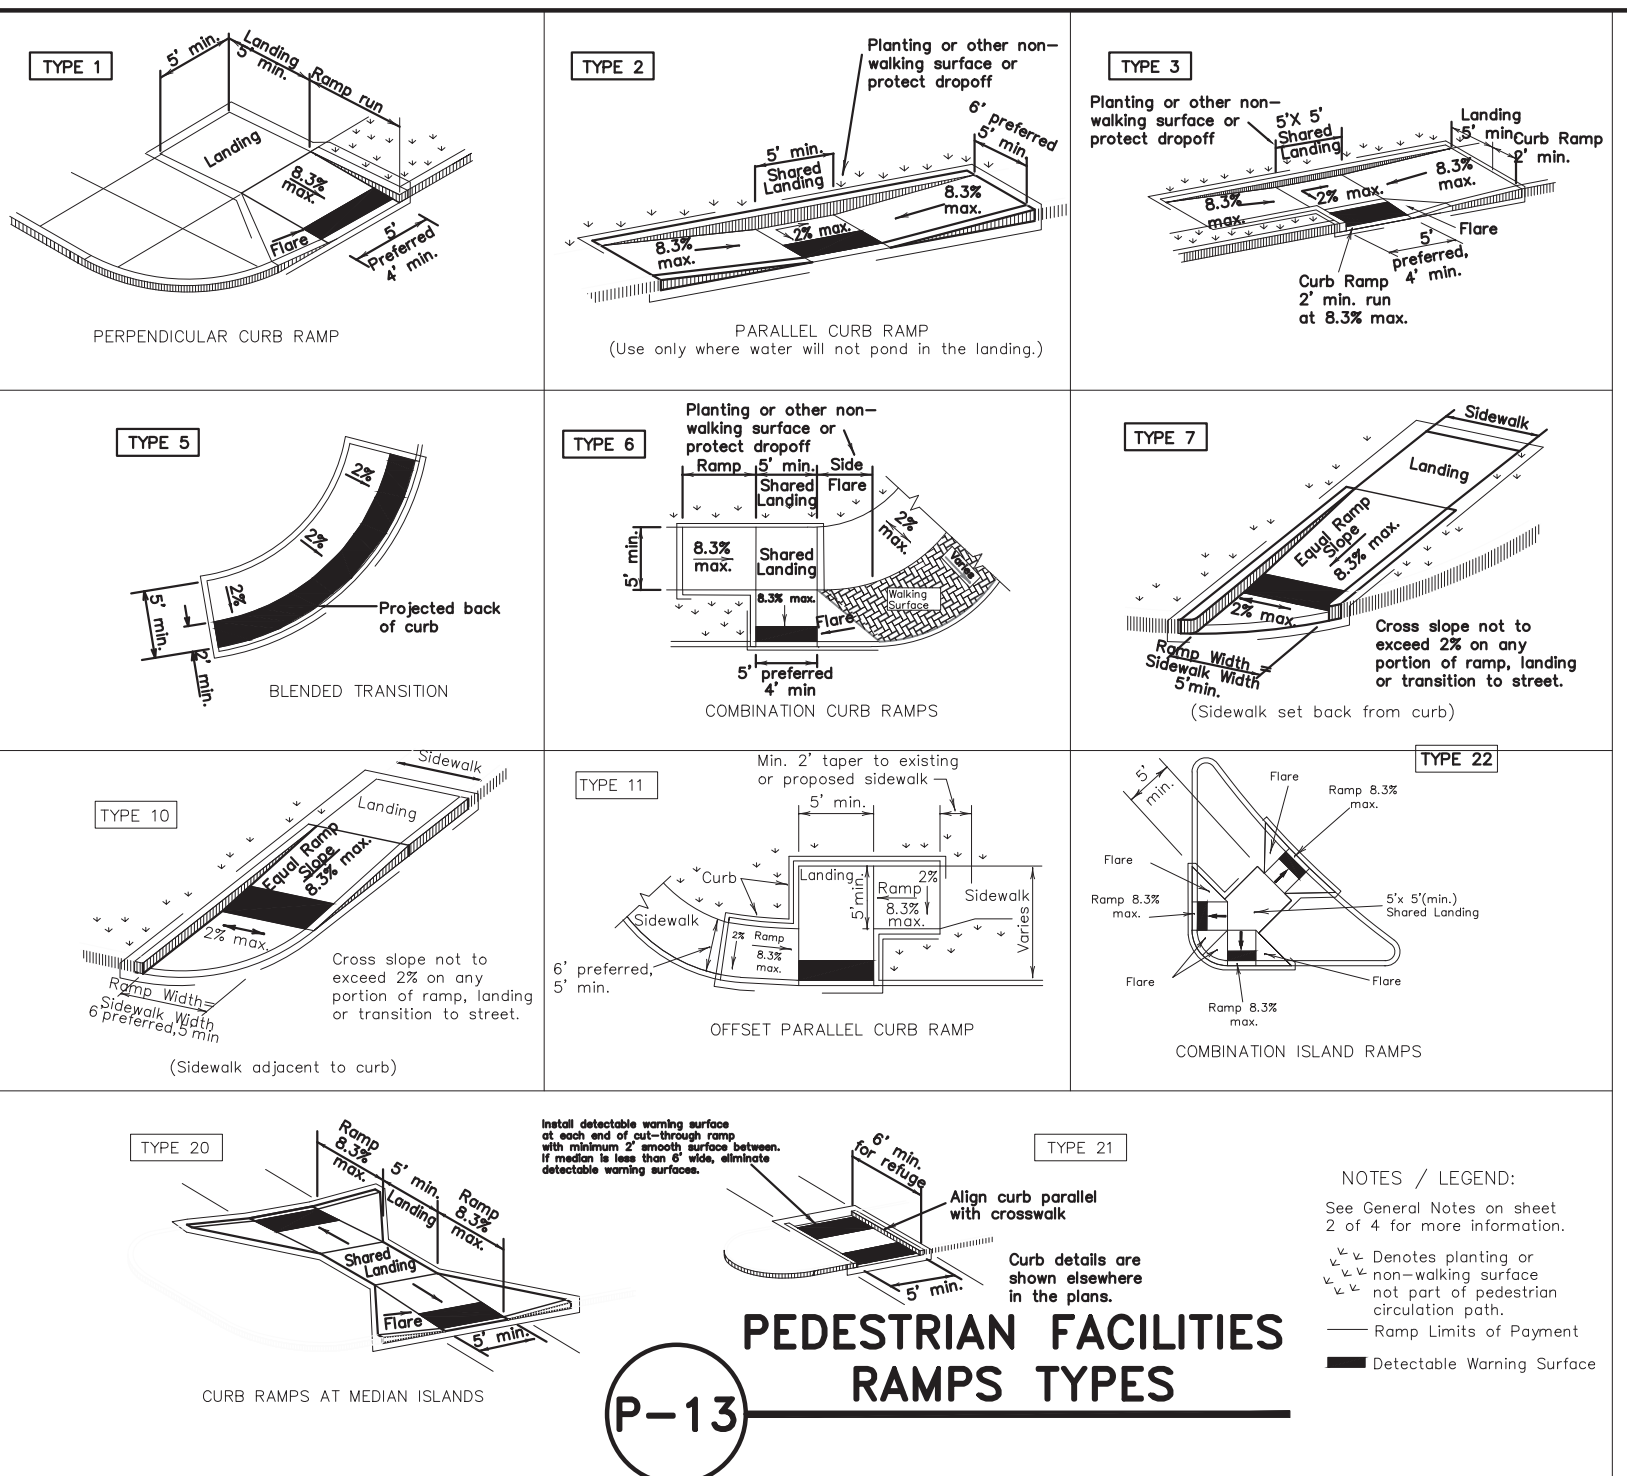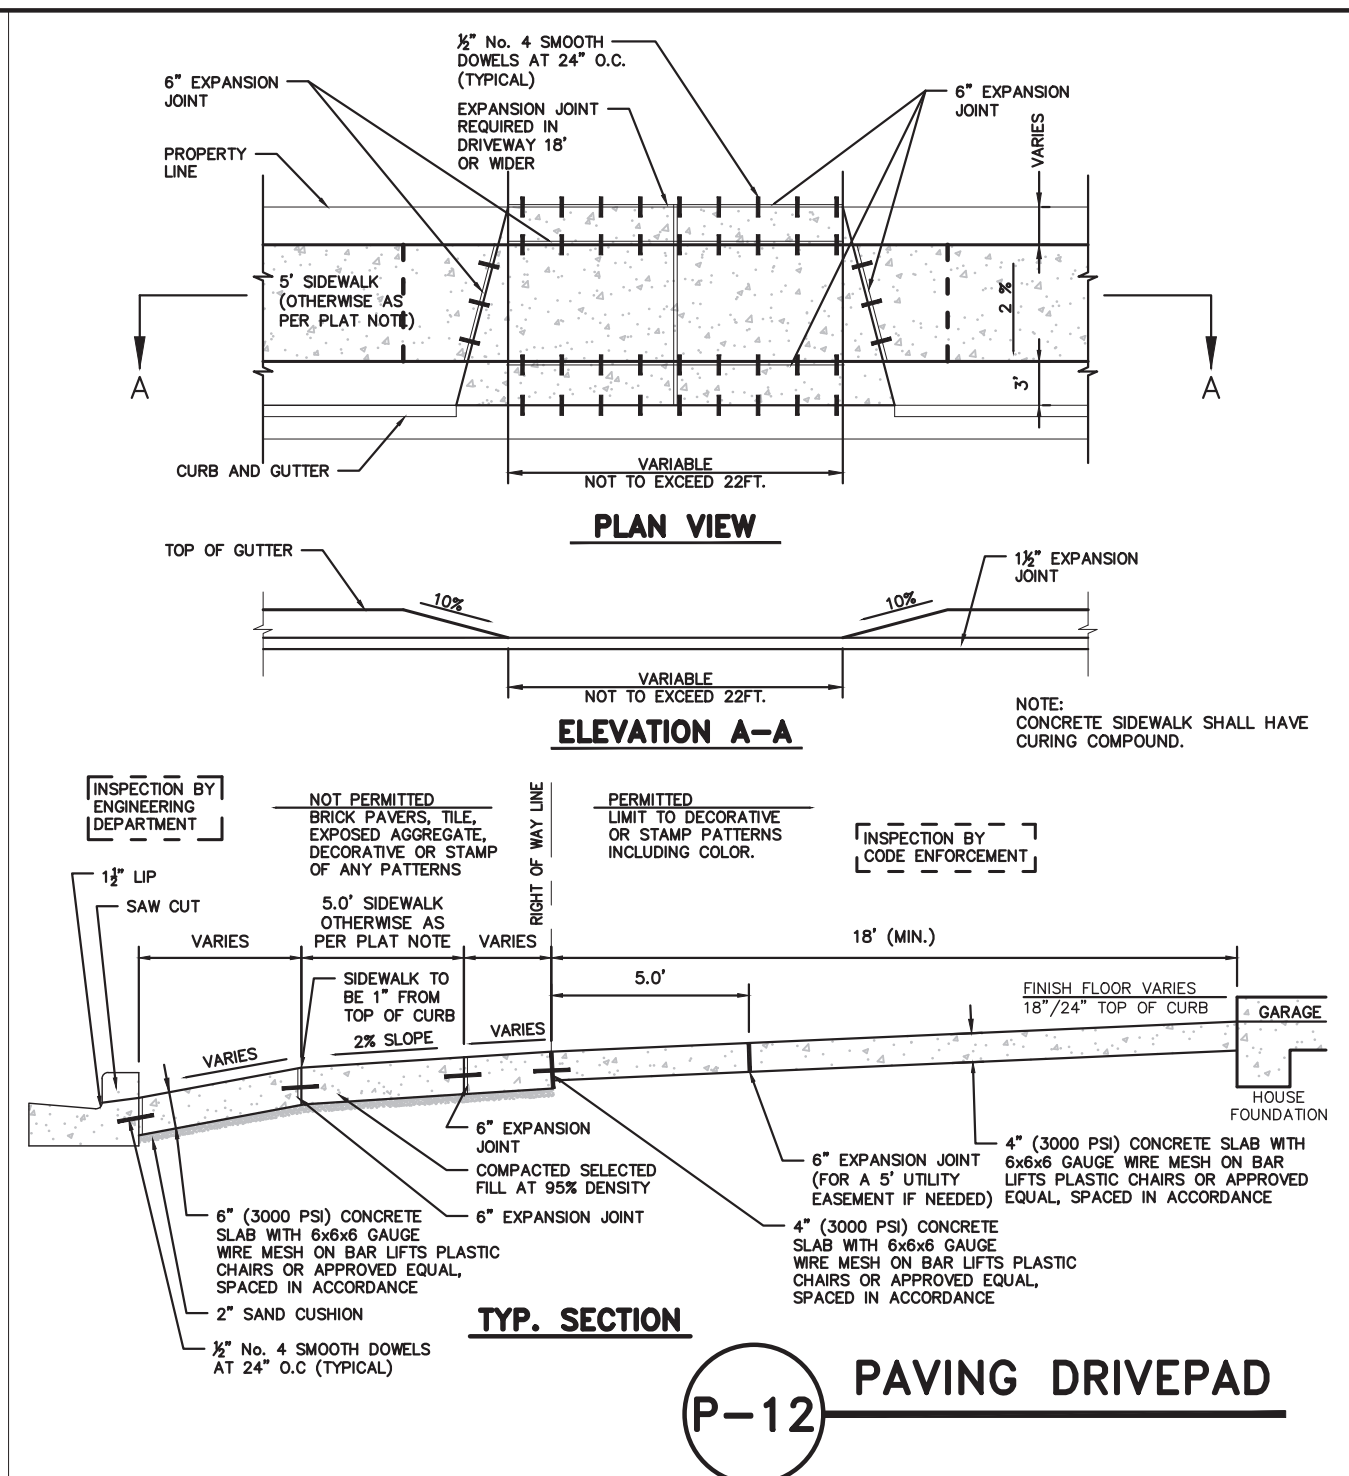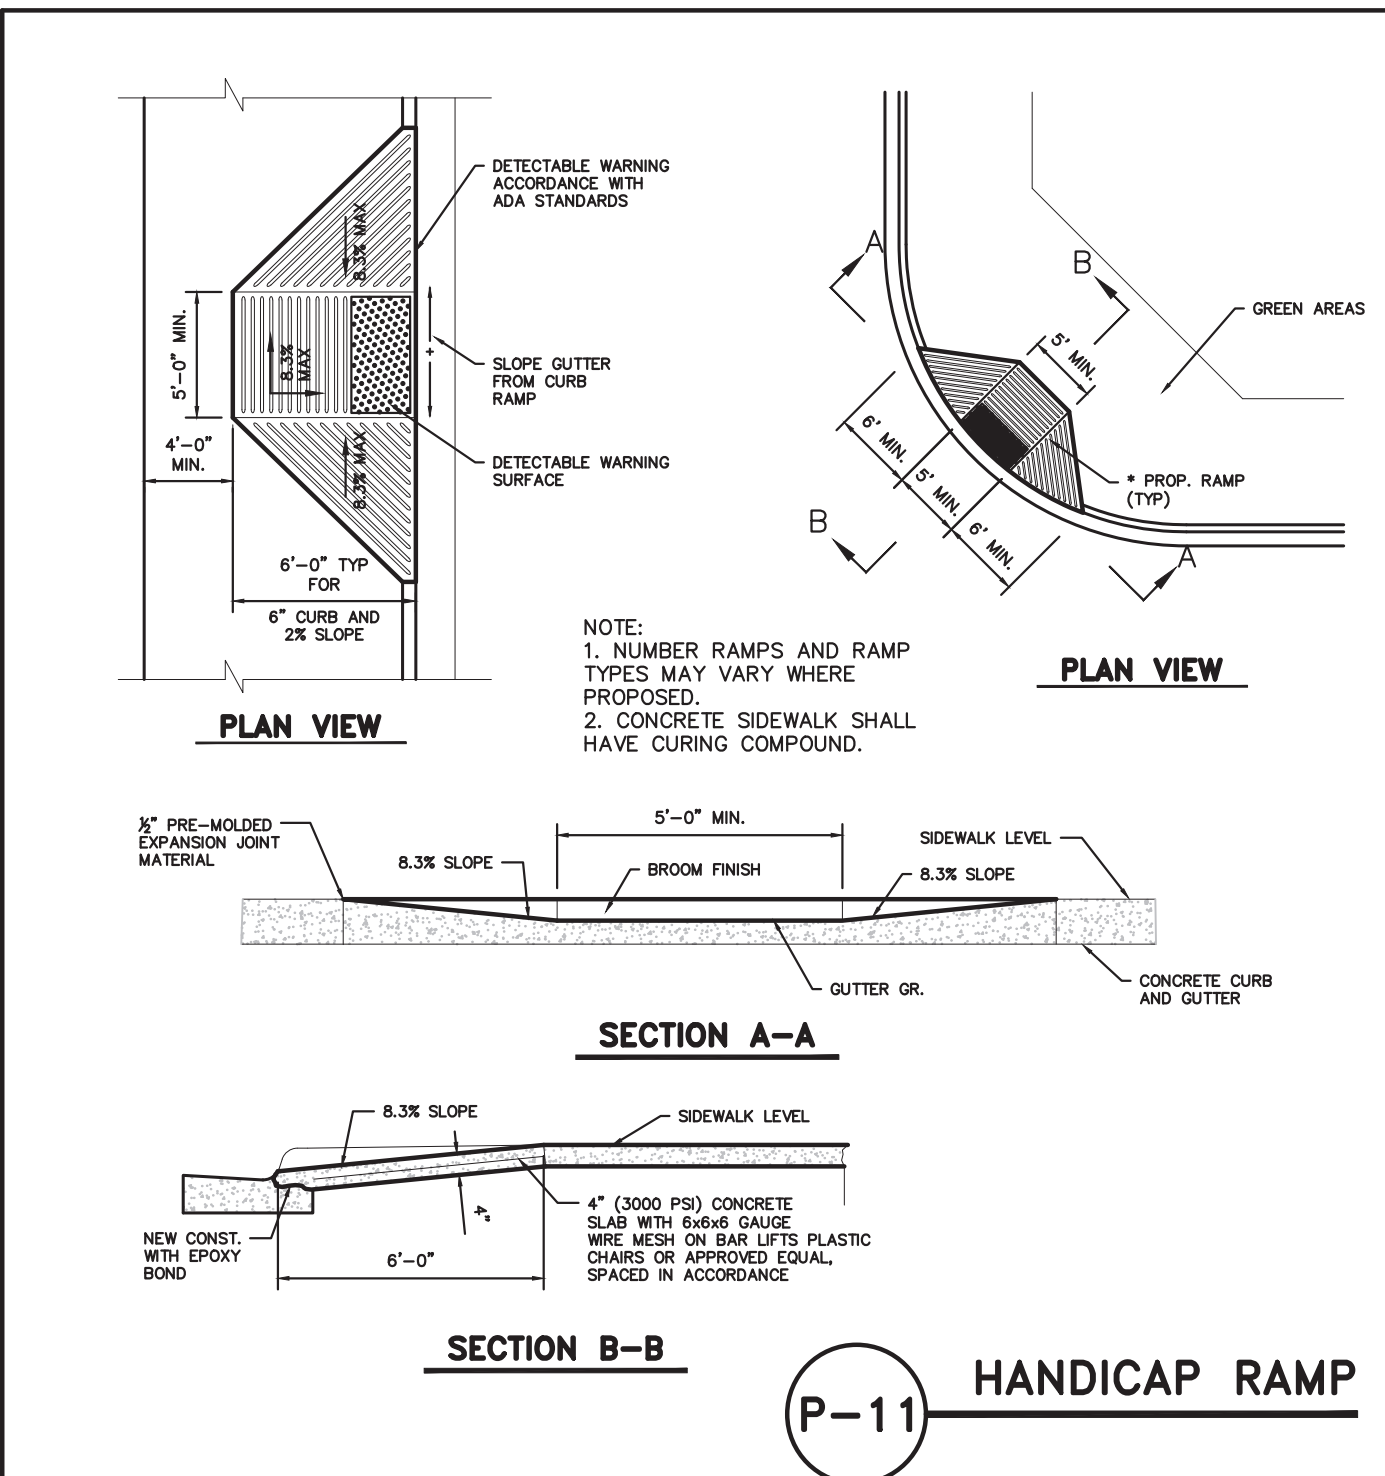

NO.	DATE	ISSUE/REVISION	APP.

PROJECT NAME:

SHEET NAME: PAVING STANDARD DETAILS (2 OF 2)

DATE: SEPTEMBER 2022

CREATED BY: CITY OF EDINBURG ENGINEERING DEPARTMENT

DRAWING SCALE: N.T.S.

SHEET OF