



GENERAL NOTES:

- A. REFER TO SHEET MEP-1.0 FOR GENERAL NOTES.
- B. CONTRACTOR SHALL INCLUDE IN HIS BID TO OWNER MATERIAL AND LABOR REQUIRED TO SEAL ALL ROOF PENETRATIONS WHERE HVAC EQUIPMENT WILL BE COMPLETELY DEMOLISHED. SEAL WITH VAPOR BARRIER WEATHER TIGHT SEALANT.
- C. REFER TO PANEL SCHEDULES FOR EQUIPMENT BRANCH CIRCUITS.
- D. EXISTING ELECTRICAL PANEL TO REMAIN.
- E. ELECTRICAL CONTRACTOR SHALL INCLUDE IN HIS BID TO OWNER MATERIAL AND LABOR REQUIRED TO DISCONNECT EXISTING AIR HANDLING UNIT. REFER TO MECHANICAL CONNECTION SCHEDULE FOR REQUIREMENTS.

KEY NOTES:

1. CONTRACTOR SHALL INCLUDE IN HIS BID TO OWNER MATERIAL AND LABOR REQUIRED TO REPLACE EXISTING DUCT SMOKE DETECTORS RETURN TO OWNER OR DISCARD AT THE OWNER'S REQUEST.
2. CONTRACTOR SHALL REMOVE EXISTING FEEDER SERVING POWER TO EXISTING AIR HANDLING UNITS FROM THE UNIT ALL THE WAY TO THE ELECTRICAL PANEL WHERE IT IS BEING CONNECTED FROM. UPDATE-TYPED EXISTING PANEL CIRCUIT DIRECTORY TO IDENTIFY CIRCUIT MODIFICATIONS DONE UNDER THIS CONTRACT AND EXISTING CIRCUIT CONDITIONS.

BID PREPARATION

BASE BID:
BASE BID SHALL INCLUDE ALL BUILDING TRADES
WORK ASSOCIATED WITH THE REPLACEMENT OF FAN
COIL UNITS, FC-I, & FC-F WITH PACKAGED DX
ROOFTOP UNITS, RTU-I, & RTU-F.

ALTERNATE #1:
ALTERNATE #1 SHALL INCLUDE ALL BUILDING TRADES
WORK ASSOCIATED WITH THE REPLACEMENT OF FAN
COIL UNIT, FC-G, WITH PACKAGED DX ROOFTOP UNIT,
RTU-G.


DEMOLITION LEGEND

////// DEMOLISH TO BE REPLACED

SIGMA 
ENGINEERS, PLLC

TBPE Firm No. F-14767
701 S. 15th Street
McAllen, Texas 78501

CITY OF EDINBURG FIRE STATION
HVAC IMPROVEMENTS

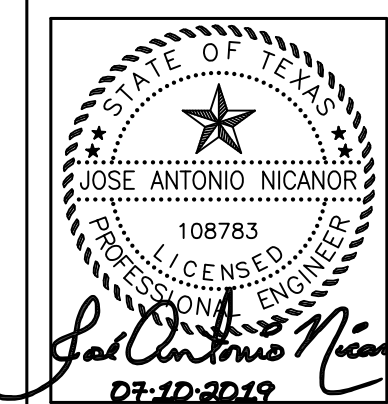

PROJECT NO.: 19011
ISSUED: 04/17/2019
REVISIONS:

NO.	DATE	DESCRIPTION
-----	------	-------------

DRAWN BY:	KA
CHECKED BY:	JAN
SHEET TITLE:	

**ELECTRICAL
DEMOLITION PLAN**

ED-1.0

1	ELECTRICAL DEMOLITION PLAN
	SCALE: 1/8"=1'-0"

SCALE: 1/8"=1'-0"

1

MECHANICAL EQUIPMENT CONNECTION		
ROOF TOP UNITS		
UNIT MARK	BRANCH CIRCUIT	SAFETY DISCONNECT SWITCHES
RTU-1	3#6, 1#8G, 1" C	FACTORY PROVIDED
RTU-2	3#6, 1#8G, 1" C	FACTORY PROVIDED
RTU-3	3#6, 1#8G, 1" C	FACTORY PROVIDED

NOTES:

A. SAFETY DISCONNECT SWITCHES SHALL BE INSTALLED ON WITHIN 4-FEET OF

B. REFER TO PANELS FOR CIRCUIT DESIGNATIONS.



GENERAL NOTES:

- A. REFER TO SHEET MEP-1.0 FOR GENERAL NOTES.
- B. CONTRACTOR SHALL INCLUDE IN HIS BID TO OWNER MATERIAL AND LABOR REQUIRED TO SEAL ALL ROOF PENETRATIONS WHERE HVAC EQUIPMENT WILL BE COMPLETELY DEMOLISHED. SEAL WITH VAPOR BARRIER WEATHER TIGHT SEALANT.
- C. REFER TO PANEL SCHEDULES FOR EQUIPMENT BRANCH CIRCUITS.
- D. EXISTING ELECTRICAL PANELS TO REMAIN..
- E. ELECTRICAL CONTRACTOR SHALL INCLUDE IN HIS BID TO OWNER MATERIAL AND LABOR REQUIRED TO DISCONNECT EXISTING EXISTING AIR HANDLING UNITS. REFER TO MECHANICAL CONNECTION SCHEDULE FOR REQUIREMENTS.

KEY NOTES:

1. ELECTRICAL CONTRACTOR SHALL INCLUDE IN HIS BID TO OWNER MATERIAL AND LABOR REQUIRED TO CONNECT NEW ROOF TOP UNIT. FURNISH AND INSTALL NEW DUCT SMOKE DETECTORS & TEST SWITCH. CONNECT SMOKE DETECTOR TO EXISTING FIRE ALARM. REFER TO MECHANICAL EQUIPMENT CONNECTION SCHEDULE FOR NEW FEEDER SIZE REQUIREMENTS.
2. FURNISH AND INSTALL POWER FOR MAINTENANCE PURPOSE HVAC PACKAGED ROOF MOUNTED GFCL CONTRACTOR SHALL INCLUDE IN HIS BID MATERIAL AND LABOR REQUIRED TO CONNECT POWER CONSISTING OF (2#12, 1#12EGG, 1/2"CT) BRANCH CIRCUIT FROM PANEL "TN". CONTRACTOR SHALL PROVIDE WARNING LABEL INDICATING THAT GFCL RECEPTACLE IS SERVED BY PANEL "TN". PROVIDE LABEL WITH CIRCUIT AND ELECTRICAL PANEL IDENTIFICATION AND LOCATION.
3. APPROXIMATE LOCATION OF EXISTING MAIN DISTRIBUTION PANEL "A". CONTRACTOR SHALL INCLUDE IN HIS BID TO OWNER MATERIAL AND LABOR REQUIRED TO REPLACE EXISTING 100AMP/3POLE SQUARE-D BRANCH BREAKER WITH NEW 200AMP/3 POLE FOR POWER TO NEW PANEL "TN". EXISTING 100 AMP BRANCH BREAKER LABEL INDICATING THAT GFCL RECEPTACLE TO PANEL "B" SHALL BE RETURNED TO OWNER OR DISCARDED AT THE OWNER'S REQUESTS. EXISTING MAIN DISTRIBUTION PANEL "A" IS A SQUARE D, TYPE ML 800AMP,208Y/120 VOLT, THREE PHASE, 4 WIRE CATALOG #H1041.
4. APPROXIMATE LOCATION OF NEW PROPOSED PANEL "TN". CONTRACTOR SHALL INCLUDE IN HIS BID TO OWNER MATERIAL AND LABOR REQUIRED TO FURNISH AND INSTALL NEW FEEDERS AS FOLLOWS:
 - A. QTY(1) SET CONSISTING OF 3#/3, 300V-NEUTRAL, 1#EGG, 1/2"EMT-CONDUIT FROM NEW PANEL "TN" TO EXISTING MDP "A".
 - B. QTY(1) SET CONSISTING OF 3#/3, 300V-NEUTRAL, 1#EGG, 1/2"EMT-CONDUIT FROM NEW PANEL "TN" TO EXISTING PANEL "B".
5. APPROXIMATE LOCATION OF EXISTING PANEL "B". RECONNECT POWER TO THIS ELECTRICAL PANEL USING NEW FEEDERS NOTED ON KEYNOTE#4, THIS SHEET.
6. EXISTING 250 AMP/3POLE BRANCH BREAKER SERVING HVAC CHILLER TO BE TURNED TO THE OFF POSITION. ALL FEEDERS FROM PANEL "A" TO THE CHILLER SHALL BE REMOVED; CONDUIT TO REMAIN IN PLACE.
7. ELECTRICAL CONTRACTOR SHALL INCLUDE IN HIS BID TO OWNER MATERIAL AND LABOR REQUIRED TO FURNISH AND INSTALL NEW (2#12,1#12EGG, 1/2"CT) BRANCH CIRCUIT FOR GPS, DUCT MOUNTED SENSORS.

BID PREPARATION

BASE BID:
BASE BID SHALL INCLUDE ALL BUILDING TRADES
WORK ASSOCIATED WITH THE REPLACEMENT OF FAN
COIL UNITS, FC-I, & FC-F WITH PACKAGED DX
ROOFTOP UNITS, RTU-I, & RTU-F.

ALTERNATE #1:
ALTERNATE #1 SHALL INCLUDE ALL BUILDING TRADES
WORK ASSOCIATED WITH THE REPLACEMENT OF FAN
COIL UNIT, FC-G, WITH PACKAGED DX ROOFTOP UNIT
RTU-G.

LEGEND

———— NEW


----- EXISTING TO REMAIN

SIGMA  **ENGINEERS, PLLC**

701 S. 15th Street
McAllen, Texas 78501

781 Firm No. F-14767

CITY OF EDINBURG FIRE STATION HVAC IMPROVEMENTS

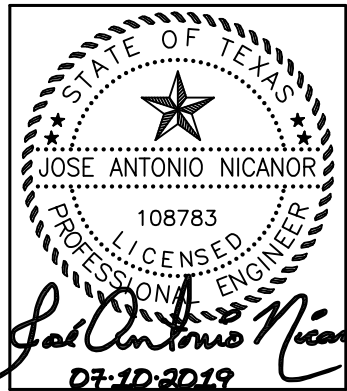


PROJECT NO.: 19011		
ISSUED: 04/17/2019		
REVISIONS:		
NO.	DATE	DESCRIPTION

DRAWN BY: KA
CHECKED BY: JAN
SHEET TITLE:

ELECTRICAL
PLAN

E-1.0

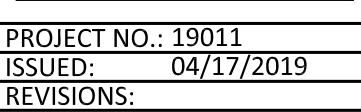

NO.	DATE	DESCRIPTION
-----	------	-------------

ELECTRICAL SCHED & GEN. LEGEND

E-2.0

VOLTAGE: 208Y/120 VOLT 3 PHASE 4 WIRE	LOCATION: ROOM
200 A MAIN BREAKER	MOUNTING: SURFACE, NEMA 1
BUSES: MAIN - 225 A; NEUTRAL -100%; EQUIPMENT GROUND	ISC = 10,000 A RMS SYM AVAILABLE

VA:L (LIGHTING)	0	CONNECTED	0	DEMAND
VA:R (RECEPTACLES)	720	CONNECTED	720	DEMAND
VA:O (OTHER)	41400	CONNECTED	41400	DEMAND
VA: TOTAL	42120	CONNECTED	42120	DEMAND
AMPS: TOTAL	117	CONNECTED	117	DEMAND

L	R	O	TOTAL	
0	720	13800	VA CONNECTED TO A PHASE	14520 VA = 121 AMPS CONNECTED TO A PHASE @ 120 VOLTS
0	0	13800	VA CONNECTED TO B PHASE	13800 VA = 115 AMPS CONNECTED TO B PHASE @ 120 VOLTS
0	0	13800	VA CONNECTED TO C PHASE	13800 VA = 115 AMPS CONNECTED TO C PHASE @ 120 VOLTS
0	720	41400	TOTAL	42120 VA

ALL SYMBOLS SHOWN MAY NOT APPEAR IN ALL DRAWINGS.
SYMBOLS ARE SHOWN SCHEMATIC AND MAY NOT BE TO SCALE.

SYMBOL	DESCRIPTION	MNTG. HT. UNO (SEE NOTE 1)
	DUPLEX RECEPTACLE, 20A, GROUND FAULT INTERCEPTOR; C = CEILING MOUNTED.	15" AFF
	JUNCTION BOX - SIZE & MOUNTING AS REQUIRED	-
	PANELBOARD	-
	DUCT SMOKE DETECTOR	AS REQD.

GENERAL ABBREVIATIONS

ABS	ABOVE BACK SPLASH	NC (N.C.)	NORMALLY CLOSED
AFF	ABOVE FINISHED FLOOR	NF	NOTUSED
BFC	BELOW FINISHED CEILING	NIC	NOT IN CONTRACT
C	CONDUIT	NL	NIGHT LIGHT
CB	CIRCUIT BREAKER	NO (N.O.)	NORMALLY OPEN
CLG	CEILING	NPL	PANEL
EC	EMPTY CONDUIT	RCPT(S)	RECEPTACLE(S)
EP	ELECTRICAL PRIMARY	SO (S.O.)	SPACE ONLY
EX	EXISTING	SP	SPARE
F	FUSE	SD	SURGE PROTECTION DEVICE
G	GROUND (EQUIPMENT)	ST (S.T.)	SHUNT TRIP
GFI	GROUND FAULT INTERRUPTER	SW	SWITCH
HCC	HORIZONTAL CROSS CONNECT	UF	TYPICAL
IC	INTERRUPTING CAPACITY	UG	UNDERFLOOR
ICC	INTERMEDIATE CROSS CONNECT	UF	UNDERGROUND
IG	ISOLATED GROUND	UNO	UNLESS NOTED OTHERWISE
MTD	MOUNT OR MOUNTED	WG	WIRE GUARD
		WP	WEATHERPROOF
		XFMR	TRANSFORMER

1
2
3
4
5
6
7
8
9
10
11


CITY OF EDINBURG
FIRE STATION HVAC IMPROVEMENTS


OWNER: CITY OF EDINBURG
415 W. University Drive
Edinburg, Texas 78539

CONSULTANTS: SIGMA HN ENGINEERS, PLLC
701 S. 15th St.
McAllen, Texas 78501

CLH ENGINEERING, INC.
701 S. 15th St.
McAllen, Texas 78501

SITE LOCATION MAP

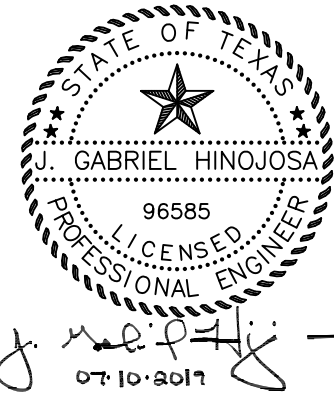

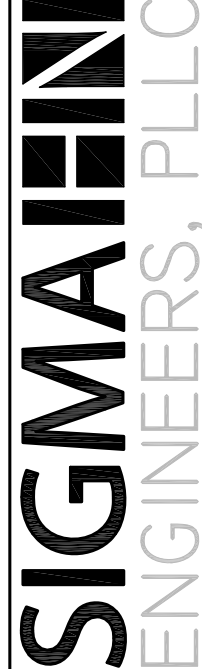

SIGMA HN
ENGINEERS, PLLC
TBPE Firm No. F-14767
701 S. 15th Street
McAllen, Texas 78501


CITY OF EDINBURG FIRE STATION
HVAC IMPROVEMENTS
EDINBURG, TX

PROJECT NO.: 19011
ISSUED: 04/17/2019
REVISIONS:
NO. DATE DESCRIPTION

DRAWN BY:
CHECKED BY:
SHEET TITLE:

MEP
COVER PAGE
MEP-0.0

1
2
3
4
5
6
7
8
9
10
11

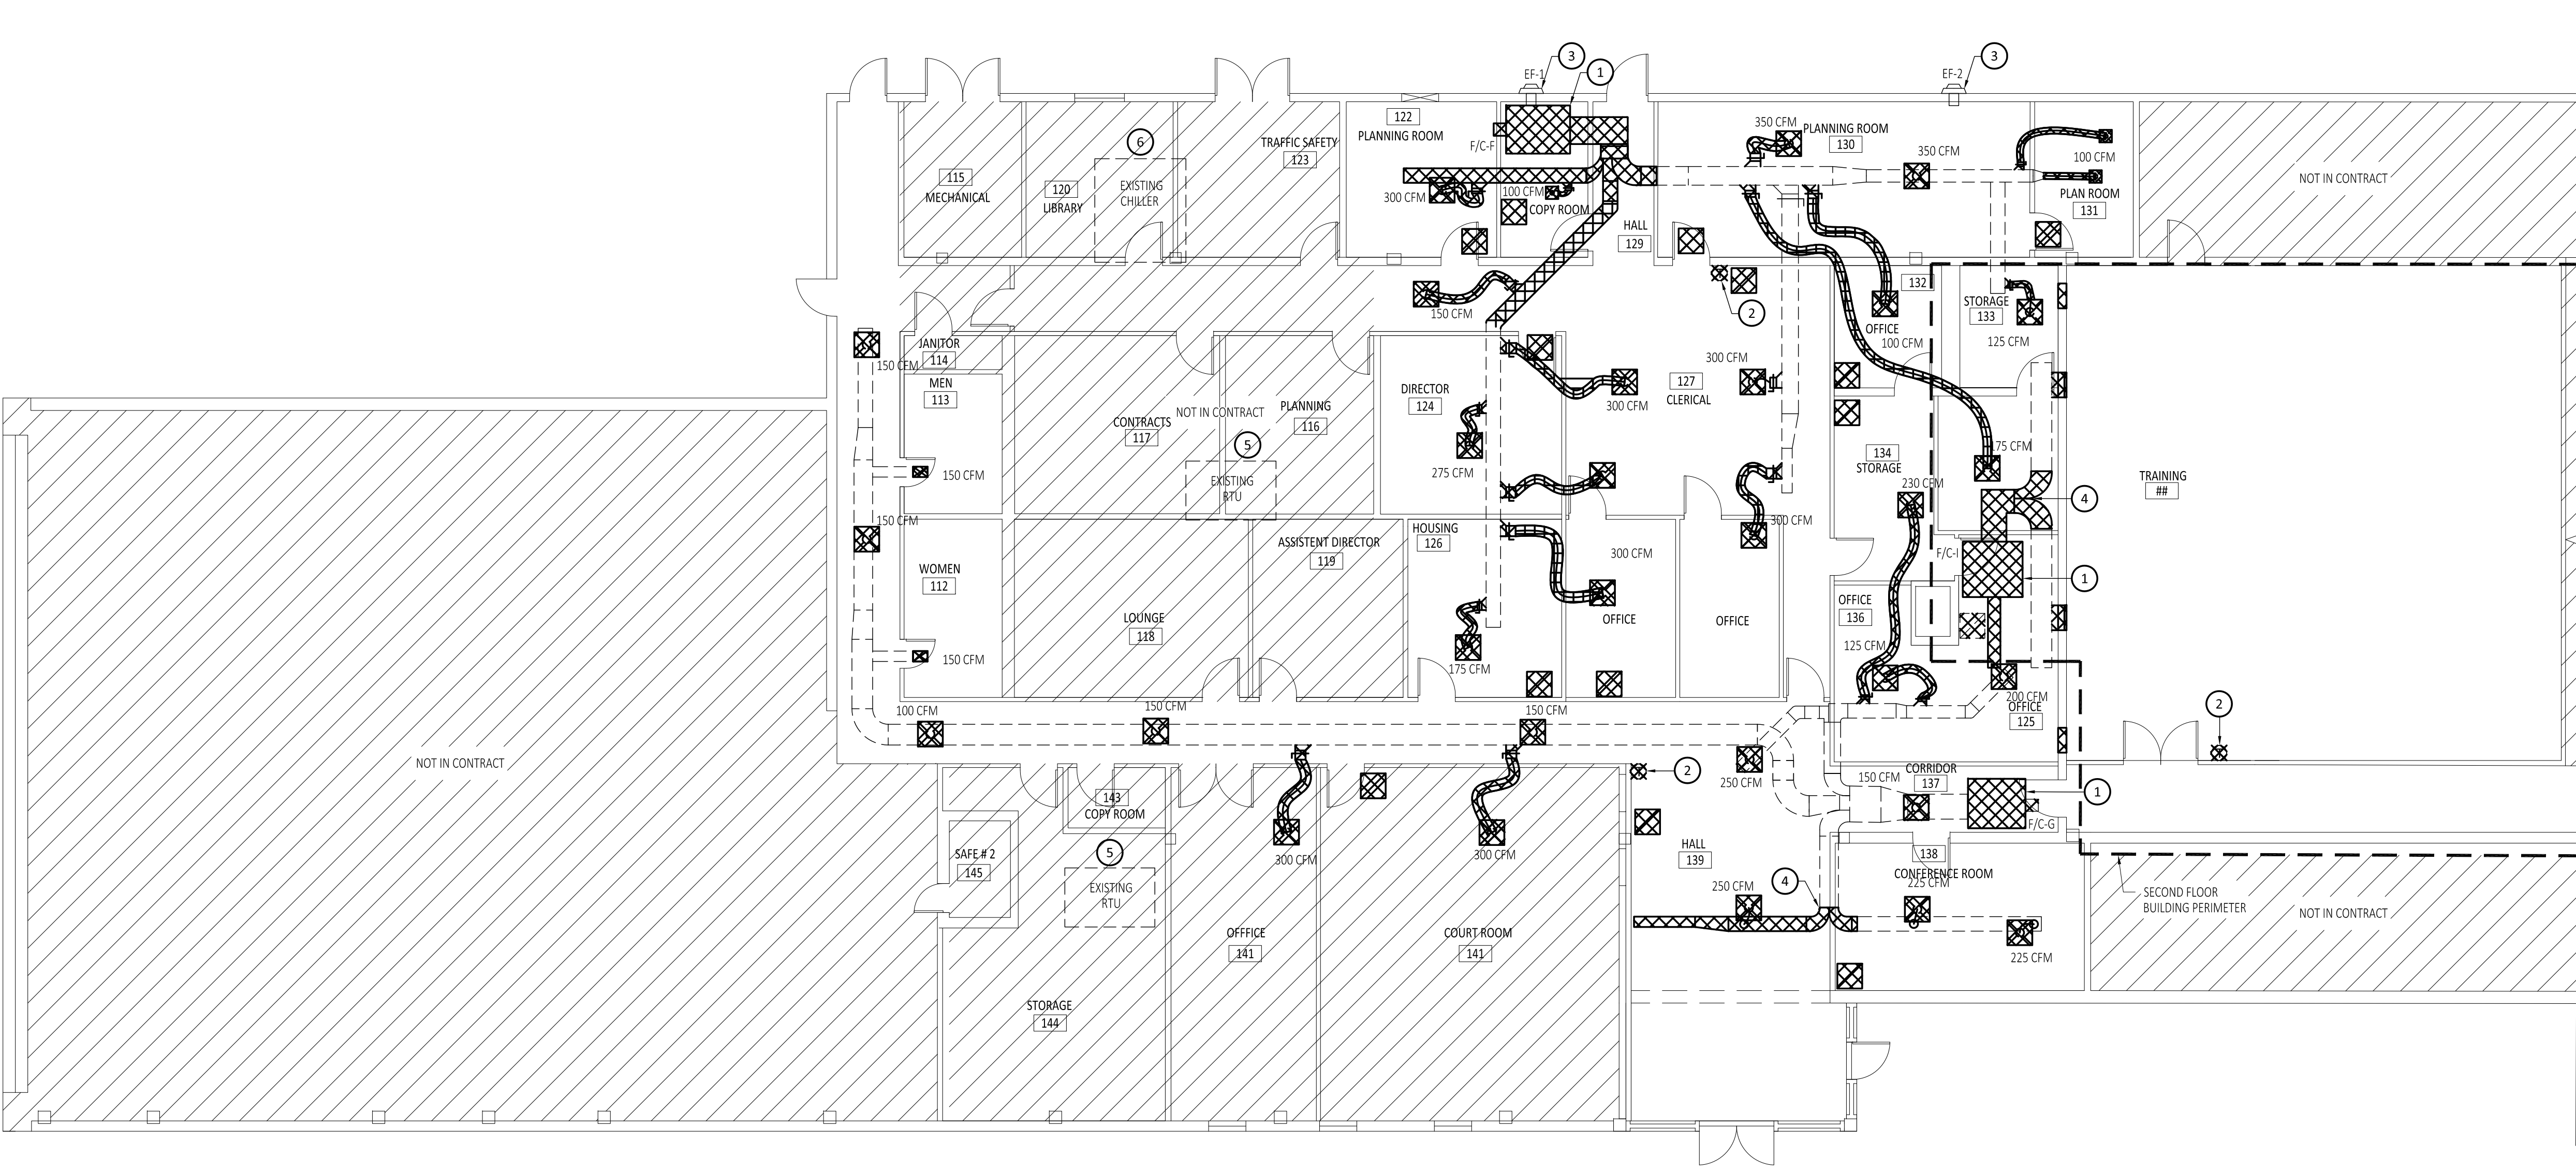

1 MECHANICAL DEMO PLAN

SCALE: 1/8"=1'-0"

GENERAL NOTES:

- 1. REFER TO SHEET MEP-1.0 FOR GENERAL NOTES.
- 2. WHERE EXISTING BRANCH DUCT IS REMOVED, REMAINING TRUNK DUCT SHALL BE PATCHED, SEALED, AND RE-INSULATED WITH NEW VAPOR BARRIER EQUAL TO CHILDERS CP-38. THE EXISTING INSULATION SHALL BE STRIPPED A MINIMUM OF 6" ON BOTH SIDES OF DUCT OPENING TO ALLOW FOR PATCH/REPAIR OF TRUNK DUCT. TYPICAL OF ALL SUCH LOCATIONS.
- 3. CONTRACTOR AND OWNER SHALL BE FULLY RESPONSIBLE TO IDENTIFY ANY AND ALL ASBESTOS PRESENT IN THE BUILDING PRIOR TO DEMOLITION AS REQUIRED BY LAW. OWNER HAS REPORTED ASBESTOS IN THE CHILLED WATER PIPING INSULATION AND ON THE FLOORING. CONTRACTOR SHALL USE APPROPRIATE PRECAUTIONS AS REQUIRED BY LAW. CONTRACTOR SHALL CUT EXISTING CHILLED WATER PIPING AT FAN COIL UNIT WHERE THERE IS NO ASBESTOS CONTAINING INSULATION. CHILLED WATER PIPING SHALL BE DRAINED AND ABANDONED IN PLACE.

KEY NOTES: ④

- 1. REMOVE CHILLED WATER FAN COIL UNIT WHICH IS SUSPENDED ABOVE CEILING. DISCONNECT ASSOCIATED ELECTRICAL POWER, CHILLED WATER PIPING, CONTROLS, AND DUCT. PREPARE EXISTING DUCT FOR CONNECTION TO NEW PACKAGE DX ROOFTOP UNIT. FIELD VERIFY EXISTING CONDITIONS.
- 2. DEMOLISH EXISTING TEMPERATURE SENSOR. FIELD VERIFY EXISTING LOCATION OF SENSOR. PREPARE J-BOX FOR INSTALLATION OF NEW THERMOSTAT.
- 3. EXISTING EXHAUST FAN SHALL REMAIN AND BE DE-ENERGIZED. SEAL WITH COUNTER-BALANCED BACK DRAFT DAMPER EQUAL TO RUSKIN MODEL CBD6.
- 4. DEMOLISH EXISTING DUCT AND PREPARE FOR INSTALLATION OF NEW TEE-FITTING. FIELD VERIFY EXISTING DUCT DIMENSIONS PRIOR TO FABRICATION.
- 5. EXISTING PACKAGE DX ROOFTOP UNIT TO REMAIN.
- 6. EXISTING AIR COOLED CHILLER MOUNTED ON ROOF. DISCONNECT POWER AND CONTROLS FOR EXISTING CHILLER AND ABANDON IN PLACE.

BID PREPARATION

BASE BID:
BASE BID SHALL INCLUDE ALL BUILDING TRADES WORK ASSOCIATED WITH THE REPLACEMENT OF FAN COIL UNITS, FC-I, & FC-F WITH PACKAGED DX ROOFTOP UNITS, RTU-I, & RTU-F.


ALTERNATE #1:
ALTERNATE #1 SHALL INCLUDE ALL BUILDING TRADES WORK ASSOCIATED WITH THE REPLACEMENT OF FAN COIL UNIT, FC-G, WITH PACKAGED DX ROOFTOP UNIT, RTU-G.

DEMOLITION LEGEND

- EXISTING DUCT & EQUIPMENT TO BE DEMOLISH
- EXISTING DUCT & EQUIPMENT TO REMAIN

SIGMA **HN**
ENGINEERS, PLLC
TBPE Firm No. F-14767
701 S. 15th Street
McAllen, Texas 78501

CITY OF EDINBURG FIRE STATION
HVAC IMPROVEMENTS
EDINBURG, TX

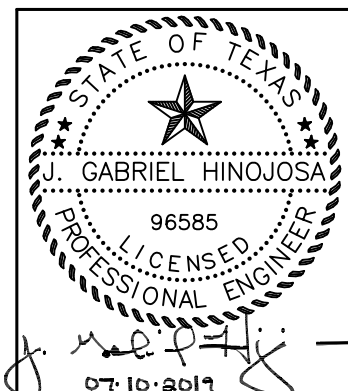


PROJECT NO.: 19011
ISSUED: 04/17/2019
REVISIONS:

NO. DATE DESCRIPTION

DRAWN BY: CC
CHECKED BY: GH
SHEET TITLE:
MECHANICAL DEMO
PLAN

MD-1.0

1
2
3
4
5
6
7
8
9
10
11

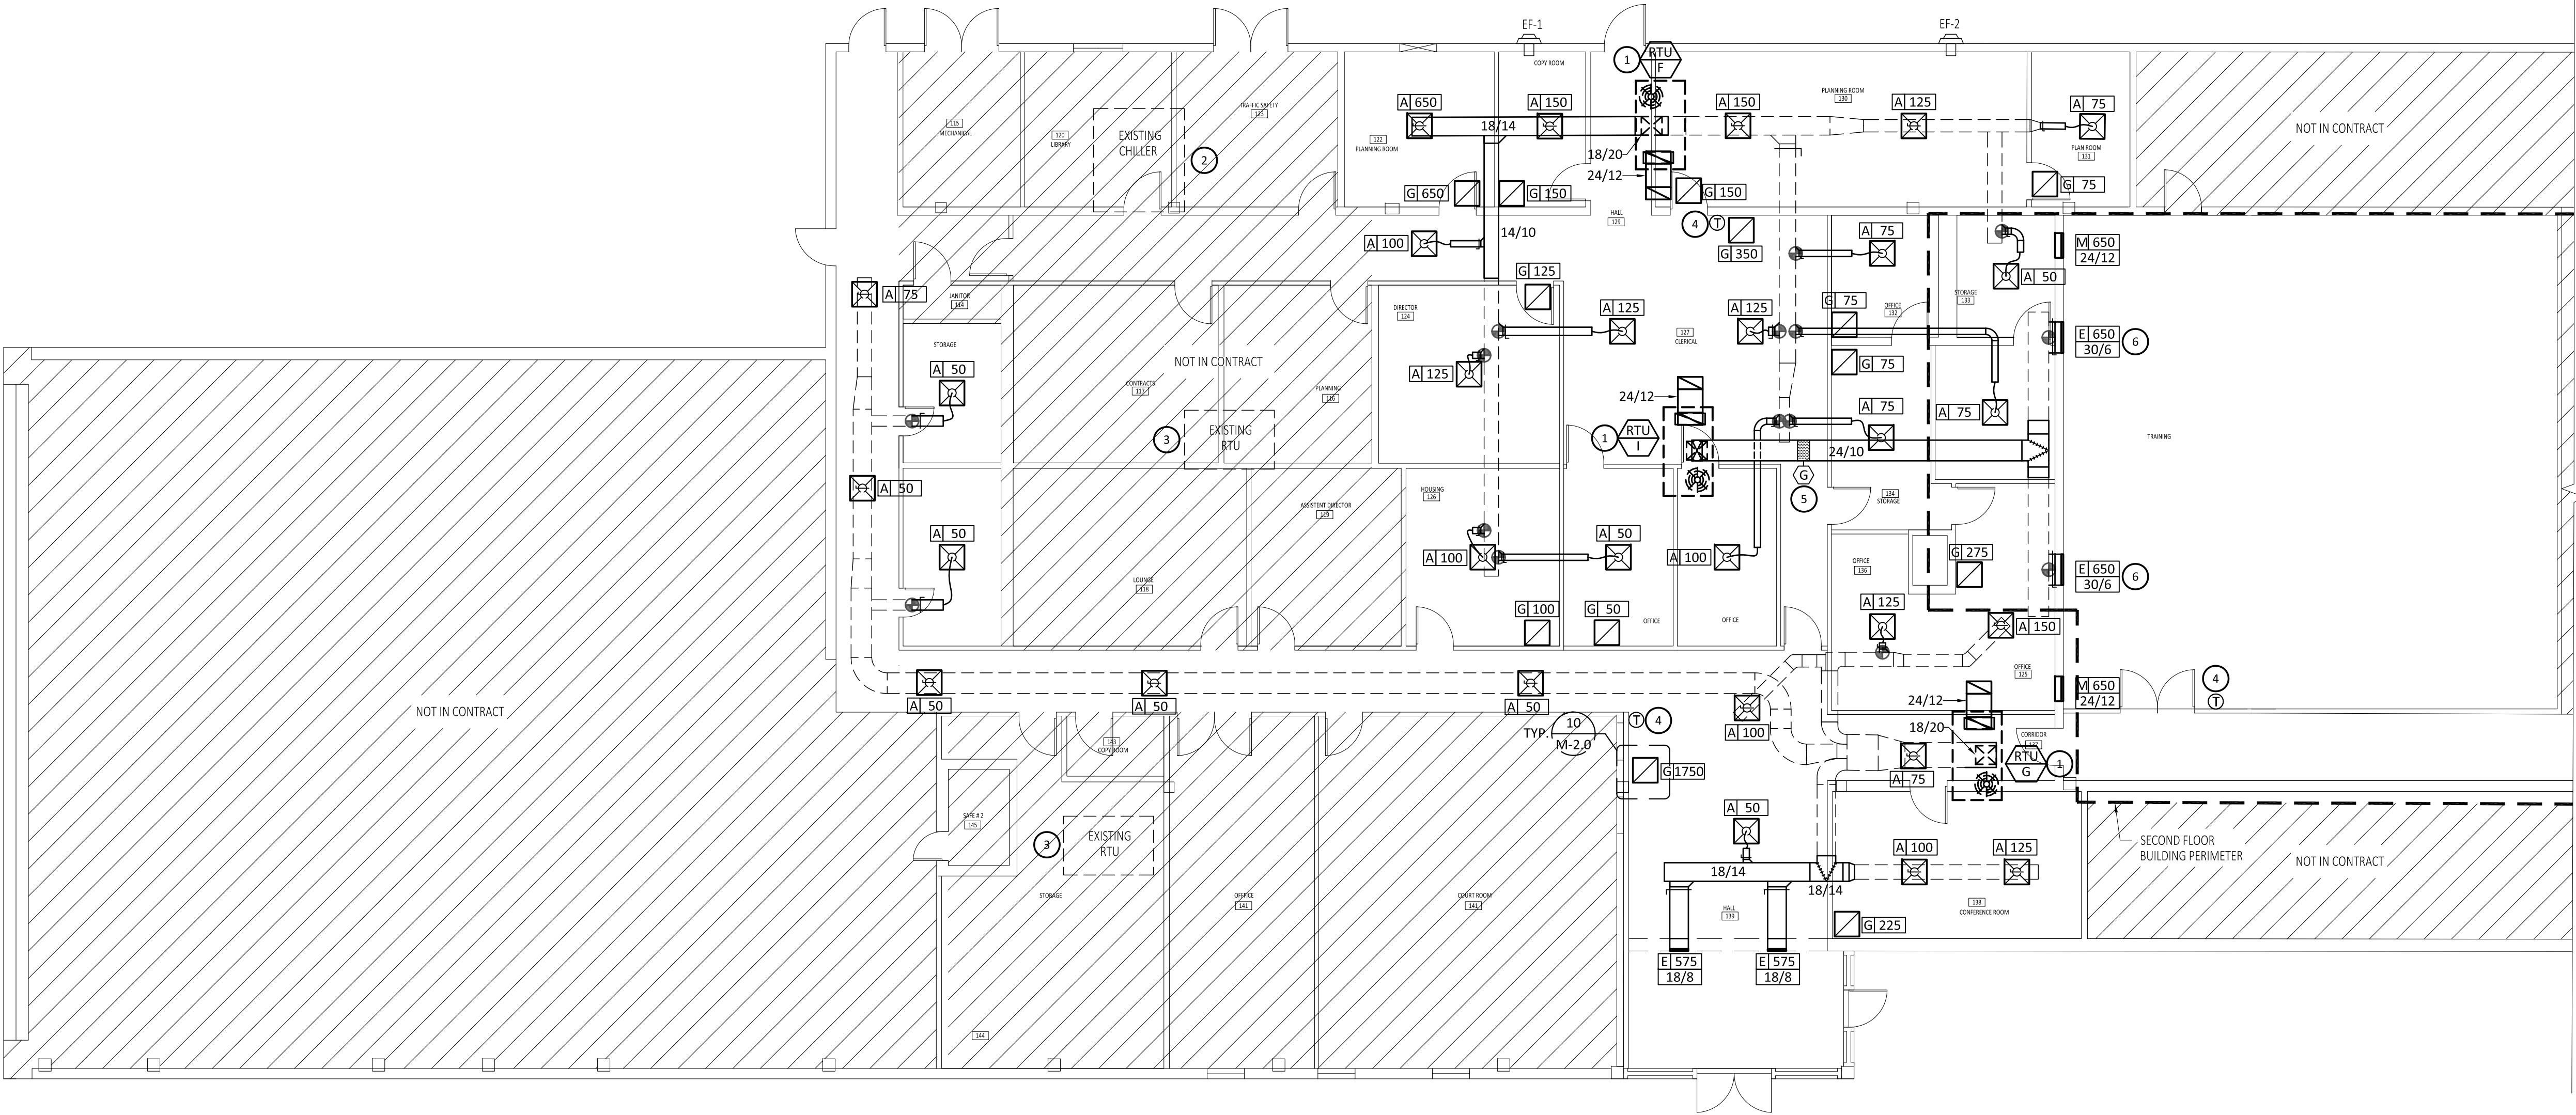

1 MECHANICAL PLAN

SCALE: 1/8"=1'-0"

GENERAL NOTES:

1. REFER TO SHEET MEP-1.0 FOR GENERAL NOTES.
2. PROVIDE FLEXIBLE DUCT CONNECTIONS AT ALL RTU SUPPLY AND RETURN DUCT CONNECTIONS.
3. CONTRACTOR SHALL MAKE ALL ROOF REPAIRS ASSOCIATED WITH THIS PROJECT WITH MATERIALS TO MATCH EXISTING. CONTRACTOR SHALL COORDINATE WITH THE OWNER AND WORK WITH THE ROOFING MANUFACTURER HOLDING THE BOND AND/OR WARRANTY ON THE EXISTING ROOF. ANY MODIFICATIONS OR ALTERATIONS MADE TO THE ROOF WILL NEED TO BE COMPLETED BY ROOFING MANUFACTURER HOLDING THE BOND AND/OR WARRANTY.
4. CONTRACTOR SHALL REMOVE INTERIOR ACOUSTICAL CEILING GRID AND TILE AS NECESSARY TO MAKE REVISIONS, CONNECTIONS, AND MODIFICATIONS TO DUCTWORK. UPON COMPLETION, CONTRACTOR SHALL REINSTALL ACOUSTICAL CEILING GRID AND TILE TO ORIGINAL CONDITION. DAMAGED CEILING TILES SHALL BE REPLACED. FIELD VERIFY EXISTING CONDITIONS.
5. COORDINATE FINAL PLACEMENT OF PACKAGED DX ROOFTOP UNITS WITH EXISTING ROOF CONCRETE BEAMS.
6. DELEGATED DESIGN: PROVIDE DELEGATED DESIGN SUBMITTAL FOR ALL MATERIAL AND EQUIPMENT ATTACHMENTS ON THE ROOF WHERE NECESSITATED BY WINDSTORM REQUIREMENTS, INCLUDING RTU TO CURB AND CURB TO EXISTING STRUCTURE. INCLUDE COMPREHENSIVE ENGINEERING ANALYSIS BY A QUALIFIED PROFESSIONAL ENGINEER USING PERFORMANCE REQUIREMENTS AND DESIGN CRITERIA INDICATED BELOW:
 - BUILDING CLASSIFICATION: GROUP B
 - RISK CATEGORY: IV.
 - EXPOSURE CATEGORY: B.
 - ULTIMATE DESIGN WIND SPEED, 3 SEC GUST: 140 MPH.

KEY NOTES: (1)

1. INSTALL NEW PACKAGED DX ROOFTOP UNIT. COORDINATE WITH ROOFING CONTRACTOR FOR NEW CURB INSTALLATION.
2. EXISTING ROOF MOUNTED AIR COOLED CHILLER TO BE DISCONNECTED AND ABANDONED IN PLACE.
3. EXISTING PACKAGED DX ROOFTOP UNIT TO REMAIN.
4. NEW PROGRAMMABLE THERMOSTAT INSTALLED IN SAME LOCATION AS PREVIOUS SENSOR. FIELD VERIFY EXISTING LOCATION.
5. GLOBAL PLASMA SOLUTIONS GPS-4800-AC BIPOLAR IONIZATION DEVICE. INSTALL IN ORIENTATION WHERE DEVICE FACE PANEL IS ACCESSIBLE. FIELD VERIFY EXISTING CONDITIONS.
6. REPLACE EXISTING WALL MOUNTED DIFFUSER WITH DRUM LOUVER.

BID PREPARATION

BASE BID:
BASE BID SHALL INCLUDE ALL BUILDING TRADES WORK ASSOCIATED WITH THE REPLACEMENT OF FAN COIL UNITS, FC-I, & FC-F WITH PACKAGED DX ROOFTOP UNITS, RTU-I, & RTU-F.


ALTERNATE #1:
ALTERNATE #1 SHALL INCLUDE ALL BUILDING TRADES WORK ASSOCIATED WITH THE REPLACEMENT OF FAN COIL UNIT, FC-G, WITH PACKAGED DX ROOFTOP UNIT, RTU-G.

LEGEND

- NEW EQUIPMENT
- NEW DUCT
- EXISTING DUCT & EQUIPMENT TO REMAIN

SIGMA ENGINEERS, PLLC
TBPE Firm No. F-14767
701 S. 15th Street
McAllen, Texas 78501

CITY OF EDINBURG FIRE STATION
HVAC IMPROVEMENTS
EDINBURG, TX

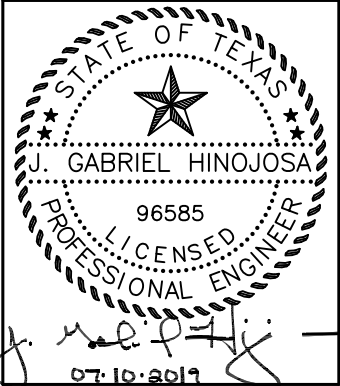


PROJECT NO.: 19011
ISSUED: 04/17/2019
REVISIONS:

NO. DATE DESCRIPTION

DRAWN BY: CC
CHECKED BY: GH
SHEET TITLE:

MECHANICAL
PLAN


M-1.1

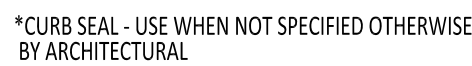


SCALE: N.T.S.



SCALE: N.T.S.

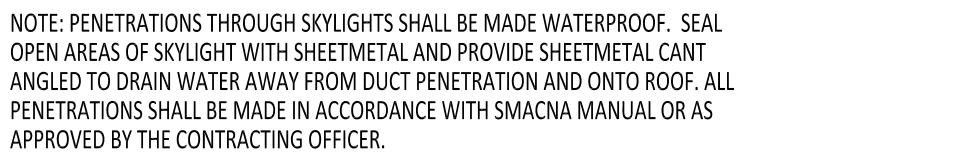


SCALE: N.T.S.

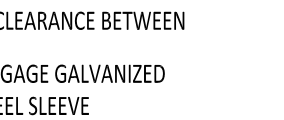


SCALE: N.T.S.




SCALE: N.T.S.

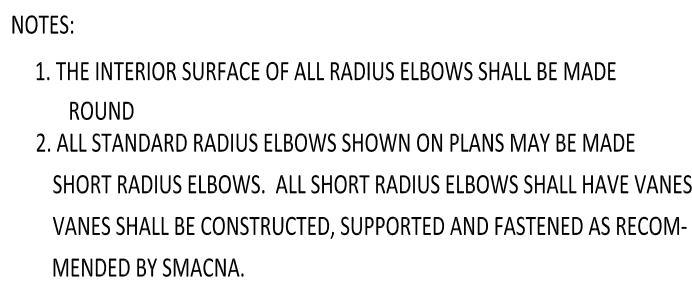

SCALE: N.T.S.

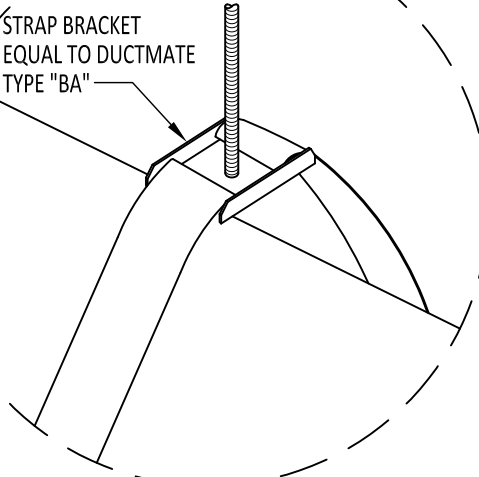

SCALE: N.T.S.

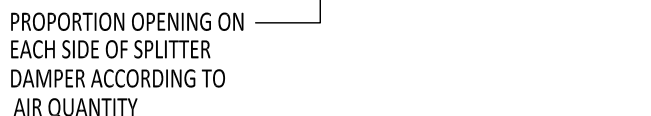


SCALE: N.T.S.


SCALE: N.T.S.



SCALE: N.T.S.

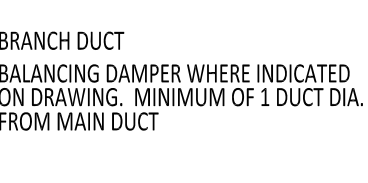

SCALE: N.T.S.

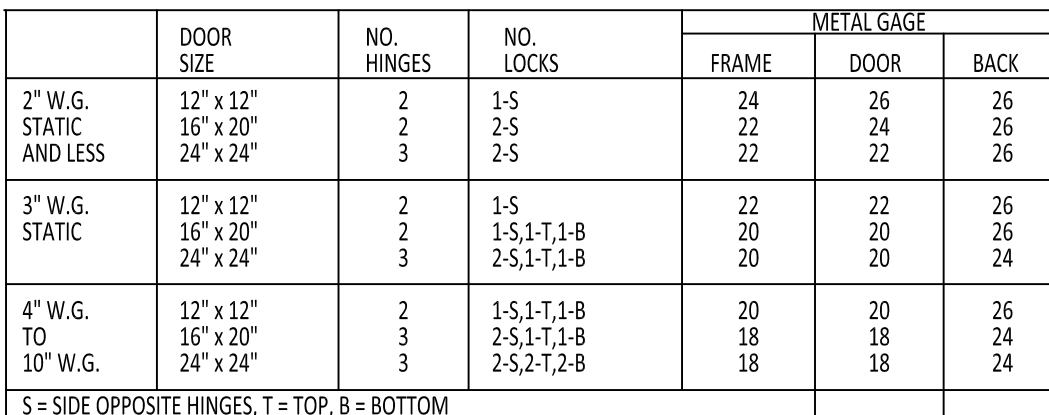

SCALE: N.T.S.

PACKAGED DX ROOFTOP UNIT SCHEDULE																																		
MARK	BASIS OF DESIGN							SUPPLY FAN										DX COIL					ELECTRIC HEAT					FILTER		POWER			NOTES	
	MANUF.	MODEL	LXWXH (INXW)	WEIGHT (LB)	AMBIENT TEMP. °F	IEER / SEER	EER	TYPE	DRIVE	AIRFLOW (CFM)	VENT. (CFM)	E.S.P. (IN H2O)	T.S.P. (IN H2O)	BHP	POWER (HP)	TOTAL CAPACITY (BTU/HR)	SENSIBLE CAPACITY (BTU/HR)	EAT DB/WB °F	LAT DB/WB °F	(RWS)	FPI (MAX)	MIN COOLING STAGES	EAT(F) DB	LAT(F) DB	HEAT (BTU/HR)	HEAT KW	STAGES	FILTER TYPE	DEPTH (IN)	VOLTAGE	MCA	MOCP		PHASE BID
RTU-I	LENNOX	KCB04854B	84 X 47 X 37	720	102	14 SEER	11.5	DWDI	BELT	1300	250	1.0	1.16	0.55	1	43,744	33,299	79.8/65.4	55.5/53.8	3	14	1	62	89.4	38,470	15.0	1	MERV 8	2	208/3/60	45	45	ALL	BASE BID
RTU-F	LENNOX	KCB06054B	84 X 47 X 44	828	102	14 SEER	11.8	DWDI	BELT	2150	200	1.0	1.35	1.12	2	59,247	49,612	77.3/64.0	55.5/54.4	4	14	1	67	83.6	38,469	15.0	1	MERV 8	2	208/3/60	49	50	ALL	ALTERNATE #1
RTU-G	LENNOX	KCB06054B	84 X 47 X 44	828	102	14 SEER	11.8	DWDI	BELT	2250	150	1.0	1.37	1.22	2	59,728	50,732	76.7/63.6	55.5/54.4	4	14	1	68	83.8	38,469	15.0	1	MERV 8	2	208/3/60	49	50	ALL	ALTERNATE #2

1. SINGLE POINT POWER WITH INTEGRAL, NON-FUSED, DISCONNECT
2. 120V GFCI SERVICE OUTLET, FACTORY MOUNTED, FIELD WIRED.
3. HINGED ACCESS DOORS WITH QUARTER-TURN HANDLES.
4. HAIL GUARDS OR ANGLED CONDENSER COIL.
5. 1 YEAR PARTS, 2ND-5TH YEAR COMPRESSOR PARTS WARRANTY.
6. ON/OFF HOT GAS REHEAT COIL.
7. PROVIDE PROGRAMMABLE THERMOSTAT.
8. PROVIDE WIND RATED ROOF CURB. WIND RATED ATTACHMENTS (CURB TO STRUCTURE AND RTU TO CURB) SHALL BE COMPLIANT WITH THE APPLICABLE IBC, ASCE, AND TEXAS DEPARTMENT OF INSURANCE CODES. WIND CALCS SHALL BE SIGNED AND SEALED BY A TEXAS P.E.
9. PROVIDE 0-30% MOTORIZED OA HOOD.
10. PROVIDE FIELD WIRED GPS IONIZATION DEVICE FOR RTU-I ONLY.
11. CONTACT PERRY MECHANICAL SYSTEMS AT 956-357-2928.

DESCRIPTION	SINGLE LINE	DOUBLE LINE	DESCRIPTION	SINGLE LINE	DOUBLE LINE
ACCESS DOOR			ROUND DUCT, DIAMETER IN INCHES (NET CLEAR INSIDE DIMENSION)		
BACKDRAFT DAMPER			AIR FLOW IN DIRECTION OF ARROW		
FIRE DAMPER			45° BRANCH TAKE-OFFS		
FLEXIBLE CONNECTION			CONICAL LATERAL BRANCH TAKE-OFFS		
MOTORIZED DAMPER			CEILING SUPPLY DIFFUSERS		
CONTROL DAMPER			DIRECTION SUPPLY GRILLE, HATCH INDICATES BLOCKED QUADRANT		
VOLUME DAMPER, MANUAL					
DUCT ELBOW WITH TURNING VANES			CEILING RETURN GRILLE/REGISTER		
DUCT SECTION - SUPPLY AIR			CEILING EXHAUST FAN (EF-...)		
DUCT SECTION - EXHAUST AIR			CEILING EXHAUST GRILLE/REGISTER		
DUCT SECTION - RETURN, OUTSIDE, OR RELIEF AIR					
DUCT, INCLINED DROP					
DUCT, INCLINED RISE					
FLEXIBLE DUCT - ROUND					
DUCT TRANSITION					
DUCT TRANSITION (SQUARE OR RECTANGULAR TO ROUND)					
RECTANGULAR DUCT, SIZE IN INCHES, FIRST DIMENSION IS SIDE SHOWN (NET CLEAR INSIDE DIMENSION)					
			SIDEWALL SUPPLY GRILLE/REGISTER		
			SIDEWALL RETURN/EXHAUST GRILLE/REGISTER		
			EXTRACTOR		
			DUCT TEE WITH SPLITTER DAMPER		
			DOOR UNDERCUT		
			DOOR LOUVER		

	DUCT STATIC PRESSURE SENSOR		→ DIFFUSER, GRILLE OR REGISTER MARK
	DUCT SMOKE DETECTOR		→ AIR FLOW (CFM)
	CARBON DIOXIDE SENSOR		→ NECK SIZE / RECTANGULAR FACE SIZE / NOTES QUANTITY / NOTES (WHERE APPLICABLE)
	NEW CONNECTION TO EXISTING		→ QUANTITY OF EXISTING OUTSIDE AIR DIFFUSERS
	HUMIDISTAT		→ AIR FLOW (CFM) PER DIFFUSER TOTAL AIR FLOW (CFM)
	RELATIVE HUMIDITY SENSOR		→ QUANTITY OF EXISTING SUPPLY DIFFUSERS
	EXPANSION JOINT		→ AIR FLOW (CFM) PER DIFFUSER TOTAL AIR FLOW (CFM)
	THERMOSTAT OR TEMPERATURE SENSOR (MOUNT 48" AFF)		→ EQUIPMENT MARK EQUIPMENT NUMBER
	DUCT TEMPERATURE SENSOR		→ DIRECTION OF SECTION IDENTIFYING NUMBER OR LETTER FOR SECTIONS.
	TIME CLOCK		→ NUMBER OF REFERENCE DRAWING WHERE SECTION IS SHOWN.
	FREEZESTAT		→ IDENTIFYING NUMBER OR LETTER FOR DETAILS. NUMBER OF REFERENCE DRAWING WHERE DETAIL IS SHOWN.
	MATCHLINE		→ ENLARGED DETAIL REFERENCE
	LINE WITH HATCHING DESIGNATES DEMOLITION WORK		

MARK	SERVICE	DESCRIPTION	MANUFACTURER MODEL NO.	MAX. NC. LEVEL (1)	REMARKS
A	SUPPLY	24"x24" MODULE SIZE, ALUMINUM, PLAQUE, LAY IN DIFFUSER WITH 4 WAY THROW, ROUND NECK.	TITUS OMNI-AA	30	WHITE FINISH
E	SUPPLY	ALUMINUM DRUM LOUVER WITH INDIVIDUALLY ADJUSTABLE BLADES, MINIMUM 50° ANGLE OF ROTATION, OPPOSED BLADE DAMPER.	TITUS DL	35	WHITE FINISH
G	RETURN	24"x24" EGGRATE FACE, CEILING RETURN GRILL WITH BORDER FOR LAY-IN CEILING, ALUMINUM CONSTRUCTION.	TITUS 50F	30	WHITE FINISH
M	RETURN	HEAVY DUTY SURFACE MOUNTED ALUMINUM RETURN GRILLE WITH 1/2" BLADE SPACING AND 30° FIXED DEFLECTION.	TITUS 63FL	30	WHITE FINISH

(P) = THIS WILL DESIGNATE A STEEL
FIRE RATED AIR DEVICE TYPE.


CBA = COLOR BY ARCHITECT

* SEE ARCHITECTURAL DRAWINGS
PROPER BORDER TYPES

AIR OUTLET DESIGNATION ON PLANS


CAPACITY	FACE	NECK/FLEXIBLE CONNECTION
0-150	6 X 6	6"
151-285	9 X 9	8"
286-440	12 X 12	10"
441-550	12 X 12	12"
551-750	15 X 15	14"
750-1000	18 X 18	16"

NOTE: COORDINATE ALL AIR DEVICE TYPE WITH ARCHITECTURAL RCP.

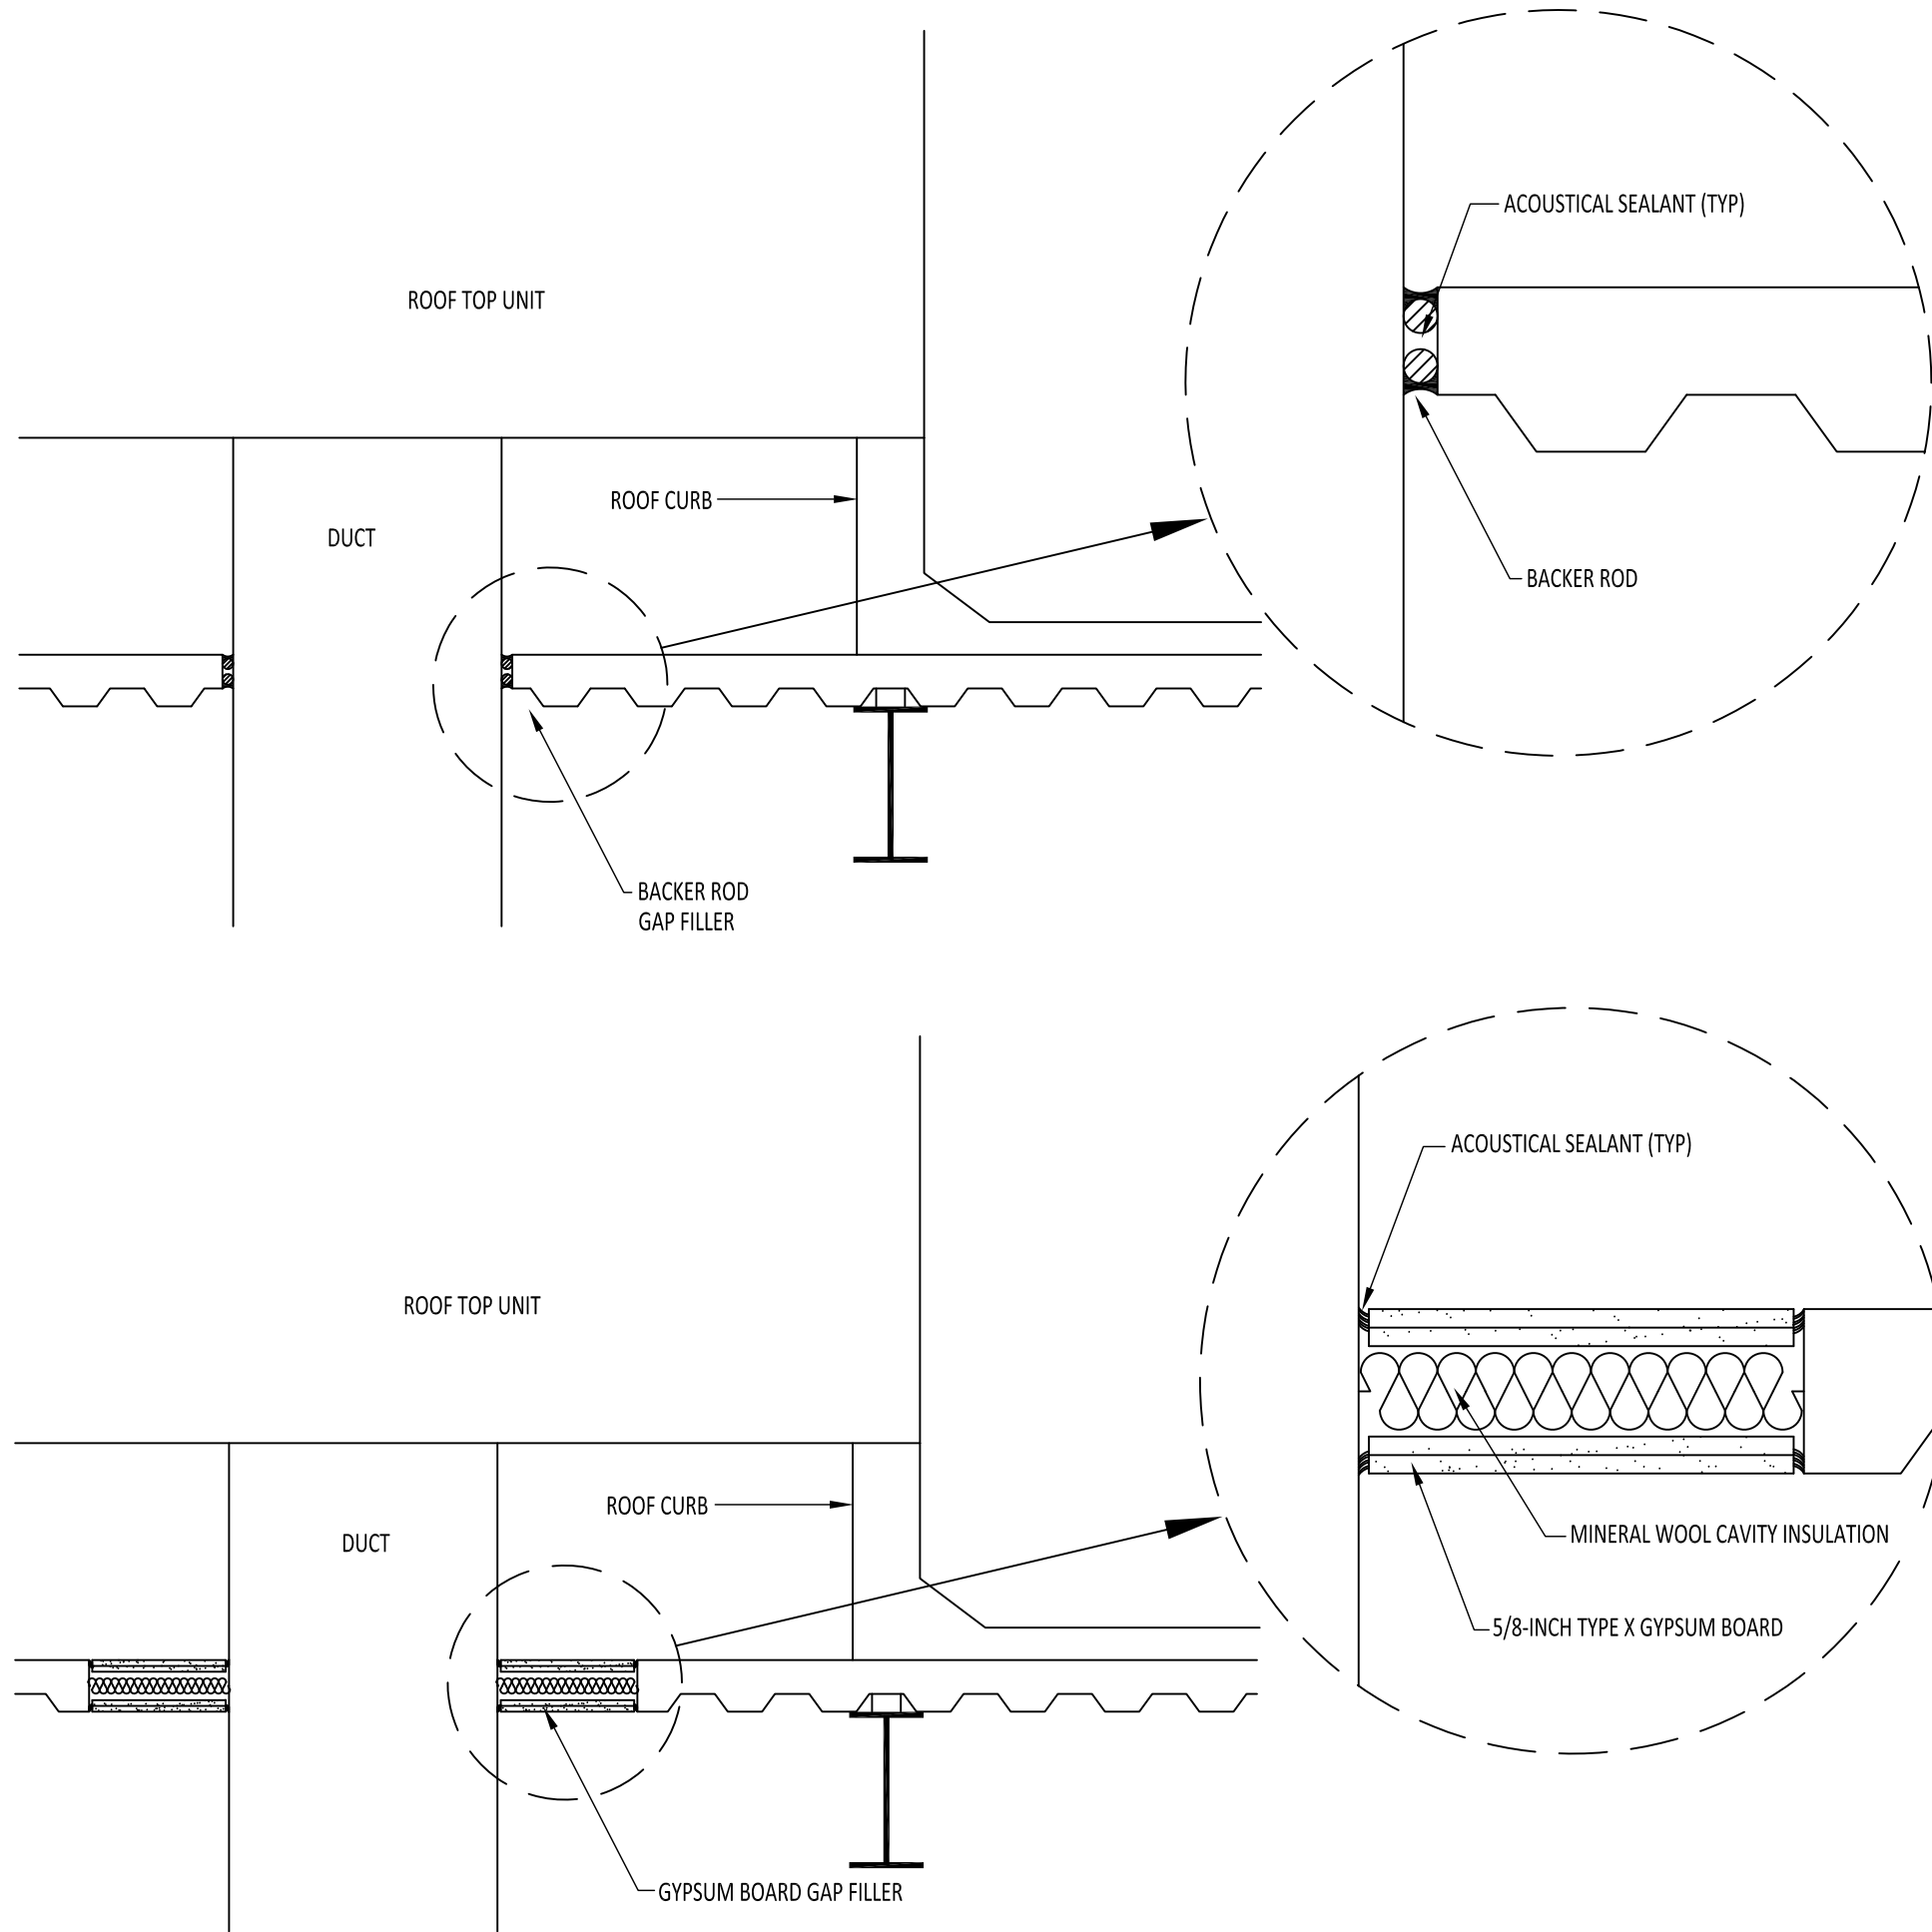

STATE OF TEXAS
J. GABRIEL HINOJOSA
96585
LICENSED
PROFESSIONAL ENGINEER
07-10-2017

M-3.0

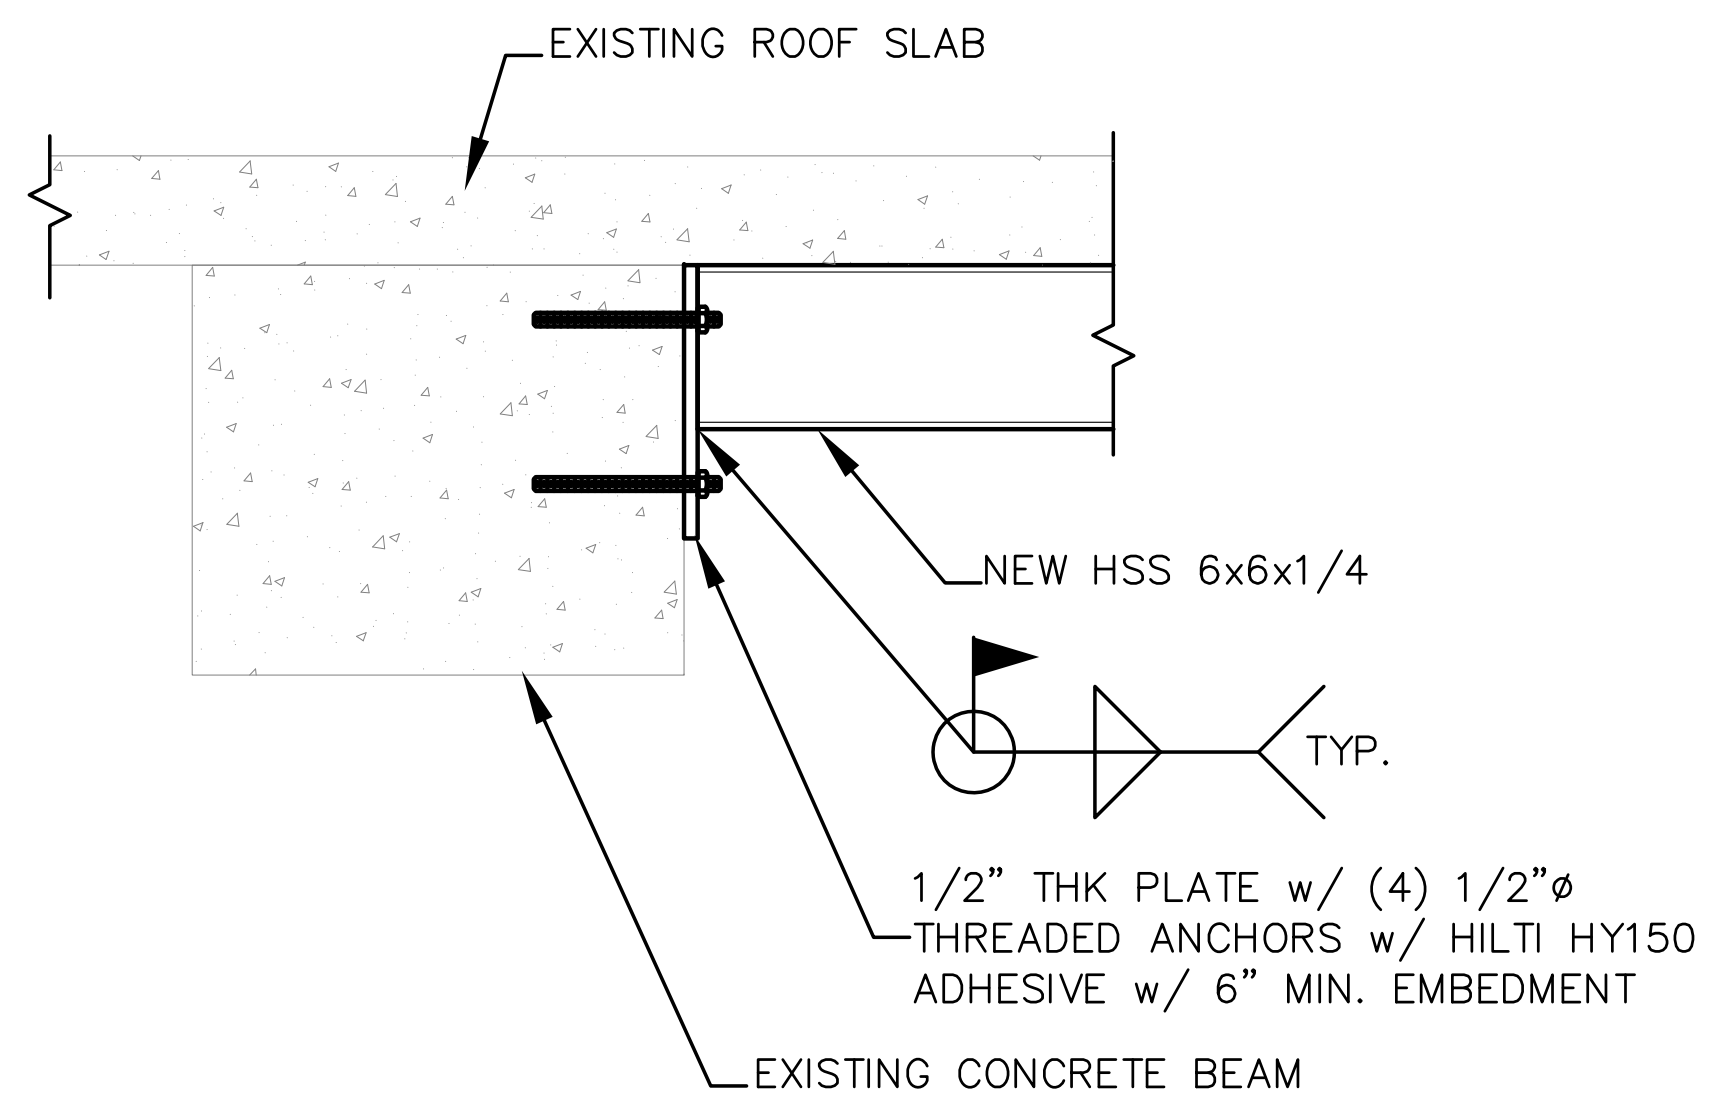

SD-1.0