

SCANNED

Board of Supervisors Drainage Minutes
Of
March 21, 2022

Present at Franklin County: Supervisors Gary McVicker, Mike Nolte, Chris Vanness, Drainage Engineer Lee Gallentine, Auditor Katy Flint.

Present at Wright County: Supervisors Dean Kluss, Rick Rasmussen, Karl Helgevold, Auditor Betty Ellis, Drainage Clerk Courtney Morris, Amanda Meyer.

JDD 2-100 WO #184

Presented by CGA are the following options:

Option 1:

- Replace the broken VCP Main tile & wooden box culvert between Oakland Drive with an RCP tile & concrete box culvert.
- Install tile intakes on both sides of Oakland Drive to intercept overland flow of water & prevent erosion.
- Replace the Main tile for the first 400' from its outlet.
- Install a new headwall at the outlet.
- Cut, remove, & treat all trees within 50' of the Main tile route.

Option 2:

- Convert all the Main tile downstream of Oakland Drive to an open ditch.
- Install new headwall upstream of Oakland Drive to outlet the existing Main tile.
- Replace the existing wooden box culvert beneath Oakland Drive.
- Cut, remove, & treat all trees within 50' of the open ditch route.

It is CGA's opinion that the construction costs for either option would be large enough that an Engineer's Report and hearing would be required.

JDD2-100 – downstream of Oakland Drive. There are a lot of trees that the tile goes through. About half the tile is plugged with roots. Two options were presented.

Franklin County Conservation owns the area where the open ditch would be. Nolte feels that the trees are going to continue to be a big problem every 5 years if we don't take them out or do the open ditch. Lee stated that the trees would come out regardless. Jay wants to replace the culvert regardless.

An Engineers report will be needed regardless of which option is selected. Lee also stated that they could put both options in the report as well.

Motion by Nolte to proceed with Engineers report with the option ditch option, Seconded by Kluss. All ayes.
Motion carried.

Vanness will check with Conservation to make sure they are ok with everything.

Adjourn at 10:39AM.



Gary McVicker, Chairman


ATTEST:



Katy Flint, Auditor

DD 2-100

WO #184

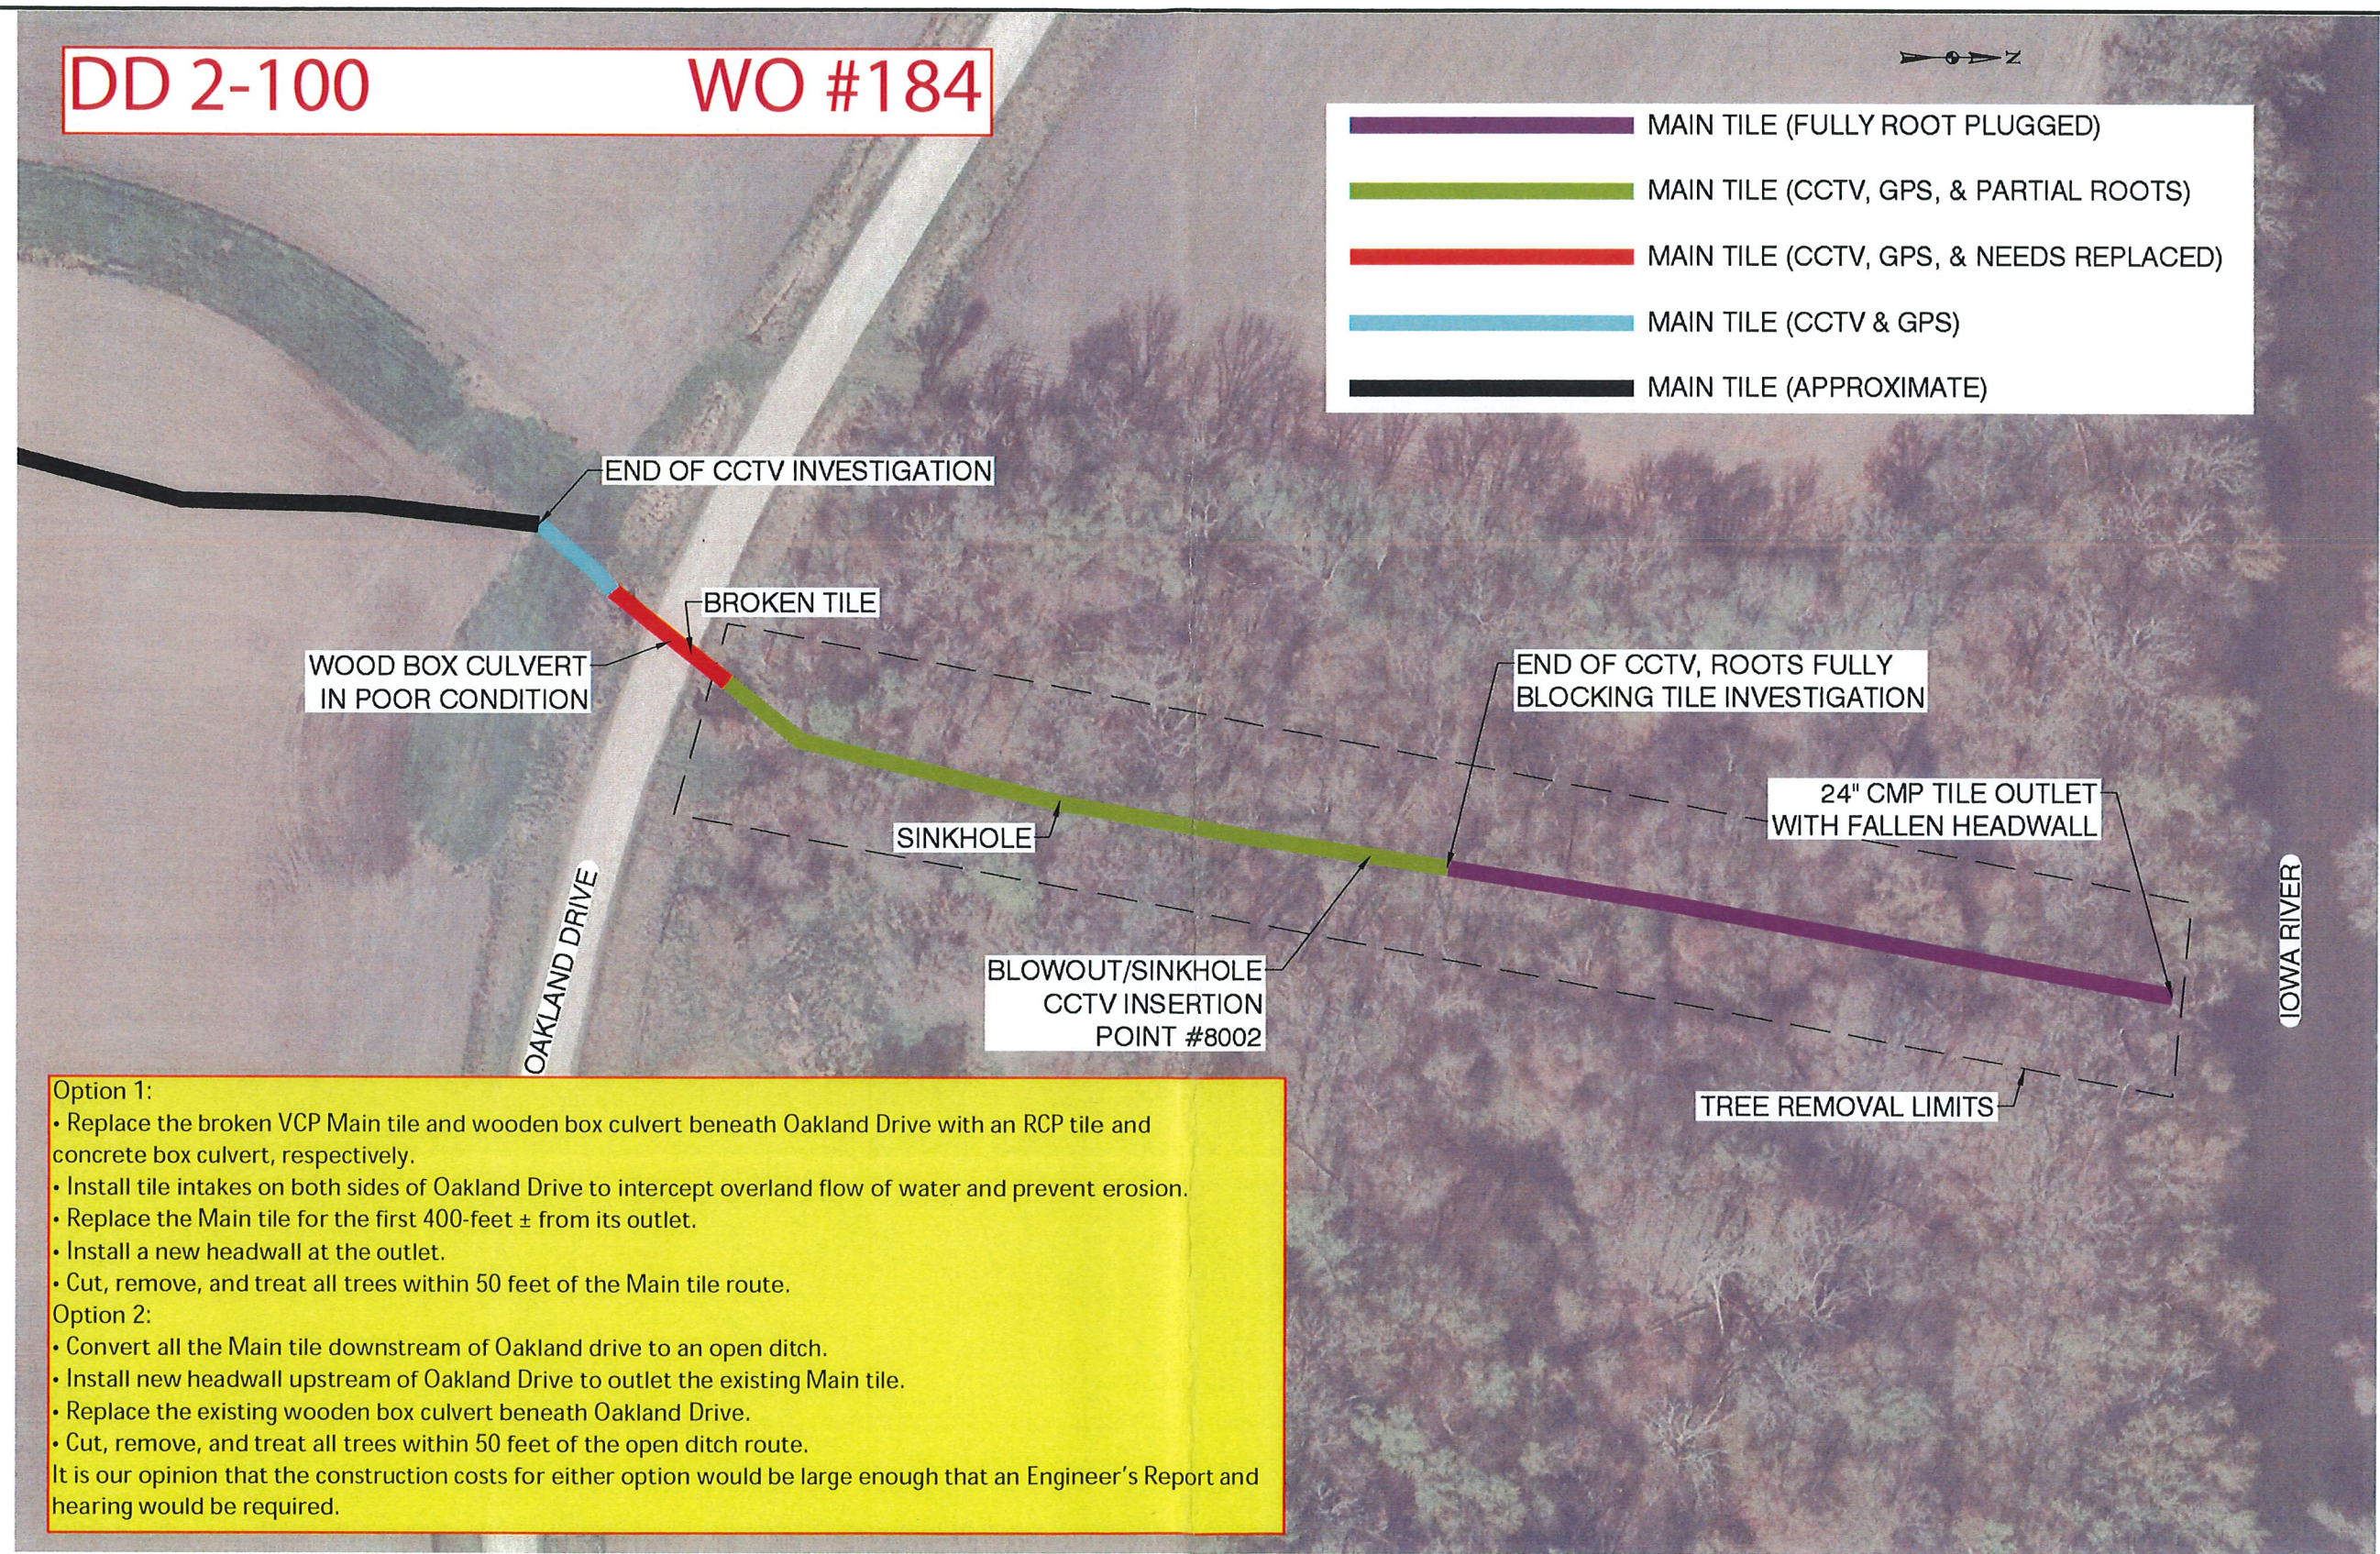

NO	REVISION	BY	DATE	NO	REVISION	BY	DATE



DESIGNED: JVS	DATE: 6/15/2021
DRAWN: JVS	DATE: 6/15/2021
CHECKED: LOG	DATE: 6/21/2021
APPROVED: LOG	DATE: 6/21/2021

D.D. 2-100 MAIN TILE
FRANKLIN CO., IOWA

CCTV & VISUAL OBSERVATION

PROJECT NO	8835
SHEET NO	1 OF 1