




Georgetown, Colorado




Overall Streetscape Plan ○ August 27, 2013



VIEW 1 (TOP) VIEW 2 (BOTTOM)

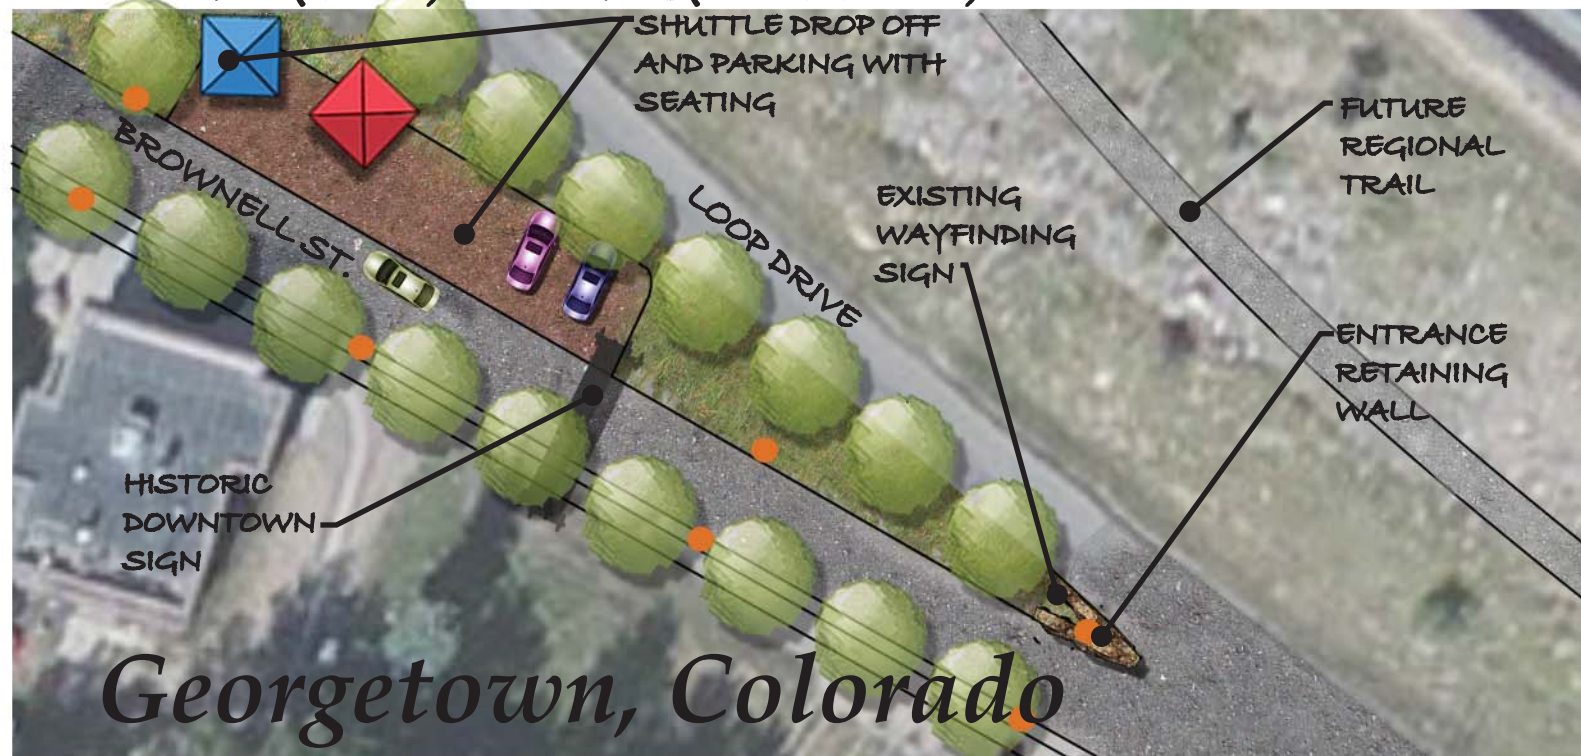


Georgetown, Colorado

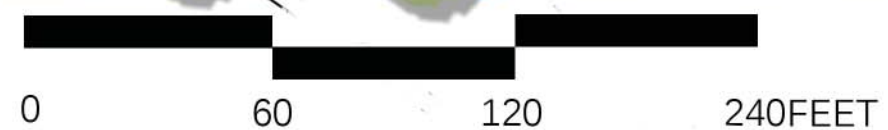

SECTION NOT TO SCALE



Streetscape Conceptual Design ○ August 27, 2013

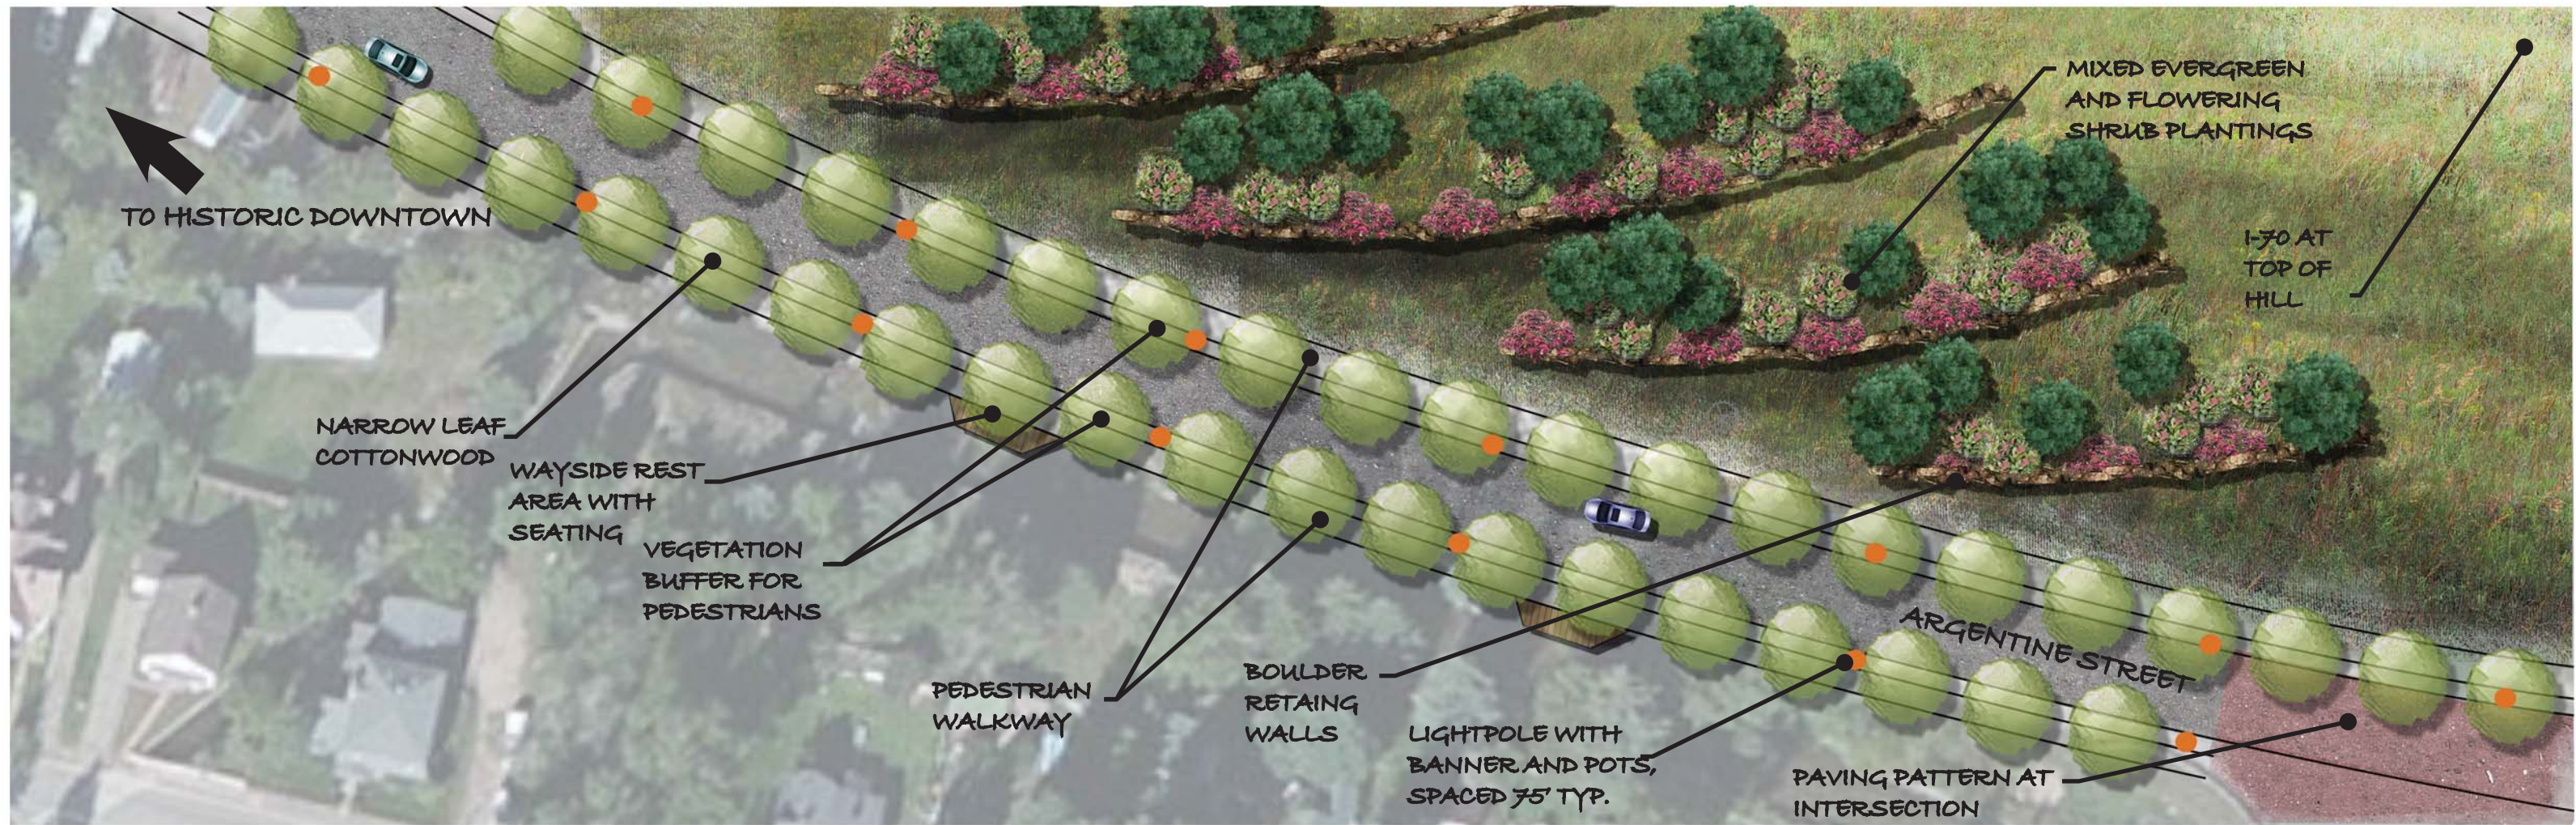

VIEW 3



RETAINING WALL



ART DISPLAY



NATURAL
PLANTING




WAYSIDE VIEW



Georgetown, Colorado

Streetscape Conceptual Design ○ August 27, 2013

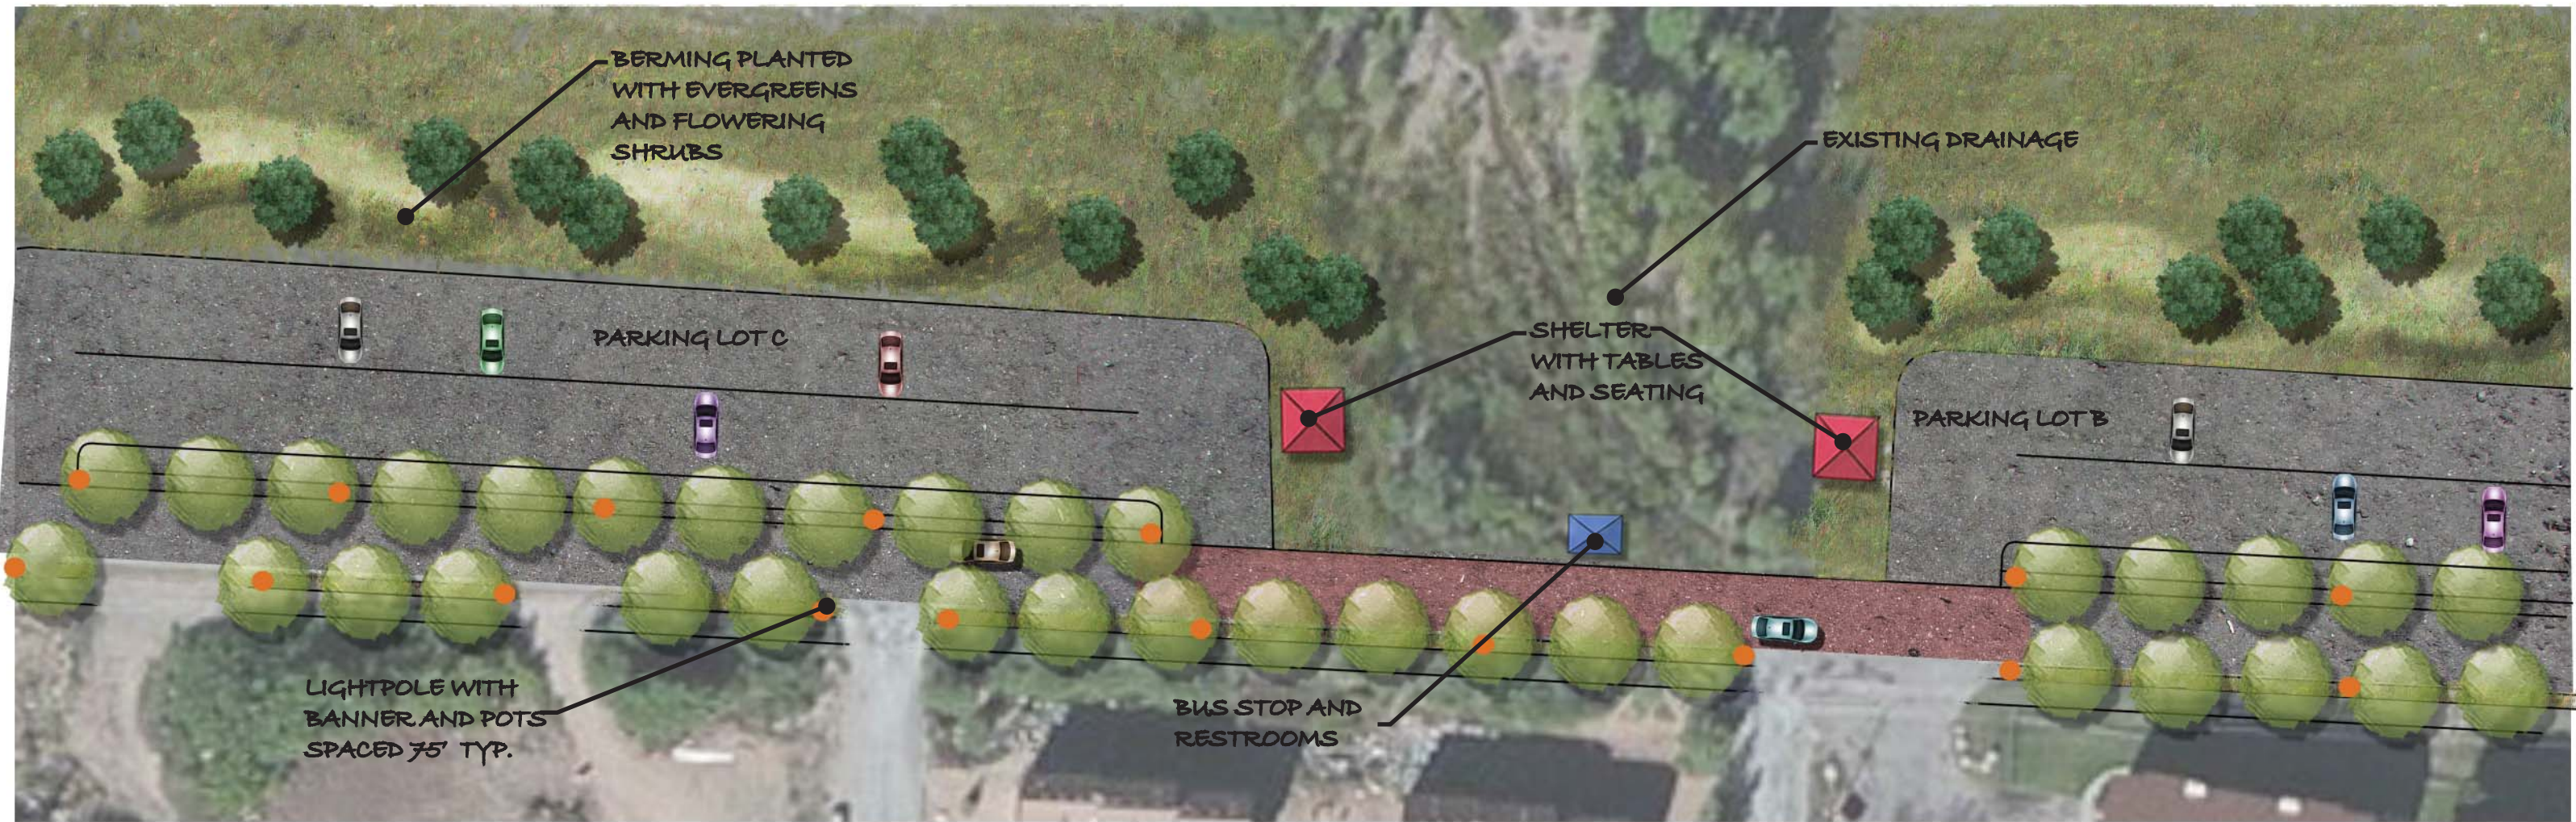

VIEW 4



SHELTER



BUS STOP



PLANTINGS




PLANTINGS



LIGHT POST WITH BANNER AND POT



BENCH

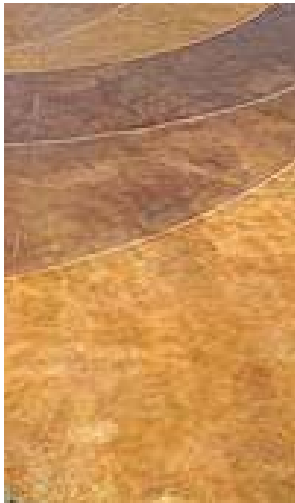


PAVING PATTERN



DECORATIVE TRASH

Georgetown, Colorado

Streetscape Conceptual Design ◦ August 27, 2013

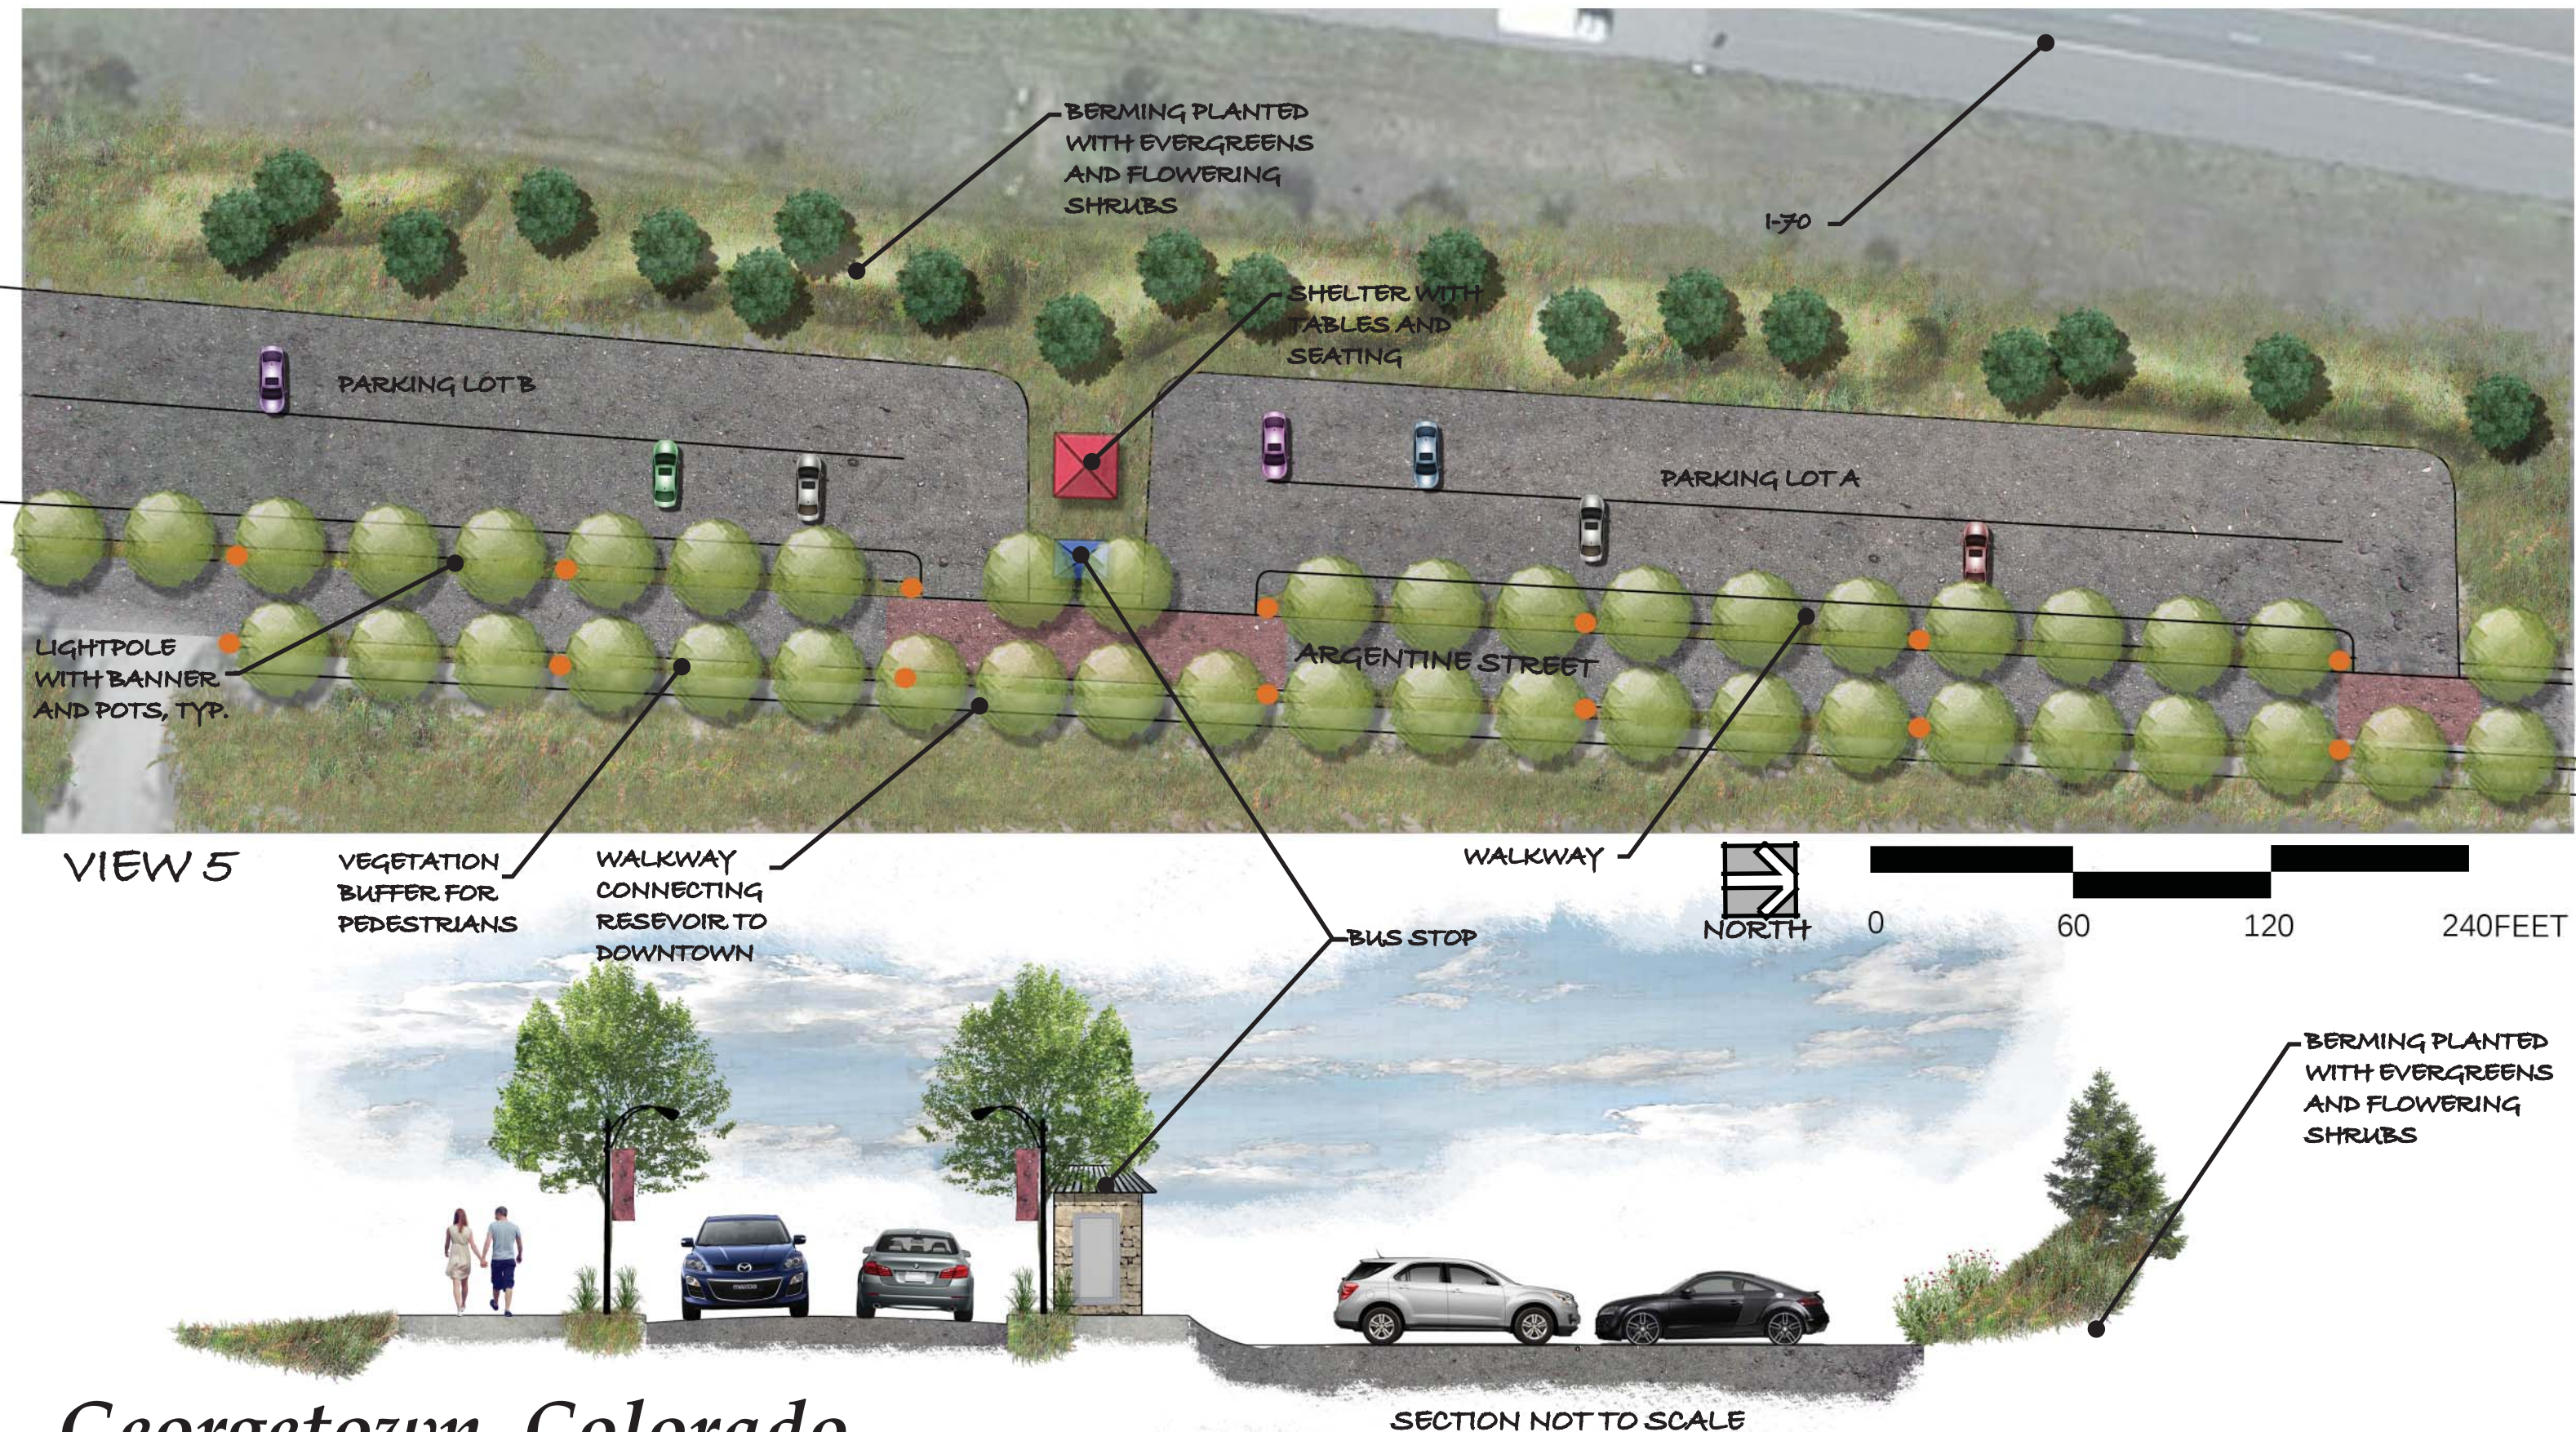

Georgetown, Colorado

Streetscape Conceptual Design ○ August 27, 2013