




1 East-Color
1/8" = 1'-0"

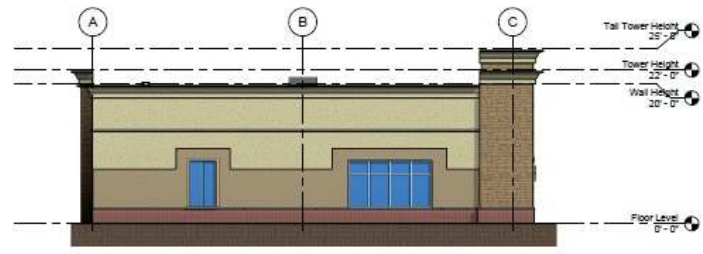

2 West-Color
1/8" = 1'-0"

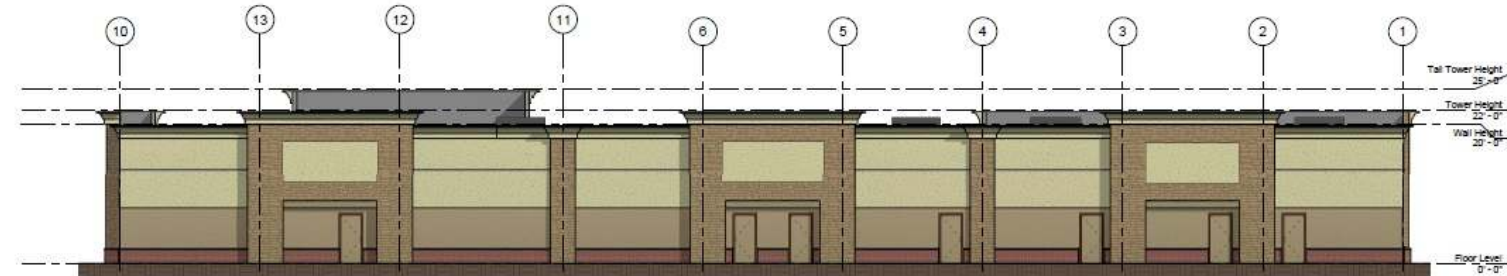

3 North-Color
1/8" = 1'-0"

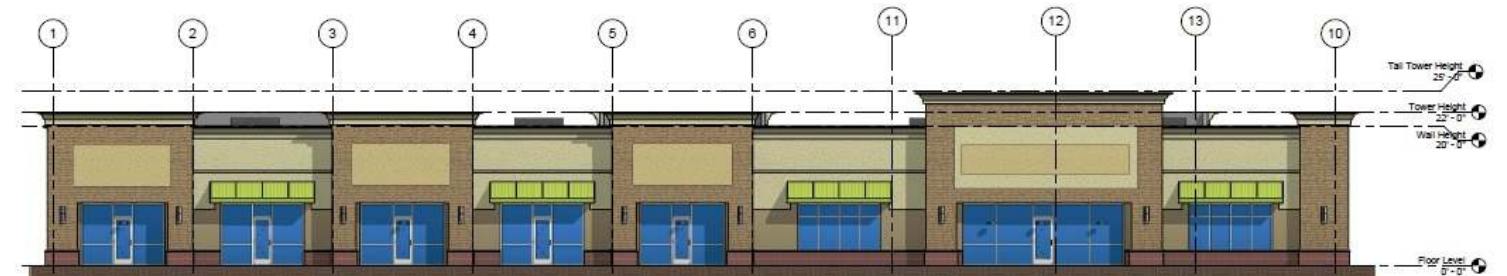

4 South-Color
1/8" = 1'-0"

Herman A. Scharhag Architects
 310 Armour Rd. #202
 North Kansas City, Missouri 64116
 Phone 816-221-9297
 scharhag@att.net

**SHOPPES AT KEARNEY
 BUILDING H**

No.	Description	Date
Revision Schedule		
Elevations-Color		
Project number		1505
Date		09/27/2014
A202		
Scale		1/8" = 1'-0"

09/27/2014 10:52 AM