

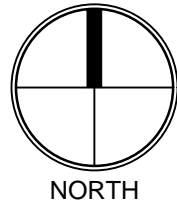


6/24/2019 8:26:02 AM

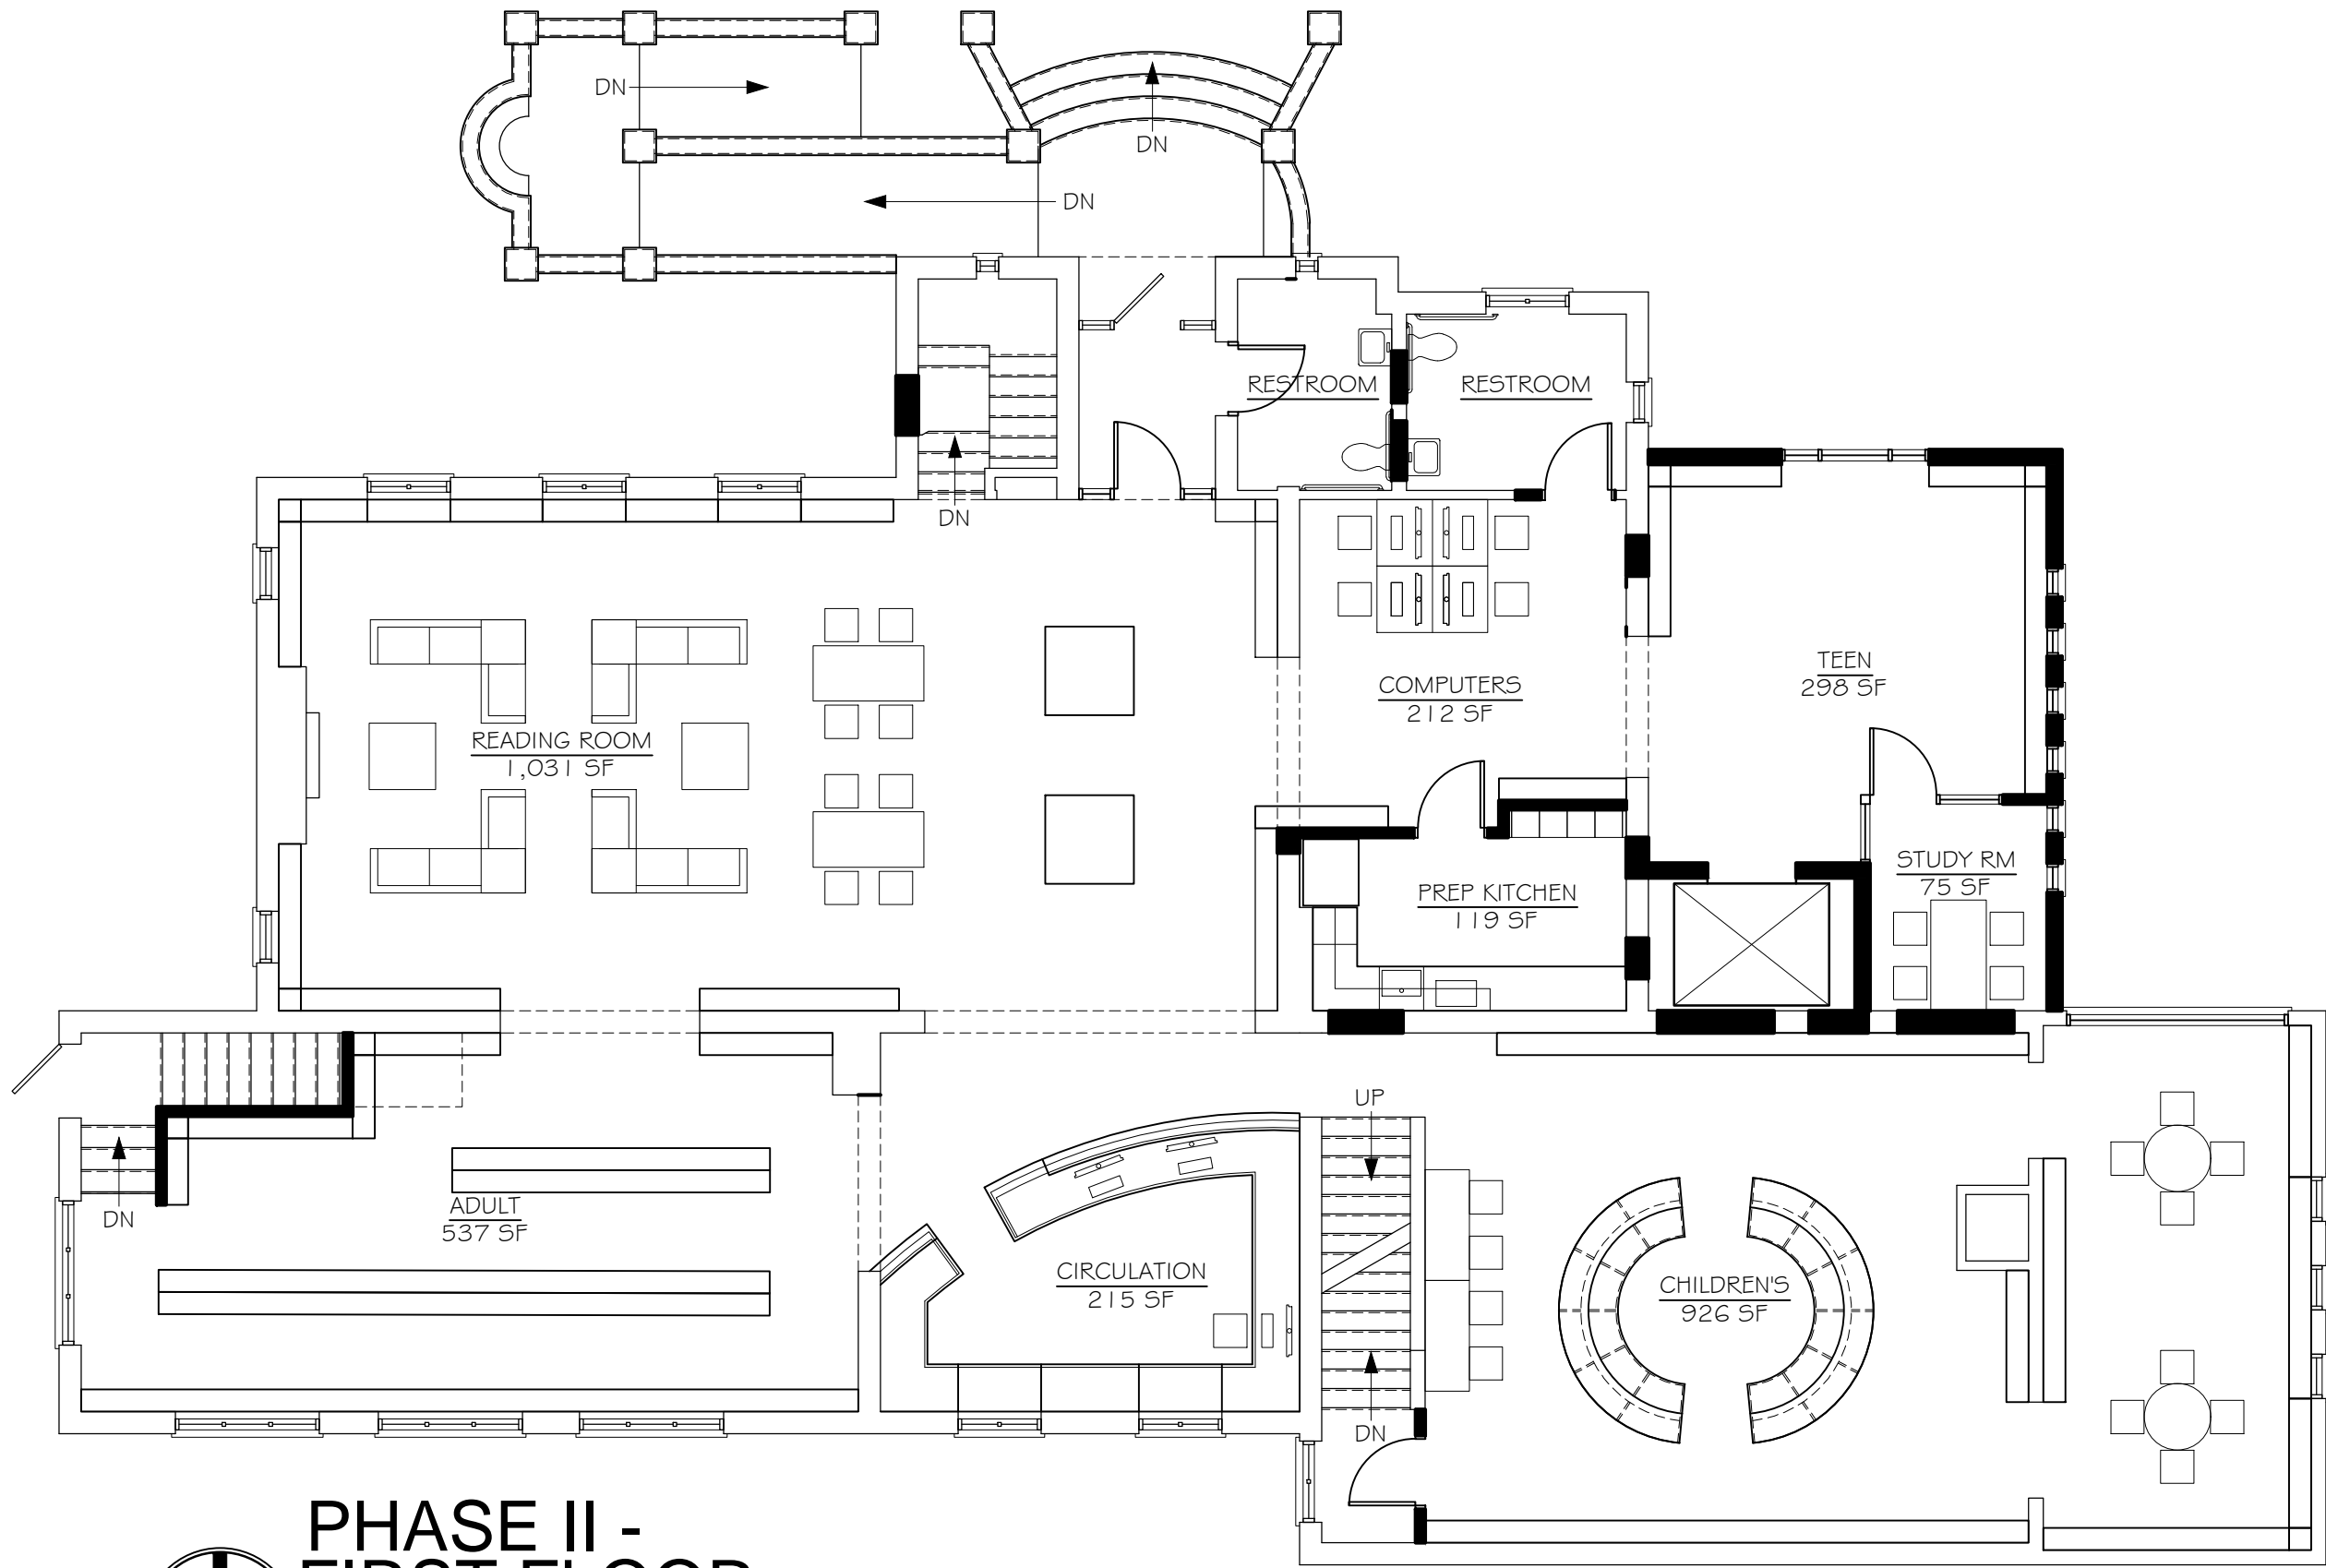

PHASE II - FIRST FLOOR

SCALE: 1/8" = 1'-0"

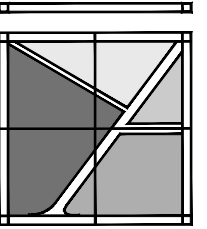

MAYOTTE group
ARCHITECTS

6240 W. Mt. Hope
Lansing, MI 48917

t. 517.323.0577

www.mayottearchitects.com

**Capital Area District Library
Mason Library Renovation**

145 W. Ash St.
Mason, MI 48854

job no.	2018-049
date	06.26.2019
sheet no.	-