

MAYOTTEgroup
ARCHITECTS



6240 W. Mt. Hope
Lansing, MI 48917

t. 517.323.0577

www.mayottearchitects.com

**Capital Area District Library
Mason Library Renovation**
145 W. Ash St.
Mason, MI 48854

job no.	2018-049
date	06.26.2019
sheet no.	-

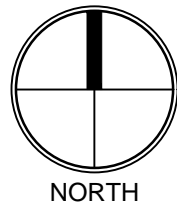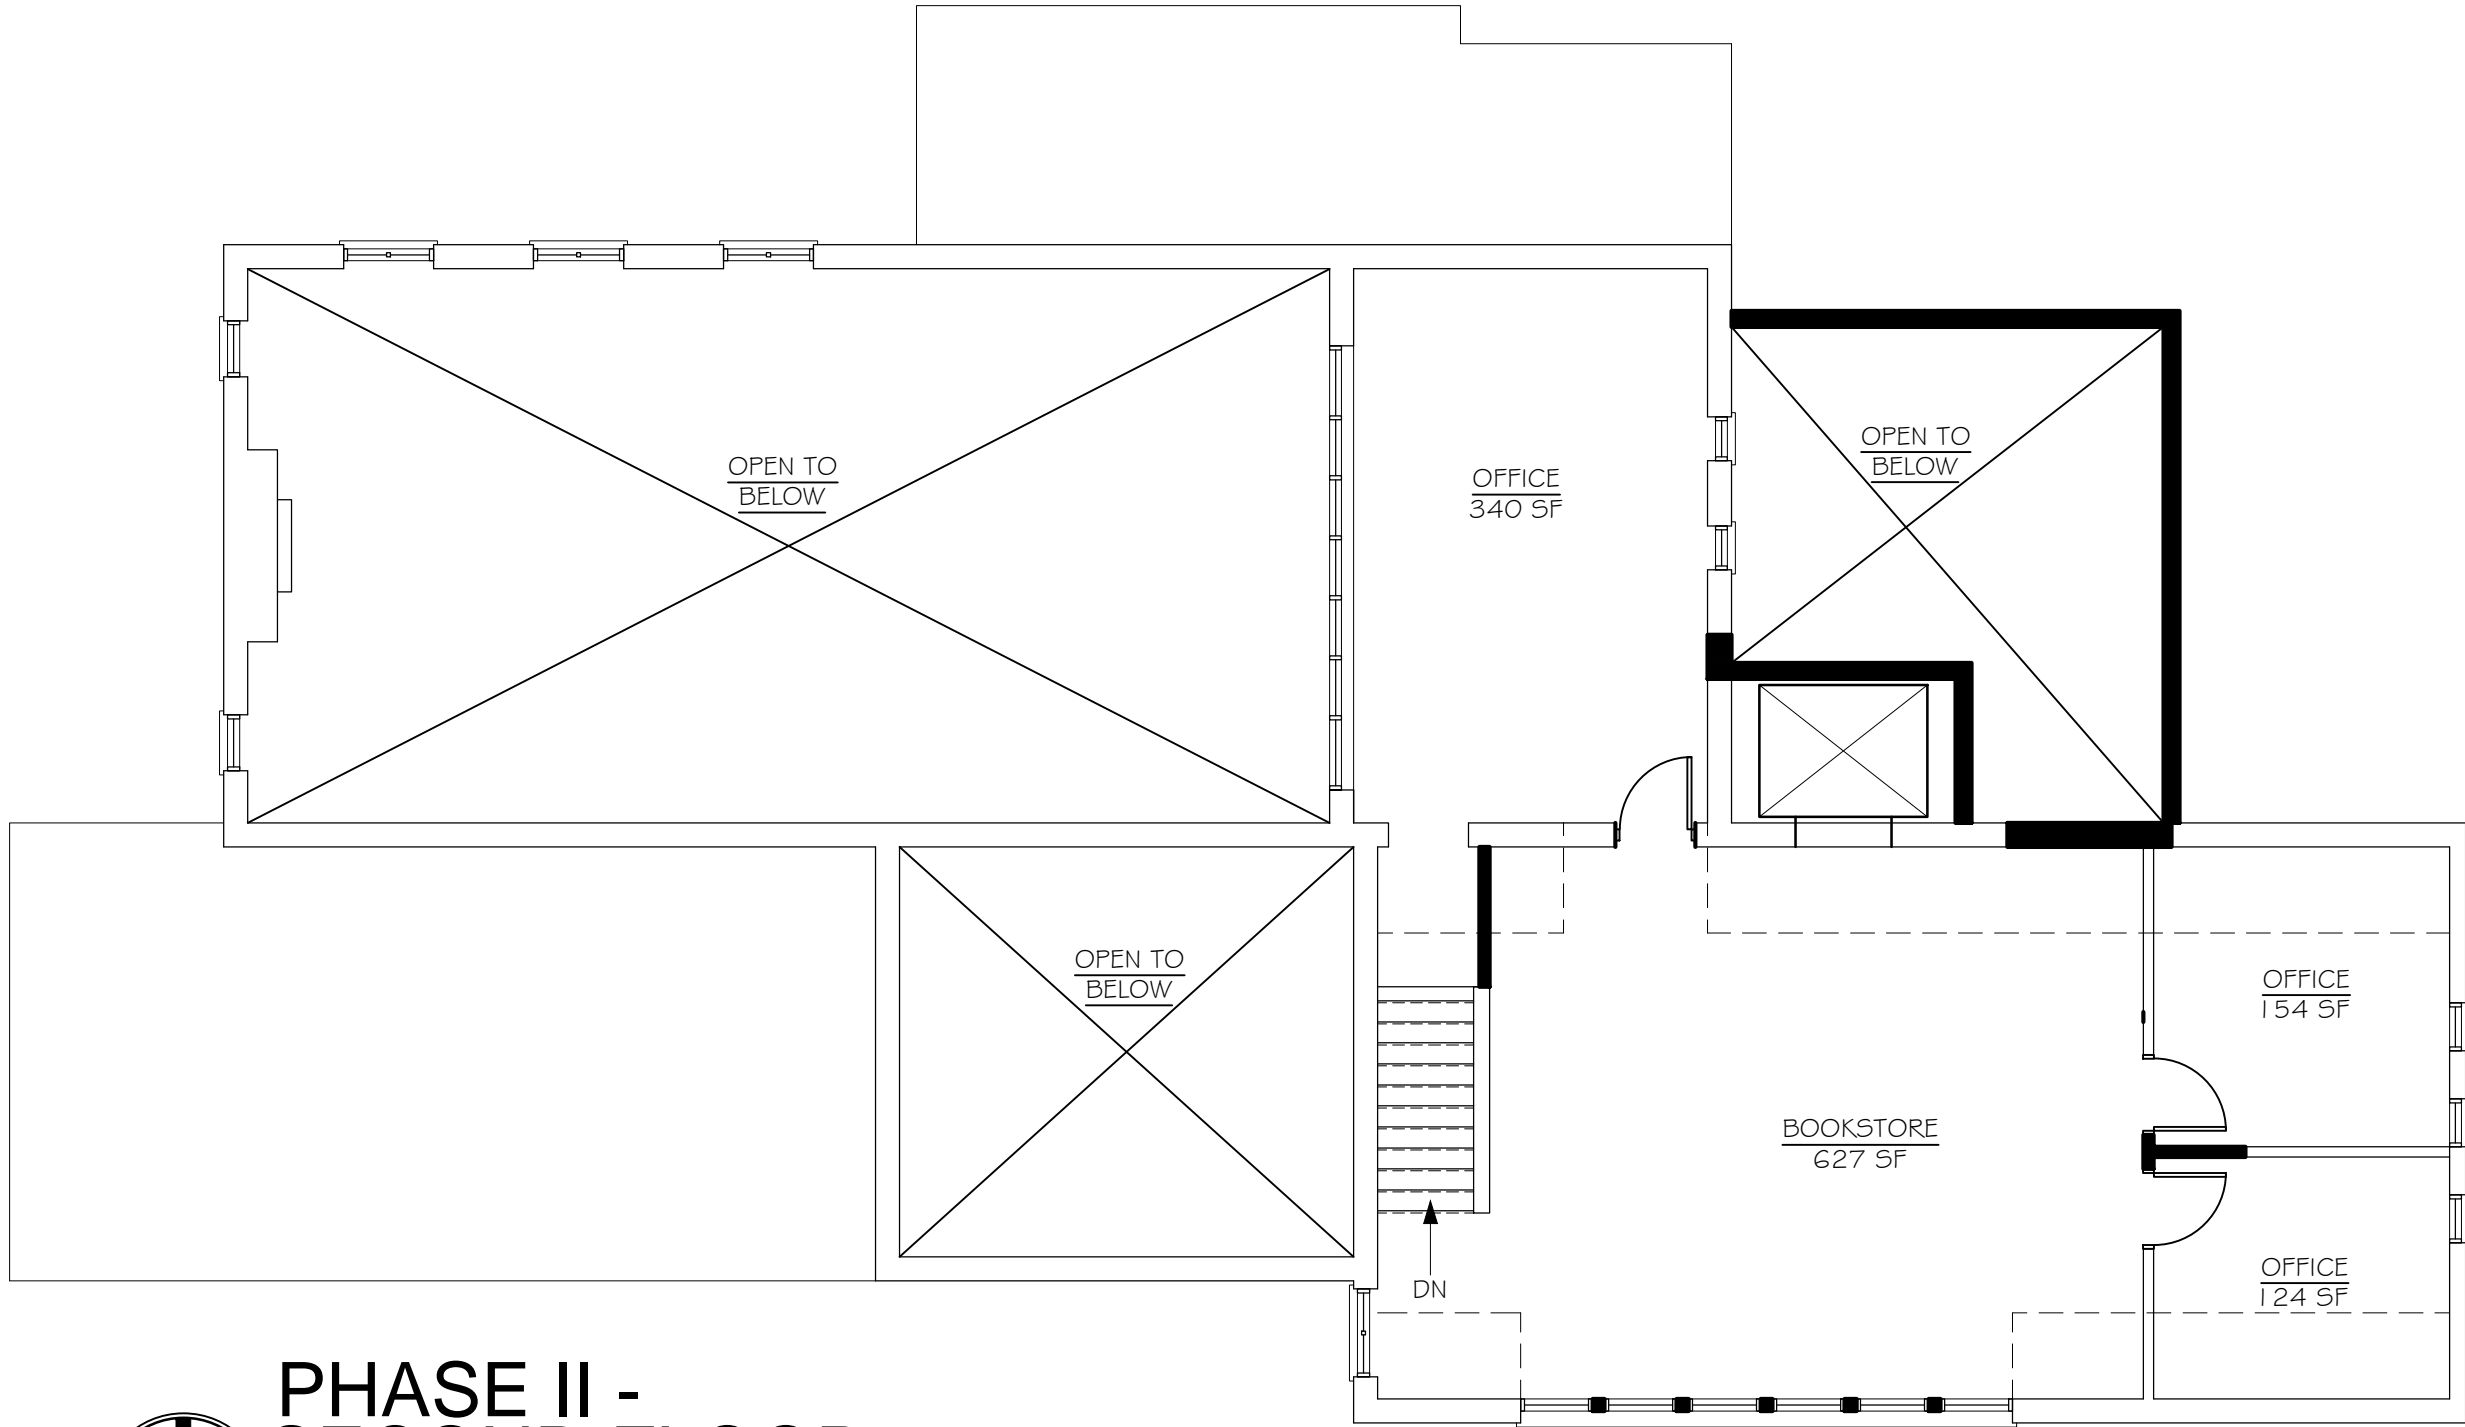

PHASE II - SECOND FLOOR

SCALE: 1/8" = 1'-0"

6/24/2019 10:24:36 AM