



City of North Royalton

Mayor Larry Antoskiewicz

Community Development, Building Division

Dan Kulchytsky Building Commissioner

11545 Royalton Road, North Royalton, OH 44133

Phone: 440-582-3001

Fax: 440-582-3089

CITY OF NORTH ROYALTON PLANNING COMMISSION APPLICATION

1. This request is made for the following property:

5364 Royalton Rd. McDonald's
Address Name of Occupant, Business or Tenant (if applicable)
488-19-011 TCD
Permanent Parcel Number Zoning District and Ward

2. Property Owner of Parcel:

McDonald's Corp Inc McDonald's
Name Name of Business (if applicable)
2 Easton Oval Suite 200 330-703-1464 (Michele Miller)
Address Phone
Columbus, OH 43219 michele.miller@sevensolutions.com
City, State and Postal Code Email (electronic mail)

3. This request is being made by the following responsible party (Owner / Authorized Representative):

Bob Burnbarger Larsen Architects
Name Name of Business (if applicable)
12506 Edgewater Dr. Suite 10 216-221-2350
Address Phone
Lakewood, OH 44107 bburnbarger@larsenarchitects.com
City, State and Postal Code Email (electronic mail)

For Office Use Only

8-6-21 Sept. 8, 2021 PC21-26
Date Application Submitted Meeting Date Assigned Identification Number Assigned

\$250 CB #11800
Application Fee Payment Information (date, check number, cash, etc.)

Other Application Fee Information



CITY OF NORTH ROYALTON PLANNING COMMISSION APPLICATION

4. Narrative statement describing the project and its features:

Rework of existing side by side Drive thru as well as handicap parking stalls.
Interior renovation of customer service area and corresponding kitchen equipment.
ADA improvements to the bathroom. New decor package.
Exterior renovation - removal of masonry roof & elements. New Signage.

5. Applicant's Plan Request: (please mark appropriate box)

Commercial / Industrial / Residential:

- ☐ Preliminary Site Plan Approval
- ☒ Final Site Plan Approval

Subdivision:


- ☐ Sketch Plan Approval
- ☐ Preliminary Site Plan Approval
- ☐ Final Site / Preliminary Plat Approval
- ☐ Final Plat / Dedication Approval

The Planning Commission or its agent(s) is hereby authorized to enter upon the property for which his approval is sought, without further notification, to inspect said property. Any such inspection shall be conducted between the hours of 9 a.m. and 5 p.m. on any day of the week, including weekends.

I further understand that any misrepresentation of data or facts or violations of the Ordinances of the City of North Royalton are cause for refusal, suspension or revocation of this license if issued.

<u>RR</u>	<u>Bob Burnbarger Project Manager</u>	<u>8-6-21</u>
Applicant Signature	Printed Name and Title	Date
<u>Michele Miller</u>	<u>Michele Miller / ECM</u>	<u>8-6-21</u>
Owner Signature	Printed Name and Title	Date
Agent		

LEGEND			
ITEM	DESCRIPTION	ITEM	DESCRIPTION
R/W	RIGHT-OF-WAY	[]	TRAFFIC CONTROL BOX
C	CENTERLINE OF R/W	[]	TREE
P	PROPERTY LINE	[]	WOOD UTILITY POLE
ST	STORM SEWER & MANHOLE	[]	WOOD UTILITY POLE WITH ANCHOR
SAN	SANITARY SEWER & MANHOLE	[]	LIGHT POLE
CO	SANITARY SEWER CLEANOUT	[]	CONCRETE
W	WATER MAIN, HYDRANT & VALVE	[]	ASPHALT
WSO	WATER SHUTOFF	[]	SPOT ELEVATION
GSD	GAS MAIN AND GAS SHUTOFF VALVE	[]	CONTOUR ELEVATION
TELE	UNDG. TELEPHONE DUCTS /CONDUIT AND MANHOLE	[]	METAL GUARD POST
ELEC	UNDG. ELECTRIC DUCTS/CONDUIT	[]	CHAIN LINK FENCE
OS	OVERHEAD WIRES (AS NOTED)		
PS	POST SIGN		

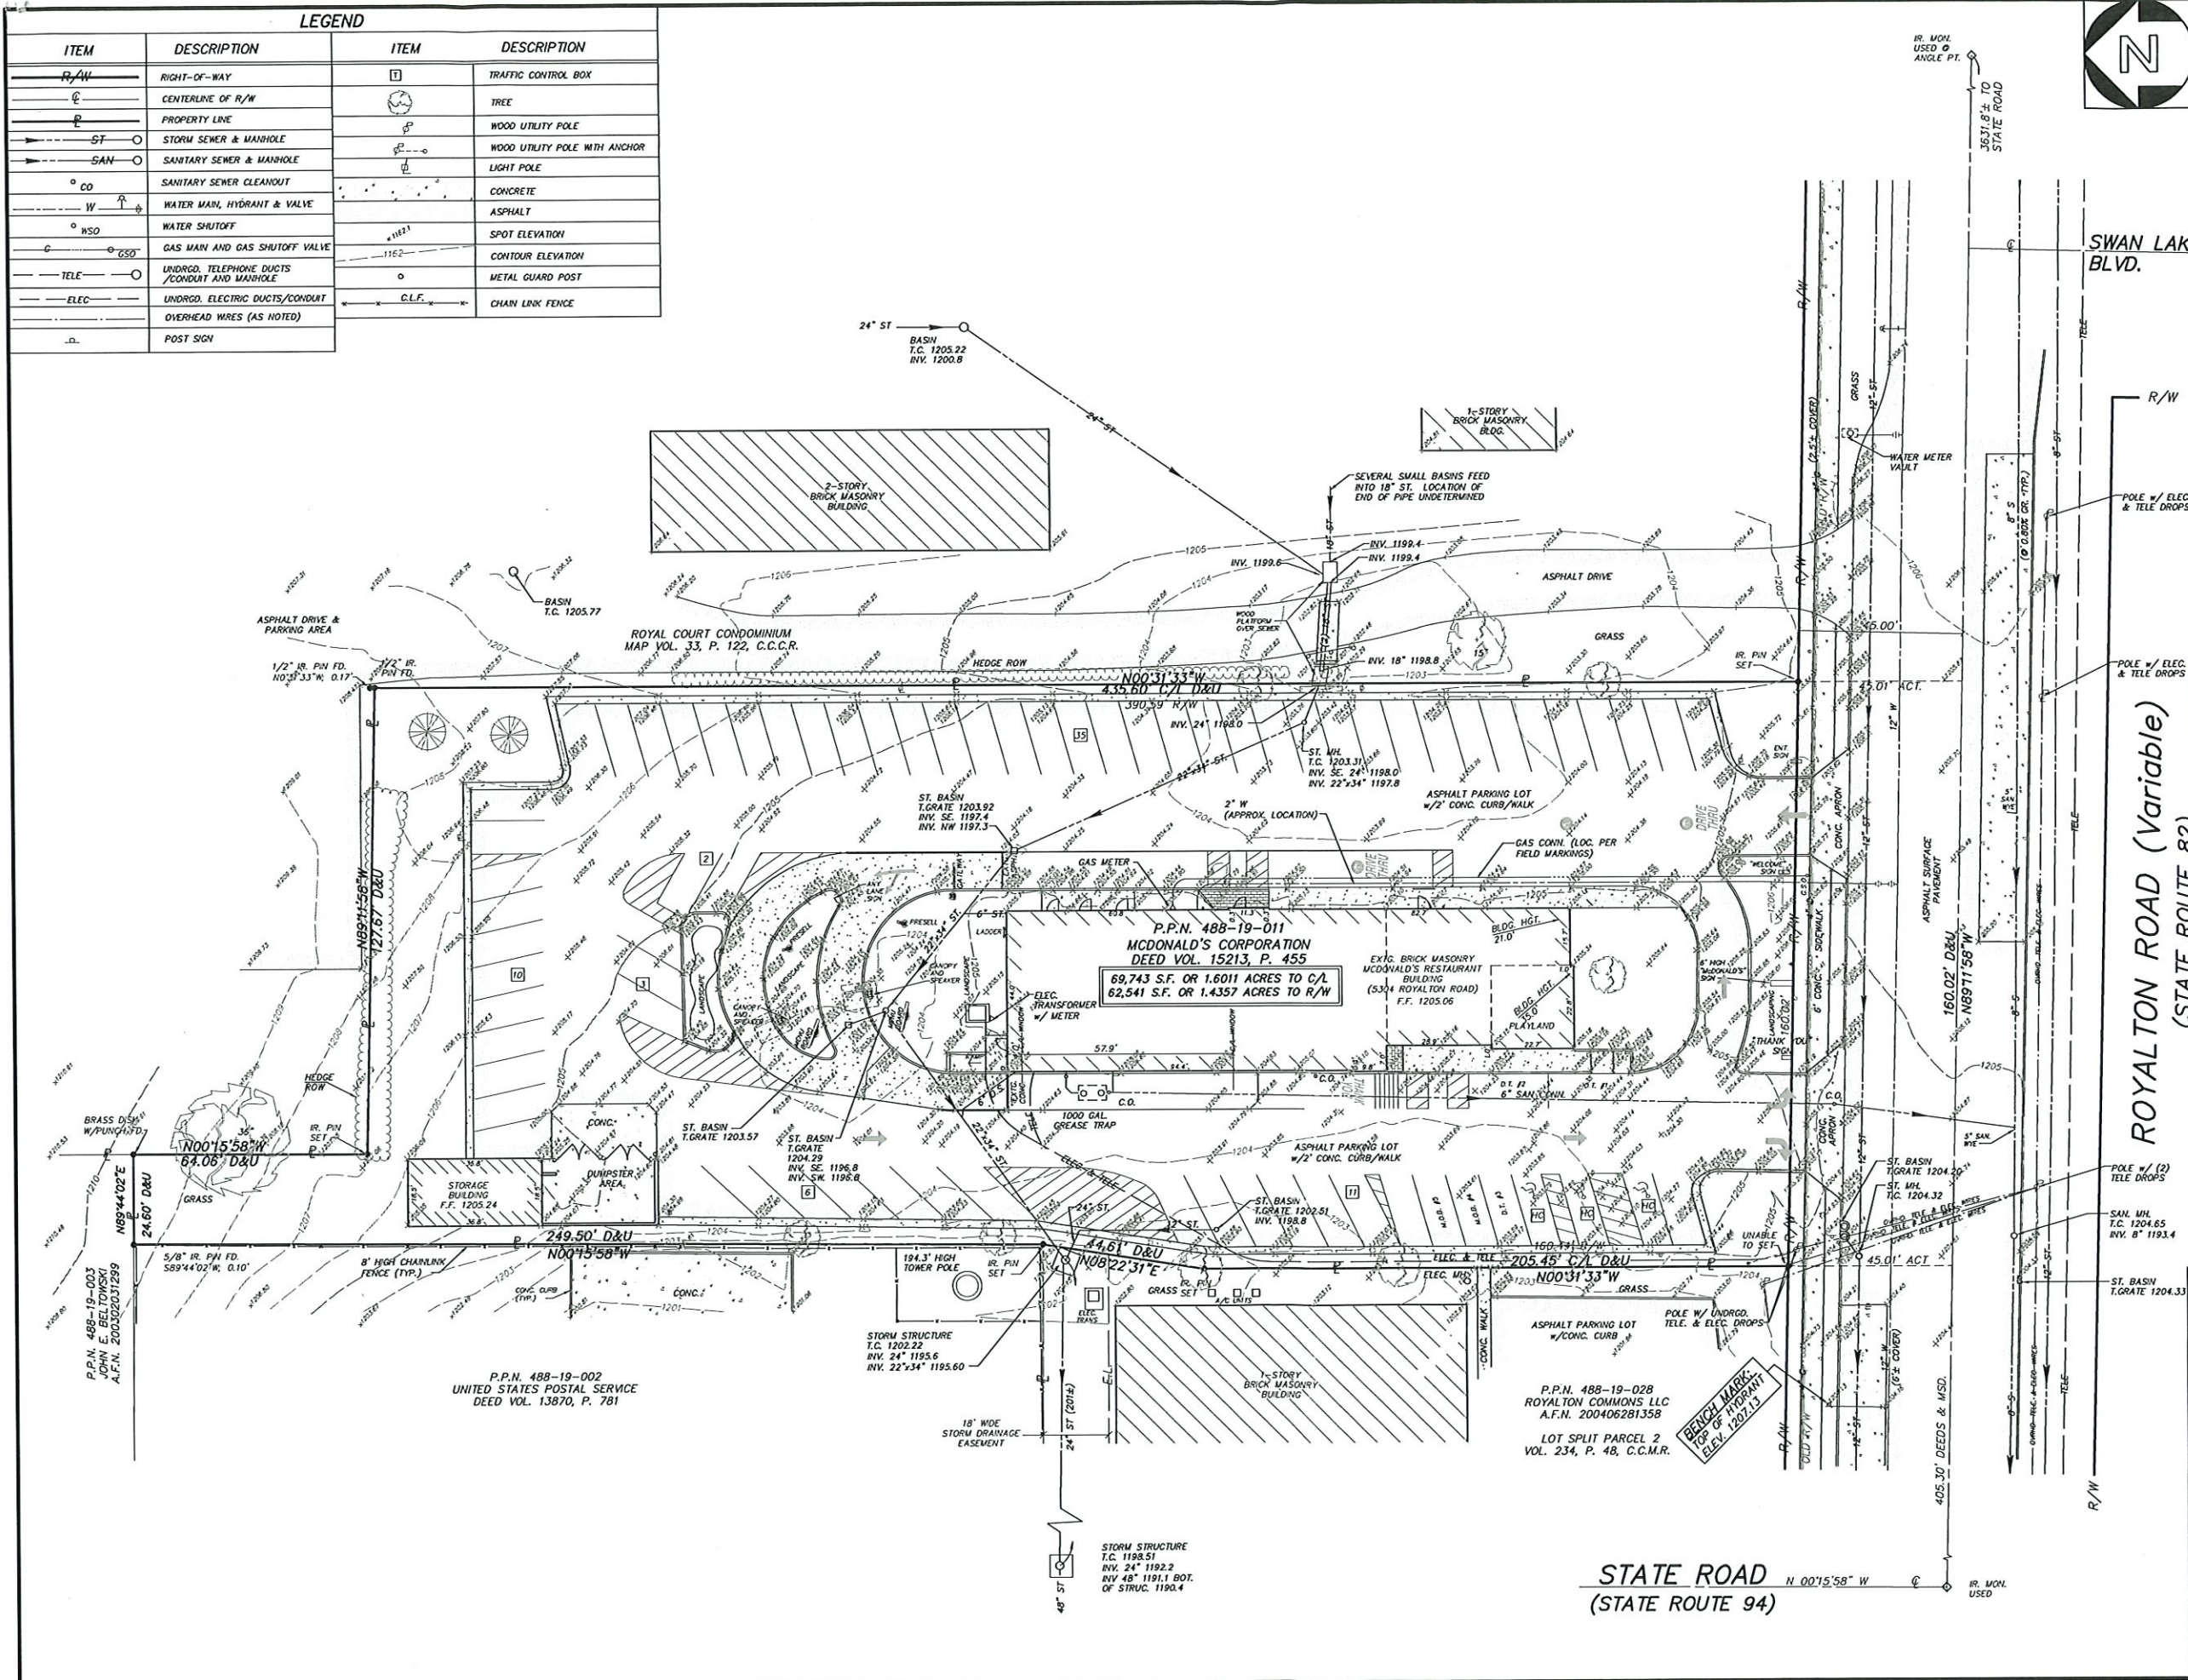

DATE	REVISIONS	BY
12/13/17	UPDATE PER SITE VISIT	M.A.

VICINITY MAP	

RECEIVED

CITY OF NORTH ROYALTON

AUG 06 2021

P.C.

B.Z.A.

SURVEY REFERENCES:

ORIGINAL SURVEY FOR McDONALD'S CORPORATION BY DONALD G. BOHNING & ASSOCIATES DATED MAY, 1979 & JANUARY 2000.

OHIO DEPARTMENT OF TRANSPORTATION ROYALTON ROAD IMPROVEMENT PROJECT #CUY-82-4.87

- NOTES:**
- UNDERGROUND UTILITIES ARE SHOWN BASED UPON ACTUAL LOCATIONS OF ABOVE GROUND STRUCTURES AND RECORDS OF OTHERS AS TO UNDERGROUND LOCATIONS, SIZES, AND CONFIGURATIONS.
 - "IR. PIN SET" INDICATES 5/8" DIAMETER BY 30" LONG REBAR WITH IDENTIFICATION "D.G. BOHNING ASSOC."

MAP OF EXISTING CONDITIONS MADE FOR AND AT THE INSTANCE OF McDONALD'S USA, LLC, A DELAWARE LIMITED LIABILITY COMPANY; McDONALD'S REAL ESTATE COMPANY, A DELAWARE CORPORATION; McDONALD'S CORPORATION, A DELAWARE CORPORATION L/C 034-0378

BEING PART OF ORIGINAL ROYALTON TOWNSHIP SECTION 18 NOW IN THE CITY OF NORTH ROYALTON CUYAHOGA COUNTY, OHIO

DISTANCES ARE GIVEN IN FEET AND DECIMAL PARTS THEREOF. BEARINGS ARE REFERENCED TO AN ASSUMED MERIDIAN AND ARE USED TO INDICATE ANGLES ONLY. SPOT ELEVATIONS ARE ALSO GIVEN IN FEET AND DECIMAL PARTS THEREOF WITH AN ACCURACY OF .00 FOR HARD SURFACES AND .0 FOR ALL OTHERS

DONALD G. BOHNING & ASSOCIATES, INC.

CIVIL ENGINEERING & SURVEYING

7979 HUB PARKWAY • VALLEY VIEW, OHIO 44125

PHONE: (216) 642-1130 FAX: (216) 642-1132

HORIZ. SCALE

1"=20'

DATE

MAR., 2011

FILE NO.

960S-SV

ORDER NO.

960-S

1

1

LEGEND:

SYMBOL DESCRIPTION

- ① 6" YELLOW PAINTED LINE
- ② WHITE PAINTED LINES (TYP.)
- ③ WHITE PAINTED ARROWS (TYP.)
- ④ YELLOW PAINTED DRIVE-THRU PAVEMENT MARKINGS (TYP.)
- ⑤ HANDRAIL
- ⑥ ADA ACCESSIBLE RAMP
- ⑦ CONCRETE WALKWAY - (CONSTRUCT FROST SLABS AT ALL DOORS)
- ⑧ A.D.A. ACCESSIBLE SIGNAGE (3 TYP.) - ONE VAN ACCESSIBLE SIGN PLACED AT THE STALL LEFT OF THE 8' WIDE "NO PARKING" ZONE AREA
- ⑨ BLACKEN OUT EXISTING STRIPING & PAVEMENT MARKINGS AS REQUIRED & RE-STRIPE LOT AS SHOWN
- ⑩ SIGNAGE ON BUILDING DENOTING "PAY HERE"

SYMBOL DESCRIPTION

- ⑪ SIGNAGE ON BUILDING DENOTING "PICKUP 1"
- ⑫ SIGNAGE ON BUILDING DENOTING "PICKUP 2"
- ⑬ "#3 RESERVED DRIVE-THRU" OUT OF SEQUENCE PRESENT SIGN (IN CONCRETE)
- ⑭ "#4 RESERVED DRIVE-THRU" OUT OF SEQUENCE PRESENT SIGN (IN CONCRETE)
- ⑮ YELLOW PAINTED LINES FOR O.O.S.P. STALLS
- ⑯ C/L OF EXISTING CASH BOOTH WINDOW
- ⑰ C/L OF EXISTING PRESENTER'S BOOTH WINDOW
- ⑱ C/L OF PROPOSED PULL FORWARD WINDOW
- ⑲ CONSTRUCT LOOP DETECTOR
- ⑳ YELLOW PAINTED WORDS "THANK YOU"
- ㉑ EXISTING BOLLARD

SYMBOL DESCRIPTION

- ㉒ CONCRETE PAD / APRON
- ㉓ LANDSCAPING
- ㉔ ASPHALT PARKING AREA
- ㉕ LANDSCAPED ISLAND W/6"x18" CONCRETE CURB
- ㉖ CONCRETE, A.D.A. CROSS WALK
- ㉗ 5' A.D.A. CROSS WALK
- ㉘ RAMP
- ㉙ 6"x18" CONCRETE CURB
- ㉚ RELOCATE EXISTING "#5, MOBILE ORDER CURBSIDE PICKUP" SIGN
- ㉛ PROPOSED "#6, MOBILE ORDER CURBSIDE PICKUP" SIGN
- ㉜ REMOVE EXISTING DRIVE-THRU EQUIPMENT/FOUNDATIONS



REV	DATE	DESCRIPTION
06/01/18	ISSUED FOR BID & PERMIT	



PREPARED BY: DONALD G. BOHNING & ASSOCIATES, INC.
CIVIL ENGINEERING & SURVEYING
7919 HUB PARKWAY - VALLEY VIEW, OHIO 44125 • (216) 442-1130
A LICENSED PROFESSIONAL ENGINEER IN THE STATE OF OHIO

PREPARED BY: **McDonald's**
DONALD G. BOHNING & ASSOCIATES, INC.
CIVIL ENGINEERING & SURVEYING
7919 HUB PARKWAY - VALLEY VIEW, OHIO 44125 • (216) 442-1130
A LICENSED PROFESSIONAL ENGINEER IN THE STATE OF OHIO

McDonald's®
THESE PLANS AND SPECIFICATIONS ARE THE PROPERTY OF HERNALZ'S CORPORATION AND SHALL NOT BE REPRODUCED WITHOUT THEIR WRITTEN PERMISSION.
McDONALD'S RESTAURANT PROPOSED SITE IMPROVEMENTS
5304 ROYALTON ROAD
CITY OF NORTH ROYALTON, CUYAHOGA COUNTY, OHIO


JOB NO. 960E (DGB)
DATE APRIL, 2018
SCALE: 1" = 20'-0"
SITE PLAN
SHEET: C1



STATE ROAD
(STATE ROUTE 94)

ROYALTON ROAD (Variable)
(STATE ROUTE 82)

SWAN LAKE
BLVD.

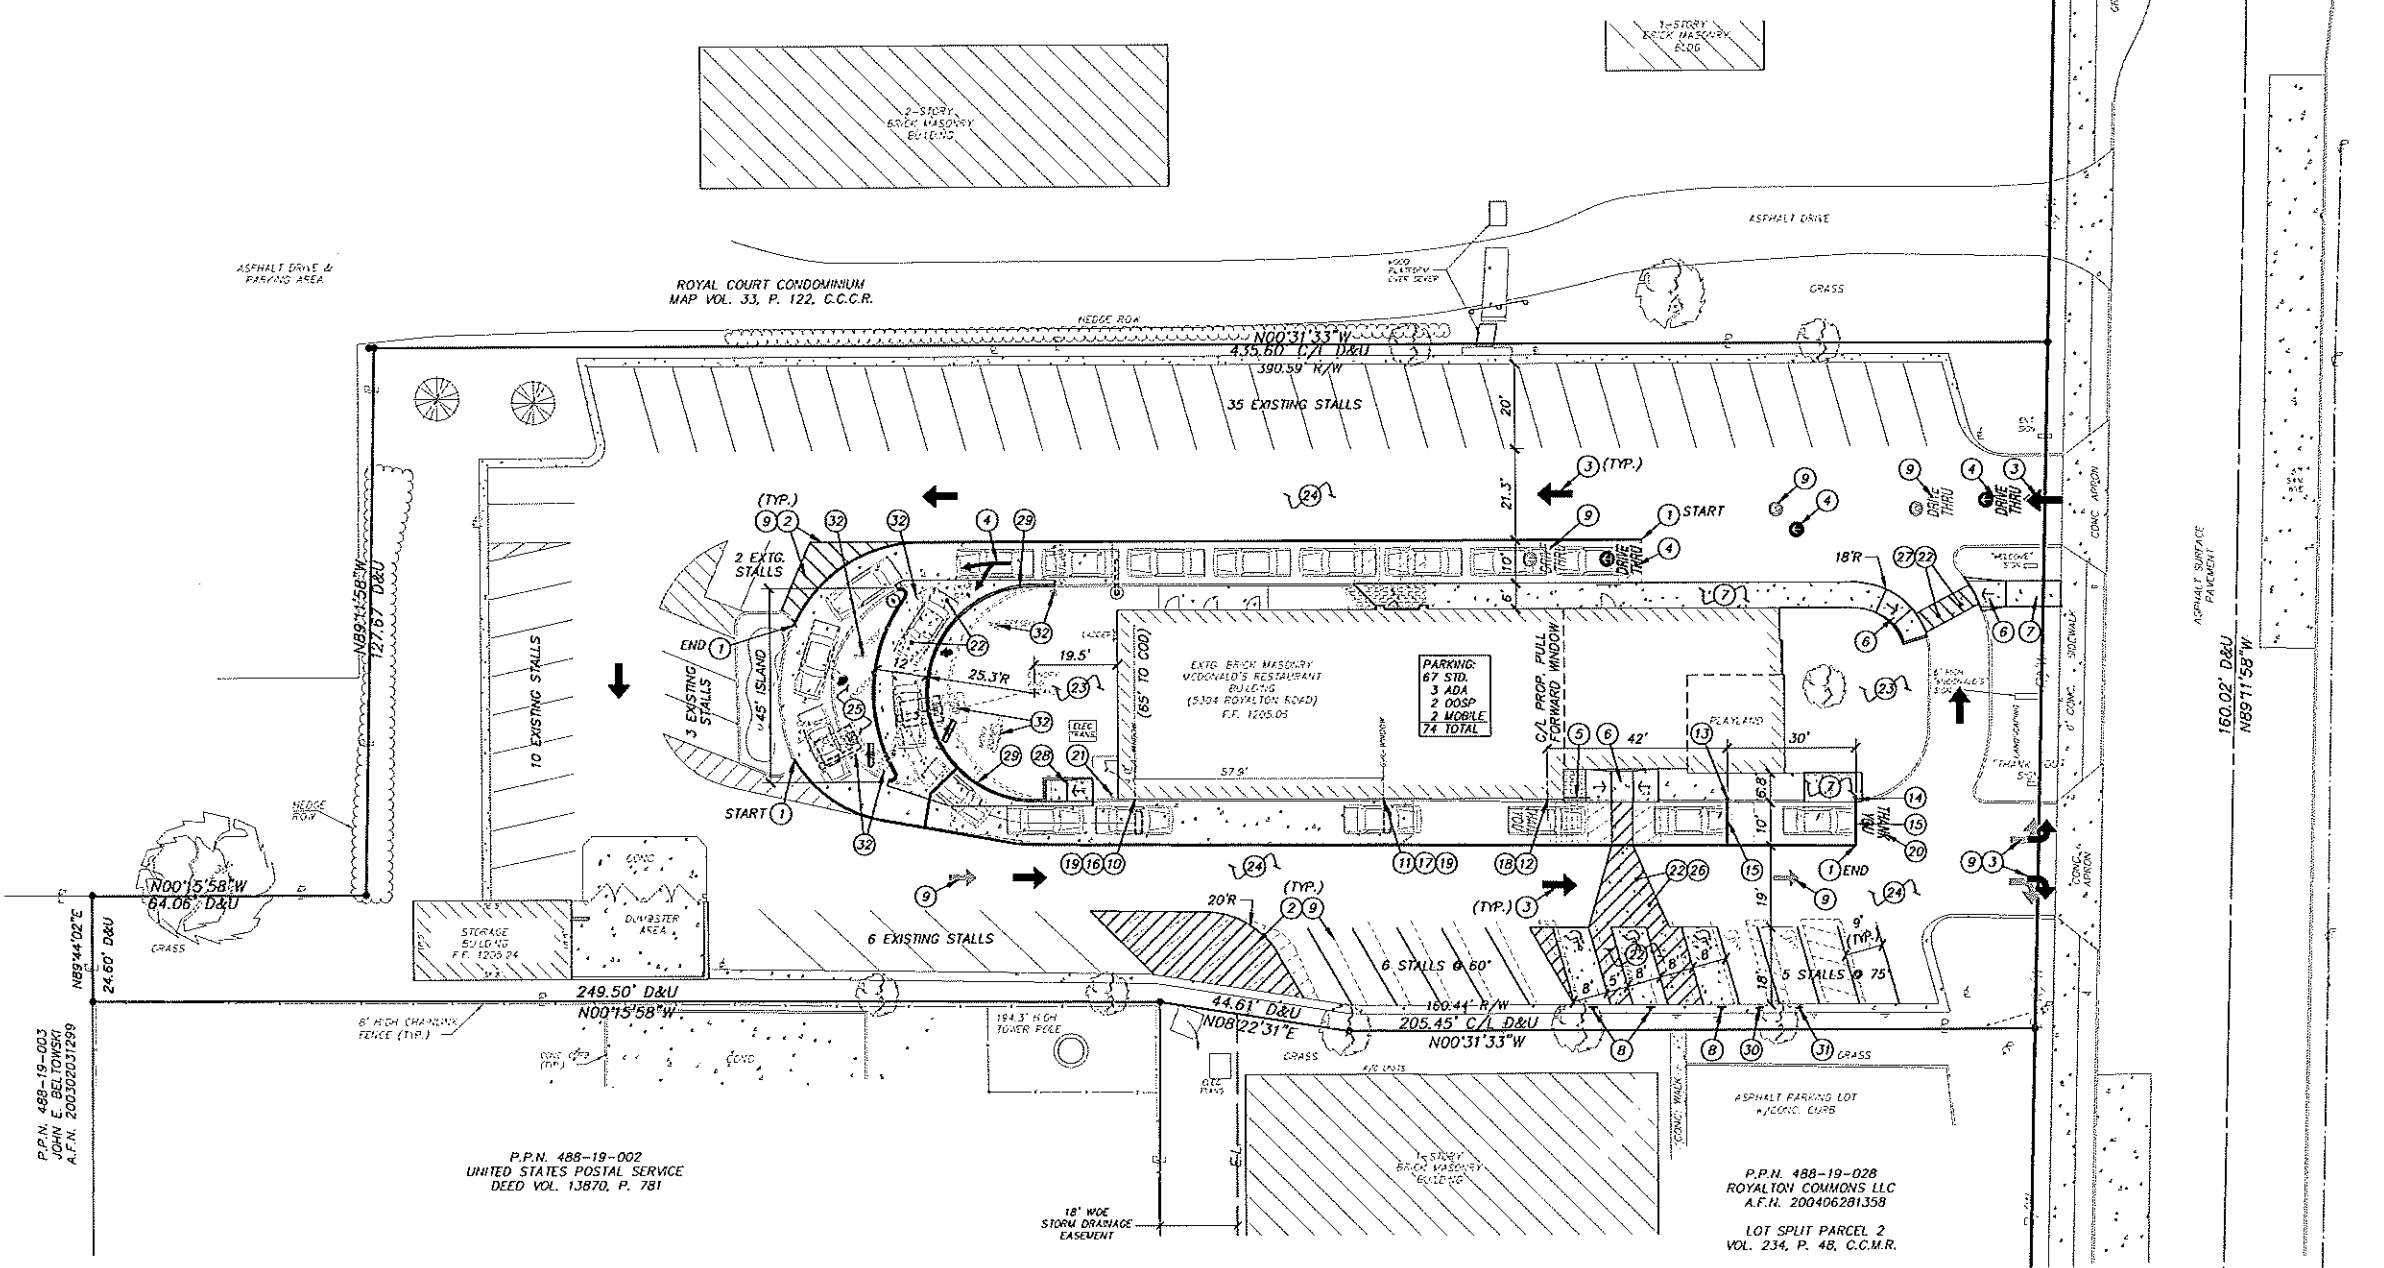

P.P.N. 488-19-003
JOHN E. BELTOWSKI
A.F.N. 200302031299

P.P.N. 488-19-002
UNITED STATES POSTAL SERVICE
DEED VOL. 13870, P. 781

P.P.N. 488-19-028
ROYALTON COMMONS LLC
A.F.N. 200406281358
LOT SPLIT PARCEL 2
VOL. 234, P. 48, C.C.M.R.

[illegible]

C2 ALU-2-ALU-CASIO SYSTEM
COLOR: PAL 7022

C3 NOT USED

I/S METAL SPRING - SEE ASSEMBLY
INSTRUCTIONS FOR ADDITIONAL
XX = COLOR:
C1 = "WEATHERED ZINC"
C2 = "CHAMPION"

D NOT USED

E5 NOT USED

[illegible]

IO METAL/LOGIC SYSTEM - ASSIGNED WITH STORE/OUT PERIOD

1# METAL FASCON / COORDIN / CAP FASCON. SEE EPTA, GCH/EM AND

1 = HEFAS AS CON FOR THE FASCON

2 = HEFAS CUSTOMER MADE FASCON

1# METAL LETTERING - BY OTHERS

X - TYPE

1 = W/COLOUR - COLOUR SILVER

2 = NOT USED

2#S NOT USED

NOT USED

NOT USED

NOT USED

3# NOT USED

1# MODIFIEDS USAGE BY OTHERS - UNLESS SEE USAGE SUPPLY NOTE OF THIS SHEET

1 NOT USED



78	THE 16-BIT CPU
C1	COLOR
	C1 = GRAPHICS CARD SWITCH BY OPERATING WILLIAMS
	C2 = VIDEO CARD SWITCH BY OPERATING WILLIAMS
79	ADD-2 CPU TRILLS SYSTEM
M	COLOR
	C1 = CITYSCAPE
	C2 = HOT USED
	C3 = HOT USED
	C4 = GOLD
82	ADD-2 CPU TRILLS THE BACK SYSTEM
XI	COLOR
	C1 = HOT USED
	C2 = HOT USED
	C3 = CHOCOLATE
79	ADD-2 CPU TRILLS 2" x 8" 16-BIT FACSIM SYSTEM COLOR CITYSCAPE
101	HOT USED
1	
	16-BIT HAVING 10 DIRECTORIES
391	ADJUSTING FOR LAGUNA, FACTS TO MATCH ADJUSTING MATERIALS


A diagram of a brick wall. A callout box containing the text 'CP' and 'f' is connected by a line to the top edge of the wall, indicating the location of the center point of the wall.




Architectural drawing showing a section of a brick wall. A callout box labeled '5' points to a specific detail on the wall.

THE NEW COASTLINE
ELEV. + 35'-0"

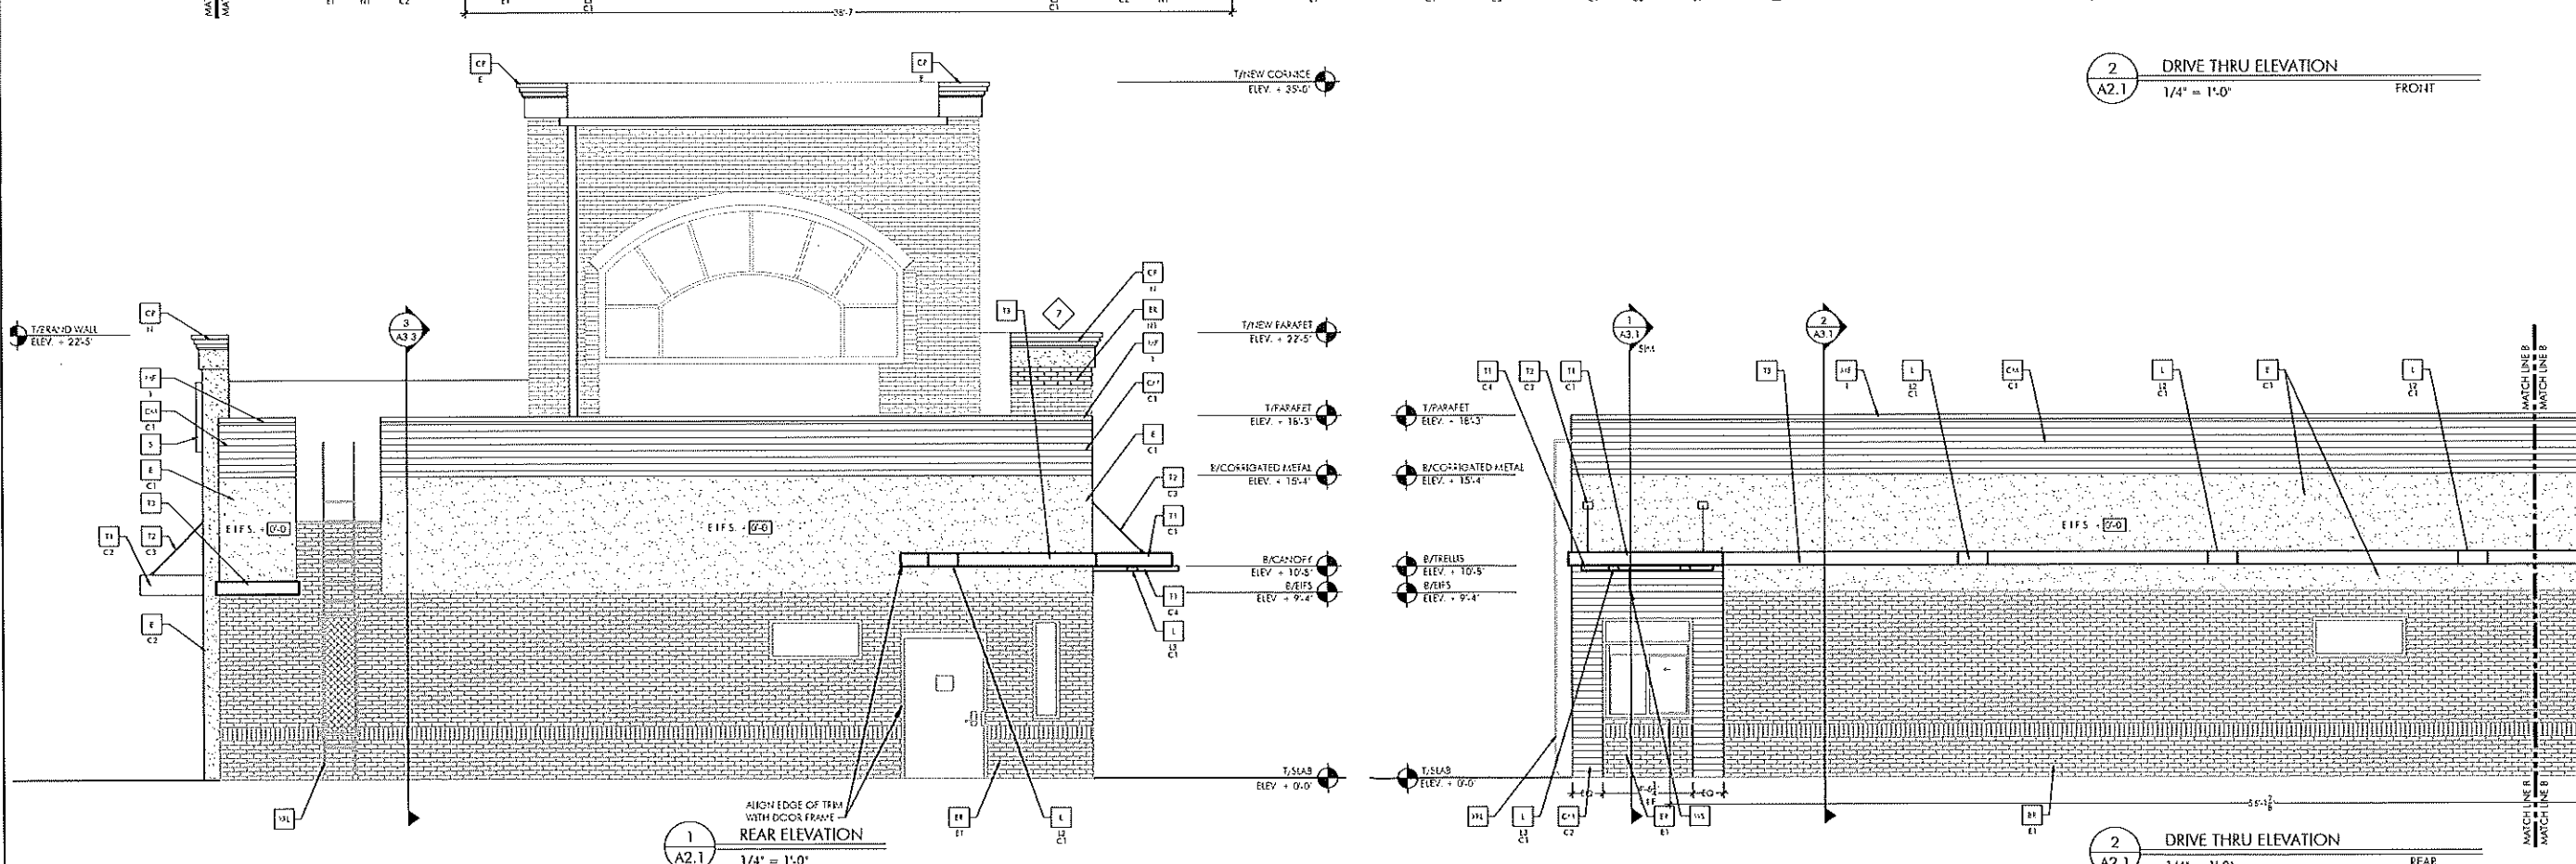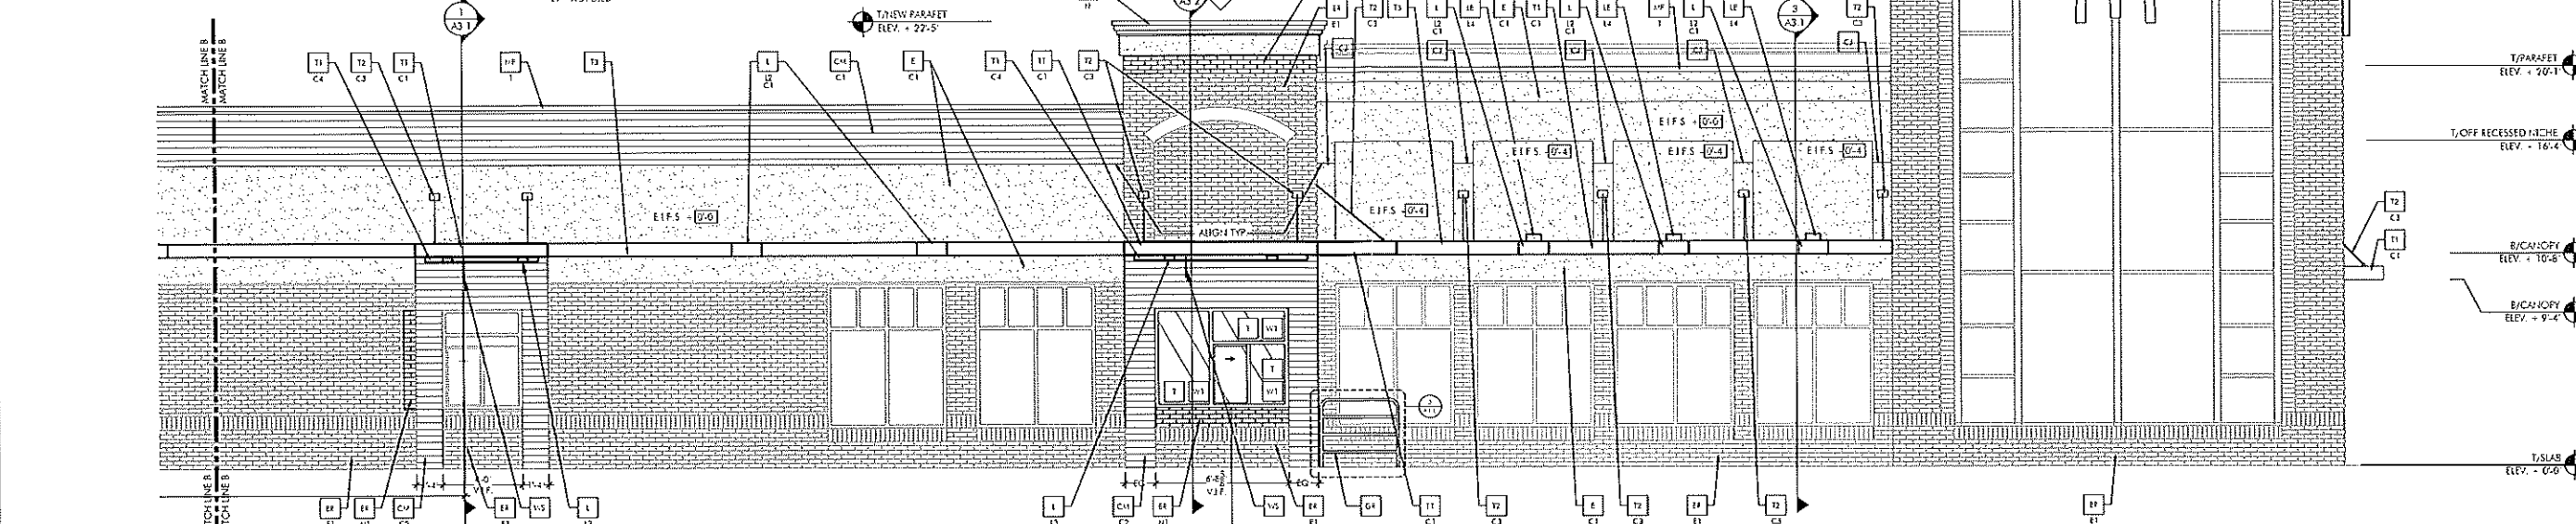[illegible][illegible]

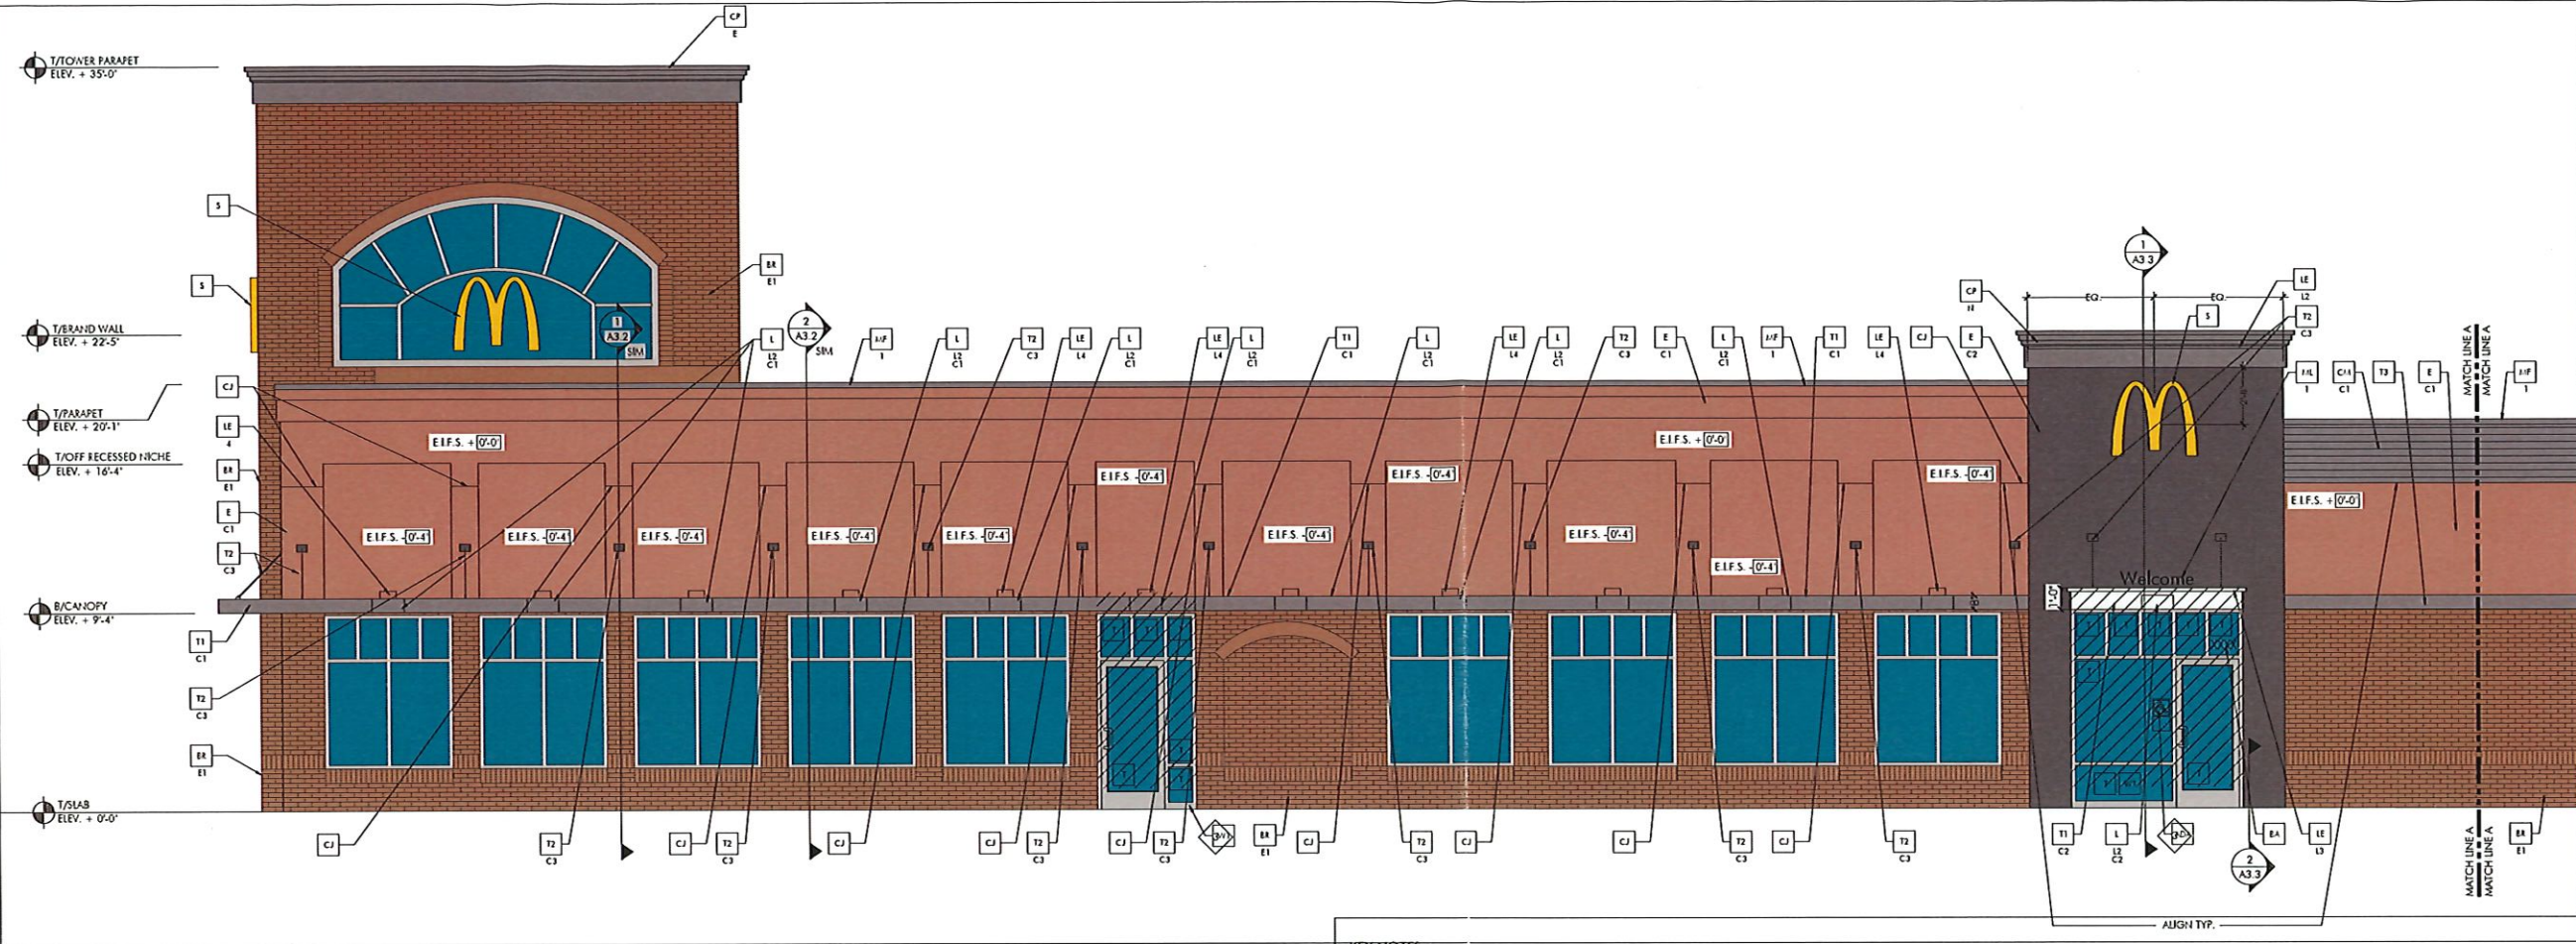

- KEY NOTES:**
- ADA ACCESSIBILITY SIGNAGE SEE GEN NOTE #6 ON A1.0
 - AP ALPOLIC METAL PANEL COLOR: RAL 7022
 - AL ALUMINUM BATTEN SYSTEM W/ 8" HIG GUTTERS SEE 2" PROFILE COLOR: WOOD GRAIN BACKLASH UNFINISHED, ENDOCA PAINTED TO MATCH SUBSTITUTE: 1/2" EXTERIOR HIGH DENSITY OVERLAY (HDO) BLYWOOD, 18, GROUP 1, HDO BOTH FACES, ANATX UNPAINTED, COARSE GRIT SAND SURFACES PRIOR TO PRIMPING, PRIME AND PAINT BOTH SIDES AND ALL EDGES. SUBSTITUTE COLOR: "WON ONE" SW7059 BY SHERWIN WILLIAMS
 - BA BUILDING ADDRESS: 5" H. CHARACTERS AND 3/4" STROKE
 - BR FACE BRICK
 - XX TYPE: H1 = NOT USED E1 = EXTERIOR, PAINT BRICK "GALVANIZED GREY" SW7019 BY SHERWIN WILLIAMS C1 = NOT USED
 - C1 10" WHITE CANOPY - SEE TO OF PLOT FOR DETAILS
 - C2 ALUMINUM CANOPY SYSTEM COLOR: RAL 7022
 - C3 NOT USED
 - HS METAL SIGN - SEE ASSEMBLY NOTES ON A3.0 FOR ADDITIONAL SPECIFICATIONS
 - XX COLOR: C1 = "WEATHERED ZINC" C2 = "CHARCOAL"
 - D NOT USED
 - DS NOT USED
 - E EXTERIOR INSULATION FINISH SYSTEM (EIFS) OUTLATHING PLUS 1" OF BY DRYIT OR EQUAL HIGH IMPACT ZONES: FASCEA 20 ULTRA HIGH IMPACT MESH ASSEMBLY FOR EIFS AREAS WITHIN 8'-0" OF GRADE PRISM INTERLOCKING COLOR: STATOCH-HIGH PERFORMANCE COLORANT - MATCH TO SHERWIN WILLIAMS OR EQUAL C1 = "GALVANIZED GREY" SW7019 BY SHERWIN WILLIAMS, TEXTURE: SANDPAPER C2 = "WON ONE" SW7059 BY SHERWIN WILLIAMS, TEXTURE: FRESSE
 - G GUARDRAIL
 - L LIGHT FIXTURE - SEE ELECTRICAL
 - XX TYPE: L1 = NOT USED L2 = DOWN ONLY SCISSOR L3 = RECESSED DOWN FIXTURE COLOR: C1 = WHITE C2 = PLATINUM SILVER
 - LE LED LIGHT: L1 = SUM LED (DOWN ONLY) L2 = INTEGRAL CANOPY FIXTURES - NOT USED L4 = NOT USED
 - LO METAL LOUVER SYSTEM - ASH WITH STOREFRONT BELOW METAL FASCEA / COPING / CAP FLASHING - SEE DETAIL ON SHEET A3.0 1 = PRE-FAB ANCHOR TITE FASCEA 2 = PRE-FAB CUSTOM ARCADE FASCEA
 - HL METAL LETTERING - BY OTHERS X TYPE: 1 = VIBROCORP - COLOR: SILVER 2 = NOT USED
 - HO NOT USED
 - FB NOT USED
 - FT NOT USED
 - HO NOT USED
 - MD MCDONALD'S SIGNAGE BY OTHERS - UNDER SEPARATE PERMIT. SEE SIGNAGE SUPPORT NOTE ON THIS SHEET.
 - T NOT USED
 - TR TRIM BRACK (NEW) C1 COLOR: C1 = "GALVANIZED GREY" SW7019 BY SHERWIN WILLIAMS C2 = "WON ONE" SW7059 BY SHERWIN WILLIAMS
 - T1 ALUMINUM TRELLIS SYSTEM XX COLOR: C1 = CITYSCAPE C2 = NOT USED C3 = NOT USED C4 = GOLD
 - T2 ALUMINUM TRELLIS TE-BACK SYSTEM XX COLOR: C1 = NOT USED C2 = NOT USED C3 = CHARCOAL
 - T3 ALUMINUM TRELLIS 2" x 8" WALL FASCEA SYSTEM COLOR: CITYSCAPE
 - WT NOT USED
 - VS NEW HANGING DT DIRECTIONALS
 - VL TENSING ROOF LOUVER, PAINT TO MATCH ADJACENT MATERIALS

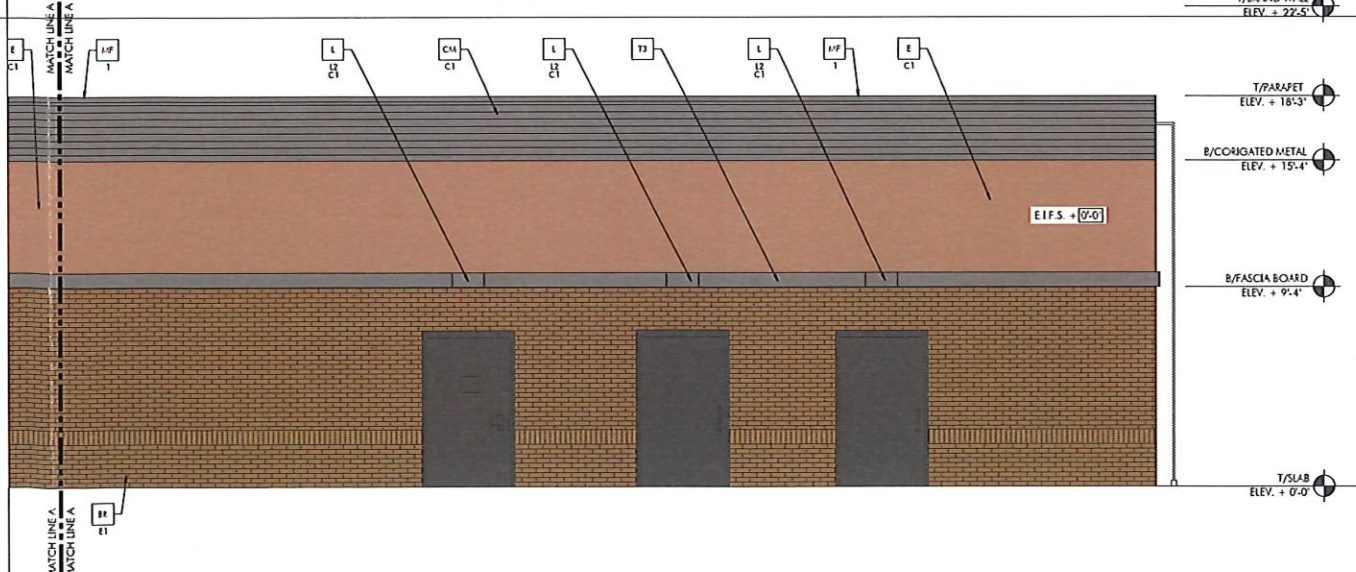

REVISIONS		DATE	DESCRIPTION
06/19/2020	SIGNAGE REVISIONS FOR OWNER REVIEW	REVISION 1	
02/21/2019	ISSUED FOR BID/PERMIT		
02/15/2019			

James K. Larsen, License #5078
Expiration Date 12/31/2020

LARSEN ARCHITECTS
216-231-2353

PREPARED BY: LA#17053

© 2018 McDonald's USA, LLC

McDonald's USA, LLC

The information and specifications are for informational purposes only and are not intended to constitute a contract. The information and specifications are prepared for use as a guide only. Use of these drawings for other projects without the express written consent of McDonald's USA, LLC is prohibited. McDonald's USA, LLC is not responsible for any errors or omissions in these drawings.

DRAWN BY	STD ISSUE DATE	REVIEWED BY	DATE ISSUED

TITLE: McDONALD'S - ROYALTON ROAD NORTH ROYALTON, OH

WOOD / MASONRY
STEEL JOISTS

SHEET NO: A2.0
ELEVATIONS

311 ADDRESS: 5204 Franklin Road, North Royalton, Ohio 44133

