



5 PHYSICS
ELPS



5851


RIVERTECH CT.

PROTECTED BIKE LANE SYMBOL:
 ○ PROPOSED FLEXIBLE DELINEATOR POST
 ┃ PROPOSED RUBBER WHEEL STOP

SIGN LEGEND:
 EXISTING SIGN TO BE REMOVED
 PROPOSED SIGN

PAVEMENT MARKING LEGEND:
 (A) THERMOPLASTIC WHITE PAVEMENT MARKING, 5 INCH
 (B) BIKE CROSSWALK AT DRIVEWAY (REFER TO DWG. DE-01)
 (C) THERMOPLASTIC CROSSWALK, 24 INCH
 (D) YIELD LINE WITH 12" BASE AND 18" HEIGHT


LEGEND
 TRAFFIC FLOW ARROW (FOR DIRECTION ONLY)
 APPROXIMATE RIGHT OF WAY BASED ON GEOGRAPHIC INFORMATION SYSTEM FROM PRINCE GEORGE'S COUNTY

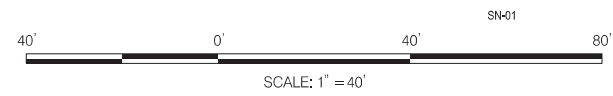

MATCH LINE - SEE SHEET PS-29

Pennoni
 PENNONI ASSOCIATES INC.
 351 W Camden Street, Suite 200
 Baltimore, MD 21201
 T 410.878.9550
 F 410.878.9551


PROFESSIONAL CERTIFICATION
 I HEREBY CERTIFY THAT THESE DOCUMENTS WERE PREPARED OR APPROVED BY ME, AND THAT I AM A DULY LICENSED ENGINEER UNDER THE LAWS OF THE STATE OF MARYLAND.
 LICENSE NO.: 33919
 EXPIRATION DATE: 01/25/2025



05/04/23	A	ADDENDUM NO. 2	DK
DATE NO.	REVISIONS	BY	

RIVERDALE PARK
 ROAD IMPROVEMENT PROGRAM - FY2023
 TOWN OF RIVERDALE PARK
 PRINCE GEORGE'S COUNTY, MD
 RIVERTECH CT.
 5008 QUEENSBURY ROAD
 RIVERDALE PARK, MD 20737
 DEPARTMENT OF PUBLIC WORKS

CONTRACT NO.	DWP 2023-003
DATE	04/13/2023
DRAWING SCALE	1" = 40'
DRAWN BY	DK
APPROVED BY	AM / EH
DWG. NO.	PS-26 OF 34
SIGNING & PAVEMENT MARKING PLAN	
SHEET	32 OF 40

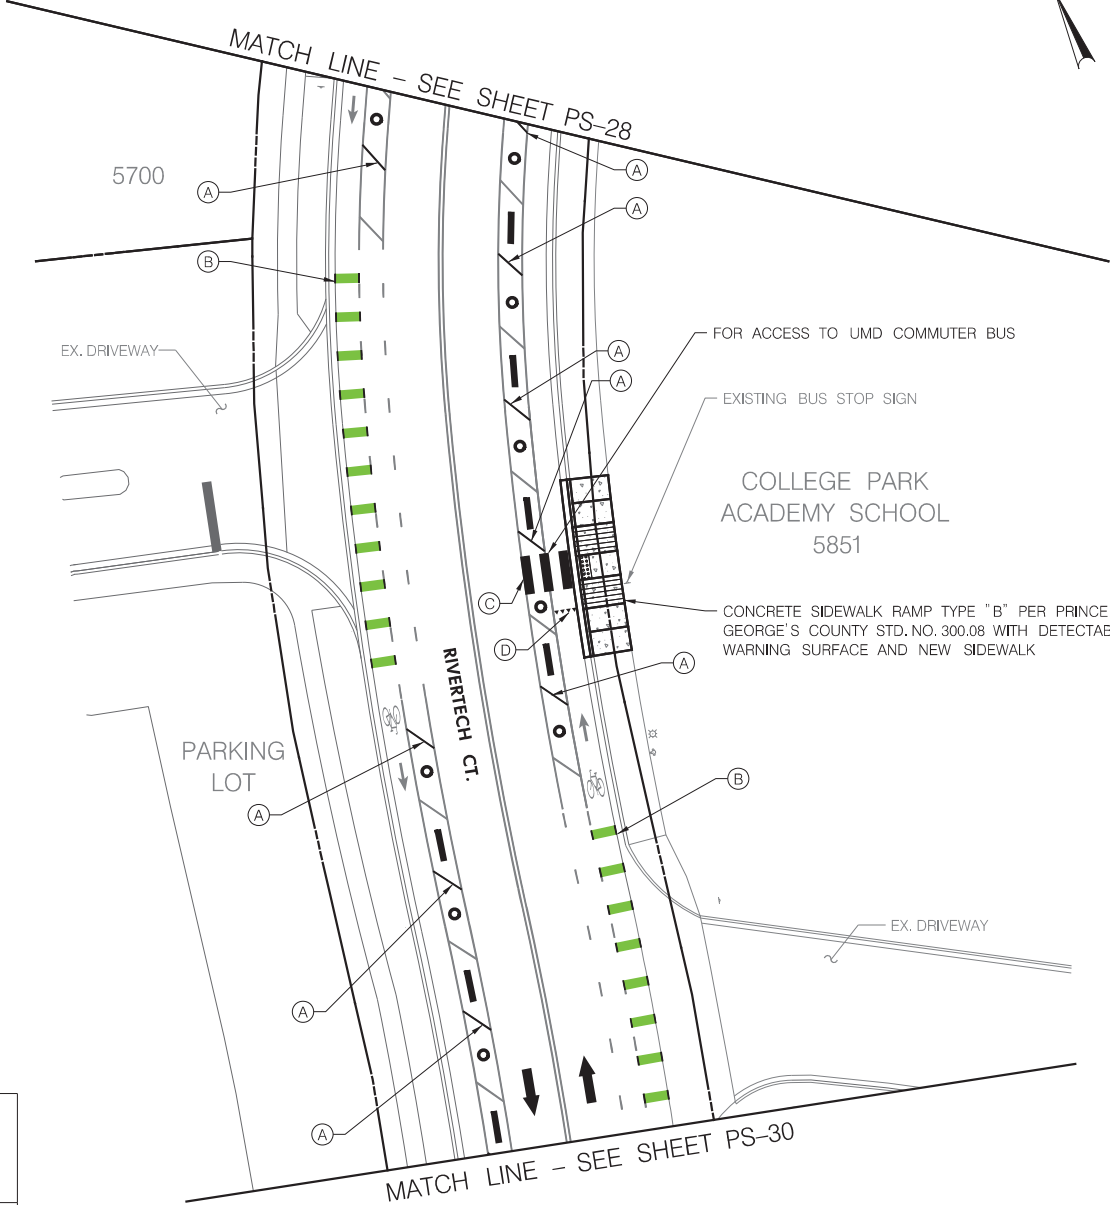


- PROTECTED BIKE LANE SYMBOL:**
- PROPOSED FLEXIBLE DELINEATOR POST
 - PROPOSED RUBBER WHEEL STOP

- SIGN LEGEND:**
- EXISTING SIGN TO BE REMOVED
 - PROPOSED SIGN

- PAVEMENT MARKING LEGEND:**
- (A) THERMOPLASTIC WHITE PAVEMENT MARKING, 5 INCH
 - (B) BIKE CROSSWALK AT DRIVEWAY (REFER TO DWG. DE-01)
 - (C) THERMOPLASTIC CROSSWALK, 24 INCH
 - (D) YIELD LINE WITH 12" BASE AND 18" HEIGHT

- LEGEND**
- TRAFFIC FLOW ARROW (FOR DIRECTION ONLY)
 - APPROXIMATE RIGHT OF WAY BASED ON GEOGRAPHIC INFORMATION SYSTEM FROM PRINCE GEORGE'S COUNTY

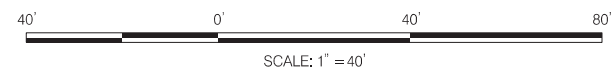

Pennoni
PENNONI ASSOCIATES INC.
 351 W Camden Street, Suite 200
 Baltimore, MD 21201
 T 410.878.9550
 F 410.878.9551

PROFESSIONAL CERTIFICATION

I HEREBY CERTIFY THAT THESE DOCUMENTS WERE PREPARED OR APPROVED BY ME, AND THAT I AM A DULY LICENSED ENGINEER UNDER THE LAWS OF THE STATE OF MARYLAND.

LICENSE NO.: 33919
 EXPIRATION DATE: 01/25/2025

05/04/23		ADDENDUM NO. 2	DK
DATE NO.	REVISIONS	BY	

**RIVERDALE PARK
 ROAD IMPROVEMENT PROGRAM - FY2023**

TOWN OF RIVERDALE PARK
 PRINCE GEORGE'S COUNTY, MD

RIVERTECH CT.
 5008 QUEENSBURY ROAD
 RIVERDALE PARK, MD 20737
 DEPARTMENT OF PUBLIC WORKS

CONTRACT NO.	DWP 2023-003
DATE	04/13/2023
DRAWING SCALE	1" = 40'
DRAWN BY	DK
APPROVED BY	AM / EH
DWG. NO.	PS-27 OF 34
SIGNING & PAVEMENT MARKING PLAN	
SHEET	33 OF 40



MATCH LINE - SEE SHEET PS-29

DOUGLAS
DEVELOPMENT CORP
5700

COLLEGE PARK
ACADEMY SCHOOL
5851

COLLEGE PARK
ACADEMY SCHOOL
5751

RIVERTECH CT.

MATCH LINE - SEE SHEET PS-31

PROTECTED BIKE LANE SYMBOL:

- PROPOSED FLEXIBLE DELINEATOR POST
- ▬ PROPOSED RUBBER WHEEL STOP

SIGN LEGEND:



EXISTING SIGN TO BE REMOVED



PROPOSED SIGN

PAVEMENT MARKING LEGEND:

- (A) THERMOPLASTIC WHITE PAVEMENT MARKING, 5 INCH
- (B) BIKE CROSSWALK AT DRIVEWAY (REFER TO DWG. DE-01)
- (C) THERMOPLASTIC CROSSWALK, 24 INCH
- (D) YIELD LINE WITH 12" BASE AND 18" HEIGHT

LEGEND

- ➡ TRAFFIC FLOW ARROW (FOR DIRECTION ONLY)
- APPROXIMATE RIGHT OF WAY BASED ON GEOGRAPHIC INFORMATION SYSTEM FROM PRINCE GEORGE'S COUNTY



SCALE: 1" = 40'



PENNONI ASSOCIATES INC.
351 W Camden Street, Suite 200
Baltimore, MD 21201
T 410.878.9550
F 410.878.9551

PROFESSIONAL CERTIFICATION

I HEREBY CERTIFY THAT THESE DOCUMENTS WERE PREPARED OR APPROVED BY ME, AND THAT I AM A DULY LICENSED ENGINEER UNDER THE LAWS OF THE STATE OF MARYLAND.
LICENSE NO.: 33919
EXPIRATION DATE: 01/25/2025




05/04/23	A	ADDENDUM NO. 2	DK
DATE NO.	REVISIONS	BY	


RIVERDALE PARK
ROAD IMPROVEMENT PROGRAM - FY2023
TOWN OF RIVERDALE PARK
PRINCE GEORGE'S COUNTY, MD

RIVERTECH CT.
5008 QUEENSBURY ROAD
RIVERDALE PARK, MD 20737
DEPARTMENT OF PUBLIC WORKS

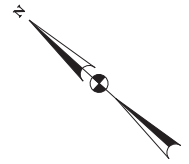

CONTRACT NO.	DWP 2023-003
DATE	04/13/2023
DRAWING SCALE	1" = 40'
DRAWN BY	DK
APPROVED BY	AM / EH
DWG. NO.	PS-28 OF 34
SIGNING & PAVEMENT MARKING PLAN	
SHEET	34 OF 40



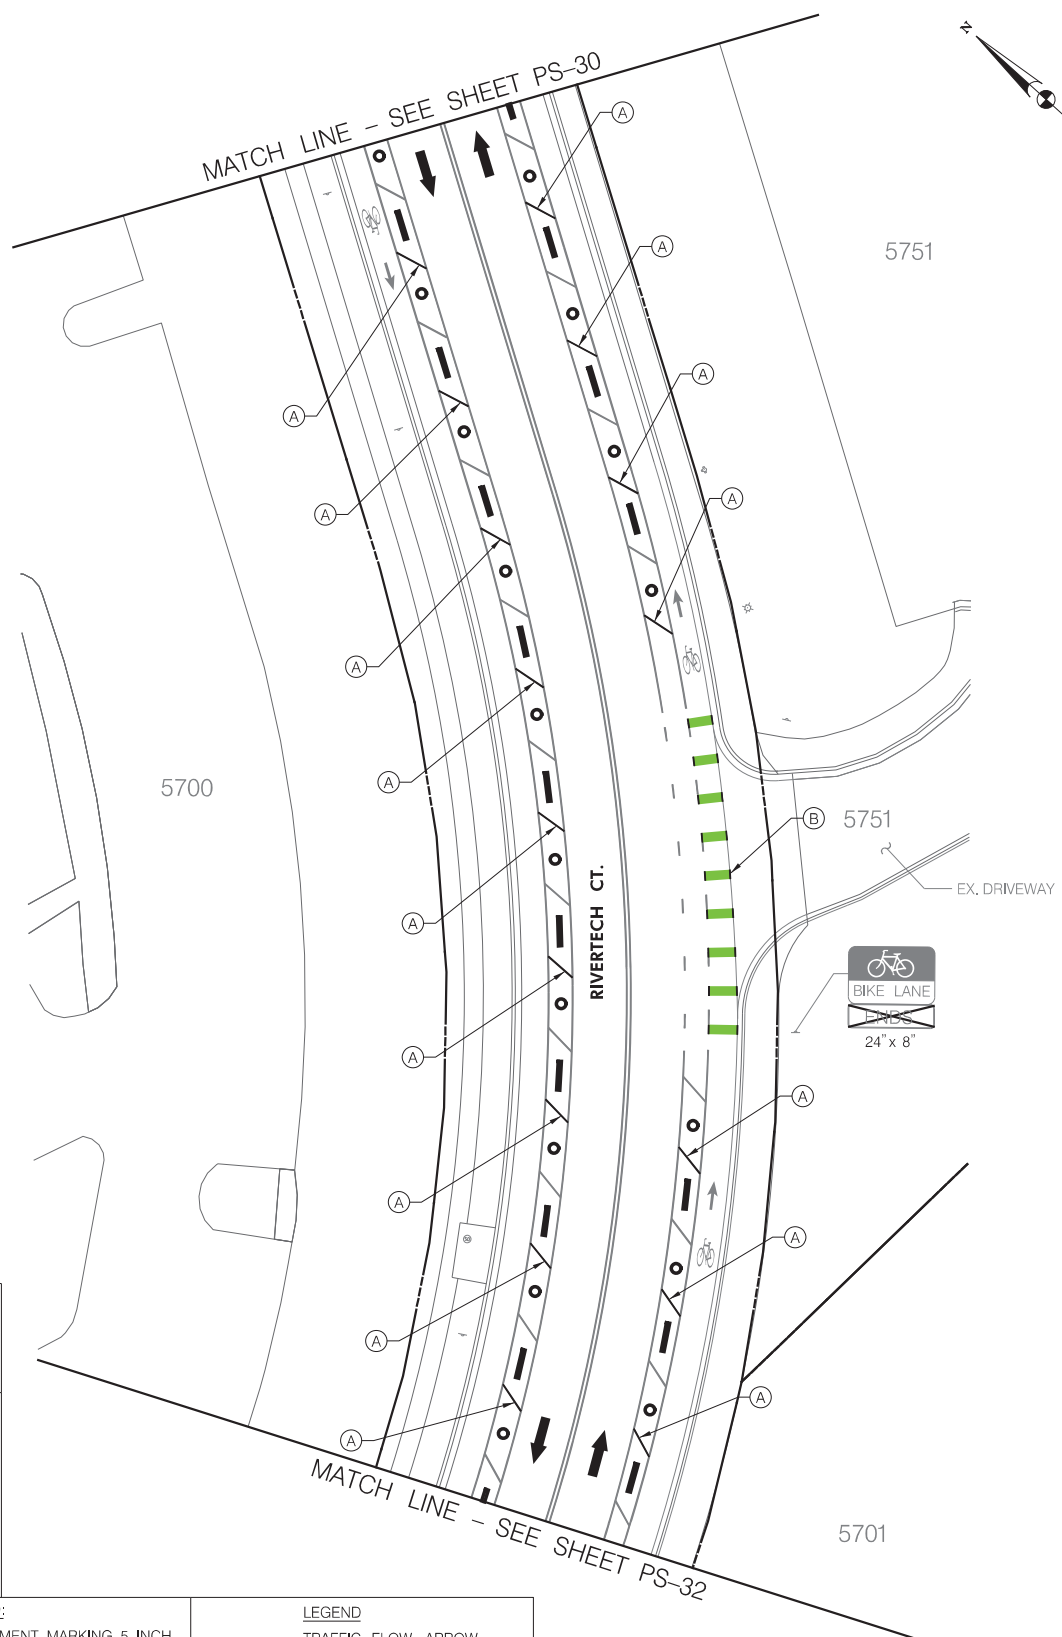

MATCH LINE - SEE SHEET PS-30




PROTECTED BIKE LANE SYMBOL:
 ○ PROPOSED FLEXIBLE DELINEATOR POST
 █ PROPOSED RUBBER WHEEL STOP

SIGN LEGEND:
 EXISTING SIGN TO BE REMOVED
 PROPOSED SIGN


PAVEMENT MARKING LEGEND:
 (A) THERMOPLASTIC WHITE PAVEMENT MARKING, 5 INCH
 (B) BIKE CROSSWALK AT DRIVEWAY (REFER TO DWG. DE-01)
 (C) THERMOPLASTIC CROSSWALK, 24 INCH
 (D) YIELD LINE WITH 12" BASE AND 18" HEIGHT


LEGEND
 TRAFFIC FLOW ARROW (FOR DIRECTION ONLY)
 APPROXIMATE RIGHT OF WAY BASED ON GEOGRAPHIC INFORMATION SYSTEM FROM PRINCE GEORGE'S COUNTY

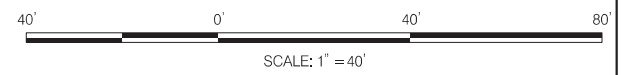

Pennoni
 PENNONI ASSOCIATES INC.
 351 W Camden Street, Suite 200
 Baltimore, MD 21201
 T 410.878.9550
 F 410.878.9551

PROFESSIONAL CERTIFICATION
 I HEREBY CERTIFY THAT THESE DOCUMENTS WERE PREPARED OR APPROVED BY ME, AND THAT I AM A DULY LICENSED ENGINEER UNDER THE LAWS OF THE STATE OF MARYLAND.
 LICENSE NO.: 33919
 EXPIRATION DATE: 01/25/2025



05/04/23		ADDENDUM NO. 2	DK
DATE NO.	REVISIONS	BY	

RIVERDALE PARK ROAD IMPROVEMENT PROGRAM - FY2023
 TOWN OF RIVERDALE PARK
 PRINCE GEORGE'S COUNTY, MD
 RIVERTECH CT.
 5008 QUEENSBURY ROAD
 RIVERDALE PARK, MD 20737
 DEPARTMENT OF PUBLIC WORKS

CONTRACT NO.	DWP 2023-003
DATE	04/13/2023
DRAWING SCALE	1" = 40'
DRAWN BY	DK
APPROVED BY	AM / EH
DWG. NO.	PS-29 OF 34
SIGNING & PAVEMENT MARKING PLAN	
SHEET 35 OF 40	





MATCH LINE - SEE SHEET PS-31



MATCH LINE - SEE SHEET PS-33

PROTECTED BIKE LANE SYMBOL:

-  PROPOSED FLEXIBLE DELINEATOR POST
-  PROPOSED RUBBER WHEEL STOP



SIGN LEGEND:


-  EXISTING SIGN TO BE REMOVED
-  PROPOSED SIGN




PAVEMENT MARKING LEGEND:

- (A) THERMOPLASTIC WHITE PAVEMENT MARKING, 5 INCH
- (B) BIKE CROSSWALK AT DRIVEWAY (REFER TO DWG. DE-01)
- (C) THERMOPLASTIC CROSSWALK, 24 INCH
- (D) YIELD LINE WITH 12" BASE AND 18" HEIGHT

LEGEND

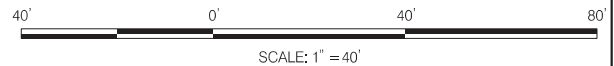-  TRAFFIC FLOW ARROW (FOR DIRECTION ONLY)
-  APPROXIMATE RIGHT OF WAY BASED ON GEOGRAPHIC INFORMATION SYSTEM FROM PRINCE GEORGE'S COUNTY



 PENNONI ASSOCIATES INC. <small>351 W Camden Street, Suite 200 Baltimore, MD 21201 T 410.878.9550 F 410.878.9551</small>	PROFESSIONAL CERTIFICATION I HEREBY CERTIFY THAT THESE DOCUMENTS WERE PREPARED OR APPROVED BY ME, AND THAT I AM A DULY LICENSED ENGINEER UNDER THE LAWS OF THE STATE OF MARYLAND. <small>LICENSE NO.: 33919 EXPIRATION DATE: 01/25/2025</small>		05/04/23 	ADDENDUM NO. 2	DK
	DATE NO.	REVISIONS	BY		


RIVERDALE PARK
ROAD IMPROVEMENT PROGRAM - FY2023
 TOWN OF RIVERDALE PARK
 PRINCE GEORGE'S COUNTY, MD

 RIVERTECH CT.
 5008 QUEENSBURY ROAD
 RIVERDALE PARK, MD 20737
 DEPARTMENT OF PUBLIC WORKS

CONTRACT NO.	DWP 2023-003
DATE	04/13/2023
DRAWING SCALE	1" = 40'
DRAWN BY	DK
APPROVED BY	AM / EH
DWG. NO.	PS-30 OF 34
SIGNING & PAVEMENT MARKING PLAN	
SHEET	36 OF 40



MATCH LINE – SEE SHEET PS-32

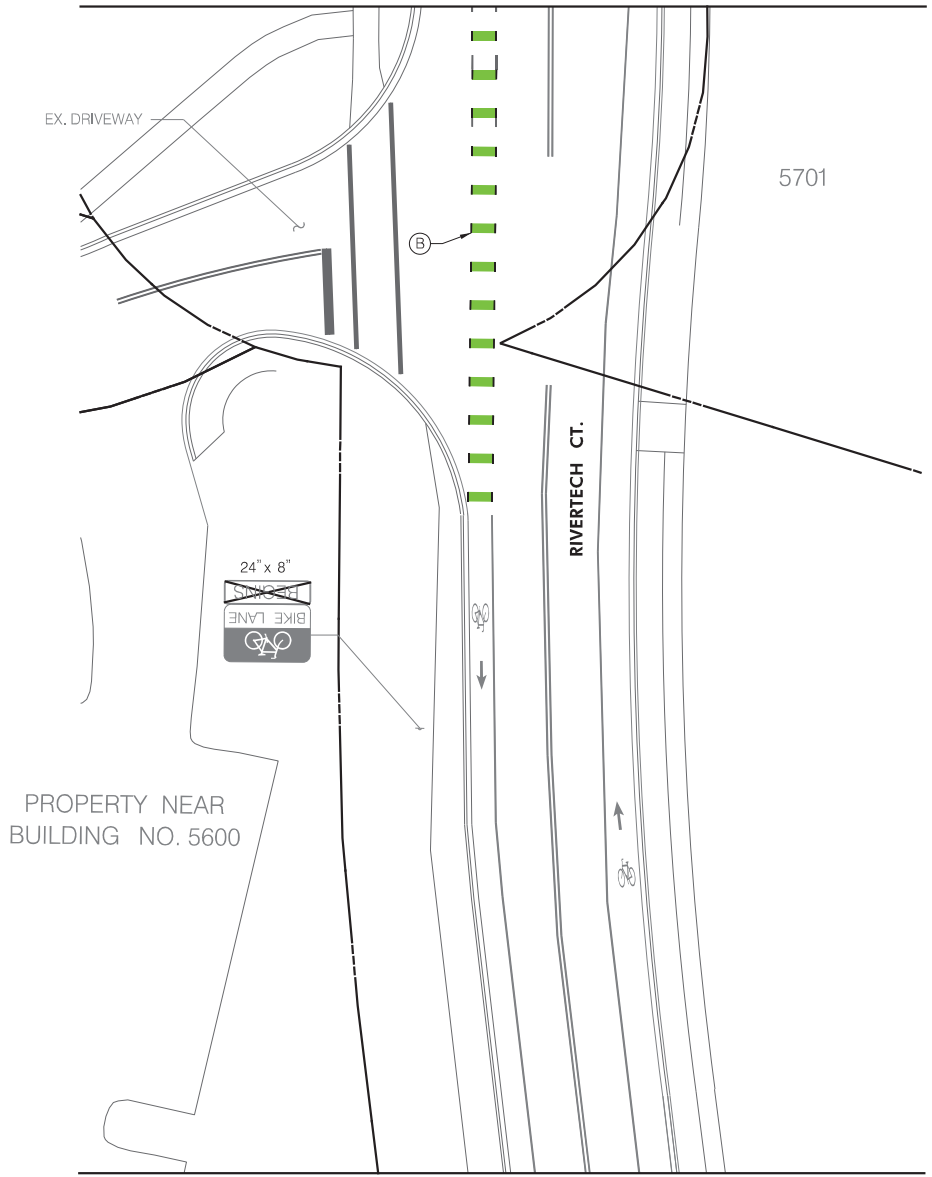

MATCH LINE – SEE SHEET PS-34

PROTECTED BIKE LANE SYMBOL:

- PROPOSED FLEXIBLE DELINEATOR POST
- █ PROPOSED RUBBER WHEEL STOP

SIGN LEGEND:

- EXISTING SIGN TO BE REMOVED
- PROPOSED SIGN

PAVEMENT MARKING LEGEND:

- (A) THERMOPLASTIC WHITE PAVEMENT MARKING, 5 INCH
- (B) BIKE CROSSWALK AT DRIVEWAY (REFER TO DWG. DE-01)
- (C) THERMOPLASTIC CROSSWALK, 24 INCH
- (D) YIELD LINE WITH 12" BASE AND 18" HEIGHT

LEGEND

- TRAFFIC FLOW ARROW (FOR DIRECTION ONLY)
- APPROXIMATE RIGHT OF WAY BASED ON GEOGRAPHIC INFORMATION SYSTEM FROM PRINCE GEORGE'S COUNTY



SCALE: 1" = 40'

Pennoni

PENNONI ASSOCIATES INC.
 351 W Camden Street, Suite 200
 Baltimore, MD 21201
 T 410.876.9550
 F 410.876.9551

PROFESSIONAL CERTIFICATION

I HEREBY CERTIFY THAT THESE DOCUMENTS WERE PREPARED OR APPROVED BY ME, AND THAT I AM A DULY LICENSED ENGINEER UNDER THE LAWS OF THE STATE OF MARYLAND.

LICENSE NO.: 33919
 EXPIRATION DATE: 01/25/2025

05/04/23	A	ADDENDUM NO. 2	DK
DATE NO.		REVISIONS	BY


RIVERDALE PARK ROAD IMPROVEMENT PROGRAM - FY2023

TOWN OF RIVERDALE PARK
 PRINCE GEORGE'S COUNTY, MD

RIVERTECH CT.

5008 QUEENSBURY ROAD
 RIVERDALE PARK, MD 20737
 DEPARTMENT OF PUBLIC WORKS

CONTRACT NO.	DWP 2023-003
DATE	04/13/2023
DRAWING SCALE	1" = 40'
DRAWN BY	DK
APPROVED BY	AM / EH
DWG. NO.	PS-31 OF 34
SIGNING & PAVEMENT MARKING PLAN	
SHEET	37 OF 40

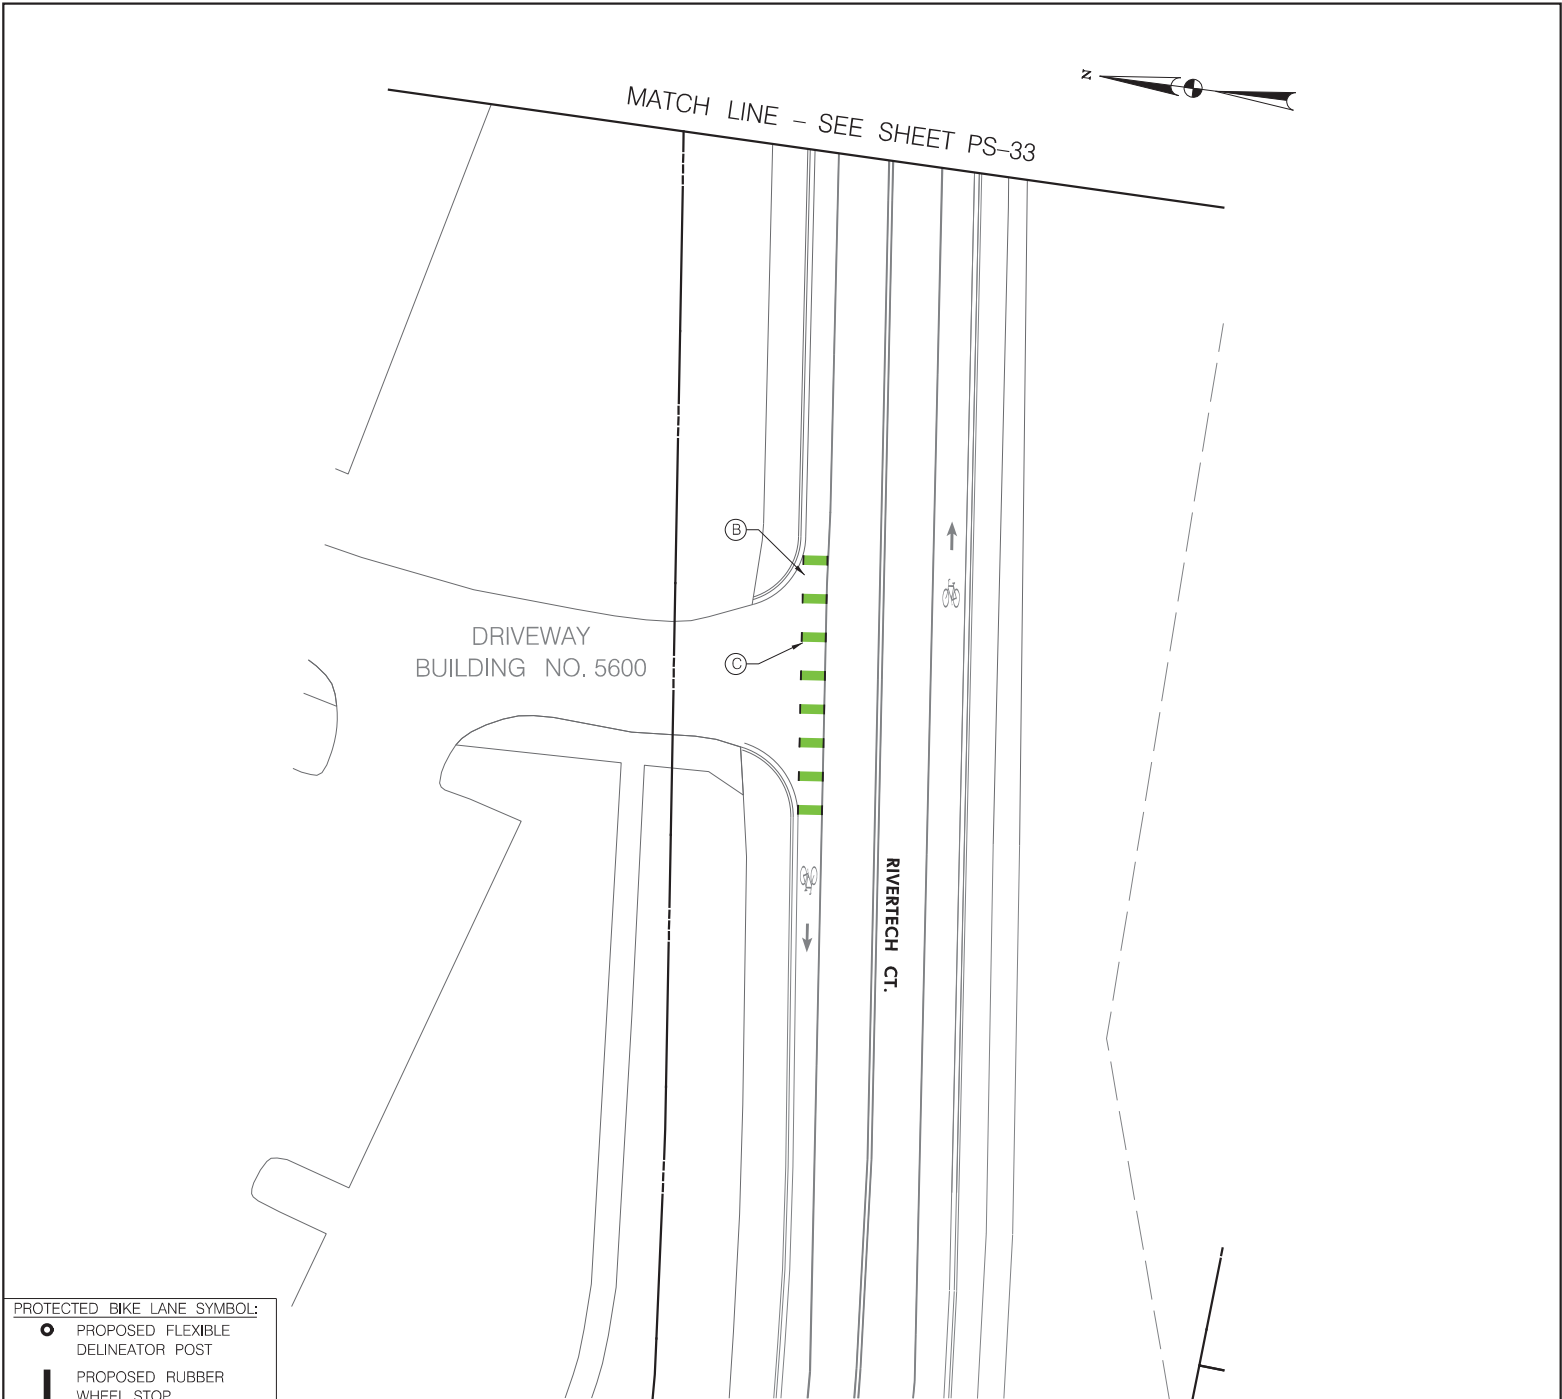

PROTECTED BIKE LANE SYMBOL:

- PROPOSED FLEXIBLE DELINEATOR POST
- PROPOSED RUBBER WHEEL STOP

SIGN LEGEND:


- EXISTING SIGN TO BE REMOVED
- PROPOSED SIGN

PAVEMENT MARKING LEGEND:

- (A) THERMOPLASTIC WHITE PAVEMENT MARKING, 5 INCH
- (B) BIKE CROSSWALK AT DRIVEWAY (REFER TO DWG. DE-01)
- (C) THERMOPLASTIC CROSSWALK, 24 INCH
- (D) YIELD LINE WITH 12" BASE AND 18" HEIGHT

LEGEND

- TRAFFIC FLOW ARROW (FOR DIRECTION ONLY)
- APPROXIMATE RIGHT OF WAY BASED ON GEOGRAPHIC INFORMATION SYSTEM FROM PRINCE GEORGE'S COUNTY

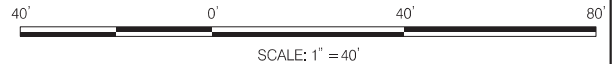

PENNONI ASSOCIATES INC.
 351 W Camden Street, Suite 200
 Baltimore, MD 21201
 T 410.878.9550
 F 410.878.9551

<i>PROFESSIONAL CERTIFICATION</i>		05/04/23		ADDENDUM NO. 2	DK
I HEREBY CERTIFY THAT THESE DOCUMENTS WERE PREPARED OR APPROVED BY ME, AND THAT I AM A DULY LICENSED ENGINEER UNDER THE LAWS OF THE STATE OF MARYLAND. LICENSE NO.: 33919 EXPIRATION DATE: 01/25/2025					
		DATE NO.	REVISIONS	BY	

RIVERDALE PARK
ROAD IMPROVEMENT PROGRAM - FY2023
 TOWN OF RIVERDALE PARK
 PRINCE GEORGE'S COUNTY, MD
 RIVERTECH CT.
 5008 QUEENSBURY ROAD
 RIVERDALE PARK, MD 20737
 DEPARTMENT OF PUBLIC WORKS

CONTRACT NO.	DWP 2023-003
DATE	04/13/2023
DRAWING SCALE	1" = 40'
DRAWN BY	DK
APPROVED BY	AM / EH
DWG. NO.	PS-32 OF 34
SIGNING & PAVEMENT MARKING PLAN	
SHEET	38 OF 40