


MATCH LINE SEE SHEET PS-15



TO 43RD ST

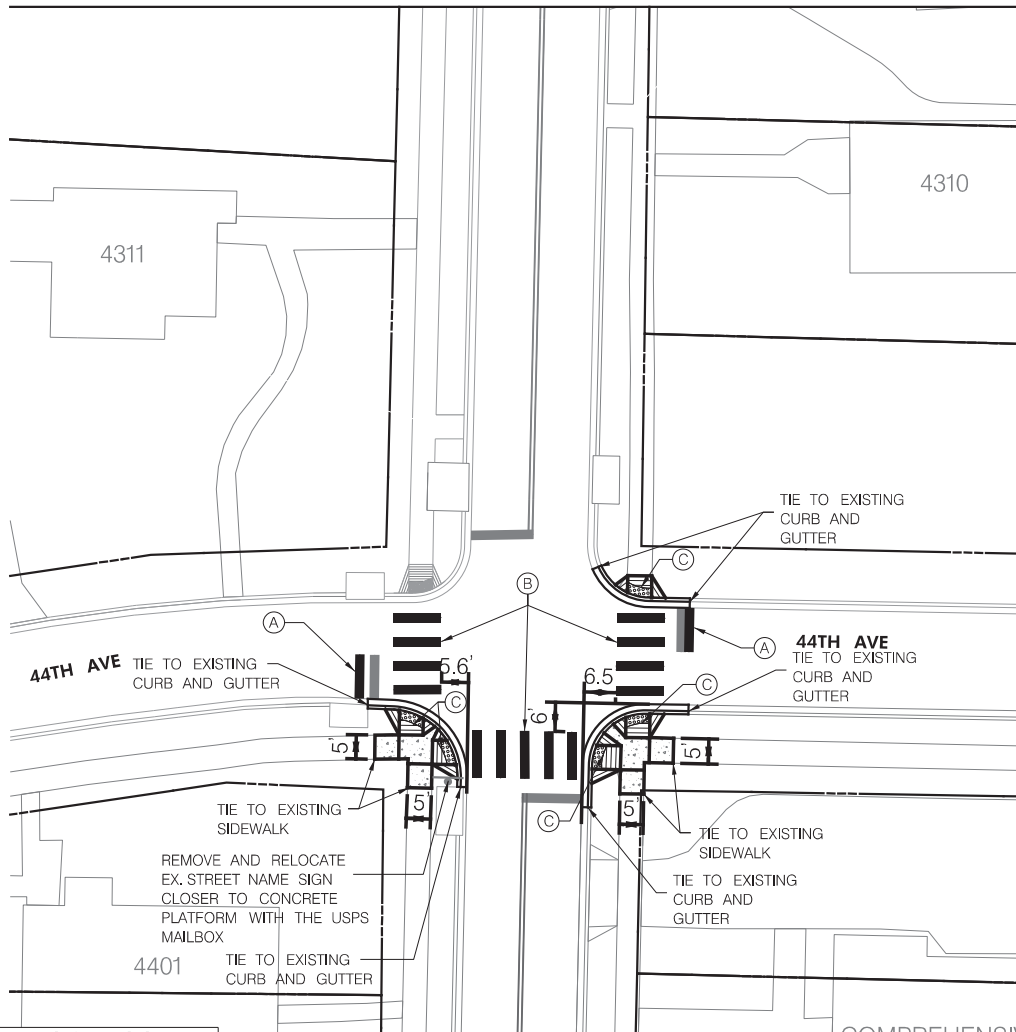

TIE TO EXISTING CURB AND GUTTER

4310

4311

44TH AVE TIE TO EXISTING CURB AND GUTTER

44TH AVE TIE TO EXISTING CURB AND GUTTER

TIE TO EXISTING SIDEWALK

REMOVE AND RELOCATE EX. STREET NAME SIGN CLOSER TO CONCRETE PLATFORM WITH THE USPS MAILBOX

4401

TIE TO EXISTING CURB AND GUTTER

TIE TO EXISTING SIDEWALK

TIE TO EXISTING CURB AND GUTTER

COMPREHENSIVE FAMILY MEDICAL CENTER

4404

TO 44TH PL

MATCH LINE SEE SHEET PS-17


APPROXIMATE SELECTED QUANTITIES ON THIS SHEET		
DESCRIPTION	UNITS	QTY
CONCRETE CURB AND GUTTER (PRINCE GEORGE'S COUNTY STD. NO. 300.01)	LF	88
THERMOPLASTIC CROSSWALK, 12 INCH	LF	260
THERMOPLASTIC STOP BAR, 24 INCH	LF	20
TURFGRASS ESTABLISHMENT	SY	20
TOPSOILING - 2 INCH	SY	20
CONCRETE SIDEWALK RAMP - TYPE "A"	EA	5
DETECTABLE WARNING SURFACE FOR CURB RAMP	SF	51
REMOVAL OF EXISTING PAVEMENT LINE MARKINGS, ANY WIDTH	LF	19
CONCRETE SIDEWALK	SF	192
CLASS 2 EXCAVATION	CY	5
4 INCH GRADED AGGREGATE SUBBASE (GASB) COURSE	SY	42

LEGEND

- APPROXIMATE RIGHT OF WAY BASED ON GEOGRAPHIC INFORMATION SYSTEM FROM PRINCE GEORGE'S COUNTY
- NEW CURB AND GUTTER
- (A) THERMOPLASTIC STOP BAR, 24 INCH SEE DWG. DE-01
- (B) THERMOPLASTIC CROSSWALK, 24 INCH SEE DWG. DE-01 (PAID UNDER THE PAY ITEM FOR "THERMOPLASTIC CROSSWALK, 12 INCH")
- (C) CONCRETE SIDEWALK RAMP TYPE "A" PER PRINCE GEORGE'S COUNTY STD. NO. 300.07 WITH 3" HIGH MODIFIED CONCRETE CURB (PRINCE GEORGE'S COUNTY STD. NO. 300.01)

NOTES:

1. THESE PLANS ARE NOT BASED ON FIELD RUN SURVEY, LOCATION OF EXISTING AND PROPOSED FEATURES SHOWN ON PLANS ARE APPROXIMATE.
2. SAW CUTTING FOR NEW PAVING AND CURB, SHALL BE INCIDENTAL TO THE ASPHALT PAVING ITEMS.
3. EX. SIGNS LOCATED AT THE SIDEWALK RAMP CONSTRUCTION, SHALL BE RELOCATED AT A MINIMUM OF 24 INCHES FROM THE FACE OF CURB TO THE EDGE OF SIGN FACE, OR 1' MIN. FROM THE BACK OF PROP. SIDEWALK TO THE EDGE OF SIGN FACE.
4. ALL DIMENSIONS FROM THE CROSSWALK ARE MEASURED TO THE FACE OF CURB OF THE INTERSECTING STREET.

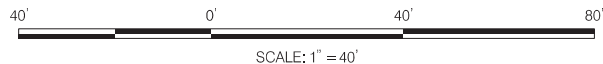

PENNONI ASSOCIATES INC.
351 W Camden Street, Suite 200
Baltimore, MD 21201
T 410.878.9550
F 410.878.9551

PROFESSIONAL CERTIFICATION

I HEREBY CERTIFY THAT THESE DOCUMENTS WERE PREPARED OR APPROVED BY ME, AND THAT I AM A DULY LICENSED ENGINEER UNDER THE LAWS OF THE STATE OF MARYLAND. LICENSE NO.: 33919 EXPIRATION DATE: 01/25/2025

04/26/23		ADDENDUM NO. 1	DK
05/04/23		ADDENDUM NO. 2	DK
DATE	NO.	REVISIONS	BY

RIVERDALE PARK ROAD IMPROVEMENT PROGRAM - FY2023
TOWN OF RIVERDALE PARK
PRINCE GEORGE'S COUNTY, MD
QUEENSBURY RD. AT 44TH AVE.
5008 QUEENSBURY ROAD
RIVERDALE PARK, MD 20737
DEPARTMENT OF PUBLIC WORKS

CONTRACT NO.	DWP 2023-003
DATE	04/13/2023
DRAWING SCALE	1" = 40'
DRAWN BY	DK
APPROVED BY	AM / EH
DWG. NO.	PS-16 OF 34
ROADWAY PLAN	
SHEET	22 OF 40