



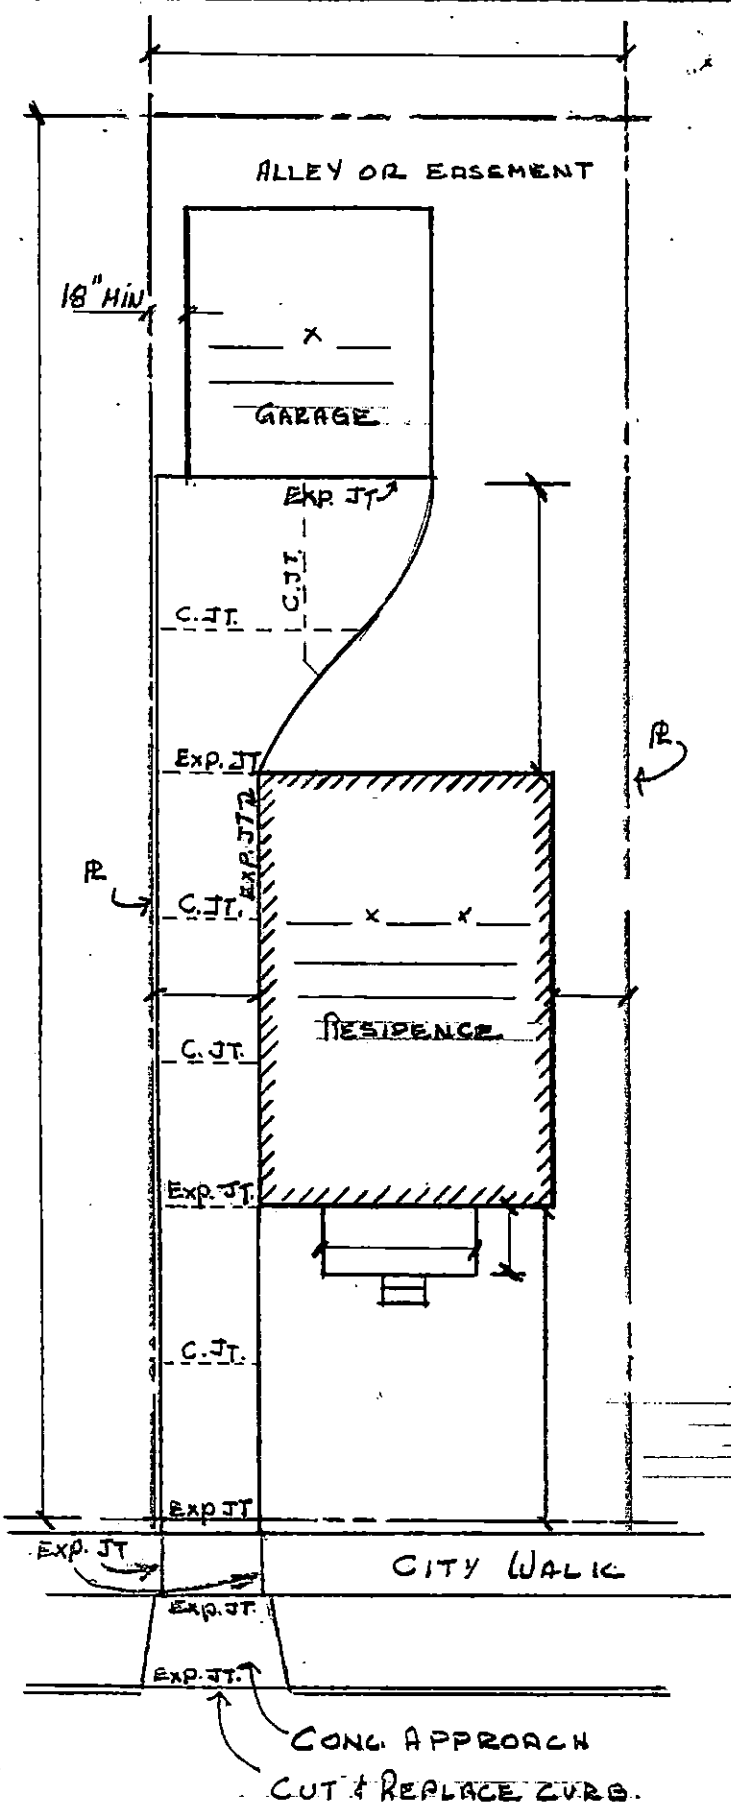

NORTH
ARROW

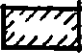

LEGEND

- EXP. JT. EXPANSION JOINT
- C. JT. CONTROL JOINT
-  EXISTING BUILDING
-  EXISTING CONCRETE
-  REPLACEMENT CONC.

GENERAL NOTES

1. Remove sod & loose soil.
2. 3000# concrete required.
3. Place concrete directly on undisturbed sub soil.
4. Sand to be used for levelling only.
5. If sand or gravel base is used, provide for proper drainage from base material to prevent frost heave.

CHIPPING CURBS IS NOT PERMITTED.
 SAW CUT HORIZONTALLY OR REMOVE
 AND REPLACE.

OWNER _____
 ADDRESS _____
 LOT NO. _____
 SUB'D'N _____

CONTR. _____
 ADDRESS _____
 PHONE _____

CONG. APPROACH
 CUT & REPLACE CURB.

PLOT PLAN
 NO. SCALE

BUILDING DEPT.
 SOUTHGATE
 APP'D. _____
 DATE _____