

AGENDA

WALLA WALLA COUNTY BOARD OF COMMISSIONERS

MONDAY, FEBRUARY 2, 2015

9:30

COUNTY COMMISSIONERS

Chairman Dozier

All matters listed within the Consent Agenda have been distributed to each County Commissioner for review and are considered routine. The Consent Agenda will be approved by one motion of the Board of County Commissioners with no separate discussion. If separate discussion is desired on a certain item, that item may be removed from the Consent Agenda at the request of a Commissioner, for action later.

- a) Roll call and establish a quorum
- b) Declarations re: conflict of interest
- c) Pledge of Allegiance
- d) Public comment period (time limitations may be imposed)
- e) Introduction of new county employees and presentations (this is scheduled for the first meeting of each month)

PLEASE NOTE: *If you wish to address the Commission, please raise your hand to be recognized by the Chair. When you have been recognized, please step up to the microphone and give your name and address before your comments. The Walla Walla County Commissioners are committed to maintaining a meeting atmosphere of mutual respect and speakers are encouraged to honor this principle. (An individual may request to address the board at a later time on the agenda, if time permits, by contacting the Clerk of the Board at least 24 hours prior to the meeting.) Thank you.*

- f) **Action Agenda Items:**
 - 1) Review submitted Employee Payroll Action Forms
- g) **Consent Agenda Items:**
 - 1) Resolution _____ - Minutes of County Commissioners' proceedings for January 26 and 27, 2015
 - 2) County warrants as follows: 4037750 through 4037772, totaling \$79,723.10 (payroll draws dated January 15, 2015); 4037887 through 4037945, totaling \$827,629.03 (January payroll); and 4160334 through 4160366, totaling \$871,347.31 (benefits and deductions)
 - 3) Payroll action and other forms requiring Board approval
- h) **Action Agenda Items:**
 - 1) Proposal 2015 02-02 Maint - Bid award for electrical upgrades to Superior Court rooms



MEMO

Date: January 27, 2015

Proposal ID. 2015 02-02 Maint

To: BOCC

From: Tom Byers and Kevin Gutierrez

Intent – Decision

Topic – Approval of bid award for the installation of Cat 6 wiring and outlets for the East and West Superior Courtrooms in the Walla Walla County Courthouse. This work will be completed per diagram supplied by the Technology Services Department and bids sought include all state electrical permits, materials, labor, and Washington State sales tax.

Summary

Walla Walla County Facilities Maintenance Department requested bids/quotes utilizing the limited public works procedures (Resolution 11-115) for the installation of all wiring and outlets for the East and West Superior Courtrooms. The labor expenditure of each bid is at prevailing wage rates. Once the bid is awarded the Facilities Manager will coordinate with the contractor as to when the project will be completed.

On December 31st, 2014 at 1:00 p.m. three qualified bids were received for this project:

| | |
|----------------------|-------------|
| Walla Walla Electric | \$11,215.00 |
| Hays Electric | \$ 8,489.00 |
| Doyle Electric | \$ 6,592.27 |

Cost

\$6,592.27 (including tax, permits, prevailing wage and all materials as listed in IT department information sheet)

Additional associated cost of \$2,782.02 for material only (cable/wire) for the sound reinforcement, digital signal processing and video systems all provided by Evcoinc.

Funding

To be determined by the BOCC

Alternatives Considered

Acquisition Method

Security

Access

Benefits

Conclusion/Recommendation

Recommend that the Board of County Commissioner approve the bid award to Doyle Electric in the amount of \$6,592.27.

| Submitted By | | | Disposition |
|--------------|--------------------|---------|--|
| | | | <input type="checkbox"/> Approved |
| Tom Byers | Facilities Manager | 1-28-15 | <input type="checkbox"/> Approved with modifications |
| Name | Department | Date | <input type="checkbox"/> Needs follow up information |
| | | | <hr/> |
| | | | BOCC Chairman |
| | | | Date |

Additional Requirements to Proposal

Modification

Follow Up

Doyle ELECTRIC Inc.

PROPOSAL FOR
WW COUNTY TECHNOLOGY SERVICES
ATTN: KEVIN GUTIERREZ
315 W MAIN ST
WALLA WALLA, WA. 99362
509-524-2591
kgutierrez@co.walla-walla.wa.us
12/31/2014

RE: WW COUNTY COURTROOM WIRING

Enclosed is our estimate to furnish material and labor to install Cat 6 wiring and outlets for East & West courtroom as per diagram supplied by Kevin:

| | |
|--------------------------|-------------|
| STATE ELECTRICAL PERMIT: | \$ 82.55 |
| MATERIAL & LABOR: | \$ 6,509.72 |

6,592.27

Notes:

- Bid at prevailing wages.
- Sales tax included.

WHEN THIS PROPOSAL IS ACCEPTED, WALLA WALLA COUNTY TECH SERVICES WILL BE RESPONSIBLE FOR PAYMENT UNLESS OTHER ARRANGEMENTS ARE MADE PRIOR TO THE START OF ANY WORK.

Authorized
Signature GREGG IRLAND
509-520-6463

Acceptance
Signature _____ Date _____

Labor is warranted for 90 days and parts are warranted as stated in manufacturer's warranty. Warranty does not apply in the case of an Act of God or negligence on the customer's part, unless otherwise stated in writing. All material is guaranteed to be as specified. All work to be completed in a professional manner according to standard practices. Any alteration or deviation from above specifications involving extra costs will be executed only upon written orders and will become an extra charge over and above the estimate. All agreements are contingent upon delays beyond our control. Purchaser agrees to pay all costs of collection, including attorney's fees. We may withdraw this proposal if not accepted within 60 days of the above date.

The above prices, specifications and conditions are satisfactory and are hereby accepted for WW Co Tech Services, and Doyle Electric, Inc is authorized to do the work as specified. Payment will be made as outlined above. Payment is due in full upon completion of the above work unless prior arrangements have been made.

1421 Dell Avenue Walla Walla, WA 99362 Office: (509) 529-2500 Fax: (509) 525-6865
<http://www.doyleelectric.com> Email: info@doyleelectric.com
WA#DOYLEEI277CL OR CCB#0019588

Tom Byers

From: Les Witwer <les@hayselectric.com>
Sent: Wednesday, December 31, 2014 12:30 PM
To: Kevin Gutierrez
Cc: Tom Byers
Subject: Courtroom AV systems upgrade quote

Kevin / Tom

Hays Electric LLC to provide labor, materials, permit and testing for the following. All work performed as per east and west courtrooms work sheets with notes. Added request for 2 runs each of data from AV racks to room 305 and walk thru. Prevailing Wages to be paid.

Total \$ 8489.00 tax included

Thank you,

Les Witwer
Project Manager / Estimator

Hays Electric, LLC
620 N 13th Ave
Walla Walla, WA 99362
509-522-0342
office@hayselectric.com



Walla Walla Electric

1225 W. Poplar Street
Walla Walla, WA 99362
Voc: 1-509-525-8672
Fax: 1-509-525-8642

December 23, 2014

Walla Walla County Court House
315 W. Main Street
Walla Walla, WA 99362

Attention: Tom Byers
E-mail: tbyers@co.walla-walla.wa.us
Re: Electrical Estimate
Job: Third Floor East & West Court Room Power

Thank you for calling Walla Walla Electric for your electrical wiring estimate please find the following items included per scope and drawings revised 12-22-2014.

East Courtroom – Judge Lohrman

1. (1) Wall mount 20-amp 120-volt duplex outlet for a drop-down screen.
2. (1) Cabinet mount 20-amp 120-volt duplex outlet for Mixer/Amp/Media AV Rack at jury box.
3. (1) Floor mount 20-amp 120-volt duplex outlet for media player and lap top below attorney's desk
4. Power to come from the existing hall electrical panel, tandem breaker will be required for the additional circuits installed.
5. Install Cat6, speaker, shielded and low volt cable's as noted for projection screen, loudspeaker, clerks monitor, judges mic/panel control, camera and (3) Cat6 cables to attorney's desk.
6. Two network cables to IT rack in Law Library

West Courtroom – Judge Wolfram

1. (1) Wall mount 20-amp 120-volt duplex outlet for a drop-down screen.
2. (1) Cabinet mount 20-amp 120-volt duplex outlet for Mixer/Amp/Media Rack at jury box
3. (1) Floor mounted 20-amp 120-volt duplex outlet for media player and lap top below Attorney desk
4. Power to come from the existing janitor's closet across the hall, some tandem breaker will be required for the additional circuits installed.
5. Install Cat6, speaker, shielded and low volt cable's as noted for projection screen, loudspeaker, clerks monitor, judges mic/panel control, camera and (3) Cat6 cables to attorney's desk.
6. Two network cables to IT rack in Law Library

Price includes material, labor and electrical permit and sales tax. \$11,215.00

All termination of low voltage cables to be by others.

Washington state prevailing wages apply.

Please call with any questions or concerns.

Sincerely

Spike Teal
Walla Walla Electric



To: Kevin Gutierrez
 Walla Walla County
 Courtroom AV Project
 Walla Walla, WA

Date: December 10, 2014

System: Courtroom AV systems upgrade – Rough-in Material

This proposal includes material-only for the sound reinforcement, digital signal processing, and video systems.

Courtroom Rough-in Wire for Audio & Video systems (both courtrooms)

Includes wire for Audio and Video equipment in two courtrooms. Labor for wire installation to be provided by electrical contractor and is not included on this scope or price.

| Qty | Manufacturer | Part # | Description |
|-----|--------------|---------|--|
| 1 | West Penn | WP815 | RG59 coax video camera cable |
| 1 | West Penn | WP225 | 16awg camera power cable |
| 2 | West Penn | WP291 | 22awg Shielded twisted pair microphone cable |
| 1 | West Penn | WP226 | 14awg speaker cable |
| 1 | West Penn | WP4245F | Cat5e shielded cable for Crestron DM video cable |
| 1 | Evco | Lot | Shipping, engineering support |

Total material, shipping, engineering: \$ 2,561.71
 Washington State sales tax (8.6%): \$ 220.31

Total: \$2,782.02


- EVCO will provide new components and services as listed.
- All wire is non-plenum rated.
- Price includes shipping.
- Price does not include any applicable taxes or permits.
- Price does not include 120VAC power and pathways, county network infrastructure, or addition to existing capacity.
- EVCO provides 1-year warranty on all parts and labor.

By: Rich Williams &
 James Wasem
 Sales Engineer
 EVCO Sound & Electronics
 PH: (509)535-8718 ext 150
 FX: (509)534-2795
 rich@evcosound.com
 jwasem@evcosound.com


Accepted by _____

PO #: _____

East Courtroom - Judge Lohrman

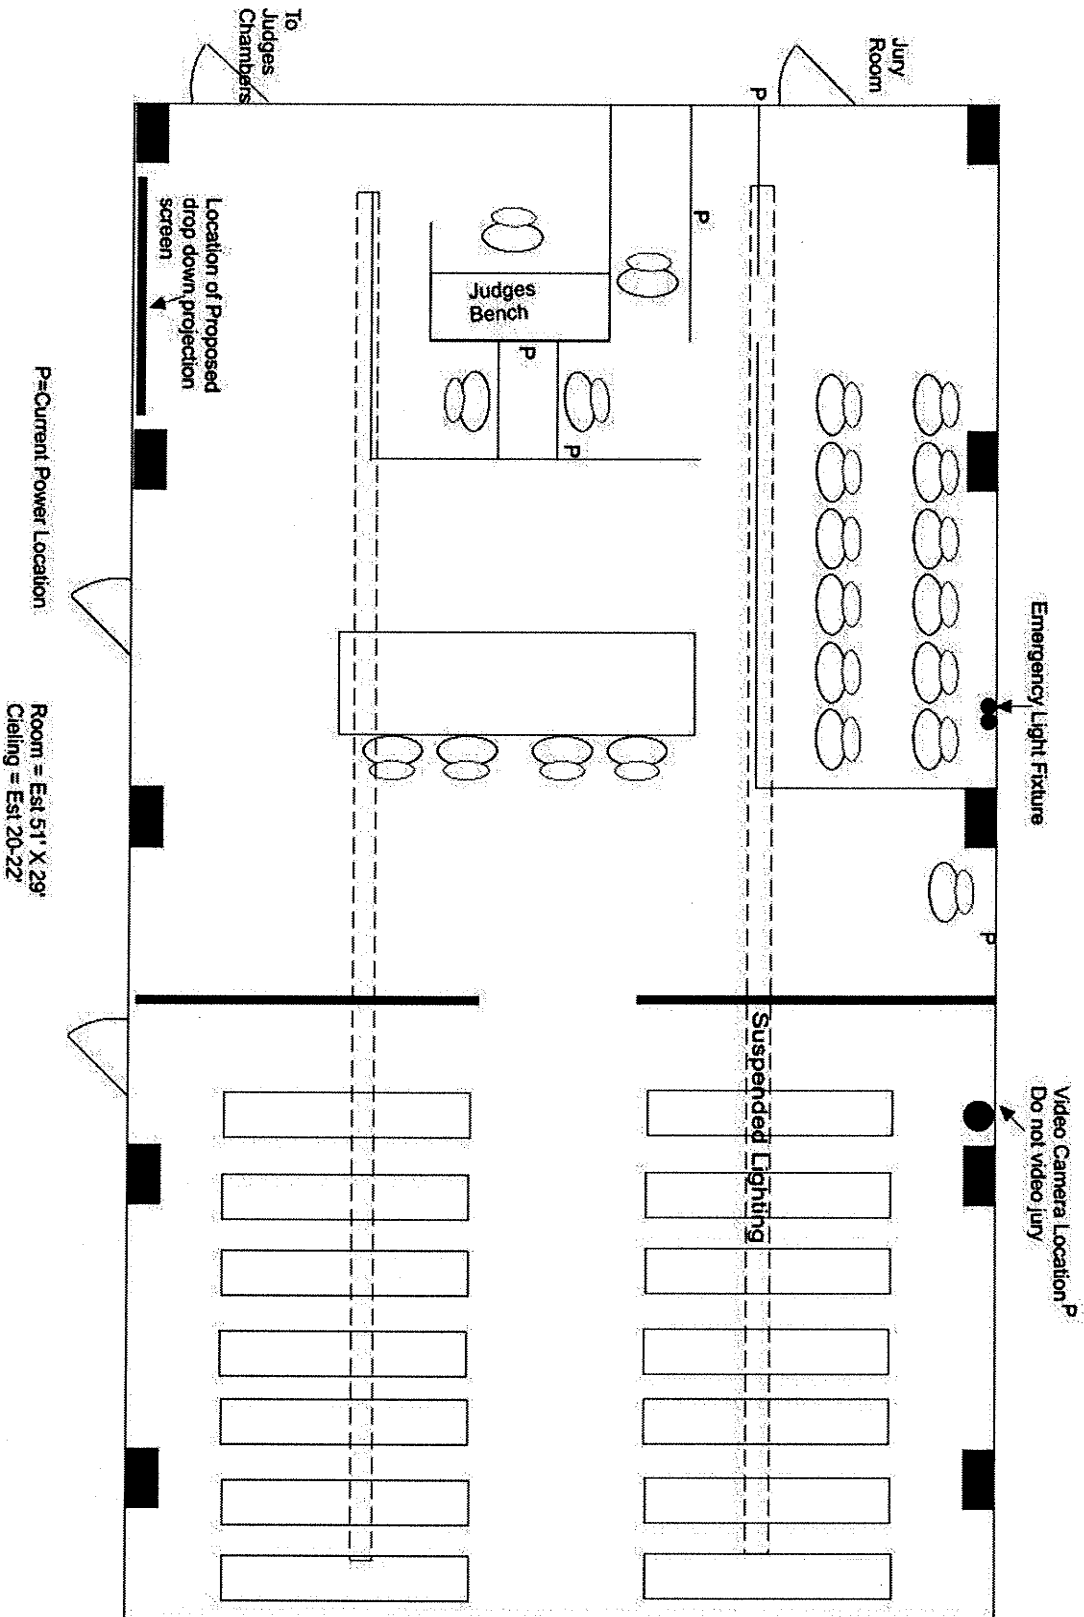

West Courtroom - Judge Wolfram

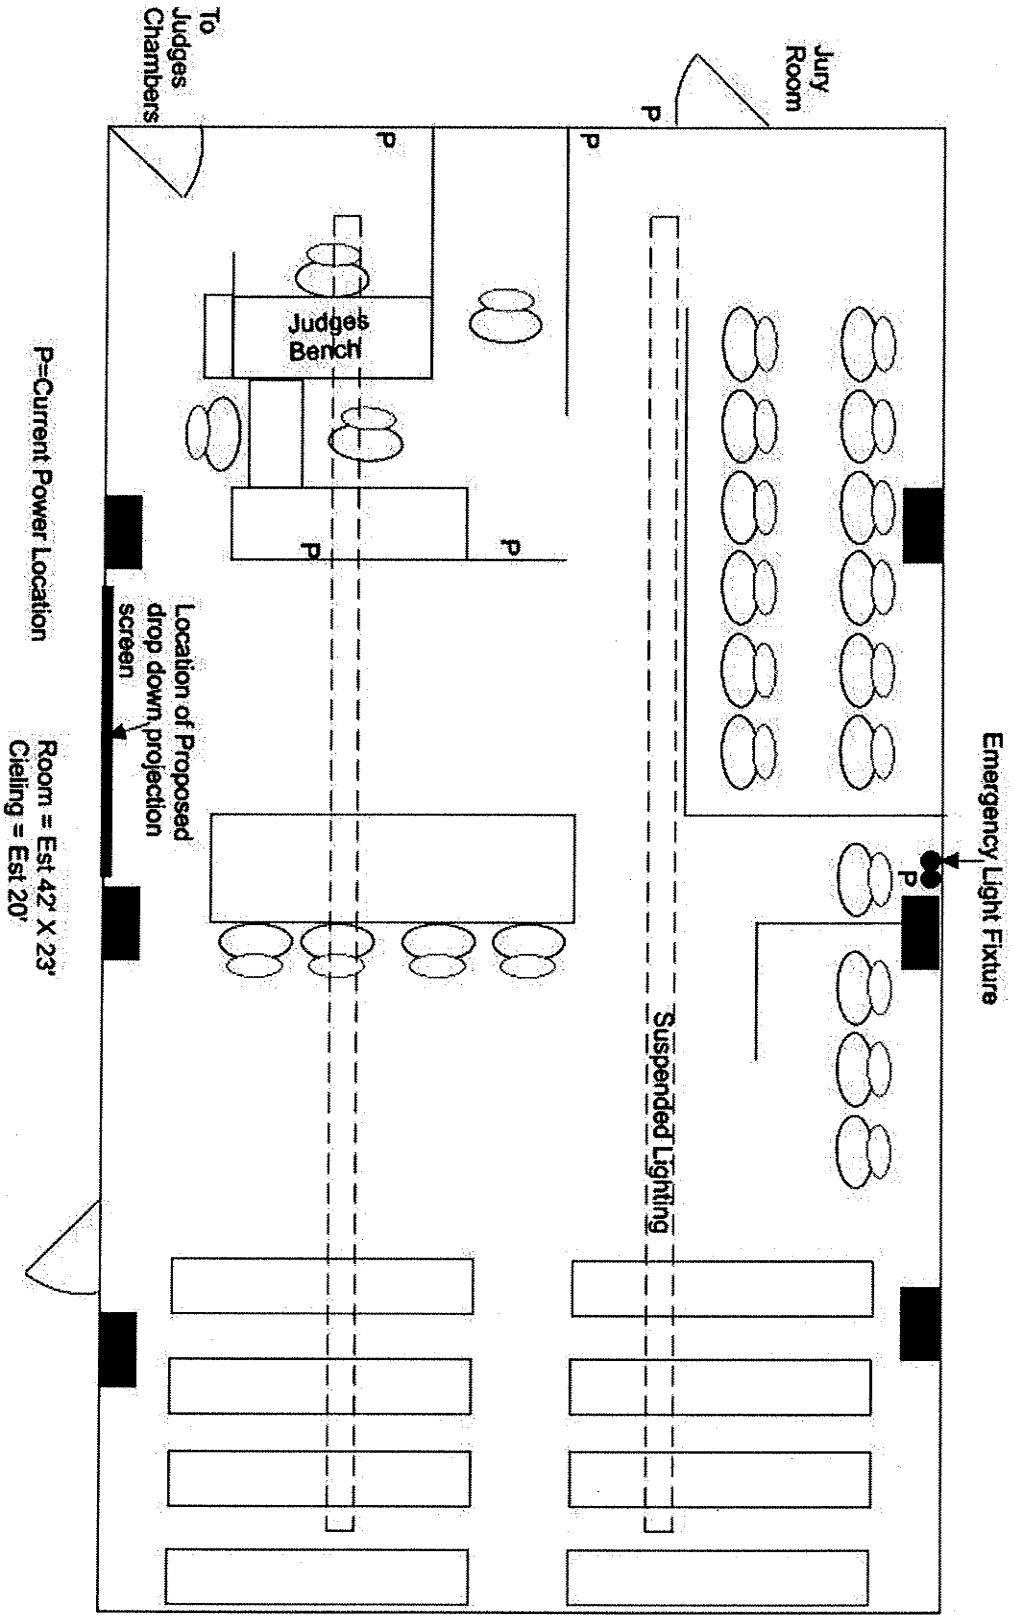

COUNTY COMMISSIONERS (continued)

- i)** Miscellaneous business to come before the Board
- j)** Review reports and correspondence; hear committee and meeting reports
- k)** Review of constituent concerns/possible updates re: past concerns

9:45

DEPARTMENT OF COMMUNITY HEALTH

Dr. Harvey Crowder

a) **Consent Agenda items:**

- 1) Resolution _____ - Amendment to the Interlocal Agreement between Garfield County Health District and Walla Walla County

Pages 12-13

b) Department update and miscellaneous



WALLA WALLA COUNTY DEPARTMENT OF COMMUNITY HEALTH

314 West Main Street • P.O. Box 1753 • Walla Walla, WA 99362

Main Telephone: (509) 524-2650 • Confidential Fax: (509) 524-2642 • Main Fax: (509) 524-2678

MEMORANDUM

To: The Walla Walla County Board of County Commissioners

From: Harvey R. Crowder
Director, Community Health

Date: January 27, 2015

Subject: Amendment 1 to Inter-local Agreement with Garfield County Health District

Garfield County Health District has an interlocal agreement with Walla Walla County to provide Environmental Public Health services. They have requested a formal amendment to reflect the actual costs of the per-hour billing for those services. Those costs cover salary, benefits, and overhead and more than pay for the costs of provision of the services and travel involved.

RECOMMENDATION:

Walla Walla County Board of County Commissioners approve and sign the Amendment to Inter-local Agreement

BOARD OF COUNTY COMMISSIONERS
WALLA WALLA COUNTY, WASHINGTON

IN THE MATTER OF AN
AMENDMENT TO THE
INTERLOCAL AGREEMENT
BETWEEN GARFIELD COUNTY
HEALTH DISTRICT AND
WALLA WALLA COUNTY



RESOLUTION NO.

WHEREAS, Walla Walla County has a Interlocal Agreement with Garfield County Health District for the provision of Environmental Public Health services on a reimbursable basis; and

WHEREAS, Garfield County has requested amending the Interlocal Agreement for Environmental Public Health support to reflect hourly rates for services in 2015; and

WHEREAS, the County Prosecuting Attorney and Risk Manager have also reviewed the proposed amendment; now therefore

BE IT HEREBY RESOLVED by this Board of Walla Walla County Commissioners that they do hereby approve said amendment to the Interlocal Agreement and will sign same.

Passed this 2nd day of **February, 2015** by Board members as follows: Present or Participating via other means, and by the following vote: Aye Nay Abstained Absent.

Attest:

Connie R. Vinti, Clerk of the Board

Perry L. Dozier, Chairman, District 2

James K. Johnson, Commissioner, District 1

James L. Duncan, Commissioner, District 3

*Constituting the Board of County Commissioners
of Walla Walla County, Washington*

10:00

COMMUNITY DEVELOPMENT DEPARTMENT

Tom Glover

a) Department update and miscellaneous

- a) Presentation regarding use of eNoticesOnline services for online access to property tax statements
- b) **Action Agenda Items:**
 - 1) Execute agreement with The Master's Touch, LLC for eNoticesOnline services
- c) Office update and miscellaneous

a) **Bid Openings:**

- 1) Chemical Vegetation Control Products
- 2) Hot Mix Asphalt
- 3) Emulsified Asphalt

b) **Consent Agenda Items:**

1) Resolution _____ - Initiating a county road project designated as CRP 15-04, Middle Waitsburg Road, MP 3.0 to MP 3.2, Safety Project Page 17

2) Resolution _____ - Initiating a county road project designated as CRP 15-05, Foster Road, MP 1.0 to MP 2.0, Safety Project Page 18

3) Resolution _____ - Initiating a county road project designated as CRP 15-06, Cottonwood Road at Hood Road, MP 2.8 Page 19

c) Department update and miscellaneous Page 20

BOARD OF COUNTY COMMISSIONERS
WALLA WALLA COUNTY, WASHINGTON

**IN THE MATTER OF INITIATING A
COUNTY ROAD PROJECT
DESIGNATED AS CRP 15-04, MIDDLE
WAITSBURG ROAD, MP 3.0 TO MP
3.2, SAFETY PROJECT**



RESOLUTION NO.

WHEREAS, Middle Waitsburg Road has a history of serious injury or fatal accidents, and

WHEREAS, the Washington State Department of Transportation provides federal safety money to use countermeasures to reduce fatal and serious injury accidents, and

WHEREAS, Middle Waitsburg Road was selected to receive funds from the Highway Safety Improvement Program (HSIP) to improve safety, and

WHEREAS, Middle Waitsburg Road is listed on the Six Year Transportation Plan, now therefore

BE IT HEREBY RESOLVED that Middle Waitsburg Road, MP 3.0 to MP 3.2, Road Log No 95800, located in Section 3, Township 7N, Range 36E, be improved as follows:

Replace existing culvert, widen shoulders to meet current standards, install delineation.

This project is declared to be a public necessity and the County Engineer is hereby authorized to proceed with the improvement for Middle Waitsburg Road, MP 3.0 to MP 3.2. The County, acting in the public interest, will use its right of eminent domain to acquire property, if necessary, in conformity with the laws of the State of Washington.

IT IS FURTHER RESOLVED that appropriation from the officially adopted road fund budget and based on the County Engineer's estimate be made in the amounts and for the purpose shown:

| Purpose | Project Total | Federal Aid Funds | County Road Funds |
|-------------------------|----------------------|--------------------------|--------------------------|
| Preliminary Engineering | \$ 40,000 | \$0 | \$40,000 |
| Right of Way | \$ 10,000 | \$0 | \$10,000 |
| Construction | \$151,600 | \$151,600 | \$0 |
| Total | \$201,600 | \$151,600 | \$50,000 |

This project is included in the officially adopted annual road program as Item No. [15]

This project is hereby made a part of the officially adopted annual road program in accordance with RCW 36.81.130

Passed this 2nd day of **February, 2015** by Board members as follows: ___ Present or ___ Participating via other means, and by the following vote: ___ Aye ___ Nay ___ Abstained ___ Absent.

Attest:

Connie R. Vinti, Clerk of the Board

Perry L. Dozier, Chairman, District 2

James K. Johnson, Commissioner, District 1

James L. Duncan, Commissioner, District 3

BOARD OF COUNTY COMMISSIONERS
WALLA WALLA COUNTY, WASHINGTON

IN THE MATTER OF INITIATING A
COUNTY ROAD PROJECT
DESIGNATED AS CRP 15-05,
FOSTER ROAD, MP 1.0 TO MP 2.0
SAFETY PROJECT



RESOLUTION NO.

WHEREAS, Foster Road has a history of serious injury or fatal accidents, and

WHEREAS, the Washington State Department of Transportation provides federal safety money to use countermeasures to reduce fatal and serious injury accidents, and

WHEREAS, Foster Road was selected to receive funds from the Highway Safety Improvement Program (HSIP) to improve safety, and

WHEREAS, Foster Road is listed on the Six Year Transportation Plan, now therefore

BE IT HEREBY RESOLVED that Foster Road, MP 1.0 to MP 2.0, Road Log No 97070, located in Section 6,30,31, Township 6N,7N, Range 37E, be improved as follows:

Widen shoulders, improve slopes, realign road, improve clear zone, and add delineation.

This project is declared to be a public necessity and the County Engineer is hereby authorized to proceed with the improvement for Foster Road MP 1.0 to MP 2.0. The County, acting in the public interest, will use its right of eminent domain to acquire property, if necessary, in conformity with the laws of the State of Washington.

IT IS FURTHER RESOLVED that appropriation from the officially adopted road fund budget and based on the County Engineer's estimate be made in the amounts and for the purpose shown:

| Purpose | Project Total | Federal Aid Funds | County Road Funds |
|-------------------------|------------------|-------------------|-------------------|
| Preliminary Engineering | \$60,000 | \$0 | \$60,000 |
| Right of Way | \$20,000 | \$0 | \$20,000 |
| Construction | \$341,300 | \$341,300 | \$0 |
| Total | \$421,300 | \$341,300 | \$80,000 |

[] This project is included in the officially adopted annual road program as Item No. []

[x] This project is hereby made a part of the officially adopted annual road program in accordance with RCW 36.81.130

Passed this 2nd day of **February, 2015** by Board members as follows: ___ Present or ___ Participating via other means, and by the following vote: ___ Aye ___ Nay ___ Abstained ___ Absent.

Attest:

Connie R. Vinti, Clerk of the Board

Perry L. Dozier, Chairman, District 2

James K. Johnson, Commissioner, District 1

James L. Duncan, Commissioner, District 3

BOARD OF COUNTY COMMISSIONERS
WALLA WALLA COUNTY, WASHINGTON

IN THE MATTER OF INITIATING A
 COUNTY ROAD PROJECT
 DESIGNATED AS CRP 15-06,
 COTTONWOOD ROAD AT HOOD
 ROAD, MP 2.8



RESOLUTION NO.

WHEREAS, Cottonwood Road at Hood Road MP 2.8 has a history of water and mud over the roadway, and

WHEREAS, Stormwater discharges in Walla Walla County are regulated by the Eastern Washington Phase II Municipal Stormwater Permit (Phase II Permit), issued by the Washington State Department of Ecology (Ecology), and

WHEREAS, Walla Walla County maintains a stormwater utility for funding stormwater projects, and

WHEREAS, Cottonwood Road at Hood Road MP 2.8 is listed on the Six Year Transportation Plan, now therefore

BE IT HEREBY RESOLVED that Cottonwood Road at Hood Road MP 2.8, Road Log No 95390, located in Section 11, Township 6N, Range 36E, be improved as follows:

Design and construct storm utilities to reduce or eliminate mud and water over the roadway.

This project is declared to be a public necessity and the County Engineer is hereby authorized to proceed with the improvement for Cottonwood Road at Hood Road, MP 2.8. The County, acting in the public interest, will use its right of eminent domain to acquire property, if necessary, in conformity with the laws of the State of Washington.

IT IS FURTHER RESOLVED that appropriation from the officially adopted road fund budget and based on the County Engineer's estimate be made in the amounts and for the purpose shown:

| Purpose | Project Total | County Road Funds |
|-------------------------|-----------------|-------------------|
| Preliminary Engineering | \$ 5,000 | \$ 5,000 |
| Right of Way | \$ 3,000 | \$ 3,000 |
| Construction | \$42,000 | \$42,000 |
| Total | \$50,000 | \$50,000 |

This project is included in the officially adopted annual road program as Item No. [13]

This project is hereby made a part of the officially adopted annual road program in accordance with RCW 36.81.130

Passed this 2nd day of **February, 2015** by Board members as follows: Present or Participating via other means, and by the following vote: Aye Nay Abstained Absent.

Attest:

 Connie R. Vinti, Clerk of the Board

 Perry L. Dozier, Chairman, District 2

 James K. Johnson, Commissioner, District 1

 James L. Duncan, Commissioner, District 3

**Walla Walla County Public Works
PO Box 813
Walla Walla, WA 99362**



To: Board of County Commissioners

From: Randy Glaeser, Public Works Director

Date: 29 January 2015

Re: Director's Report for the Week of 26 January 2015

Board Action: 2 February 2015

Bid Openings:

In the Matter of a Bid Opening – Emulsified Asphalt

In the Matter of a Bid Opening – Hot Mix Asphalt

In the Matter of a Bid Opening – Chemical Vegetation Control Products

Resolutions:

In the Matter of Initiating a County Road Project Designated as CRP 15-04, Middle Waitsburg Road, MP 3.0 to MP 3.2 Safety Project

In the Matter of Initiating a County Road Project Designated as CRP 15-05, Foster Road, MP 1.0 to MP 2.0 Safety Project

In the Matter of Initiating a County Road Project Designated as CRP 15-06, Cottonwood Road at Hood Road, MP 2.8

ENGINEERING:

- Mill Creek Road Federal Highways: Met with Corps of Engineers and they will help in acquiring permits.
- Mill Creek Road MP 1.1 to 4.36: Working on design.
- Taumarson Road: First working day is 30 March 2015. Conducted pre-construction meeting 29 January.
- Russell Siding Bridge: Surveying complete.
- Bussell Road: Completing ROW acquisition. Received Corp permit for Stone Creek Culvert.

MAINTENANCE:

- Conducted monthly crew meeting with Garage, South District and Vegetation.
- Conducted Flagger training.
- Crews conducting routine maintenance.

ADMINISTRATION:

- Completing quarterly counseling.
- Conducted monthly Leadership meeting.

10:45

PROSECUTING ATTORNEY

Jim Nagle/Jesse Nolte

- a) Miscellaneous business for the Board
- b) Possible executive session re:
litigation or pending or potential
litigation (pursuant to RCW 42.30.110(i))

- a) Department update and miscellaneous
- b) **Active Agenda Items:**
 - 1) Possible discussion/decision re: any pending claims against the County
- c) **Action Agenda Items:**
 - 1) Resolution _____ - Executing a revised employment agreement with Allison Barnett to serve as Deputy Coroner
- d) Possible executive session re: personnel (pursuant to RCW 42.30.110(g)), collective bargaining negotiations (pursuant to RCW 42.30.140(4)(b)), and/or litigation or pending or potential litigation (pursuant to RCW 42.30.110(i))

Page 23

BOARD OF COUNTY COMMISSIONERS
WALLA WALLA COUNTY, WASHINGTON

**IN THE MATTER OF
EXECUTING A REVISED
EMPLOYMENT AGREEMENT
WITH ALLISON BARNETT TO
SERVE AS DEPUTY CORONER**



RESOLUTION NO.

WHEREAS, pursuant to Walla Walla County Resolution 11 033, an Employment Agreement between Walla Walla County and Allison Barnett to serve as deputy coroner was approved; and

WHEREAS, Walla Walla County Coroner Richard Greenwood wishes to revise said agreement and has offered the deputy coroner a new Employment Agreement between Walla Walla County and Allison Barnett, which Ms. Barnett has executed; now therefore

BE IT HEREBY RESOLVED by this Board of Walla Walla County Commissioners that they shall approve and sign said Employment Agreement between Walla Walla County and Allison Barnett.

*"Passed this **2nd day of February, 2015** by Board members as follows: ___ Present or ___ Participating via other means, and by the following vote: ___ Aye ___ Nay ___ Abstained ___ Absent."*

Attest:

Connie R. Vinti, Clerk of the Board

Perry L. Dozier, Chairman, District 2

James K. Johnson, Commissioner, District 1

James L. Duncan, Commissioner, District 3

*Constituting the Board of County Commissioners
of Walla Walla County, Washington*

11:15 COUNTY COMMISSIONERS

- a) Miscellaneous or unfinished business to come before the Board

12:00 RECESS

1:30 COUNTY COMMISSIONERS

- a) Executive session re to evaluate the qualifications of applicants for public employment (pursuant to RCW 42.30.110(g)) – interview selected applicants for the open position of interim fair manager
- b) Miscellaneous or unfinished business to come before the Board

- A D J O U R N -

Walla Walla County is ADA compliant. Please contact TTY: (800) 833-6384 or 7-1-1 or the Commissioners' Office at 509/524-2505 three (3) days in advance if you need any language, hearing, or physical accommodation.

Please note that the agenda is tentative only. The Board may add, delete, or postpone items and may take action on an item not on the agenda.