


PERMANENT PAVEMENT TRENCH DETAIL


NOT TO SCALE

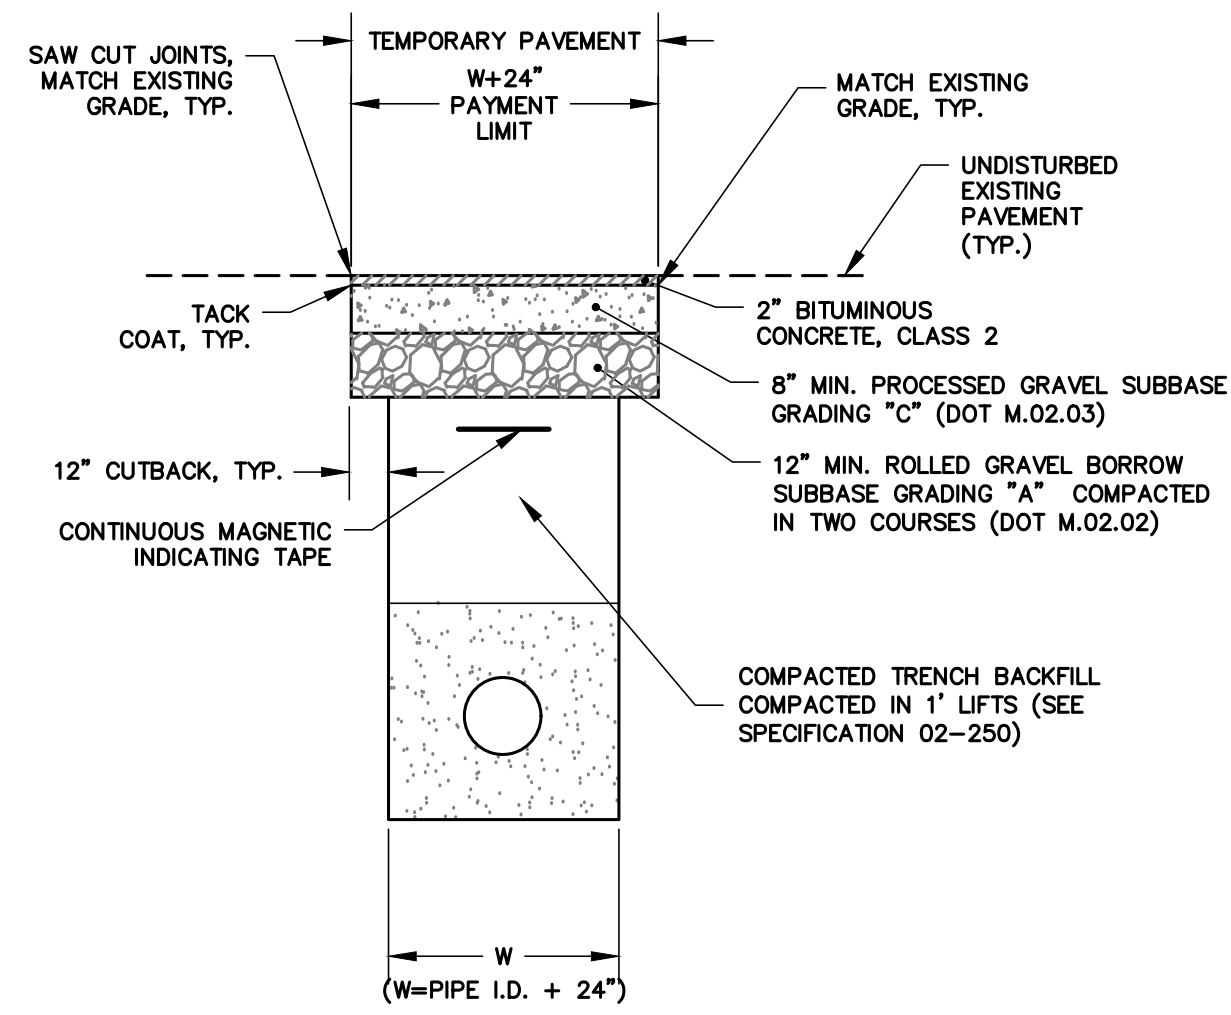

TEMPORARY PAVEMENT DETAIL

NOT TO SCALE


NOTE:
THE TOWN WILL DIRECT THE CONTRACTOR WHERE AND WHEN TO USE TEMPORARY TRENCH PATCH. TEMPORARY PATCH WILL NOT BE USED IN ALL AREAS.

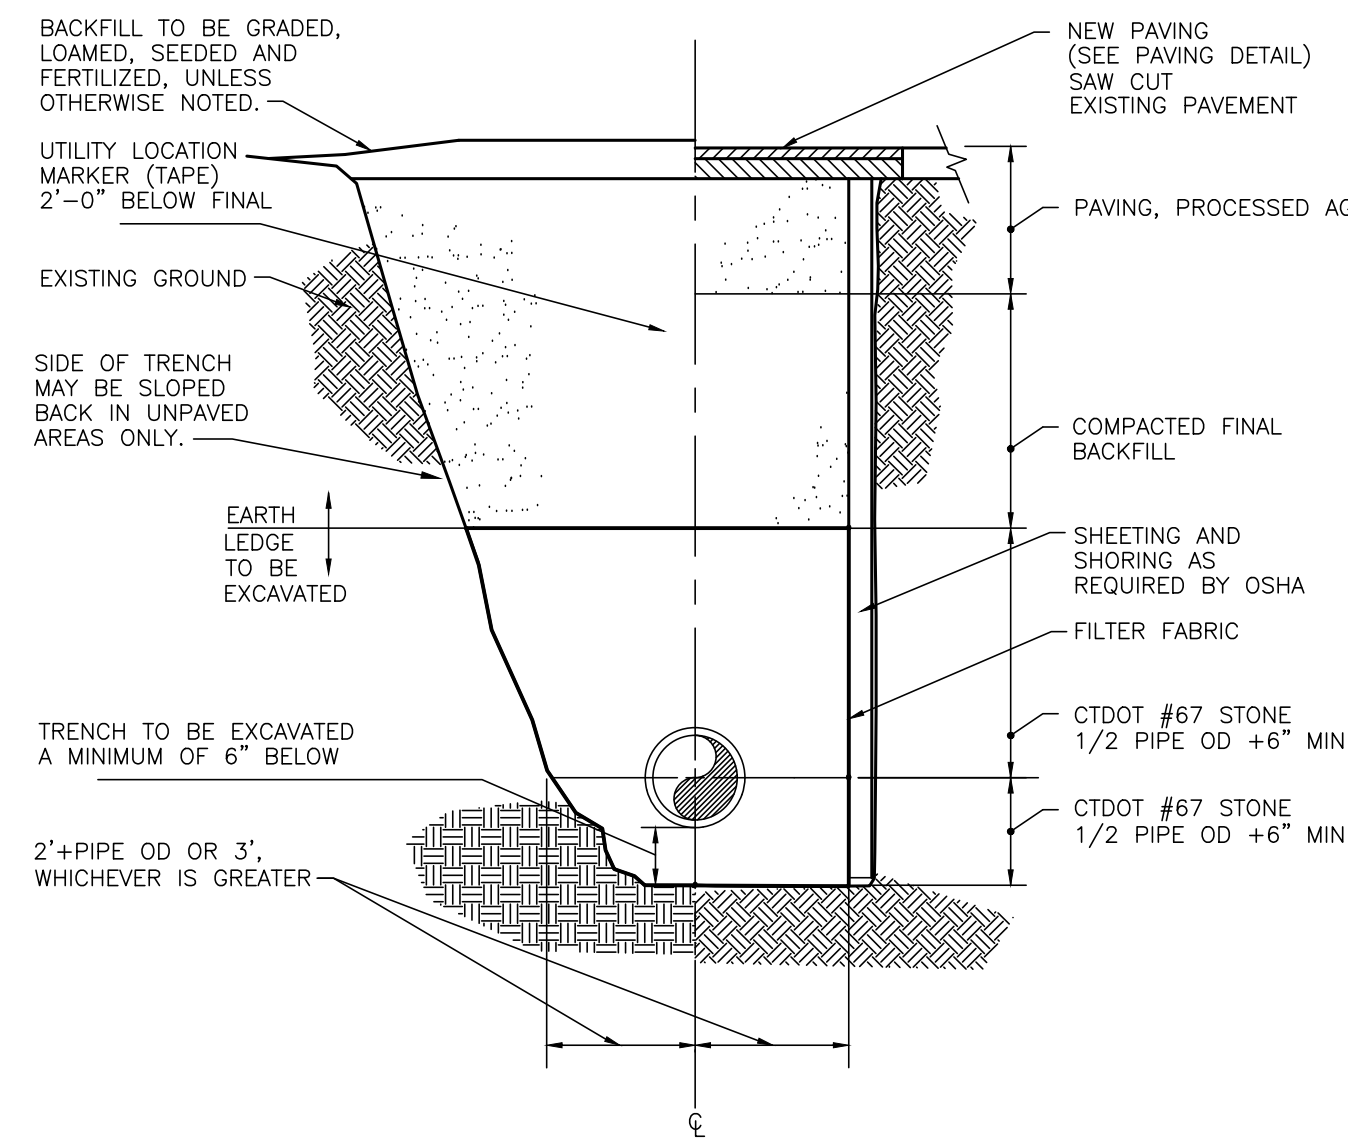

- NOTES:**
1. ALL EXCAVATION MUST MEET OSHA STANDARDS
 2. INSTALL 3 FOOT LONG IMPERVIOUS MATERIAL (GLACIAL TILL) DAM IN BEDDING/INITIAL BACKFILL MATERIAL EVERY 100' TO PREVENT TRENCH GROUND WATER FROM BEING CHANNELED ALONG BEDDING/INITIAL BACKFILL.
 3. SEE SPECIFICATIONS FOR BEDDING AND BACKFILL REQUIREMENTS.

SEWER & WATER PIPE TRENCH DETAIL - IN LEDGE


SCALE: "NTS"

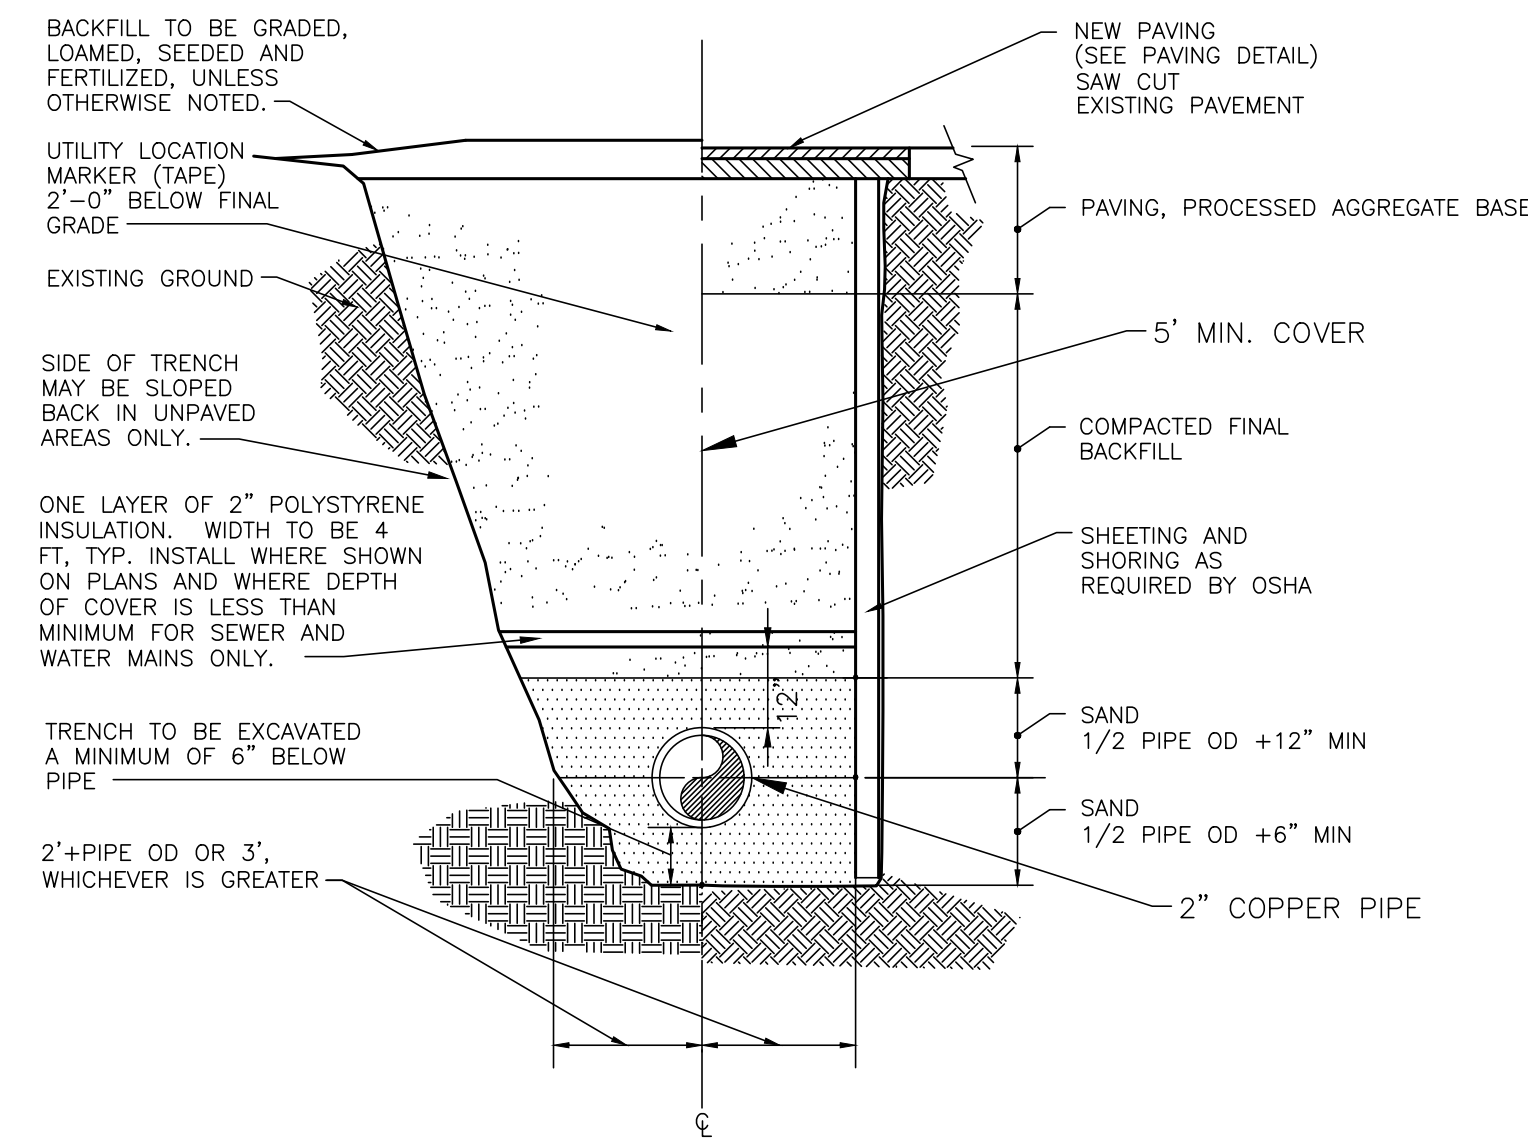

- NOTES:**
1. ALL EXCAVATION MUST MEET OSHA STANDARDS
 2. INSTALL 3 FOOT LONG IMPERVIOUS MATERIAL (GLACIAL TILL) DAM IN BEDDING/INITIAL BACKFILL MATERIAL EVERY 100' TO PREVENT TRENCH GROUND WATER FROM BEING CHANNELED ALONG BEDDING/INITIAL BACKFILL.
 3. SEE SPECIFICATIONS FOR BEDDING AND BACKFILL REQUIREMENTS.

WATER PIPE TRENCH DETAIL


SCALE: "NTS"

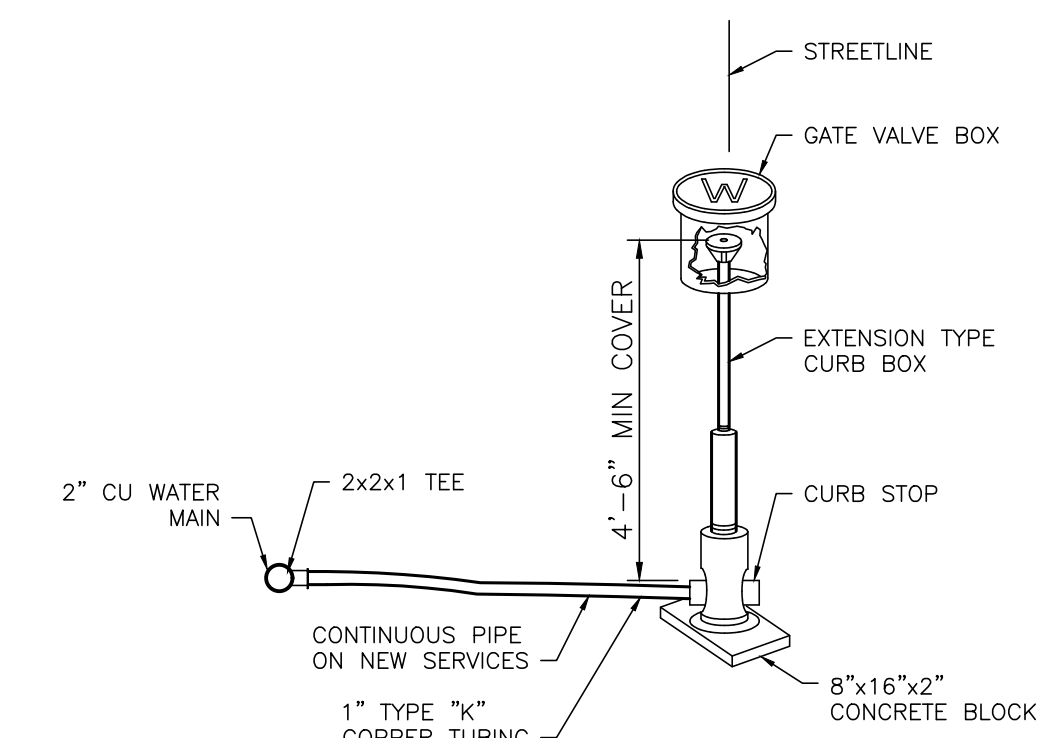

WATER SERVICE CONNECTION

SCALE: "NTS"

Designed By:	JED
Drawn By:	KLD
Checked By:	JEE
CAD File:	Details

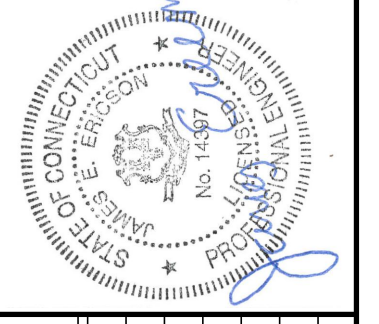

Drawing Scale:	As Noted	
Drawing date:	MAY 27, 2022	
Rev.	Date	Revision
1	06/28/22	REVISED PER TOWN COMMENTS
2	08/12/22	REVISED PER TOWN COMMENTS
3	08/25/22	REVISED PER TOWN COMMENTS

WATER MAIN DETAIL
PREPARED FOR
TOWN OF WATERTOWN
WATER & SEWER DEPARTMENT
FREDERICK STREET, WATERTOWN, CONNECTICUT

Lenard Engineering, Inc.
Civil, Environmental and Hydrogeological Consultants
19 Midstate Drive
AUBURN, MA
(608) 721-7600
2210 Main Street
GASTONBURY, CT
(860) 659-3100

Drawing #:
2 of 2
Job #: 22-323.1