

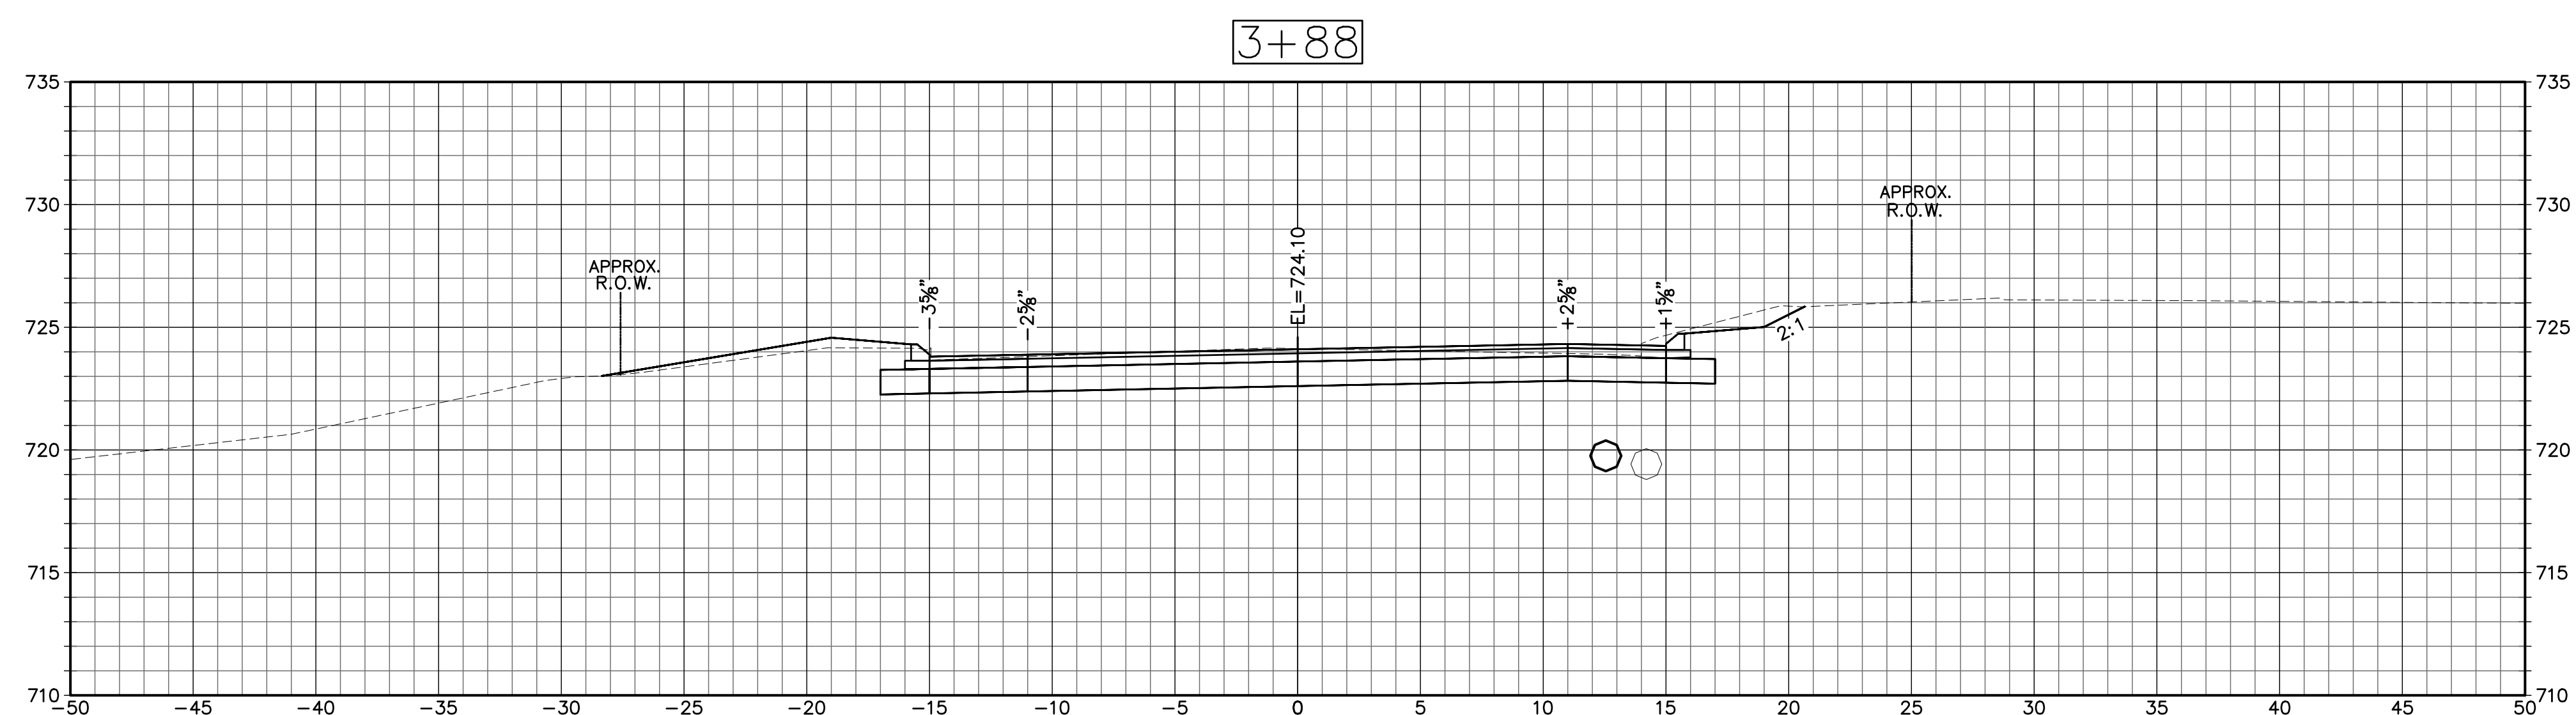
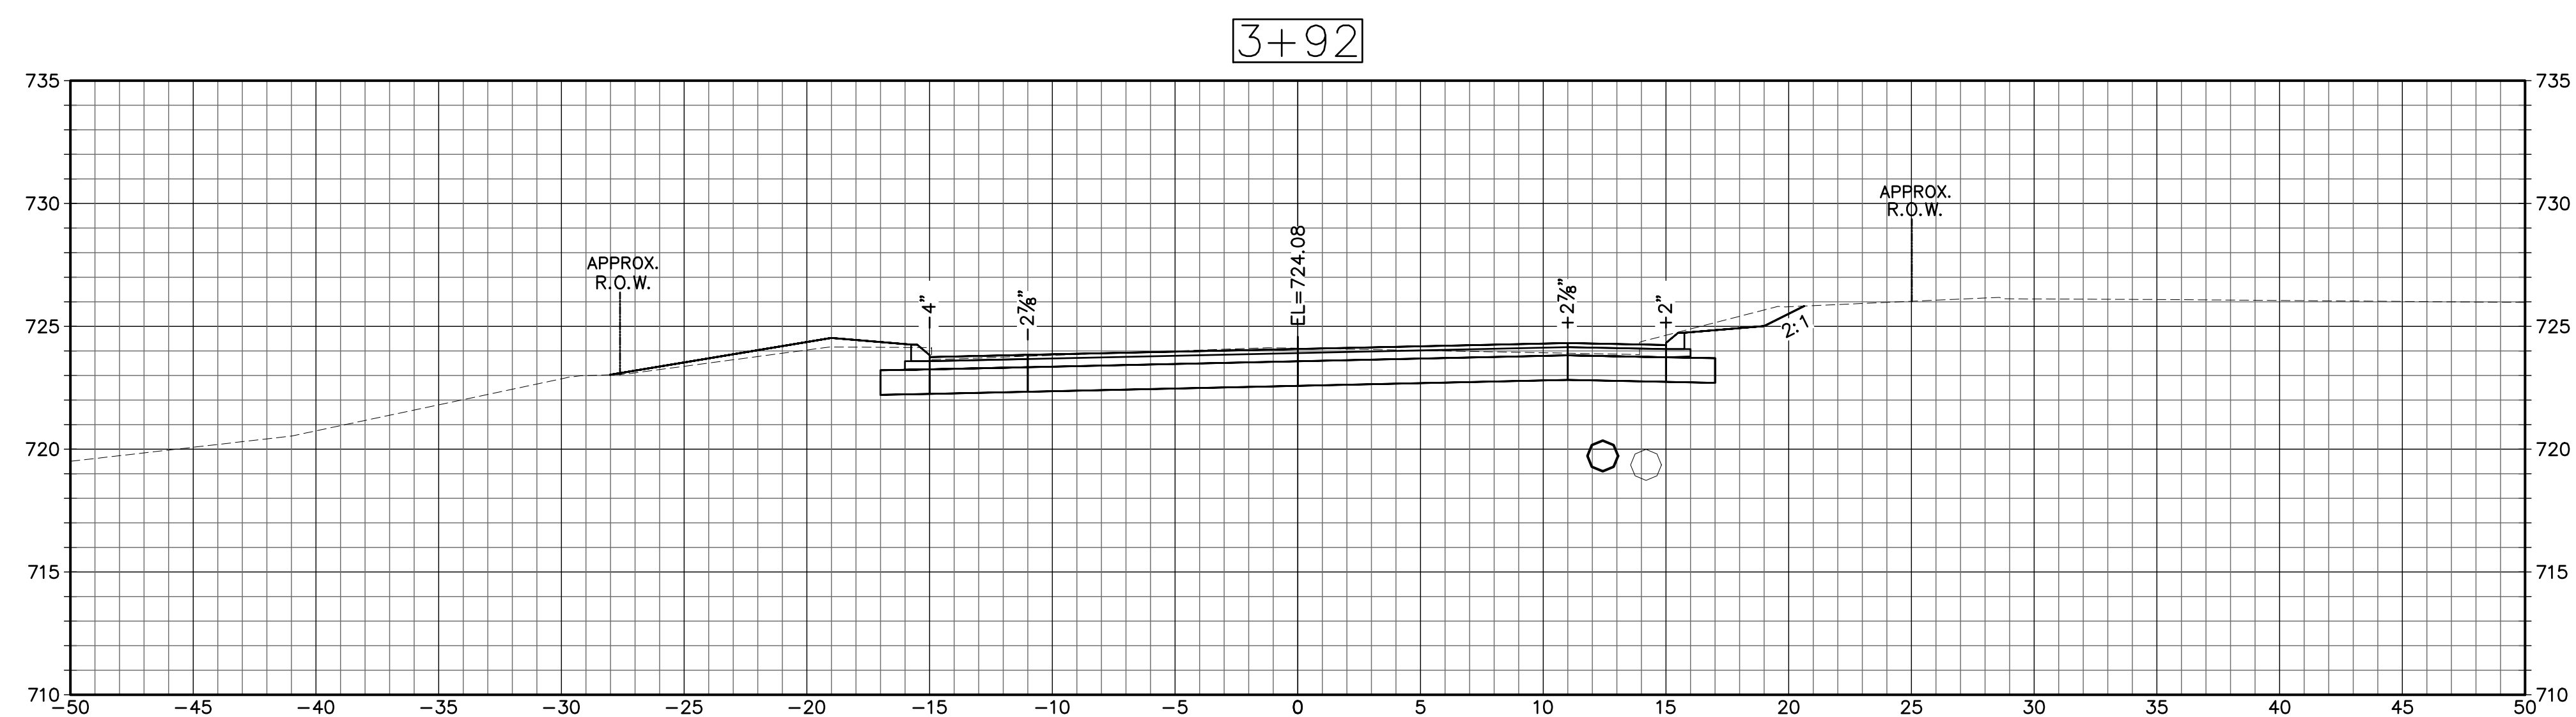
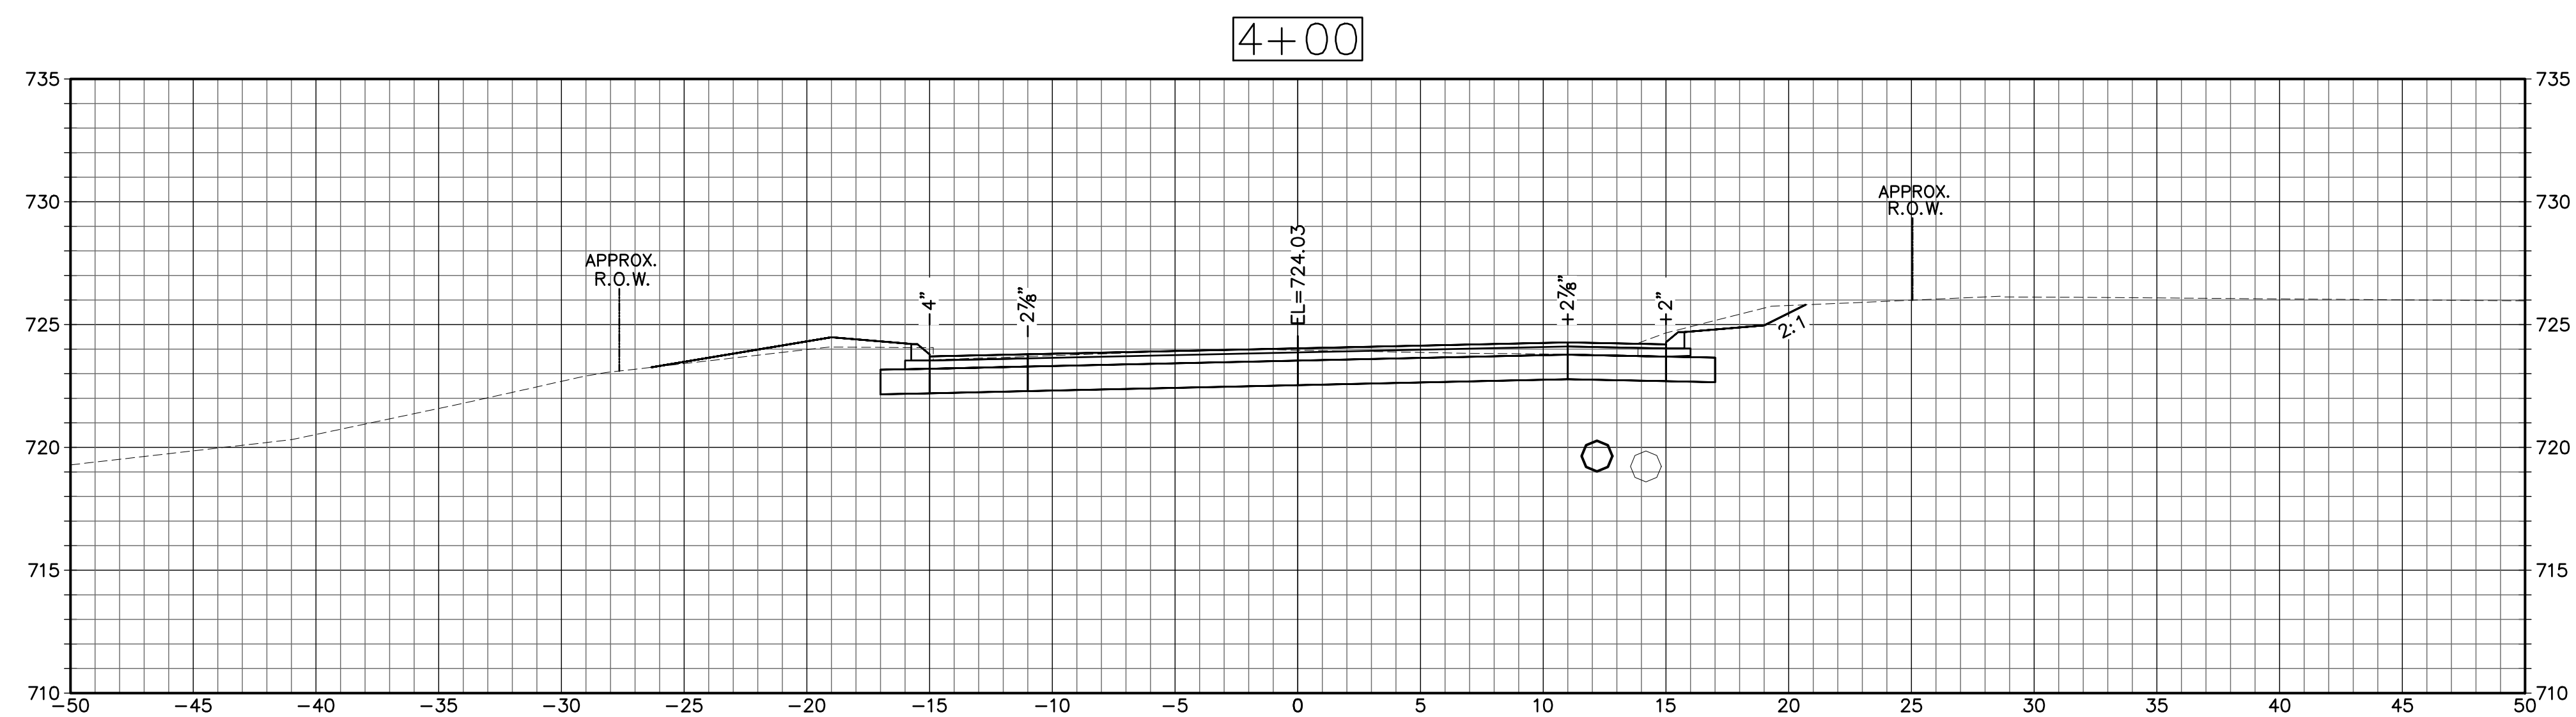
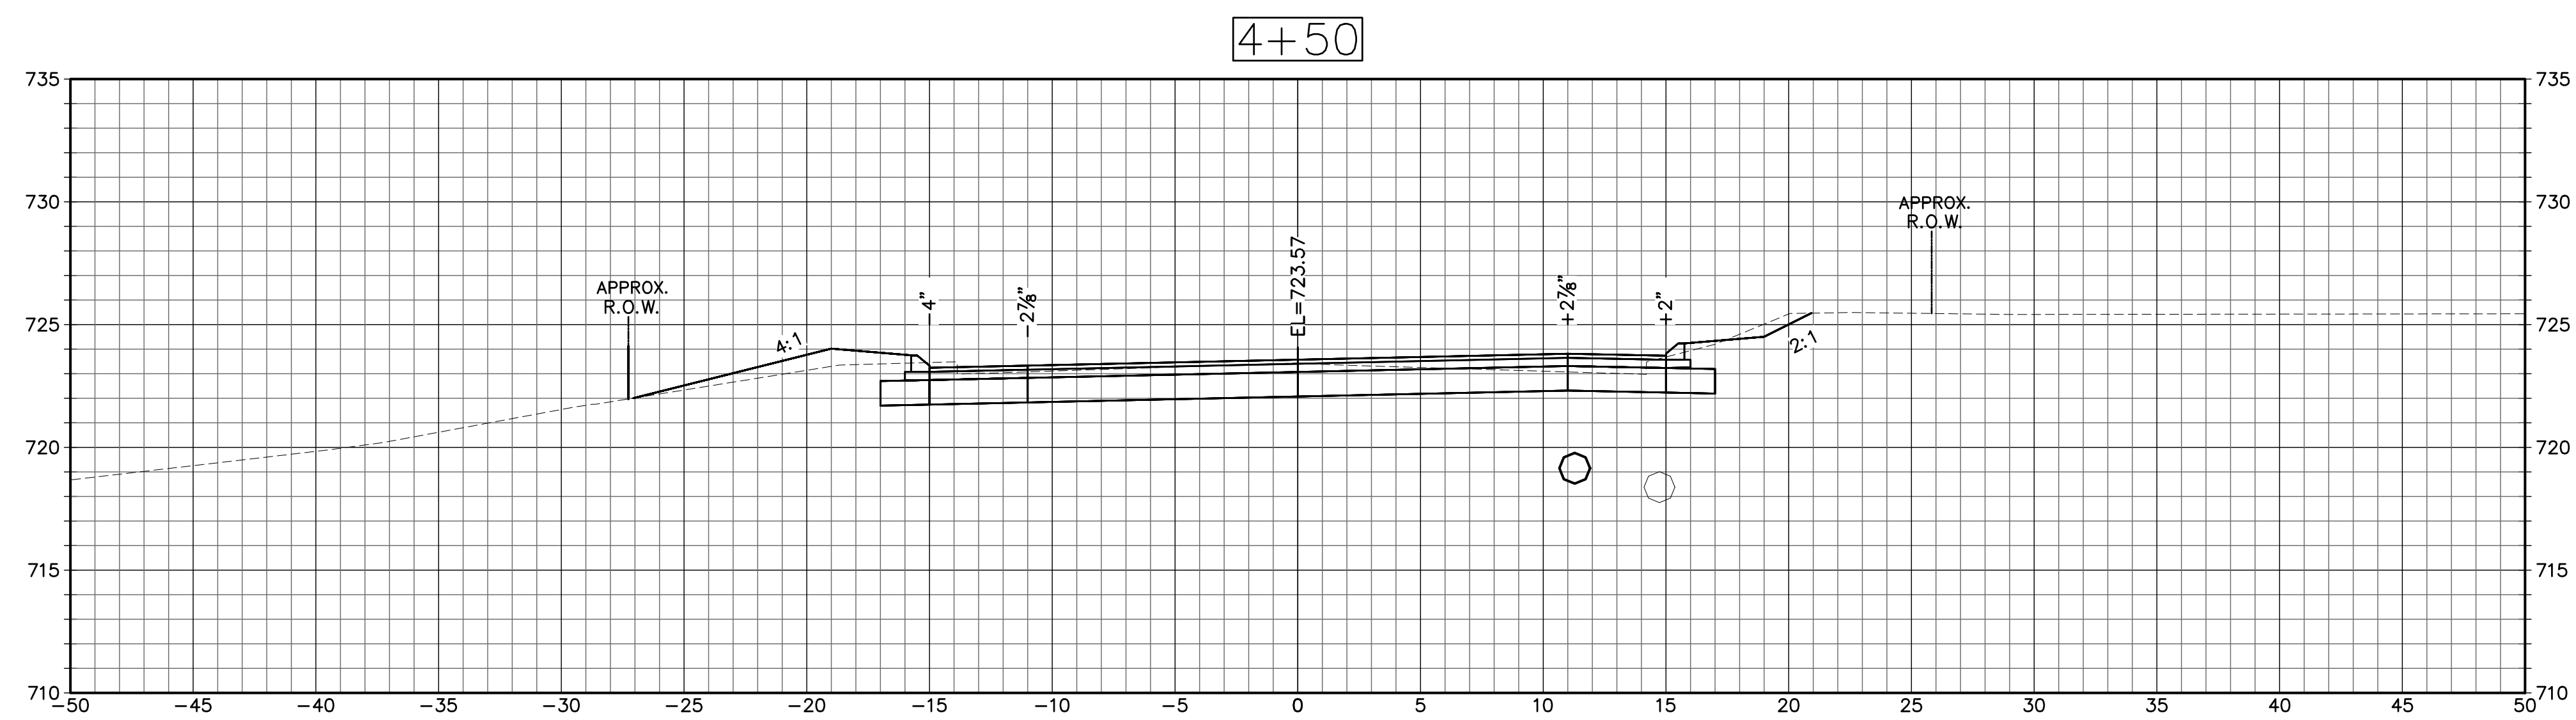


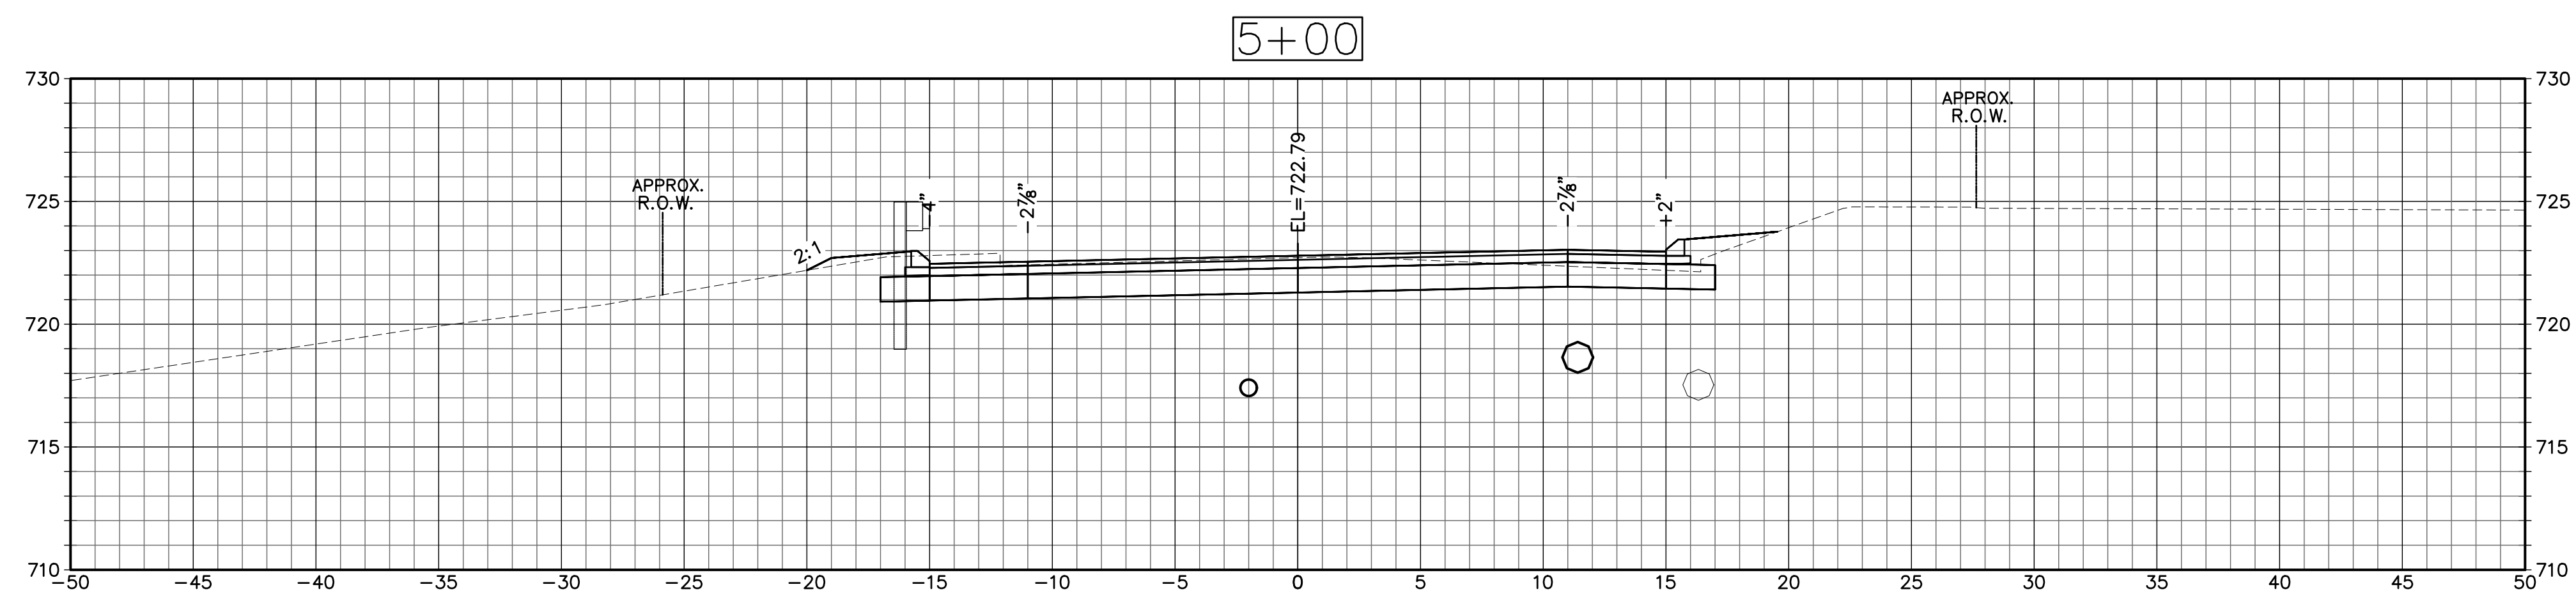

CROSS SECTIONS
SCALE: 1"=5'


SCALE: 1"=5'

NO.	REVISIONS	BY	DATE	DES BY: LEC	DATE: JULY 2019	SUBMITTED BY:	DATE:		TOWN OF WATERTOWN DEPARTMENT OF PUBLIC WORKS DIVISION OF ENGINEERING		PROJECT TITLE: RECONSTRUCTION OF GUERNSEYTOWN ROAD	DRAWING TITLE: CROSS SECTIONS	PROJECT NO.	L153-0003
				DRN BY: LEC		APPROVED BY:	DATE:						FILE NO.	
				CHK BY: LAS	SCALE: AS SHOWN	 Weston & Sampson 273 Dividend Road, Rocky Hill, CT 06067 860.513.1473 800.SAMPSON www.westonandsampson.com	DRAWING NO.						XSC-2	
				APPD BY: ALN									SHEET NO.	30



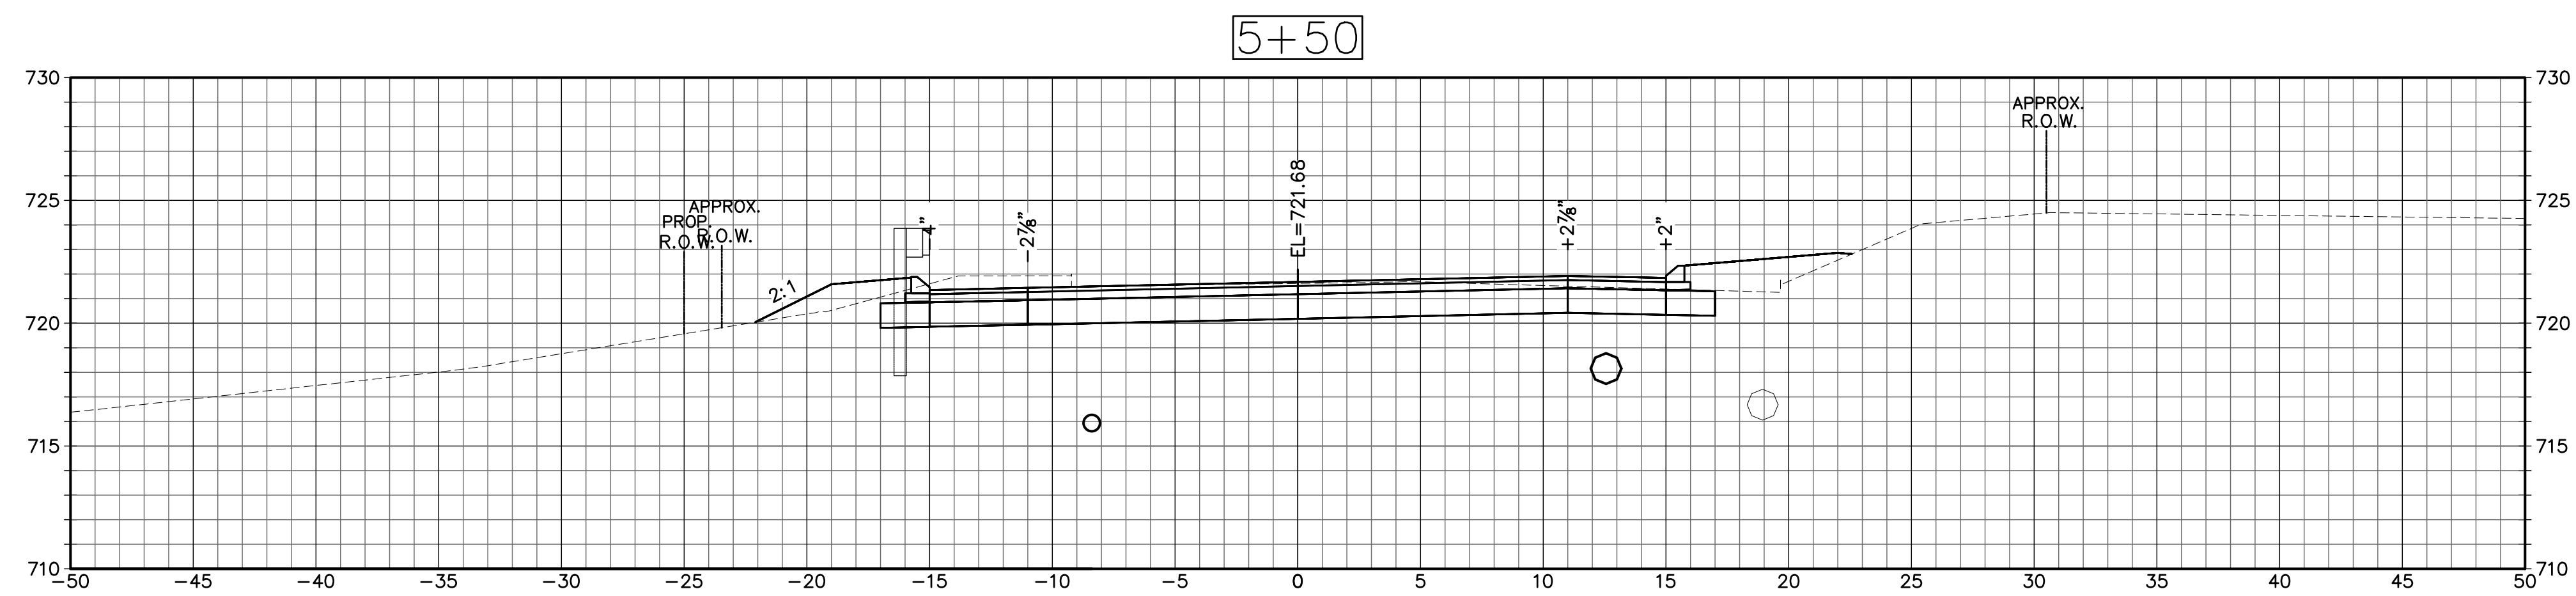


CROSS SECTIONS
SCALE: 1"=5'

NO.	REVISIONS	BY	DATE	DES BY: LEC	DATE: JULY 2019	SUBMITTED BY:	DATE:		TOWN OF WATERTOWN DEPARTMENT OF PUBLIC WORKS DIVISION OF ENGINEERING		PROJECT TITLE: RECONSTRUCTION OF GUERNSEYTOWN ROAD	DRAWING TITLE: CROSS SECTIONS	PROJECT NO.	L153-0003
				DRN BY: LEC		APPROVED BY:	DATE:						FILE NO.	
				CHK BY: LAS	SCALE: AS SHOWN	 Weston & Sampson 273 Dividend Road, Rocky Hill, CT 06067 860.513.1473 800.SAMPSON www.westonandsampson.com							DRAWING NO.	XSC-3
				APPD BY: ALN										



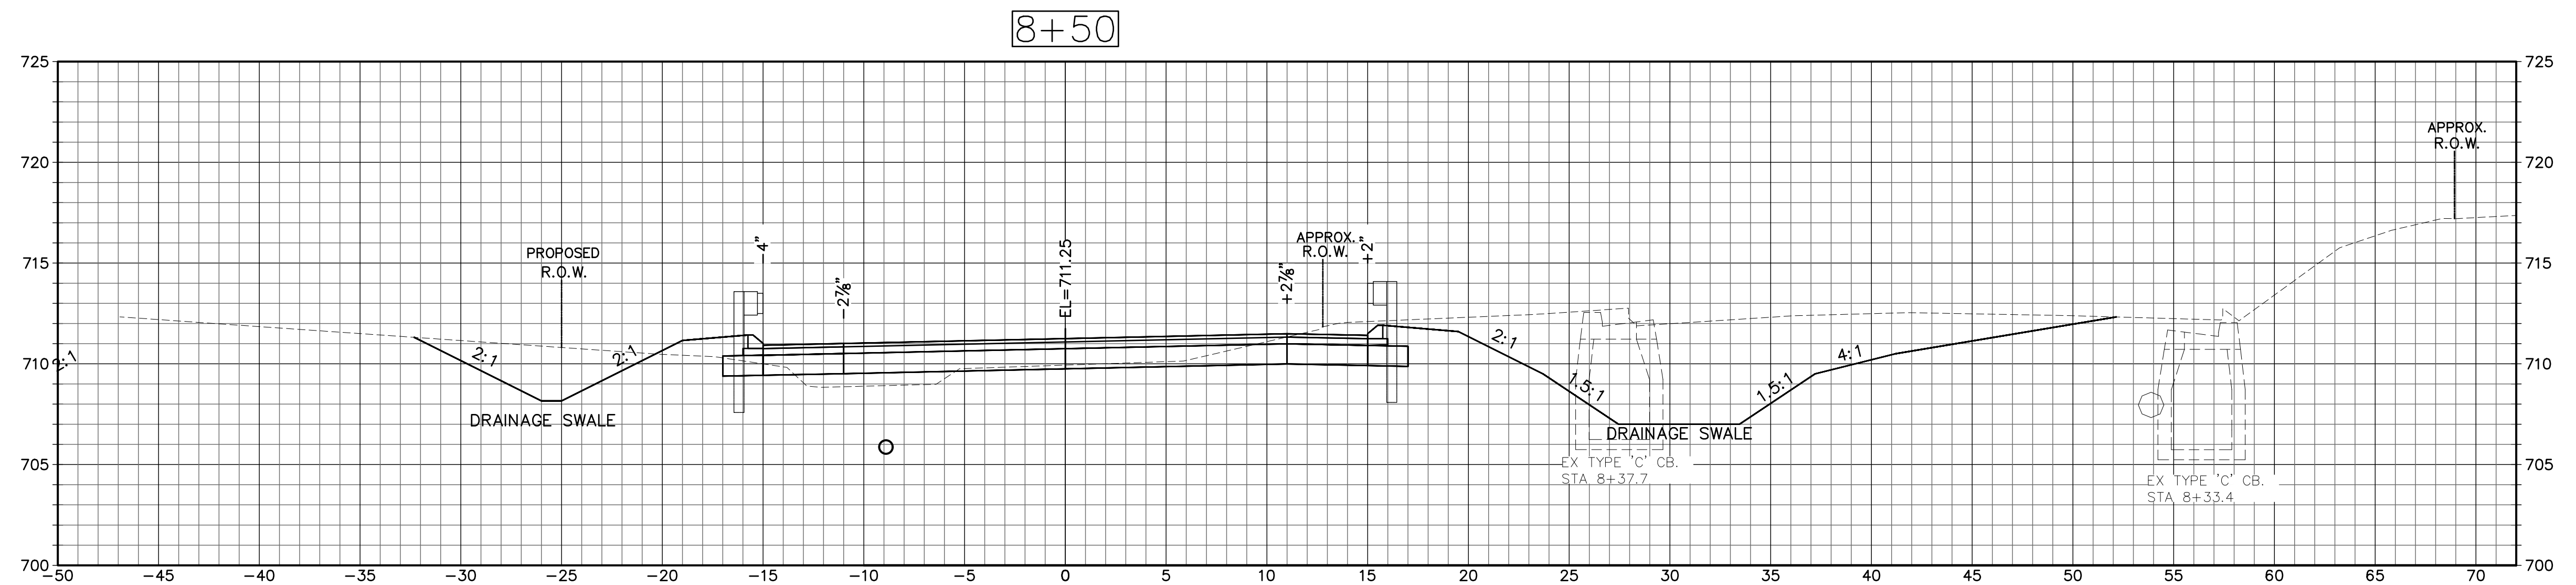


NO.	REVISIONS	BY	DATE	DES BY: LBC	DATE: JULY 2019	SUBMITTED BY:	DATE:	 TOWN OF WATERTOWN DEPARTMENT OF PUBLIC WORKS DIVISION OF ENGINEERING	 RECONSTRUCTION OF GUERNSEYTOWN ROAD	PROJECT TITLE:	DRAWING TITLE: CROSS SECTIONS	PROJECT NO. L153-0003
				DRN BY: LBC	APPROVED BY:	DATE:	FILE NO.					
				CHK BY: LAS	 Weston & Sampson 273 Divident Road, Rocky Hill, CT 06067 860.513.1473 800.SAMPSON www.westonandsampson.com	SCALE: AS SHOWN	DRAWING NO. XSC-6					
				APPD BY: ALN		SHEET NO. 34						

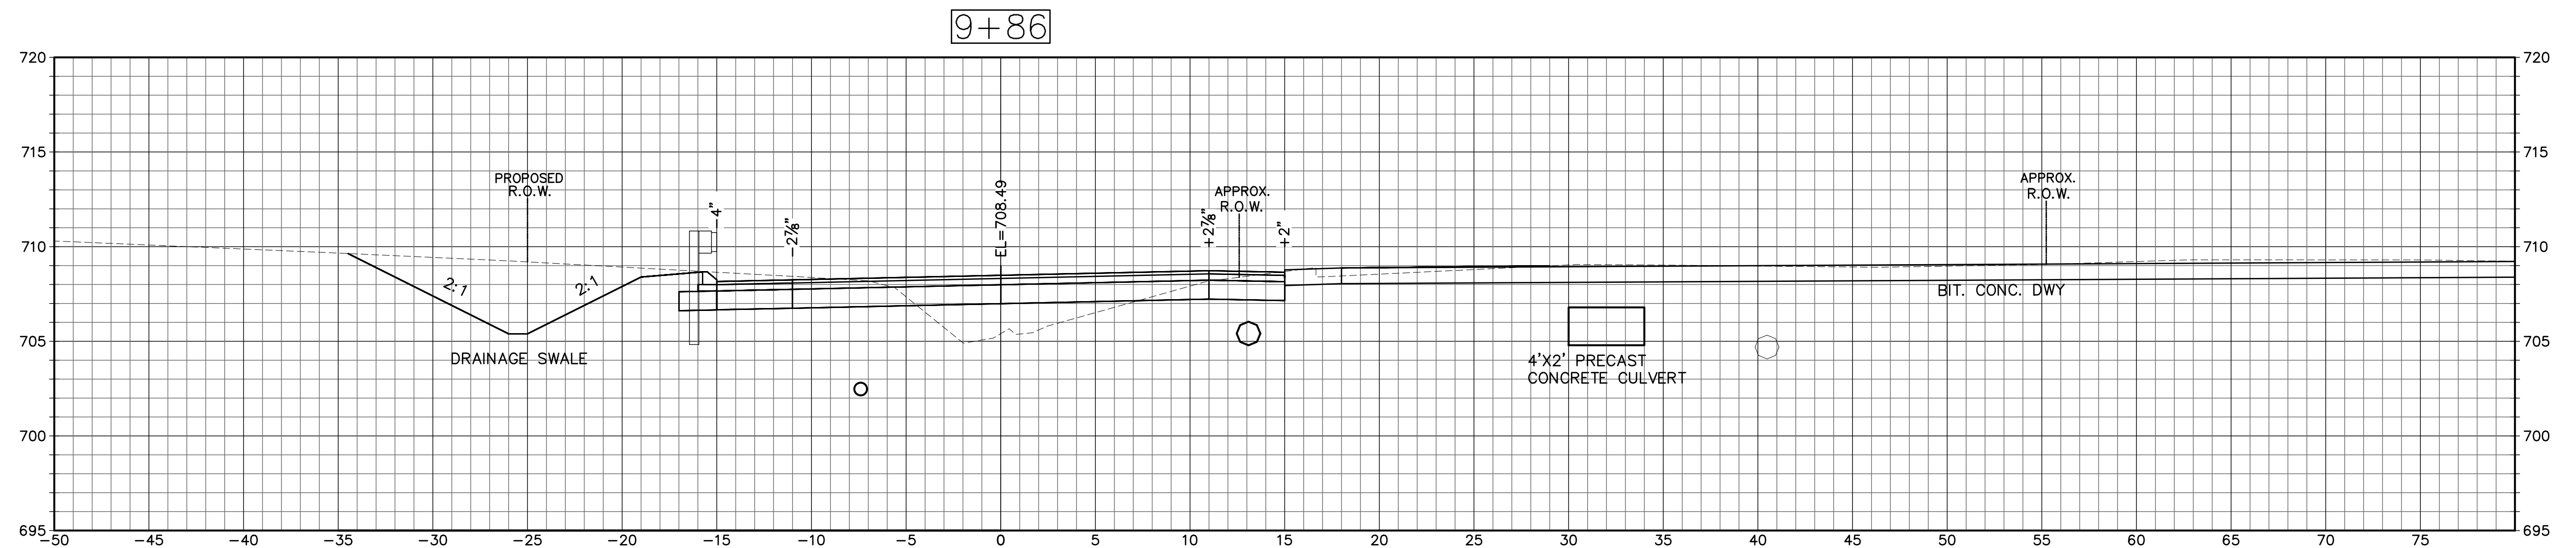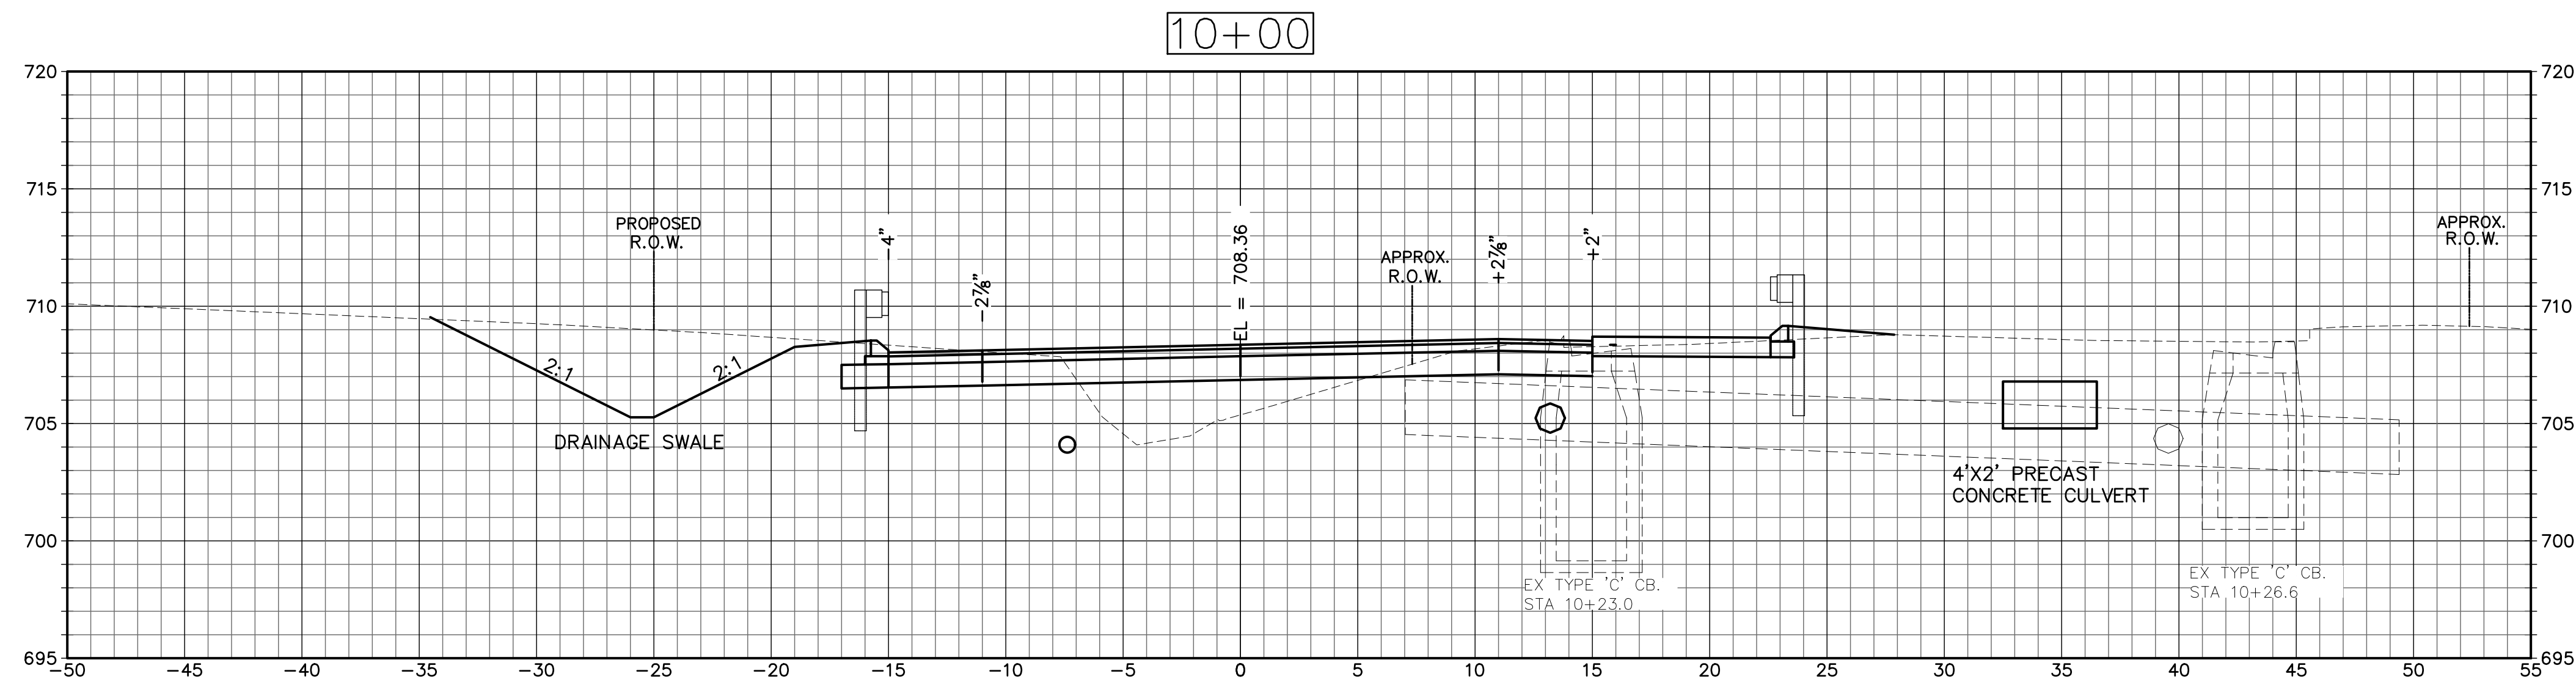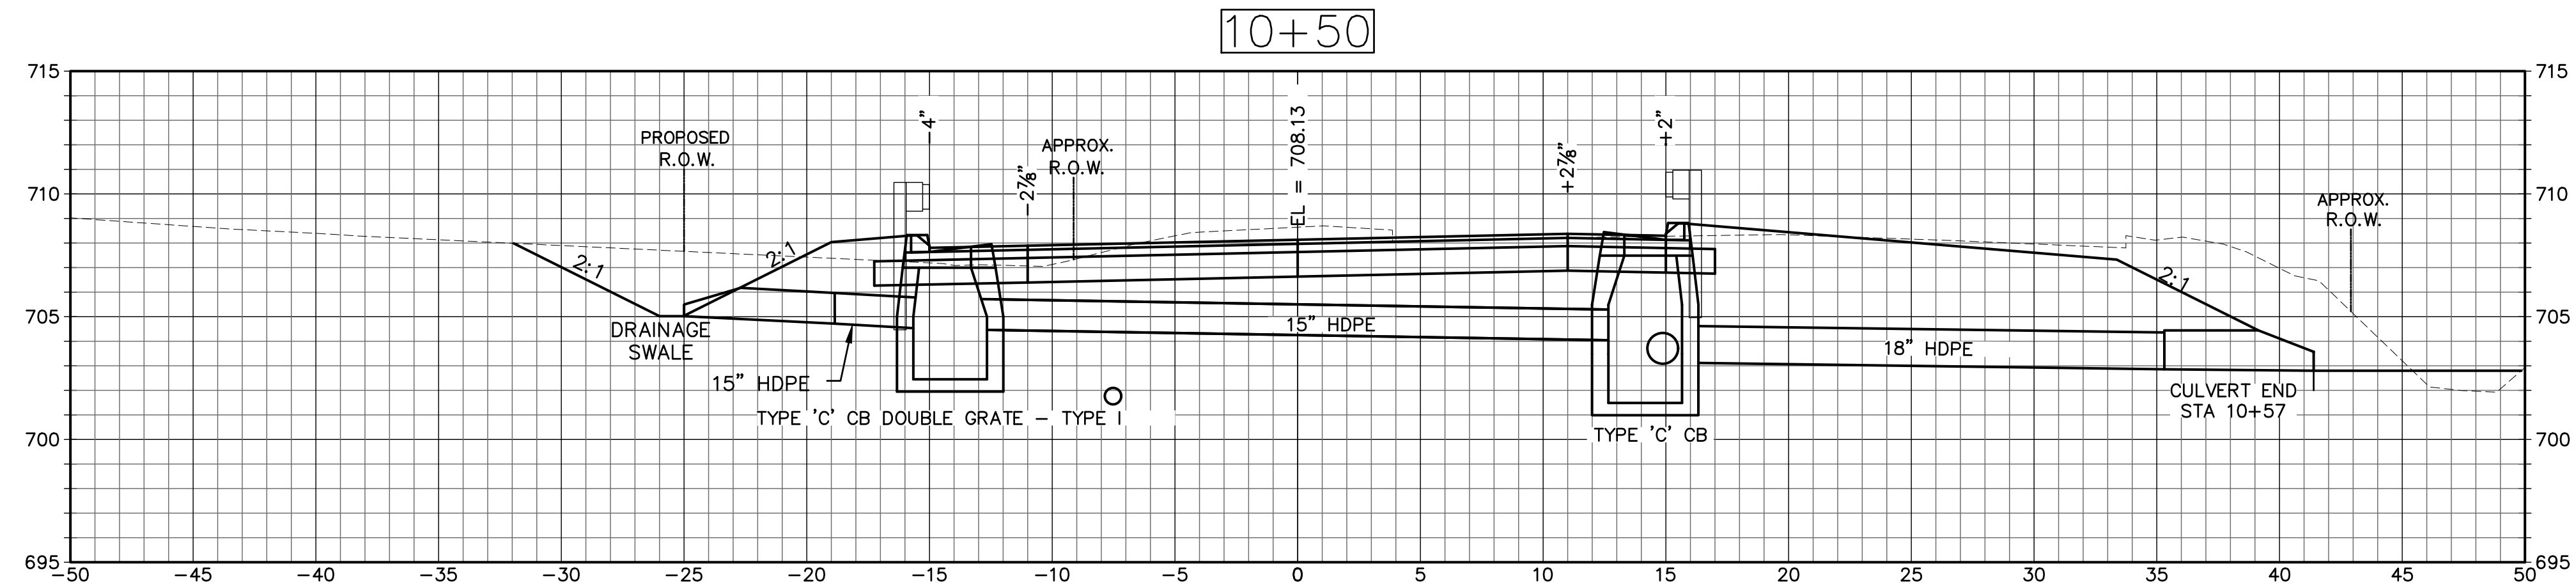




CROSS SECTIONS
SCALE: 1"=5'

NO.	REVISIONS	BY	DATE	DES BY: LEC	DATE: JULY 2019	SUBMITTED BY:	DATE:		TOWN OF WATERTOWN DEPARTMENT OF PUBLIC WORKS DIVISION OF ENGINEERING		PROJECT TITLE: RECONSTRUCTION OF GUERNSEYTOWN ROAD	DRAWING TITLE: CROSS SECTIONS	PROJECT NO. L153-0003
				DRN BY: LEC		APPROVED BY:	DATE:						FILE NO.
				CHK BY: LAS	SCALE: AS SHOWN	 273 Dividend Road, Rocky Hill, CT 06067 860.513.1473 800.SAMPSON www.westonandsampson.com							DRAWING NO. XSC-7
				APPD BY: ALN									SHEET NO. 35

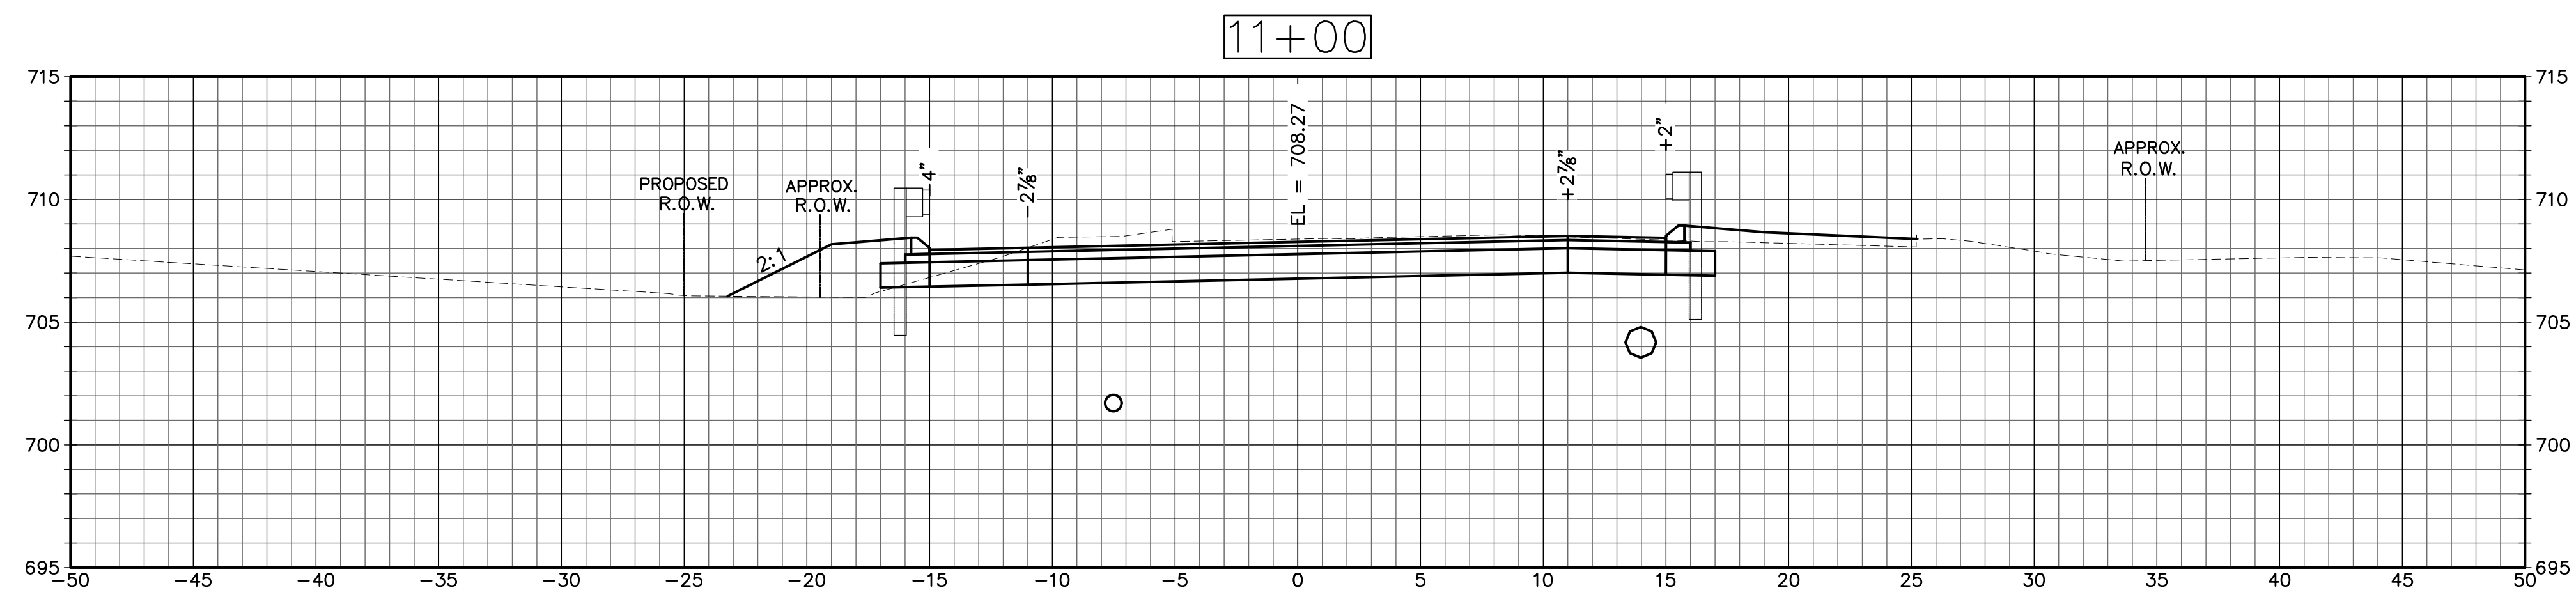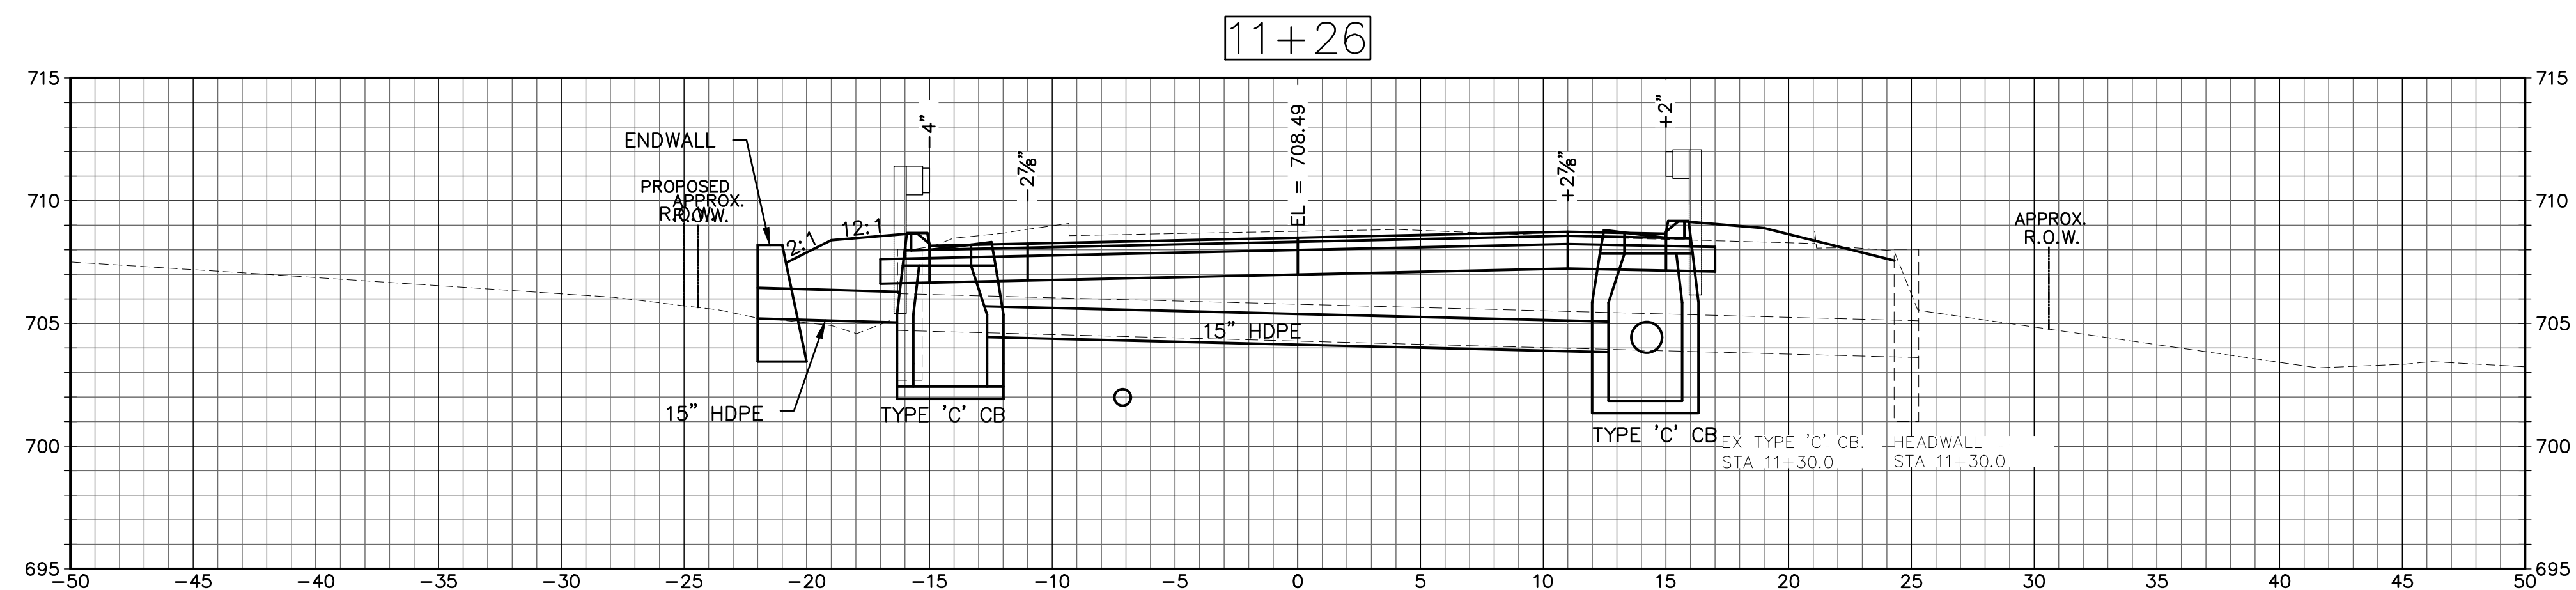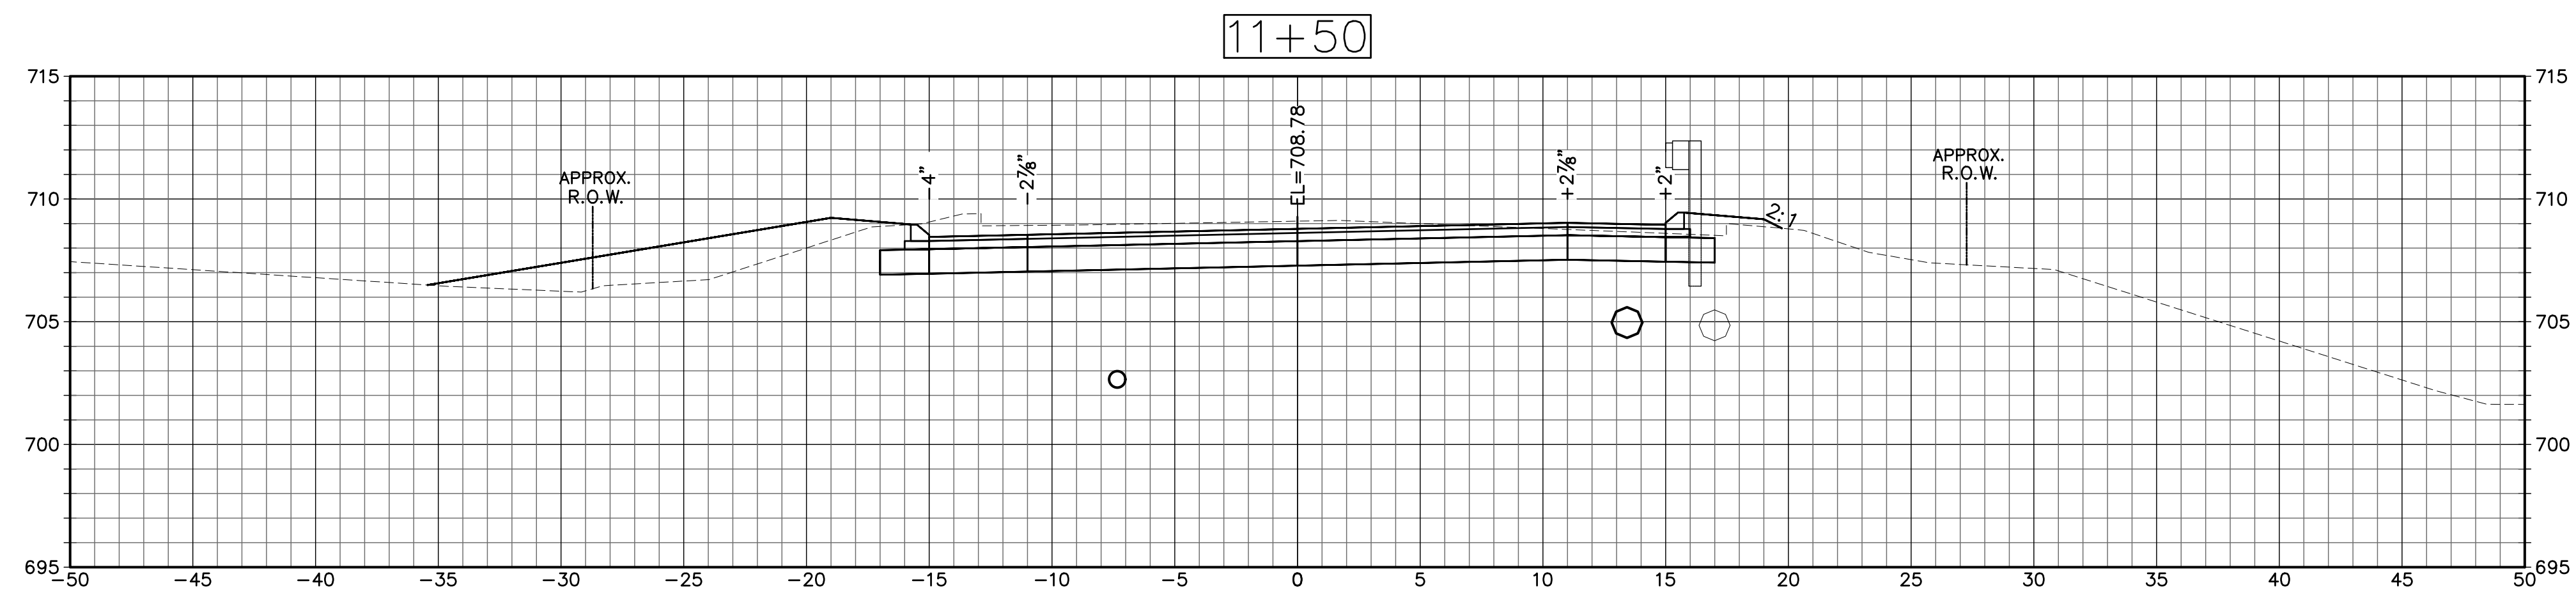




CROSS SECTIONS
SCALE: 1"=5'

NO.	REVISIONS	BY	DATE	DES BY: LEC	DATE: JULY 2019	SUBMITTED BY:	DATE:		TOWN OF WATERTOWN DEPARTMENT OF PUBLIC WORKS DIVISION OF ENGINEERING		PROJECT TITLE:	RECONSTRUCTION OF GUERNSEYTOWN ROAD	DRAWING TITLE:	PROJECT NO. L153-0003
				DRN BY: LEC		APPROVED BY:	DATE:				FILE NO.			
				CHK BY: LAS	SCALE: AS SHOWN	 273 Dividend Road, Rocky Hill, CT 06067 860.513.1473 800.SAMPSON www.westonandsampson.com					DRAWING NO. XSC-8			
				APPD BY: ALN							SHEET NO.			
														36

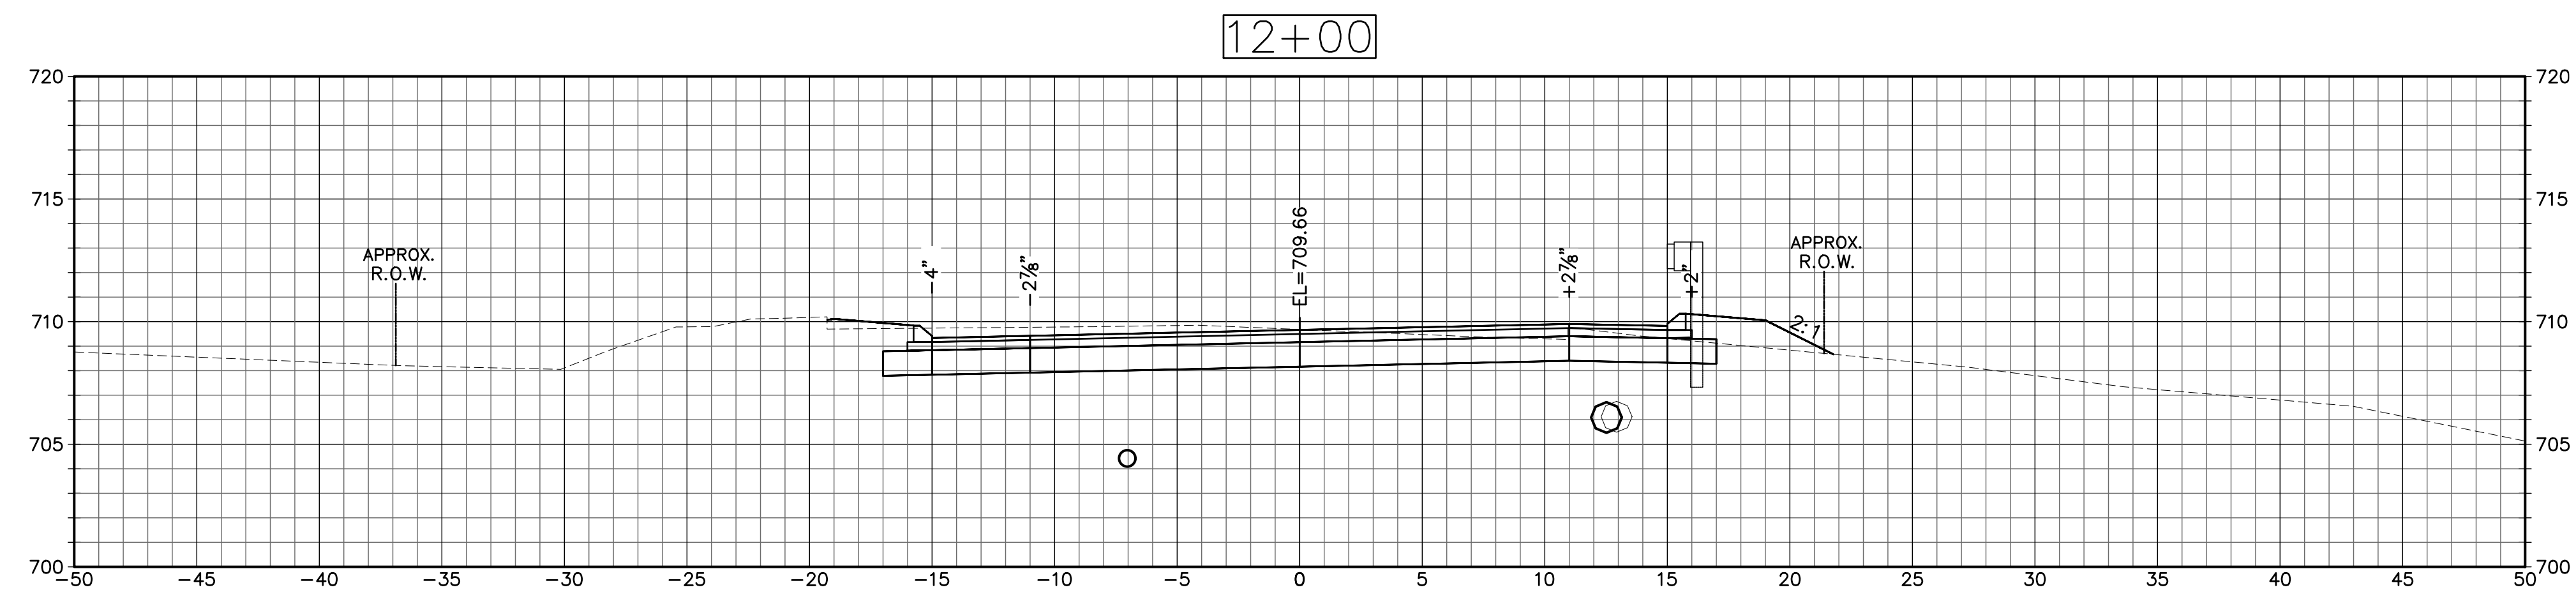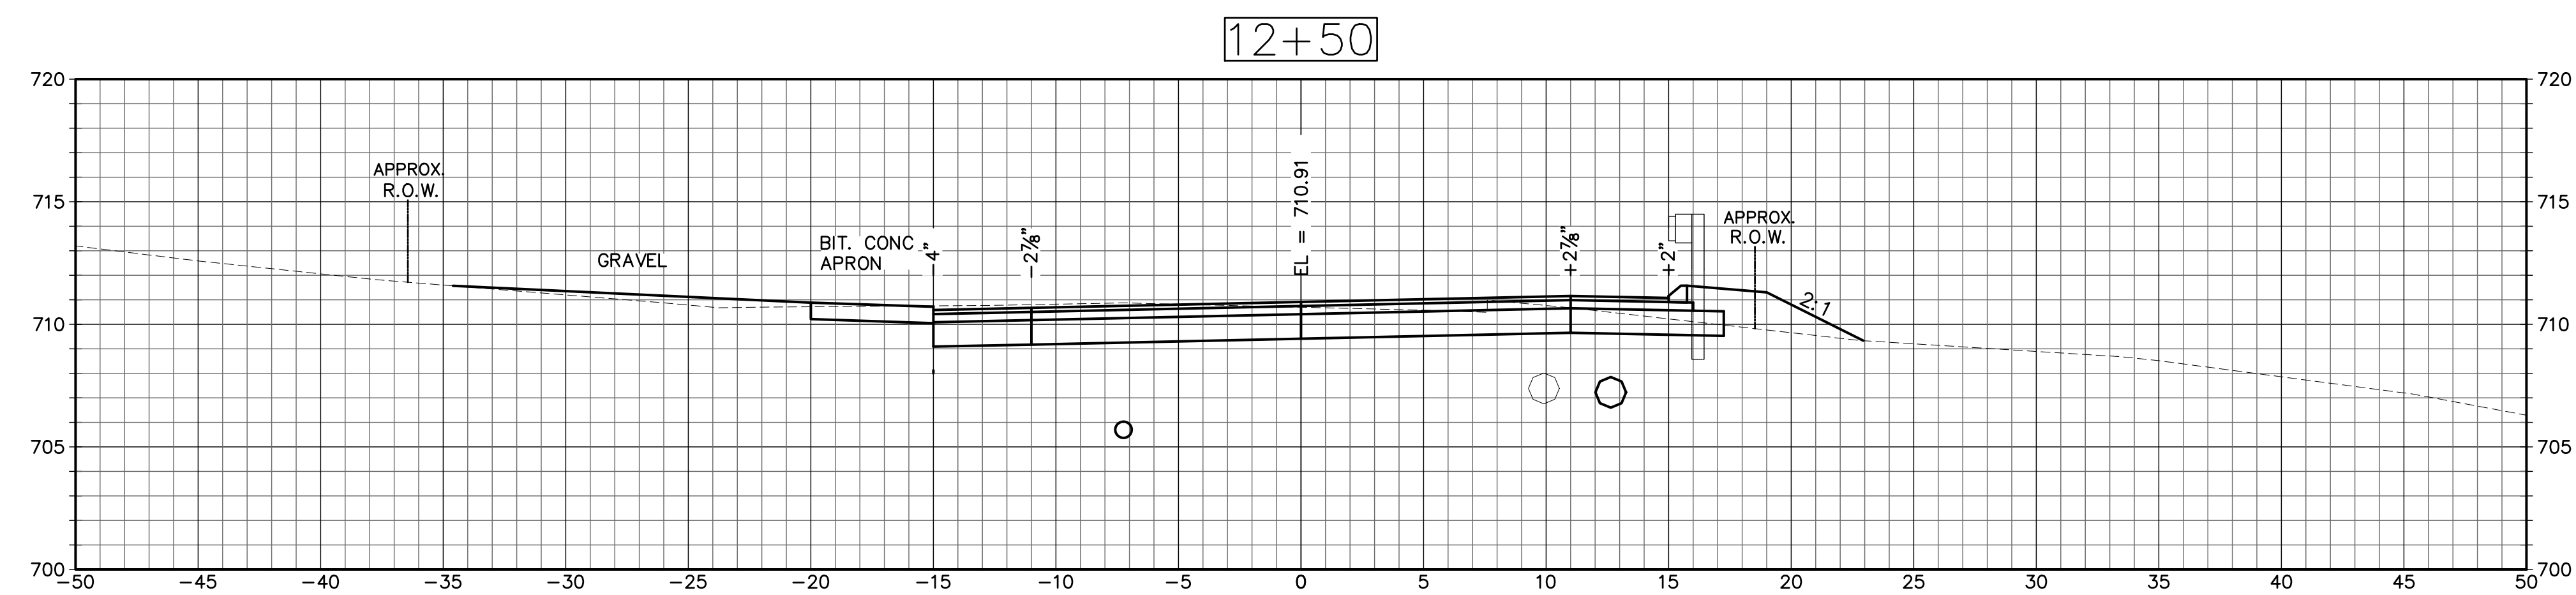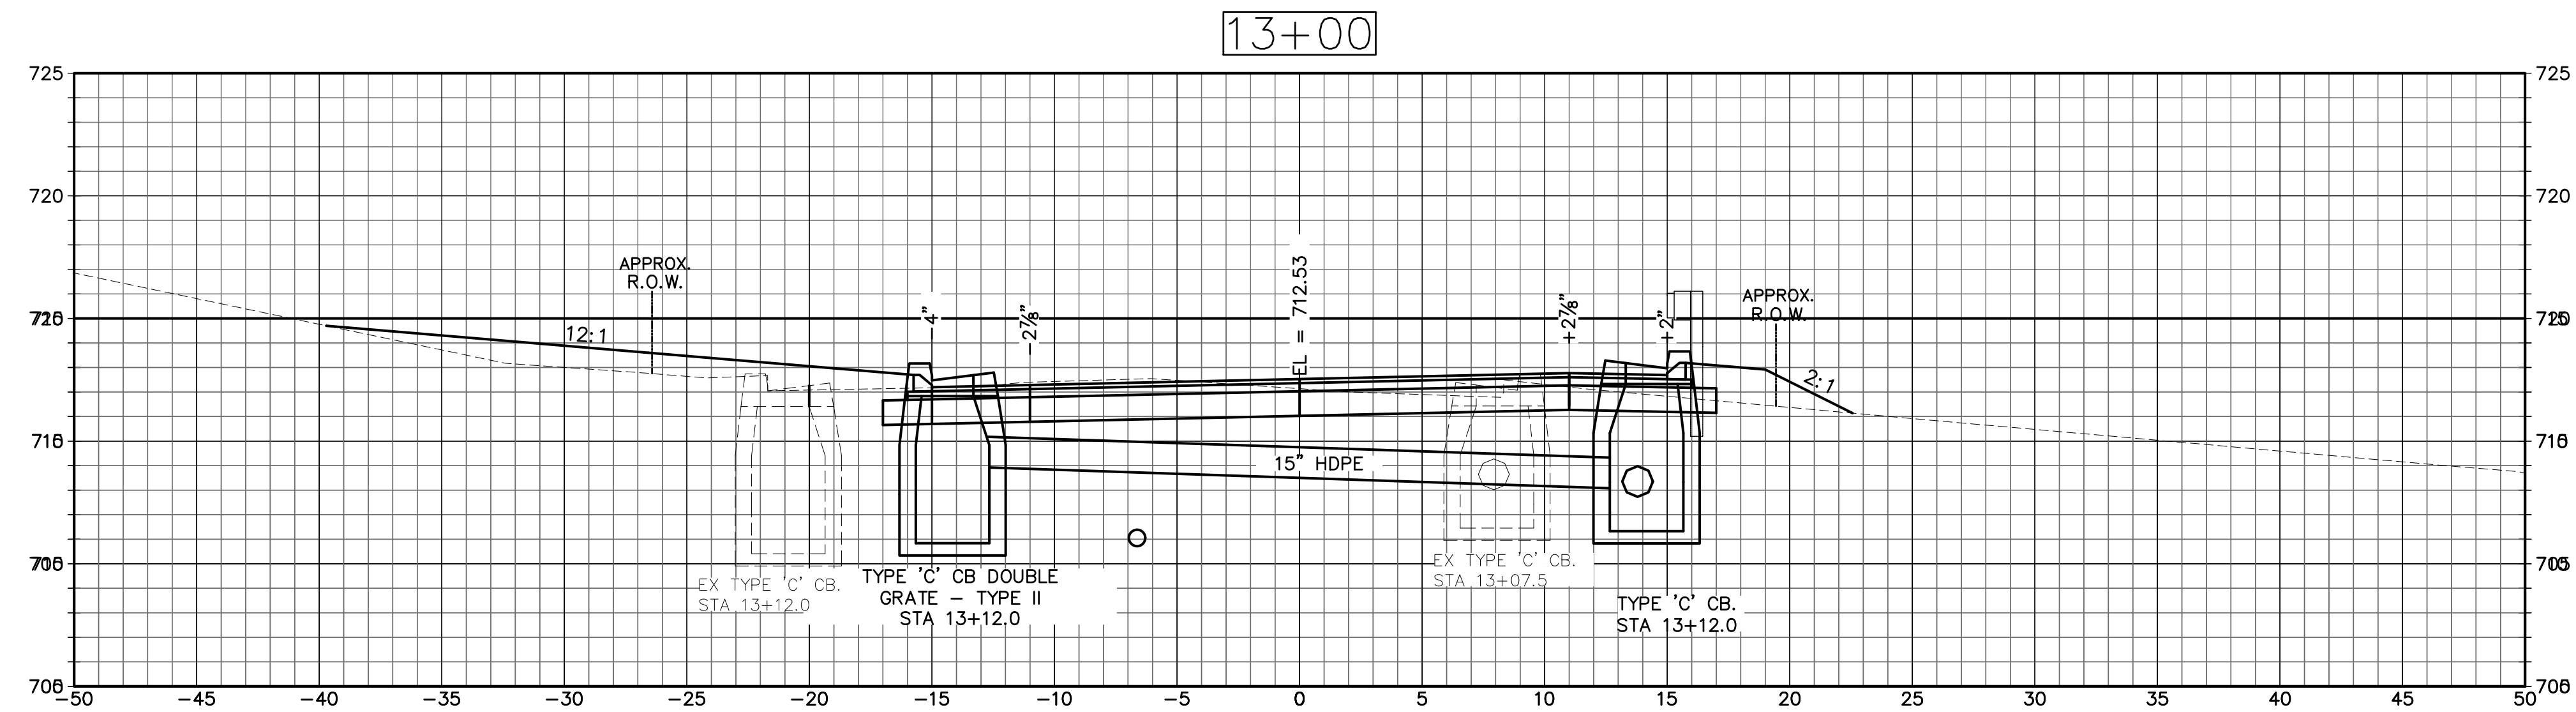




CROSS SECTIONS
SCALE: 1"=5'

NO.				REVISIONS				BY	DATE	DES BY:	LEC	DATE: JULY 2019	SUBMITTED BY:		DATE:		TOWN OF WATERTOWN DEPARTMENT OF PUBLIC WORKS DIVISION OF ENGINEERING		PROJECT TITLE: RECONSTRUCTION OF GUERNSEYTOWN ROAD	DRAWING TITLE: CROSS SECTIONS	PROJECT NO.	L153-0003
								DRN BY:	LEC	APPROVED BY:			DATE:	FILE NO.								
								CHK BY:	LAS	 Weston & Sampson 273 Dividend Road, Rocky Hill, CT 06067 860.513.1473 800.SAMPSON www.westonandsampson.com			DRAWING NO.	XSC-9								
								APPD BY:	ALN				SCALE: AS SHOWN	SHEET NO.	37							

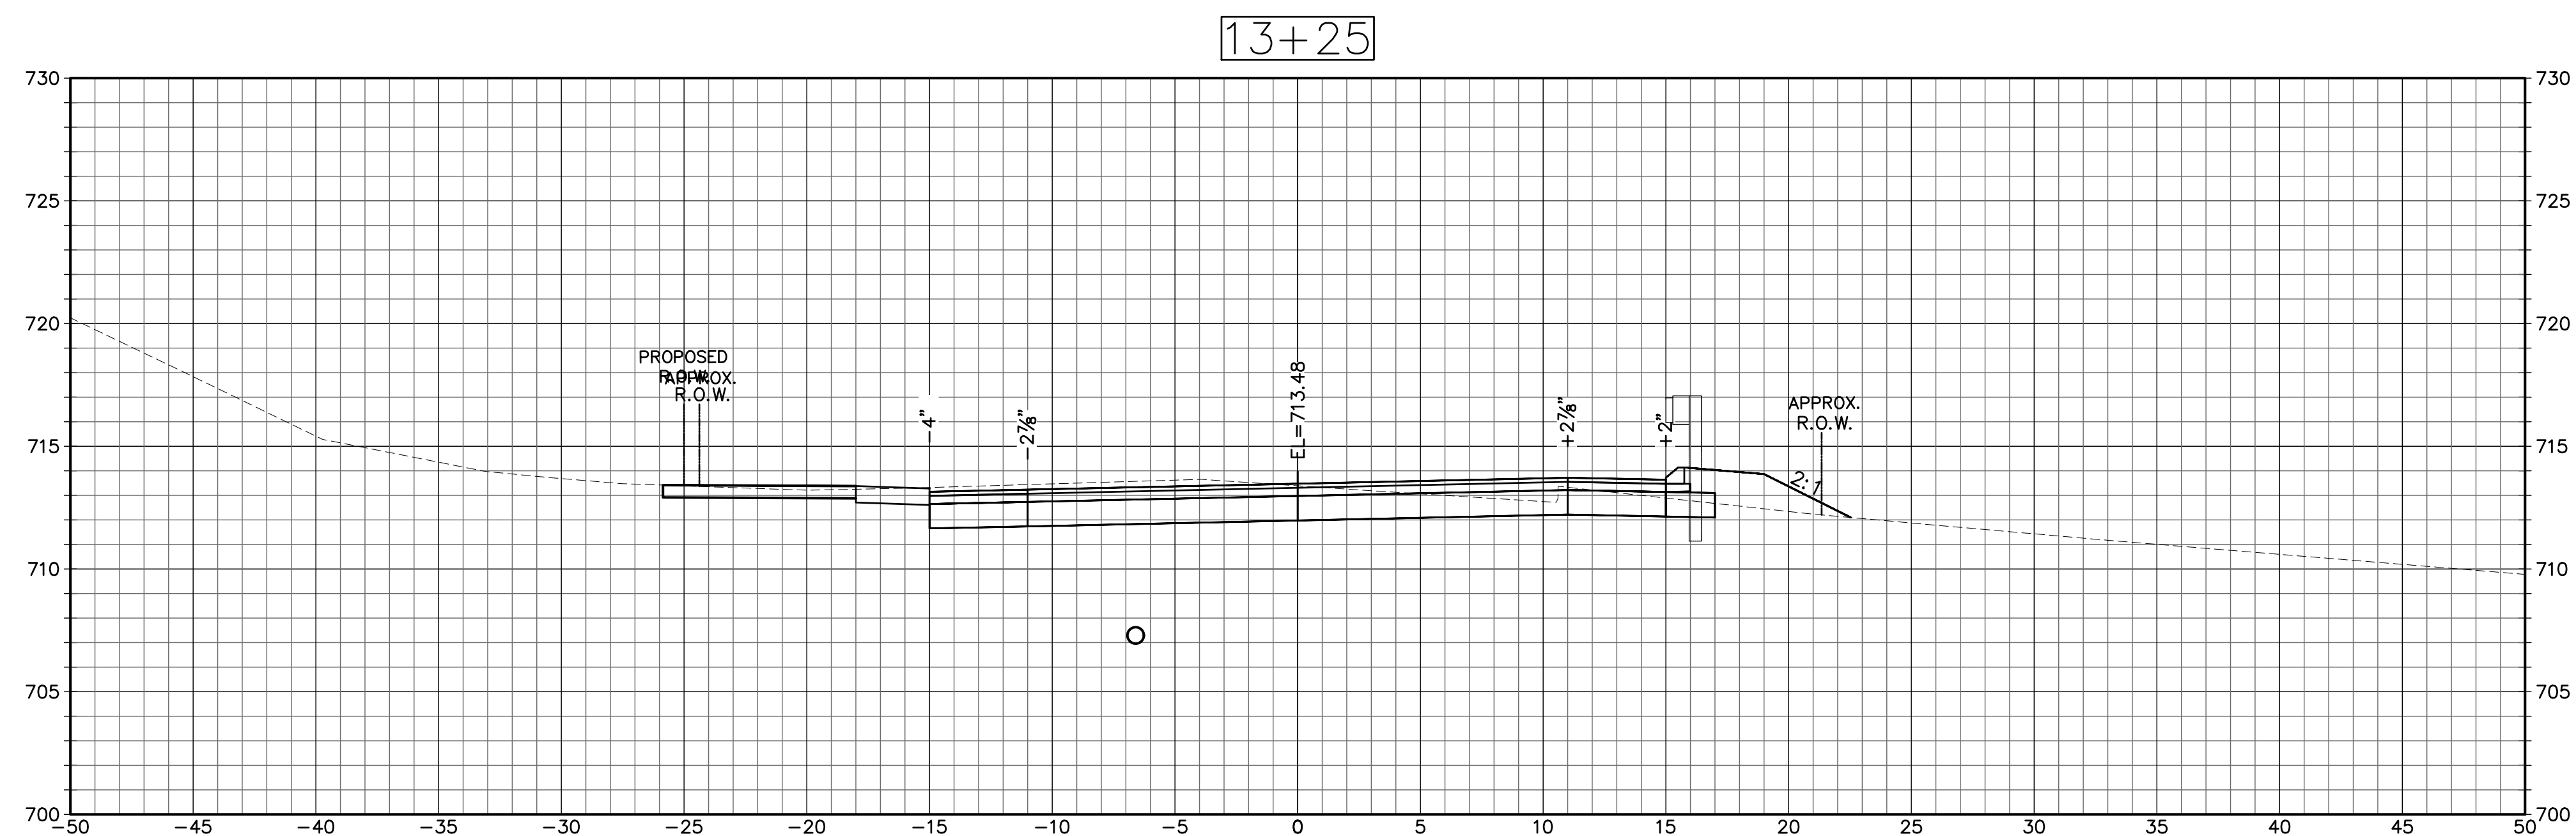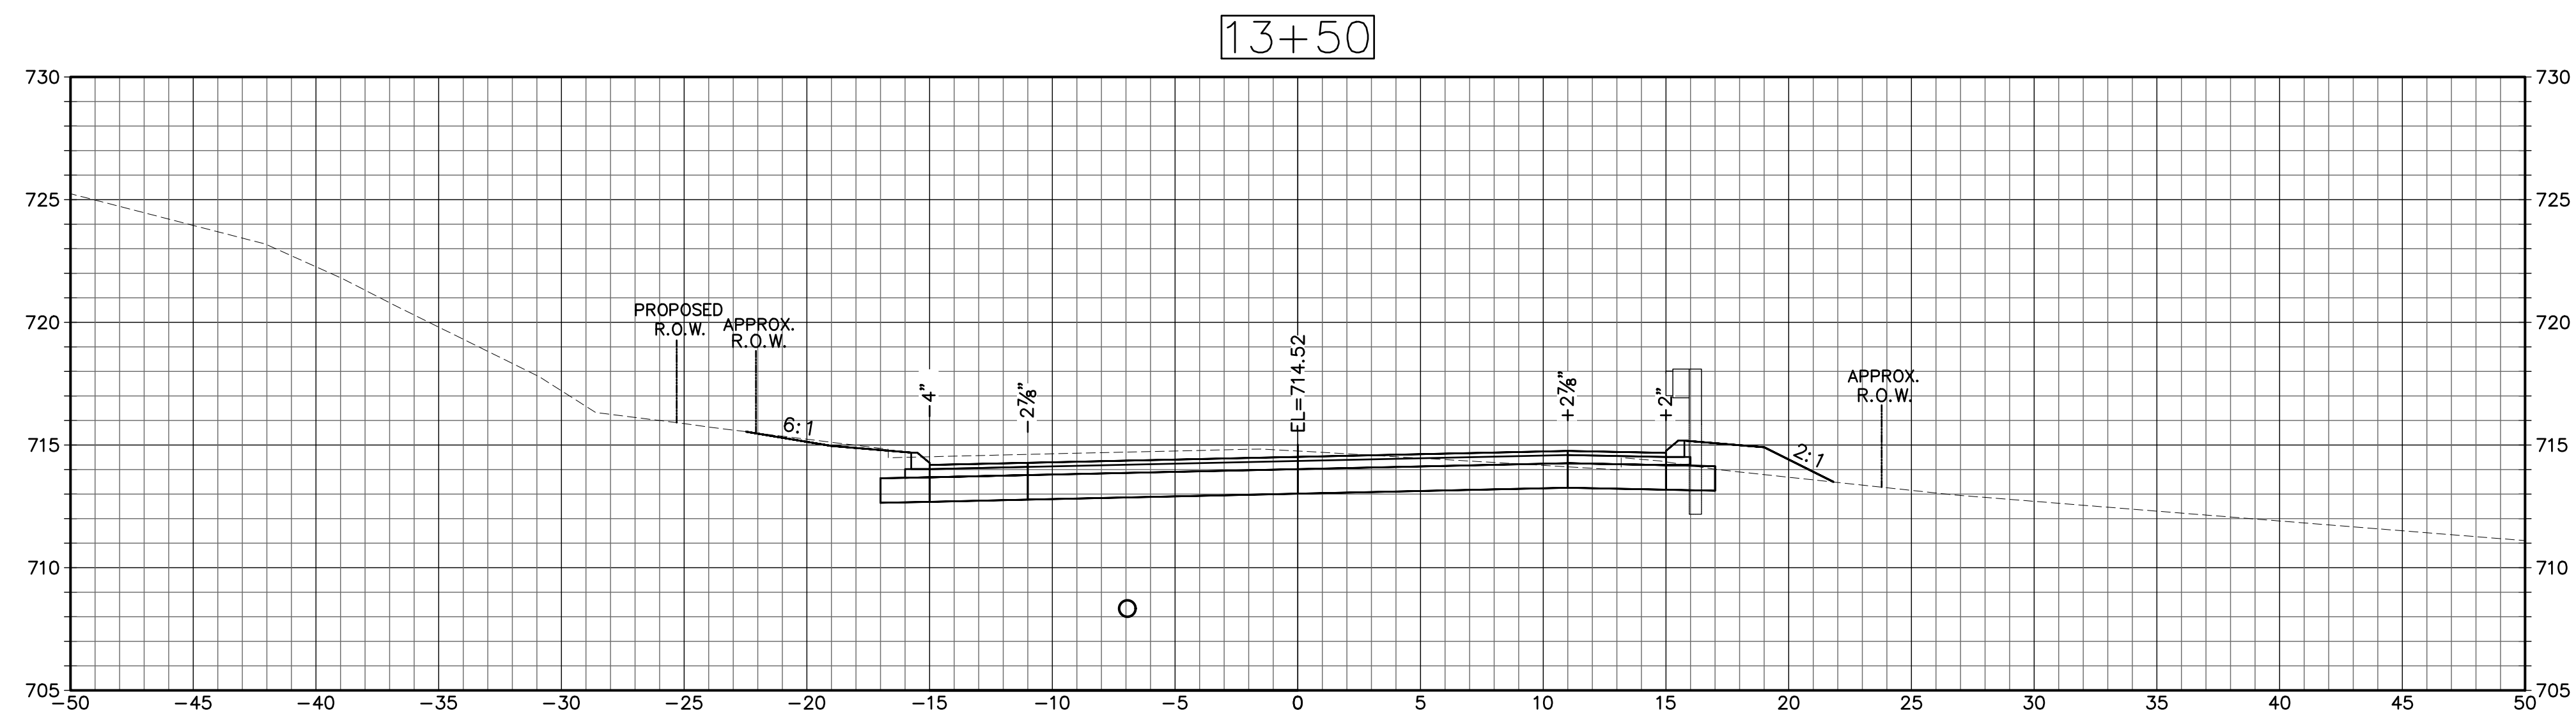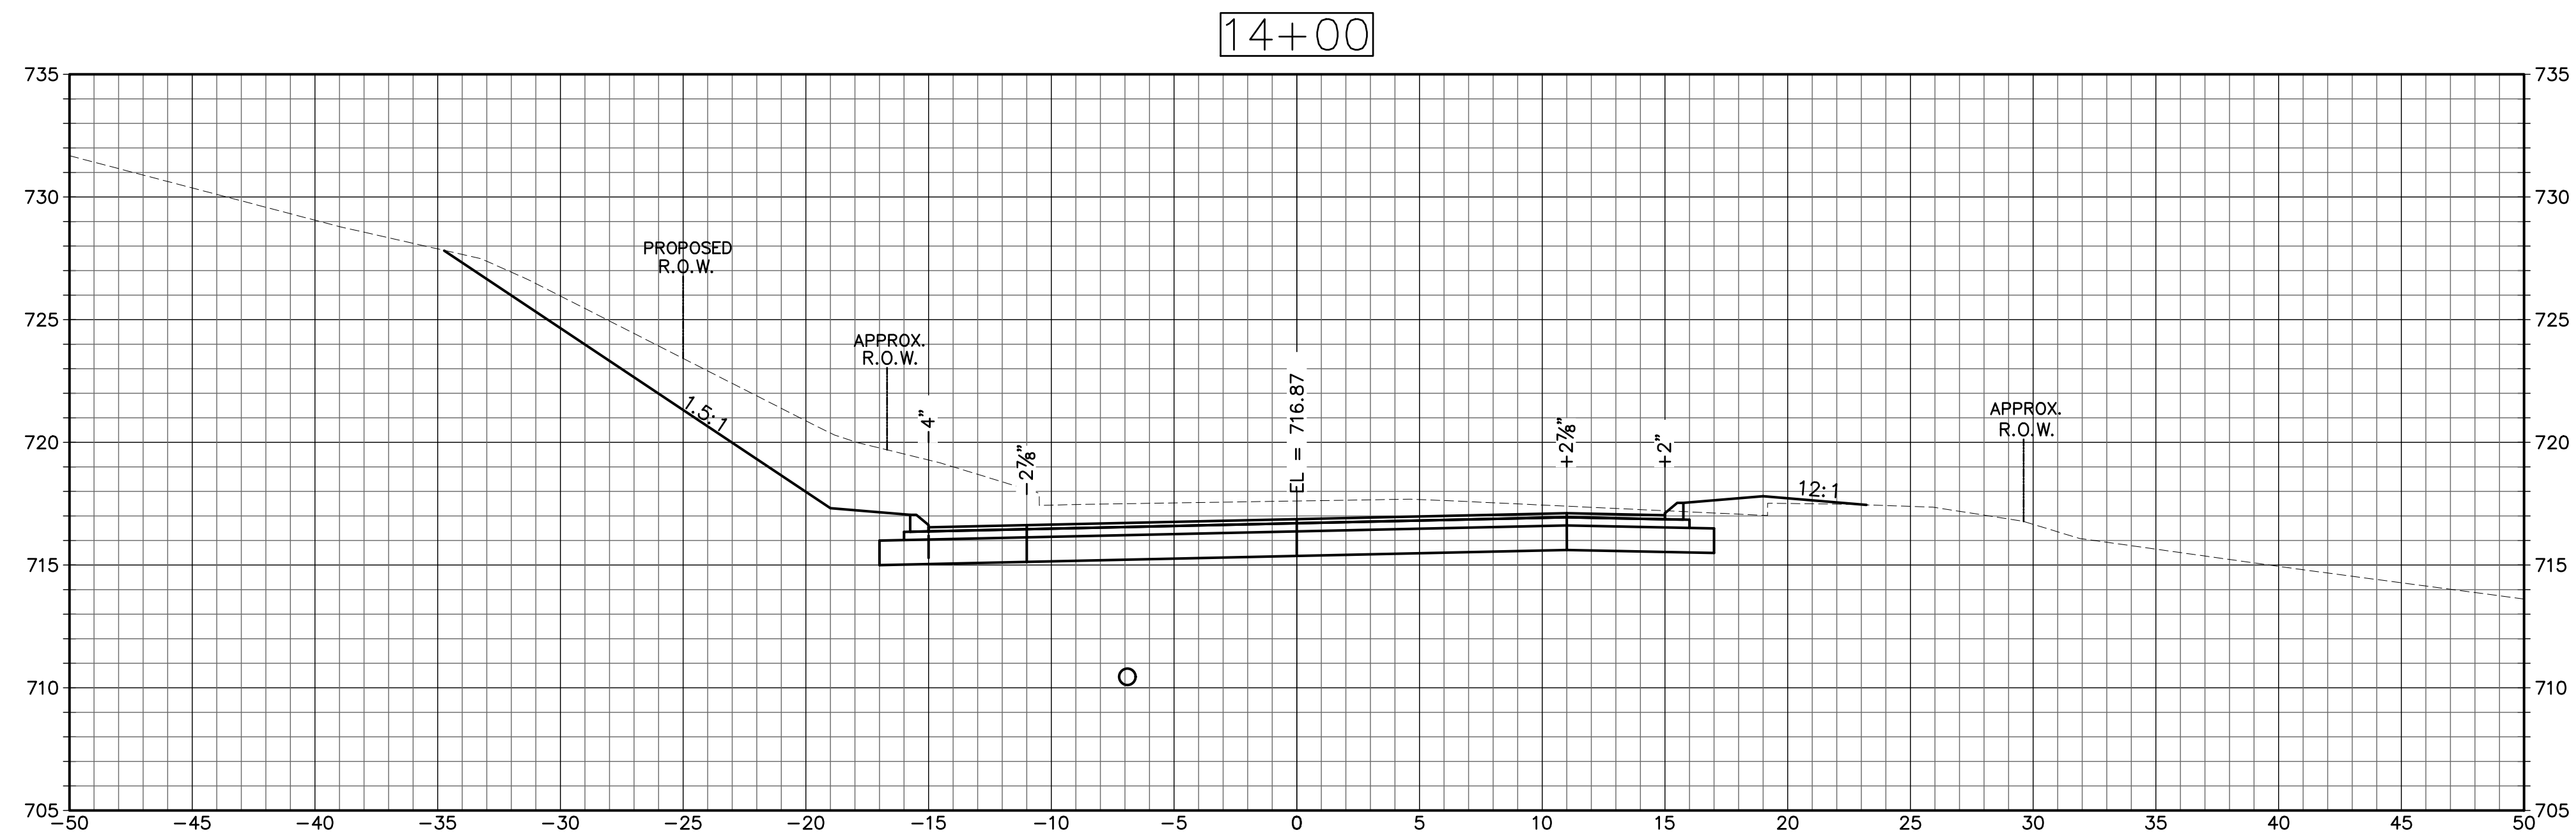

CROSS SECTIONS
SCALE: 1"=5'


NO.	REVISIONS	BY	DATE	DES BY: LBC	DATE: JULY 2019	SUBMITTED BY:	DATE:	 TOWN OF WATERTOWN DEPARTMENT OF PUBLIC WORKS DIVISION OF ENGINEERING	 RECONSTRUCTION OF GUERNSEYTOWN ROAD	PROJECT TITLE:	DRAWING TITLE: CROSS SECTIONS	PROJECT NO.	L153-0003
				DRN BY: LBC		APPROVED BY:	DATE:					FILE NO.	
				CHK BY: LAS		 Weston & Sampson 273 Dividend Road, Rocky Hill, CT 06067 860.513.1473 800.SAMPSON www.westonandsampson.com	SCALE:					DRAWING NO.	XSC-10
				APPD BY: ALN			AS SHOWN					SHEET NO.	38

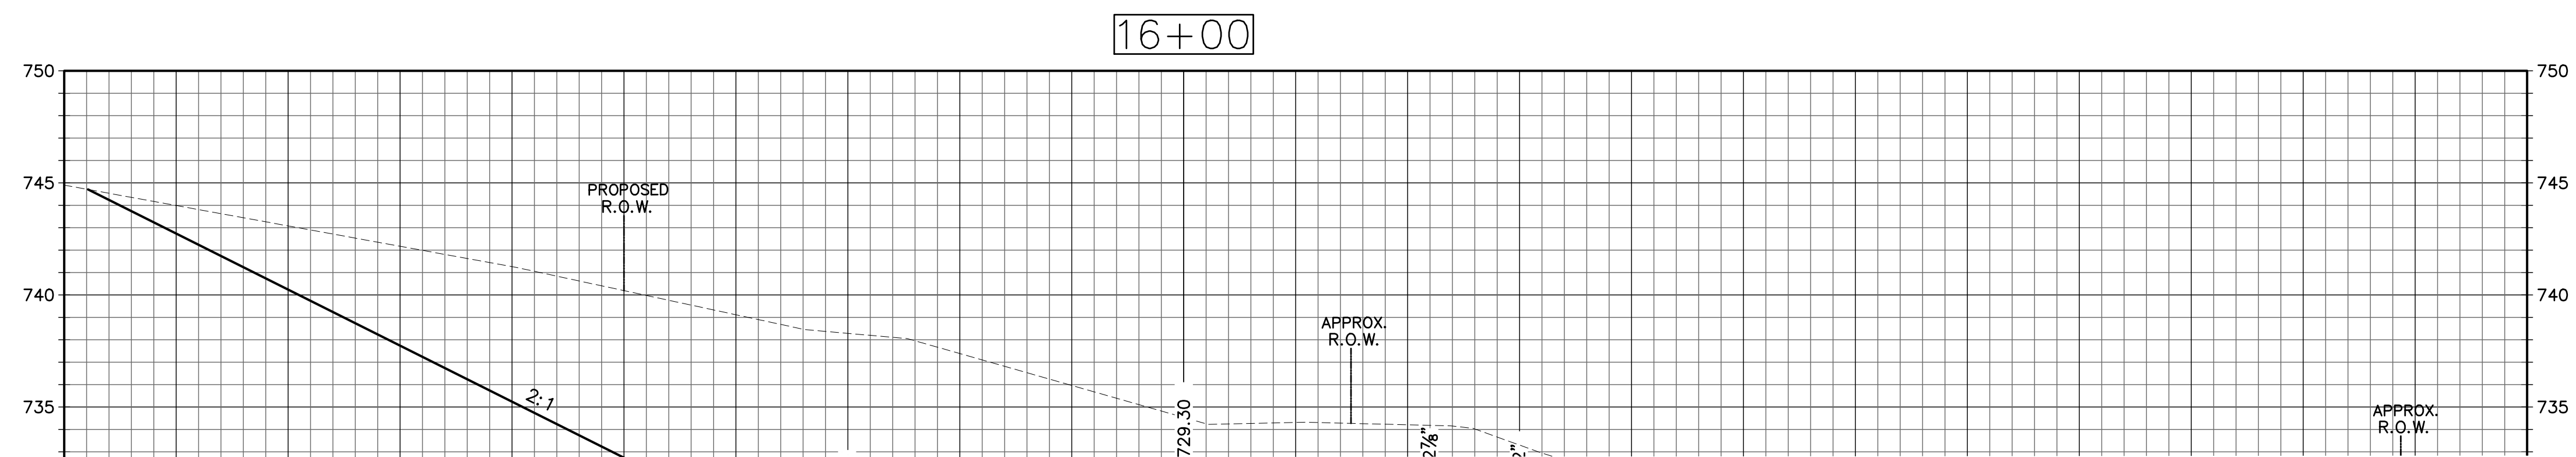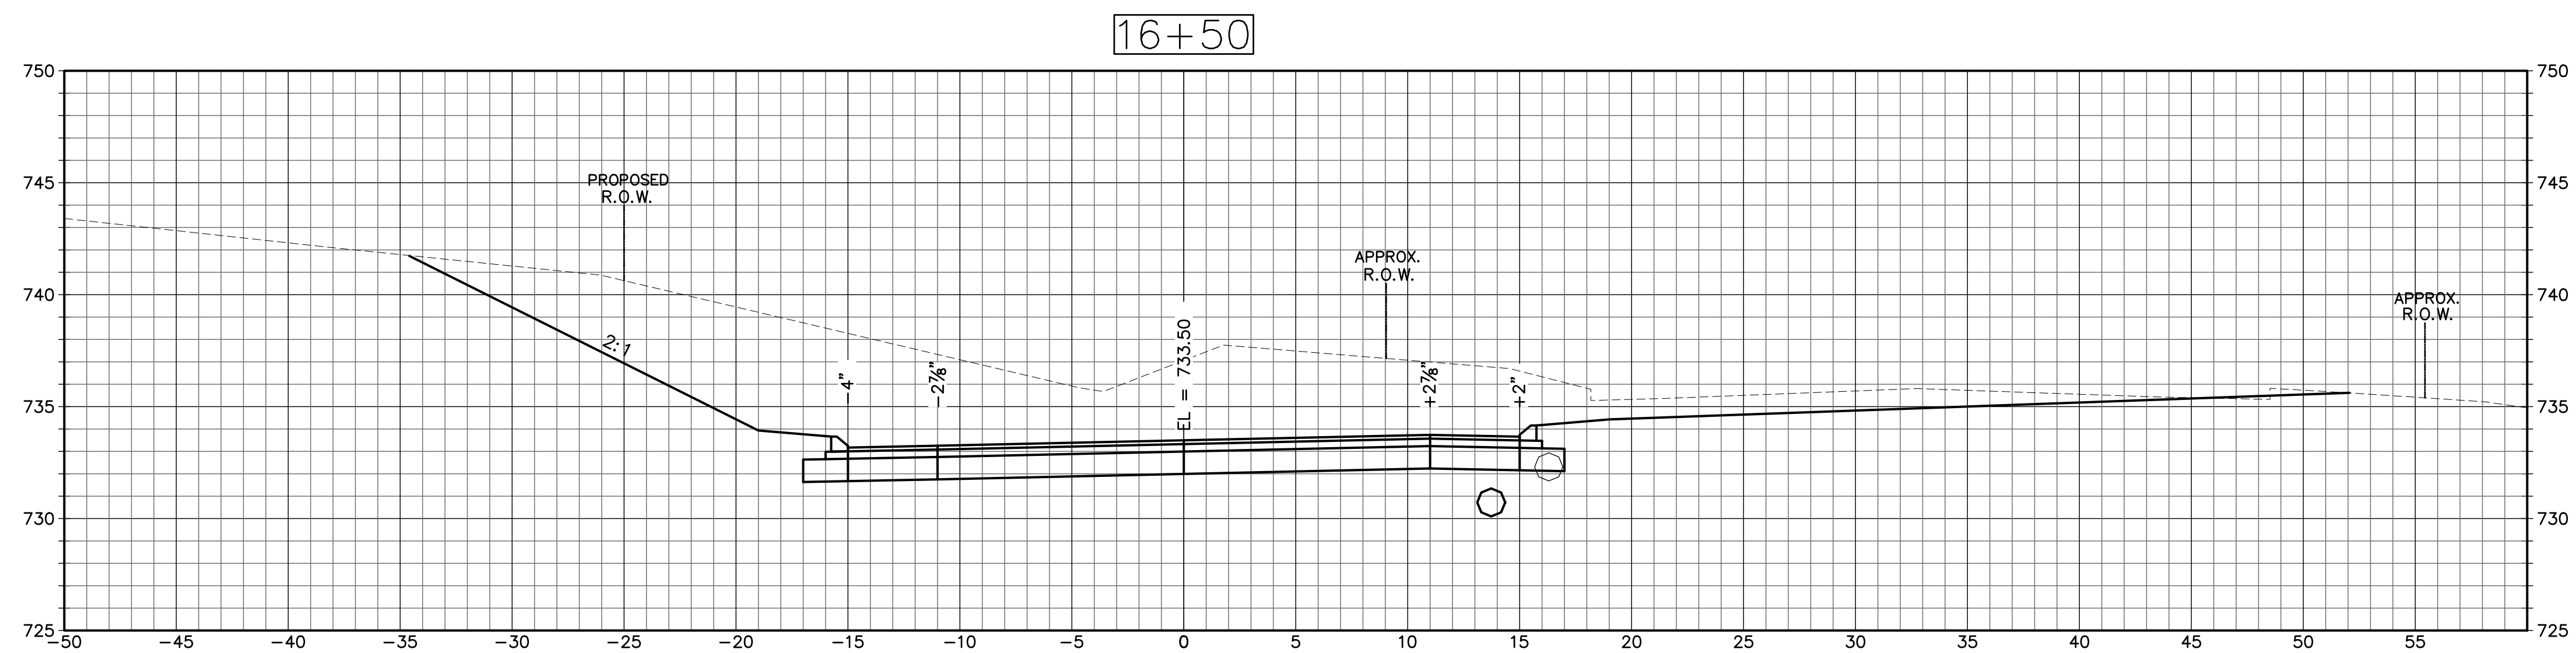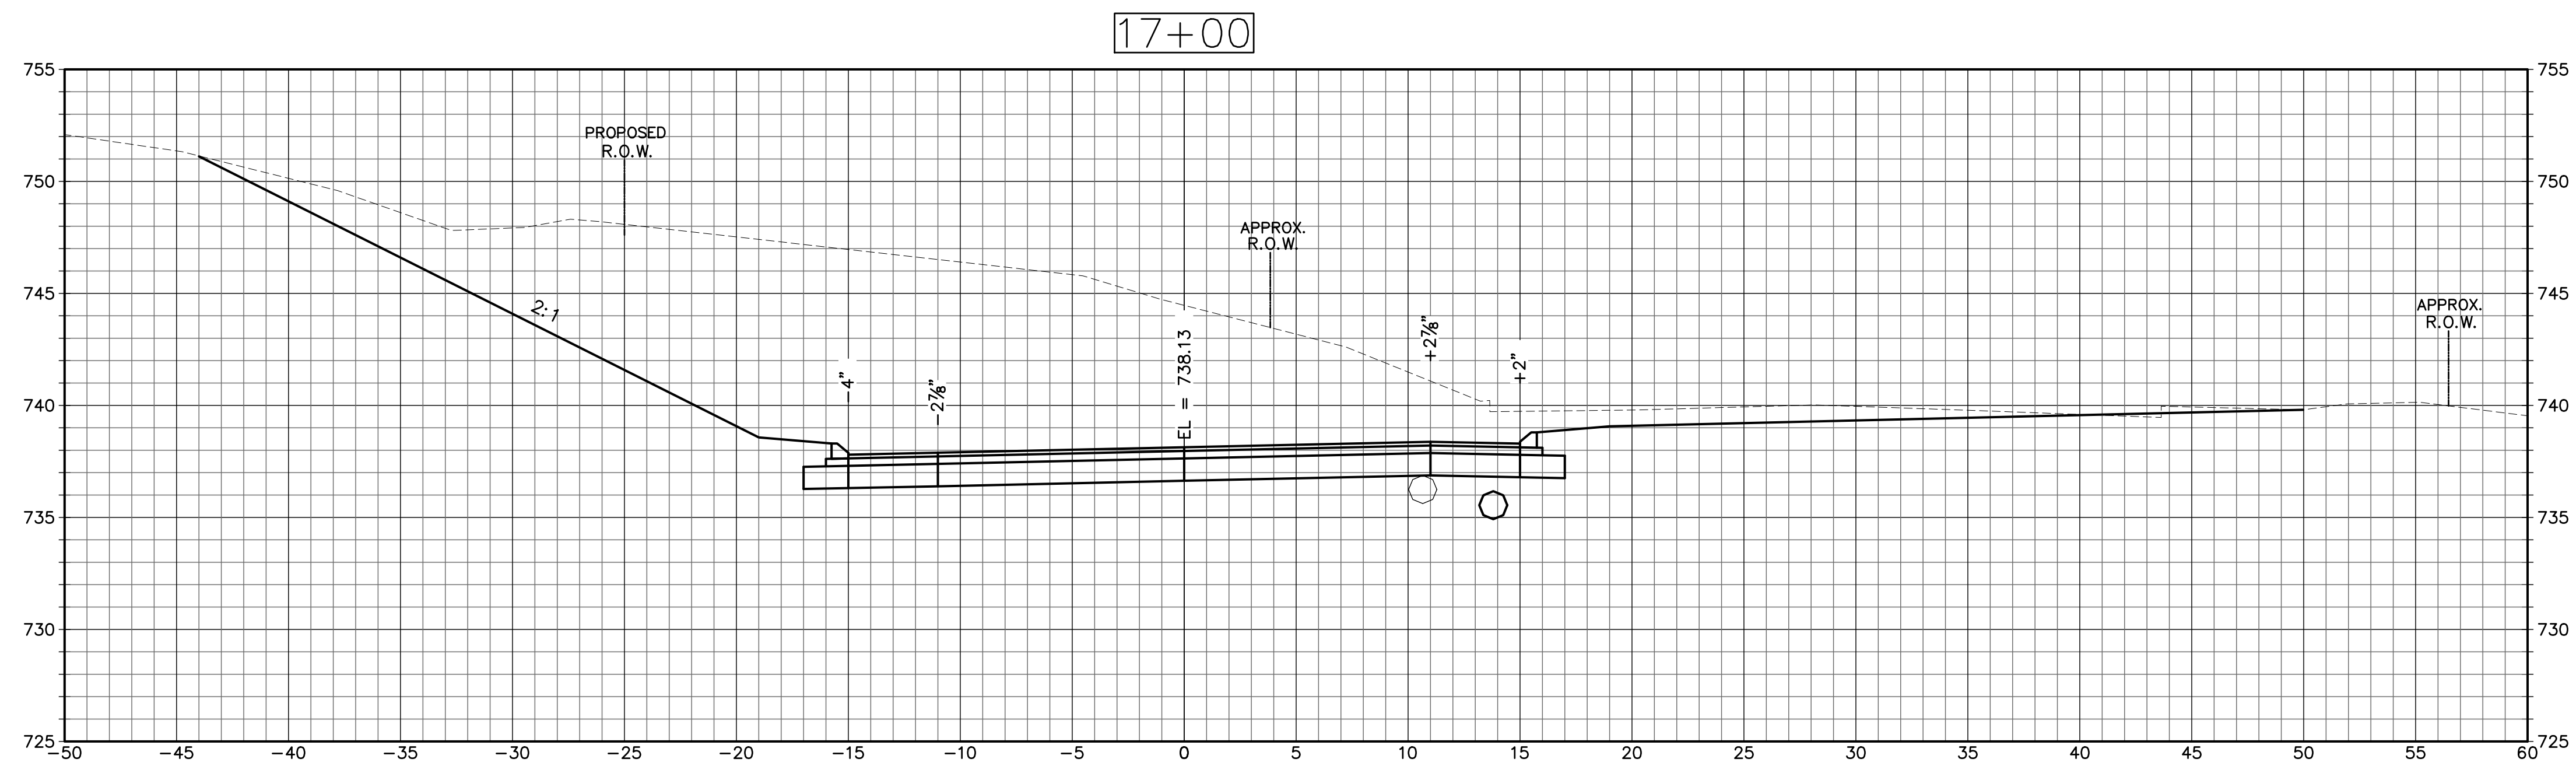

CROSS SECTIONS

SCALE: 1"=5'

NO.	REVISIONS	BY	DATE	DES BY: LBC	DATE:	SUBMITTED BY:	DATE:	 TOWN OF WATERTOWN DEPARTMENT OF PUBLIC WORKS DIVISION OF ENGINEERING		PROJECT TITLE: RECONSTRUCTION OF GUERNSEYTOWN ROAD	DRAWING TITLE: CROSS SECTIONS	PROJECT NO. L153-0003
				DRN BY: LBC	JULY 2019	APPROVED BY:	DATE:					FILE NO.
				CHK BY: LAS	SCALE:	 Weston & Sampson 273 Dividend Road, Rocky Hill, CT 06067 860.513.1473 800.SAMPSON www.westonandsampson.com						DRAWING NO. XSC-13
				APPD BY: ALN	AS SHOWN							SHEET NO. 41



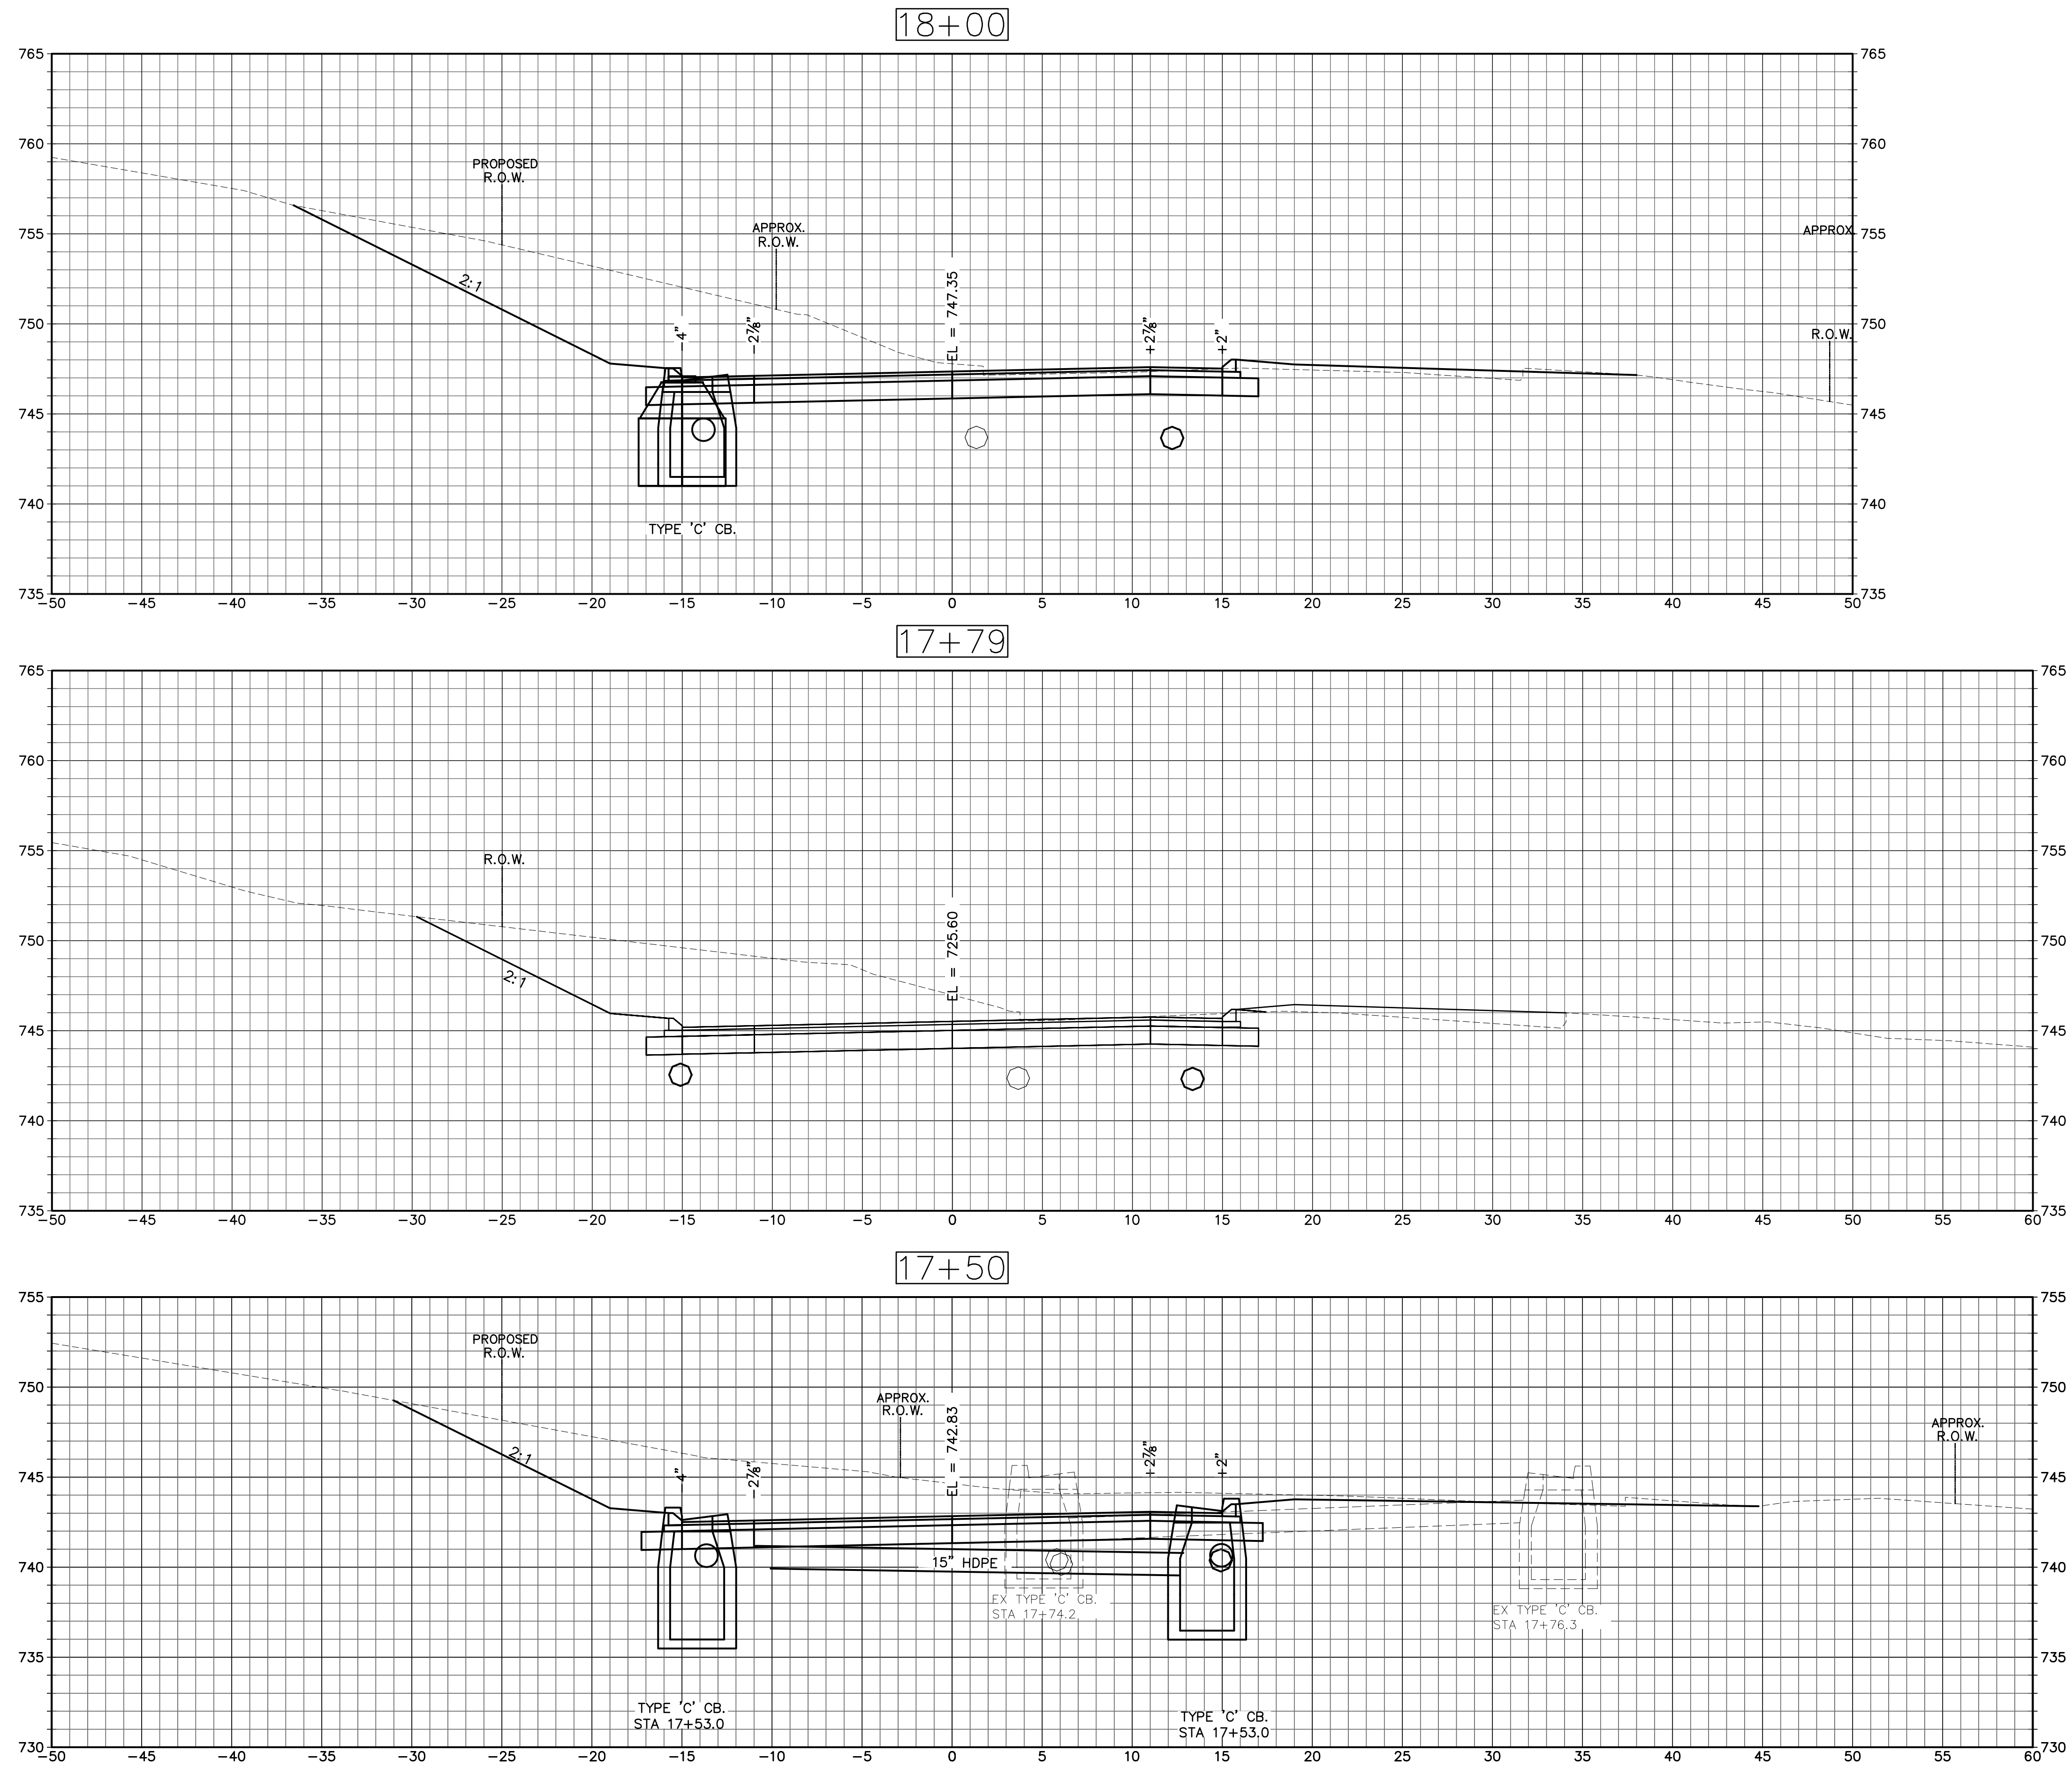


CROSS SECTIONS
SCALE: 1"=5'

NO.	REVISIONS	BY	DATE	DES BY: LEC	DATE: JULY 2019	SUBMITTED BY:	DATE:		TOWN OF WATERTOWN DEPARTMENT OF PUBLIC WORKS DIVISION OF ENGINEERING		PROJECT TITLE: RECONSTRUCTION OF GUERNSEYTOWN ROAD	DRAWING TITLE: CROSS SECTIONS	PROJECT NO. L153-0003
				DRN BY: LEC									FILE NO.
				CHK BY: LAS									DRAWING NO. XSC-14
				APPD BY: ALN									SHEET NO. 42

DATE:	DATE:
AS SHOWN	

273 Dividend Road, Rocky Hill, CT 06067	800.SAMPSON
860.513.1473	www.westonandsampson.com

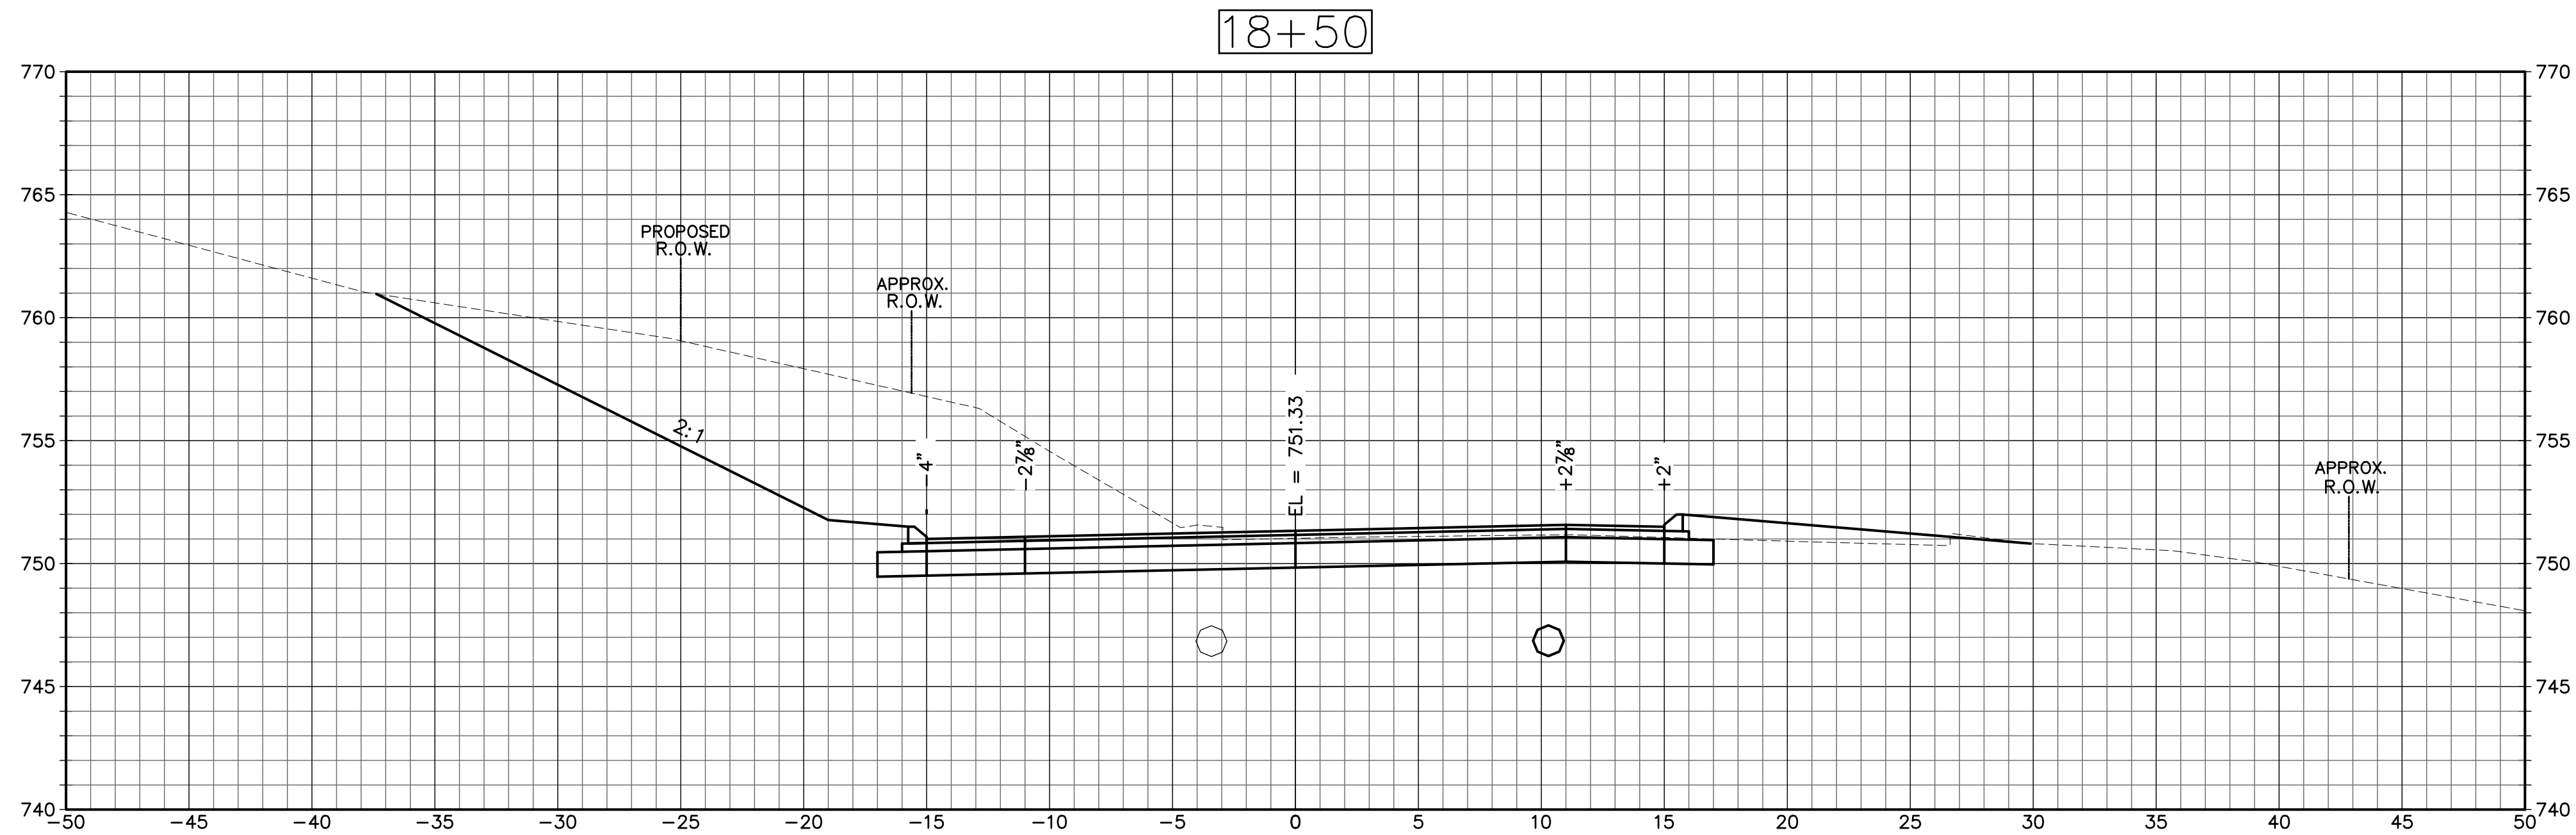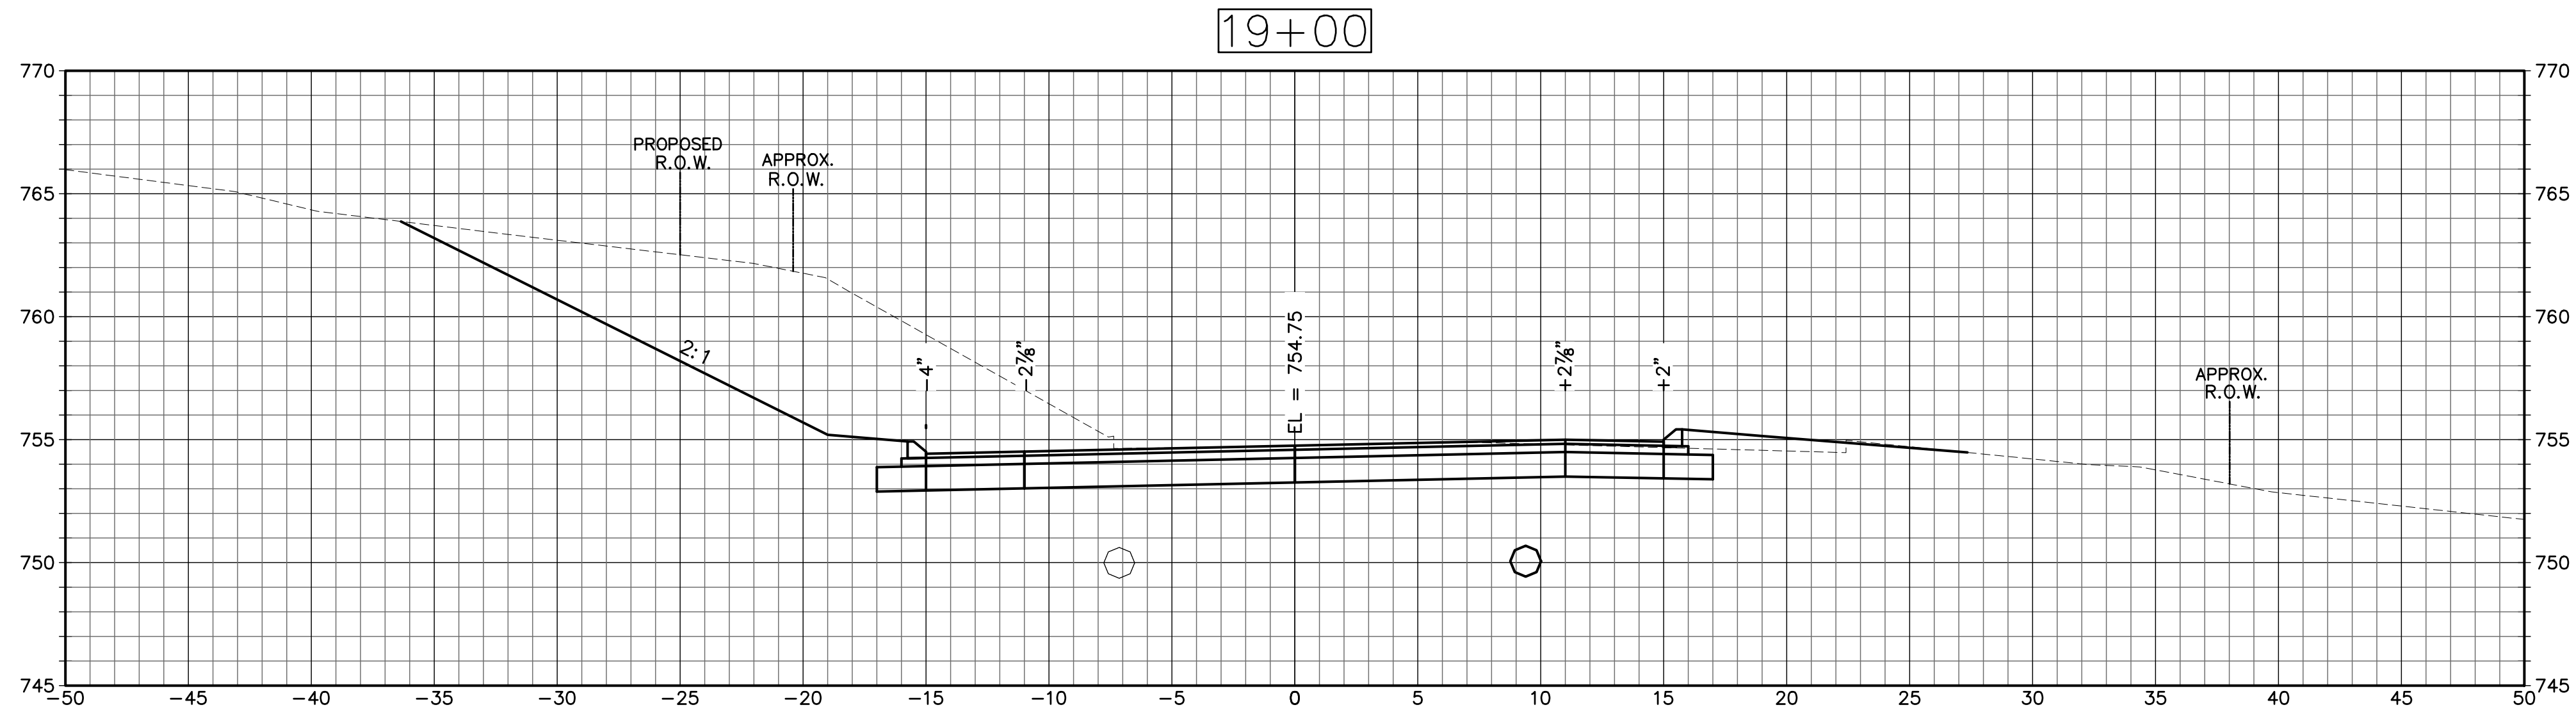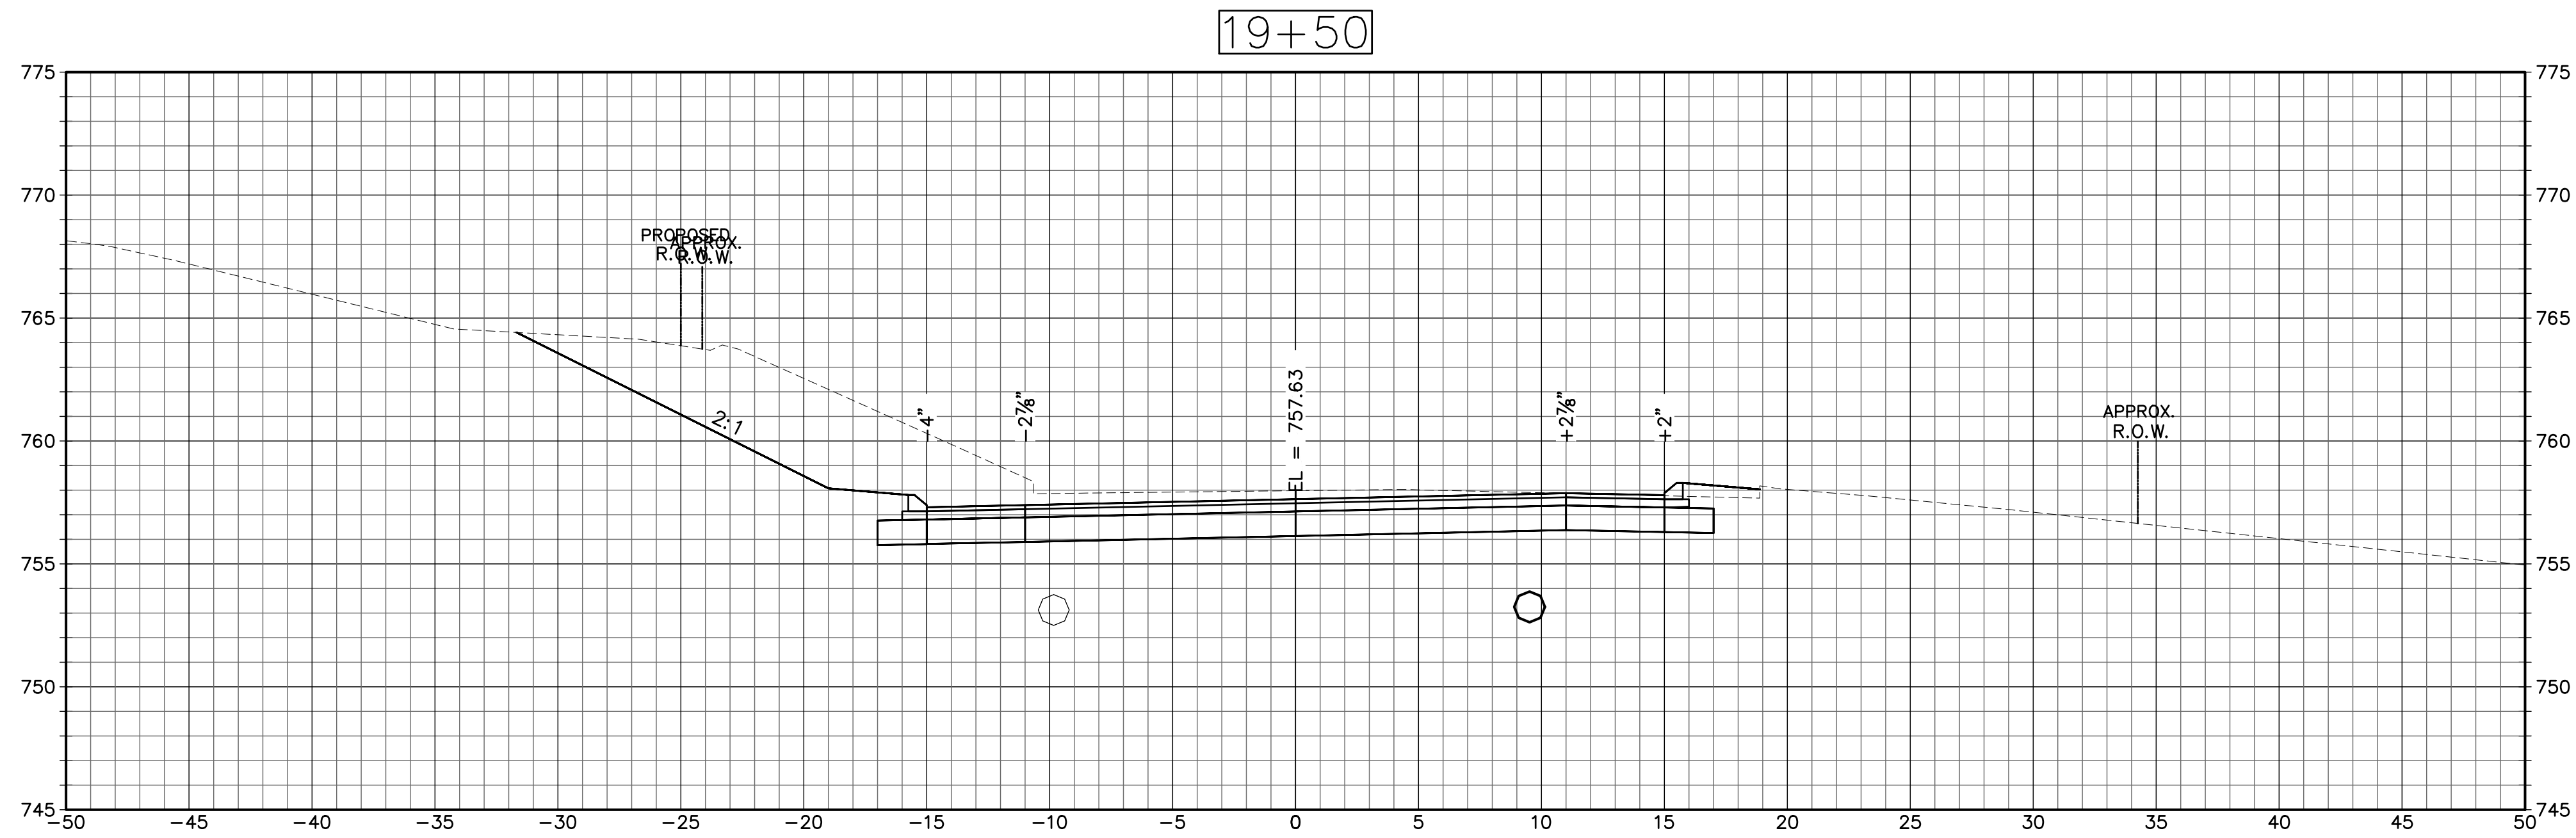

CROSS SECTIONS
SCALE: 1"=5'

NO.	REVISIONS	BY	DATE


DES BY:	LEC
DRN BY:	LEC
CHK BY:	LAS
APPD BY:	ALN

DATE:	JULY 2019
SCALE:	AS SHOWN

SUBMITTED BY:	DATE:
APPROVED BY:	DATE:
Weston & Sampson 273 Dividend Road, Rocky Hill, CT 06067 860.513.1473 800.SAMPSON www.westonandsampson.com	






TOWN OF WATERTOWN
DEPARTMENT OF PUBLIC WORKS
DIVISION OF ENGINEERING

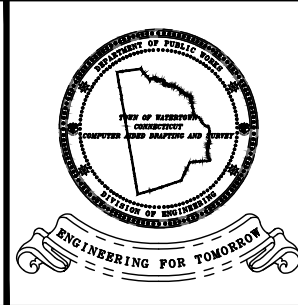

PROJECT TITLE:	RECONSTRUCTION OF GUERNSEYTOWN ROAD
----------------	--



DRAWING TITLE:	CROSS SECTIONS
----------------	----------------

PROJECT NO.	L153-0003
FILE NO.	
DRAWING NO.	XSC-15
SHEET NO.	43

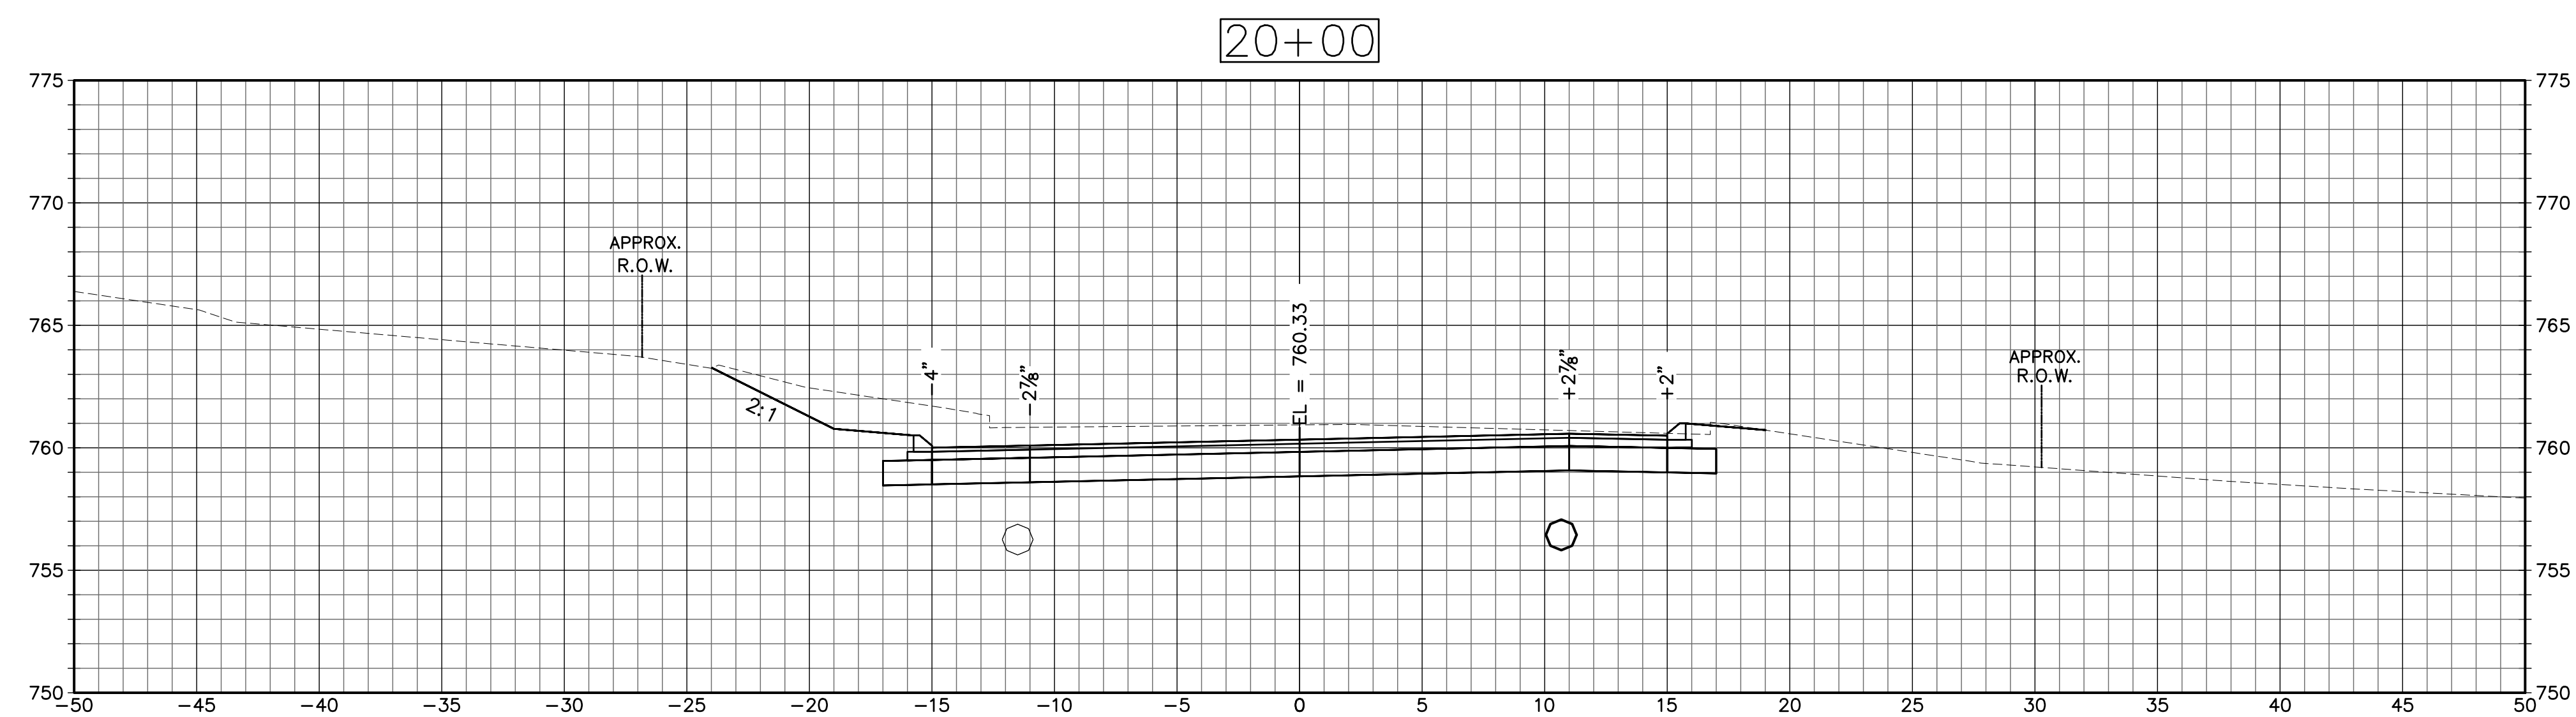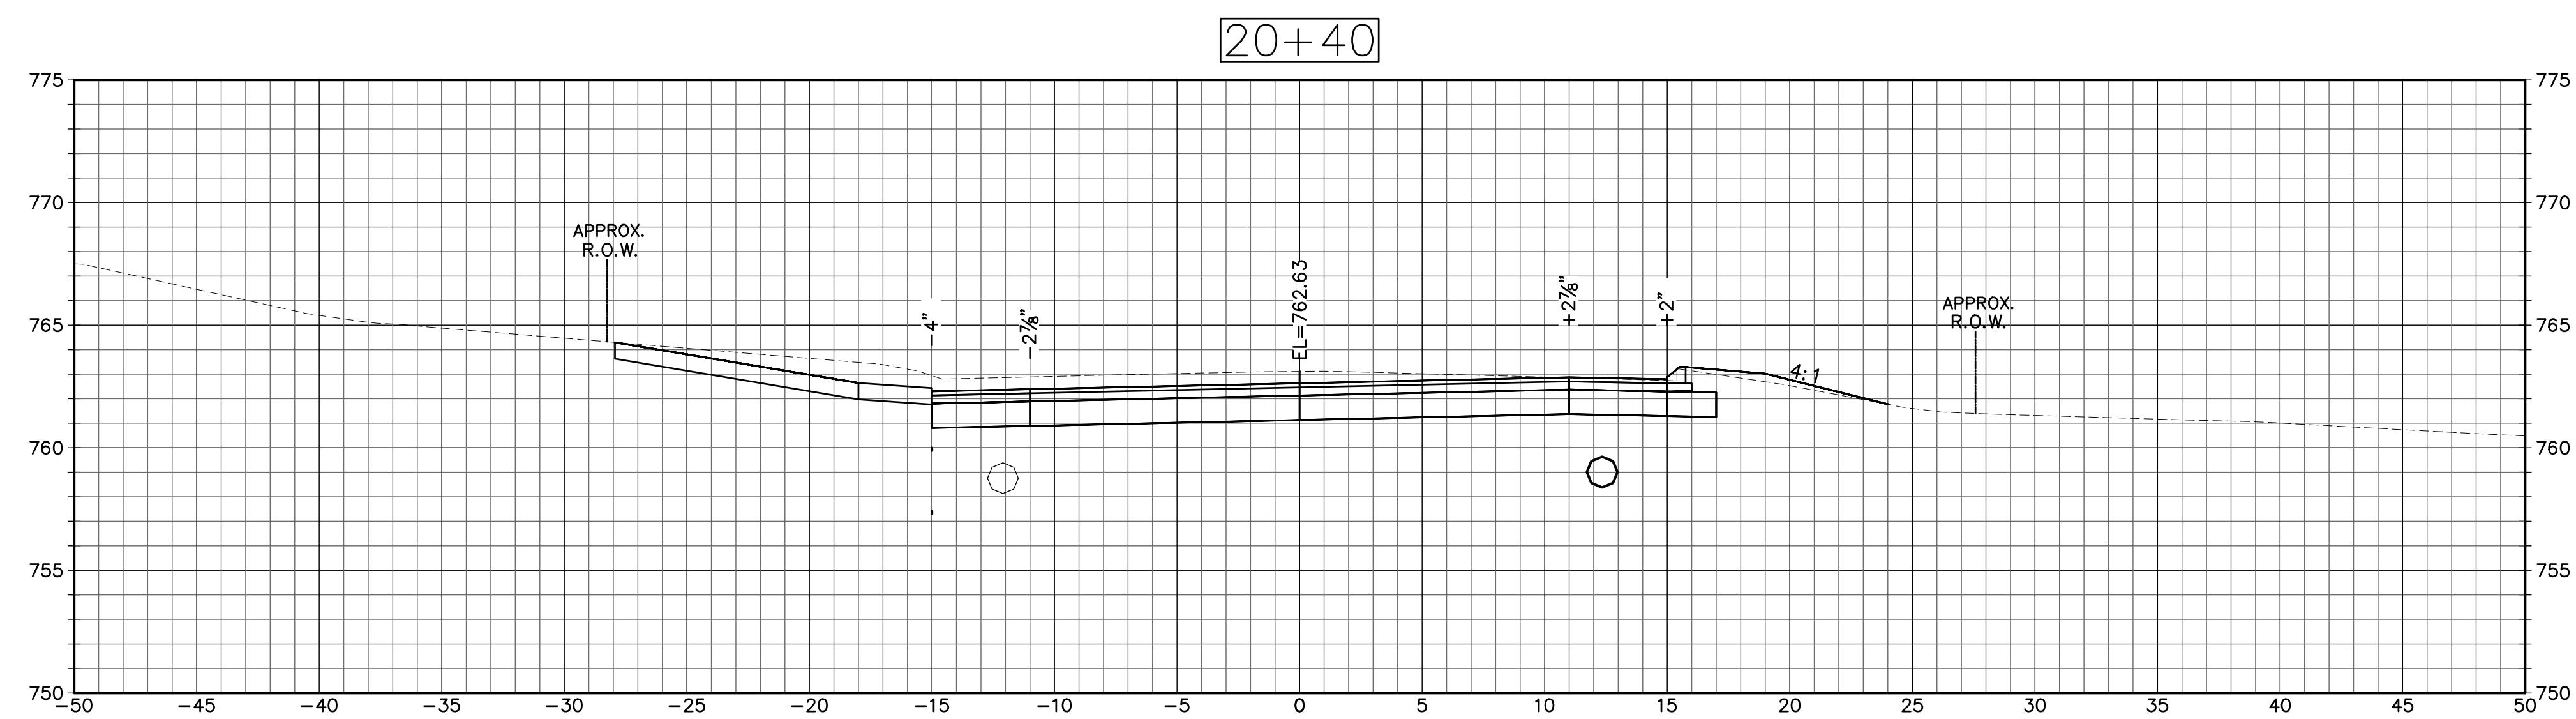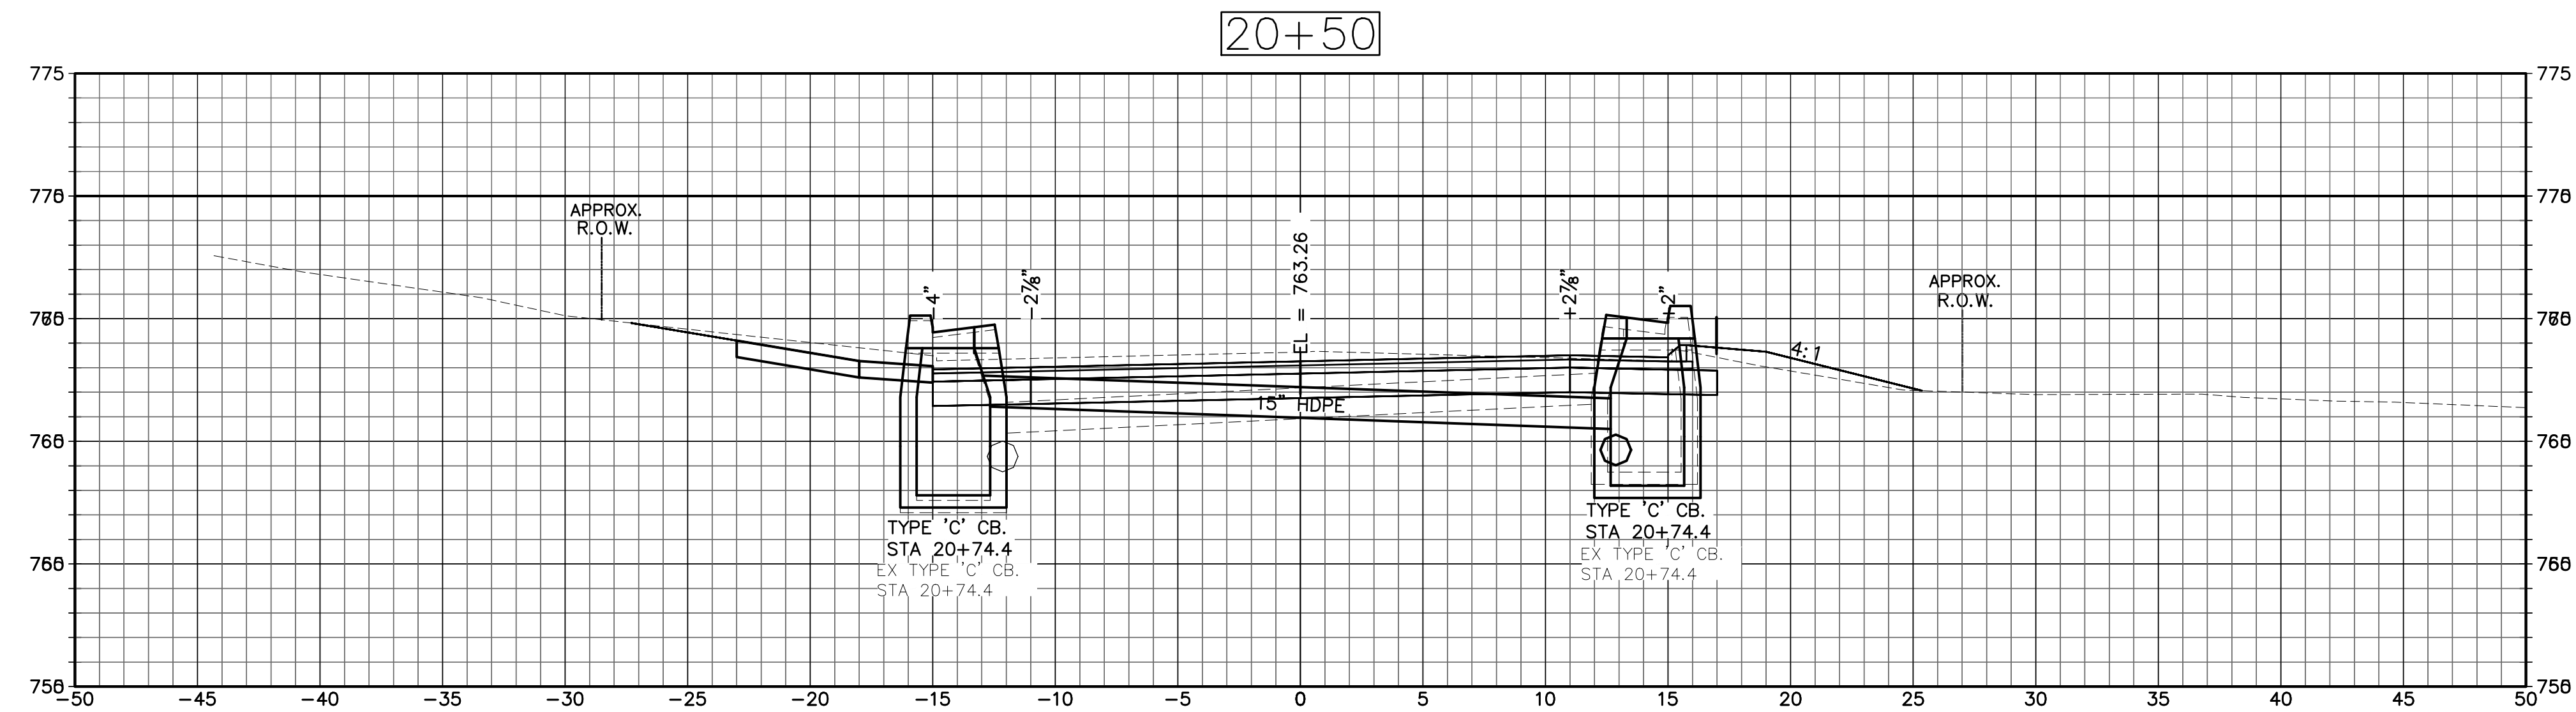

CROSS SECTIONS
SCALE: 1"=5'




NO.	REVISIONS	BY	DATE	DES BY: LBC	DATE:	SUBMITTED BY:	DATE:	 TOWN OF WATERTOWN DEPARTMENT OF PUBLIC WORKS DIVISION OF ENGINEERING		PROJECT TITLE: RECONSTRUCTION OF GUERNSEYTOWN ROAD	DRAWING TITLE: CROSS SECTIONS	PROJECT NO. L153-0003
				DRN BY: LBC	JULY 2019	APPROVED BY:	DATE:					FILE NO.
				CHK BY: LAS		SCALE:	 Weston & Sampson 273 Dividend Road, Rocky Hill, CT 06067 860.513.1473 800.SAMPSON www.westonandsampson.com					DRAWING NO. XSC-16
				APPD BY: ALN		AS SHOWN						SHEET NO. 44

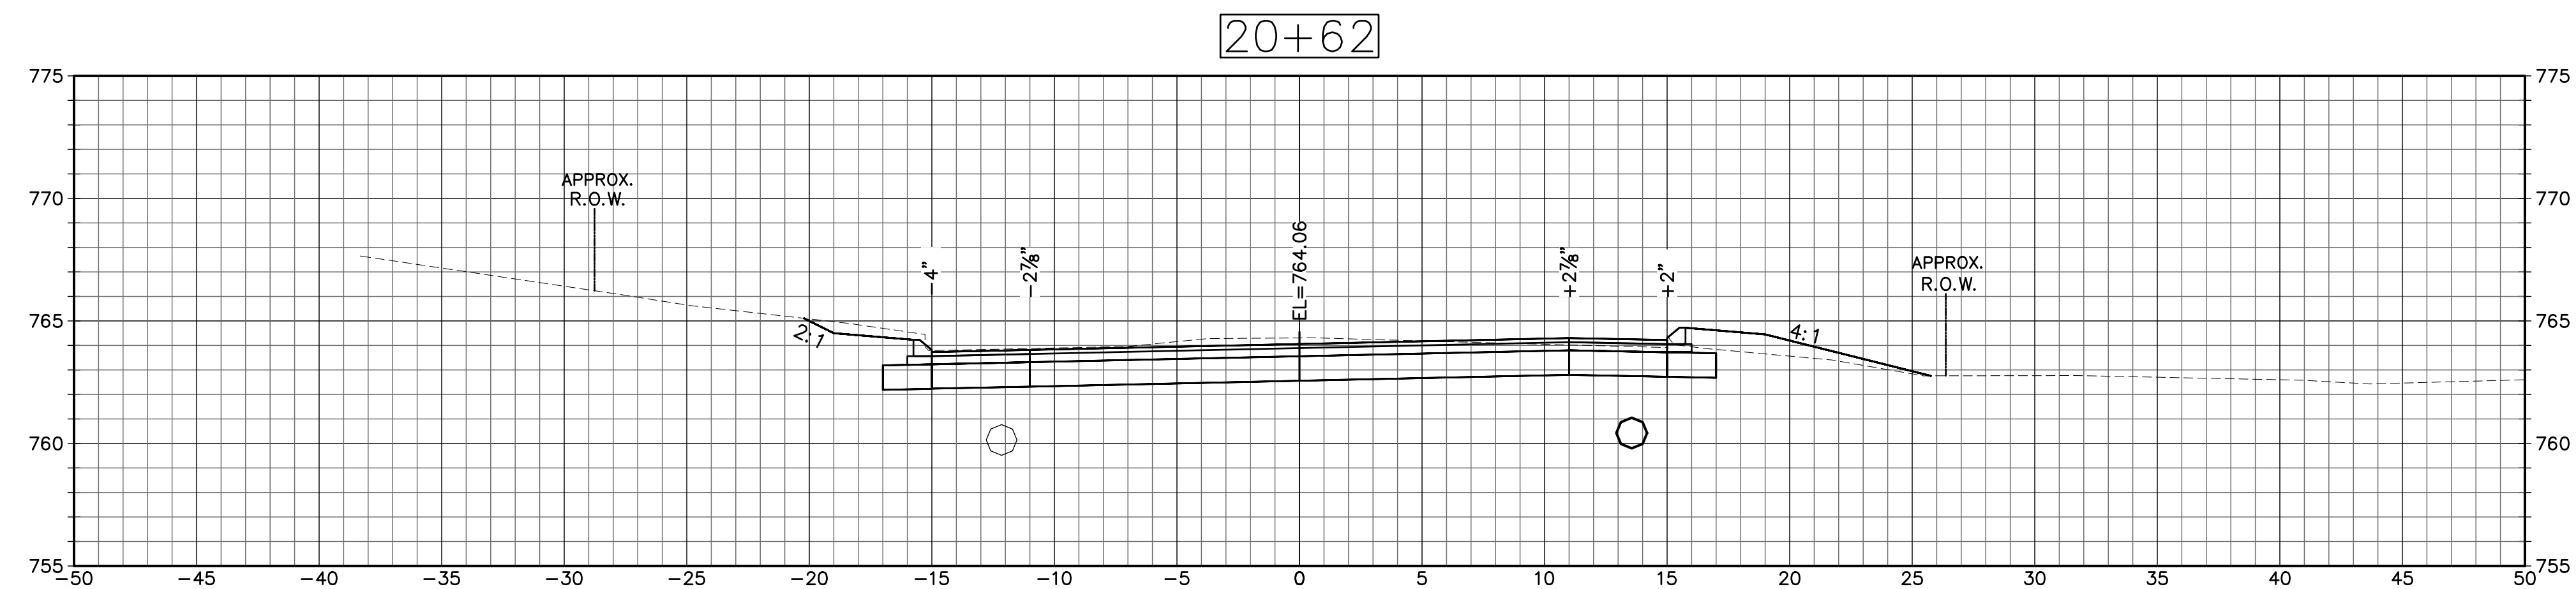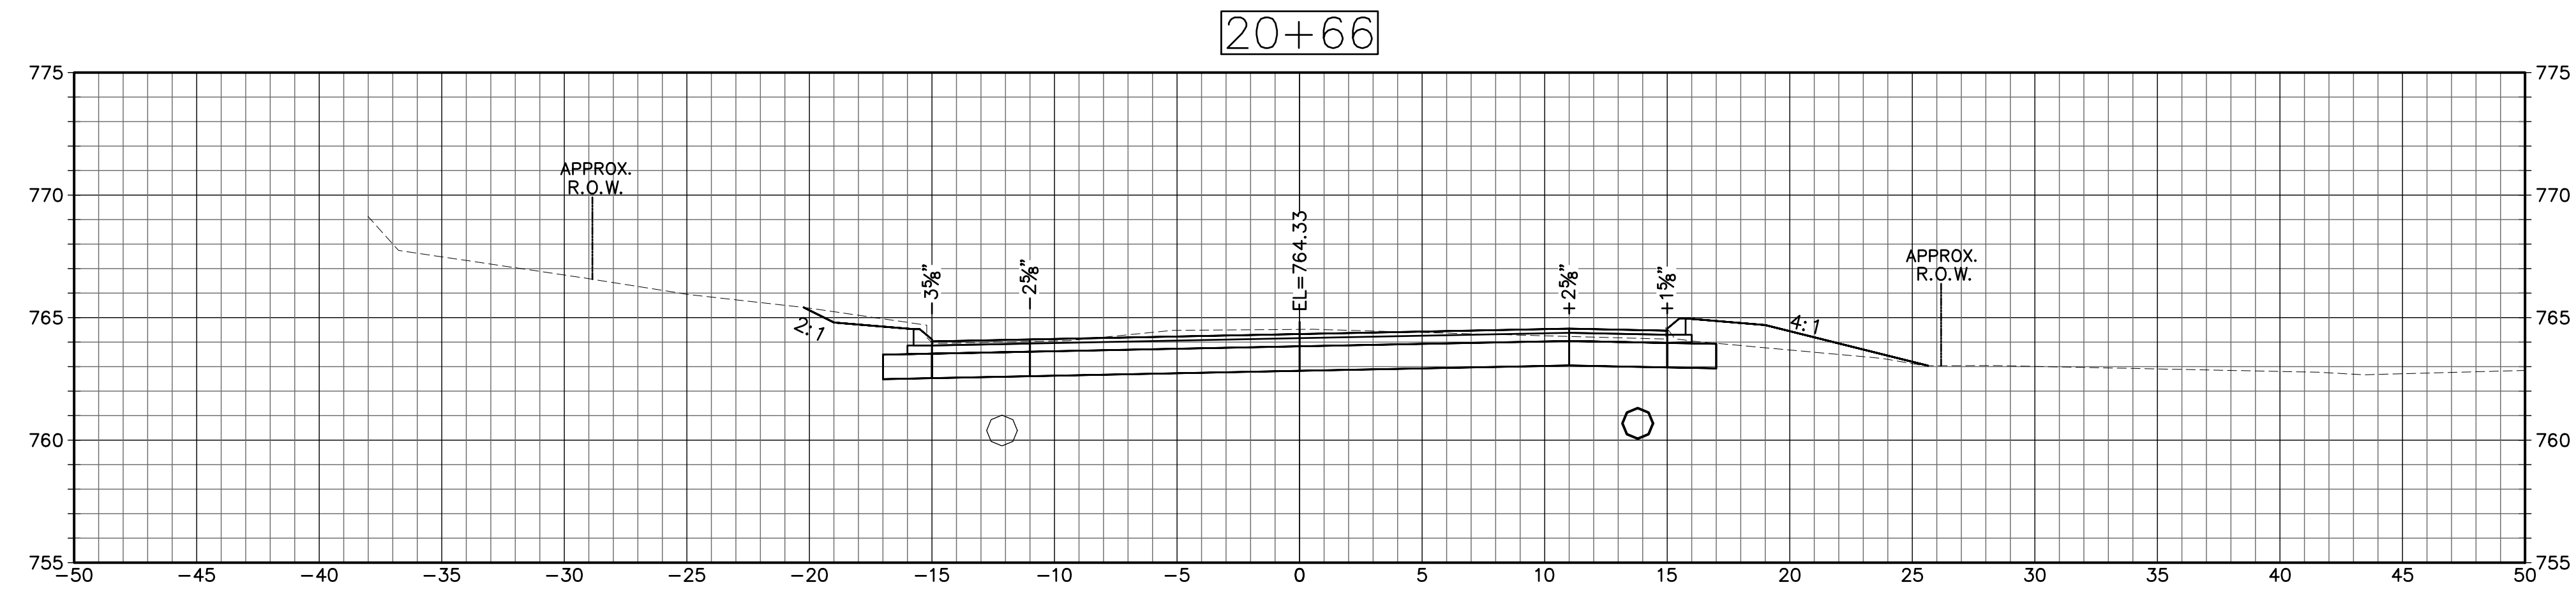

CROSS SECTIONS
SCALE: 1"=5'


NO.				REVISIONS				BY	DATE	DES BY:	LEC	DATE: JULY 2019	SUBMITTED BY:		DATE:		TOWN OF WATERTOWN DEPARTMENT OF PUBLIC WORKS DIVISION OF ENGINEERING		PROJECT TITLE: RECONSTRUCTION OF GUERNSEYTOWN ROAD	DRAWING TITLE: CROSS SECTIONS	PROJECT NO.	L153-0003
								DRN BY:	LEC	APPROVED BY:			DATE:	FILE NO.								
								CHK BY:	LAS				SCALE:	AS SHOWN	DRAWING NO.						XSC-17	
								APPD BY:	ALN				SHEET NO.		15							




4:1

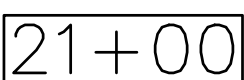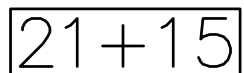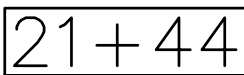

CROSS SECTION
SCALE: 1"=5'

NO.			REVISIONS			BY	DATE	DES BY:	LEC	DATE:	SUBMITTED BY:		DATE:		TOWN OF WATERTOWN DEPARTMENT OF PUBLIC WORKS DIVISION OF ENGINEERING		PROJECT TITLE: RECONSTRUCTION OF GUERNSEYTOWN ROAD	DRAWING TITLE: CROSS SECTIONS	PROJECT NO.	L153-0003
								DRN BY:	LEC	APPROVED BY:		DATE:	FILE NO.							
								CHK BY:	LAS	Weston & Sampson 273 Dividend Road, Rocky Hill, CT 06067 860.513.1473 800.SAMPSON www.westonandsampson.com		SCALE:	AS SHOWN						DRAWING NO.	XSC-18
								APPD BY:	ALN				SHEET NO.						46	



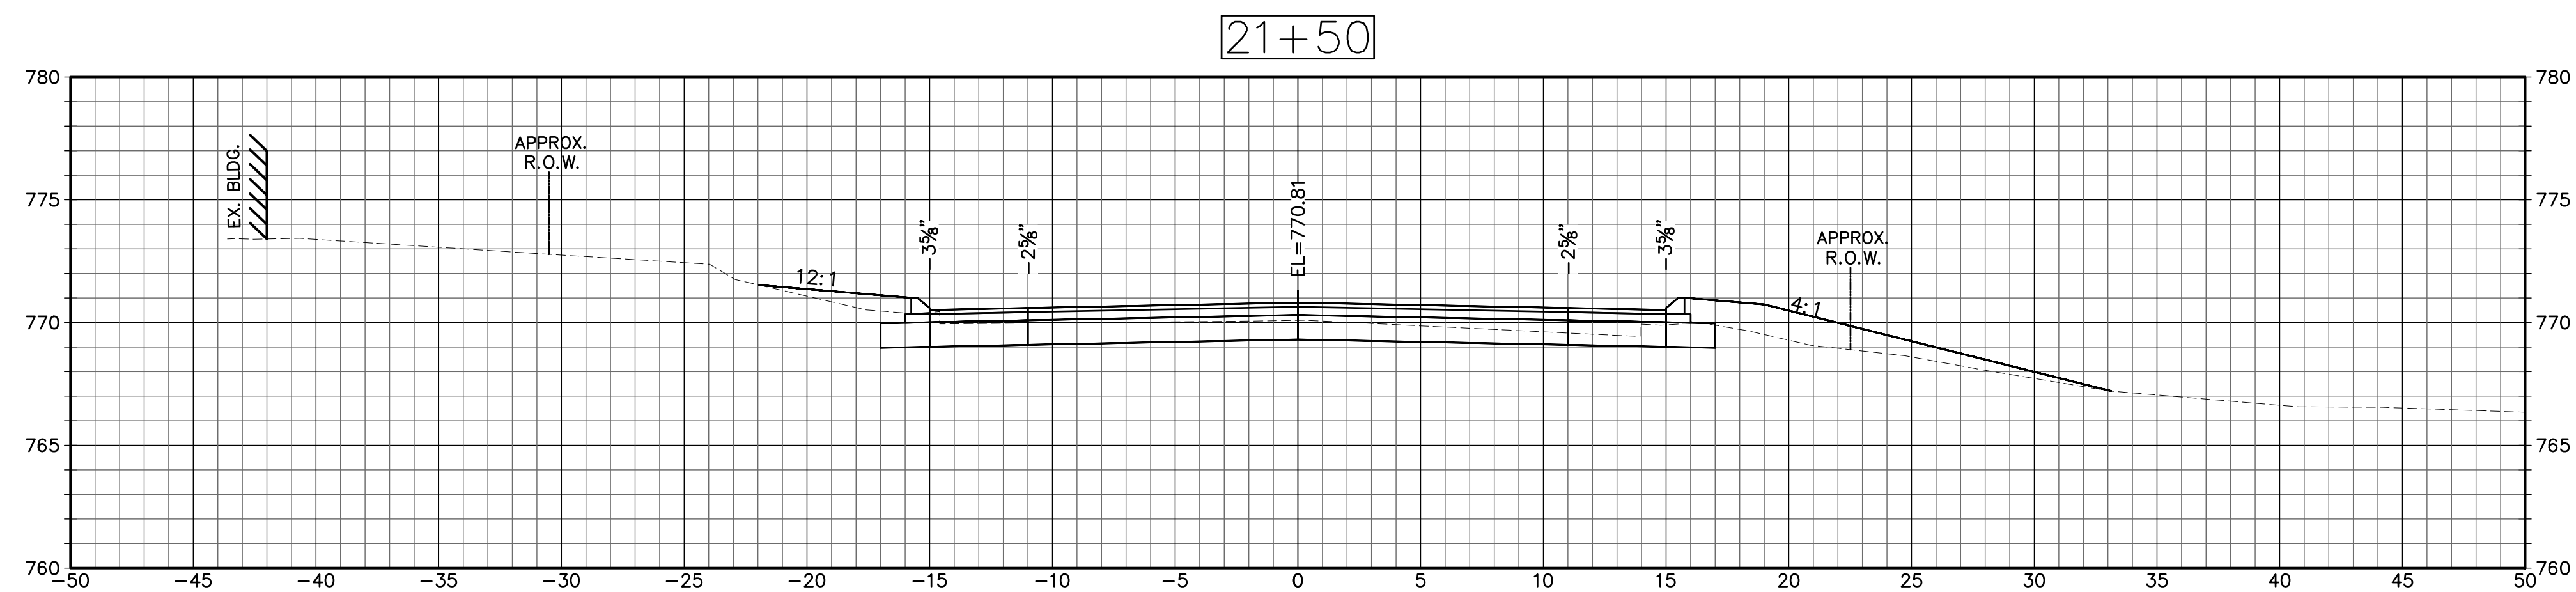


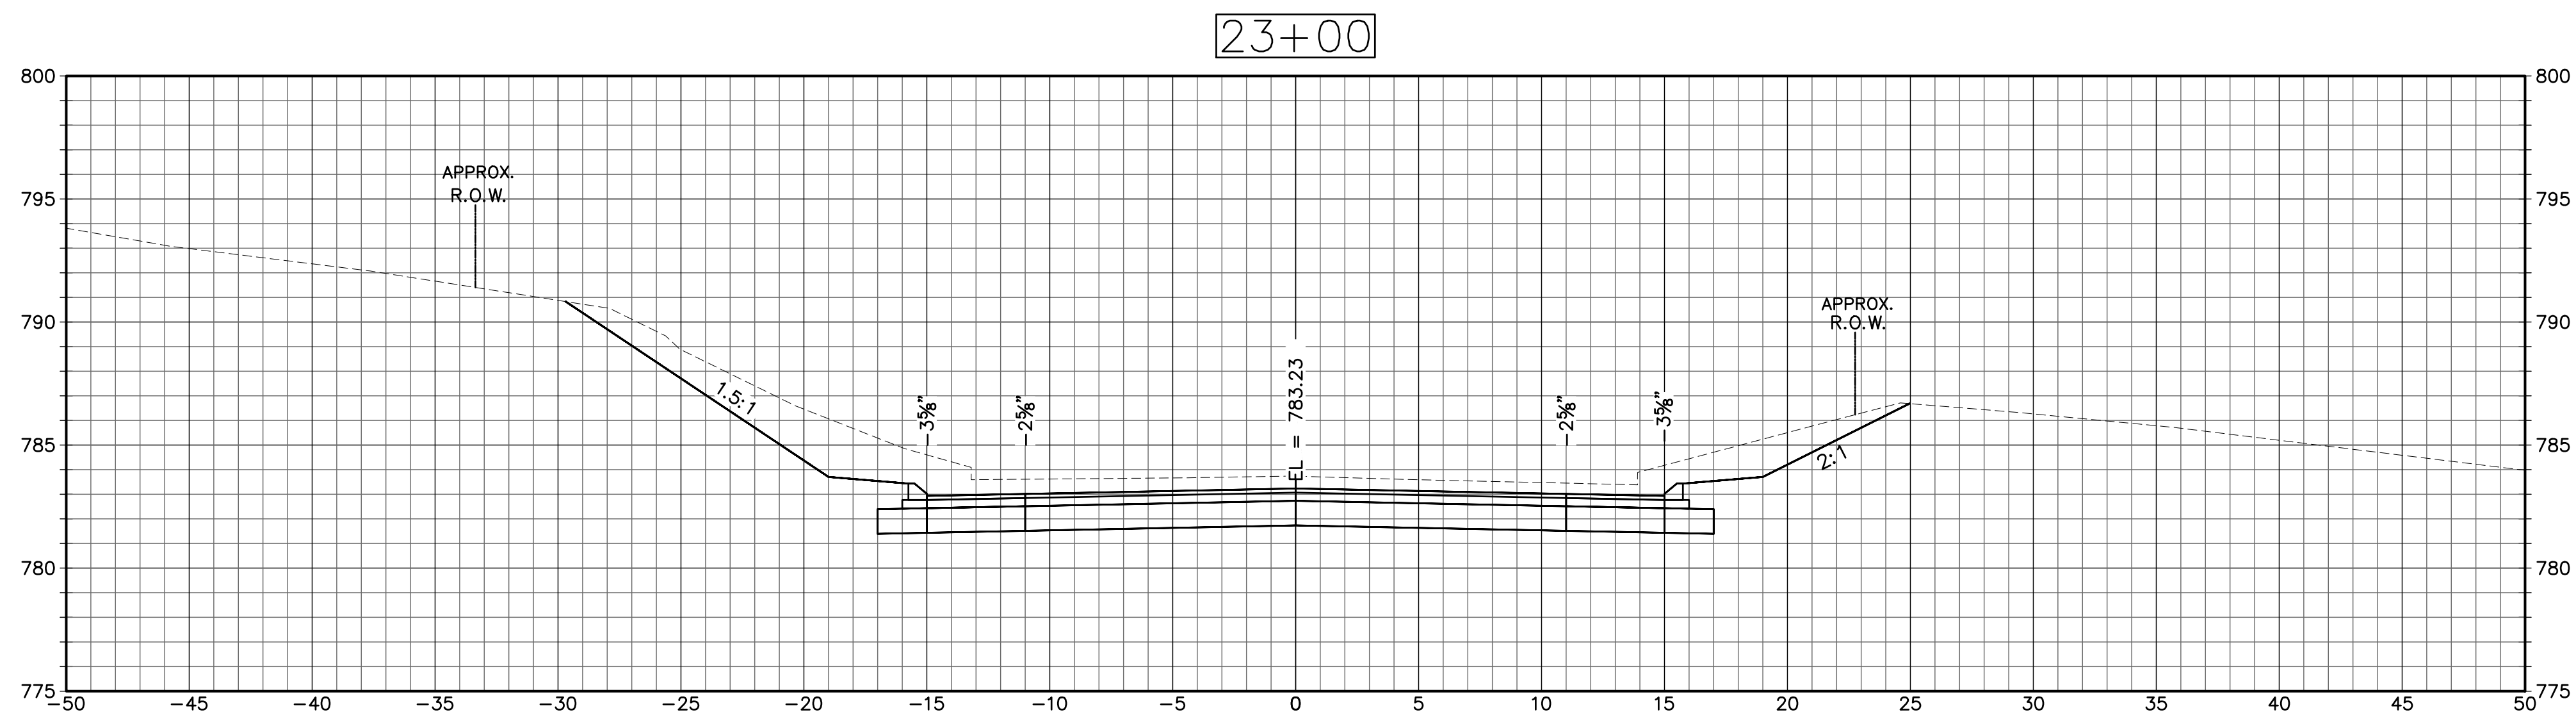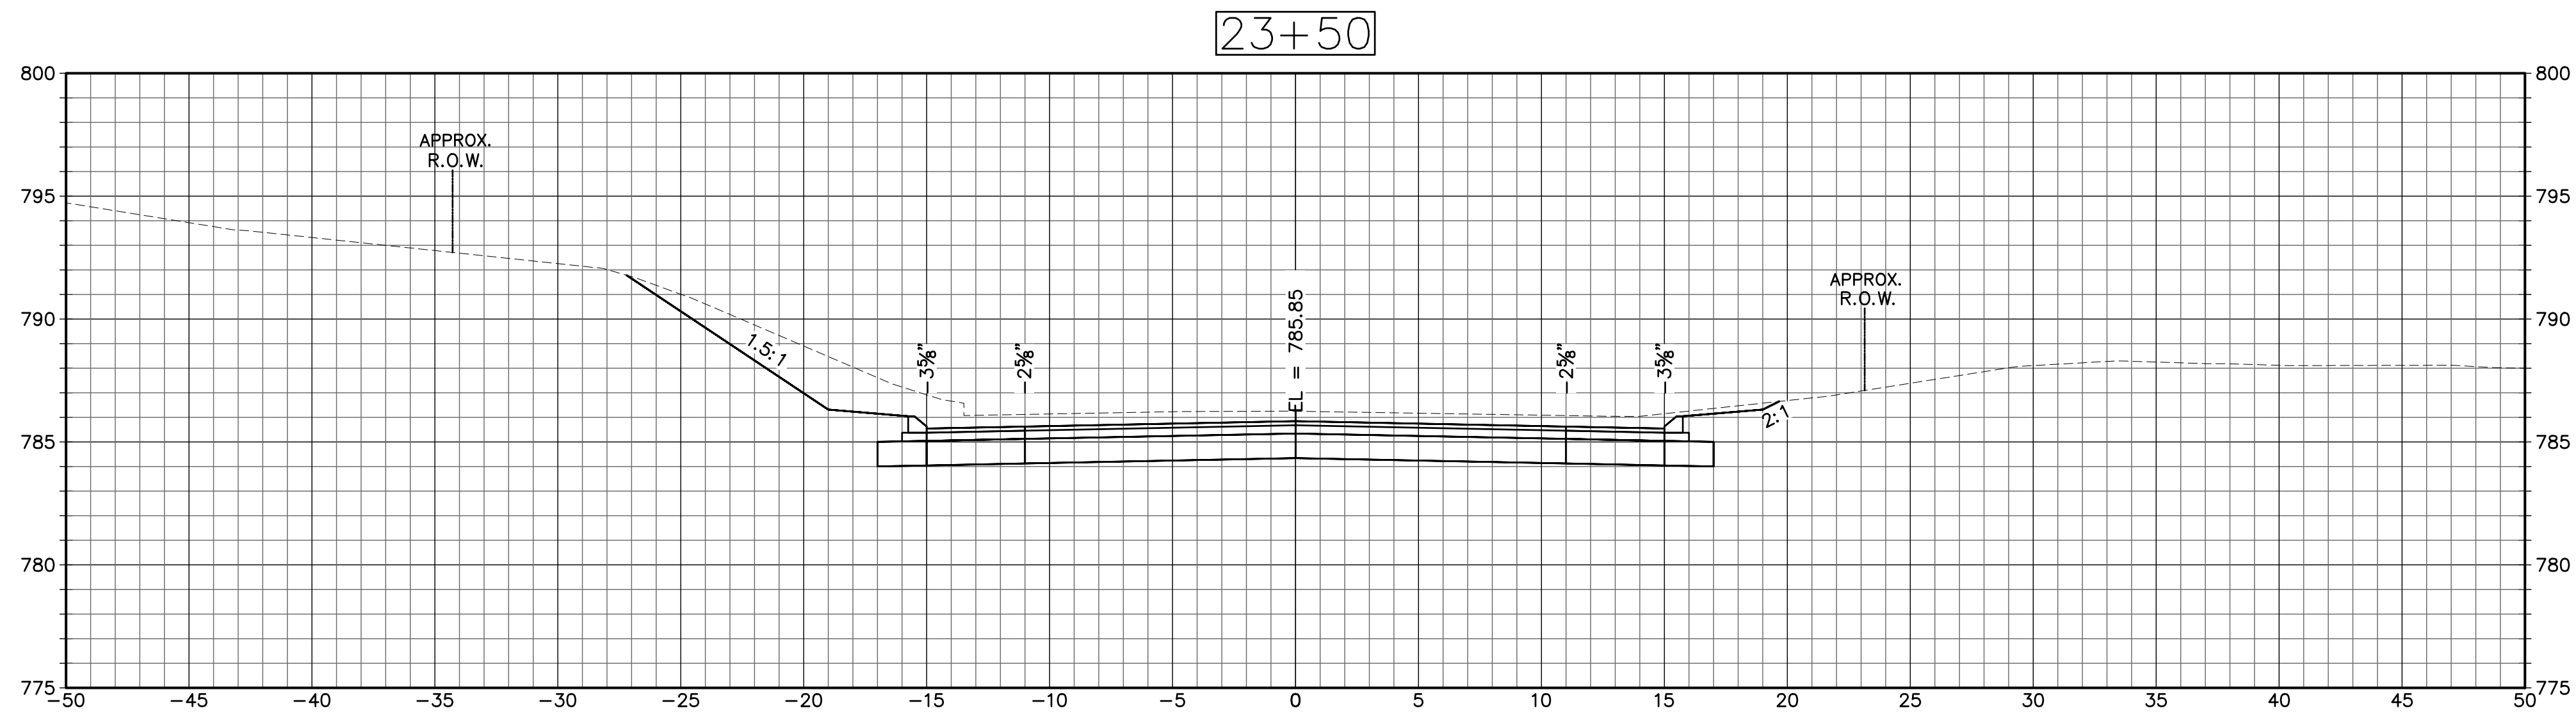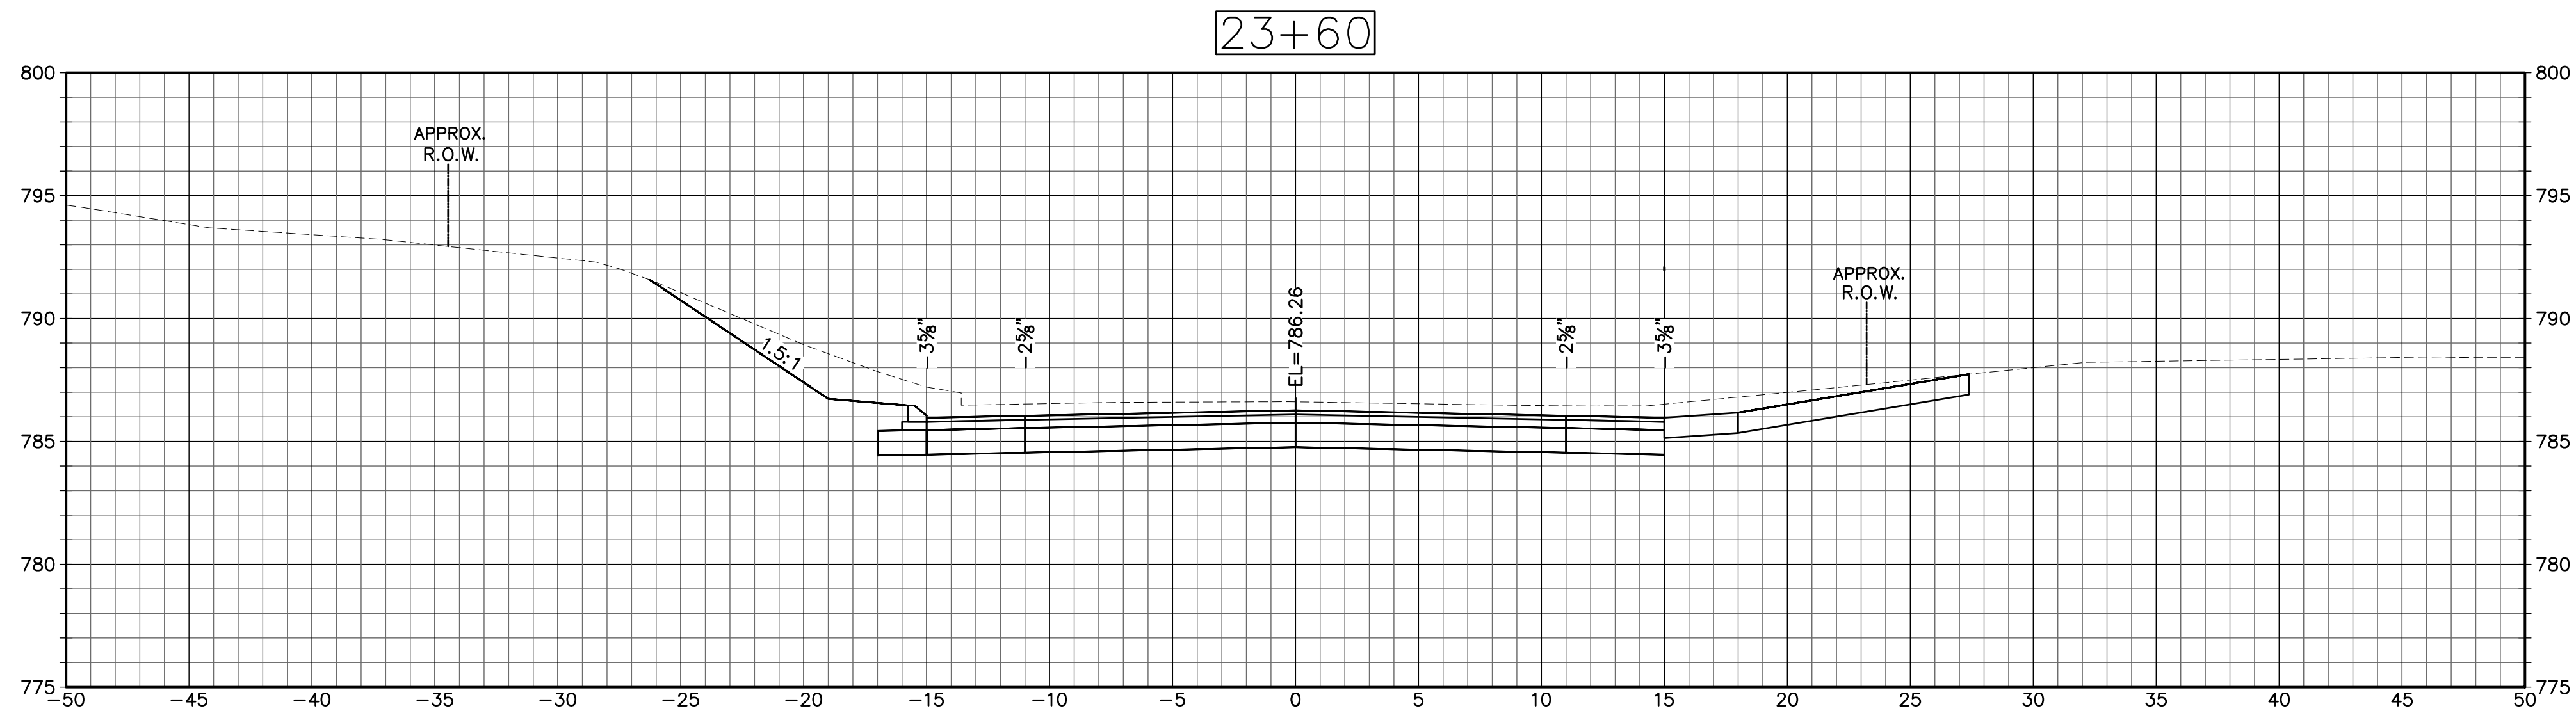

CROSS SECTIONS
SCALE: 1"=5'

NO.	REVISIONS	BY	DATE	DES BY: LEC	DATE: JULY 2019	SUBMITTED BY:	DATE:		TOWN OF WATERTOWN DEPARTMENT OF PUBLIC WORKS DIVISION OF ENGINEERING		PROJECT TITLE: RECONSTRUCTION OF GUERNSEYTOWN ROAD	DRAWING TITLE: CROSS SECTIONS	PROJECT NO. L153-0003
				DRN BY: LEC									FILE NO.
				CHK BY: LAS									DRAWING NO. XSC-20
				APPD BY: ALN									SHEET NO. 48

273 Dividend Road, Rocky Hill, CT 06067
860.513.1473 800.SAMPSON
www.westonandsampson.com

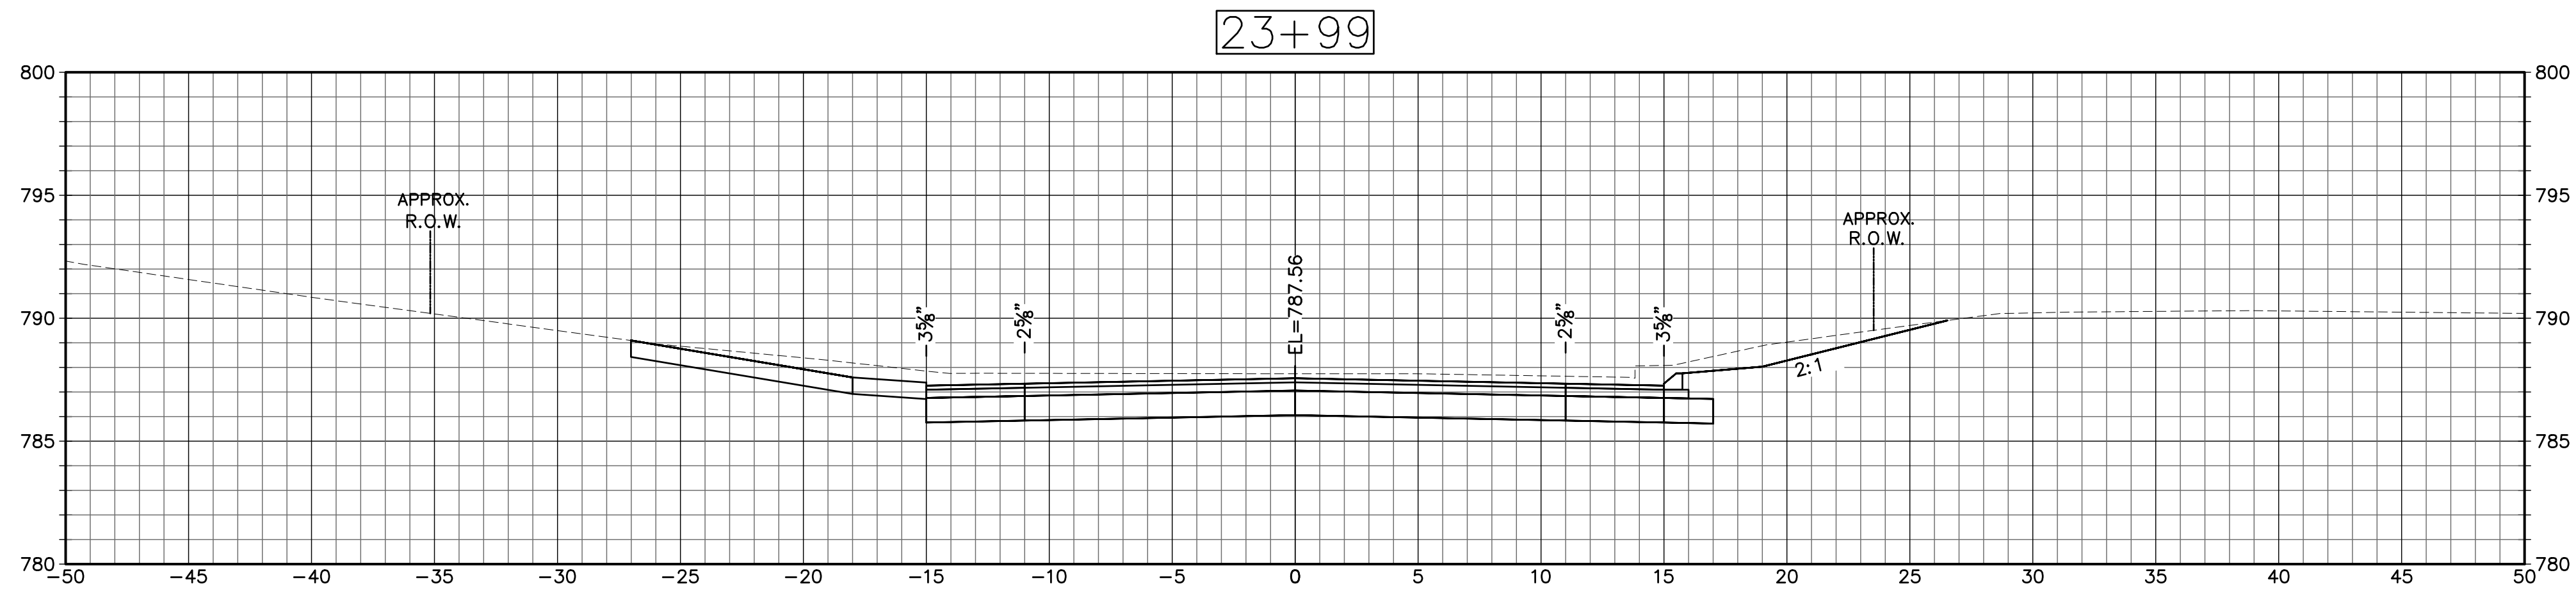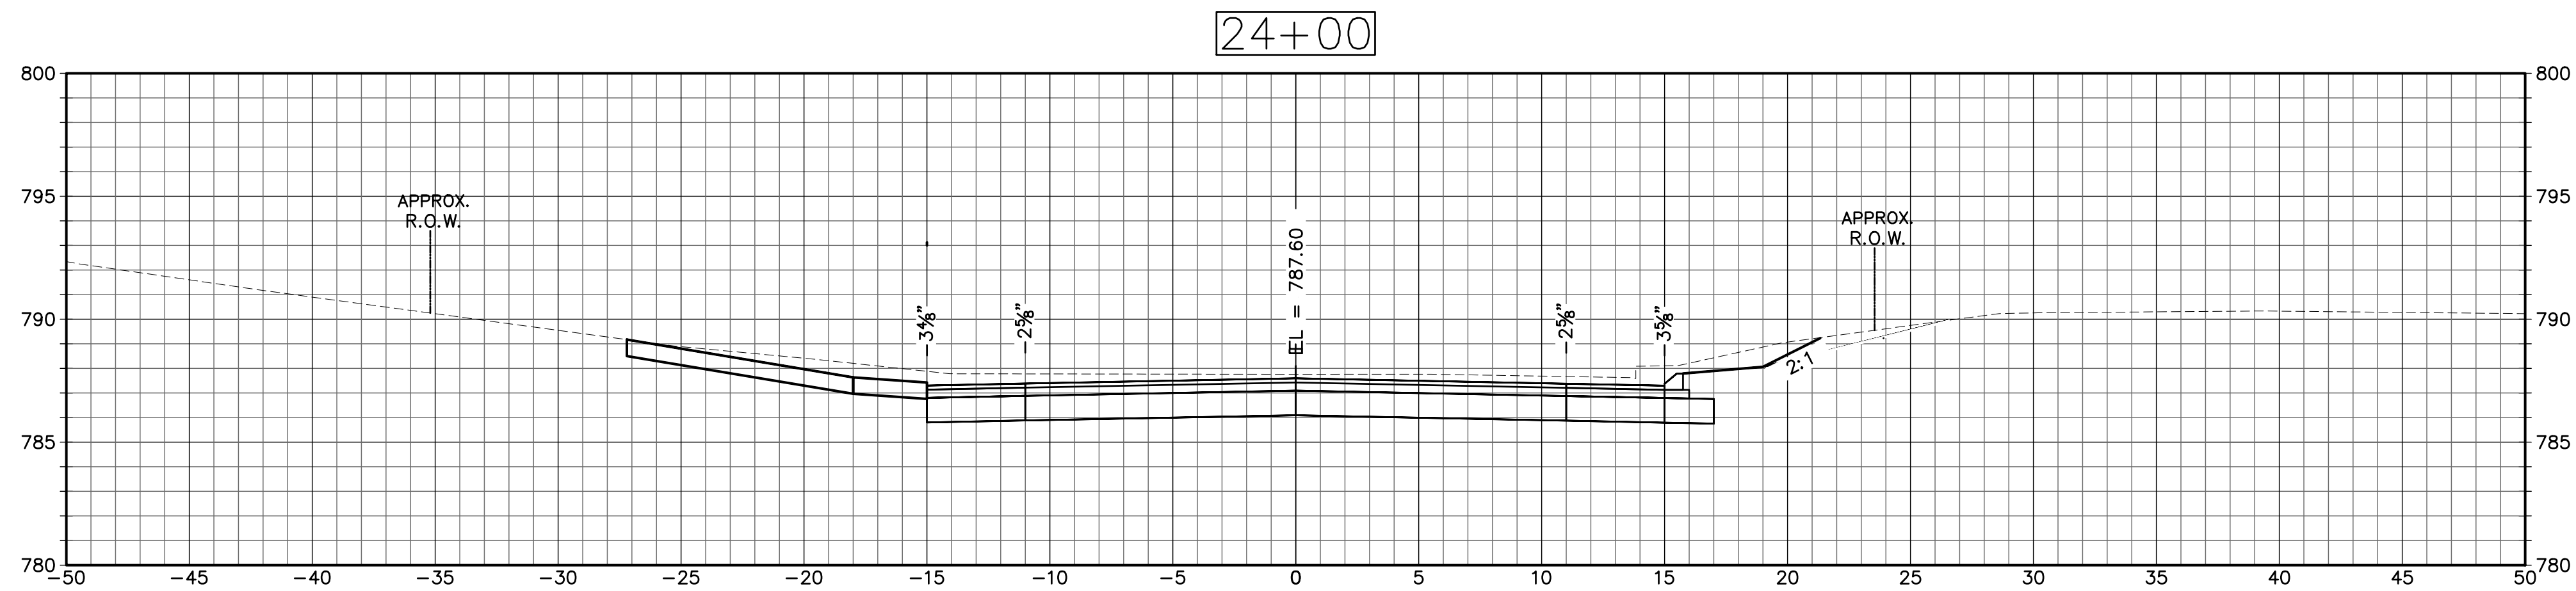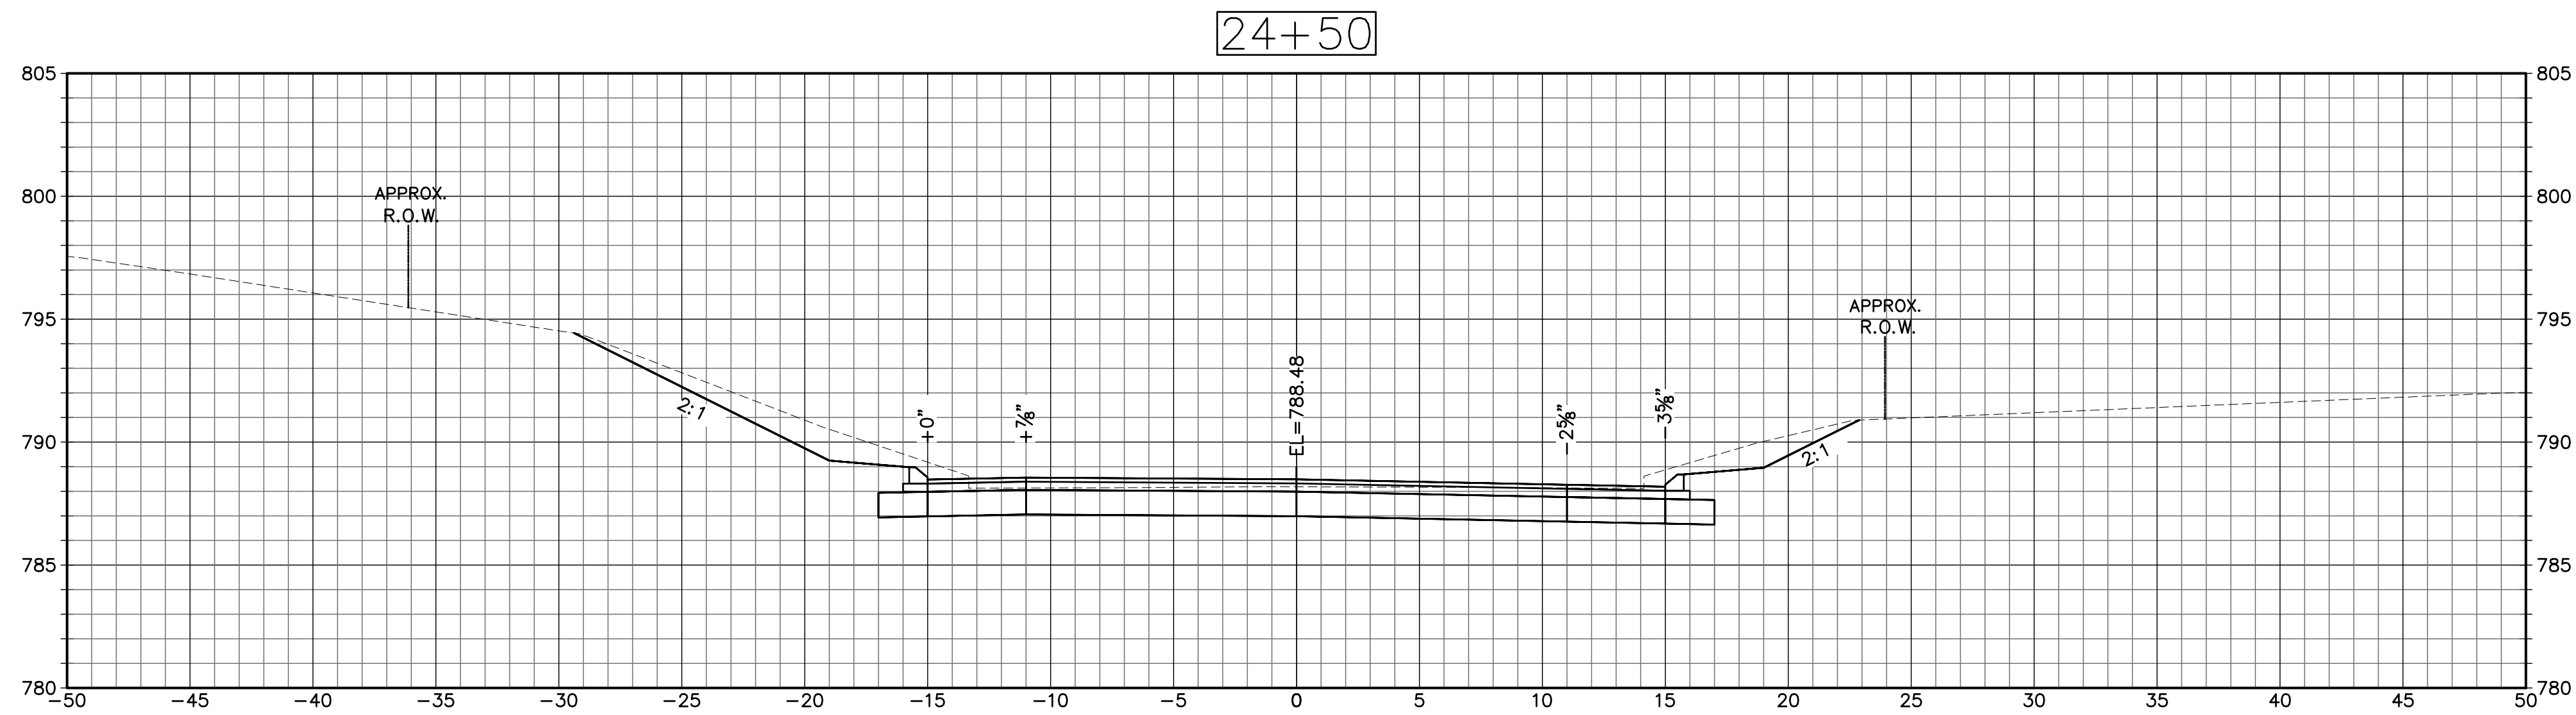

CROSS SECTIONS
SCALE: 1"=5'

NO.	REVISIONS	BY	DATE	DES BY: LEC	DATE: JULY 2019	SUBMITTED BY:	DATE:		TOWN OF WATERTOWN DEPARTMENT OF PUBLIC WORKS DIVISION OF ENGINEERING		PROJECT TITLE: RECONSTRUCTION OF GUERNSEYTOWN ROAD	DRAWING TITLE: CROSS SECTIONS	PROJECT NO. L153-0003
				DRN BY: LEC									FILE NO.
				CHK BY: LAS									DRAWING NO. XSC-21
				APPD BY: ALN									SHEET NO.
													49

273 Dividend Road, Rocky Hill, CT 06067




860.513.1473

800.SAMPSON

www.westonandsampson.com




Weston & Sampson

ENGINEERING FOR THE WORLD

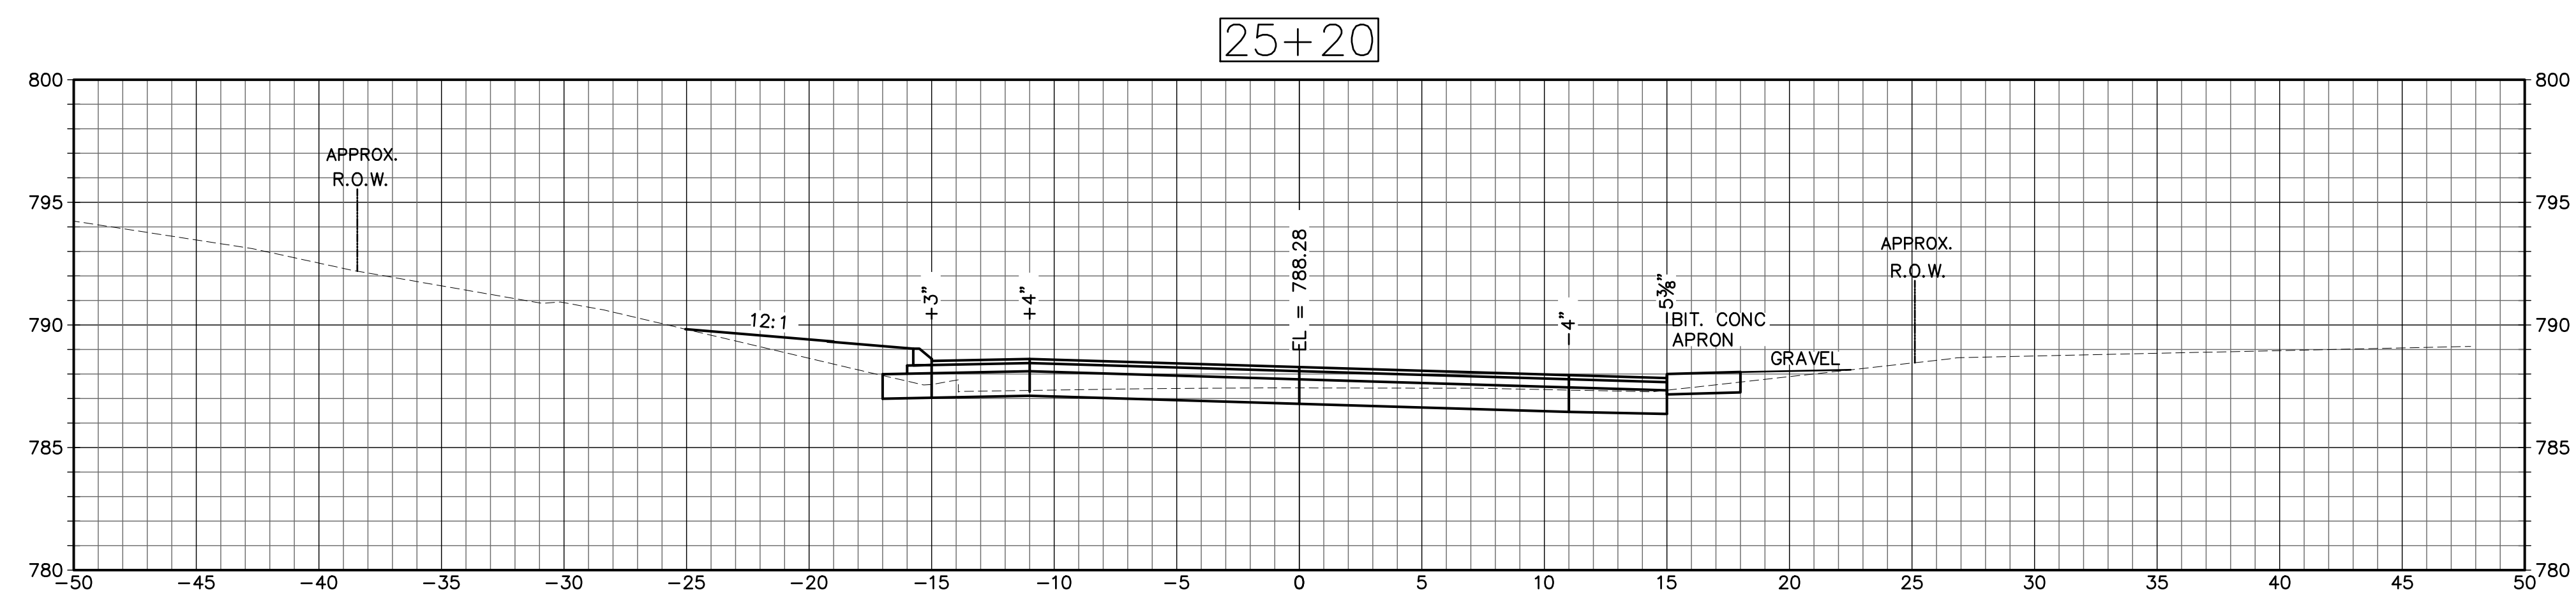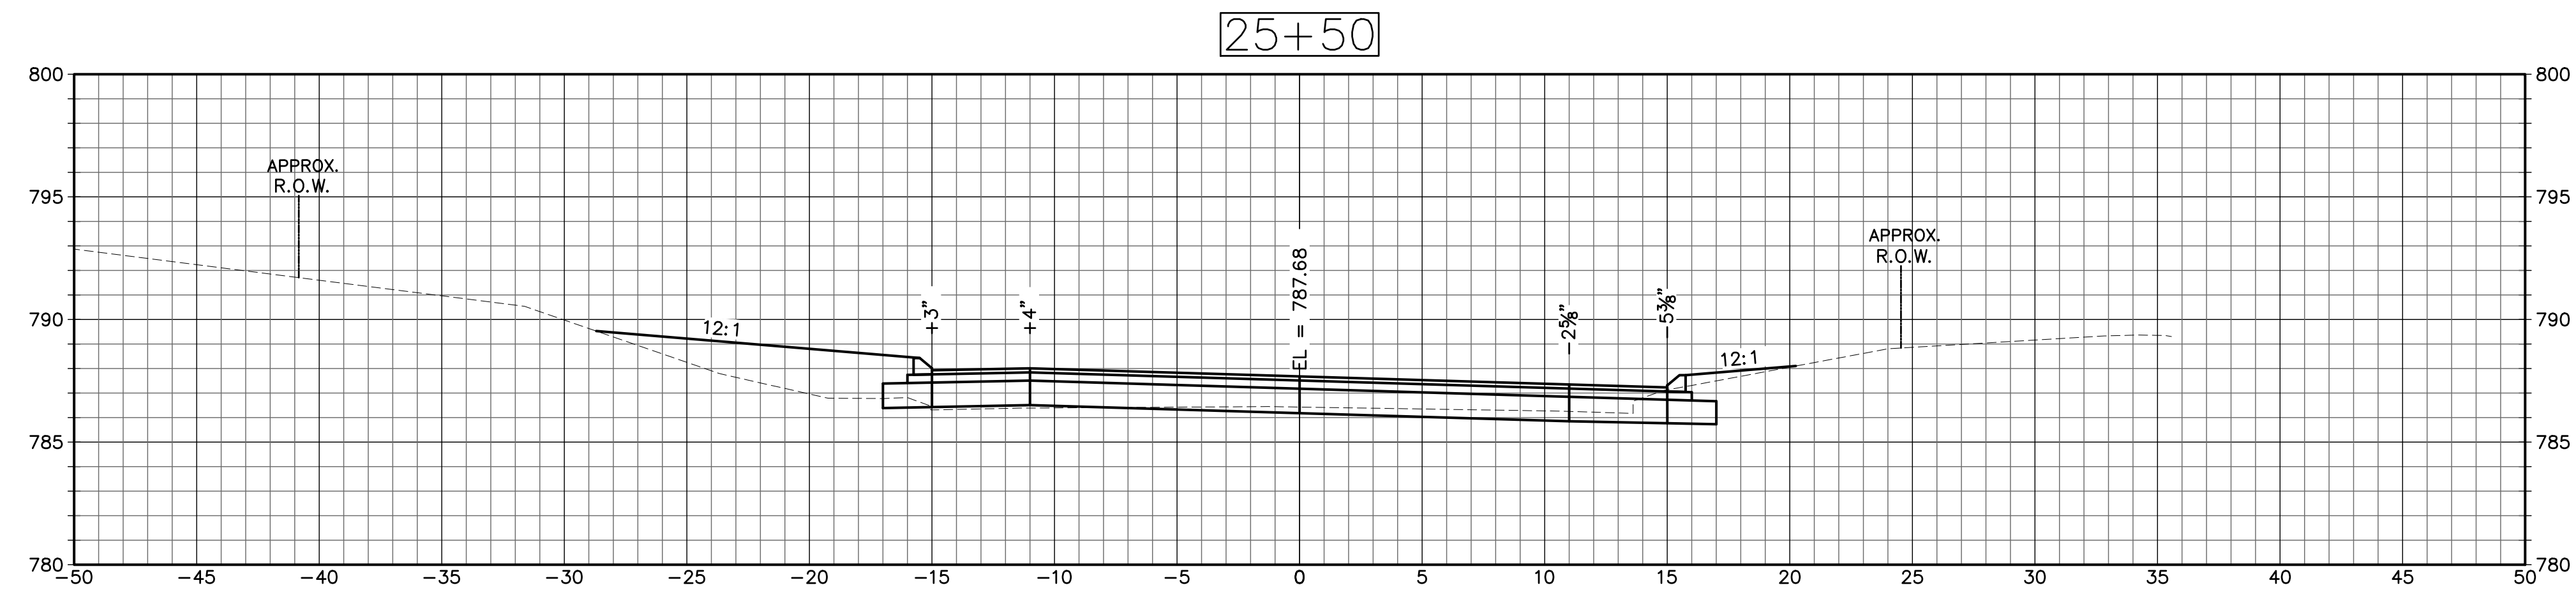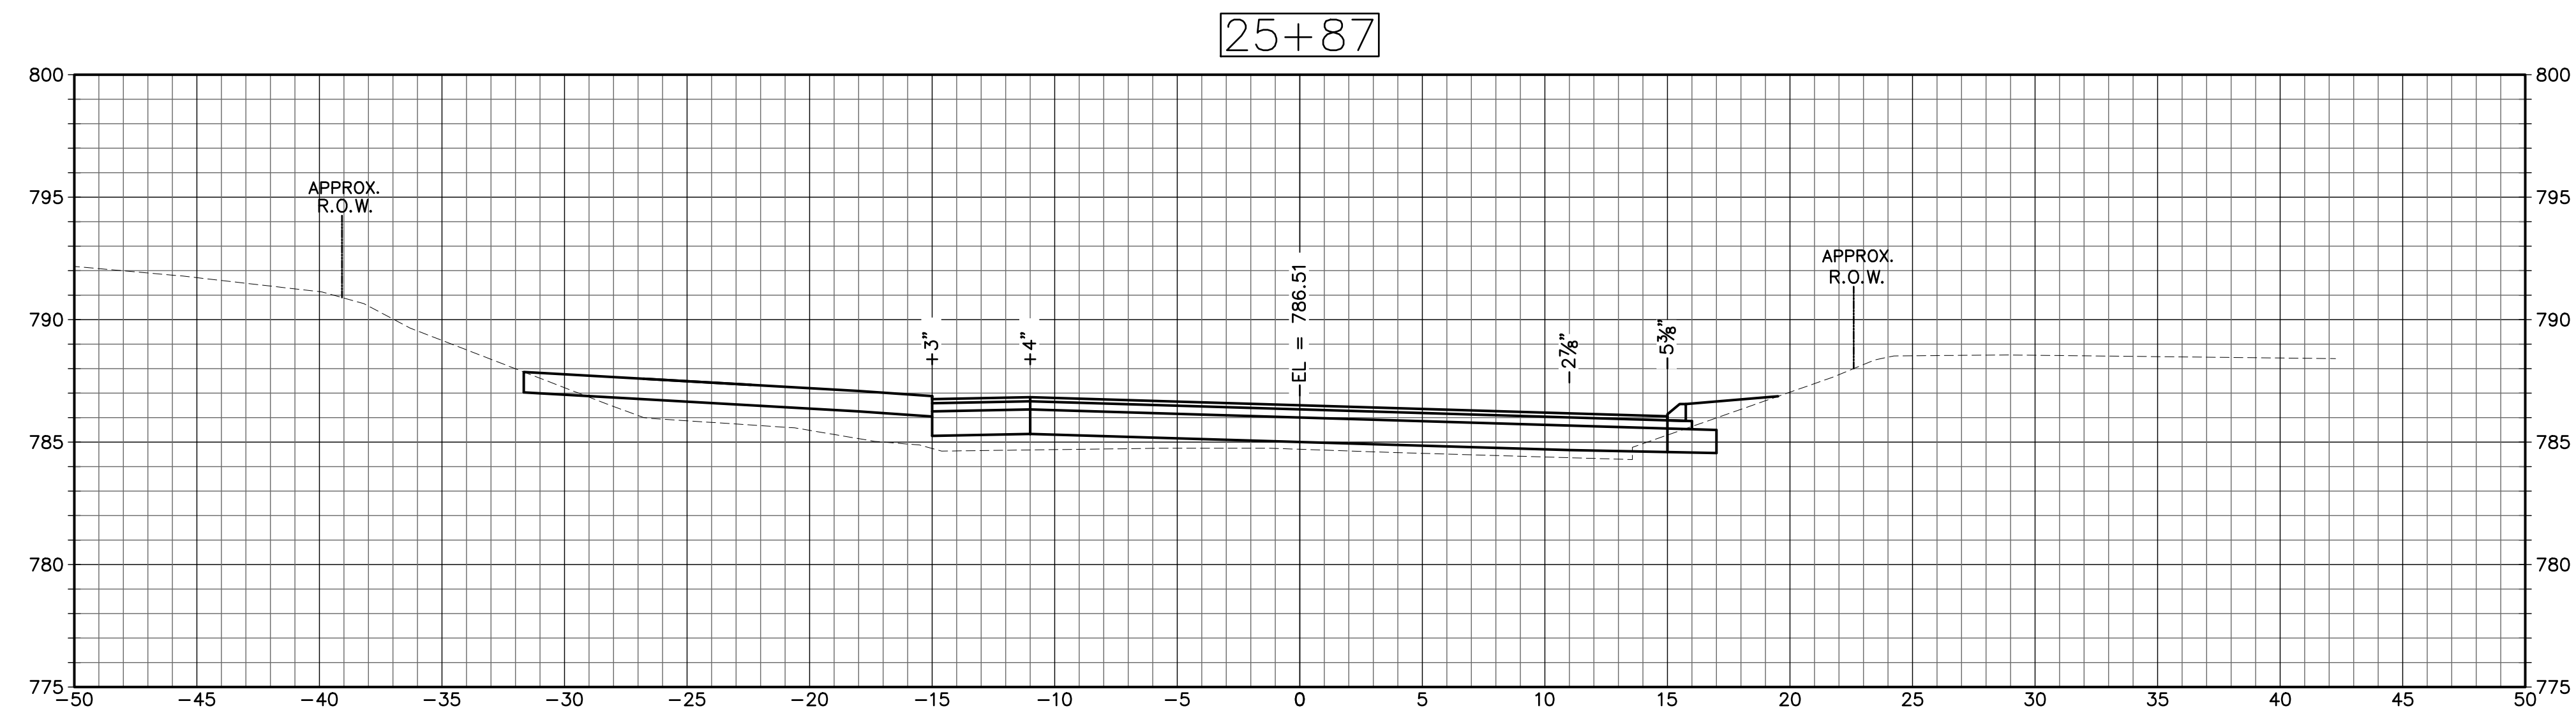




CROSS SECTIONS
SCALE: 1"=5'

[illegible]

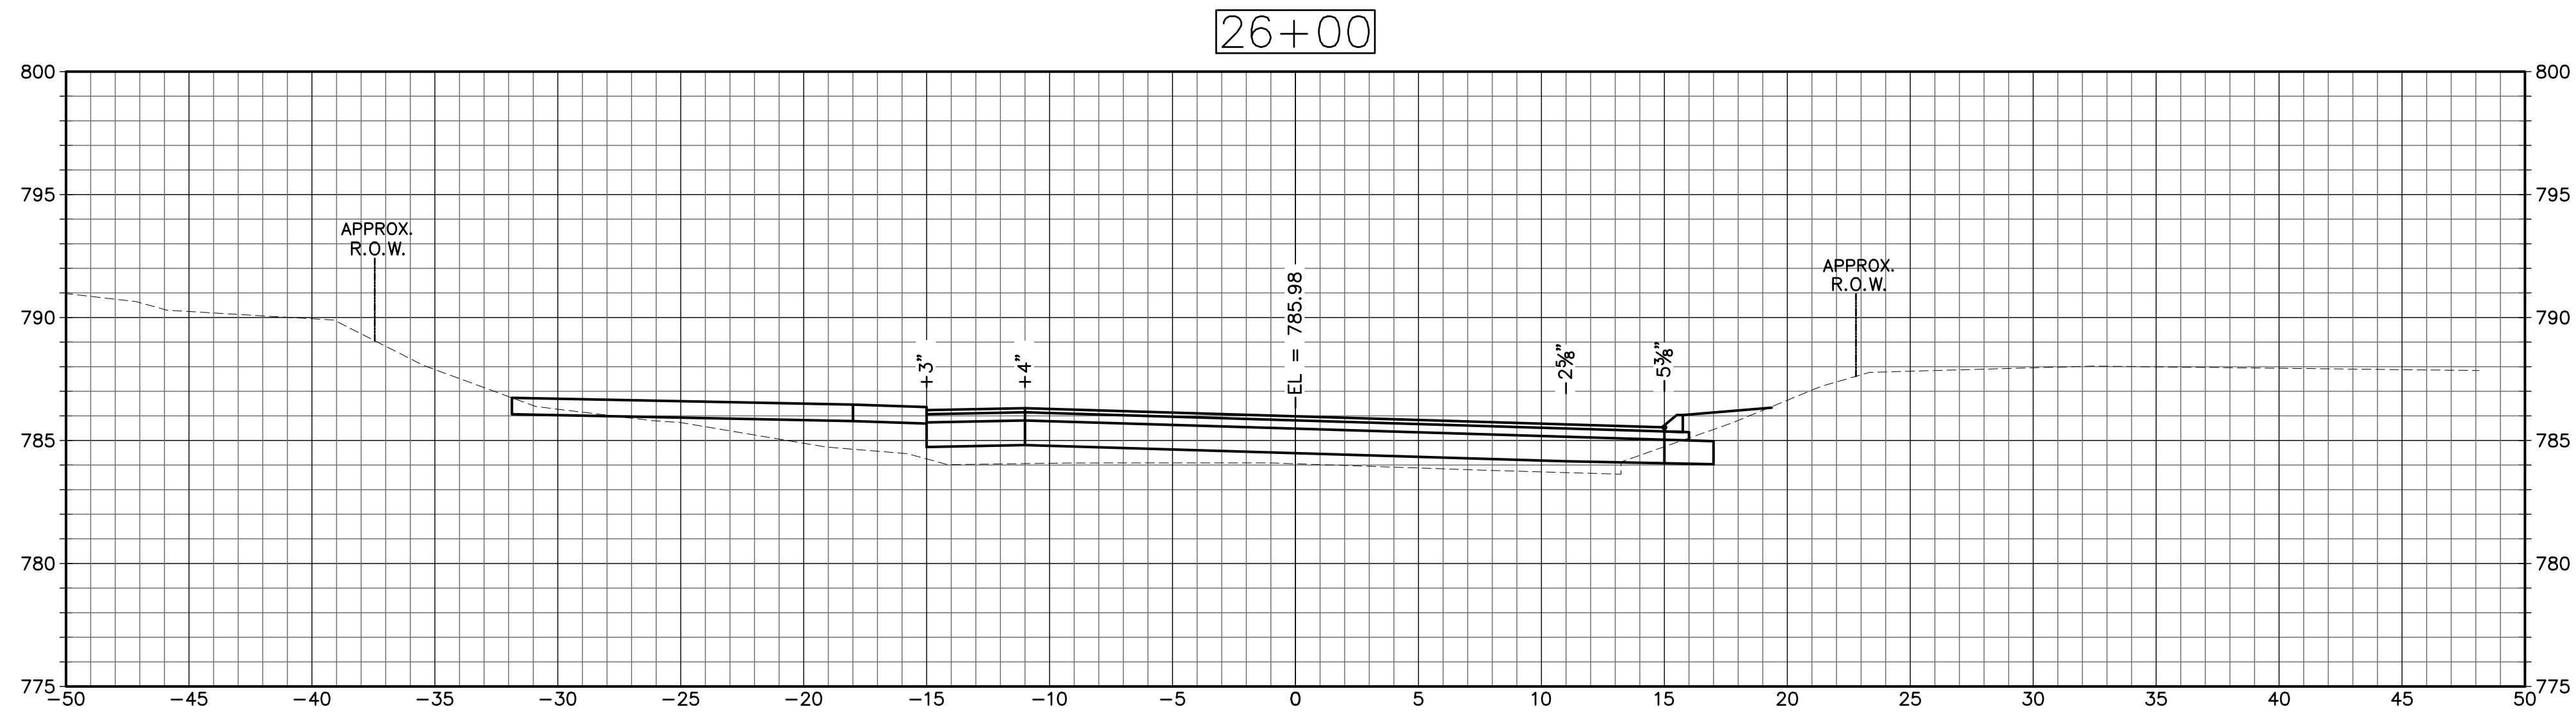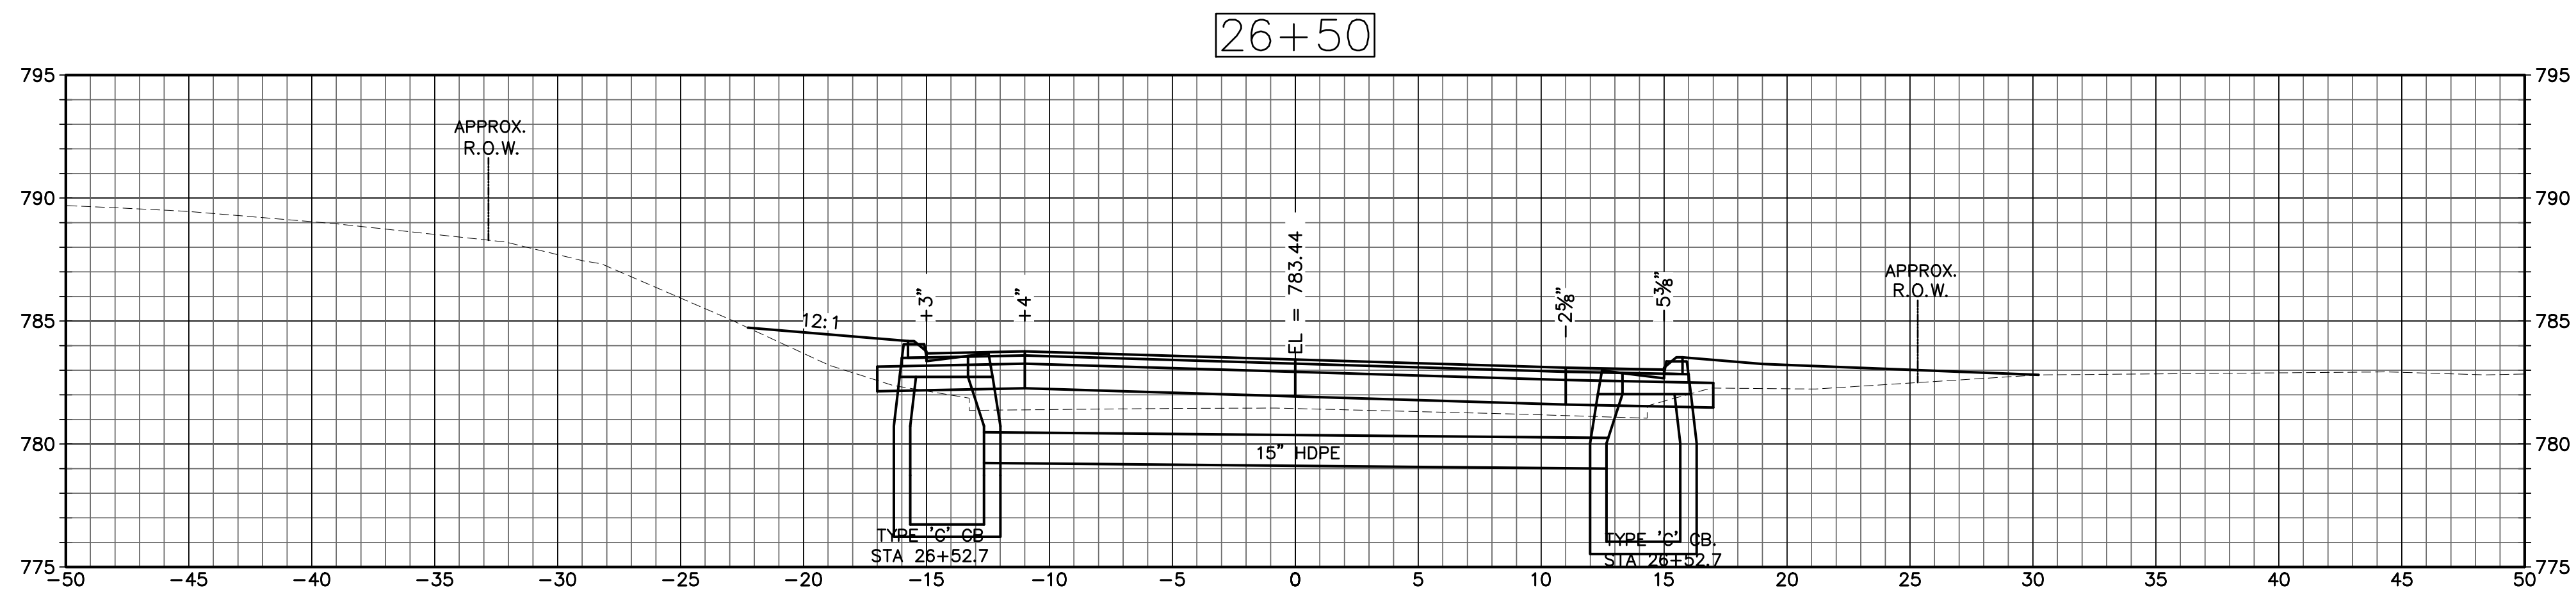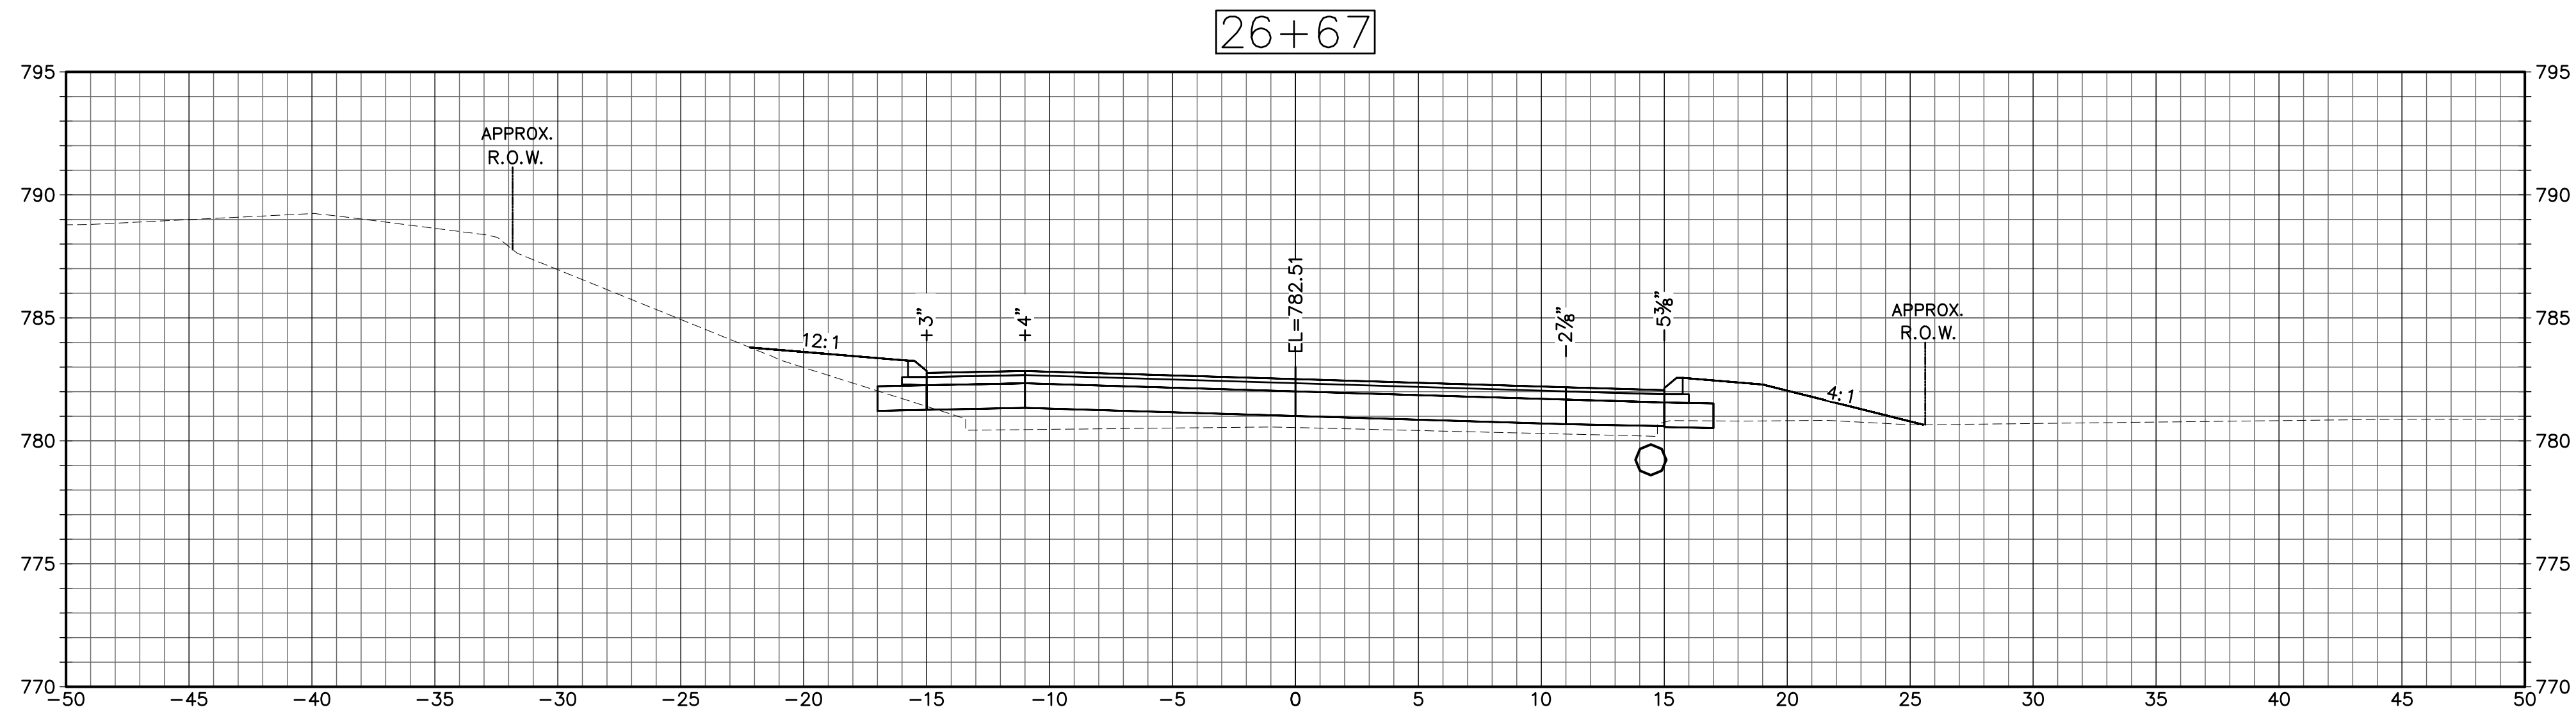




CROSS SECTIONS
SCALE: 1"=5'

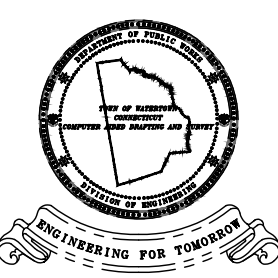NO.	REVISIONS	BY	DATE	DES BY: LEC	DATE: JULY 2019	SUBMITTED BY:	DATE:		TOWN OF WATERTOWN DEPARTMENT OF PUBLIC WORKS DIVISION OF ENGINEERING		PROJECT TITLE: RECONSTRUCTION OF GUERNSEYTOWN ROAD	DRAWING TITLE: CROSS SECTIONS	PROJECT NO. L153-0003
				DRN BY: LEC			DATE:						FILE NO.
				CHK BY: LAS			SCALE: AS SHOWN						DRAWING NO. XSC-24
				APPD BY: ALN			APPROVED BY:  Weston & Sampson 273 Dividend Road, Rocky Hill, CT 06067 860.513.1473 800.SAMPSON www.westonandsampson.com						SHEET NO. 52

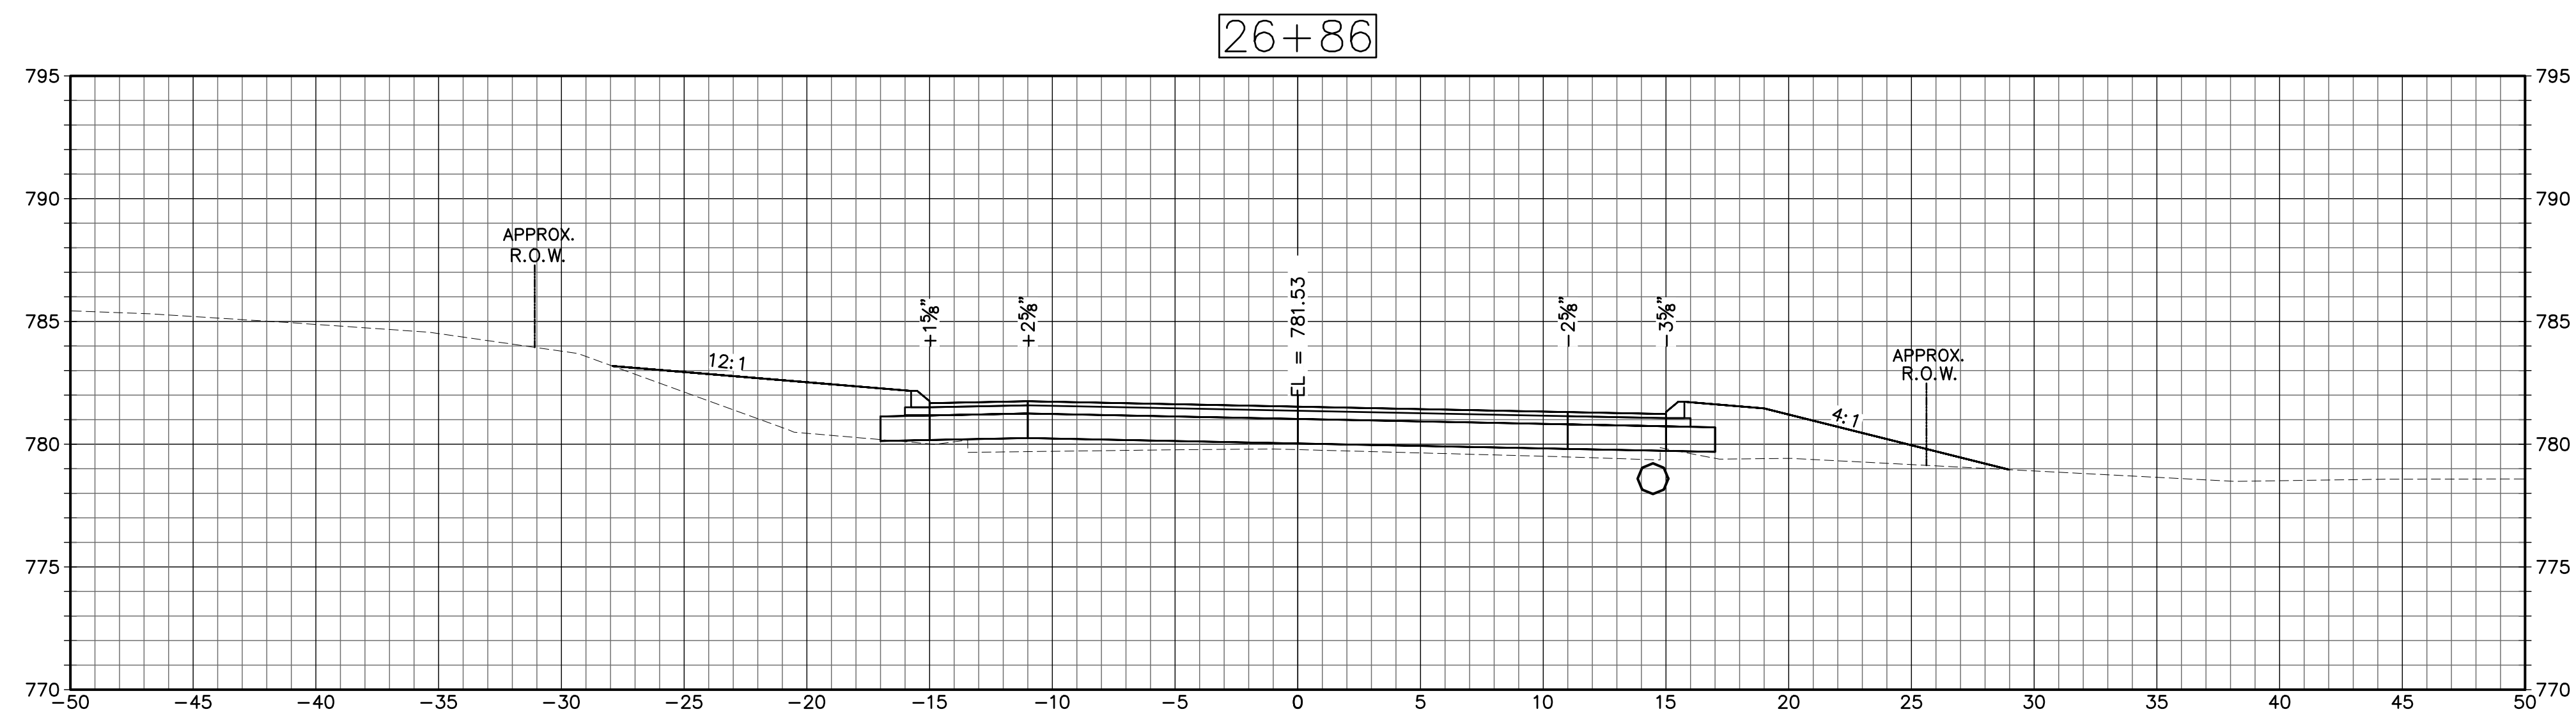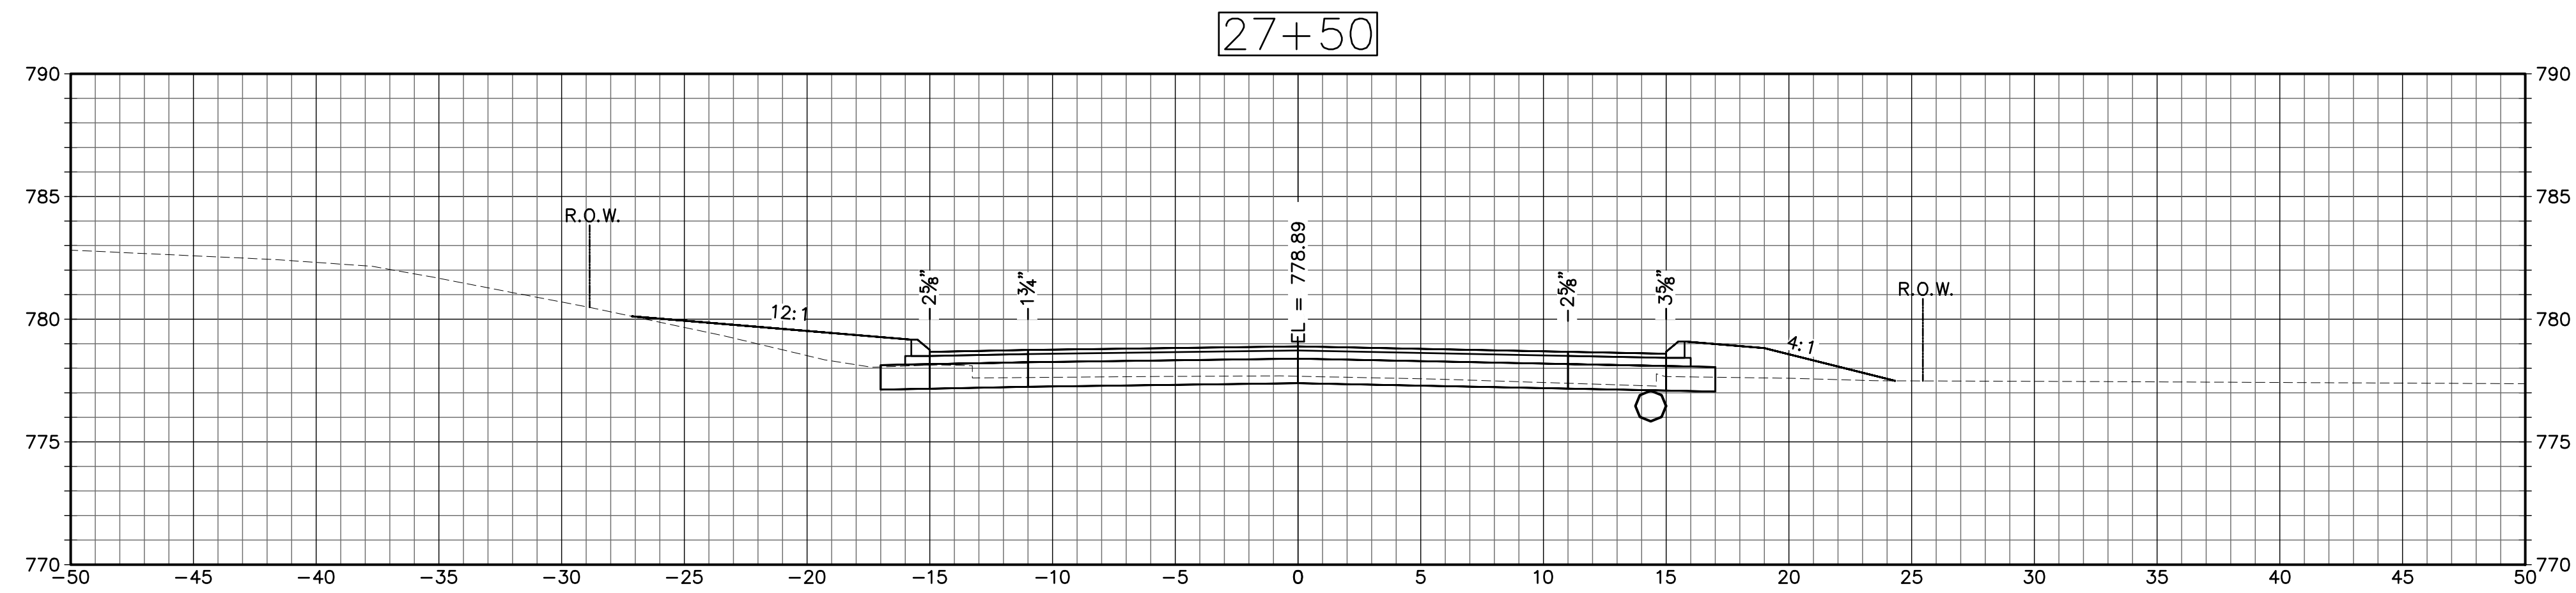



CROSS SECTIONS
SCALE: 1"=5'

NO.	REVISIONS	BY	DATE	DES BY: LBC	DATE: JULY 2019	SUBMITTED BY:	DATE:		TOWN OF WATERTOWN DEPARTMENT OF PUBLIC WORKS DIVISION OF ENGINEERING		PROJECT TITLE: RECONSTRUCTION OF GUERNSEYTOWN ROAD	DRAWING TITLE: CROSS SECTIONS	PROJECT NO. L153-0003
				DRN BY: LBC		APPROVED BY:	DATE:						FILE NO.
				CHK BY: LAS	SCALE: AS SHOWN	 273 Dividend Road, Rocky Hill, CT 06067 860.513.1473 800.SAMPSON www.westonandsampson.com							DRAWING NO. XSC-25
				APPD BY: ALN									

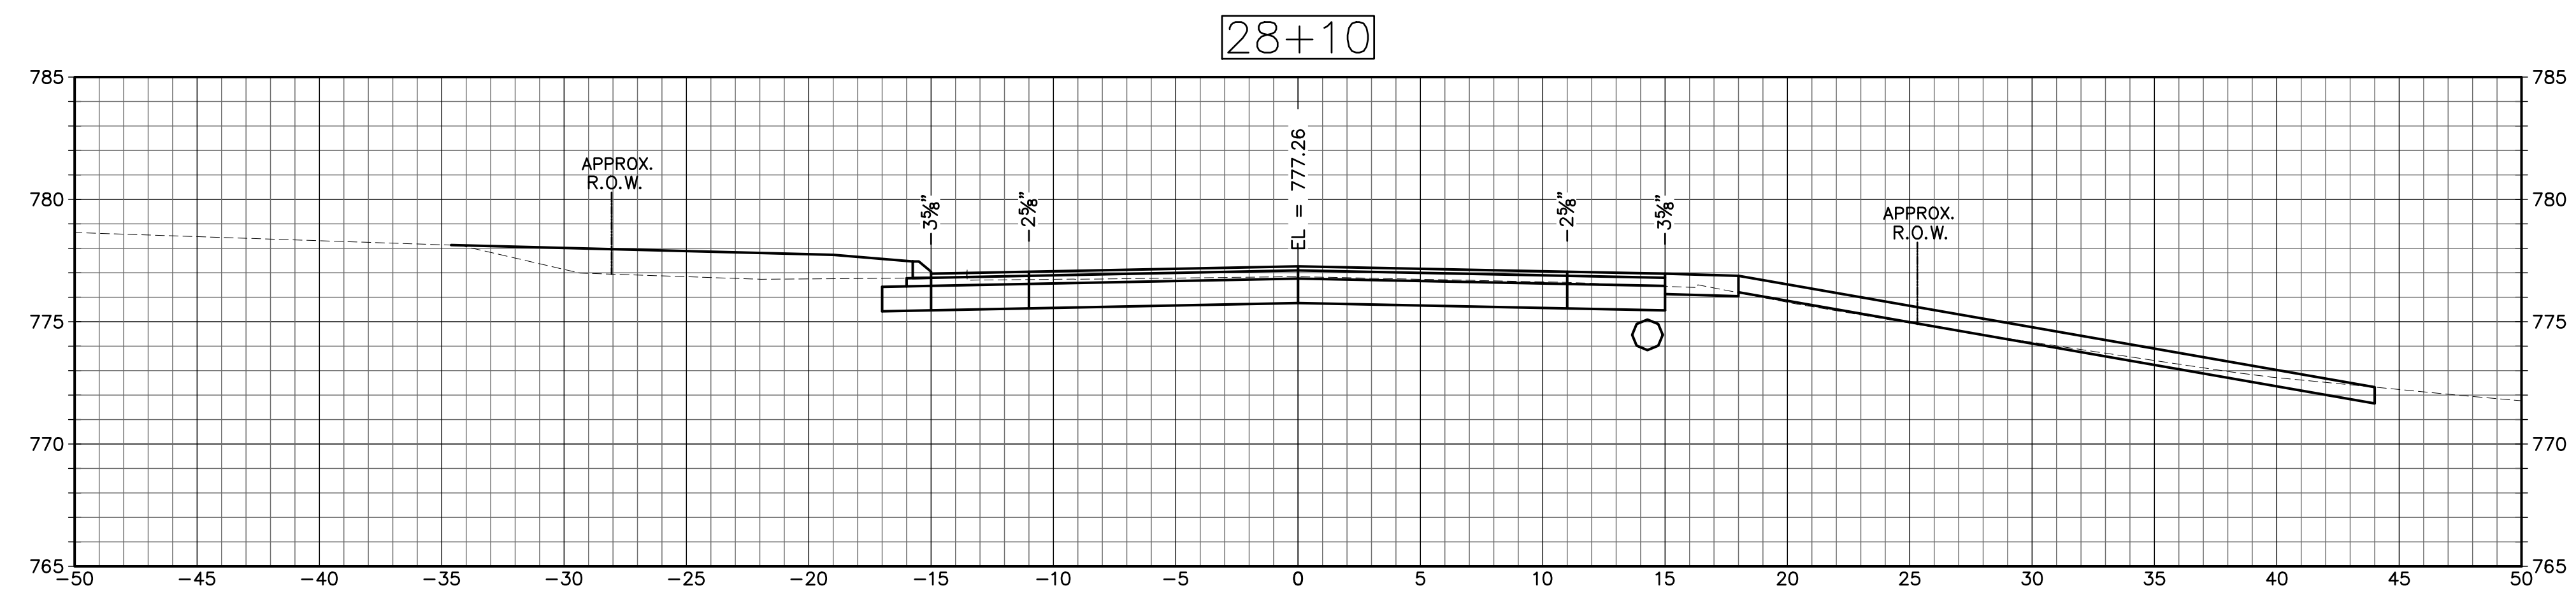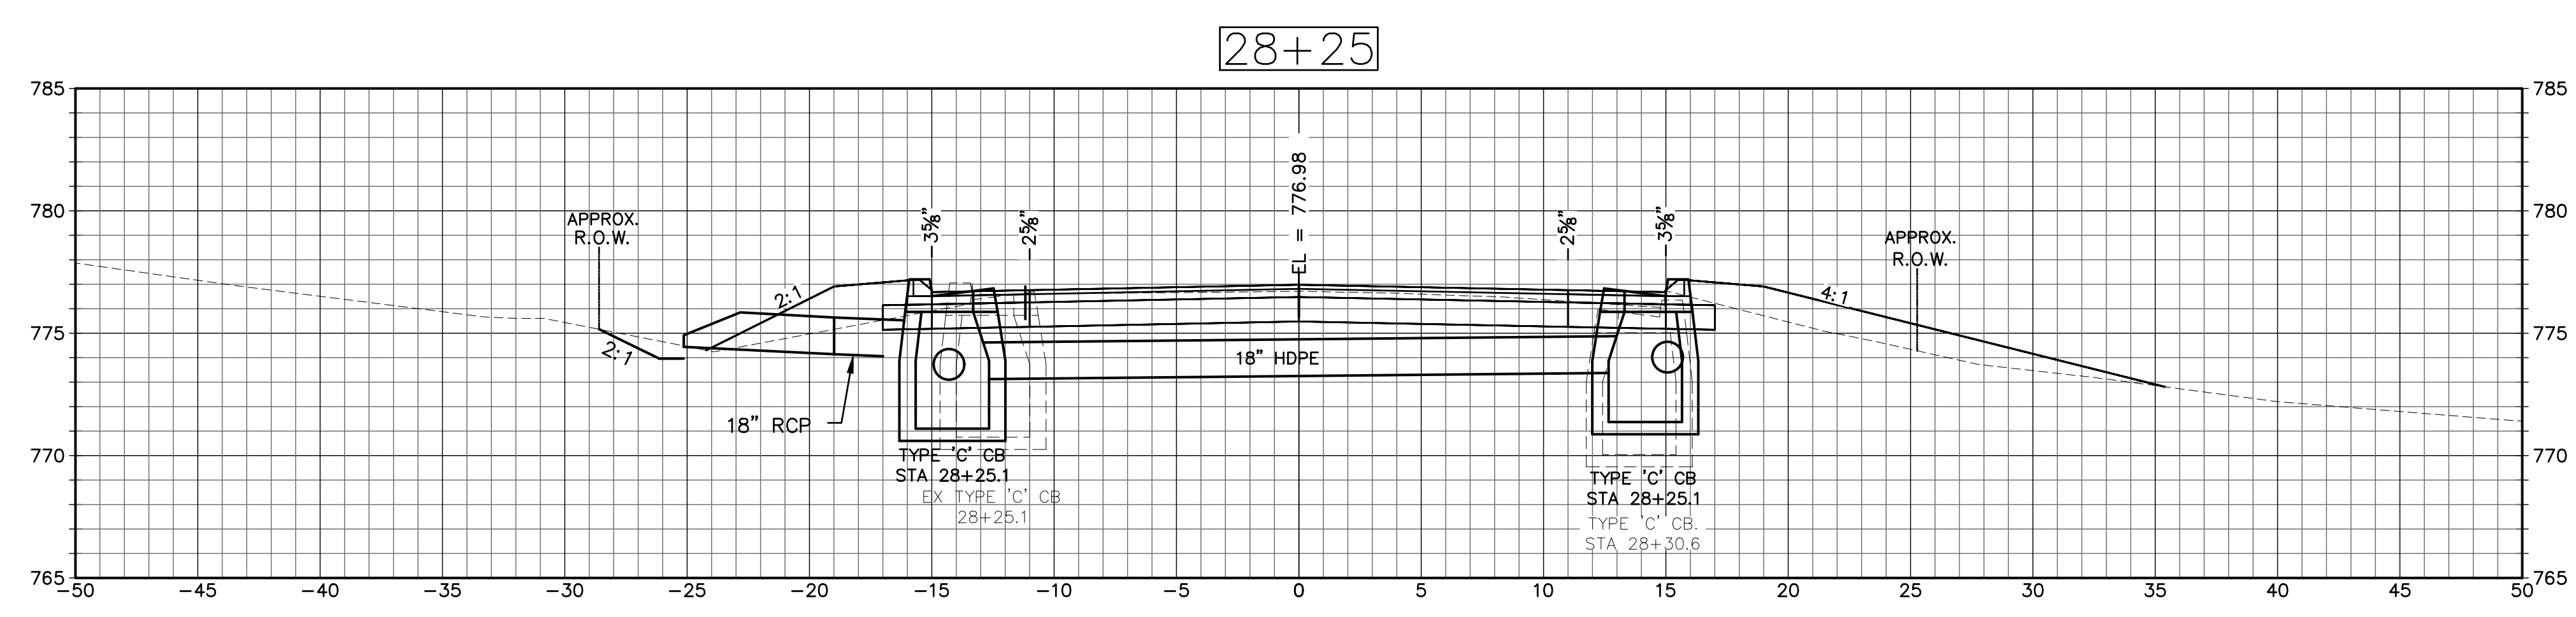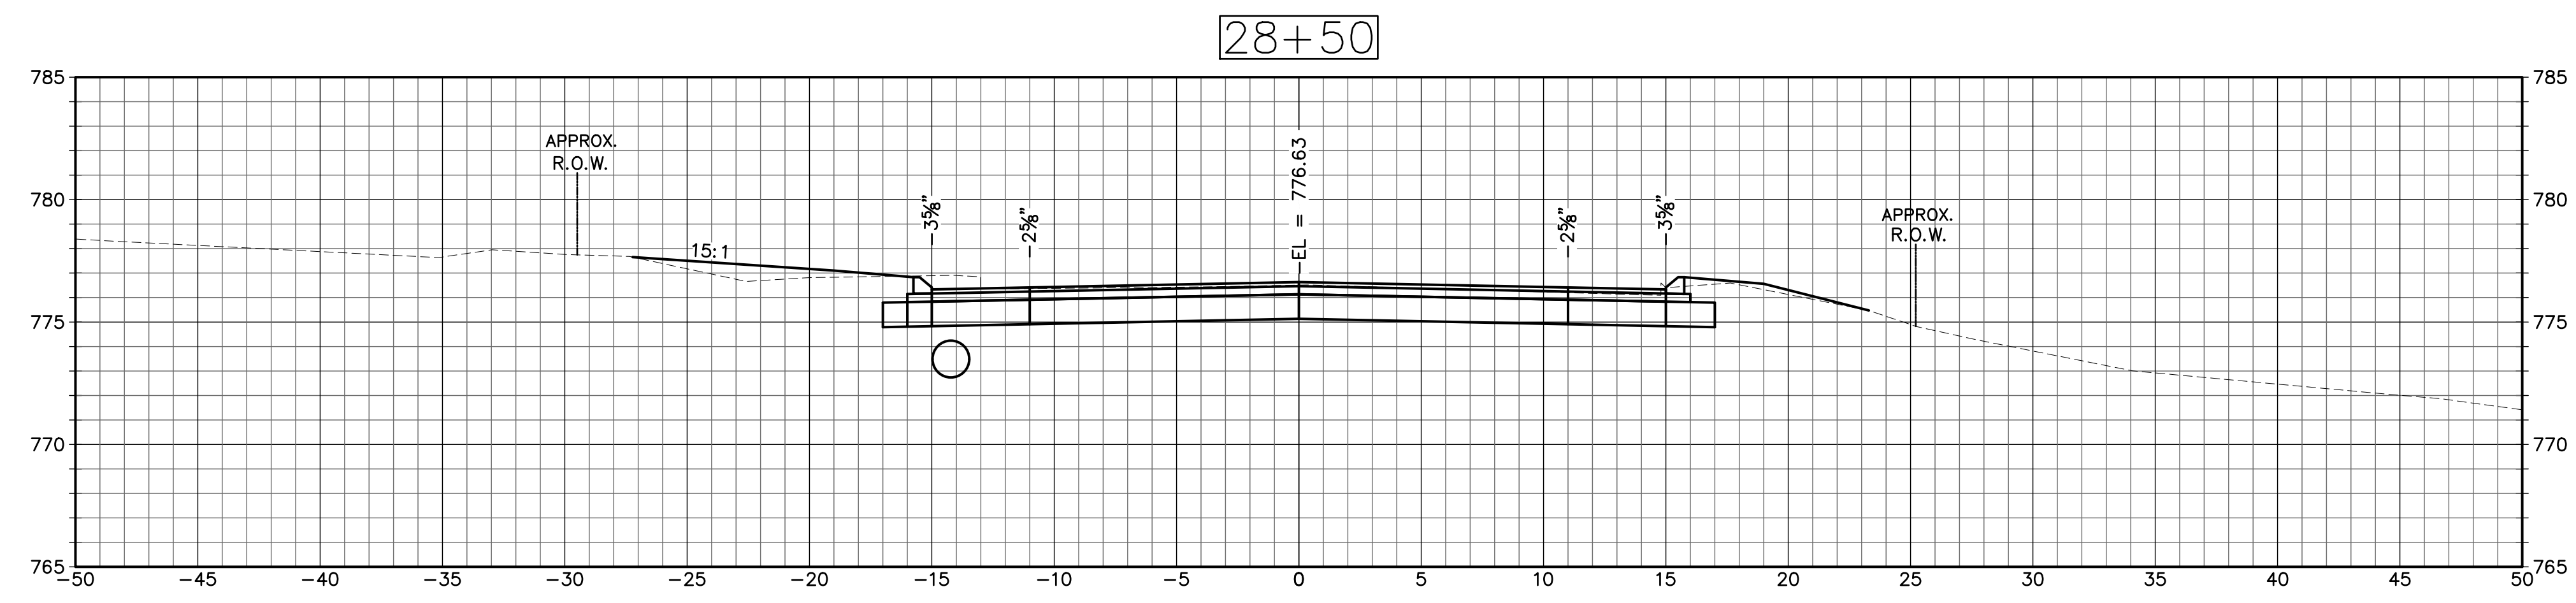

CROSS SECTIONS
SCALE: 1"=5'




NO.	REVISIONS	BY	DATE	DES BY: LEC	DATE: JULY 2019	SUBMITTED BY:	DATE:		TOWN OF WATERTOWN DEPARTMENT OF PUBLIC WORKS DIVISION OF ENGINEERING		PROJECT TITLE: RECONSTRUCTION OF GUERNSEYTOWN ROAD	DRAWING TITLE: CROSS SECTIONS	PROJECT NO.					
				DRN BY: LEC		APPROVED BY:	DATE:						FILE NO.					
				CHK BY: LAS		 273 Dividend Road, Rocky Hill, CT 06067 860.513.1473 800.SAMPSON www.westonandsampson.com							DRAWING NO.					
				APPD BY: ALN									AS SHOWN	SHEET NO.				

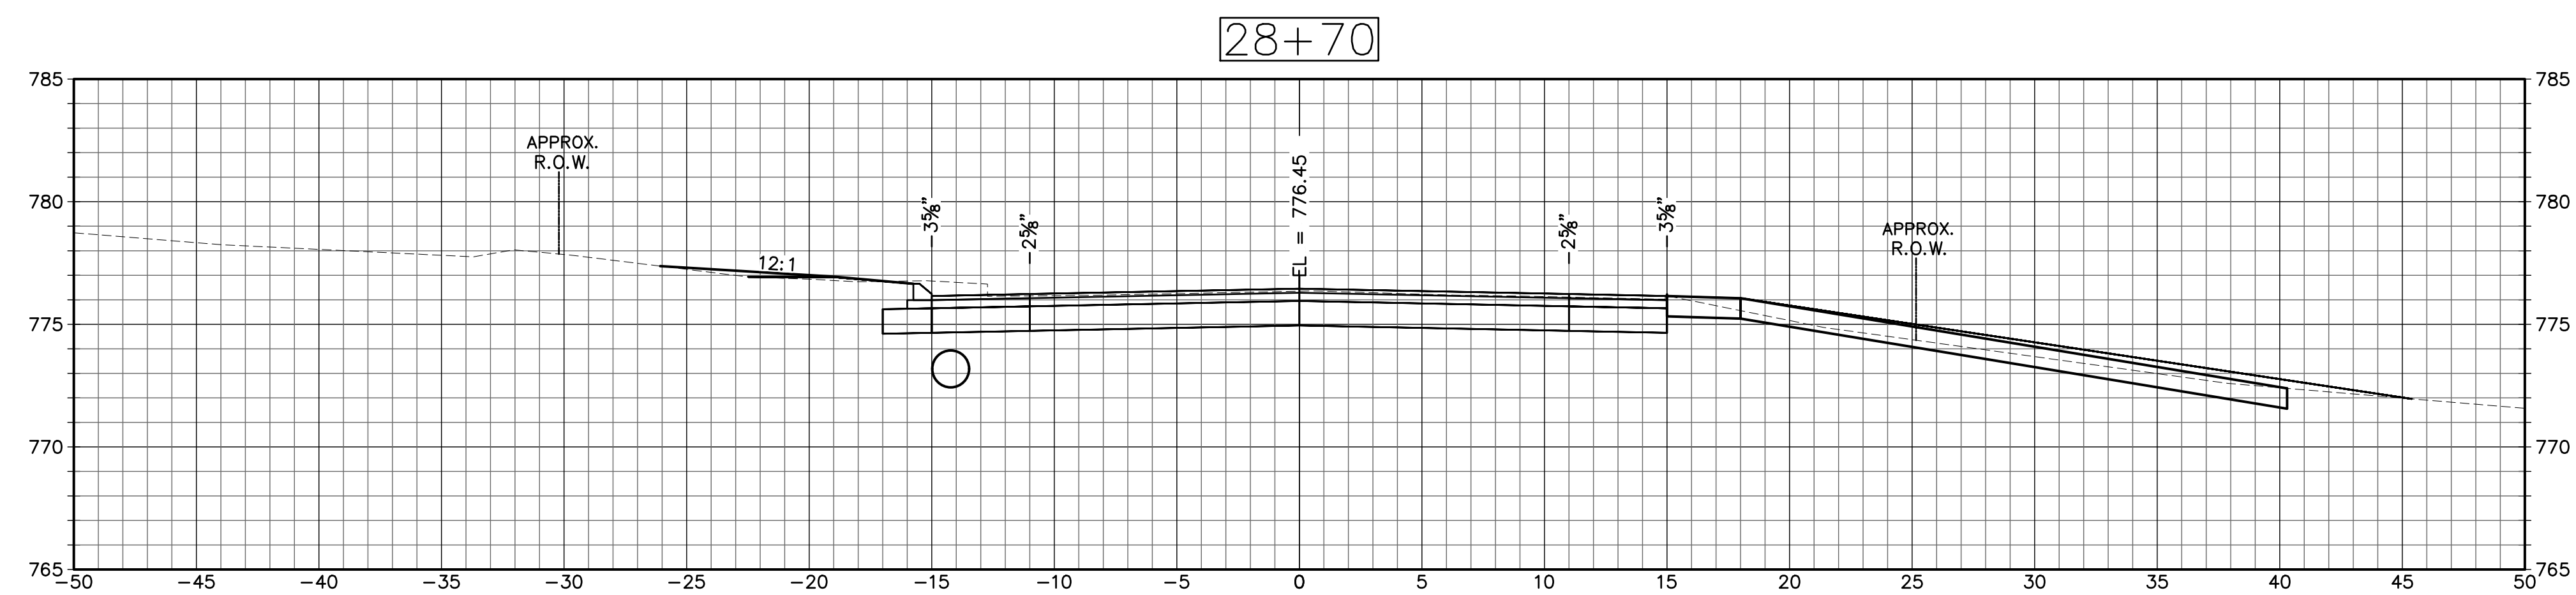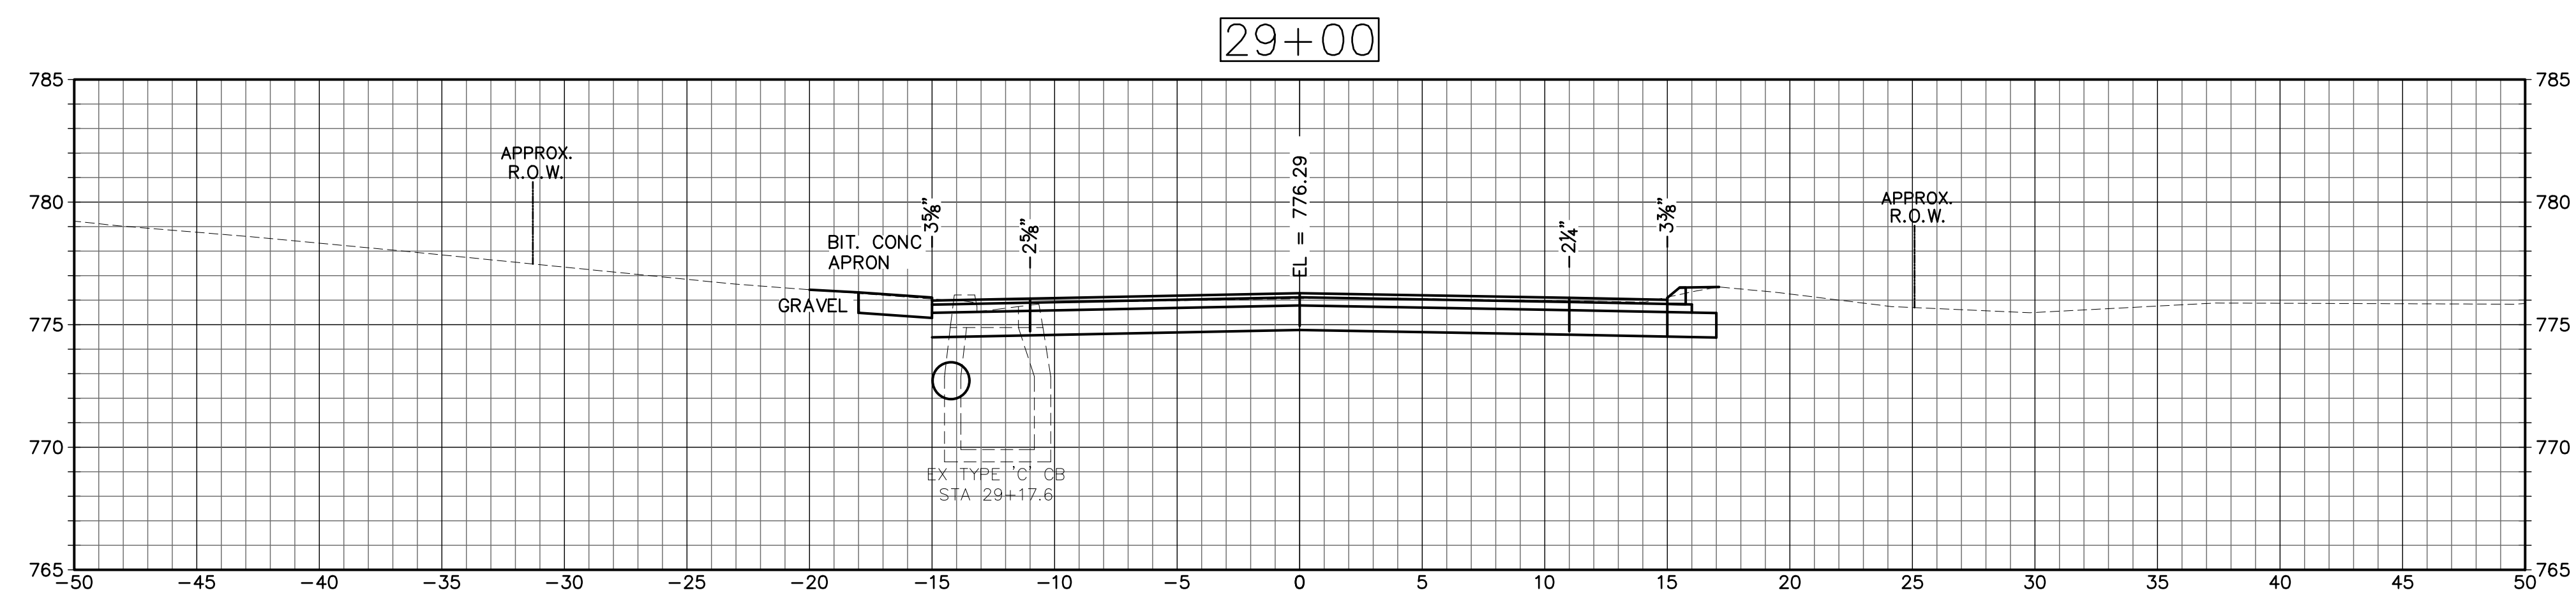


CROSS SECTIONS
SCALE: 1"=5'





SCALE: 1"=5'

NO.	REVISIONS	BY	DATE	DES BY: LEC	DATE: JULY 2019	SUBMITTED BY:	DATE:		TOWN OF WATERTOWN DEPARTMENT OF PUBLIC WORKS DIVISION OF ENGINEERING		PROJECT TITLE: RECONSTRUCTION OF GUERNSEYTOWN ROAD	DRAWING TITLE: CROSS SECTIONS	PROJECT NO.
				DRN BY: LEC		APPROVED BY:	DATE:						L153-0003
				CHK BY: LAS	SCALE: AS SHOWN	 Weston & Sampson 273 Dividend Road, Rocky Hill, CT 06067 860.513.1473 800.SAMPSON www.westonandsampson.com							FILE NO.
				APPD BY: ALN									DRAWING NO.
													XSC-28
													SHEET NO.
													56

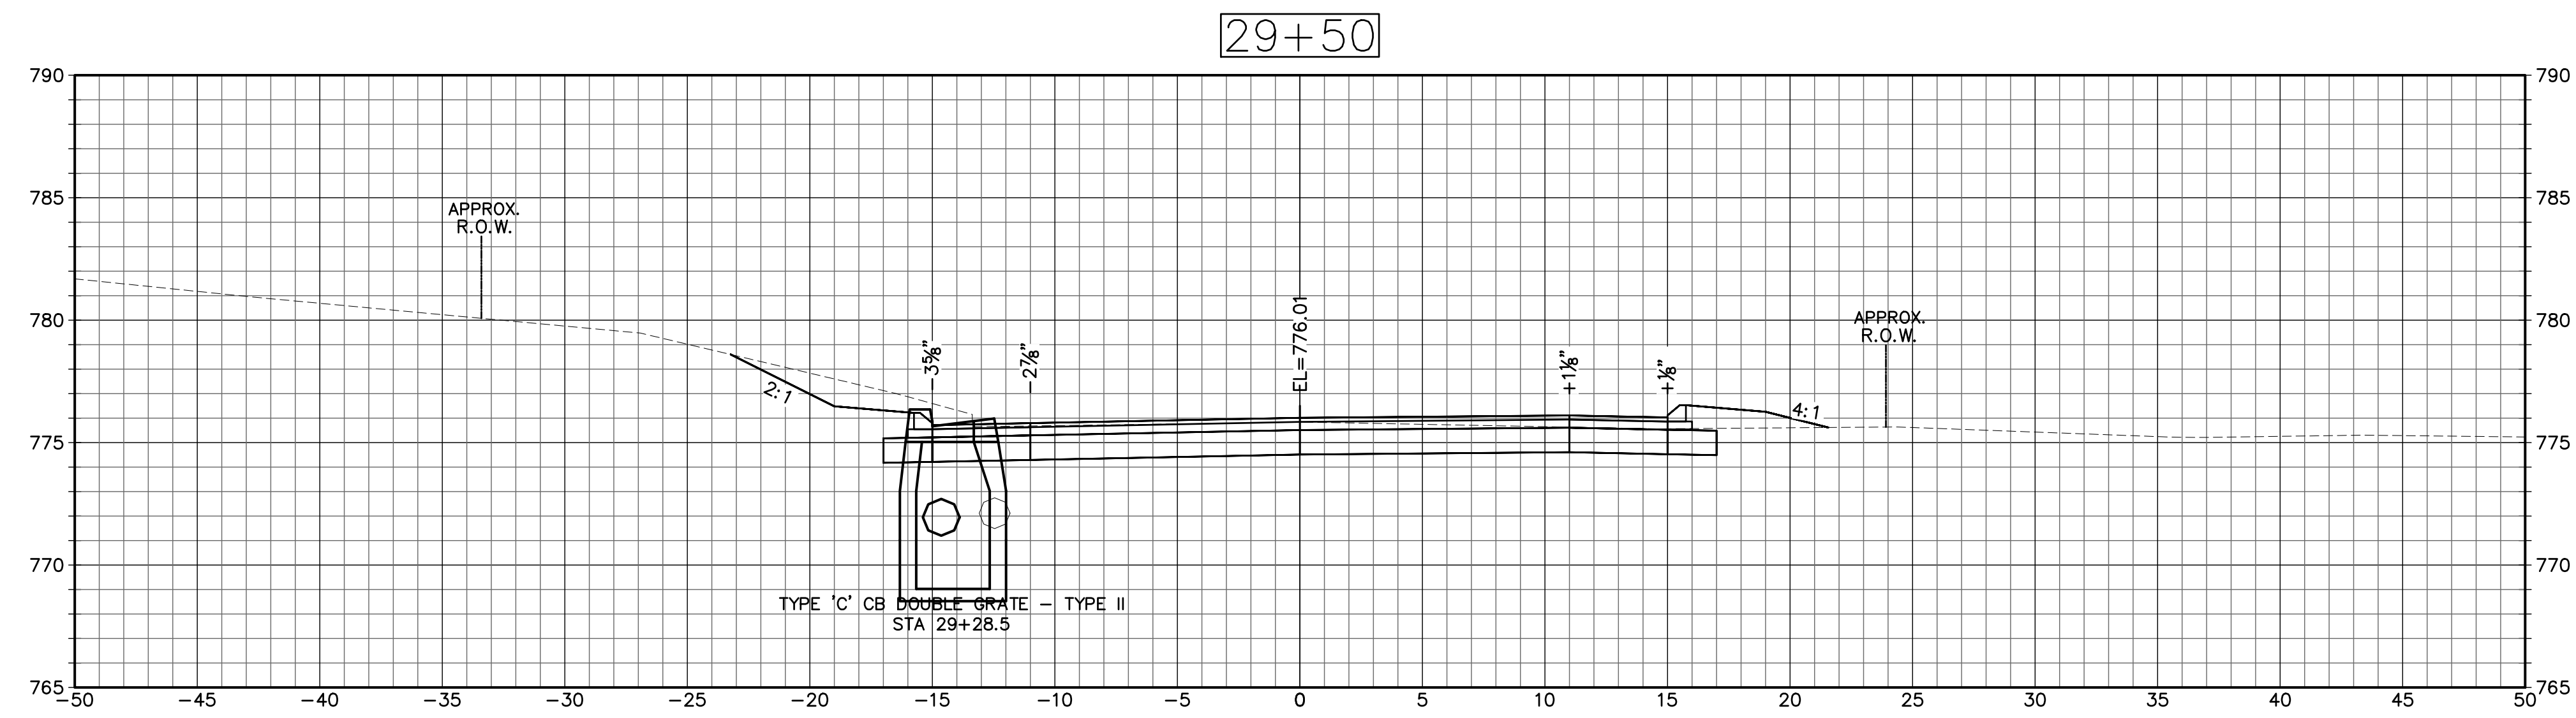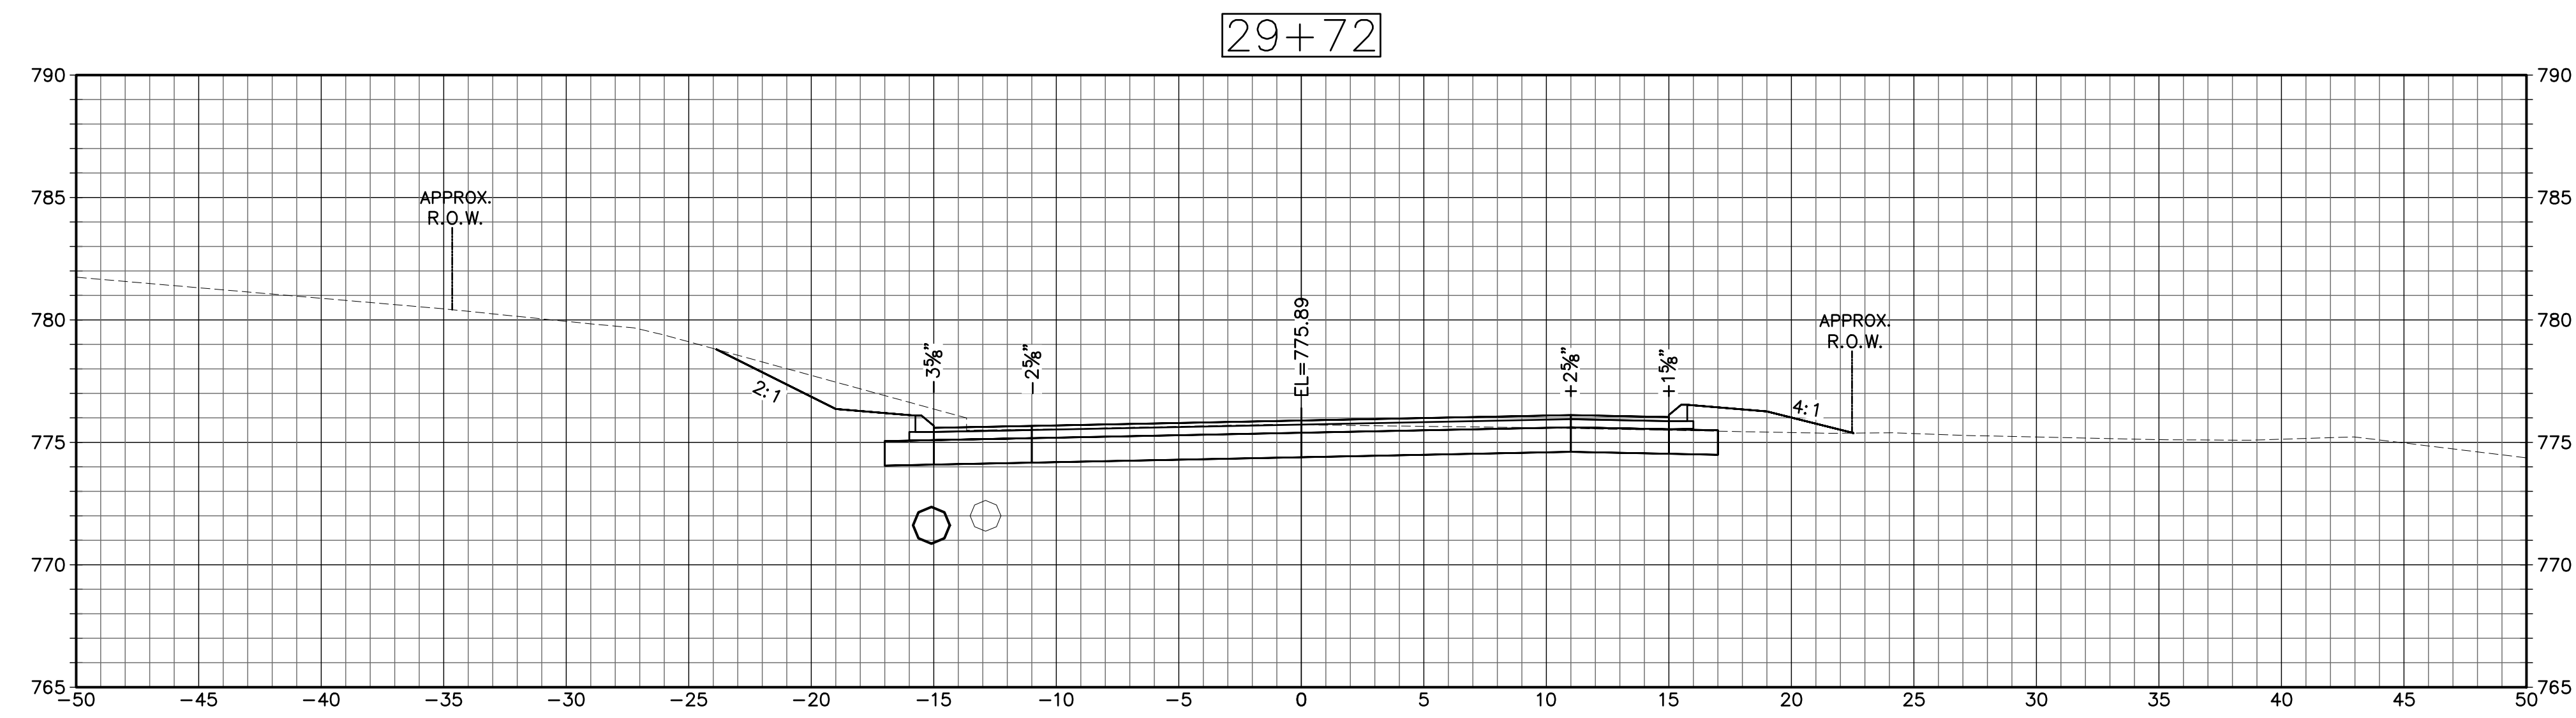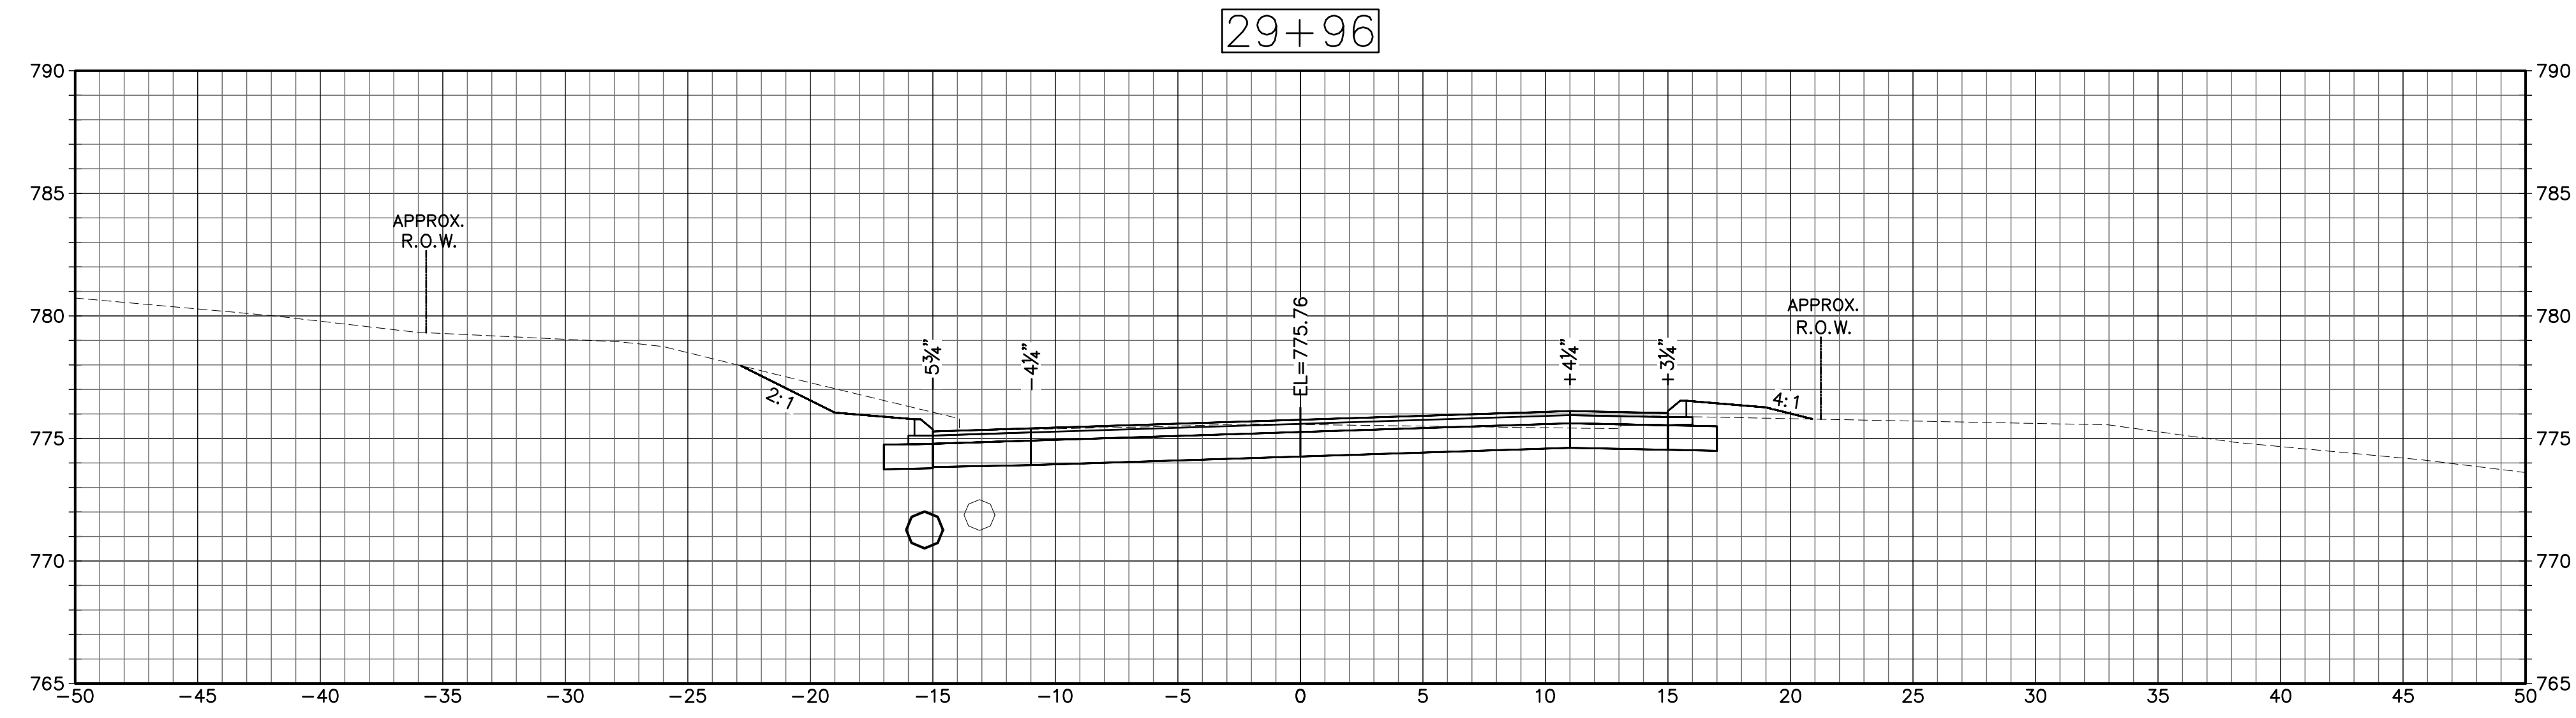




CROSS SECTIONS
SCALE: 1"=5'

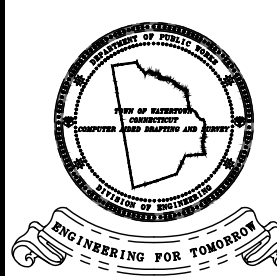NO.	REVISIONS	BY	DATE	DES BY:	LEC	DATE:	JULY 2019	SUBMITTED BY:	DATE:		TOWN OF WATERTOWN DEPARTMENT OF PUBLIC WORKS DIVISION OF ENGINEERING		PROJECT TITLE:	RECONSTRUCTION OF GUERNSEYTOWN ROAD	DRAWING TITLE:	CROSS SECTIONS	PROJECT NO.	L153-0003					
				DRN BY:	LEC			APPROVED BY:	DATE:								FILE NO.						
				CHK BY:	LAS			 273 Dividend Road, Rocky Hill, CT 06067 860.513.1473 800.SAMPSON www.westonandsampson.com									DRAWING NO.	XSC-29					
				APPD BY:	ALN			SCALE:									AS SHOWN	SHEET NO.					

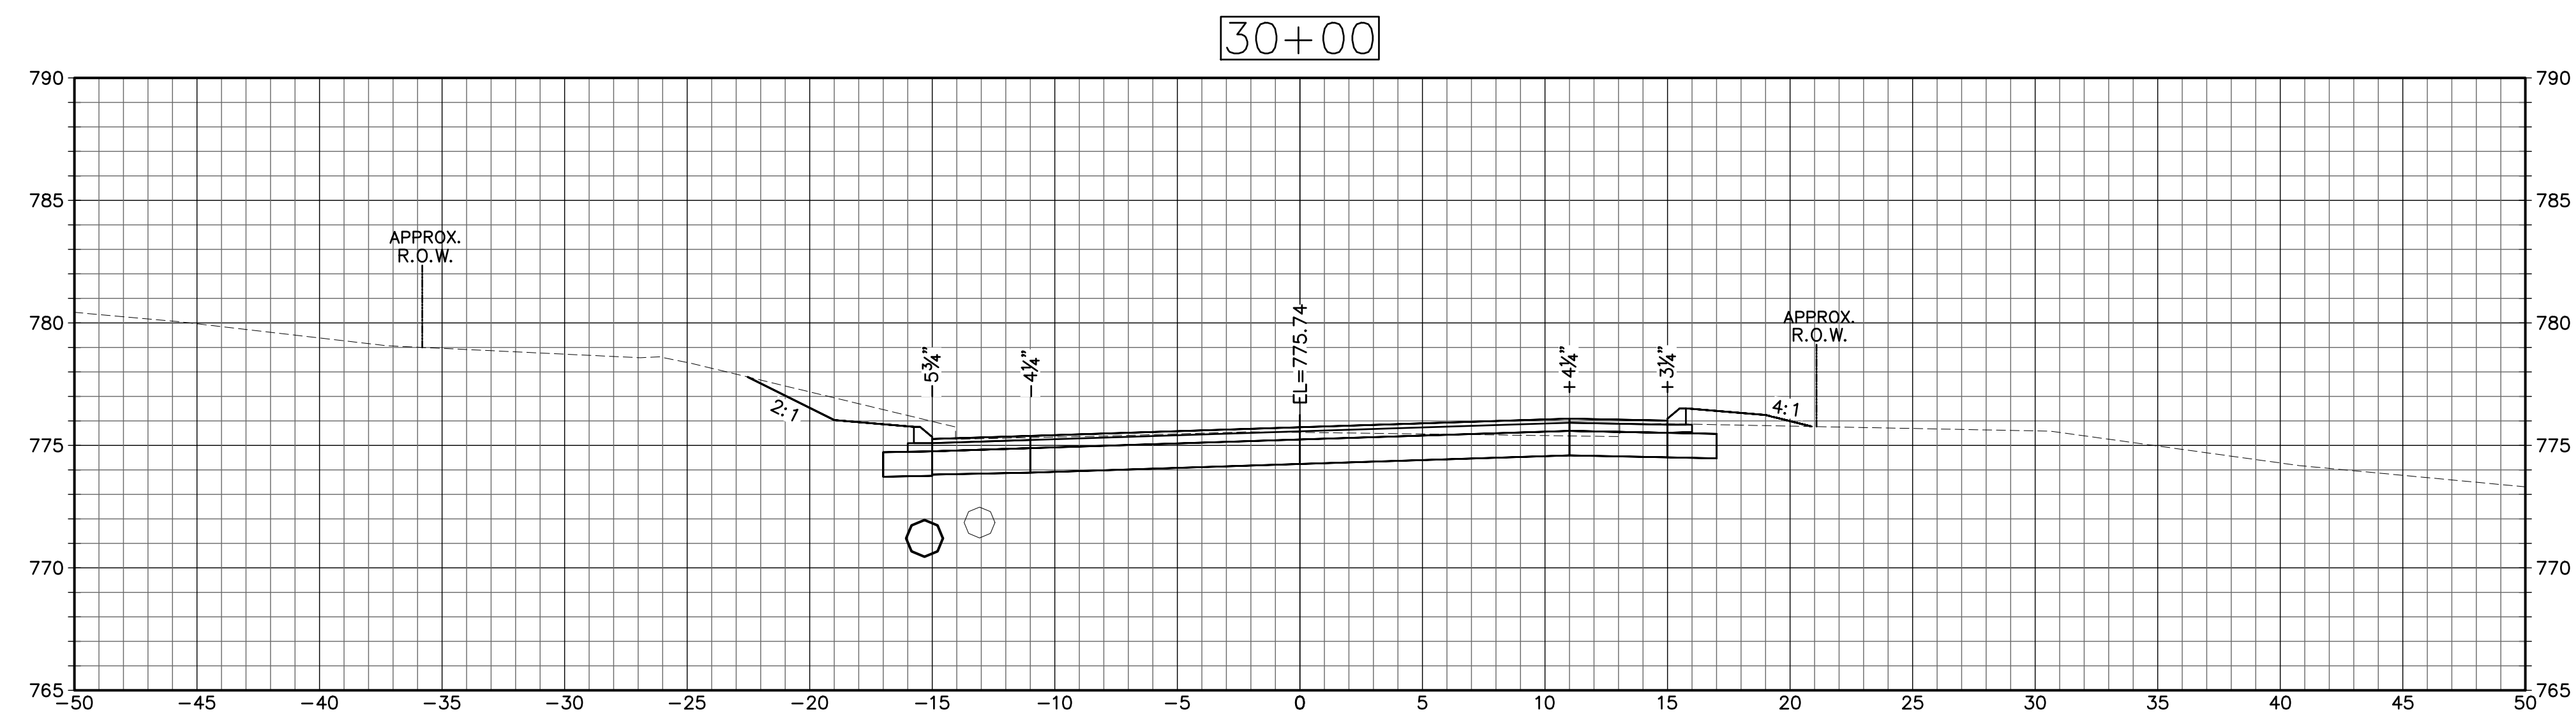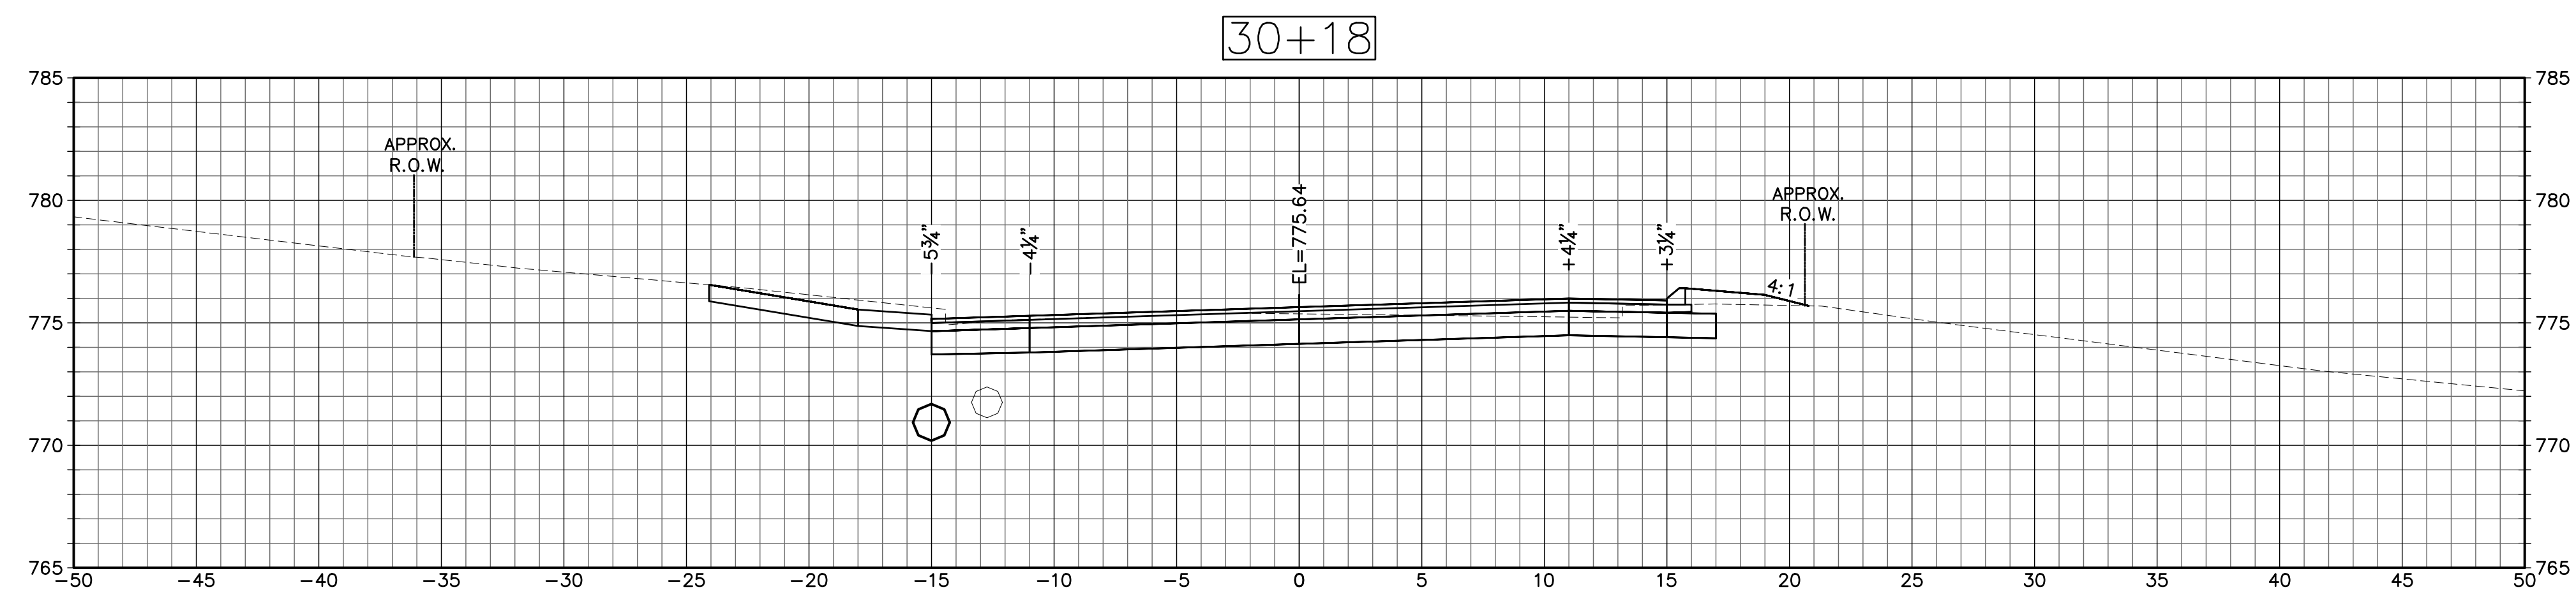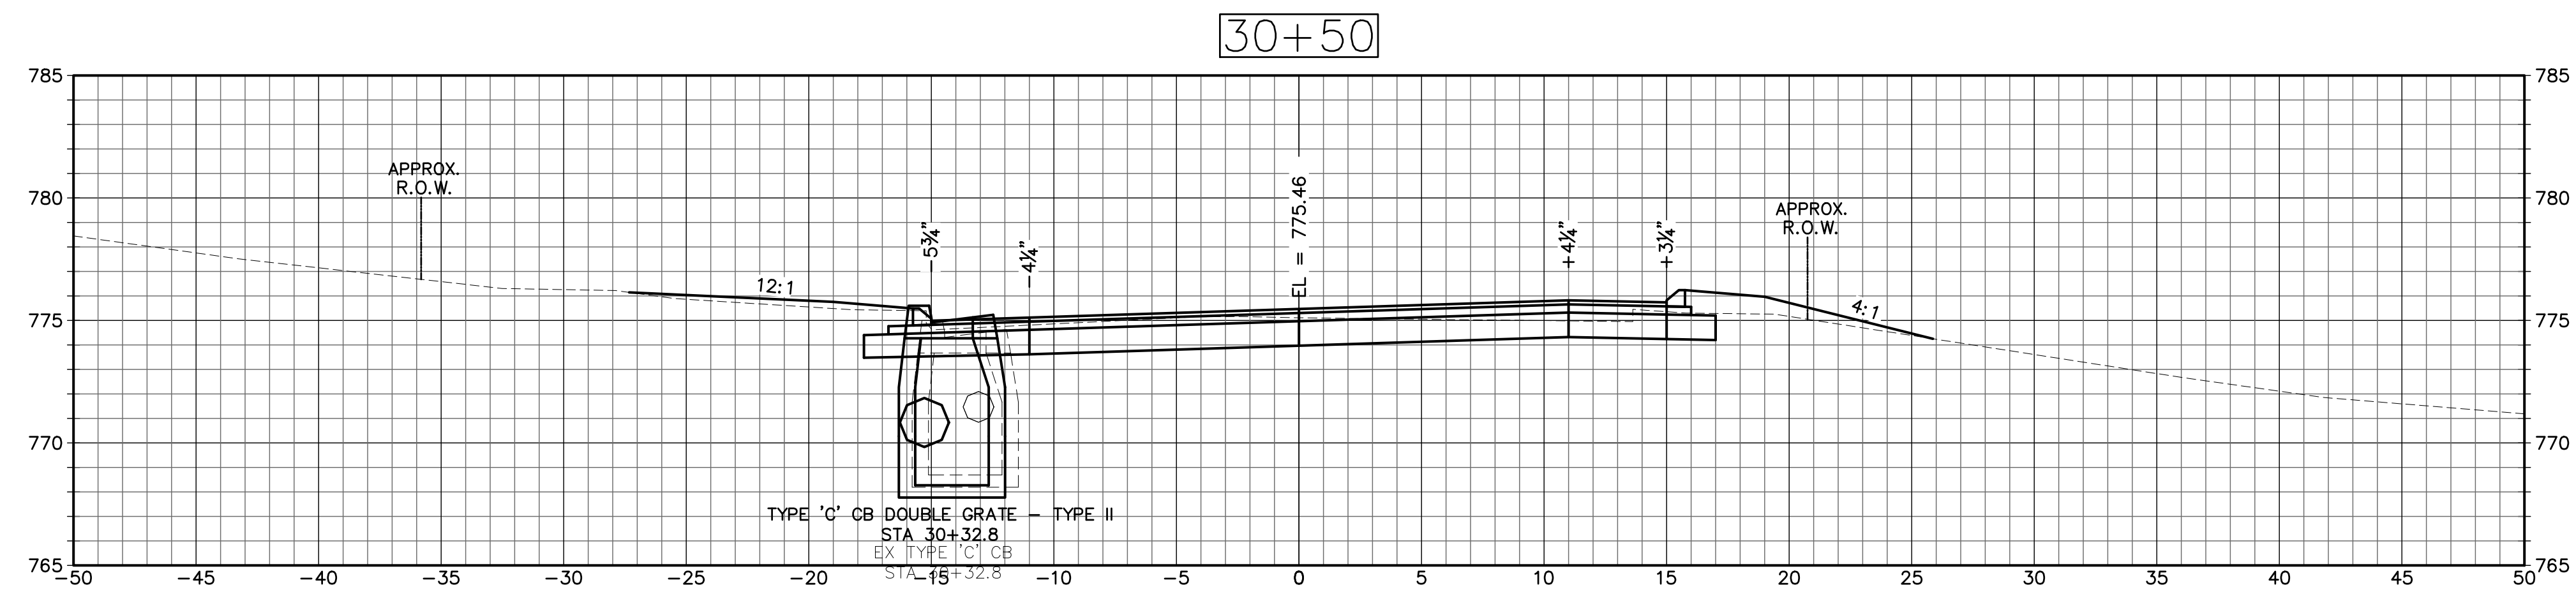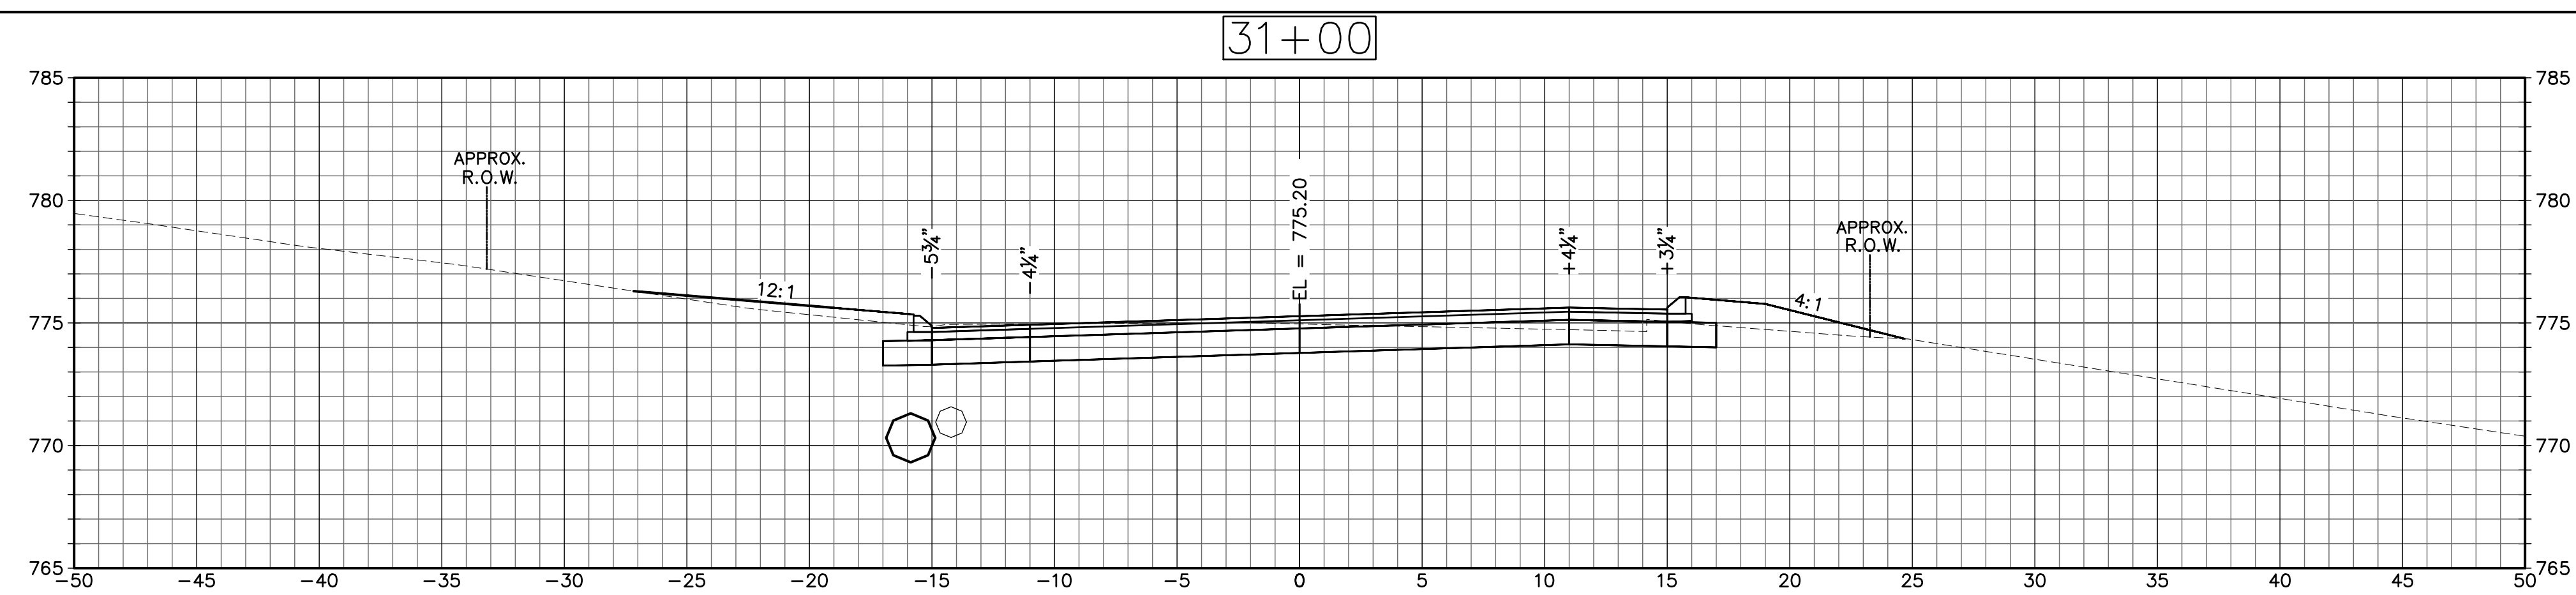

CROSS SECTIONS
SCALE: 1"=5'

NO.	REVISIONS	BY	DATE	DES BY: LBC	DATE: JULY 2019	SUBMITTED BY:	DATE:		TOWN OF WATERTOWN DEPARTMENT OF PUBLIC WORKS DIVISION OF ENGINEERING		PROJECT TITLE: RECONSTRUCTION OF GUERNSEYTOWN ROAD	DRAWING TITLE: CROSS SECTIONS	PROJECT NO. L153-0003
				DRN BY: LBC		APPROVED BY:	DATE:						FILE NO.
				CHK BY: LAS		SCALE: AS SHOWN	 Weston & Sampson^{INC} 273 Dividend Road, Rocky Hill, CT 06067 860.513.1473 800.SAMPSON www.westonandsampson.com						DRAWING NO. XSC-30
				APPD BY: ALN									SHEET NO. 58

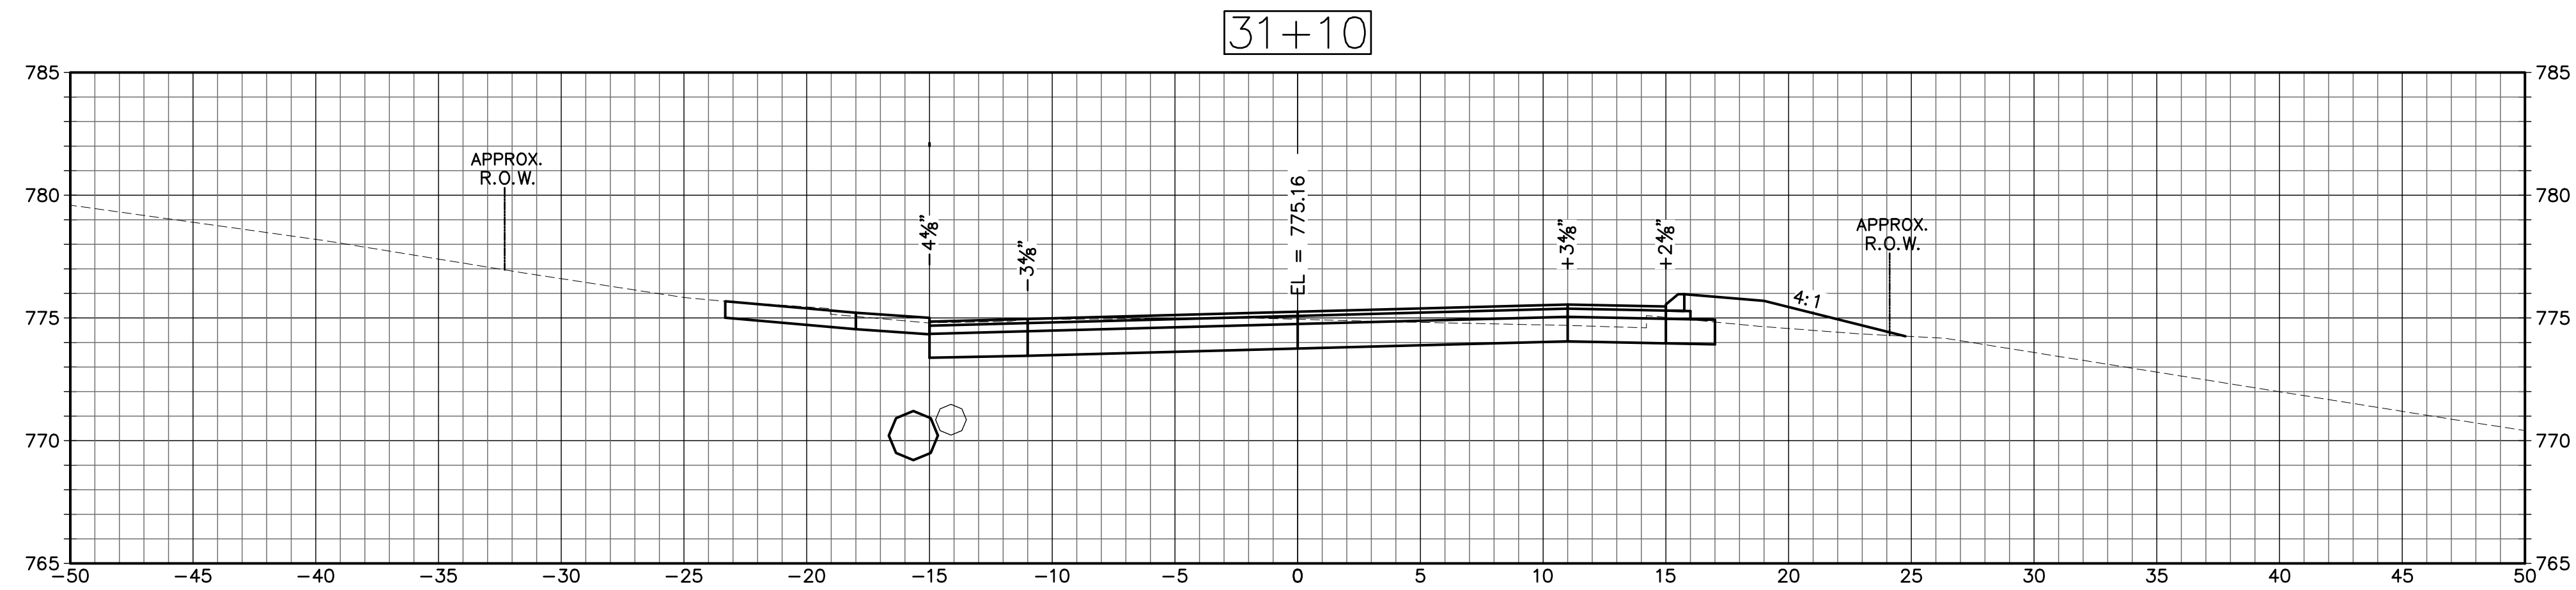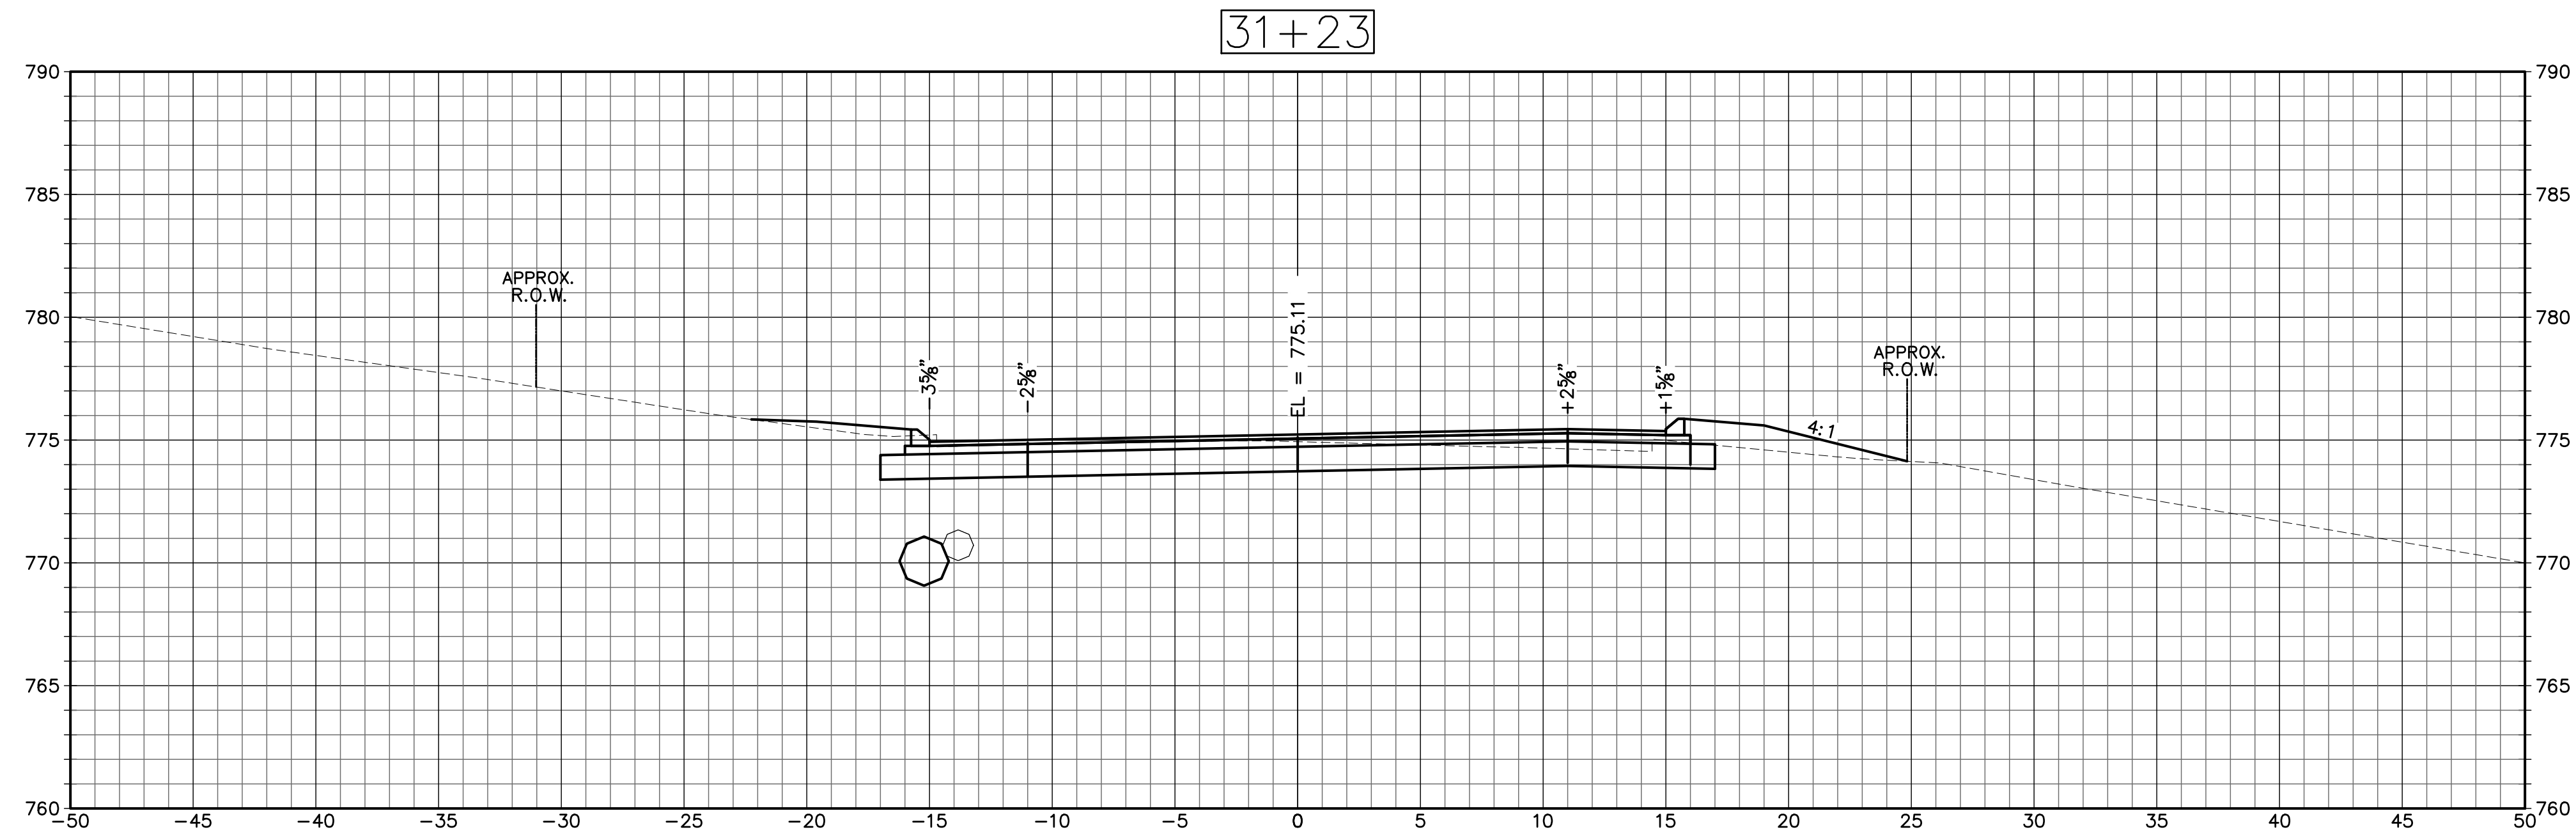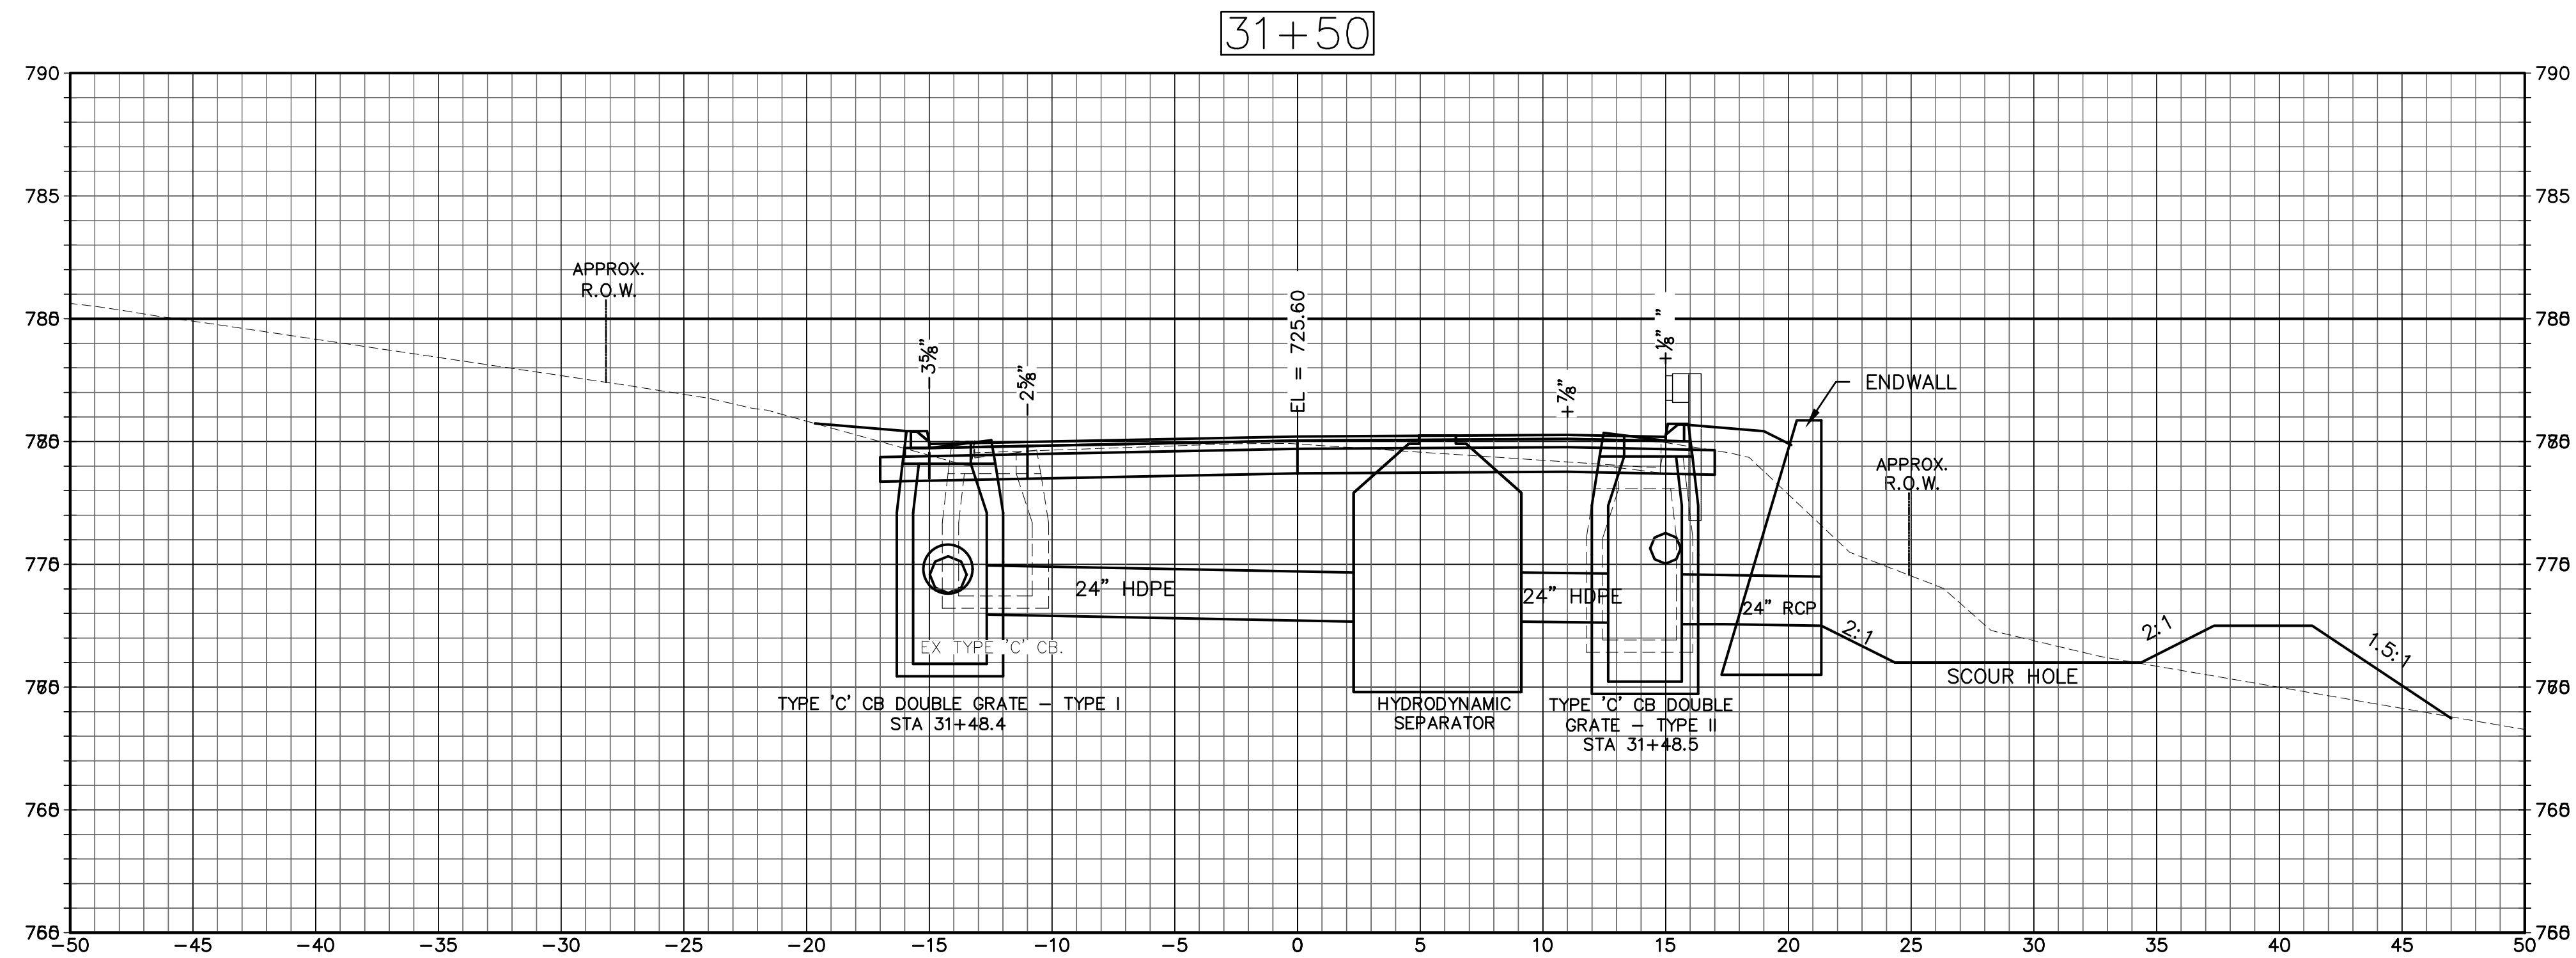

CROSS SECTIONS
SCALE: 1"=5'

NO.	REVISIONS	BY	DATE	DES BY: LEC	DATE: JULY 2019	SUBMITTED BY:	DATE:		TOWN OF WATERTOWN DEPARTMENT OF PUBLIC WORKS DIVISION OF ENGINEERING		PROJECT TITLE: RECONSTRUCTION OF GUERNSEYTOWN ROAD	DRAWING TITLE: CROSS SECTIONS	PROJECT NO. L153-0003
				DRN BY: LEC									FILE NO.
				CHK BY: LAS									DRAWING NO. XSC-31
				APPD BY: ALN									SHEET NO. 59

273 Dividend Road, Rocky Hill, CT 06067
860.513.1473
www.westonandsampson.com

**Weston & Sampson**
273 Dividend Road, Rocky Hill, CT 06067
860.513.1473 800.SAMPSON
www.westonandsampson.com