


HORIZONTAL SCALE: 1"=50'
 VERTICAL SCALE: 1"=5'

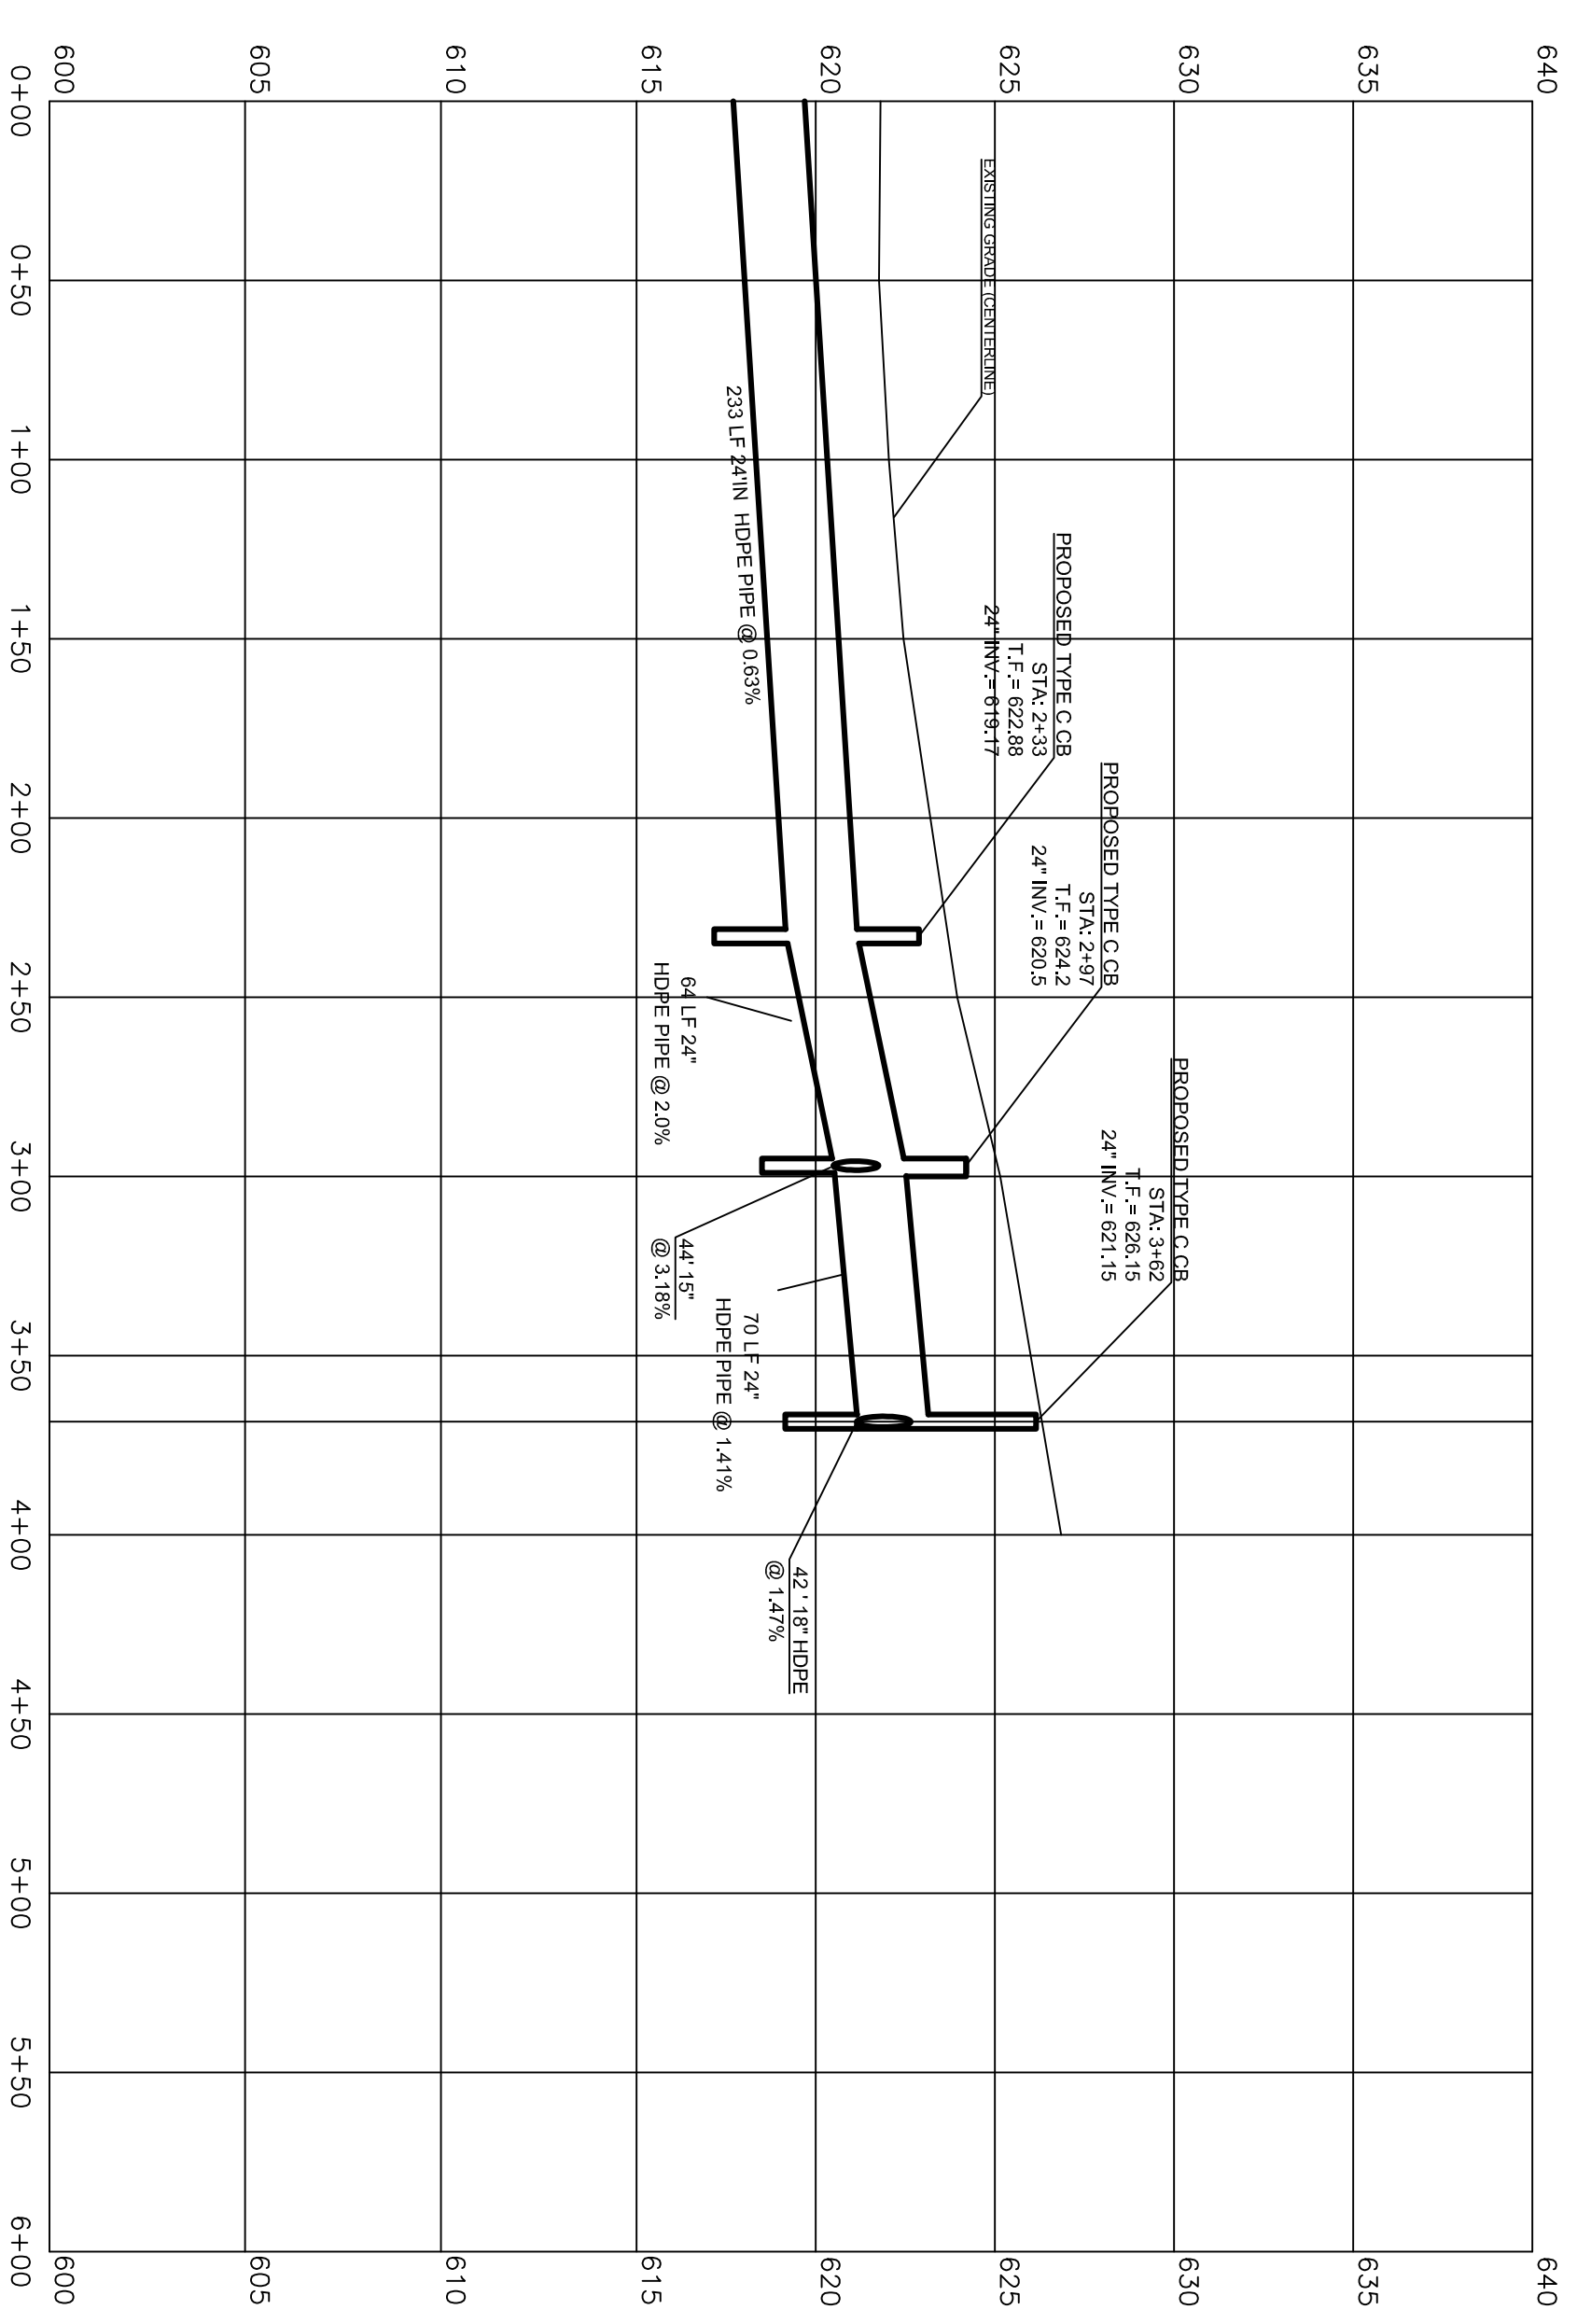

NO.	REVISIONS	BY	DATE	DES. BY:	DATE:	SUBMITTED BY:	DATE:	PROJECT TITLE:	DRAWING TITLE:	PROJECT NO.
				DRN. BY:	8/20/2020	APPROVED BY:		MIDDLEBURY ROAD AND VAIL ROAD STORM DRAINAGE IMPROVEMENTS	MIDDLEBURY ROAD STORM DRAINAGE IMPROVEMENTS STA. 0+00 TO 3+45	FILE NO.
				CHK. BY:	SCALE: 1"=50'	ENGINEER:				DRAWING NO.
				APPO. BY:						3
										SHEET NO.
										3 OF 4

