


DAVIS ST EXT AND ELENA DR PAVING WATERTOWN, CT

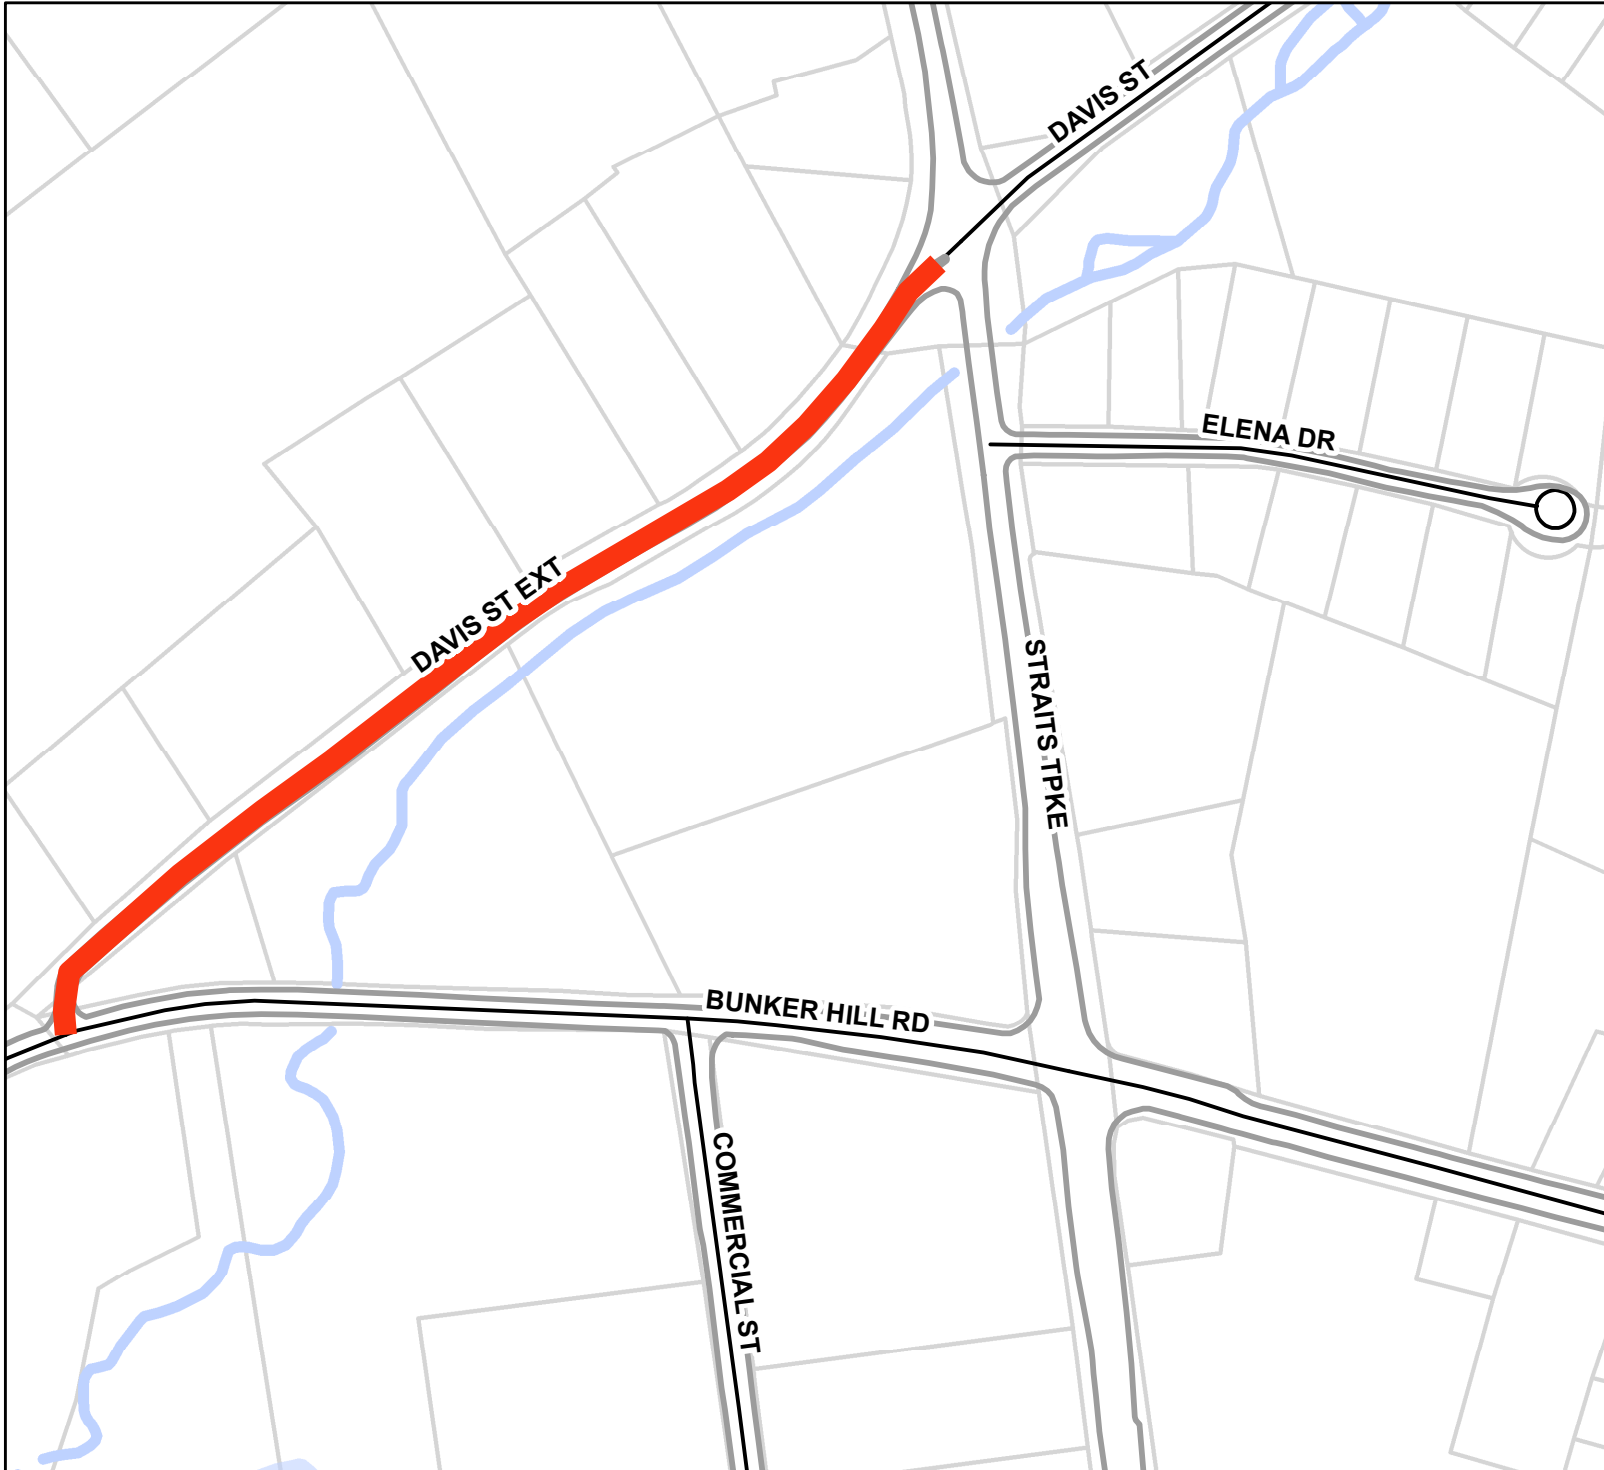

Legend

Repair Work

— Full Depth Reclamation

— Roads

— Streams


— Water body

Parcels

— Property Lines



LOCATION

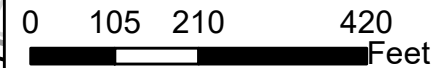

1 inch = 240 feet

This product is for informational purpose and may not have been prepared for, or be suitable for legal, engineering, or surveying purposes. User of this information should review or consult the primary data and information sources to ascertain the usability of the information.