
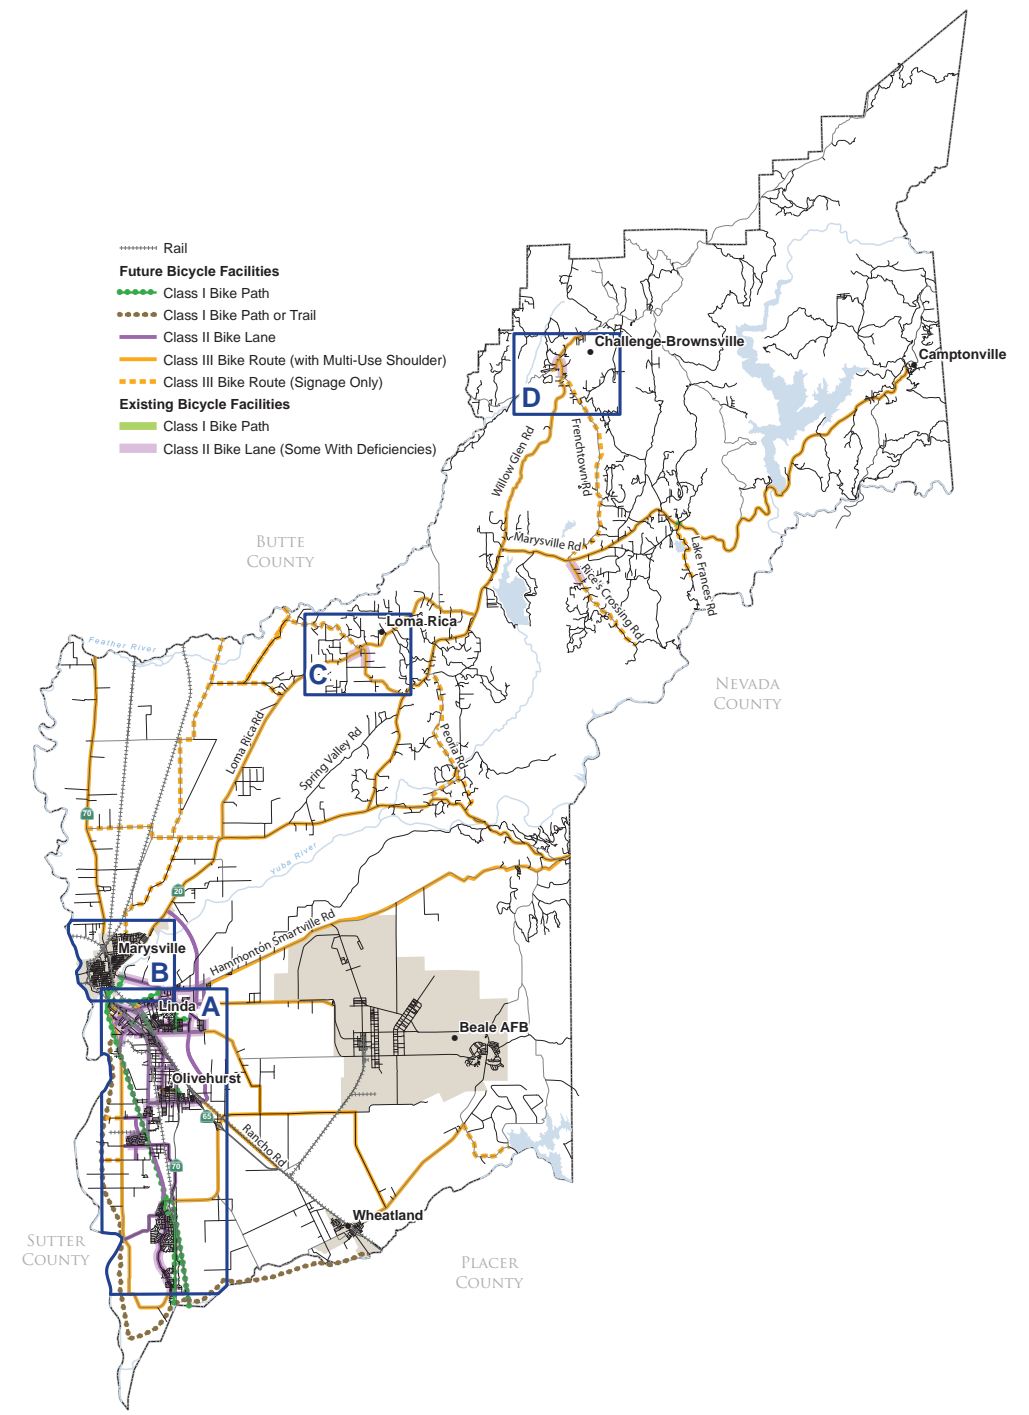
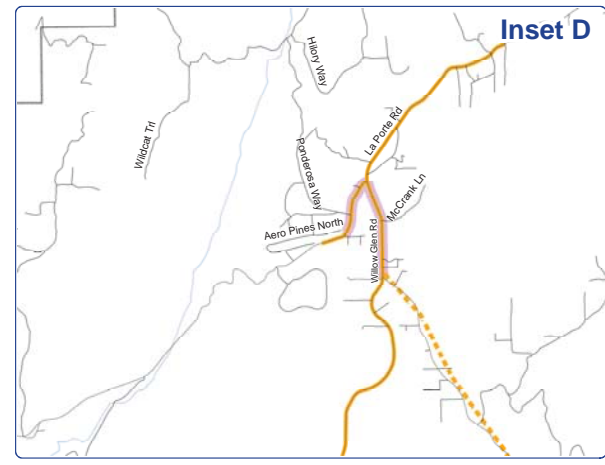
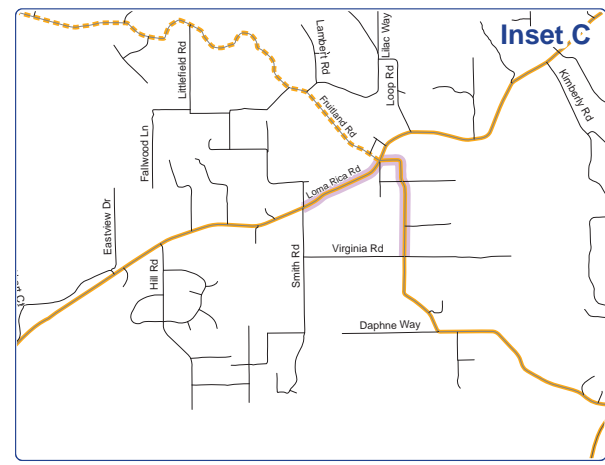
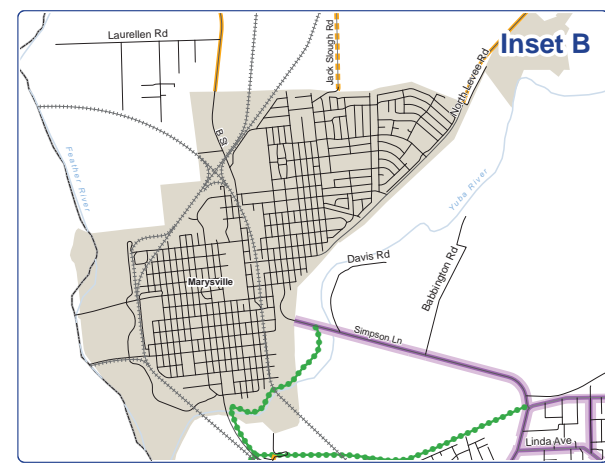


PROPOSED BICYCLE NETWORK WITH LOCATIONS OF EXISTING BICYCLE FACILITIES  
 FIGURE 9

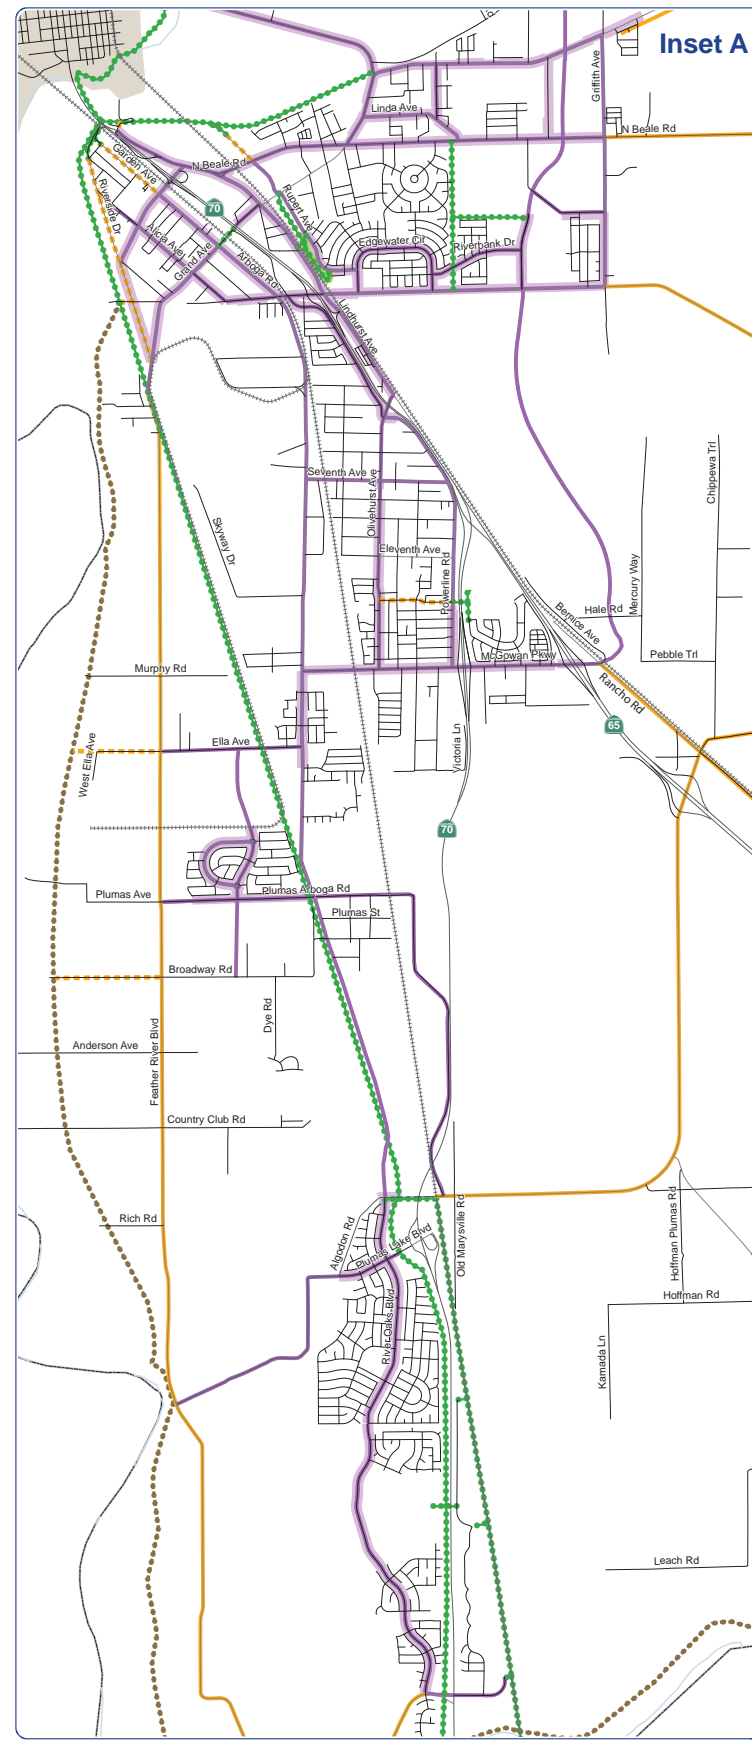

- Rail
- Future Bicycle Facilities**
- Class I Bike Path
- Class I Bike Path or Trail
- Class II Bike Lane
- Class III Bike Route (with Multi-Use Shoulder)
- Class III Bike Route (Signage Only)
- Existing Bicycle Facilities**
- Class I Bike Path
- Class II Bike Lane (Some With Deficiencies)