


BOYD'S SUBDIVISION NO. 1

PLATS-Number	Last LARA Update	tif Number	tif Size
PLATS-48577	1/12/2019	5056801.TIF	76.40 KB

tif file

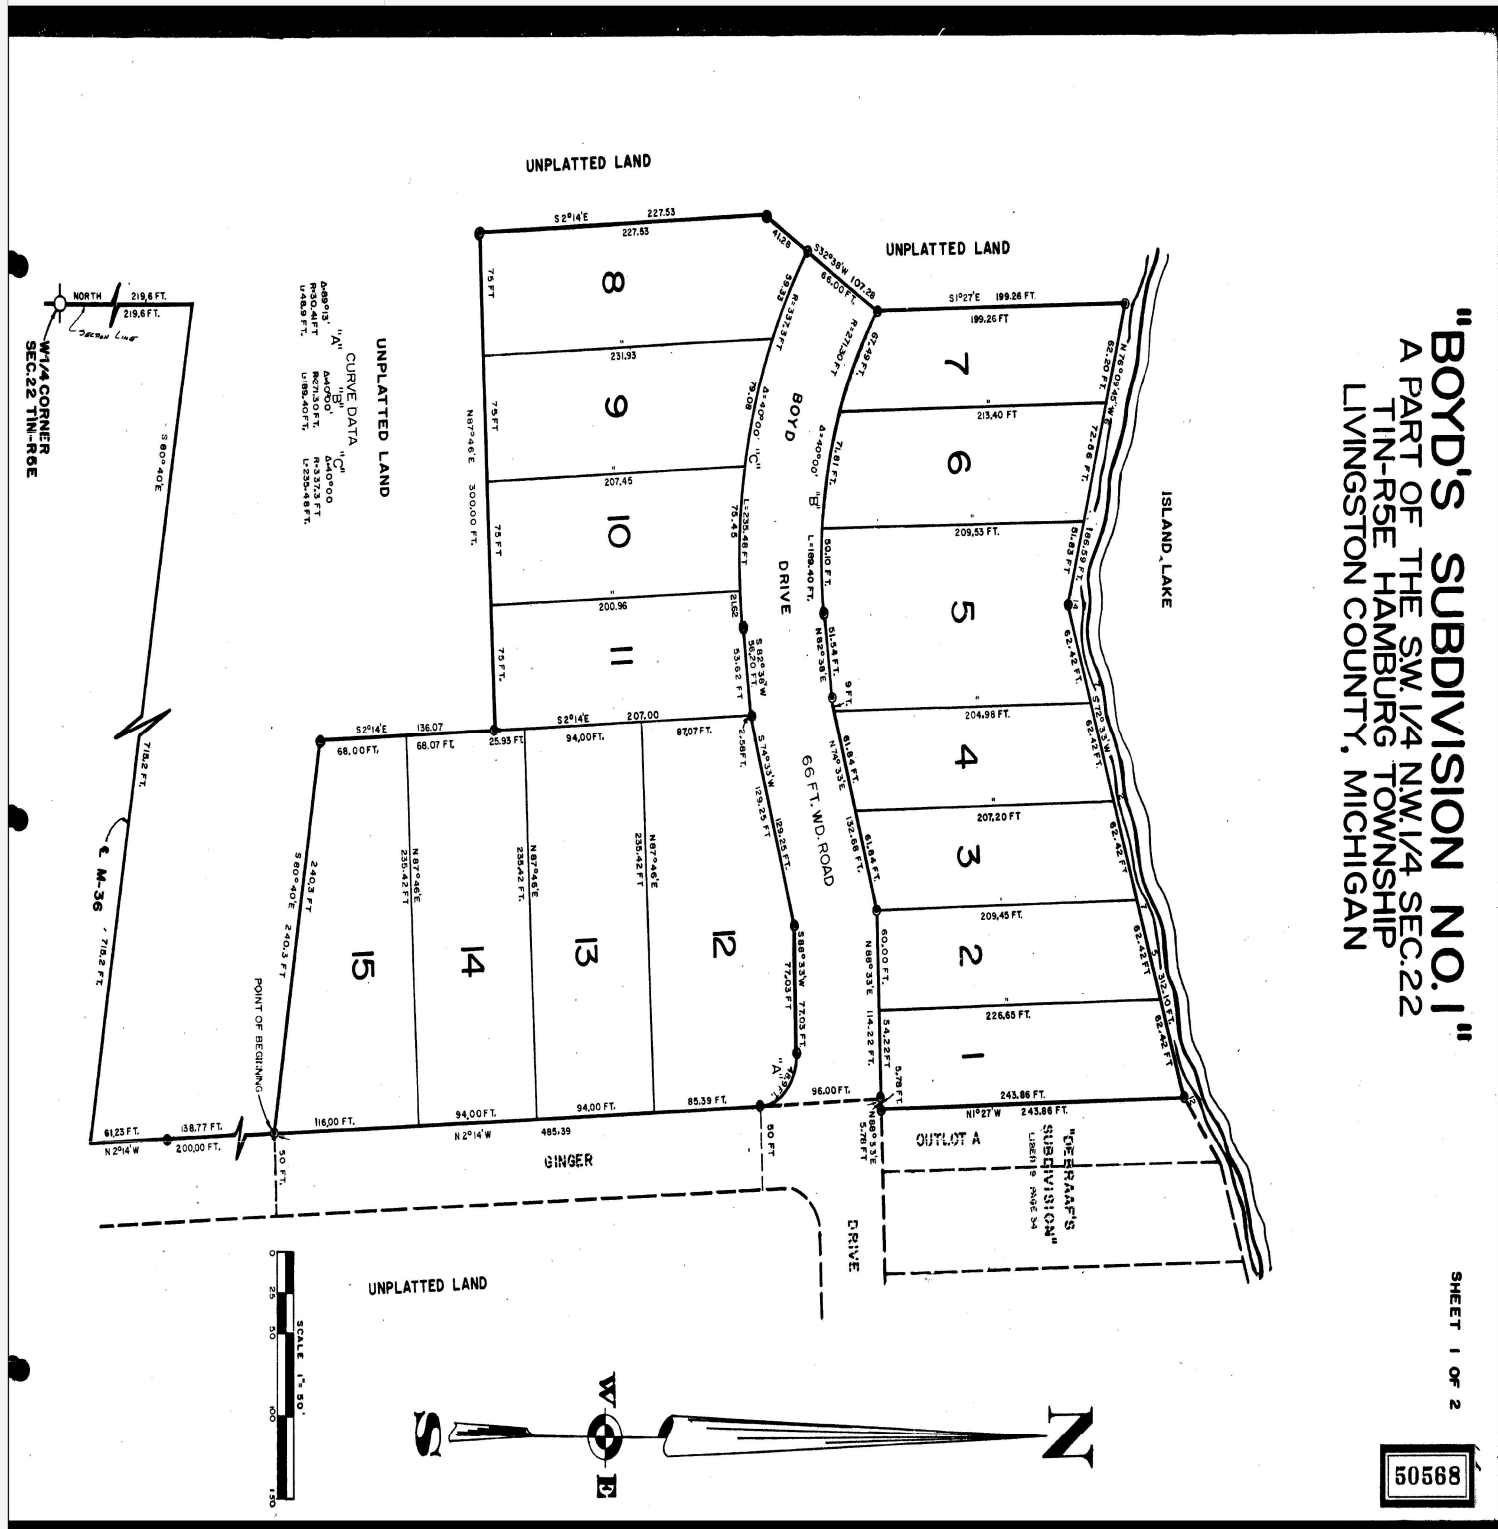

PLAT Name

BOYD'S SUBDIVISION NO. 1

PLATS-Number

PLATS-48577

Last LARA Update

1/12/2019

tif Number

5056802.TIF

tif Size

241.24 KB

tif file

"BOYD'S SUBDIVISION NO. 1" A PART OF THE SW 1/4 NW 1/4 SEC. 22 T1N-R5E HAMBURG TOWNSHIP LIVINGSTON COUNTY, MICHIGAN

SHEET 2 OF 2

DESCRIPTION OF LAND PLATTED






































50568