

"LAKE SIDE HEIGHTS"

Hamburg Township, Livingston County, Michigan
A Subdivision of a Part of the NW 1/4 of SE 1/4 Sec 30, T1N, R5E

KNOW ALL MEN BY THESE PRESENTS, That we, Orval A. Gault, his wife Edith W. Gault, his wife have caused the land embraced in the annexed plat to be surveyed, laid out and platted, to be known as "LAKE SIDE HEIGHTS Hamburg Township, Livingston County, Michigan, and that the streets and walks as shown on said plat are here by dedicated to the use of the lot owners.

Signed and Sealed in Presence of
A. J. Munkley
R. R. Blommm

Orval A. Gault is
Edith W. Gault is

Office of County Treasurer, Livingston County, Mich. I hereby certify that there are no tax liens or titles held by the State on the lands described above, and that there are no tax liens or titles held by individuals on said lands, for the five years preceding the 27 day of July 1925, and that the taxes for said period of five years are paid, as shown by the records of this office.

Orval M. Parker
County Treasurer

STATE OF MICHIGAN } ss
County of Hamburg
Public in and for said county, personally came the above named Orval A. Gault and Edith W. Gault known to me to be the persons who executed the above dedication and acknowledged the same to be their free act and deed.
Thomas J. Munkley
Notary Public
My commission expires Jan 21st - 1928

Surveyor's Certificate
I hereby certify that the plat hereon delineated is a correct one and that permanent monuments consisting of 1/2 round iron stakes, 18" long have been planted at points marked thus: o, as thereon shown, at all angles in the boundaries of the land platted and at all angles in and intersections of, drives and walks.




Frank W. Manning
Registered Civil Engineer

Approval
This plat was approved by the Hamburg Township Board at a meeting held Jan 22 1925.

O. W. Hamelky
Township Clerk

This plat was approved by the County Board at a meeting held July 27 1925.
Willis R. Ryan Judge of Probate
John A. Hagman County Clerk
Orval M. Parker County Treasurer

Aug 8-1925
Edith W. Gault
Orval M. Parker
Aug 8-1925
Edith W. Gault
Orval M. Parker

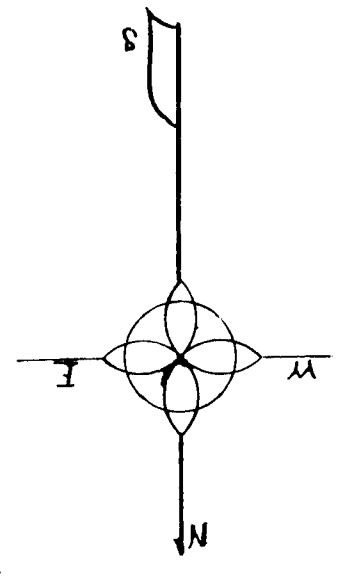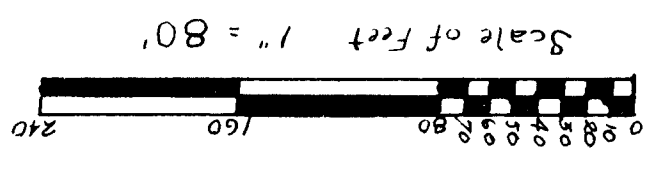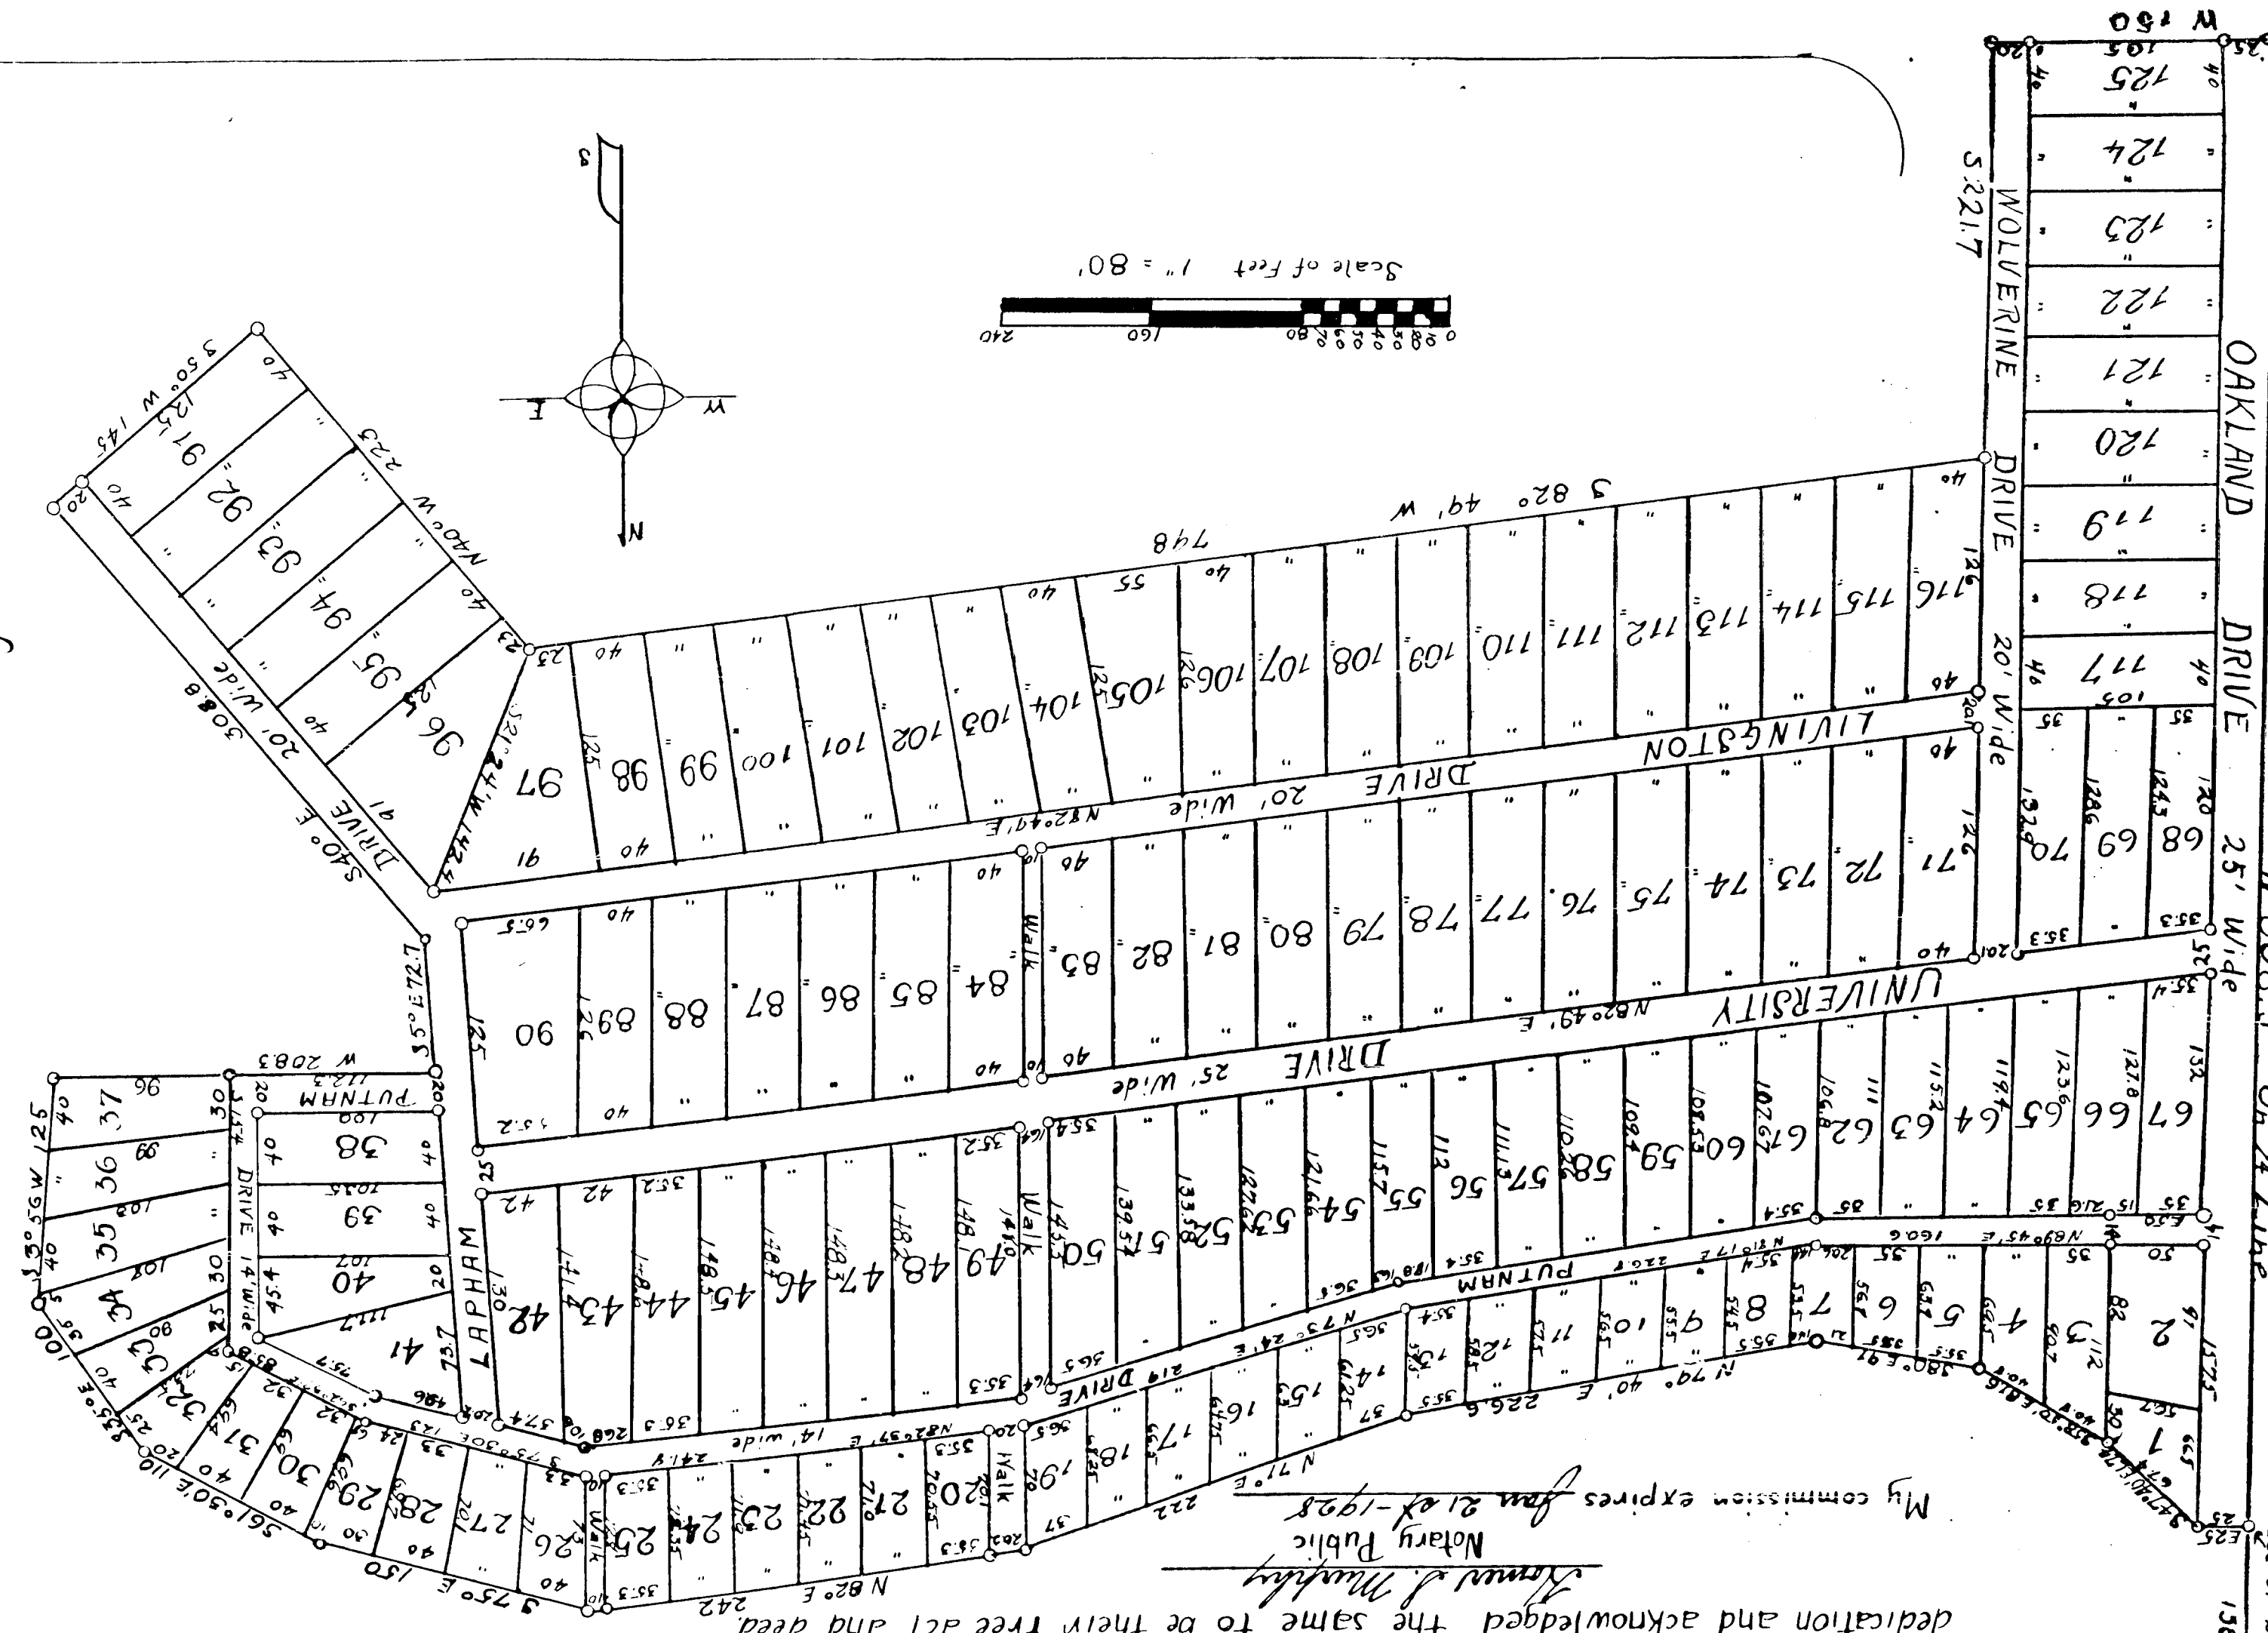

Aug 23-1925
Edith W. Gault