


ORE LAKE HEIGHTS SUBDIVISION

OF PART OF THE NE 1/4 OF THE NW 1/4 OF SEC. 13 T19R SE
HAMBURG TWP. LIVINGSTON CO. MICHIGAN

Scale 1" = 100'

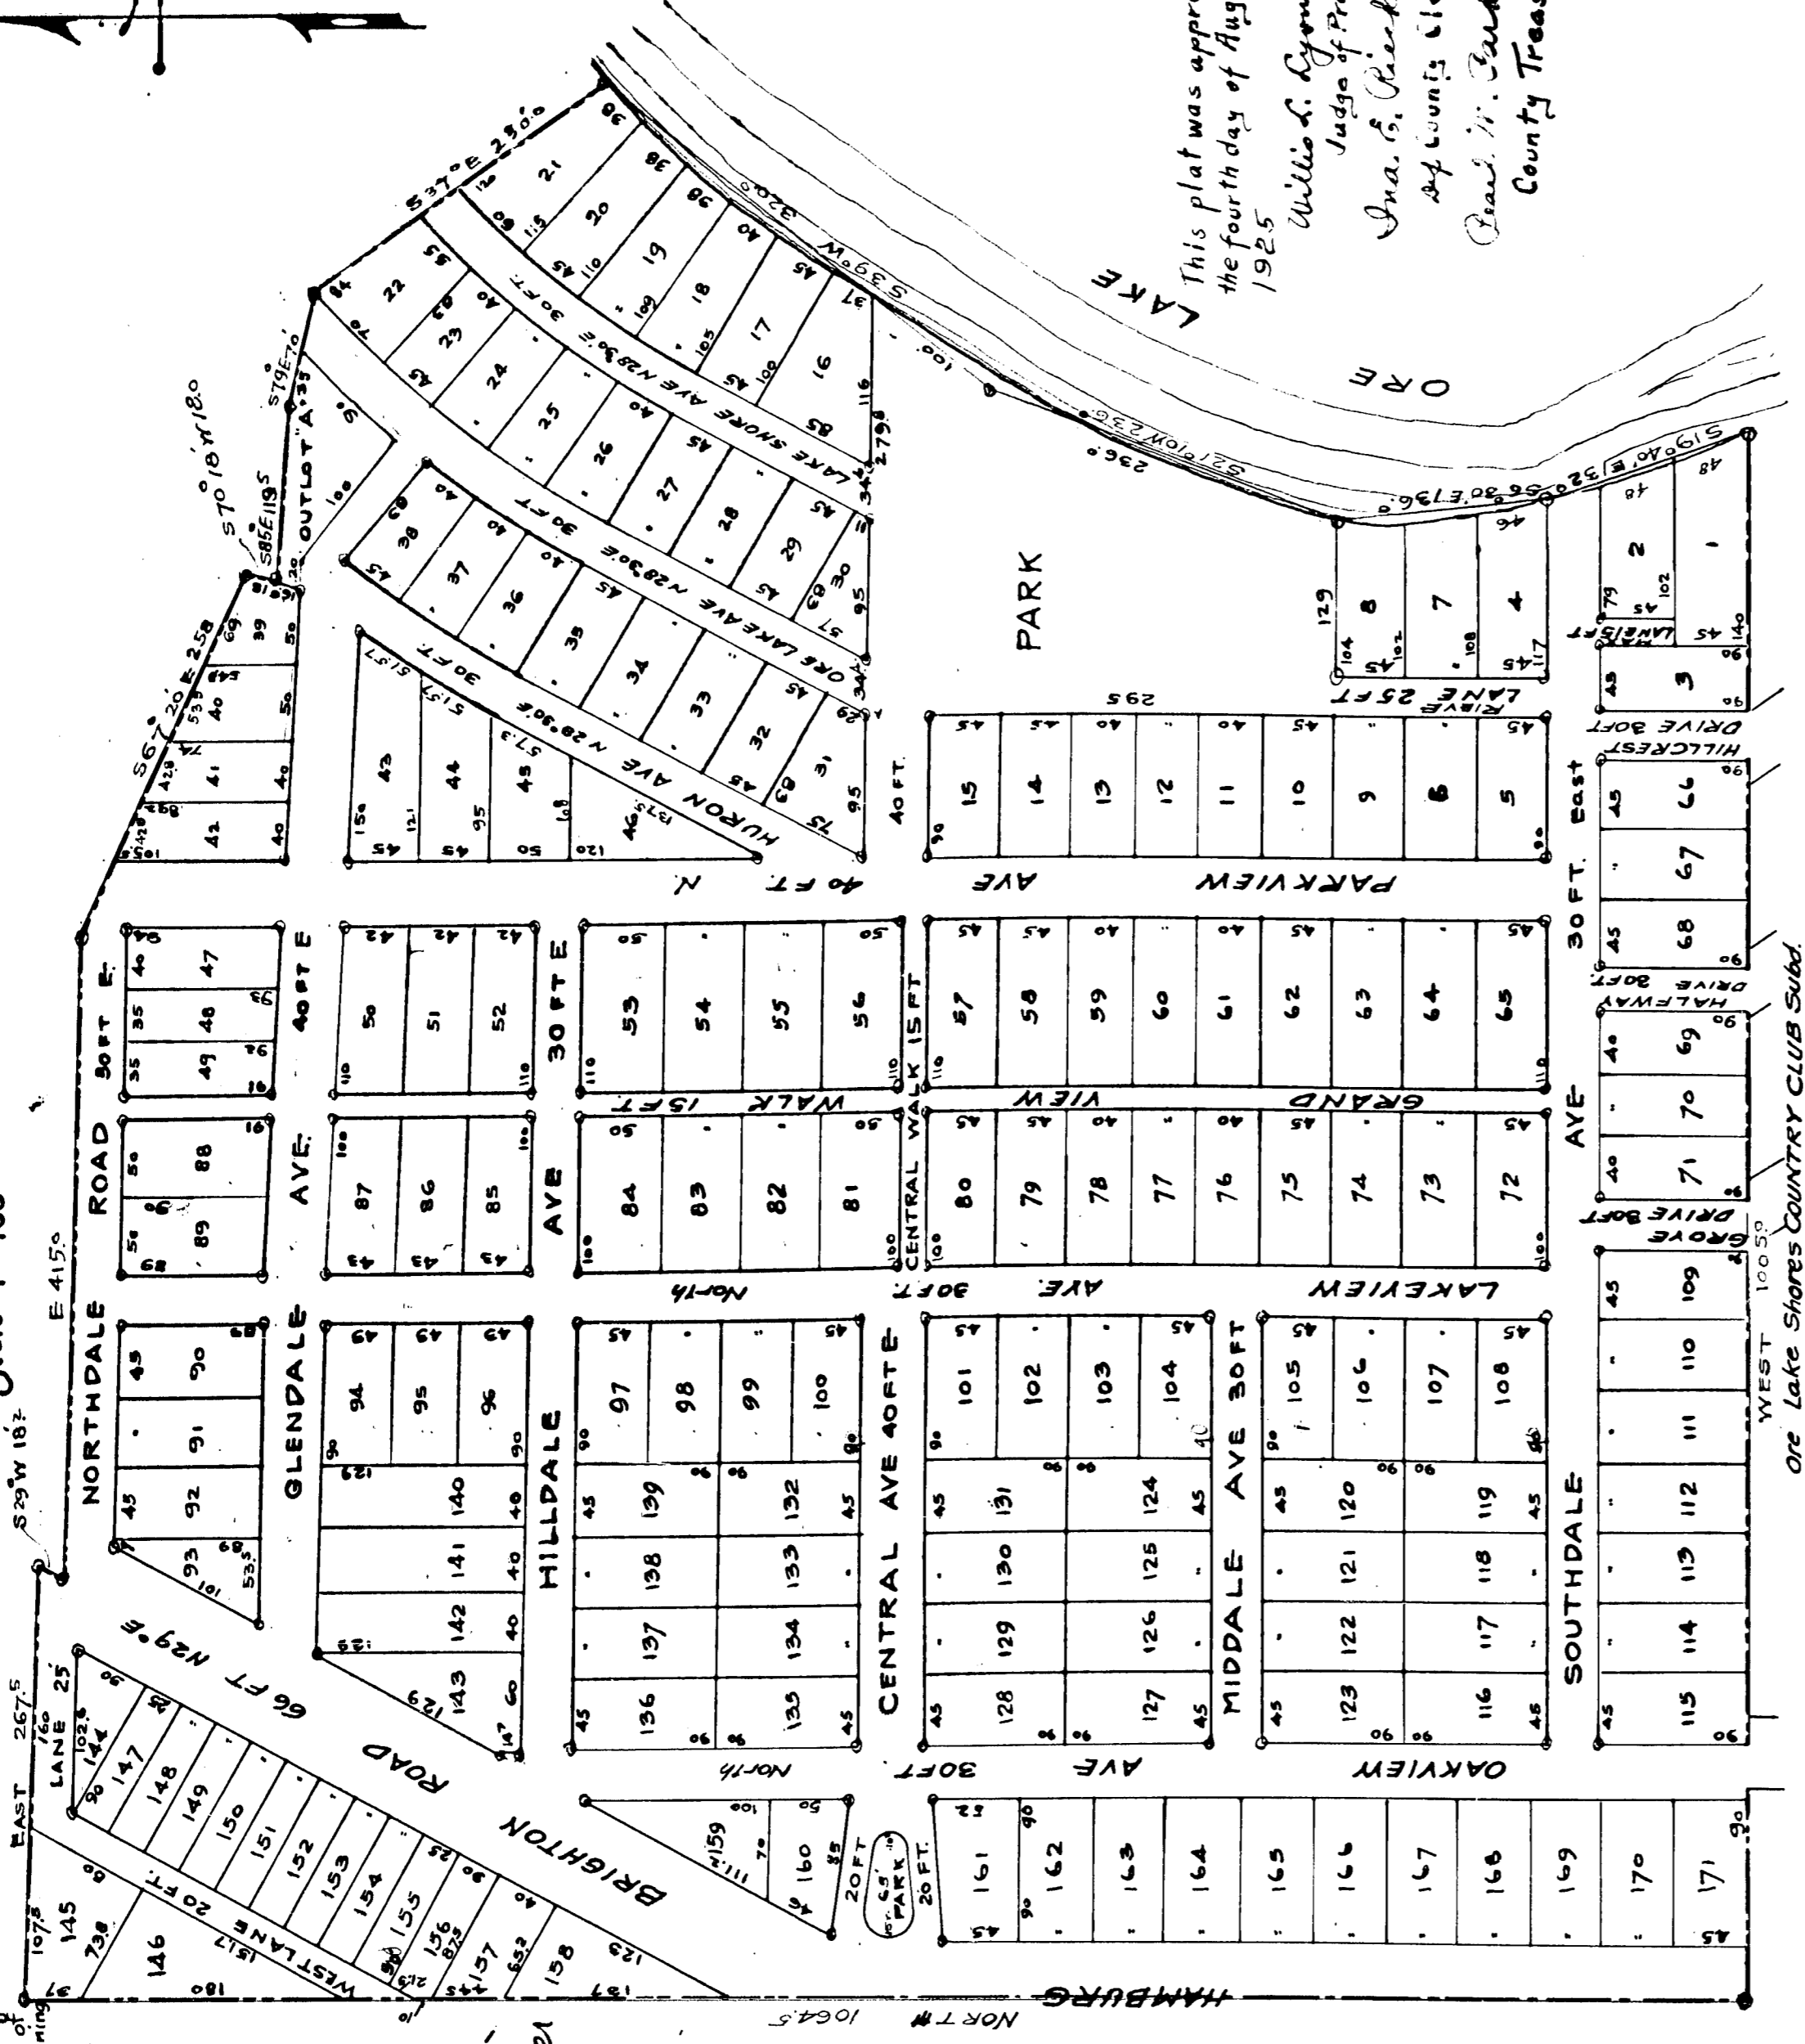

This plat was approved on
the fourth day of August
1925
Willie L. Byrnes
Judge of Probate
Ana S. Chickhoff
County Clerk
Pearl M. Parker
County Treasurer.

I hereby certify that the plat hereon delineated is a
correct one, and that permanent monuments, consisting
of 3" x 15" iron pipe, have been planted at points in the
boundaries of the land platted and at all intersections
of streets and of streets and walks, as marked thus: "

(C. C. Weisell,
Registered Engineer

DESCRIPTION - The land embraced in the annexed
plat of ORE LAKE HEIGHTS SUBD. of part of the NE 1/4 of the
NW 1/4 of Sec. 13 T19R SE, Hamburg Twp., Livingston Co.,
Michigan, is described as follows: Beginning at the NW
Cor. of the NE 1/4 of the NW 1/4 of Sec. 13, T19R SE, thence East
267.5 ft.; thence S 29° W, 182 ft.; thence E, 415° 0' ft.; thence
S 67° 20' E, 258° ft.; thence S 70° 18' W, 18 ft.; thence S 85° E, 119.5 ft.;
thence S 79° E, 70 ft.; thence S 37° E, 230 ft.; thence S 39° W, 320 ft.;
thence S 21° W, 236° ft.; thence S 63° E, 156° ft.; thence S 19° E,
132.0 ft. to the north boundary of Ore Lake Shores Country
Club Subd.; thence W along said north boundary 1008
ft. to the west line of the NE 1/4 of the NW 1/4 of sec. 13; thence
north 1064.5 ft. to the point of beginning

We above plat was approved by the
Township Board of the Township of
Hamburg at a meeting held on the
30th day of July 1925.
E. W. Hinckley
Twp. Clerk.

KNOW ALL MEN BY THESE PRESENTS, that we, Frederic L. Smith
and Nora Smith, as proprietors, have caused the land embraced
in the annexed plat to be surveyed, laid out and platted, to be
known as ORE LAKE HEIGHTS SUBD. of the NE 1/4 of the NW 1/4 of Sec. 13
T19R SE, Hamburg Twp., Livingston Co. Michigan, and that the
streets and walks, as hereon shown, are hereby dedicated to the
use of the owners of lots in this Subdivision.

Witness My Handing
Frederic L. Smith
Nora Smith
day of July 1925

C. STATE OF MICHIGAN }
COUNTY OF LIVINGSTON }
On this 29th day of July 1925

before me a NOTARY PUBLIC in and for Michigan
personally appeared the above named Frederic L. Smith
and Nora Smith, known to me to be the persons who signed
the above dedication, who, being by me sworn, acknowledged
the same to be their free act and deed.

My commission expires January 26-1926.
Notary Public,
Wagnel, Co.

Office of County Treasurer, Livingston County
I hereby certify that there are no tax liens or titles held by the State on the
lands described, and that there are no tax liens or titles held by individuals
on said lands, for the five years preceding the 30th day of July 1925, and
that the taxes for said period of five years are paid, as shown by
the records of this office.
This certificate does not apply to taxes, if any, now in process of
collection by township, city or village collecting officers.
Pearl M. Parker
County Treasurer