

ORE LAKE SHORES COUNTRY CLUB

DEDICATION: KNOW ALL MEN BY THESE PRESENTS, That we, Geo. A. Bauchert and Herbert S. Rooksby, as proprietors, and C. Virginia Bauchert and Ellen M. Rooksby, their respective wives, have caused the land embraced in the annexed plat to be surveyed, laid out and plotted to be known as ORE LAKE SHORES COUNTRY CLUB, HAMBURG TOWNSHIP, LIVINGSTON COUNTY, MICHIGAN, and that the Streets, Alleys and Parks are hereby dedicated to the use of the lot owners.

SIGNED AND SEALED IN PRESENCE OF
 Charles C. Spencer
 Secretary of Livingston County

Herbert S. Rooksby (LS)
 Ellen M. Rooksby (LS)
 My commission expires July 26, 1926.

STATE OF MICHIGAN
 COUNTY OF WAYNE

On this 20th day of June, 1925, before me, a notary public in and for said county, personally appeared the above named Geo. A. Bauchert and C. Virginia Bauchert his wife, known to me to be the persons who executed the above dedication, and acknowledged the same to be their free act and deed.


My commission expires July 26, 1926.

STATE OF MICHIGAN
 COUNTY OF WAYNE

On this 20th day of June, 1925, before me the person who executed the above dedication in behalf of Herbert S. Rooksby and Ellen M. Rooksby, his wife and acknowledged that he executed the same as the free act and deed of said Herbert S. Rooksby and Ellen M. Rooksby.

My commission expires July 26, 1926.

20987

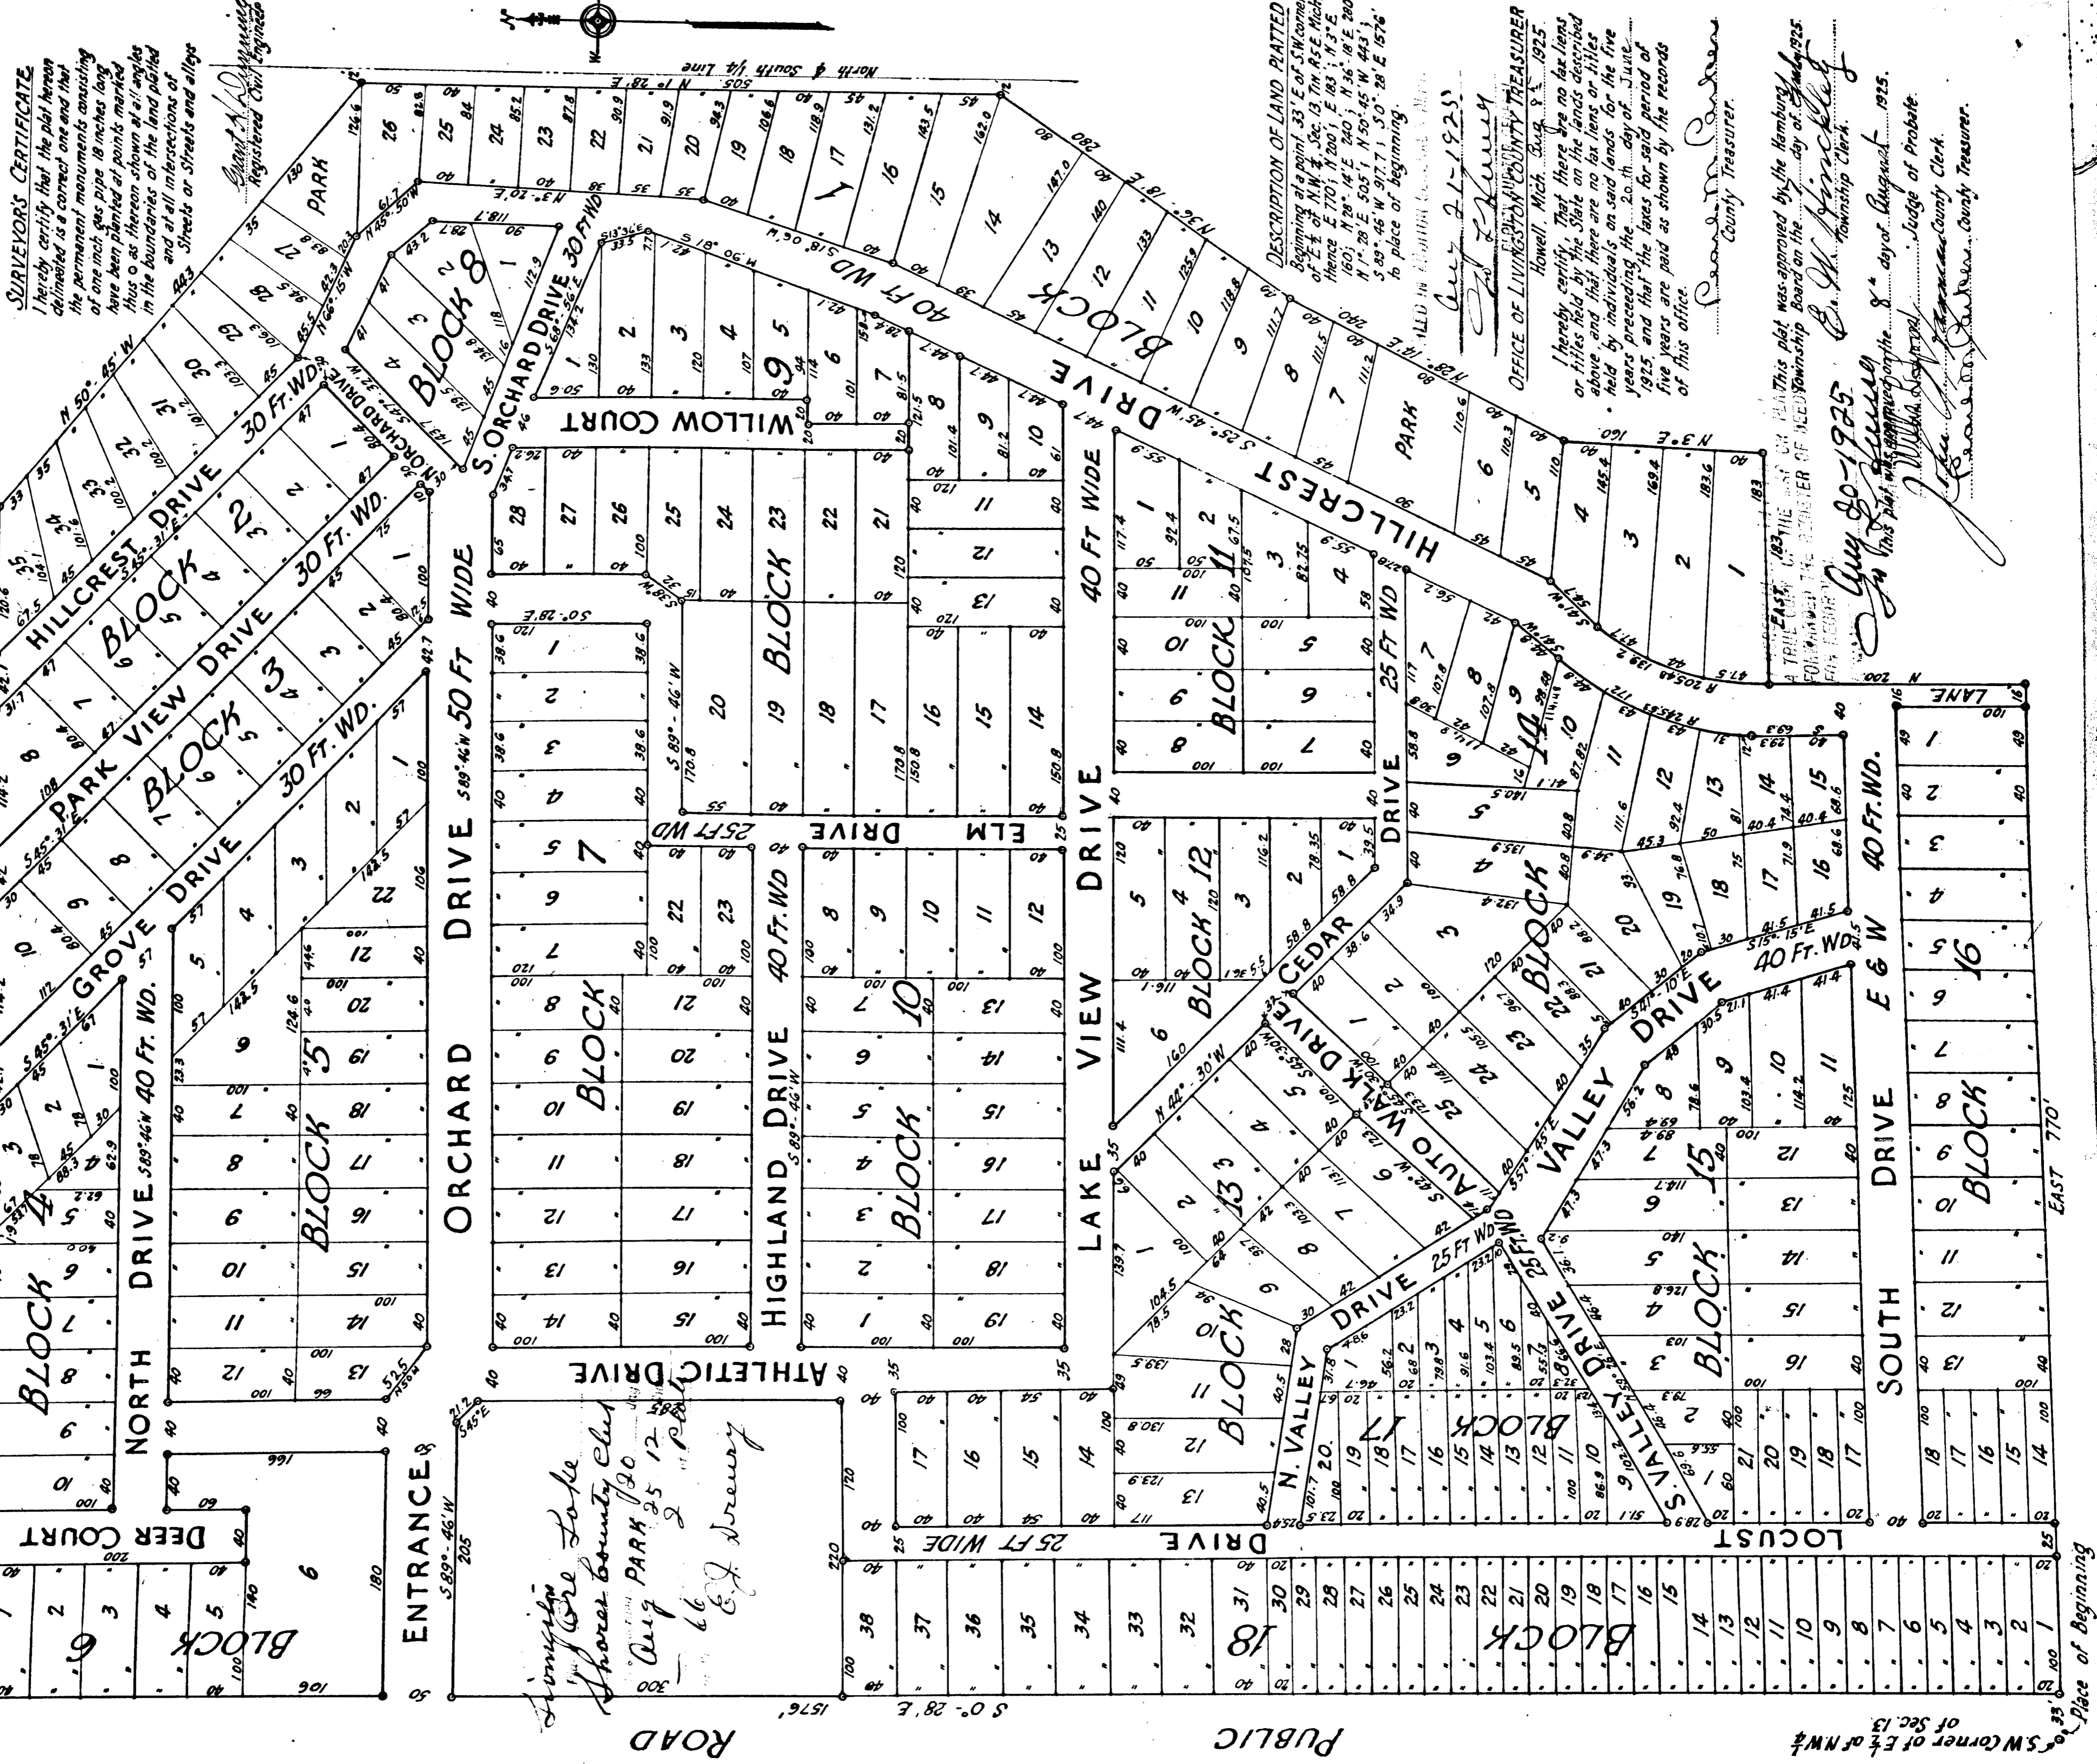

SURVEYOR'S CERTIFICATE
 I hereby certify that the plat hereon delineated is a correct one and that the permanent monuments consisting of one inch gas pipe 18 inches long have been planted at points marked thus on as thereon shown at all angles and at all intersections of Streets or Streets and alleys.

Edward A. Hennessey
 Registered Civil Engineer

DESCRIPTION OF LAND PLATTED
 Beginning at a point 33' E. of SW corner of E of N.W. 1/4, Sec. 13, T. 15 S. E. 1/4, R. 13 E. 1/4, N. 30' E. 170'; thence E 70', N 200', E 103', N 3' E 160'; thence N 78' 14' E 240', N 36' 18' E 200'; thence N 1' 28' E 505', N 50' 45' W 443'; thence S 83' 45' W 917.7', S 0' 28' E 1576' to place of beginning.

OFFICE OF LIVINGSTON COUNTY TREASURER
 Howell, Mich. Aug. 9, 1925.
 I hereby certify that there are no tax liens or taxes held by the State on the lands described above and that there are no tax liens or taxes held by individuals on said lands for the five years preceding the 20th day of June, 1925, and that the taxes for said period of five years are paid as shown by the records of this office.

Approved: *Edward M. Barber*
 County Treasurer.

Approved: *W. H. Spinkley*
 Township Clerk.

Approved: *W. H. Spinkley*
 Judge of Probate.

Approved: *Edward M. Barber*
 County Treasurer.

Livingston Shores Country Club
 Aug 25 12 1925
 E. J. Drenney

5 W Corner of E of NW 1/4 of Sec 13

Place of Beginning

Copy