

# ORE LAKE SHORES COUNTRY CLUB

DEDICATION: KNOW ALL MEN BY THESE PRESENTS, That **HAMBURG TOWNSHIP, LIVINGSTON COUNTY MICHIGAN**, AS A SUBDIVISION OF A PART OF THE E $\frac{1}{2}$  OF NW $\frac{1}{4}$  OF SEC. 13 7TH RSE

We Geo A Bauchel and Herbert S. Roostsky, as proprietors, and C Virginia Bauchel and Ellen M. Roostsky, their respective wives, have caused the land embraced in the annexed plat to be surveyed, laid out and platted to be known as ORE LAKE SHORES COUNTRY CLUB, HAMBURG TOWNSHIP, LIVINGSTON COUNTY, MICHIGAN, and that the Streets, Alleys and Parks are hereby dedicated to the use of the lot owners.

SIGNED AND SEALED IN PRESENCE OF  
C. Virginia Bauchel (L.S.)  
Ellen M. Roostsky (L.S.)  
Herbert S. Roostsky (L.S.)  
Geo A. Bauchel (L.S.)  
My commission expires July 24, 1926.


STATE OF MICHIGAN }  
COUNTY OF LIVINGSTON }  
On this 20th day of June, 1925  
before me a notary public in and for said county, personally appeared the above named Geo A. Bauchel and C Virginia Bauchel his wife known to me to be the persons who executed the above declaration, and acknowledged the same to be their free act and deed.

STATE OF MICHIGAN }  
COUNTY OF LIVINGSTON }  
On this 20th day of June, 1925  
before me personally appeared Herbert S. Roostsky to me known to be the person who executed the above declaration in behalf of Herbert S. Roostsky and Ellen M. Roostsky his wife and acknowledged that he executed the same as the free act and deed of said Herbert S. Roostsky and Ellen M. Roostsky.

### SURVEYOR'S CERTIFICATE

I hereby certify that the plat herein delineated is a correct one and that the permanent monuments consisting of one inch gas pipe 18 inches long have been planted at points marked thus O as shown upon plat at all angles in the boundaries of the land platted and at all intersections of Streets or Streets and alleys.

20987

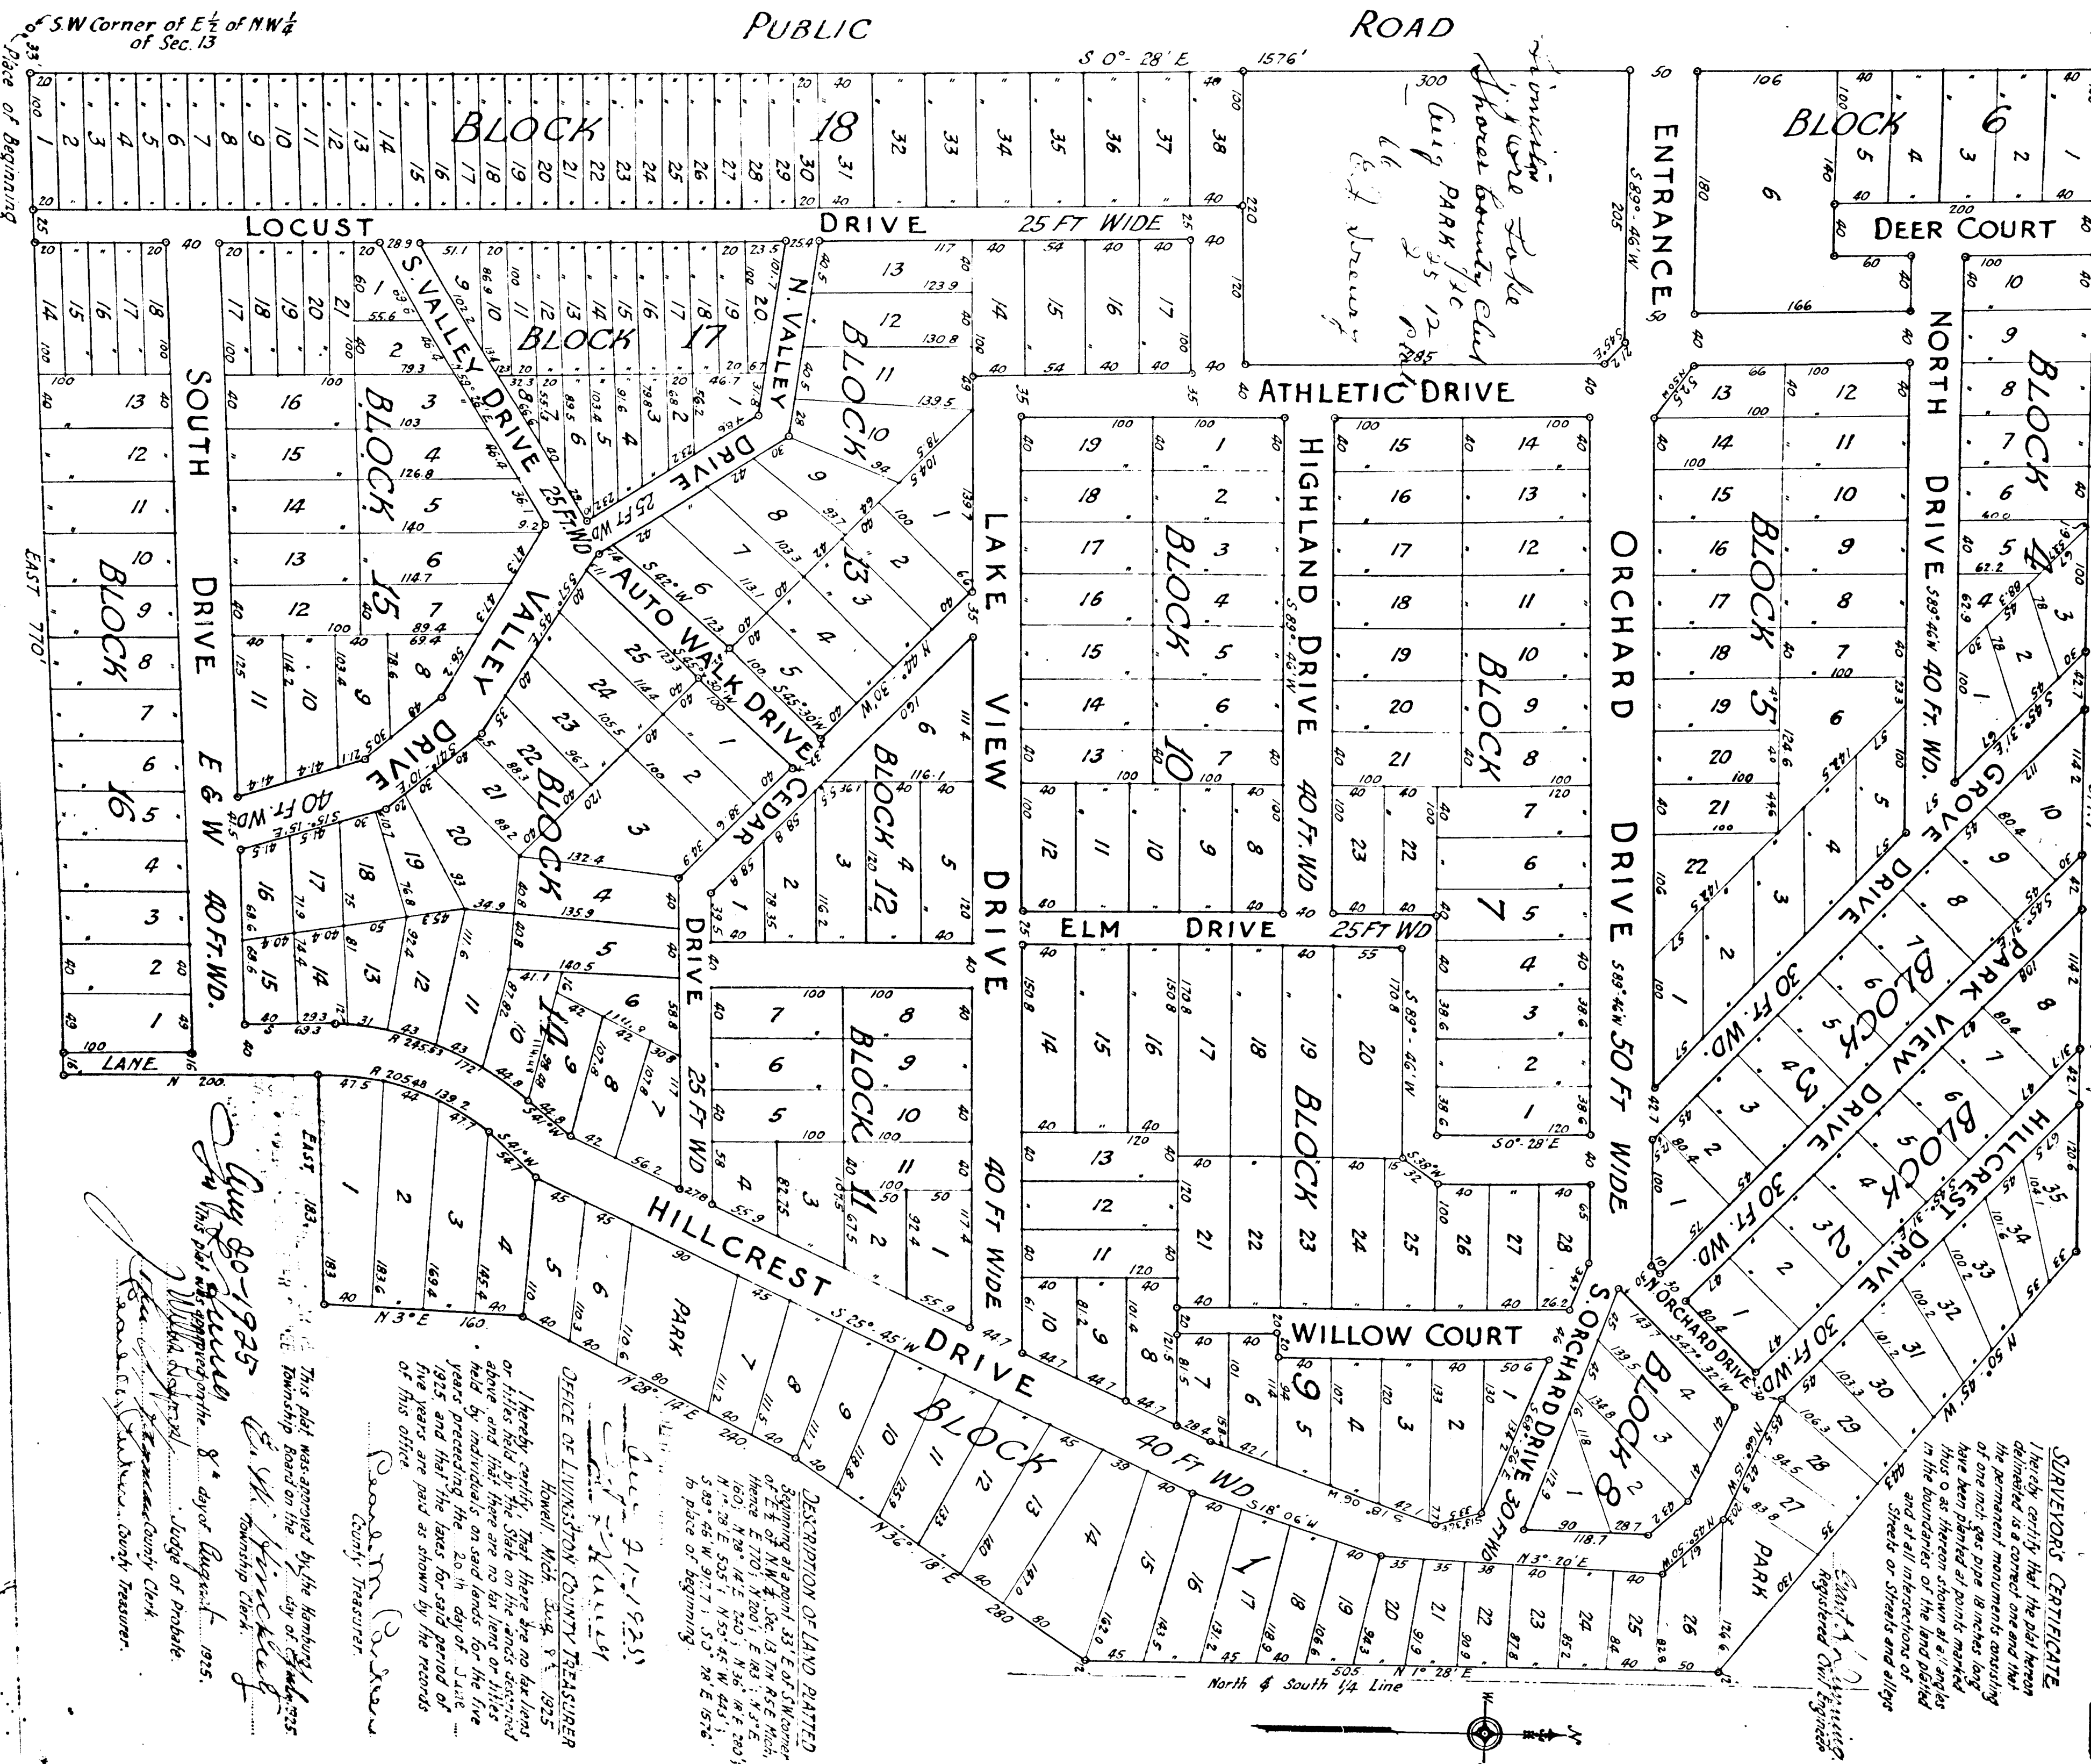

DESCRIPTION OF LAND PLATTED  
Beginning at a point 33' E of SW corner  
of E $\frac{1}{2}$  of NW $\frac{1}{4}$  Sec. 13, T. 7N, R. 5E, M. 13W,  
thence E 77 $^{\circ}$  11' 20.1\"/>

DEUCE OF LIVINGSTON COUNTY TREASURER  
Howell, Mich. Aug. 9<sup>th</sup> 1925  
I hereby certify that there are no tax liens or files held by the State on the lands described above and that there are no tax liens or files held by individuals on said lands for the five years preceding the 20th day of June 1925 and that the taxes for said period of five years are paid as shown by the records of this office.

Aug 20-1925  
This plat was approved by the Hamburg Township Board on the day of Aug 20-1925

SW Corner of E $\frac{1}{2}$  of NW $\frac{1}{4}$  of Sec. 13  
Place of Beginning