

# PLAT OF "HIAWATHA BEACH"

A part of Sec. 23, T1N R5E,  
Township of Hamburg, Livingston Co. Michigan.

Examined and Approved

Mar 18-1926

STATE OF MICHIGAN, County of Livingston, ss.  
On this 3 day of Feb 1926, before me, a Justice of the Peace, Hamburg Township, personally came the above named Eddy W. Hinckley and Bertha B. Hinckley, his wife, known to me to be the persons who executed the above dedication, and acknowledged the same to be their free act and deed.

Justice of the Peace }  
Hamburg Township }  
My Term of Office Expires July 1927

*Eddy Hinckley*  
Lived in Hamburg, Mich.

STATE OF MICHIGAN, County of Oakland, ss.  
On this 14th day of January 1926 before me, a Notary Public in and for said County, personally came the above named Mark B. Liddell and Lida M. Liddell, his wife, known to me to be the persons who executed the above dedication and acknowledged the same to be their free act and deed.

Elmer R. Field, Notary Public, Oakland  
My Commission expires September 14, 1927.

STATE OF MICHIGAN, County of Wayne, ss.  
On this 11th day of February 1926 before me, a Notary Public in and for said County, personally came the above named George H. Miehl and Carolyn R. Miehl, his wife, and Ruth Vollmer, known to me to be the persons who executed the above dedication, and acknowledged the same to be their free act and deed. Jan N. Simonds, Notary Public, Wayne County Michigan. My Commission expires Feb 6, 1929.

## DEDICATION

KNOW ALL MEN BY THESE PRESENTS, That we Mark B. Liddell, and Lida M. Liddell, his wife, as proprietors, Liddell and Chamblin, a Michigan Corporation by L. K. Chamblin, President, and S. M. Liddell, Secretary, George H. Miehl, and Carolyn R. Miehl, his wife, and Ruth Vollmer as Contract Vendees, and Eddy W. Hinckley and Bertha B. Hinckley, his wife, Mortgagees, have caused the land embraced in the annexed plat to be surveyed, laid out and platted, to be known as "HIAWATHA BEACH", a part of Sec. 23 T1N R5E, Hamburg Township, Livingston County, Mich., and that the Roads, Streets, Avenues, Drives, Paths and Parks as shown on said Plat are hereby dedicated to the use of the Property Owners.

Signed and Sealed in Presence of

Edwin Boyle  
Elmer Field  
Jan N. Simonds  
Constance Allen  
Paul Byron  
Charles Earl Davis

Signed and Sealed in Presence of

Mark B. Liddell  
Lida M. Liddell  
Geo. H. Miehl  
Carolyn R. Miehl  
Ruth Vollmer  
L.S. Dan N. Simonds  
L.S. Paul Byron  
L.S. George H. Miehl  
L.S. Carolyn R. Miehl  
L.S. Ruth Vollmer  
Liddell + Chamblin Inc.  
L.S. L. K. Chamblin Pres.  
L.S. S. M. Liddell Sec.  
L.S. E. W. Hinckley  
L.S. Bertha B. Hinckley

STATE OF MICHIGAN, County of Wayne, ss.  
On this 11th day of February 1926 before me, a Notary Public in and for said County, appeared L. K. Chamblin and S. M. Liddell to me personally known, who being each by me duly sworn did say that they are the President and Secretary respectively of the Liddell and Chamblin a Michigan Corporation and that the seal affixed to said instrument is the corporate seal of said corporation and that said instrument was signed and sealed in behalf of said corporation by authority of its Board of Directors and that said L. K. Chamblin and S. M. Liddell acknowledged said instrument to be the free act and deed of said corporation.

Don N. Simonds, Notary Public Wayne Co. Mich.  
My Commission expires Feb 6th 1929.

## DESCRIPTION

The land embraced in the annexed plat of "HIAWATHA BEACH" a part of Sec. 23 T1N R5E Hamburg Township, Livingston Co. Mich., is described as follows: Beginning at a point 1549 feet East and 324 feet North from S.W. corner of said Sec. 23. Running thence: N88°45'E 519; N15°15'E 304; N31°E 314; N15°15'W 262; N21°30'E 160; N47°30'E 154; N27°30'E 216; N58°50'E 80; N84°20'E 96; S87°E 104; S55°30'E 200; S 51°E 120; S 21°15'E 182; S 57°10'E 58.5; N1°E 552.5; N0°50'E 1020; N0°10'E 618.6; N1°30'W 17.4; N7°15'W 217; to the Huron River, thence along the Huron River as follows: N88°W 404; S73°W 61; S59°W 84; S35°10'W 291; S20°W 531; S3°30'E 429; S18°10'W 520; S25°45'W 250; S30°45'W 137; S48°W 290; S86°45'W 150; N78°W 42.5; S39°W 272 to the easterly side of M 49, S36°E 140.5; S34°15'E 261.5; N51°30'E 376.5; S12°S 605; S30°W 203.3; S16°15'W 290.6; S88°45'W 218; S15°E 401 to point of beginning.


## Township Approval

This plat was approved by the Township Board of the Township of Hamburg at a meeting held Feb 8 1926.

## Surveyor's Certificate

[At Points marked thus O - 1/2" pipe 22" long have been placed.]  
I hereby certify that the plat hereon delineated is a correct one and that permanent metal monuments consisting of iron pipe one inch or more in diameter and fifteen inches or more in length, set in a concrete base at least four inches in diameter and forty-eight inches in depth, have been placed at points marked thus O as thereon shown at all angles in the boundaries of the land platted, at all intersections of streets and roads, and at the intersection of all roads with the boundaries of the plat as shown on said plat.  
Clay W. Gordon,  
Registered Surveyor.

Chamblin & Liddell  
Detroit Mich.

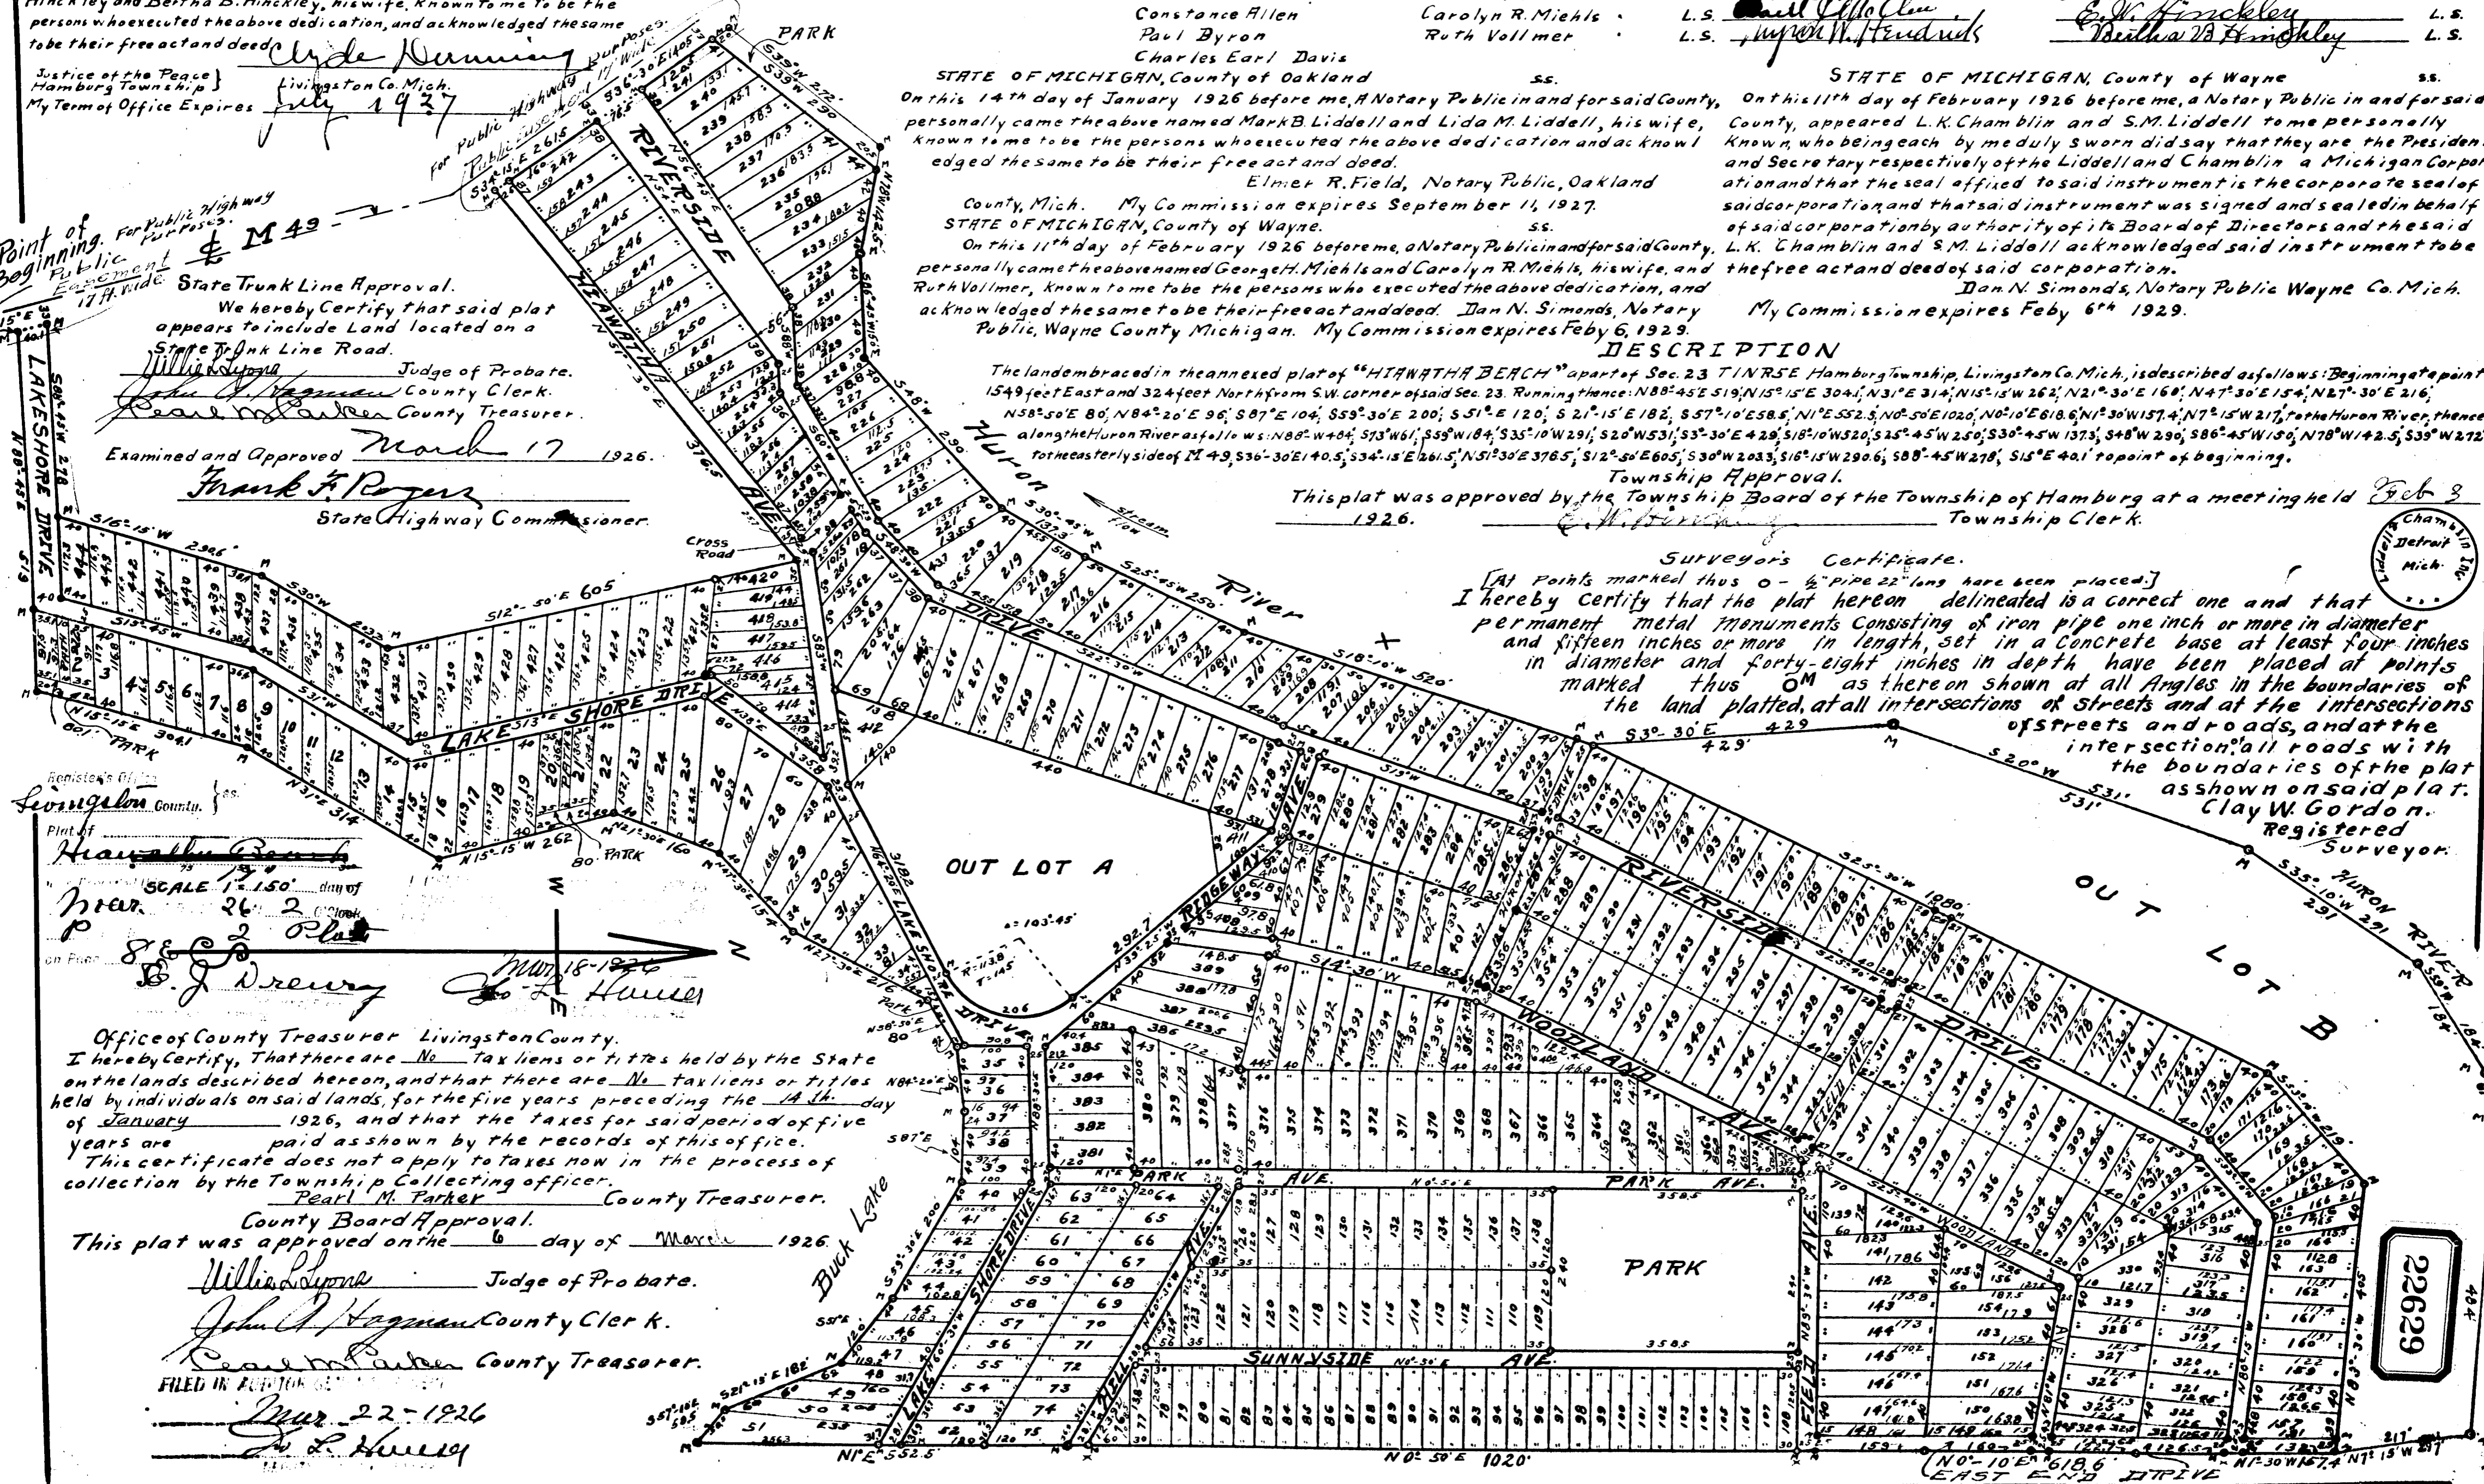

Point of Beginning for Public Highway  
11 ft. wide  
State Trunk Line Approval.  
We hereby Certify that said plat appears to include Land located on a State Trunk Line Road.  
Judge of Probate.  
County Clerk.  
County Treasurer.  
Examined and Approved March 17 1926.  
State Highway Commissioner.

Office of County Treasurer Livingston County.  
I hereby Certify, That there are No Tax liens or titles held by the State on the lands described hereon, and that there are No tax liens or titles held by individuals on said lands, for the five years preceding the 14th day of January 1926, and that the taxes for said period of five years are paid as shown by the records of this office.  
This certificate does not apply to taxes now in the process of collection by the Township Collecting officer.  
County Board Approval.  
This plat was approved on the 6 day of March 1926.  
County Treasurer.  
Judge of Probate.  
County Clerk.  
County Treasurer.  
FILED IN REGISTRATION  
Mar 22-1926

22629