

(Livingston Co)

# HAARER SUBDIVISION

## DEDICATION

Know all men by these presents, That we Julius F. Haarer and Oscar H. Haarer, bachelors as proprietors have caused the land embraced in the annexed plat to be surveyed, laid out and platted, to be known as, "HAARER SUBDIVISION" and that the streets and alleys as shown on said plat are hereby dedicated to the use of the public.

Signed and Sealed in Presence of } Julius F. Haarer (L.S.)  
- George L. Haarer - }  
- Harold J. Benedict - } - Oscar H. Haarer (L.S.)

STATE OF MICHIGAN } s.s.  
County of Washtenaw }

On this 29<sup>th</sup> day of May 1934 before me, a Notary Public in and for said county, personally came the above named Julius F. Haarer and Oscar H. Haarer, known to me to be the persons who executed the above dedication, and acknowledged the same to be their free act and deed.

Charles E. Estunus  
Notary Public, Washtenaw Co., Mich.

My Commission Expires Feb. 6-1935

COPY  
Register's Office }  
Livingston County. } ss.  
Plat of Haarer Subdivision  
was recorded this 18 day of  
July A. D., 1934 At 3 O'Clock  
P. M. in Liber 3 of Plat  
on Page 42  
Frank D. Pugh  
Register of Deeds,  
ORIGINAL ON FILE.

## SURVEYOR'S CERTIFICATE

I hereby certify that the plat heron delineated is a correct one and that permanent metal monuments of not less than one inch in diameter and fifteen inches in length set in a concrete base at least four inches in diameter and forty-eight inches in depth have been placed at points marked thus  $\blacktriangle$  as thereon shown at all angles in the boundaries of the land platted, at all the intersections of streets, intersections of alleys, or of streets and alleys, and at the intersections of streets and alleys with the boundaries of the plat as shown on said plat.

Examined and Approved

July 17, 1934  
Leif J. Larson  
Deputy Auditor General

Geo. Walter Lauer  
Registered Civil Engineer



I HEREBY CERTIFY THAT THIS COPY  
A TRUE COPY OF THE MAP OR PLAT  
FORWARDED THE REGISTER OF DEEDS  
FOR RECORDING.

FILED IN AUDITOR GENERAL'S DEP.

July 25, 1934  
Leif J. Larson  
DEPUTY AUDITOR GENERAL

July 17, 1934  
Leif J. Larson  
DEPUTY AUDITOR GENERAL

Scale 1" = 100'

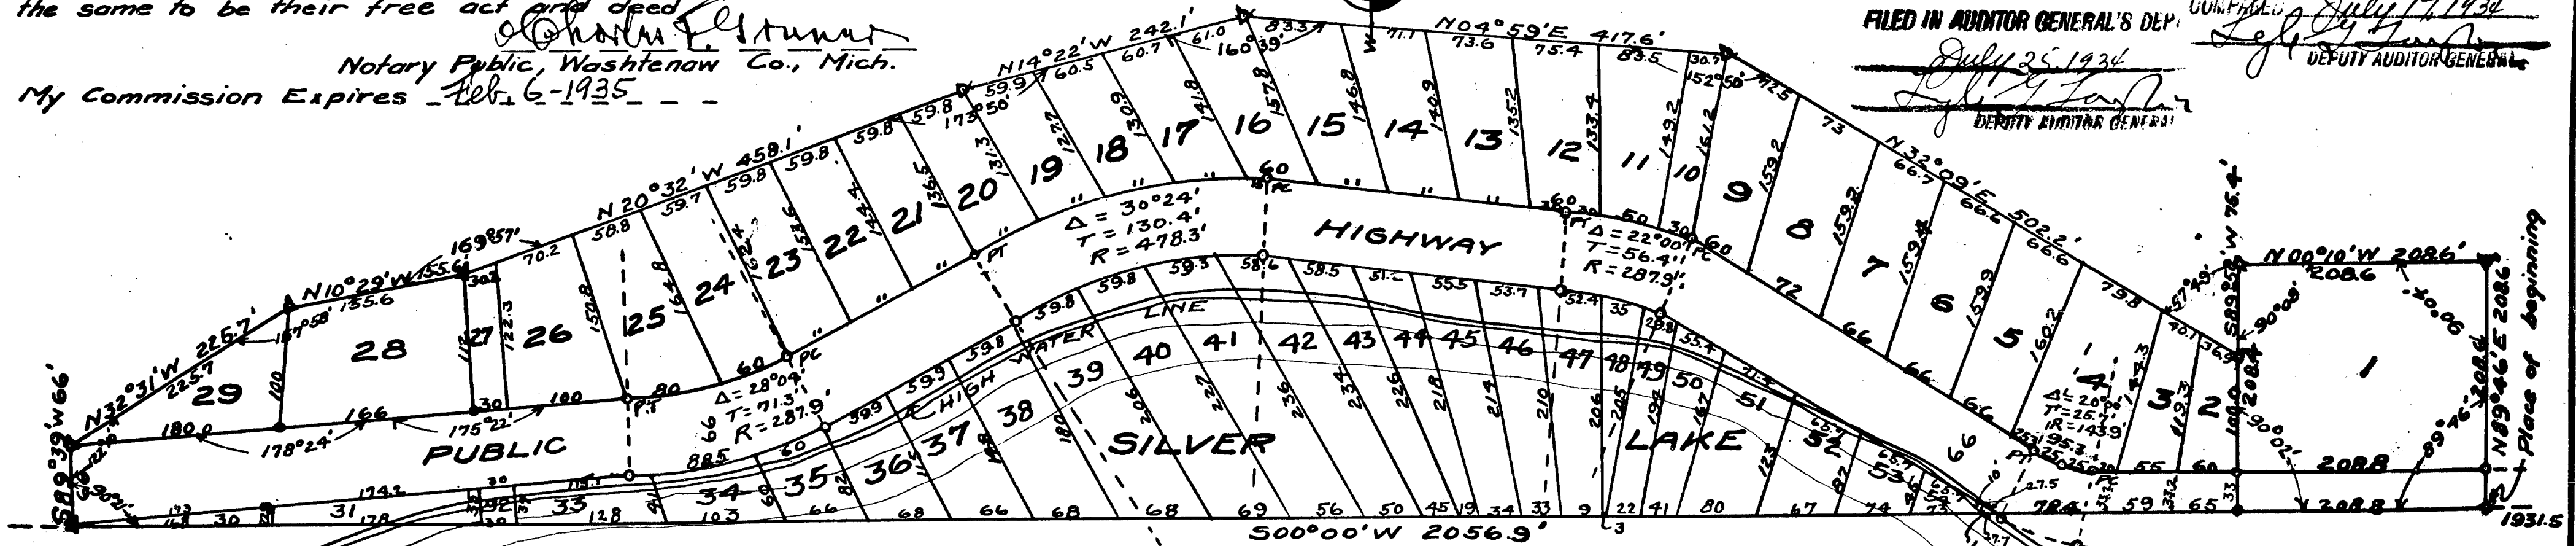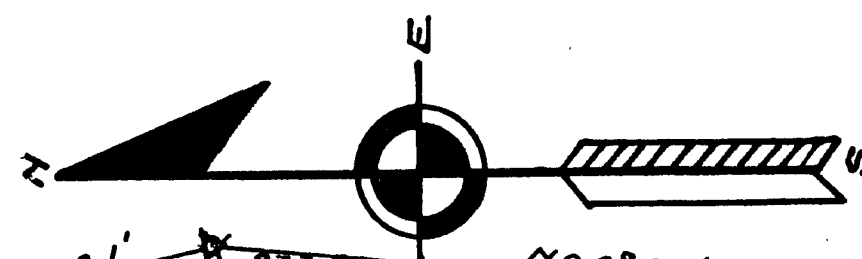

## COUNTY TREASURER'S CERTIFICATE

Office of County Treasurer, Livingston County, Mich.

I hereby certify, That there are no tax liens or titles held by the State on the lands described below, and that there are no tax liens or titles held by individuals on said lands for the five years preceding the 29<sup>th</sup> day of May 1934 and that the taxes for said period of five years are paid, as shown by the records of this office.

Eugene A. Gray  
County Treasurer

## CERTIFICATE OF APPROVAL BY THE BOARD OF COUNTY AUDITORS

Approved by the Board of County Auditors of Livingston County, Michigan, this      day of      19    

Chairman

## DESCRIPTION

Beginning at a point on the east  $\frac{1}{8}$  line of Section 36, T1N, R5E, Livingston Co., Mich. 1931.5 feet N from the County Line; thence N89°46'E 208.6 ft.; thence N00°10'W 208.6 ft.; thence S89°58'W 75.4 ft.; thence N32°09'E 502.2 ft.; thence N04°59'E 417.6 ft.; thence N14°22'W 242.1 ft.; thence N20°32'W 458.1 ft.; thence N10°29'W 155.6 ft.; thence N32°31'W 225.7 ft.; thence S89°39'W 66 feet to the above said  $\frac{1}{8}$  line; thence S along said  $\frac{1}{8}$  line 2056.9 ft. to the place of beginning containing 11.36 Acres more or less.

## CERTIFICATE OF MUNICIPAL APPROVAL

This plat was approved by the Township Board of the Township of Hamburg at a meeting held June 19, 1934

J. W. Leathley  
Clerk

## CERTIFICATE OF APPROVAL BY COUNTY BOARD

This plat was approved on the 29<sup>th</sup> day of June 1934

William L. Lyons  
County Treasurer

## NOTE

All dimensions are given in feet and decimals thereof.

26166