


"HALF MOON LAKE ESTATES NO. 1"

A PART OF THE SE 1/4 OF THE NW FRL. 1/4 AND THE W 1/2 OF THE NW FRL. 1/4 SECTION 30 T.1N - R.5E. HAMBURG TOWNSHIP, LIVINGSTON COUNTY MICHIGAN.

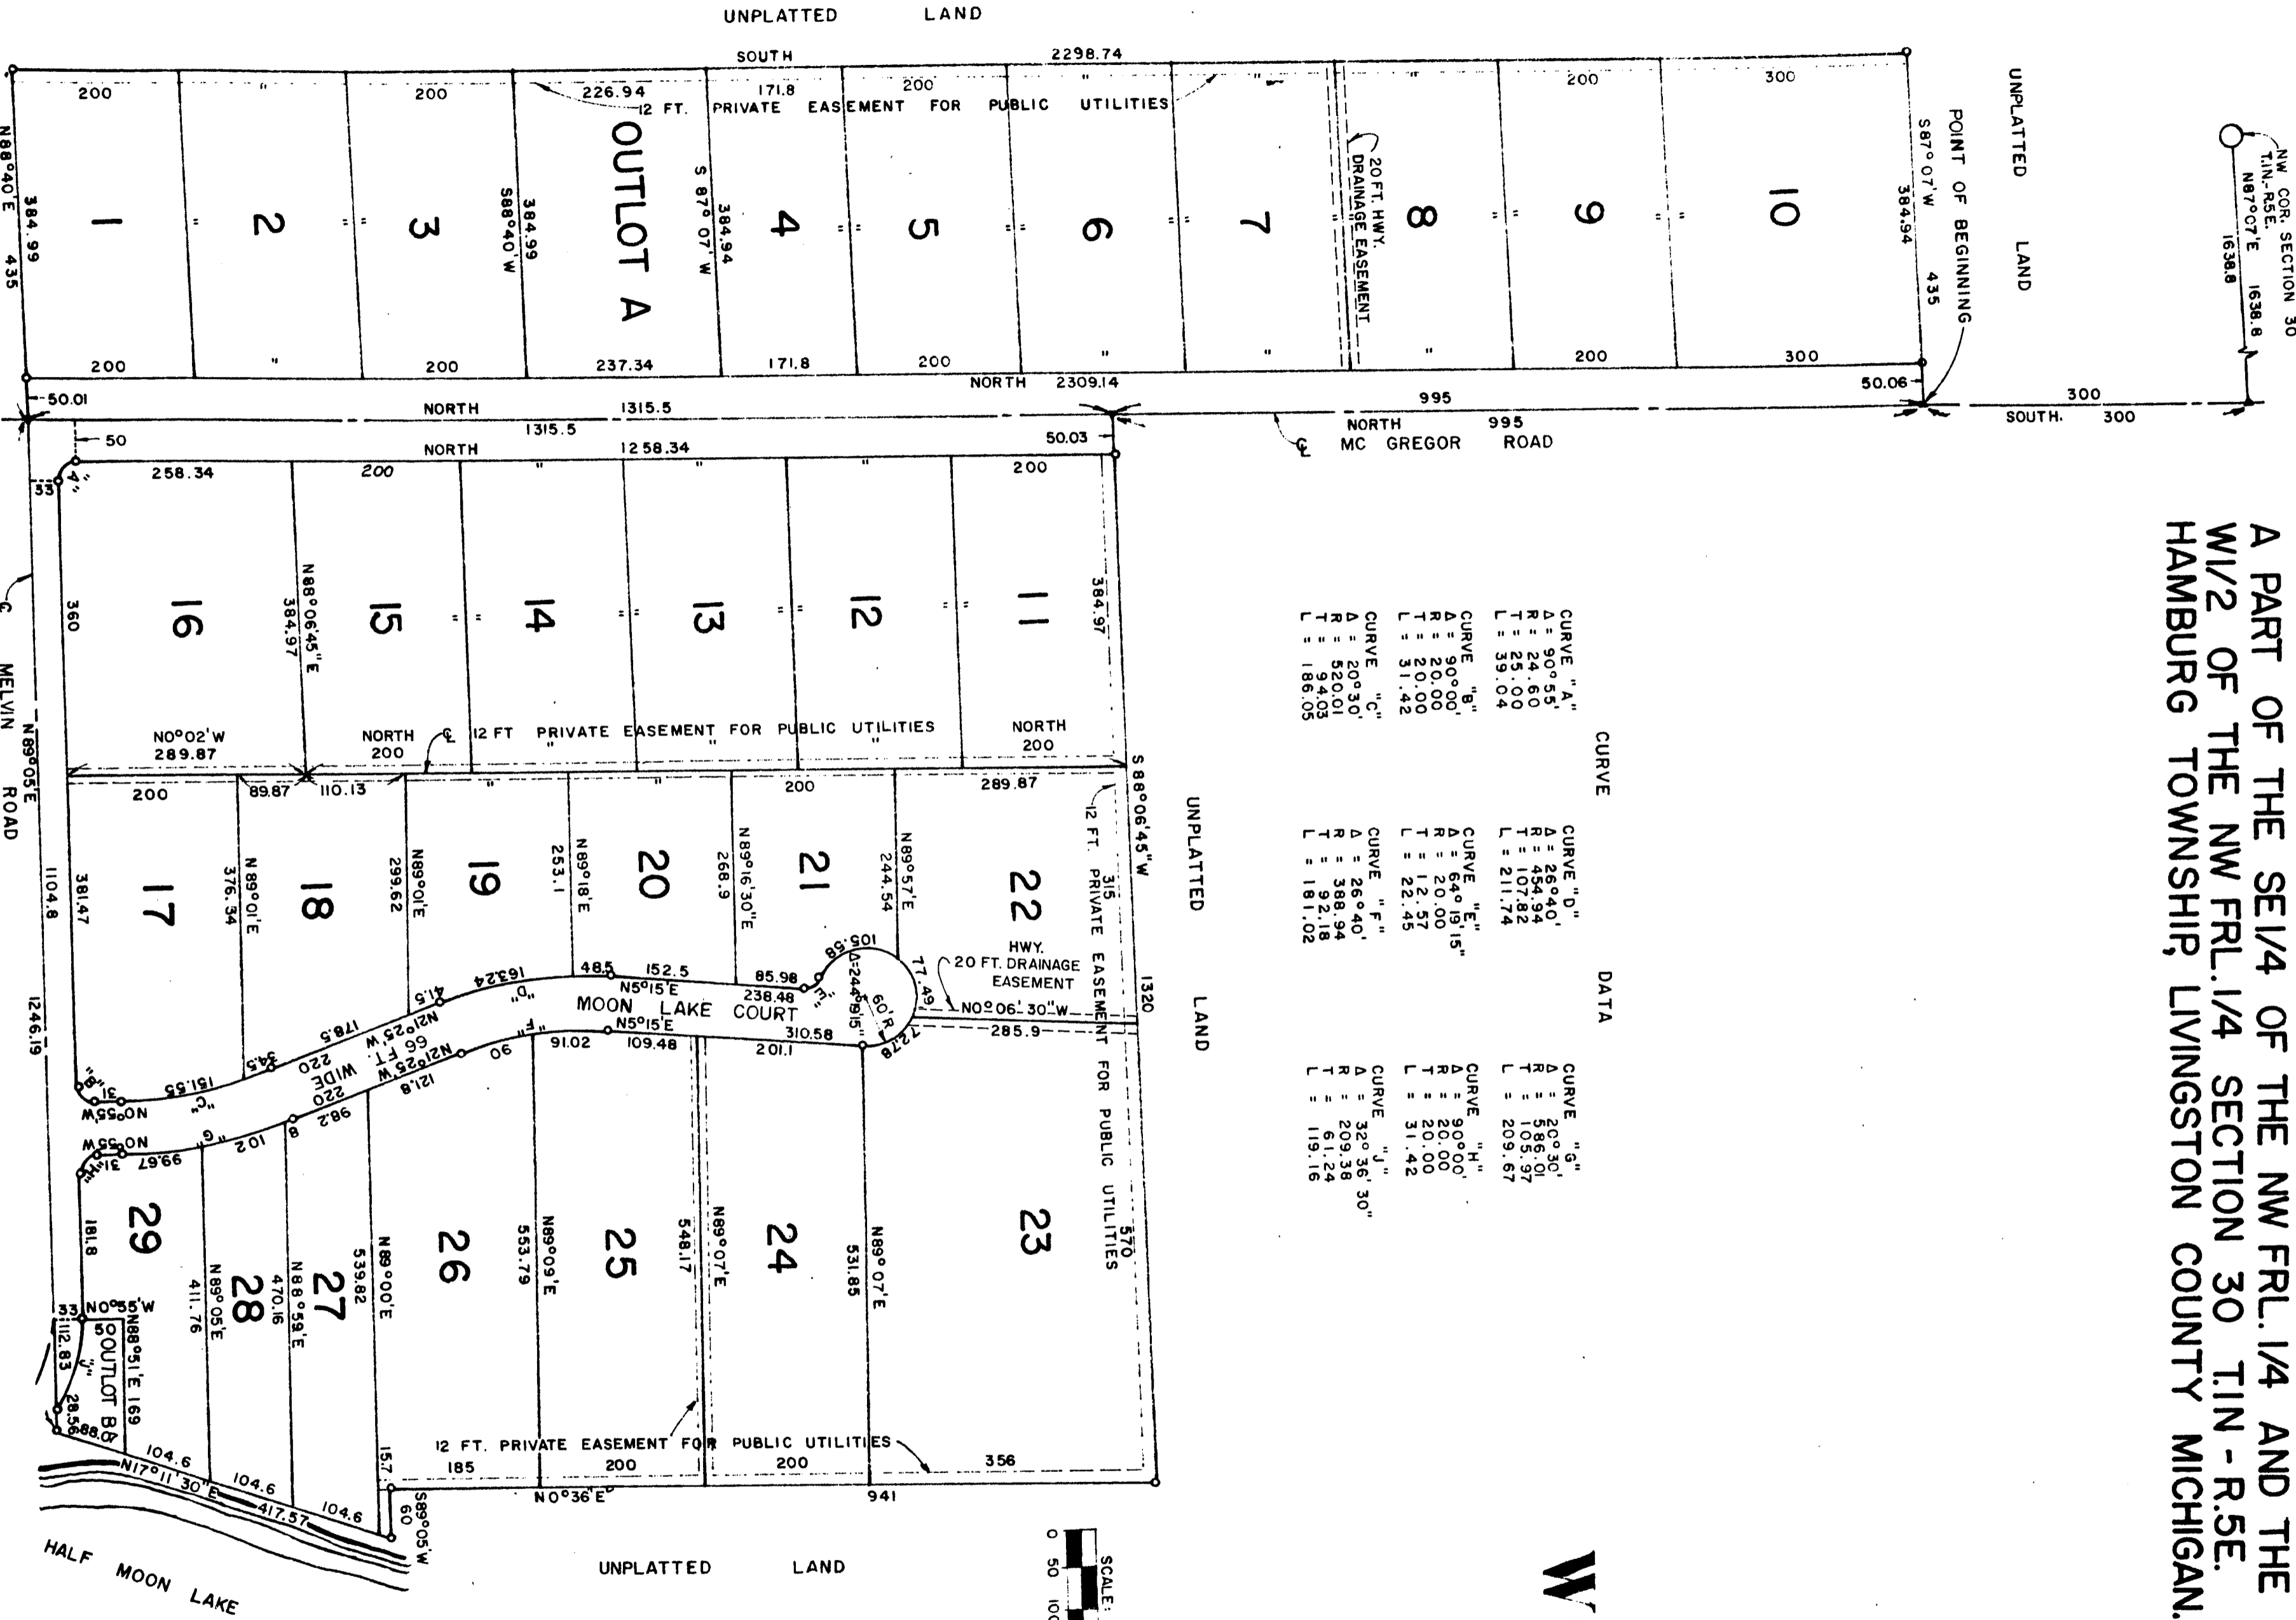

CURVE	DATA
CURVE "A"	A = 90°55' R = 24.60 T = 25.00 L = 39.04
CURVE "B"	A = 90°00' R = 20.00 T = 20.00 L = 31.42
CURVE "C"	A = 20°30' R = 520.01 T = 94.03 L = 186.05
CURVE "D"	A = 26°40' R = 434.94 T = 107.82 L = 211.74
CURVE "E"	A = 64°19'15" R = 20.00 T = 12.37 L = 22.45
CURVE "F"	A = 26°40' R = 388.94 T = 92.18 L = 181.02
CURVE "G"	A = 20°30' R = 785.07 T = 209.87 L = 209.87
CURVE "H"	A = 20°00' R = 20.00 T = 20.00 L = 31.42
CURVE "I"	A = 32°36'30" R = 209.38 T = 61.24 L = 119.16

