

[illegible]

Sanitary Sewer System

Legend

- ## Manholes

- <all other values>
- Existing Manhole
- Existing Lift Station
- Private Lift Station
- Clean-Out
- ✱ Force Main Connection
- ◆ Control Valve


Sanitary Sewer Pipes (inches)

- | | | |
|---------|----|------------|
| Unknown | 15 | 26 |
| 4 | 16 | 29 |
| 6 | 17 | 30 |
| 8 | 18 | 39 |
| 9 | 20 | 41 |
| 10 | 21 | 47 |
| 12 | 23 | |
| 14 | 24 | Force Main |

- 244 Laterals
 - - - Unnamed Road
 Pipes Crossing
 Ditches
 Largo Atlas Index
 Largo Surface Water
 Pinellas Parcels

Lateral graphic location and distance shown on the map is incorrect as compared to actual field location or measurements.

Rim and Invert Data in the callouts are vertical datum NAVD88 .

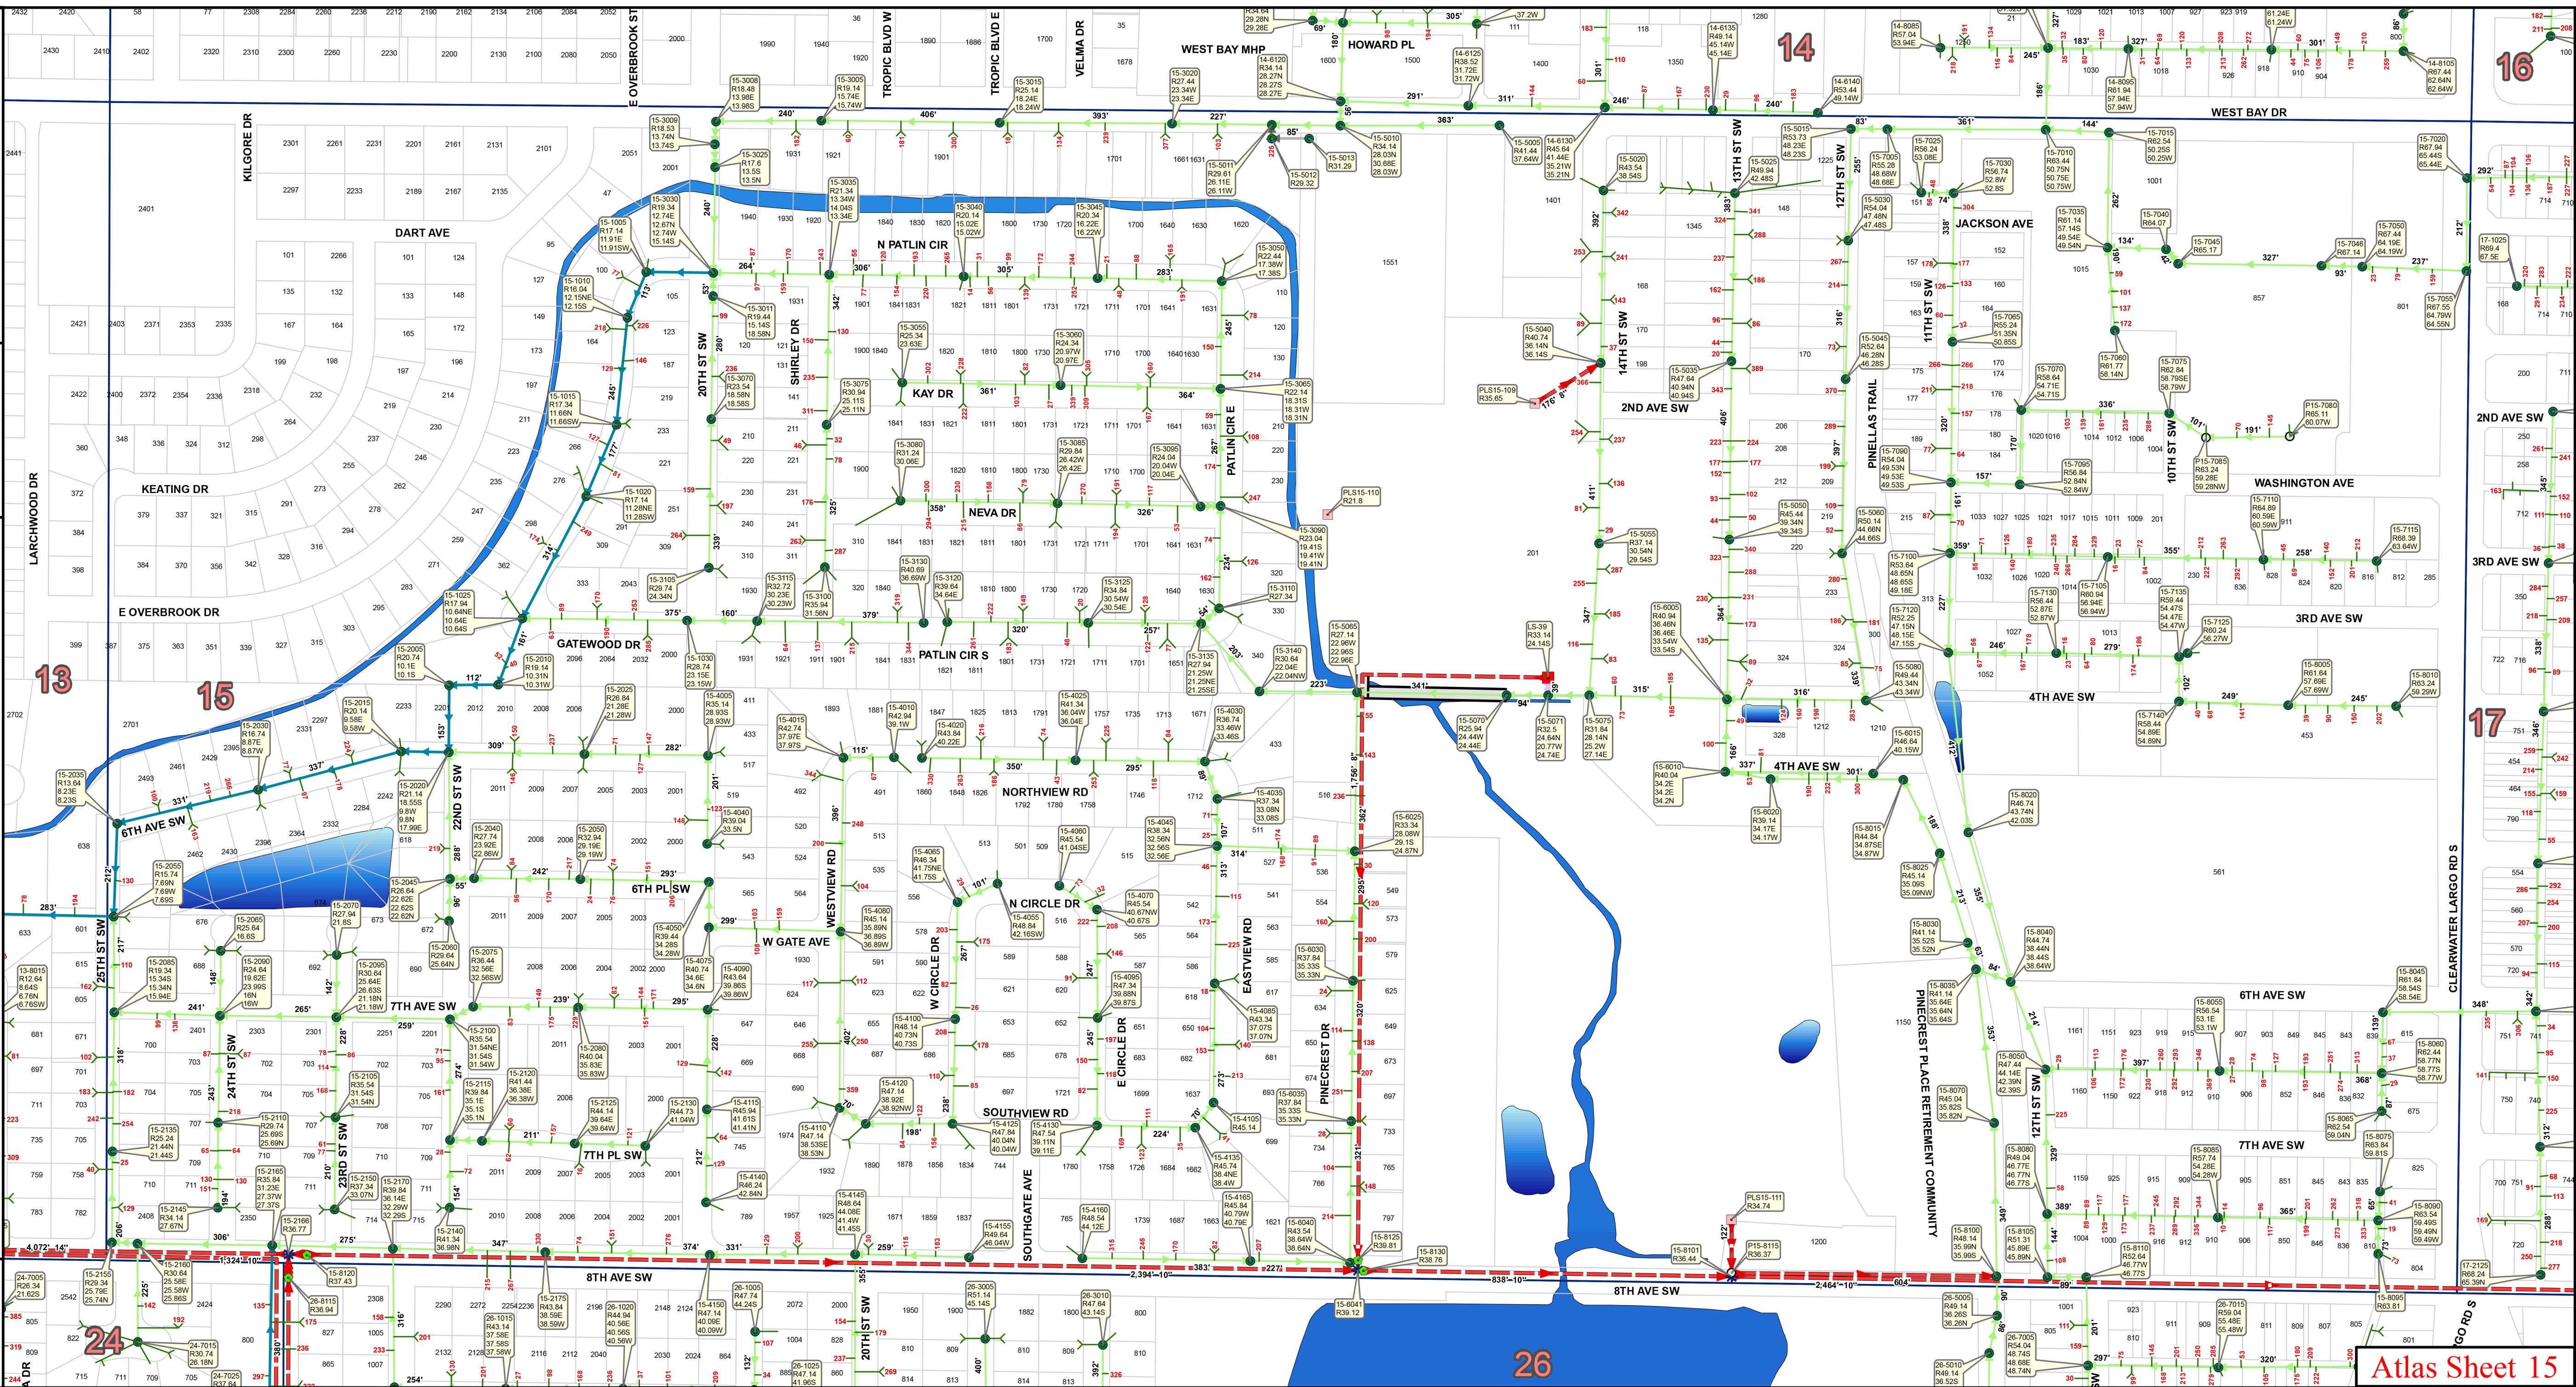

Atlas Sheet 15