

Sanitary Sewer System

Legend

Manholes

- <all other values>
- Existing Manhole
- Existing Lift Station
- Private Lift Station
- Clean-Out
- ✱ Force Main Connection
- Control Valve

Sanitary Sewer Pipes (inches)

-
- Unknown
- | | | |
|----|----|------------|
| 1 | 15 | 26 |
| 2 | 16 | 29 |
| 3 | 17 | 30 |
| 4 | 18 | 39 |
| 5 | 19 | 41 |
| 6 | 20 | 47 |
| 7 | 21 | |
| 8 | 22 | |
| 9 | 23 | |
| 10 | 24 | |
| | | Force Main |

44 — Laterals  Largo Atlas Index



— — — Unnamed Road  Largo Surface Water

Types Crossing
Ditches

Pinellas Parcels

Lateral graphic location and distance shown on the map is incorrect as compared to actual field location or measurements.

Rim and Invert Data in the callouts are vertical datum NAVD88 .

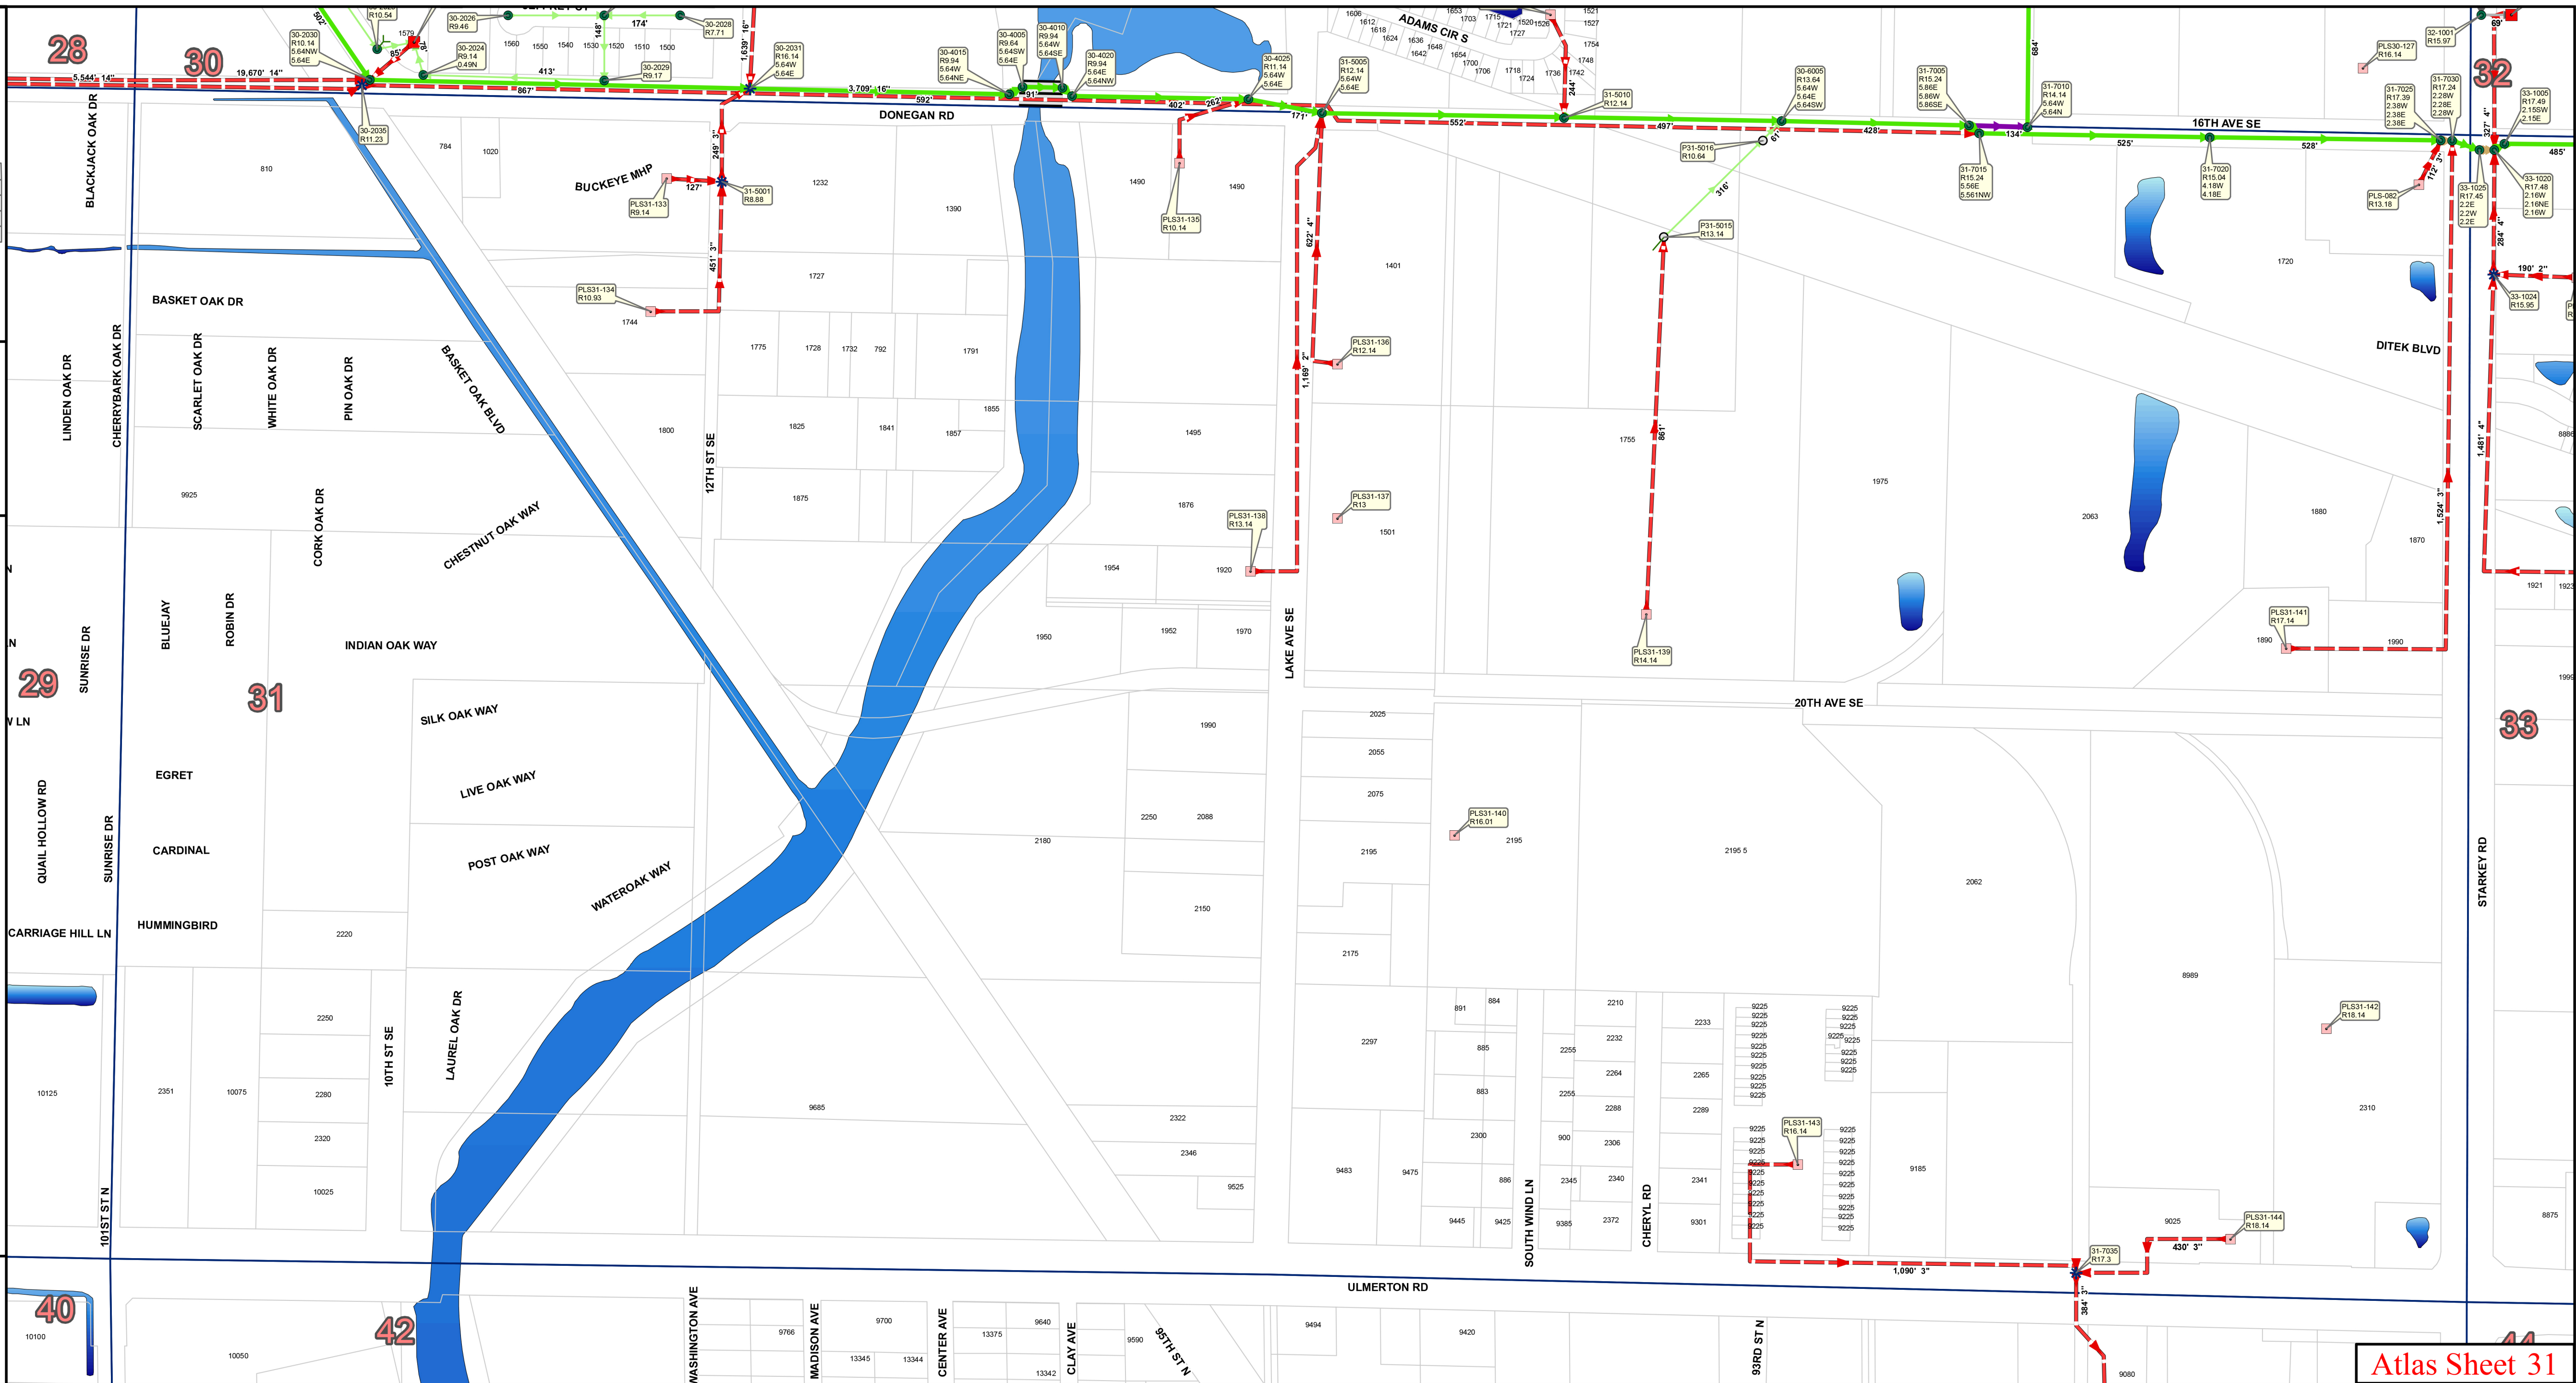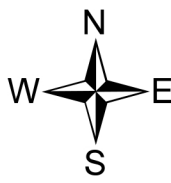

Atlas Sheet 31