

Sanitary Sewer System

Legend

Manholes


- <all other values>
- Existing Manhole
- Existing Lift Station
- Private Lift Station
- Clean-Out
- ✱ Force Main Connection
- ◆ Control Valve

Sanitary Sewer Pipes (inches)


-  Unknown
  15
  26
-  4
  16
  29
-  6
  17
  30
-  8
  18
  39
-  9
  20
  41
-  10
  21
  47
-  12
  23
-  14
  24
  Force Main
- 244  Laterals
  Largo Atlas Index
- Unnamed Road
  Largo Surface Water
-  Pipes Crossing
  Pinellas Parcels
-  Ditches

Lateral graphic location and distance shown on the map is incorrect as compared to actual field location or measurements.

Rim and Invert Data in the callouts are vertical datum NAVD88 .

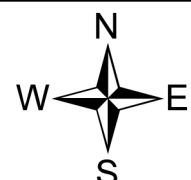

A horizontal scale bar labeled "Feet" at the right end. It has major tick marks and labels at 0, 100, 200, 400, and 600. The bar is divided into segments by these tick marks.

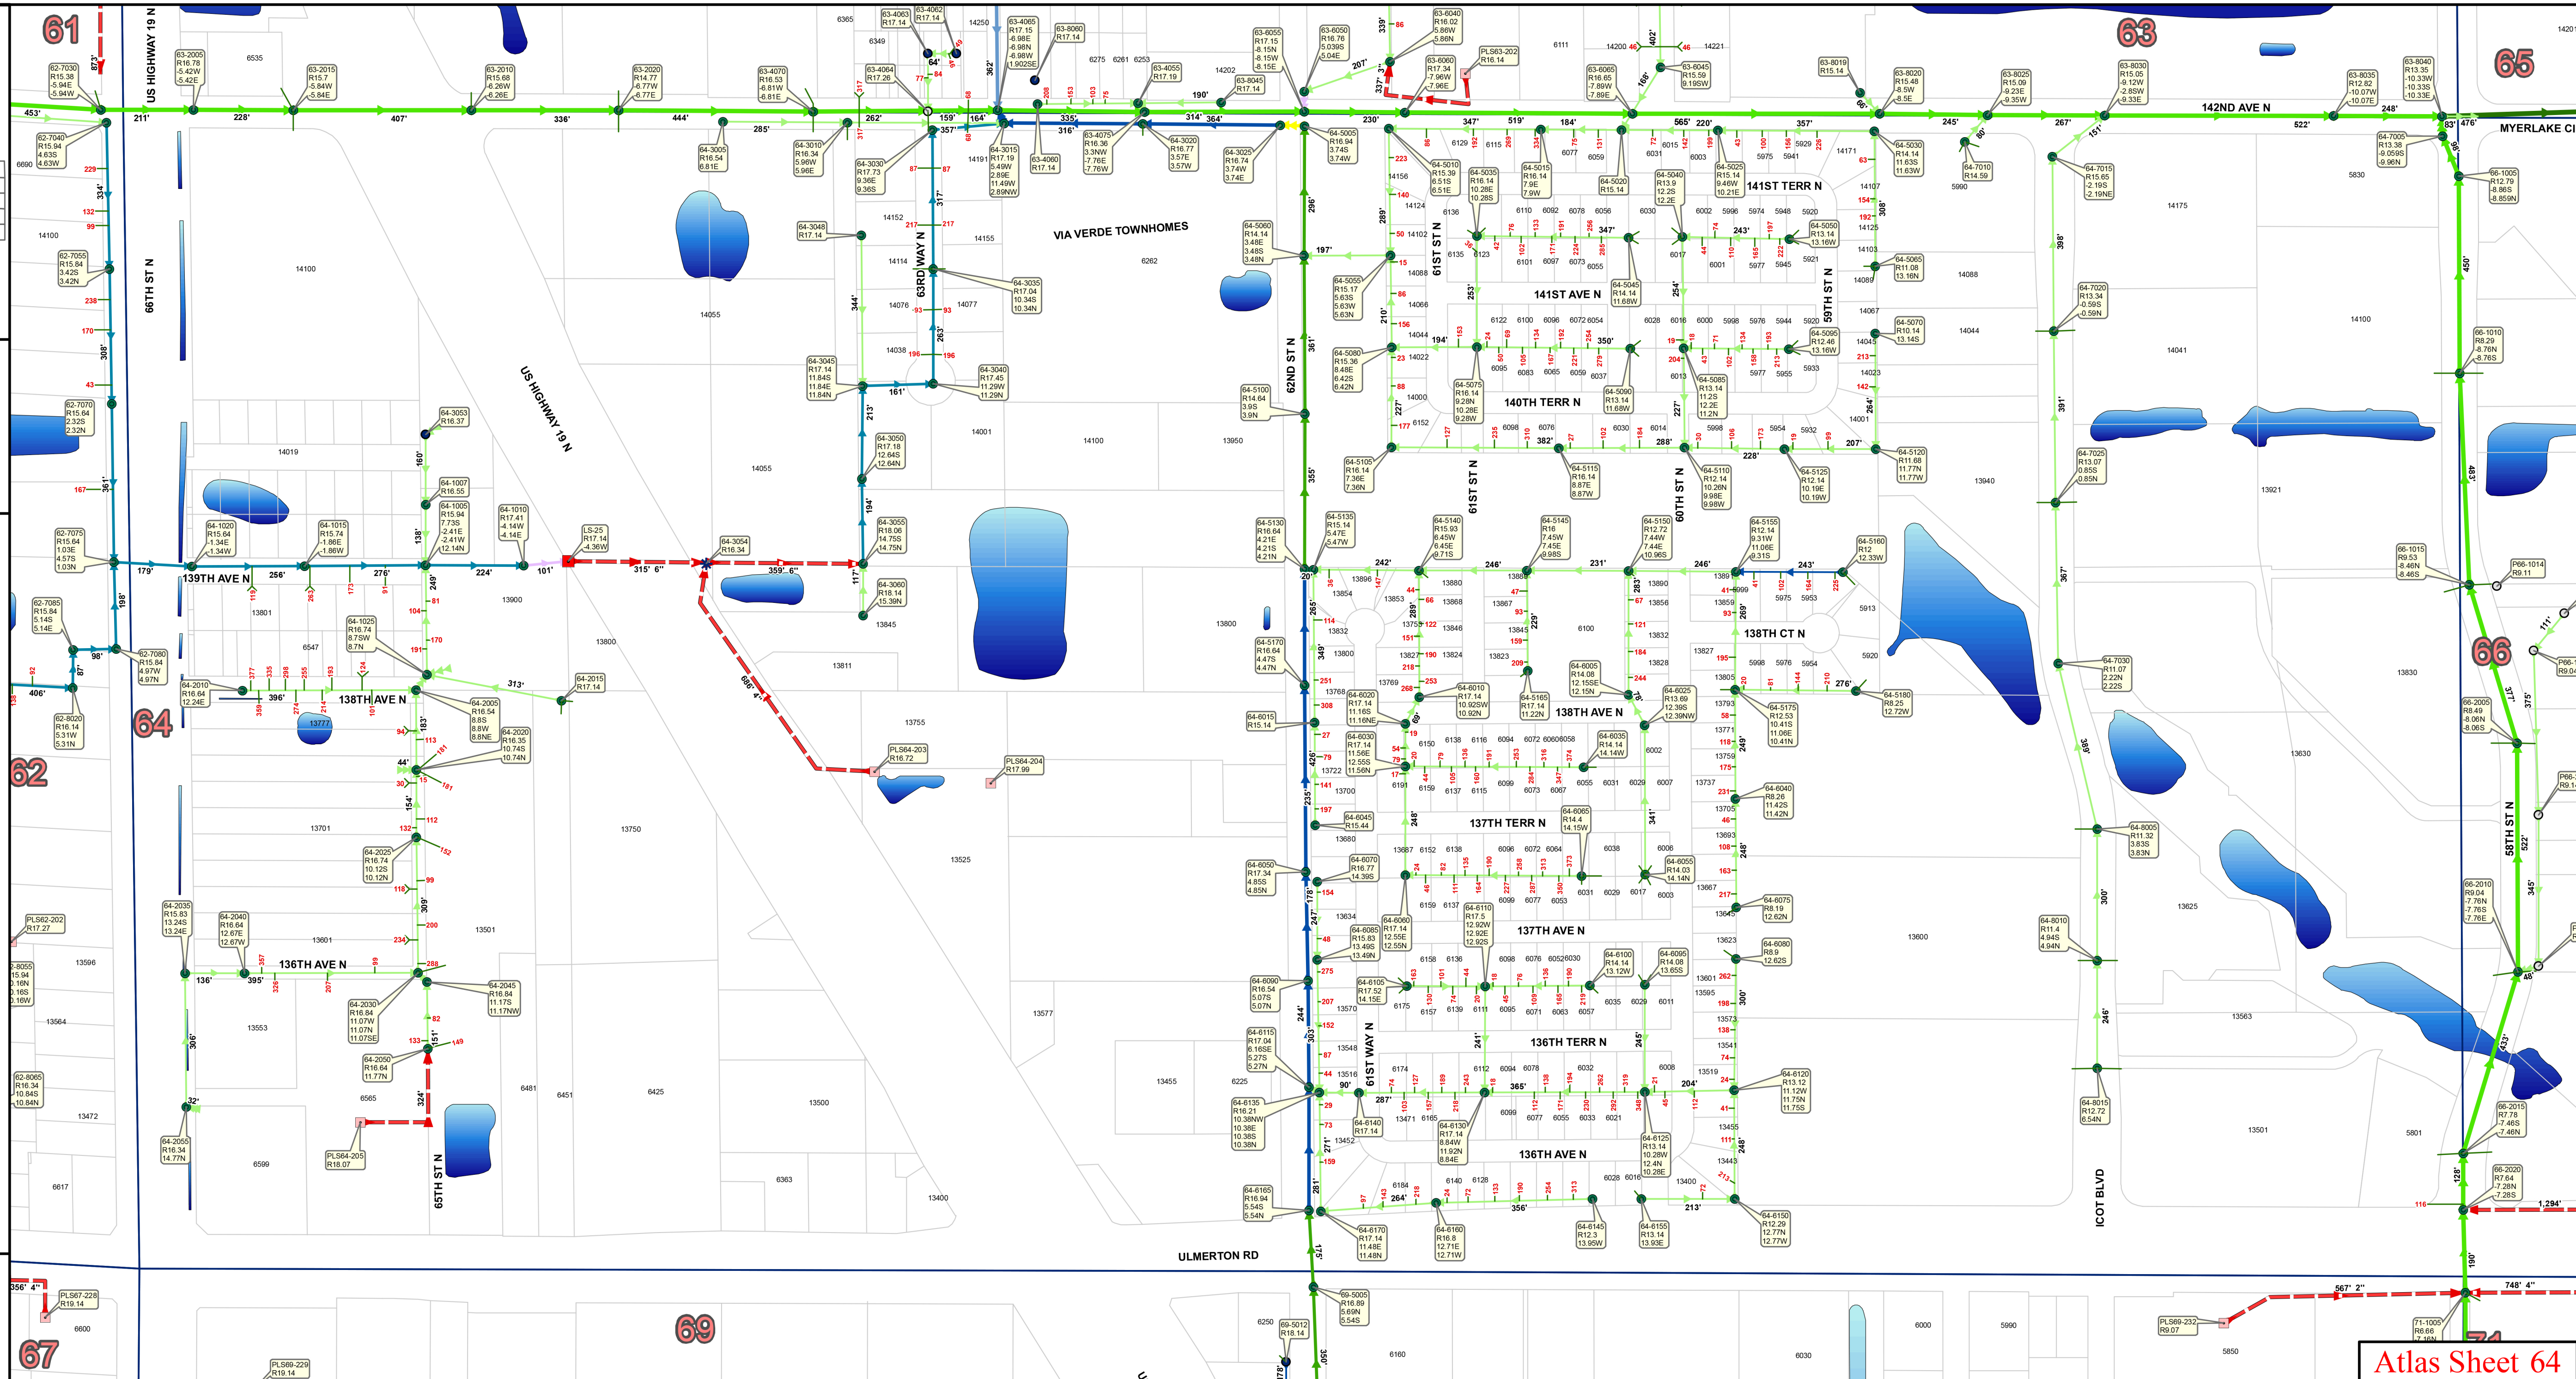

Atlas Sheet 64