



BACH Associates, PC
ENGINEERS • ARCHITECTS • PLANNERS

304 White Horse Pike
Haddon Heights, New Jersey 08035
Tel: 856-546-8611
Fax: 856-546-8612
www.BachDesignGroup.com

SEALS:

STEVEN M. BACH, PE, RA, PP, CME
NJ PE No. GE 41507
NJ RA No. AI 14872
NJ PP No. LI 05557

ALL DIMENSIONS MUST BE VERIFIED BY CONTRACTOR AND OWNER MUST BE NOTIFIED OF ANY DISCREPANCIES BEFORE PROCEEDING WITH THE WORK.

PROJECT:

LAUREL ACRES PARK ENTRANCES

MOUNT LAUREL TOWNSHIP
BURLINGTON COUNTY, NEW JERSEY

ALL DOCUMENTS PREPARED BY BACH ASSOCIATES, PC ARE INSTRUMENTS OF SERVICE IN RESPECT OF THE PROJECT. THEY ARE NOT INTENDED OR REPRESENTED TO BE SUITABLE FOR REUSE BY OWNER OR OTHERS ON EXTENSIONS OF THE PROJECT OR ON ANY OTHER PROJECT. ANY REUSE WITHOUT WRITTEN VERIFICATION OR ADAPTATION BY BACH ASSOCIATES, PC FOR THE SPECIFIC PURPOSES INTENDED WILL BE AT OWNER'S SOLE RISK AND WITHOUT LIABILITY OR LEGAL EXPOSURE TO BACH ASSOCIATES, PC. OWNER SHALL INDEMNIFY AND HOLD HARMLESS BACH ASSOCIATES, PC FROM ALL CLAIMS, DAMAGES, LOSSES AND EXPENSES ARISING OUT OF OR RESULTING THEREFROM.

REVISIONS		
NO.	DESCRIPTION	DATE

DRAWING TITLE:

CONSTRUCTION PLAN



JOB NO: ML2018-10 / ML2019-3	DESIGNED BY: MRB
DATE: 8/30/20	DRAWN BY: PMK
SCALE: 1"=30'	CHECKED BY: SMB

DRAWING NUMBER:

CP-1

BENCHMARK					
B.M. #1	SET NAIL	STA. 21+35.11	RIGHT	28.31"	ELEV. 104.36
B.M. #2	SET NAIL	STA. 28+33.88	LEFT	17.72"	ELEV. 109.35

BASELINE CURVE TABLE						
CURVE	RADIUS	ARC LENGTH	CHORD BEARING	CHORD LENGTH	DELTA ANGLE	TANGENT
C1	75.00'	50.85'	S89°49'30"E	48.89'	35°51'21"	26.45'
C2	115.00'	82.59'	S45°06'30"E	80.83'	41°08'54"	43.17'
C3	245.00'	72.56'	S33°45'24"E	72.30'	1°58'11"	36.93'

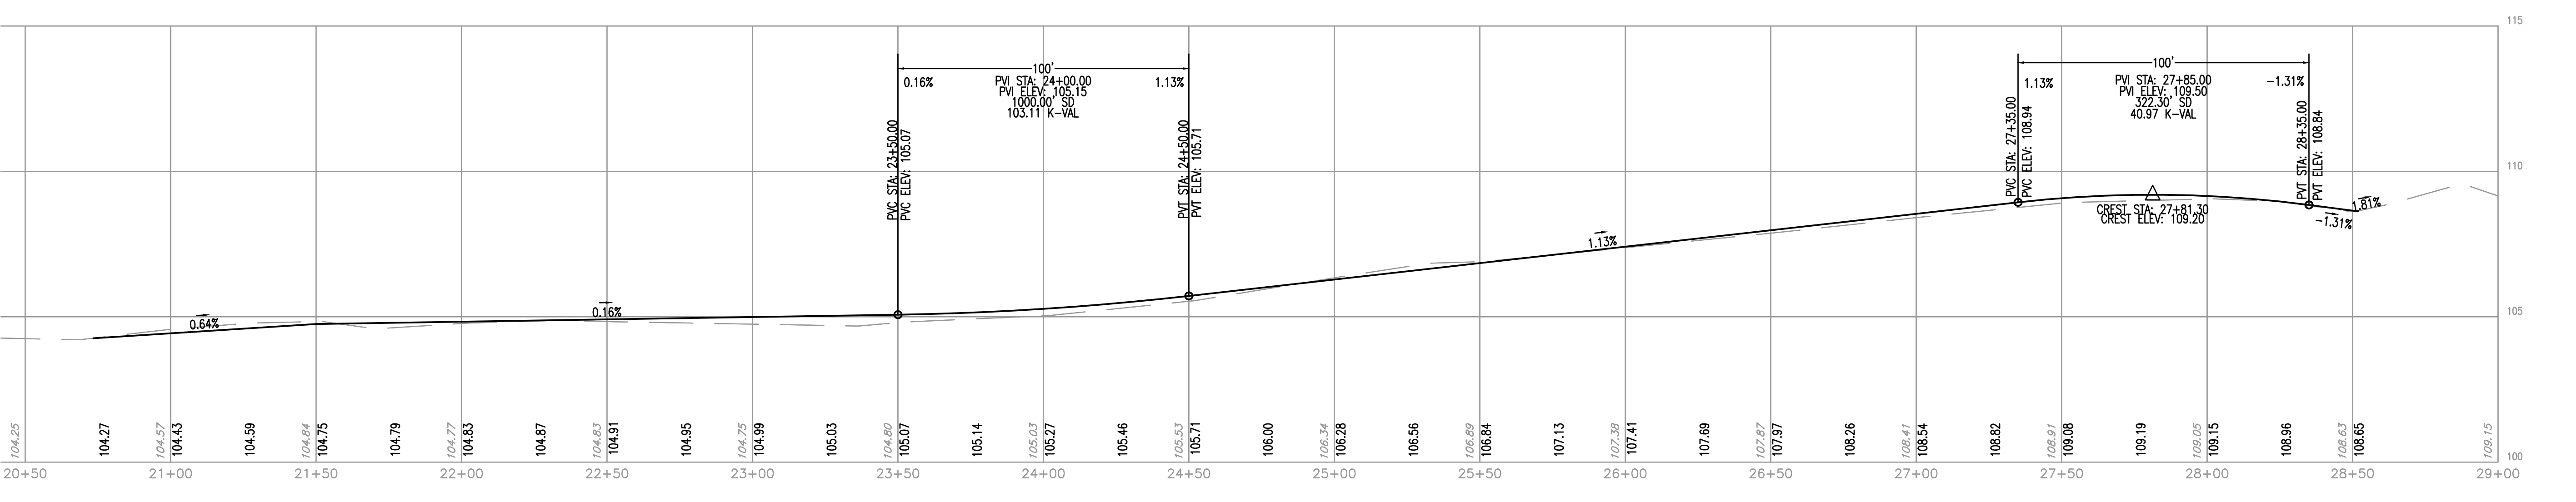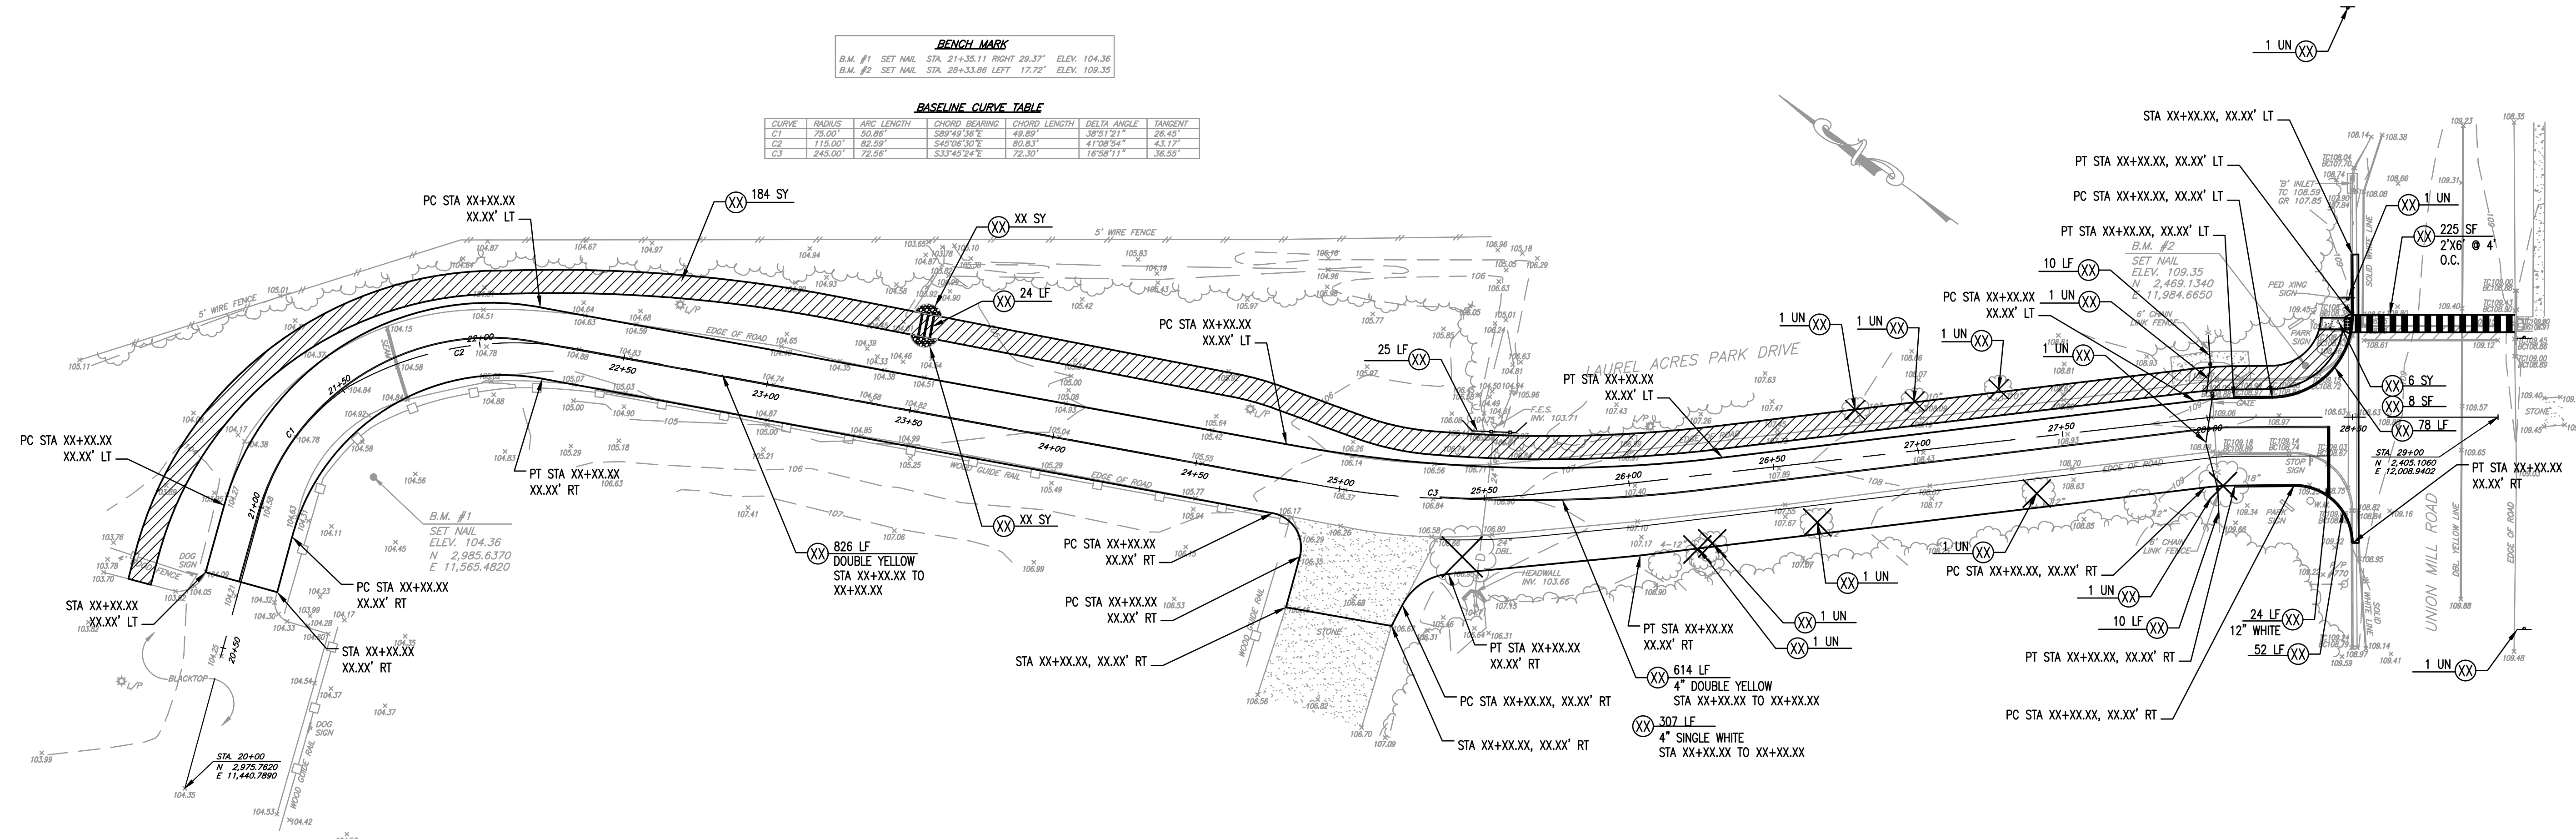

CONSTRUCTION PLAN

