

Appendix D

PARCEL MAP
TOWN OF ST. ALBANS
 PREPARED BY
 DEPARTMENT OF COMMUNITY DEVELOPMENT
 ST. ALBANS, VERMONT
 (802) 524-7589
 FOR THE EXCLUSIVE USE OF THE TOWN OF ST. ALBANS


THIS MAP IS FOR ASSESSMENT PURPOSES ONLY.
 IT IS NOT TO BE USED FOR DESCRIPTION OR
 CONVEYANCE OF PROPERTY.

REVISION TABLE		
DATE	MADE BY	CHANGES OR ADDITIONS

LEGEND	
	PROPERTY LINE
	STREAM
	TOWN BOUNDARY
	RAILROAD
03-081-018	TAX MAP NUMBER
(SUR)	SURVEYED PARCEL

N
 MAP ORIENTATION
 VERMONT GRID NORTH
 (NAD 83)

TOWN OF ST. ALBANS	
TOWN OF NORTH	TOWN OF SOUTH
1	2
3	4

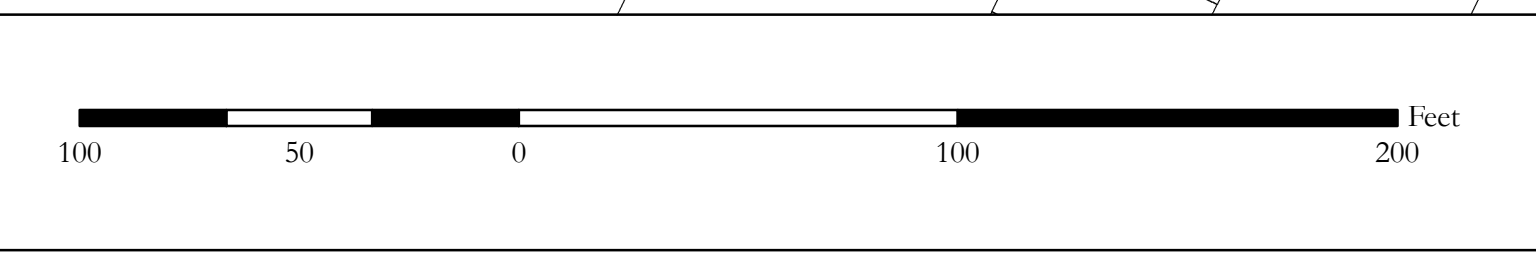

TOWN OF ST. ALBANS SHEET NO. **24**