


LAKE

CHAMPLAIN

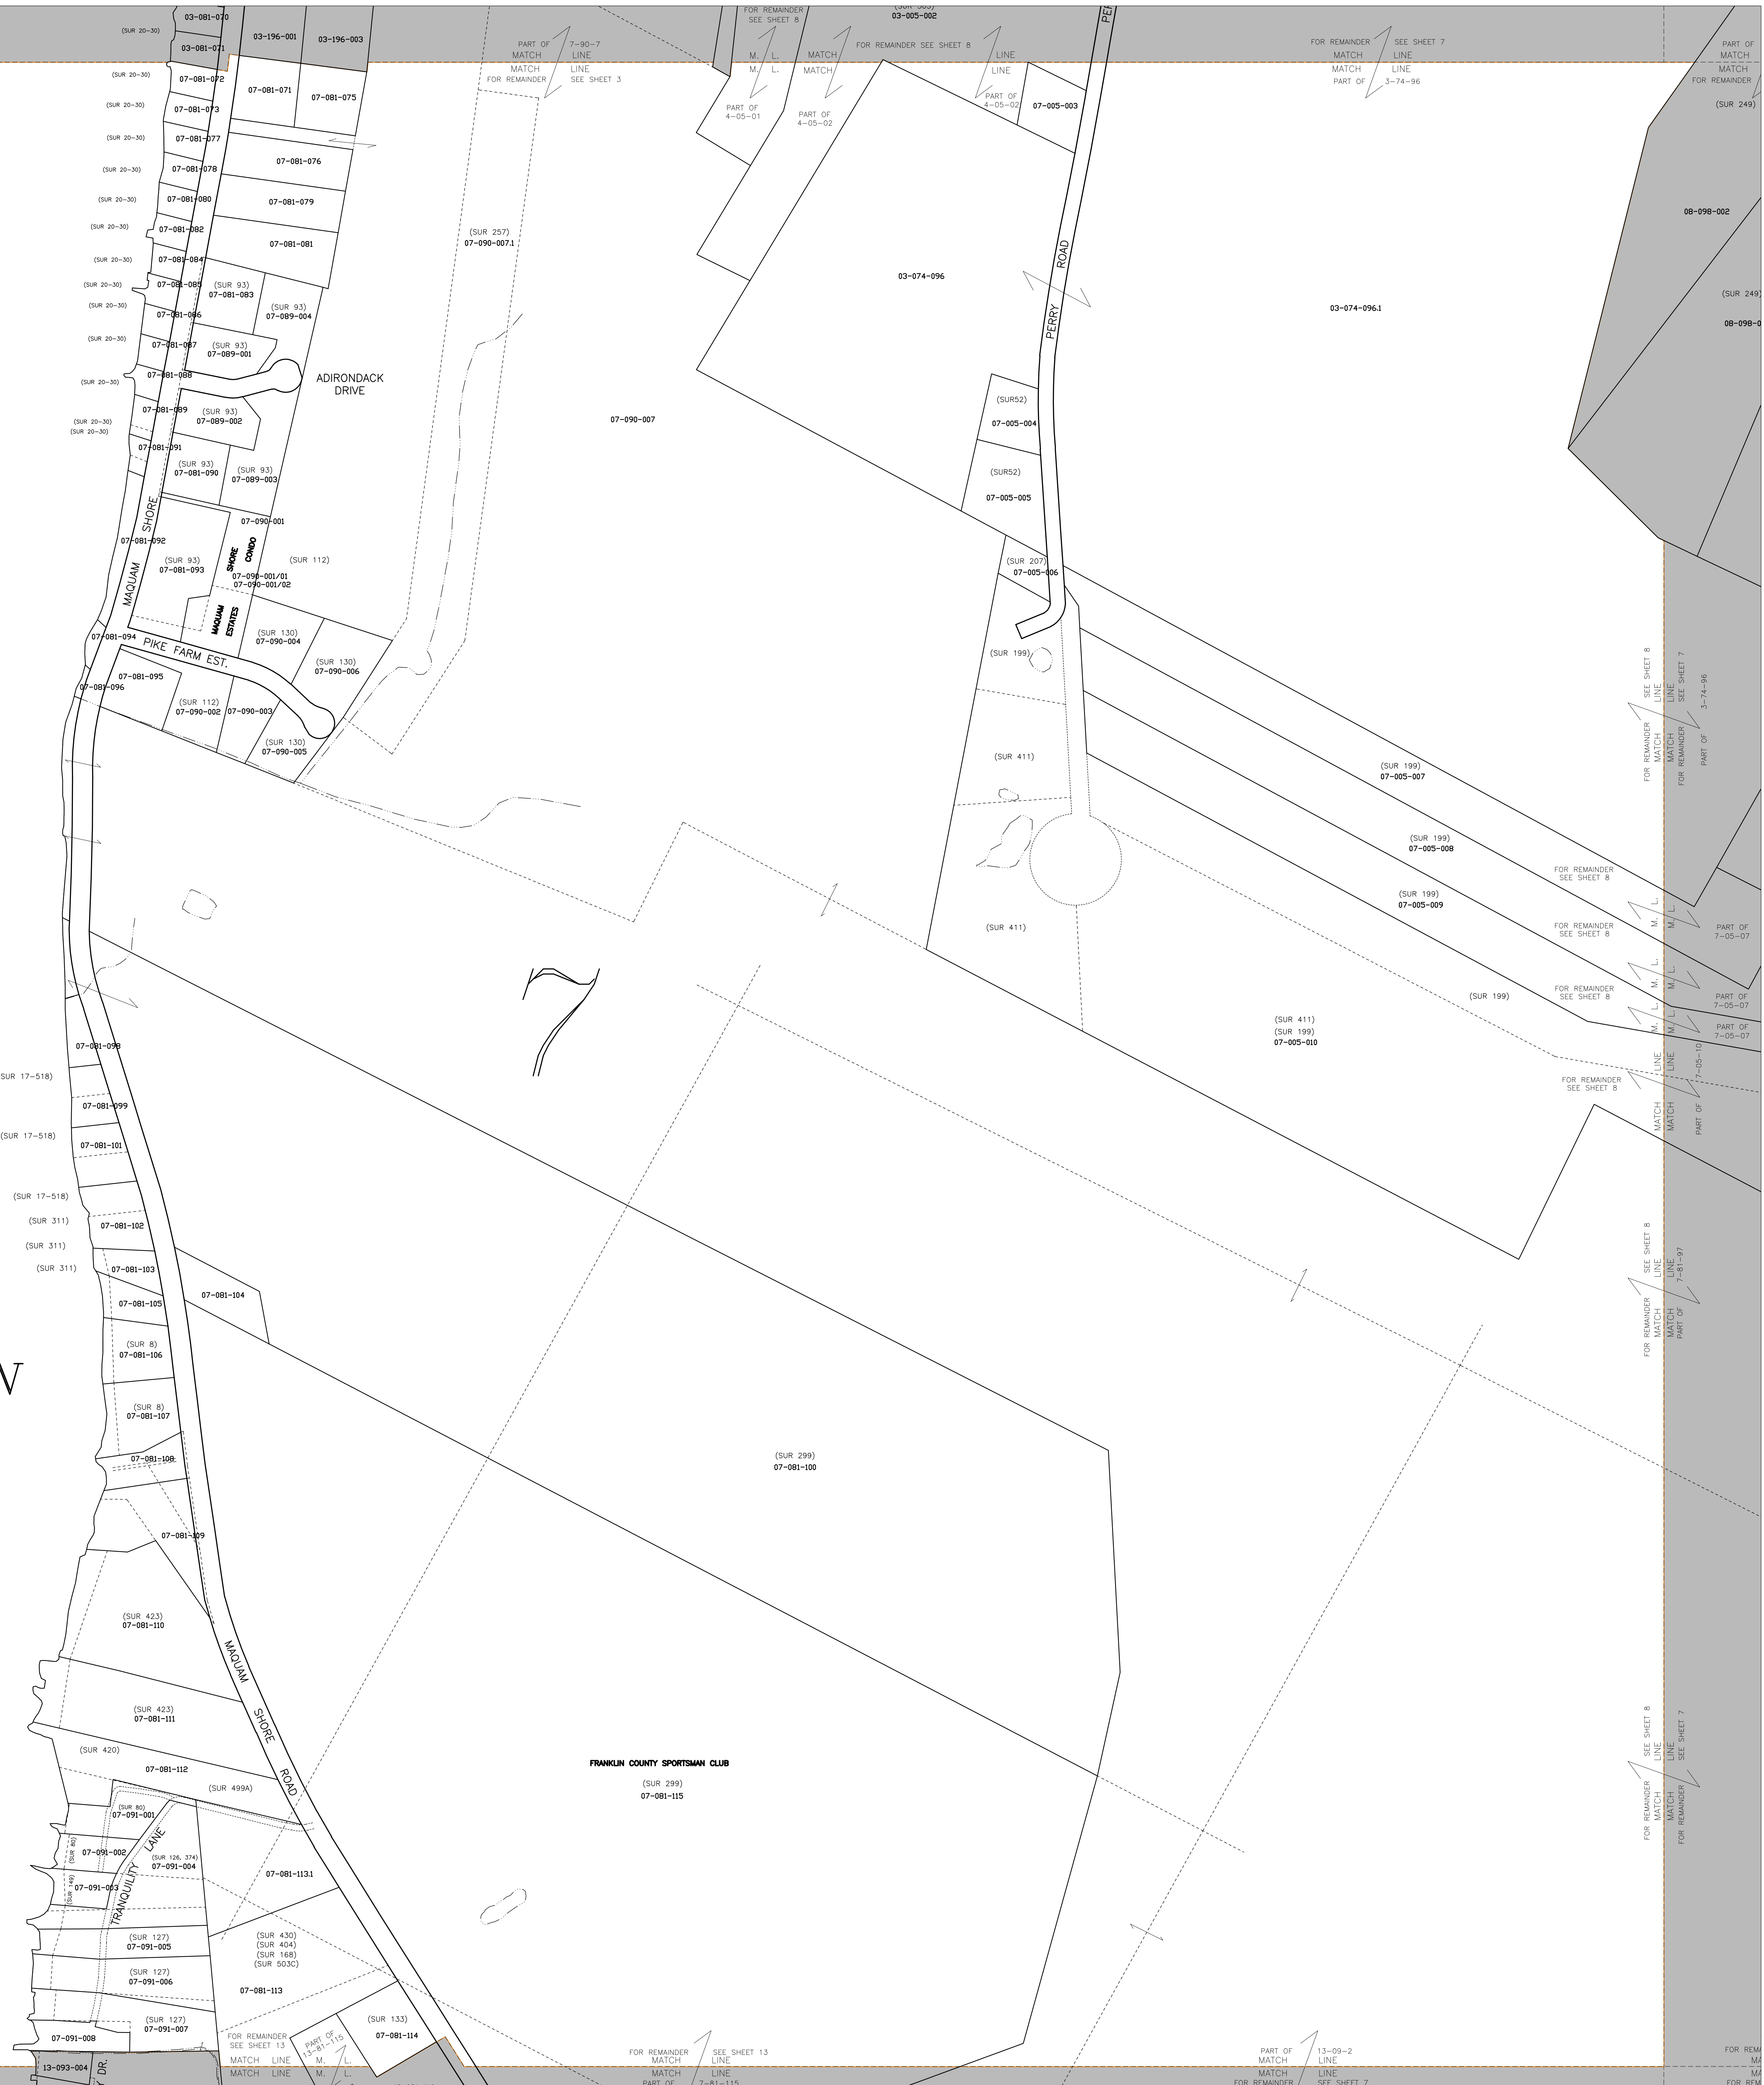


PARCEL MAP
 TOWN OF ST. ALBANS
 PREPARED BY
 BRADFORD HOLDEN
 UNDERHILL, VERMONT
 (802) 899-5896
 FOR THE EXCLUSIVE USE OF THE TOWN OF ST. ALBANS
 COPYRIGHT 2015


THIS MAP IS FOR ASSESSMENT PURPOSES ONLY.
 IT IS NOT TO BE USED FOR DESCRIPTION OR
 CONVEYANCE.

DATE	MADE BY	CHANGES OR ADDITIONS

LEGEND	
PROPERTY LINE	RAILROAD
RIGHT-OF-WAY LINE	ORIGINAL LOT LINE
CITY LINE	DENOTES COMMON OWNER
TOWN LINE	E911 NUMBER
STREAM	PARCEL ID
SHEET COVERAGE	SURVEYED PARCEL

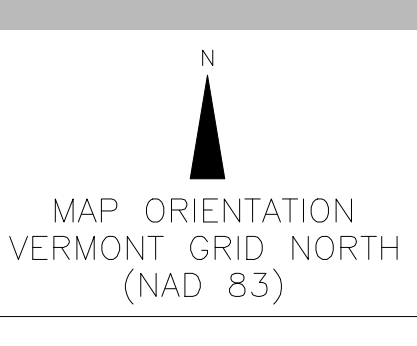

TOWN OF	3	4
NORTH	8	
HERO	13	14

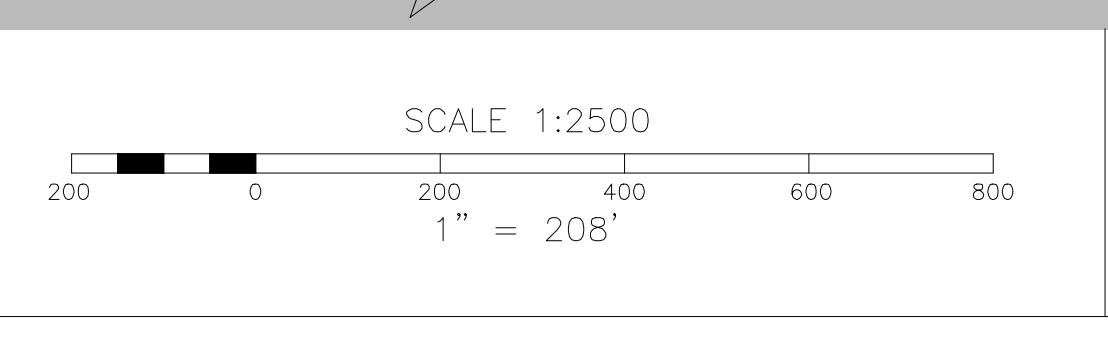

TOWN SHEET NO. 7
 SAINT ALBANS
 ORTHOPHOTO 096260 (APRIL 2013)