


SEE PAGE 10

SEE PAGE 12

TOWN OF SWANTON
TOWN OF ST. ALBANS

11

SEE PAGE 17


PARCEL MAP
TOWN OF ST. ALBANS
 PREPARED BY
 DEPARTMENT OF COMMUNITY DEVELOPMENT
 ST. ALBANS, VERMONT
 (802) 524-7589
 FOR THE EXCLUSIVE USE OF THE TOWN OF ST. ALBANS

THIS MAP IS FOR ASSESSMENT PURPOSES ONLY.
 IT IS NOT TO BE USED FOR DESCRIPTION OR
 CONVEYANCE OF PROPERTY


REVISION TABLE		
DATE	MADE BY	CHANGES OR ADDITIONS

LEGEND	
	PROPERTY LINE
	STREAM
	TOWN BOUNDARY
	RAILROAD
05-081-018 (SUR)	TAX MAP NUMBER
	SURVEYED PARCEL

N

 MAP ORIENTATION
 VERMONT GRID NORTH
 (NAD 83)

TOWN OF ST. ALBANS	
TOWN OF	SECTION
NORTH	WEST
1	2

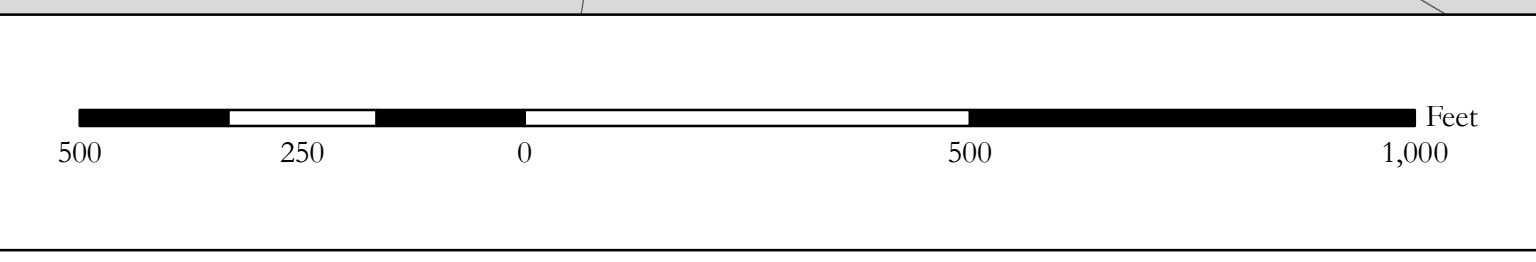

TOWN OF ST. ALBANS
 SHEET NO. **11**