

08-076-006

08-076-006

SUR 536A 07-090-007

15-073-017.19

14

DUNSMOORE RD

SUR 325

23-080-048.2

14-076-004

14-076-004


22-080-070

13-081-123

22-076-003

22-081-134

Stevens Brook

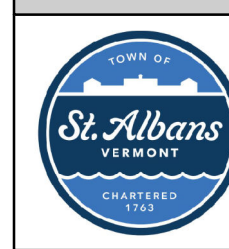
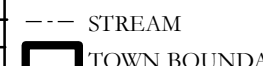

 


PARCEL MAP
TOWN OF ST. ALBANS
PREPARED BY
DEPARTMENT OF COMMUNITY DEVELOPMENT
ST. ALBANS, VERMONT
(802) 524-7589
FOR THE EXCLUSIVE USE OF THE TOWN OF ST. ALBANS

THIS MAP IS FOR ASSESSMENT PURPOSES ONLY.
IT IS NOT TO BE USED FOR DESCRIPTION OR
CONVEYANCE OF PROPERTY

REVISION TABLE		
DATE	MADE BY	CHANGES OR ADDITIONS

LEGEND


-  PROPERTY LINE
-  STREAM
-  TOWN BOUNDARY
-  RAILROAD

03-081-018 TAX MAP NUMBER
(SUR) SURVEYED PARCEL

N
MAP ORIENTATION
VERMONT GRID NORTH
(NAD 83)

TOWN OF ST. ALBANS

1	2
3	4

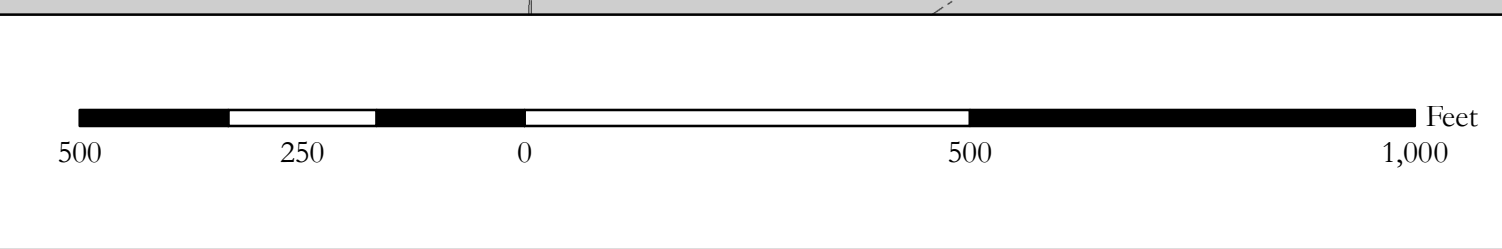

500 250 0 500 1,000 Feet

TOWN OF ST. ALBANS SHEET NO. 14