



22

SAINT ALBANS BAY

PARCEL MAP
TOWN OF ST. ALBANS
 PREPARED BY
 DEPARTMENT OF COMMUNITY DEVELOPMENT
 ST. ALBANS, VERMONT
 (802) 524-7589
 FOR THE EXCLUSIVE USE OF THE TOWN OF ST. ALBANS


THIS MAP IS FOR ASSESSMENT PURPOSES ONLY.
 IT IS NOT TO BE USED FOR DESCRIPTION OR
 CONVEYANCE OF PROPERTY

REVISION TABLE		
DATE	MADE BY	CHANGES OR ADDITIONS

LEGEND	TAX MAP NUMBER (SUR)	TAX MAP NUMBER SURVEYED PARCEL
PROPERTY LINE	05-081-018	
STREAM		
TOWN BOUNDARY		
RAILROAD		

MAP ORIENTATION
 VERMONT GRID NORTH
 (NAD 83)

TOWN OF ST. ALBANS	
1	2

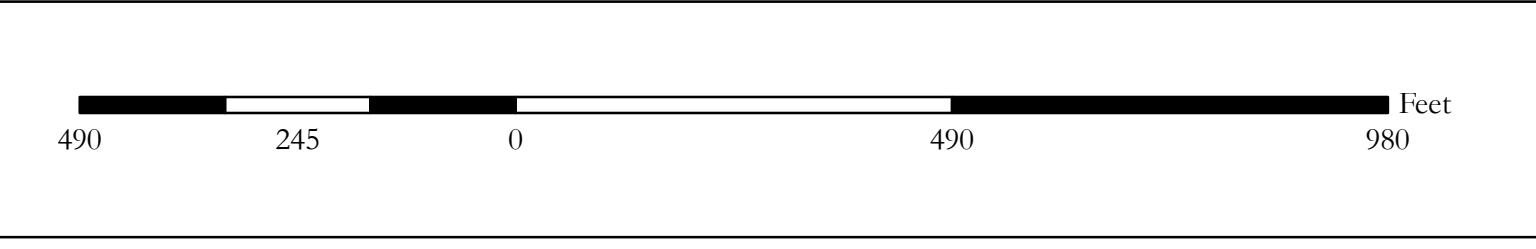

TOWN OF ST. ALBANS SHEET NO. **22**