



SEE PAGE 22

SEE PAGE 24

SEE PAGE 33



PARCEL MAP
TOWN OF ST. ALBANS
PREPARED BY
DEPARTMENT OF COMMUNITY DEVELOPMENT
ST. ALBANS, VERMONT
(802) 524-7589
FOR THE EXCLUSIVE USE OF THE TOWN OF ST. ALBANS

THIS MAP IS FOR ASSESSMENT PURPOSES ONLY.
IT IS NOT TO BE USED FOR DESCRIPTION OR
CONVEYANCE OF PROPERTY

REVISION TABLE		
DATE	MADE BY	CHANGES OR ADDITIONS

 PROPERTY LINE

 STREAM

 TOWN BOUNDARY

 RAILROAD

03-081-018
(SUR)


TAX MAP NUMBER
SURVEYED PARCEL

N



MAP ORIENTATION
VERMONT GRID NORTH
(NAD 83)

TOWN OF ST. ALBANS	
1	2
3	4

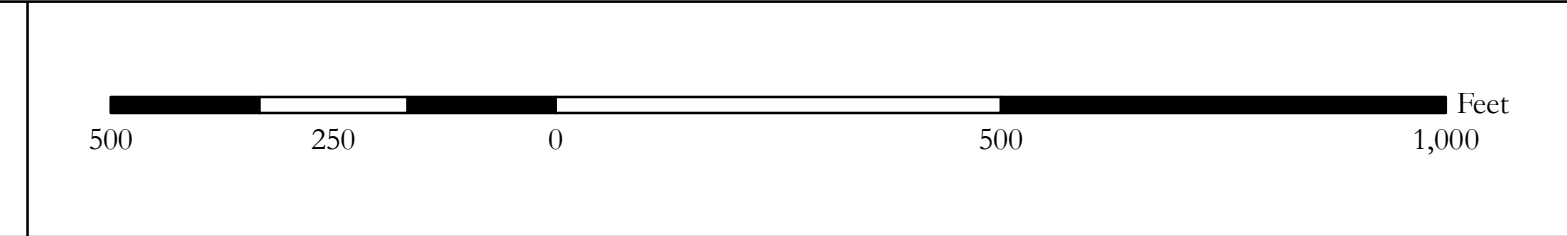

TOWN OF
ST. ALBANS

SHEET NO.
23