



SEE PAGE 23

SEE PAGE 16

SEE PAGE 25

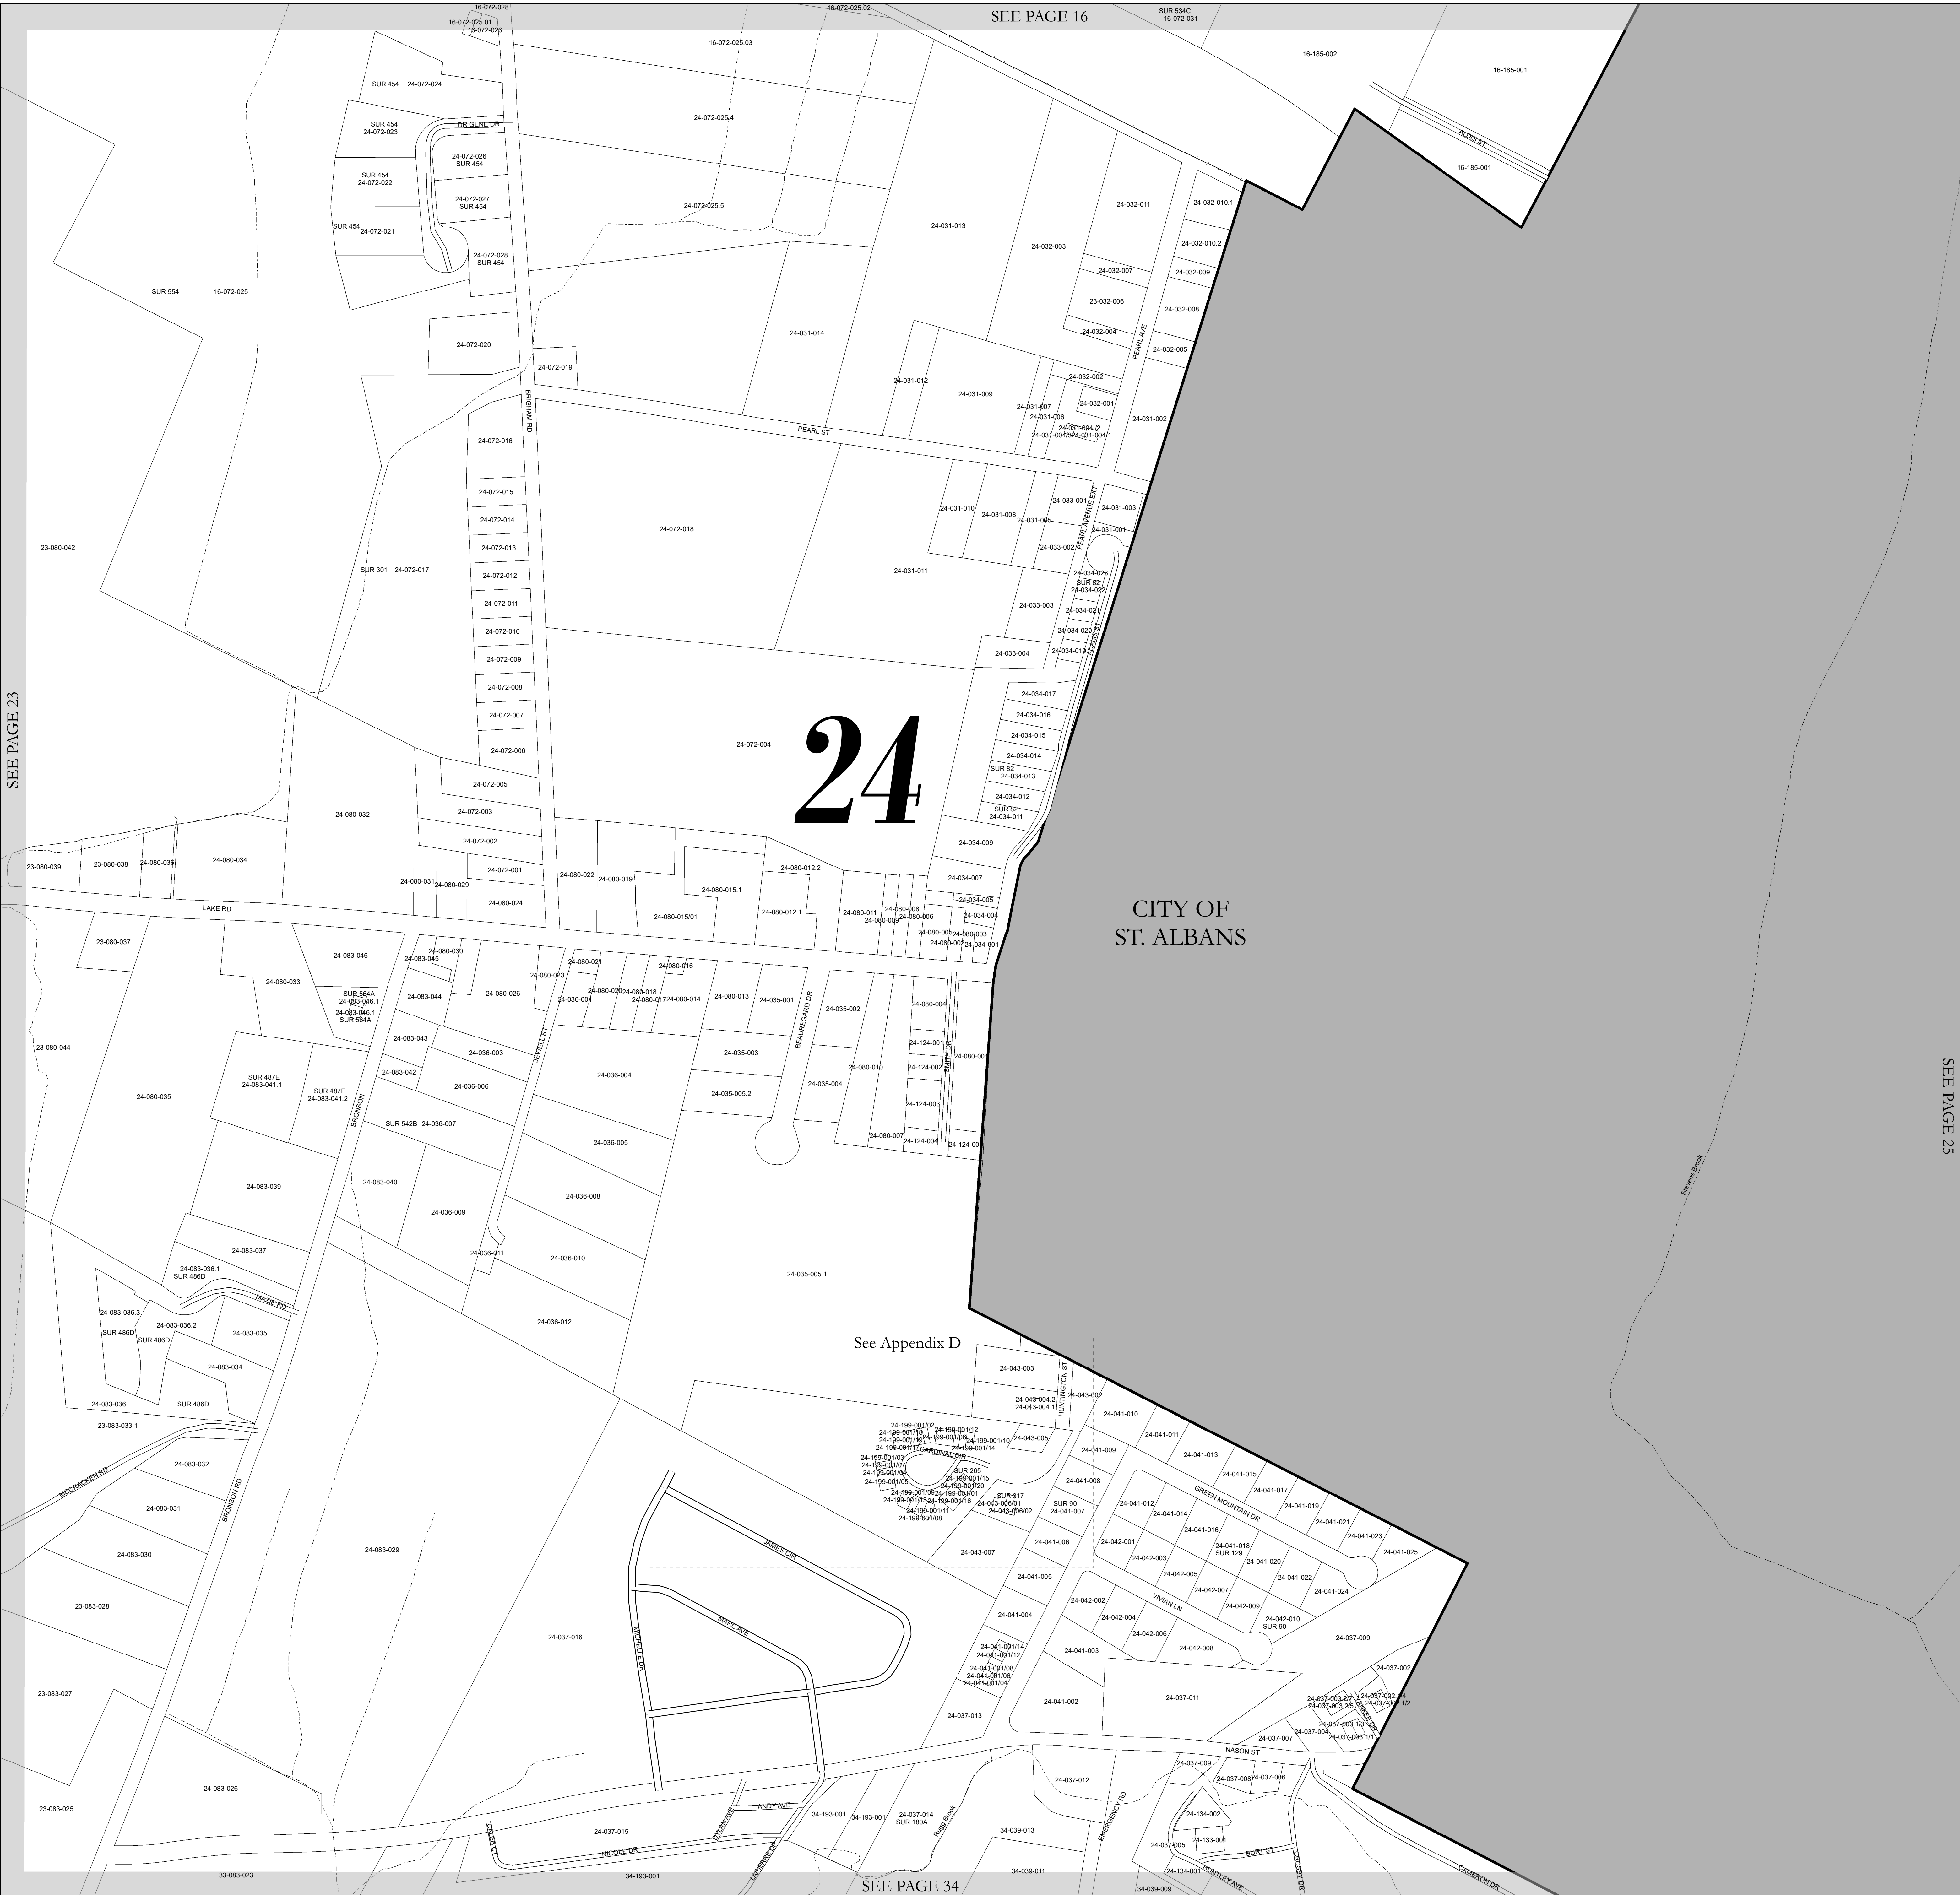

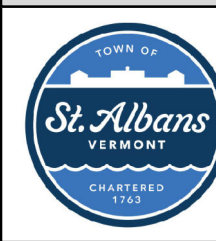

PARCEL MAP
TOWN OF ST. ALBANS
PREPARED BY
DEPARTMENT OF COMMUNITY DEVELOPMENT
ST. ALBANS, VERMONT
(802) 524-7589
FOR THE EXCLUSIVE USE OF THE TOWN OF ST. ALBANS

THIS MAP IS FOR ASSESSMENT PURPOSES ONLY.
IT IS NOT TO BE USED FOR DESCRIPTION OR
CONVEYANCE OF PROPERTY

REVISION TABLE		
DATE	MADE BY	CHANGES OR ADDITIONS

LEGEND

- PROPERTY LINE
- STREAM
- TOWN BOUNDARY
- RAILROAD

03-081-018 (SUR) TAX MAP NUMBER

24-037-014 SUR 180A SURVEYED PARCEL

MAP ORIENTATION

VERMONT GRID NORTH (NAD 83)

TOWN OF ST. ALBANS

1 2 3

500 250 0 500 1,000 Feet

TOWN OF ST. ALBANS

TOWN OF ST. ALBANS

SHEET NO. 24