


# 25

CITY OF ST. ALBANS

See Appendix E

SEE PAGE 26

SEE PAGE 24

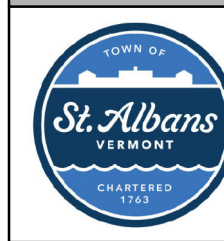

PARCEL MAP  
TOWN OF ST. ALBANS  
PREPARED BY  
DEPARTMENT OF COMMUNITY DEVELOPMENT  
ST. ALBANS, VERMONT  
(802) 524-7589  
FOR THE EXCLUSIVE USE OF THE TOWN OF ST. ALBANS

THIS MAP IS FOR ASSESSMENT PURPOSES ONLY  
IT IS NOT TO BE USED FOR DESCRIPTION OR  
CONVEYANCE OF PROPERTY

REVISION TABLE	
DATE	MADE BY

LEGEND


- PROPERTY LINE
- STREAM
- TOWN BOUNDARY
- RAILROAD

05-081-018 TAX MAP NUMBER  
(SUR) SURVEYED PARCEL

N  
MAP ORIENTATION  
VERMONT GRID NORTH  
(NAD 83)

TOWN OF ST. ALBANS

1	2
3	4

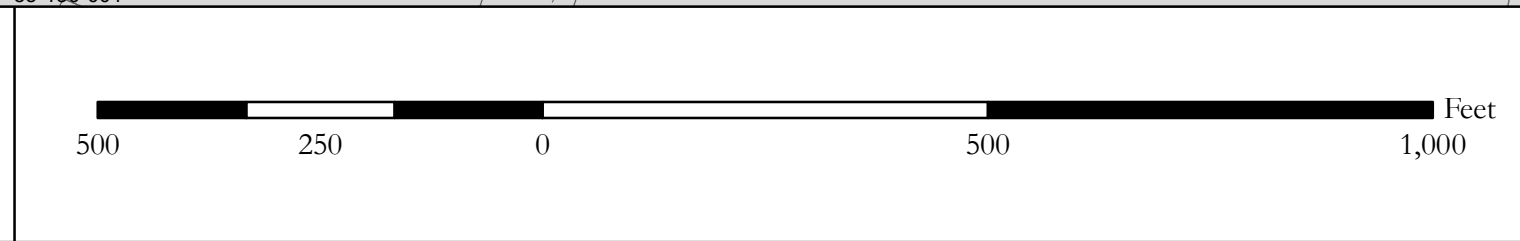

TOWN OF ST. ALBANS SHEET NO. 25