



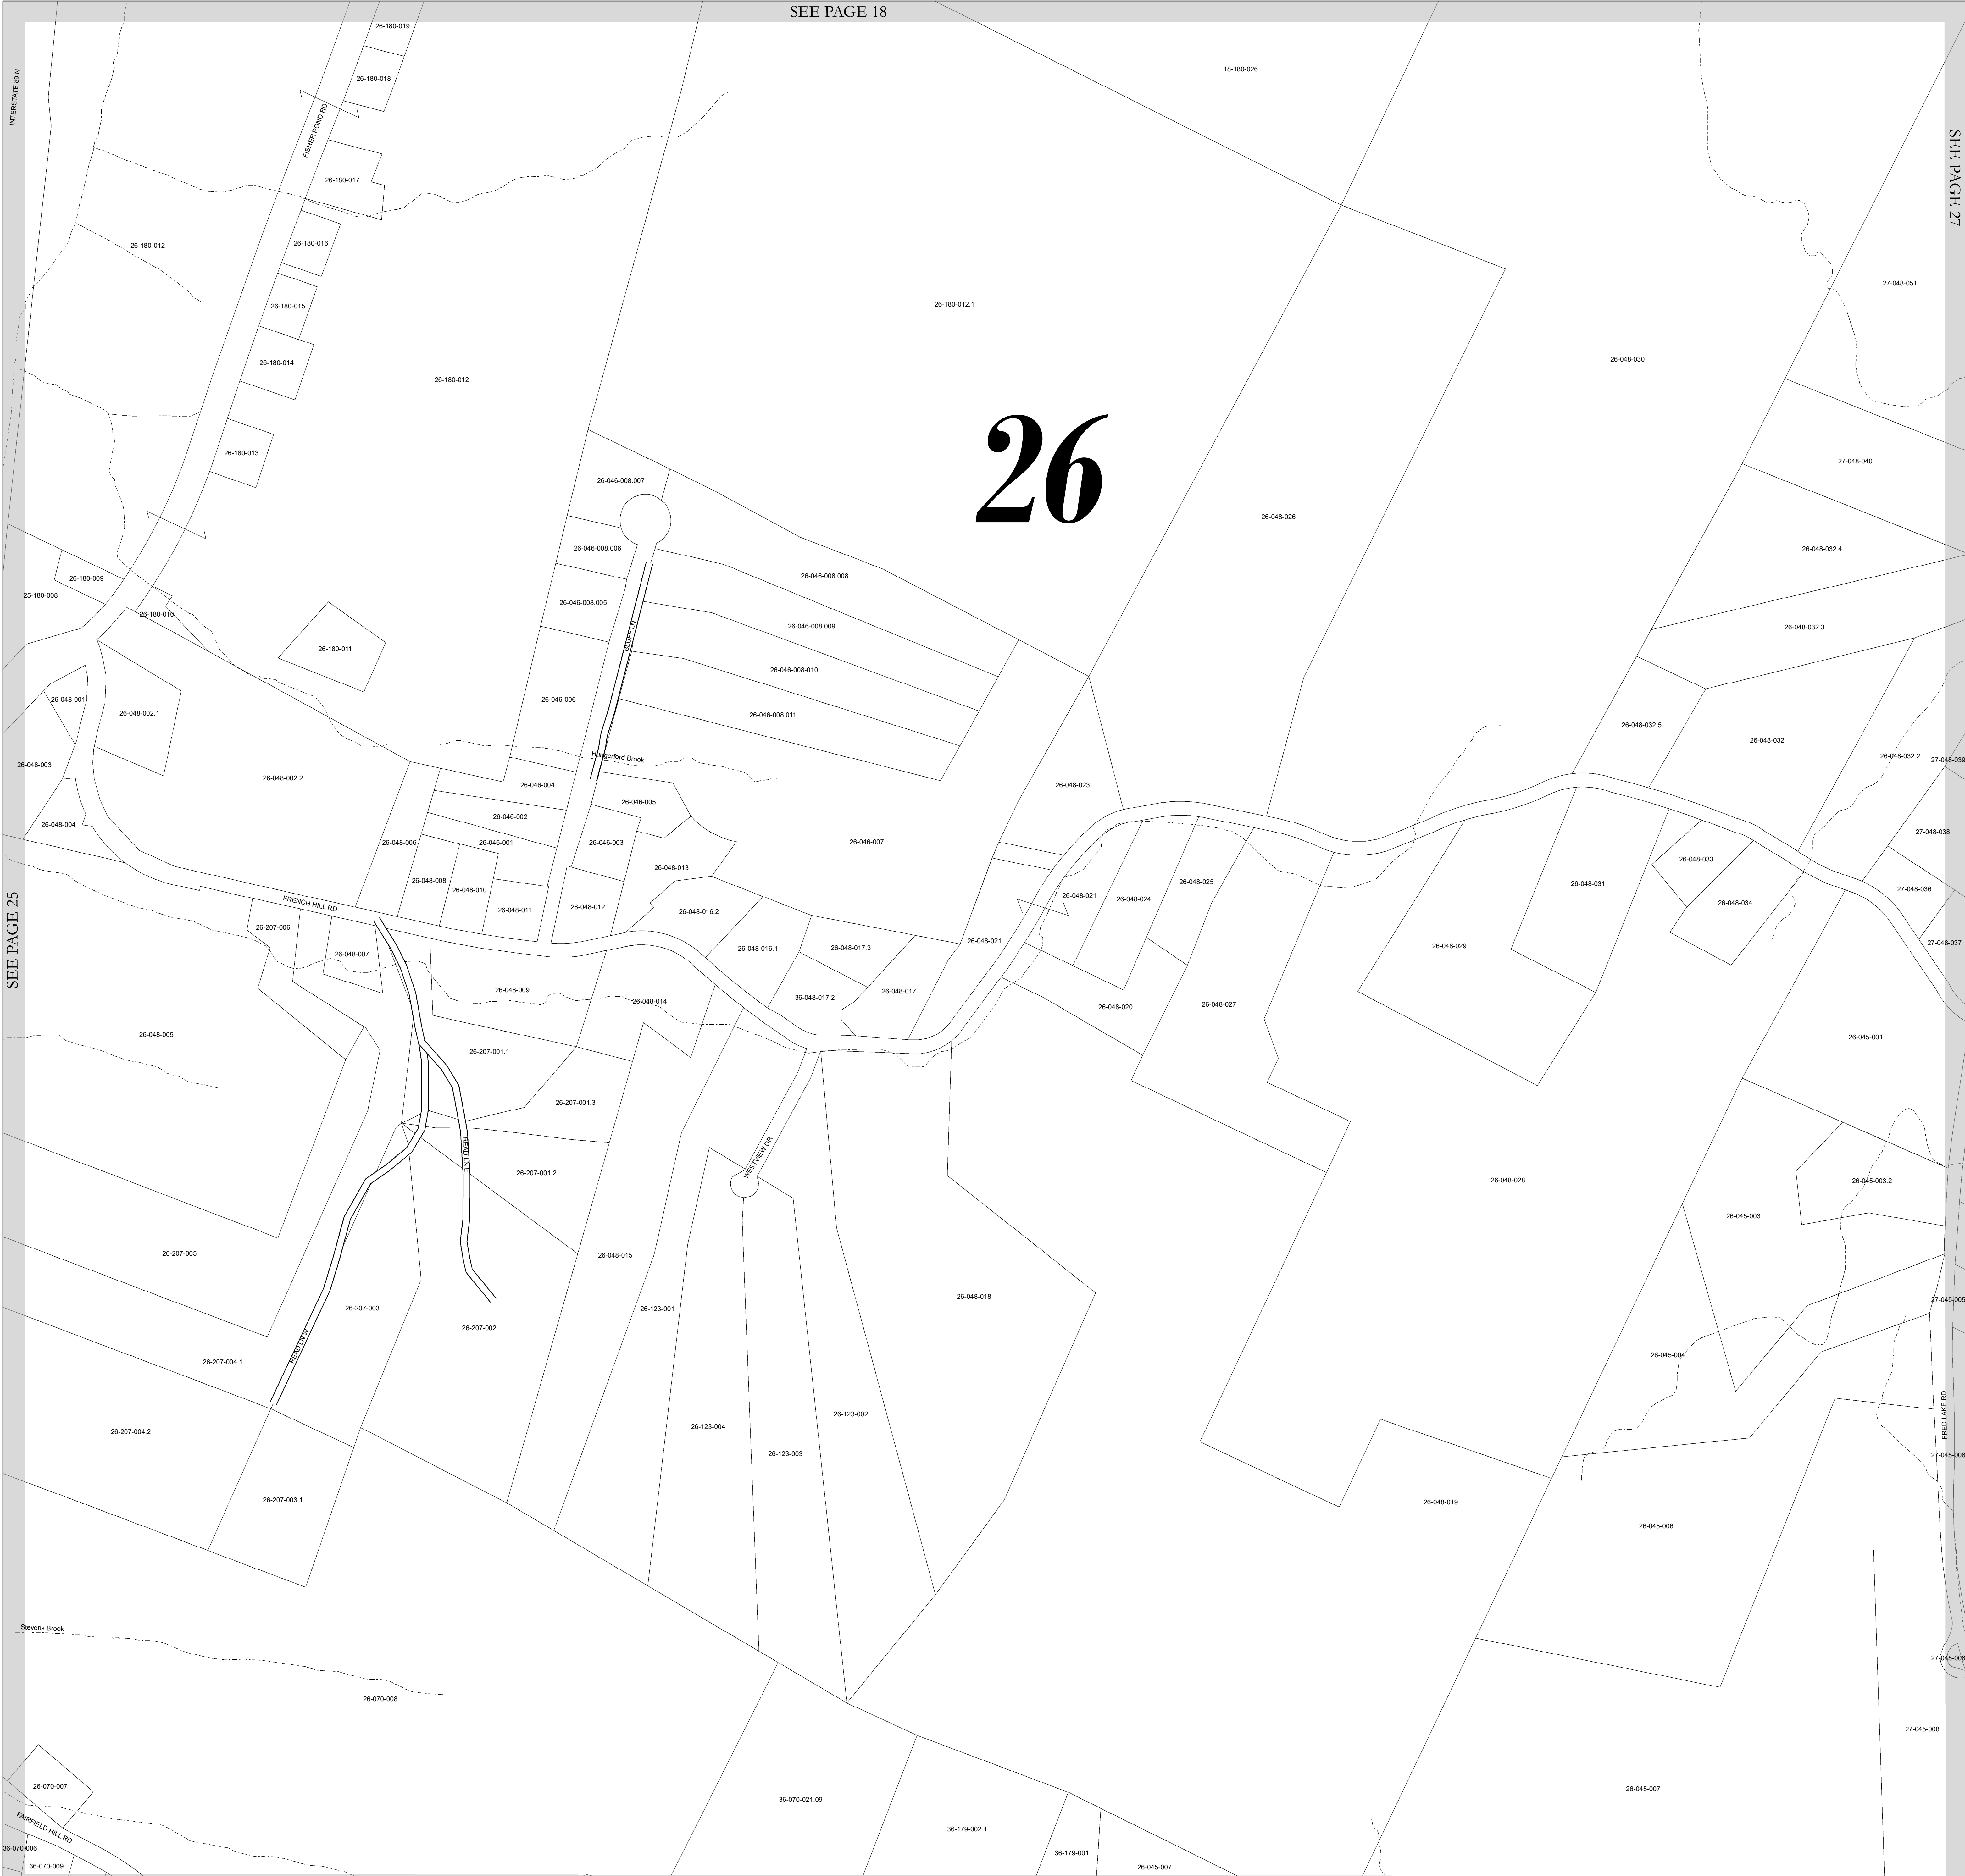

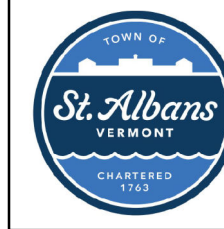



PARCEL MAP  
**TOWN OF ST. ALBANS**  
PREPARED BY  
DEPARTMENT OF COMMUNITY DEVELOPMENT  
ST. ALBANS, VERMONT  
(802) 524-7589  
FOR THE EXCLUSIVE USE OF THE TOWN OF ST. ALBANS

THIS MAP IS FOR ASSESSMENT PURPOSES ONLY.  
IT IS NOT TO BE USED FOR DESCRIPTION OR  
CONVEYANCE OF PROPERTY


| REVISION TABLE |         |                      |
|----------------|---------|----------------------|
| DATE           | MADE BY | CHANGES OR ADDITIONS |
|                |         |                      |
|                |         |                      |
LEGEND

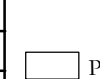 PROPERTY LINE

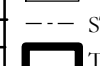 STREAM

 TOWN BOUNDARY

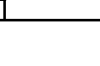 RAILROAD

03-081-018  
(SUR)


TAX MAP NUMBER  
SURVEYED PARCEL

N



MAP ORIENTATION  
VERMONT GRID NORTH  
(NAD 83)

| TOWN OF STURTON    |   |
|--------------------|---|
| TOWN OF NORTH FRED |   |
| 1                  | 2 |
| 3                  | 4 |

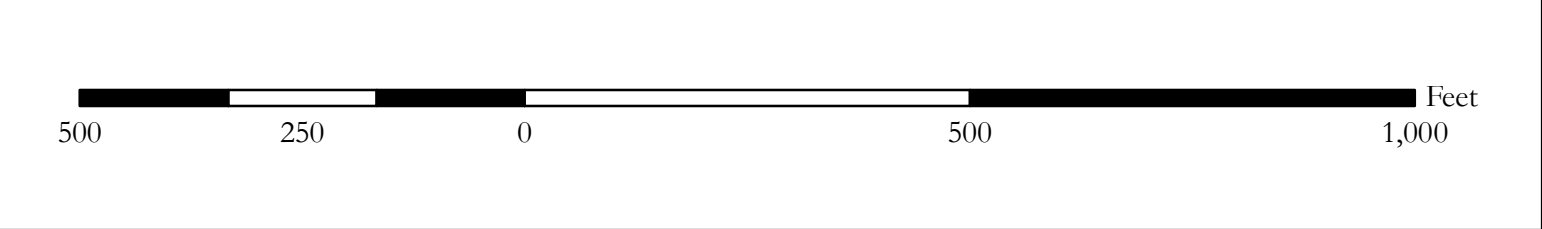

TOWN OF  
ST. ALBANS

SHEET NO.  
**26**