

SAINT  
ALBANS  
BAY

SEE PAGE 23

SEE PAGE 32

SEE PAGE 34

TOWN OF ST. ALBANS  
TOWN OF GEORGIA

SEE PAGE 41

PARCEL MAP  
**TOWN OF ST. ALBANS**  
PREPARED BY  
DEPARTMENT OF COMMUNITY DEVELOPMENT  
ST. ALBANS, VERMONT  
(802) 524-7589  
FOR THE EXCLUSIVE USE OF THE TOWN OF ST. ALBANS


THIS MAP IS FOR ASSESSMENT PURPOSES ONLY.  
IT IS NOT TO BE USED FOR DESCRIPTION OR  
CONVEYANCE OF PROPERTY

REVISION TABLE	
DATE	MADE BY / CHANGES OR ADDITIONS

LEGEND	
	PROPERTY LINE
	STREAM
	TOWN BOUNDARY
	RAILROAD
05-081-018 (SUR)	TAX MAP NUMBER SURVEYED PARCEL

MAP ORIENTATION  
VERMONT GRID NORTH  
(NAD 83)

TOWN OF ST. ALBANS	
TOWN OF NORTH (HEAT)	TOWN OF SOUTH (HEAT)
1	2
3	4

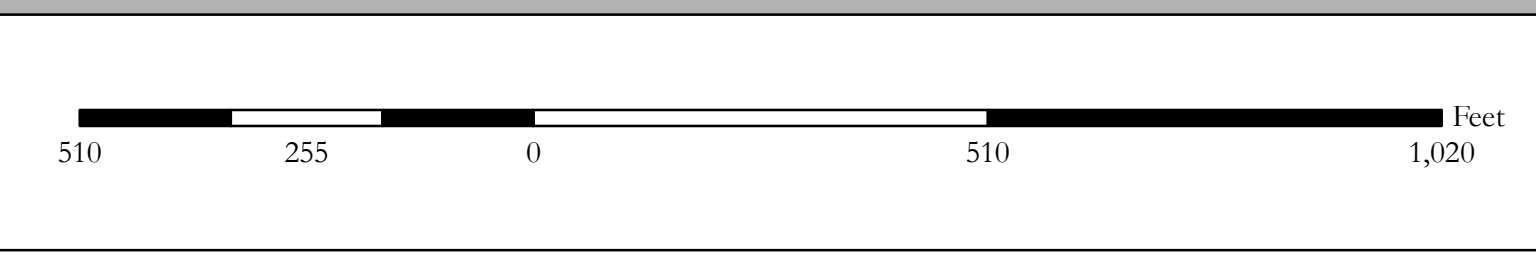

TOWN OF ST. ALBANS SHEET NO. **33**