

01-002-003

04-003-009

TOWN OF SWANTON
TOWN OF ST. ALBANS

04-003-008

04-003-008

04-074-005

04-003-006

4

04-003-005

04-003-007

04-003-004

04-003-007

SEE PAGE 3

SEE PAGE 5

04-003-002.1

04-003-003

04-074-095

04-003-002

04-003-001

03-074-096.1

08-074-074

04-003-001.1

LOWER NEWTON RD

LORD ROAD

SUR 151 08-098-002

SUR 151 08-098-001

08-074-094.1 SUR 506D

08-074-094.5 SUR 506F

08-074-094.4 SUR 506G

SUR 506F 08-074-094.2

08-074-087

04-074-090

04-074-088

04-074-091

04-074-089

04-074-087

SUR 132

SUR 132 08-074-086

08-076-014.1

08-074-085

SEE PAGE 8



PARCEL MAP
TOWN OF ST. ALBANS
PREPARED BY
DEPARTMENT OF COMMUNITY DEVELOPMENT
ST. ALBANS, VERMONT
(802) 524-7589
FOR THE EXCLUSIVE USE OF THE TOWN OF ST. ALBANS

THIS MAP IS FOR ASSESSMENT PURPOSES ONLY.
IT IS NOT TO BE USED FOR DESCRIPTION OR
CONVEYANCE OF PROPERTY


REVISION TABLE		
DATE	MADE BY	CHANGES OR ADDITIONS

LEGEND	
	PROPERTY LINE
	STREAM
	TOWN BOUNDARY
	RAILROAD

05-081-018 TAX MAP NUMBER
(SUR) SURVEYED PARCEL

MAP ORIENTATION
VERMONT GRID NORTH
(NAD 83)

TOWN OF SWANTON	
1	2
3	4

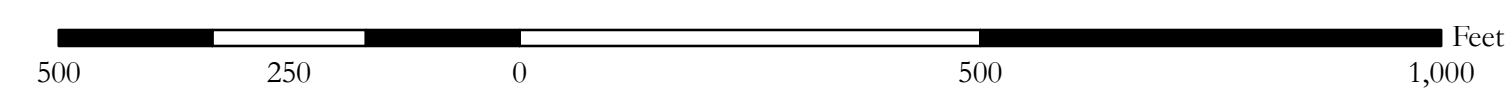

TOWN OF
ST. ALBANS

SHEET NO.
4