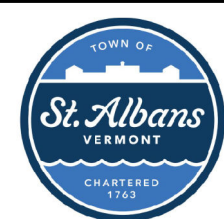


SEE PAGE 42

TOWN OF ST. ALBANS  
TOWN OF FAIRFIELD

TOWN OF FAIRFIELD  
TOWN OF FAIRFAX

TOWN OF ST. ALBANS  
TOWN OF GEORGIA


**PARCEL MAP**  
**TOWN OF ST. ALBANS**  
 PREPARED BY  
 DEPARTMENT OF COMMUNITY DEVELOPMENT  
 ST. ALBANS, VERMONT  
 (802) 524-7589  
 FOR THE EXCLUSIVE USE OF THE TOWN OF ST. ALBANS


THIS MAP IS FOR ASSESSMENT PURPOSES ONLY  
IT IS NOT TO BE USED FOR DESCRIPTION OR  
CONVEYANCE OF PROPERTY

REVISION TABLE		
DATE	MADE BY	CHANGES OR ADDITIONS

LEGEND		
	PROPERTY LINE	456
	STREAM	03-081-018
	TOWN BOUNDARY	(SUR)
	RAILROAD	
	ESRI NUMBER	
	TAX MAP NUMBER	
	SURVEYED PARCEL	

N  
  
 MAP ORIENTATION  
 VERMONT GRID NORTH  
 (NAD 83)

TOWN OF ST. ALBANS	
TOWN OF NORTH (HUB)	TOWN OF SOUTH (HUB)
1	2
3	4

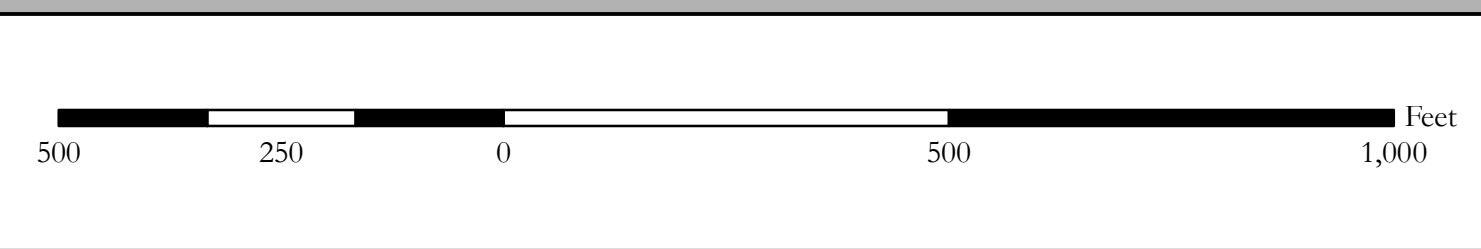

**TOWN OF ST. ALBANS** SHEET NO. **43**