

SEE PAGE 5

SUR 499F 10-073-048.6

04-003-001.1

09-074-074

09-074-072

09-074-072

08-074-076

09-074-075
SUR 528F

09-074-069

09-074-070

09-074-073

10-073-045

09-074-071

09-074-068

09-074-067

09-074-066

09-074-065

09-074-064.2

09-074-064

09-074-063

10-074-061.2

VERMONT
TRANSCO LLC

09-074-069

10-073-041

10-073-039

9

10-074-061.3

SUR 338 10-073-037.2

09-073-034

08-076-010

09-073-030

09-073-027

15-073-017.19

09-073-028

09-073-029

10-073-026.001

10-073-026.003

SUR 472
10-073-026.002

10-073-026.004

15-073-026.2

10-073-031

SEE PAGE 8

SEE PAGE 10

SEE PAGE 15

PARCEL MAP
TOWN OF ST. ALBANS
 PREPARED BY
 DEPARTMENT OF COMMUNITY DEVELOPMENT
 ST. ALBANS, VERMONT
 (802) 524-7589
 FOR THE EXCLUSIVE USE OF THE TOWN OF ST. ALBANS


THIS MAP IS FOR ASSESSMENT PURPOSES ONLY.
IT IS NOT TO BE USED FOR DESCRIPTION OR
CONVEYANCE OF PROPERTY

REVISION TABLE	
DATE	MADE BY / CHANGES OR ADDITIONS

LEGEND	05-081-018 (SUR)	TAX MAP NUMBER
—	PROPERTY LINE	SURVEYED PARCEL
---	STREAM	
—	TOWN BOUNDARY	
—	RAILROAD	

N
 MAP ORIENTATION
 VERMONT GRID NORTH
 (NAD 83)

TOWN OF ST. ALBANS	
TOWN OF NORTH	TOWN OF SOUTH
1	2
3	4

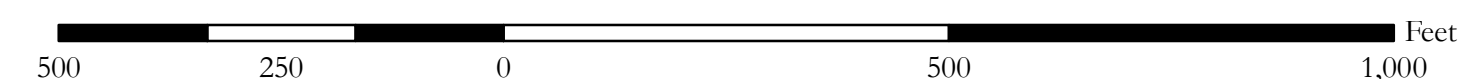

TOWN OF ST. ALBANS SHEET NO. 9