


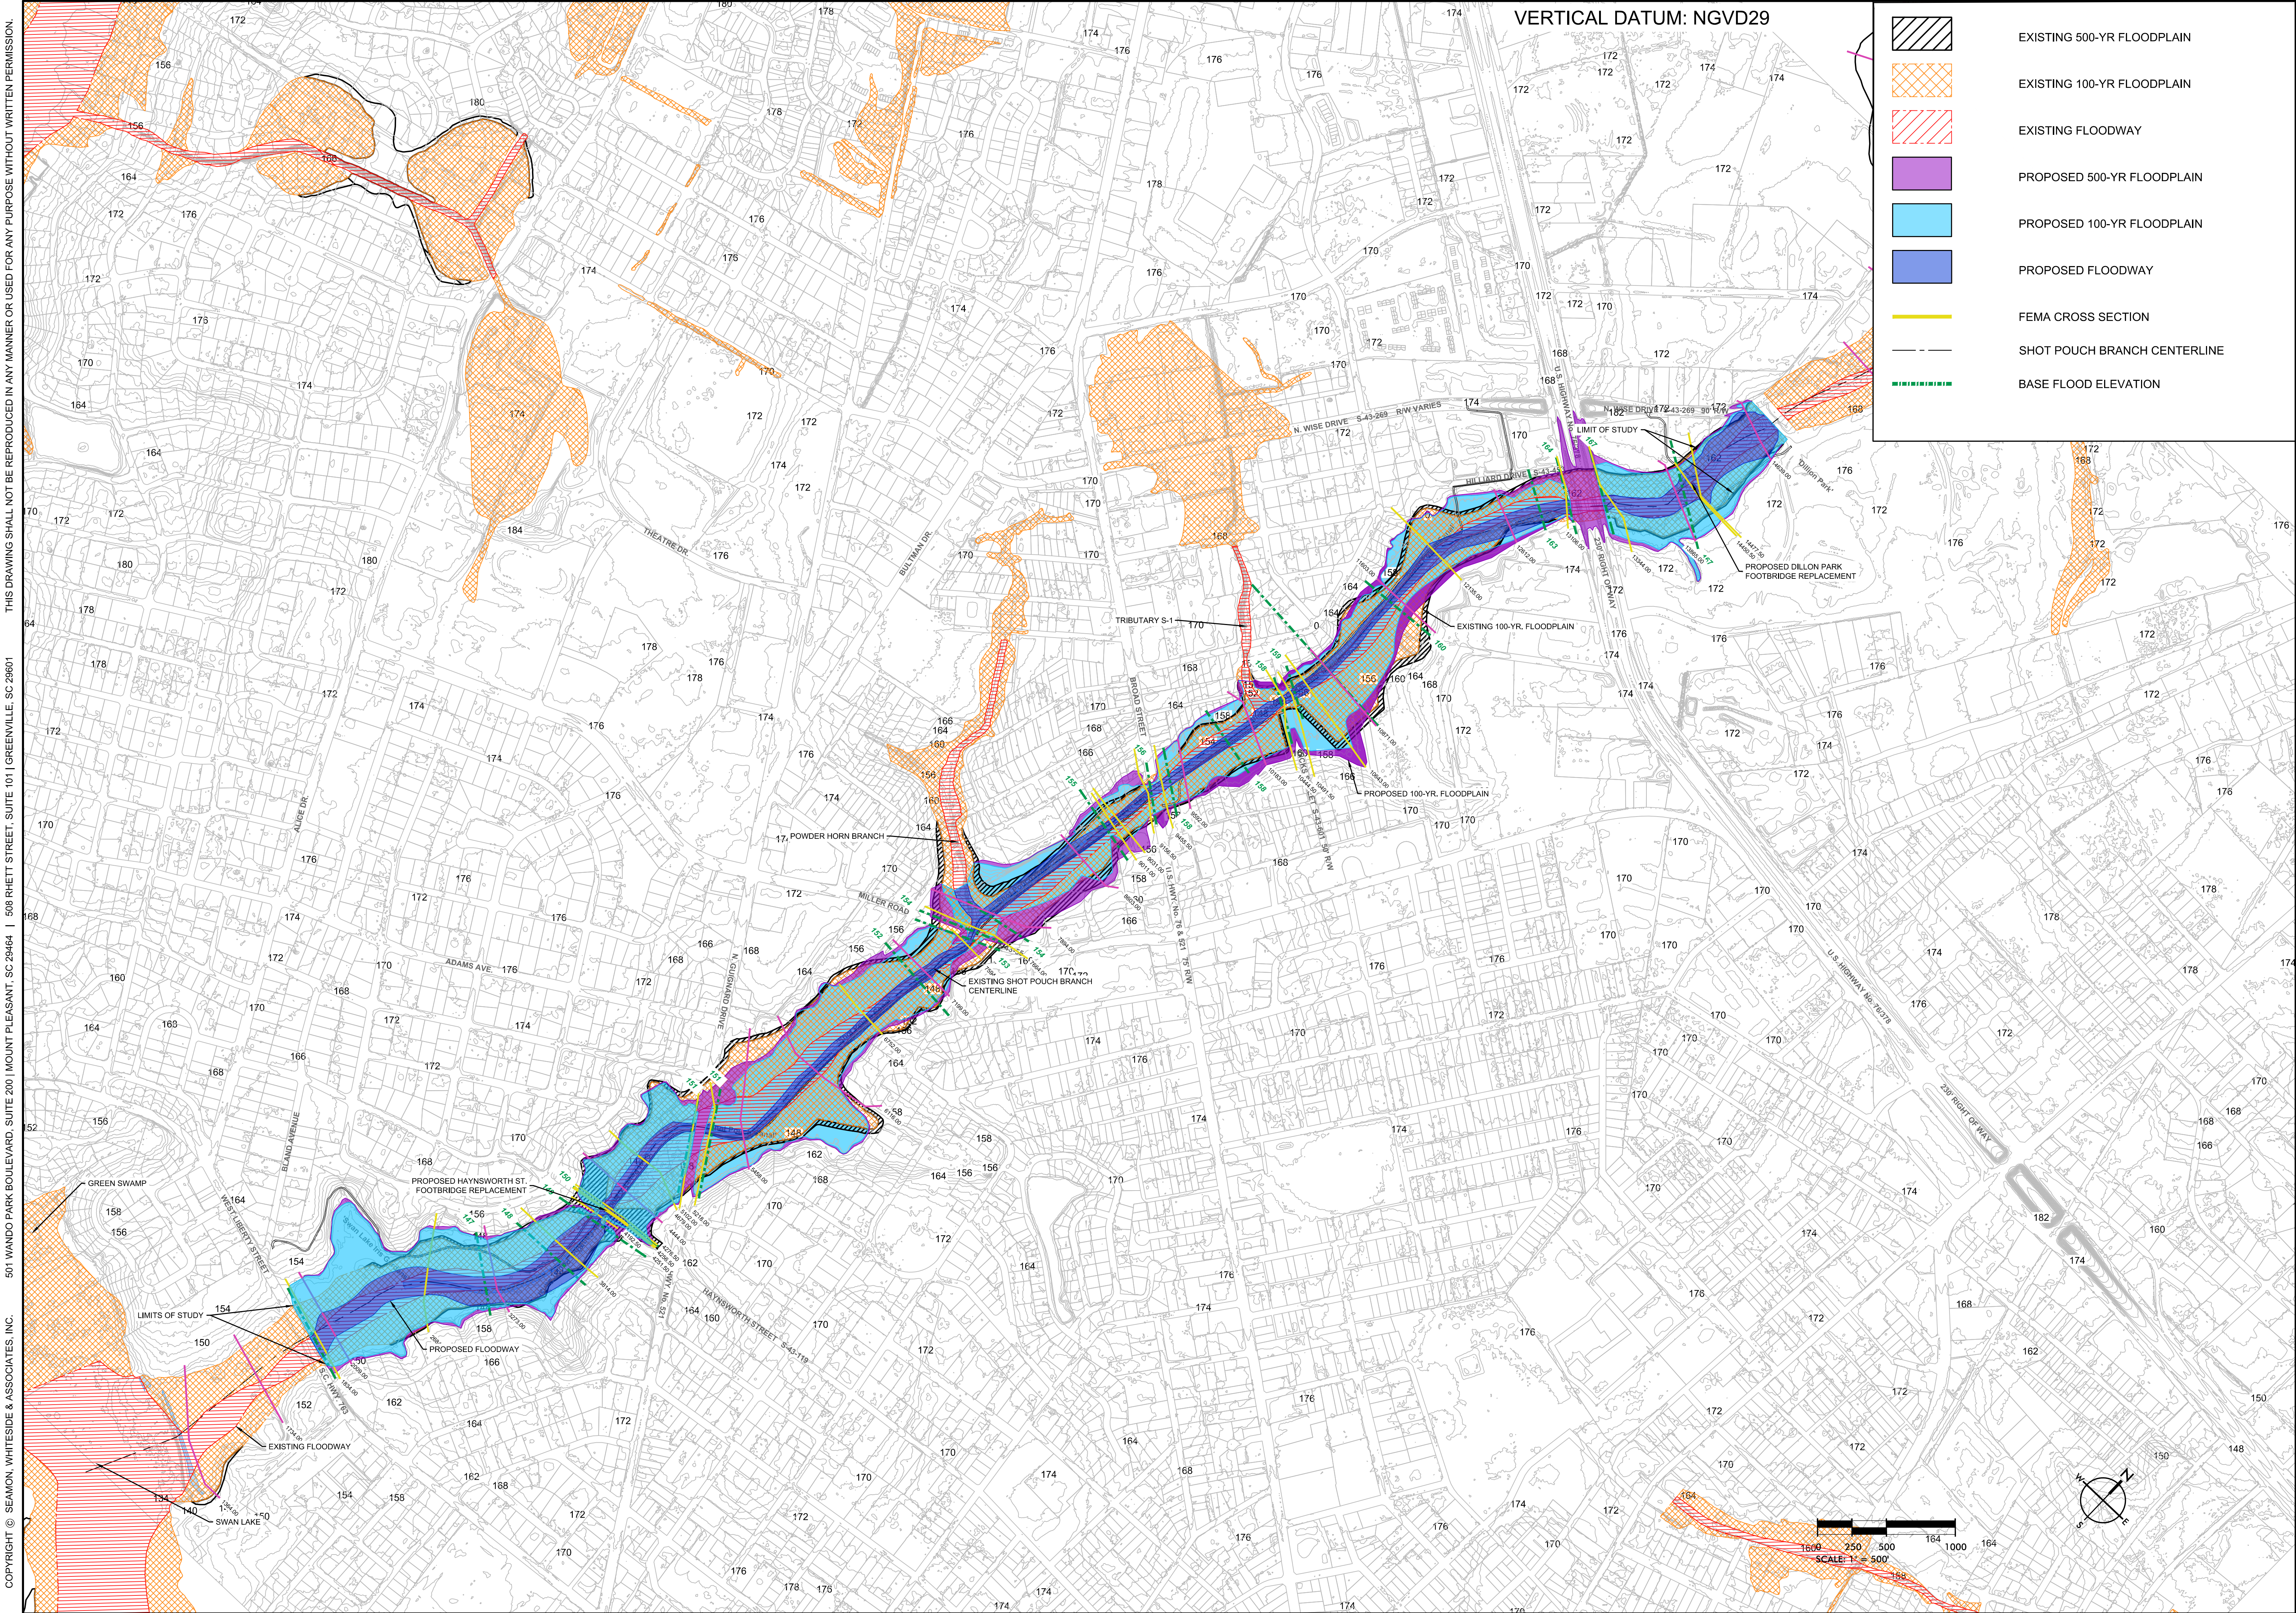

THIS DRAWING SHALL NOT BE REPRODUCED IN ANY MANNER OR USED FOR ANY PURPOSE WITHOUT WRITTEN PERMISSION

501 WANDO PARK BOULEVARD, SUITE 200 | MOUNT PLEASANT, SC 29464 | 508 RHETT STREET, SUITE 101 | GREENVILLE, SC 29601

COPYRIGHT © SEAMON, WHITESIDE & ASSOCIATES, INC.

VERTICAL DATUM: NGVD29

- EXISTING 500-YR FLOODPLAIN
- EXISTING 100-YR FLOODPLAIN
- EXISTING FLOODWAY
- PROPOSED 500-YR FLOODPLAIN
- PROPOSED 100-YR FLOODPLAIN
- PROPOSED FLOODWAY
- FEMA CROSS SECTION
- SHOT POUCH BRANCH CENTERLINE
- BASE FLOOD ELEVATION

SW

SEAMONWHITESIDE

MOUNT PLEASANT, SC

843.884.1667

GREENVILLE, SC

864.298.0534

SUMMERVILLE, SC

843.884.1667


SPARTANBURG, SC

864.298.0534

CHARLOTTE, NC

980.312.5450

WWW.SEAMONWHITESIDE.COM

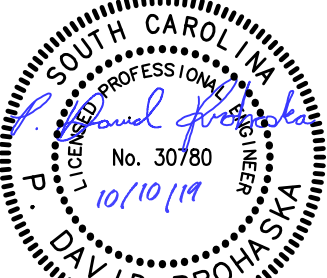

SHOT POUCH GREENWAY

CLOMR
SUMTER, SC

SW+ PROJECT: MPO7619
DATE: 10/01/19
DRAWN BY: CBW
CHECKED BY: PDP

REVISION HISTORY

NO.	DESCRIPTION	DATE

TOPOGRAPHIC
WORKMAP