


R:\Clients\Port_WW\385-351 Burbank Business Park Water and Sewer Capacity\020 Planning and Studies\Figures\385-351-020-FIG A WATER SERV.dwg, 6/5/2019 8:10:07 AM, _DWG To PDF.pc3

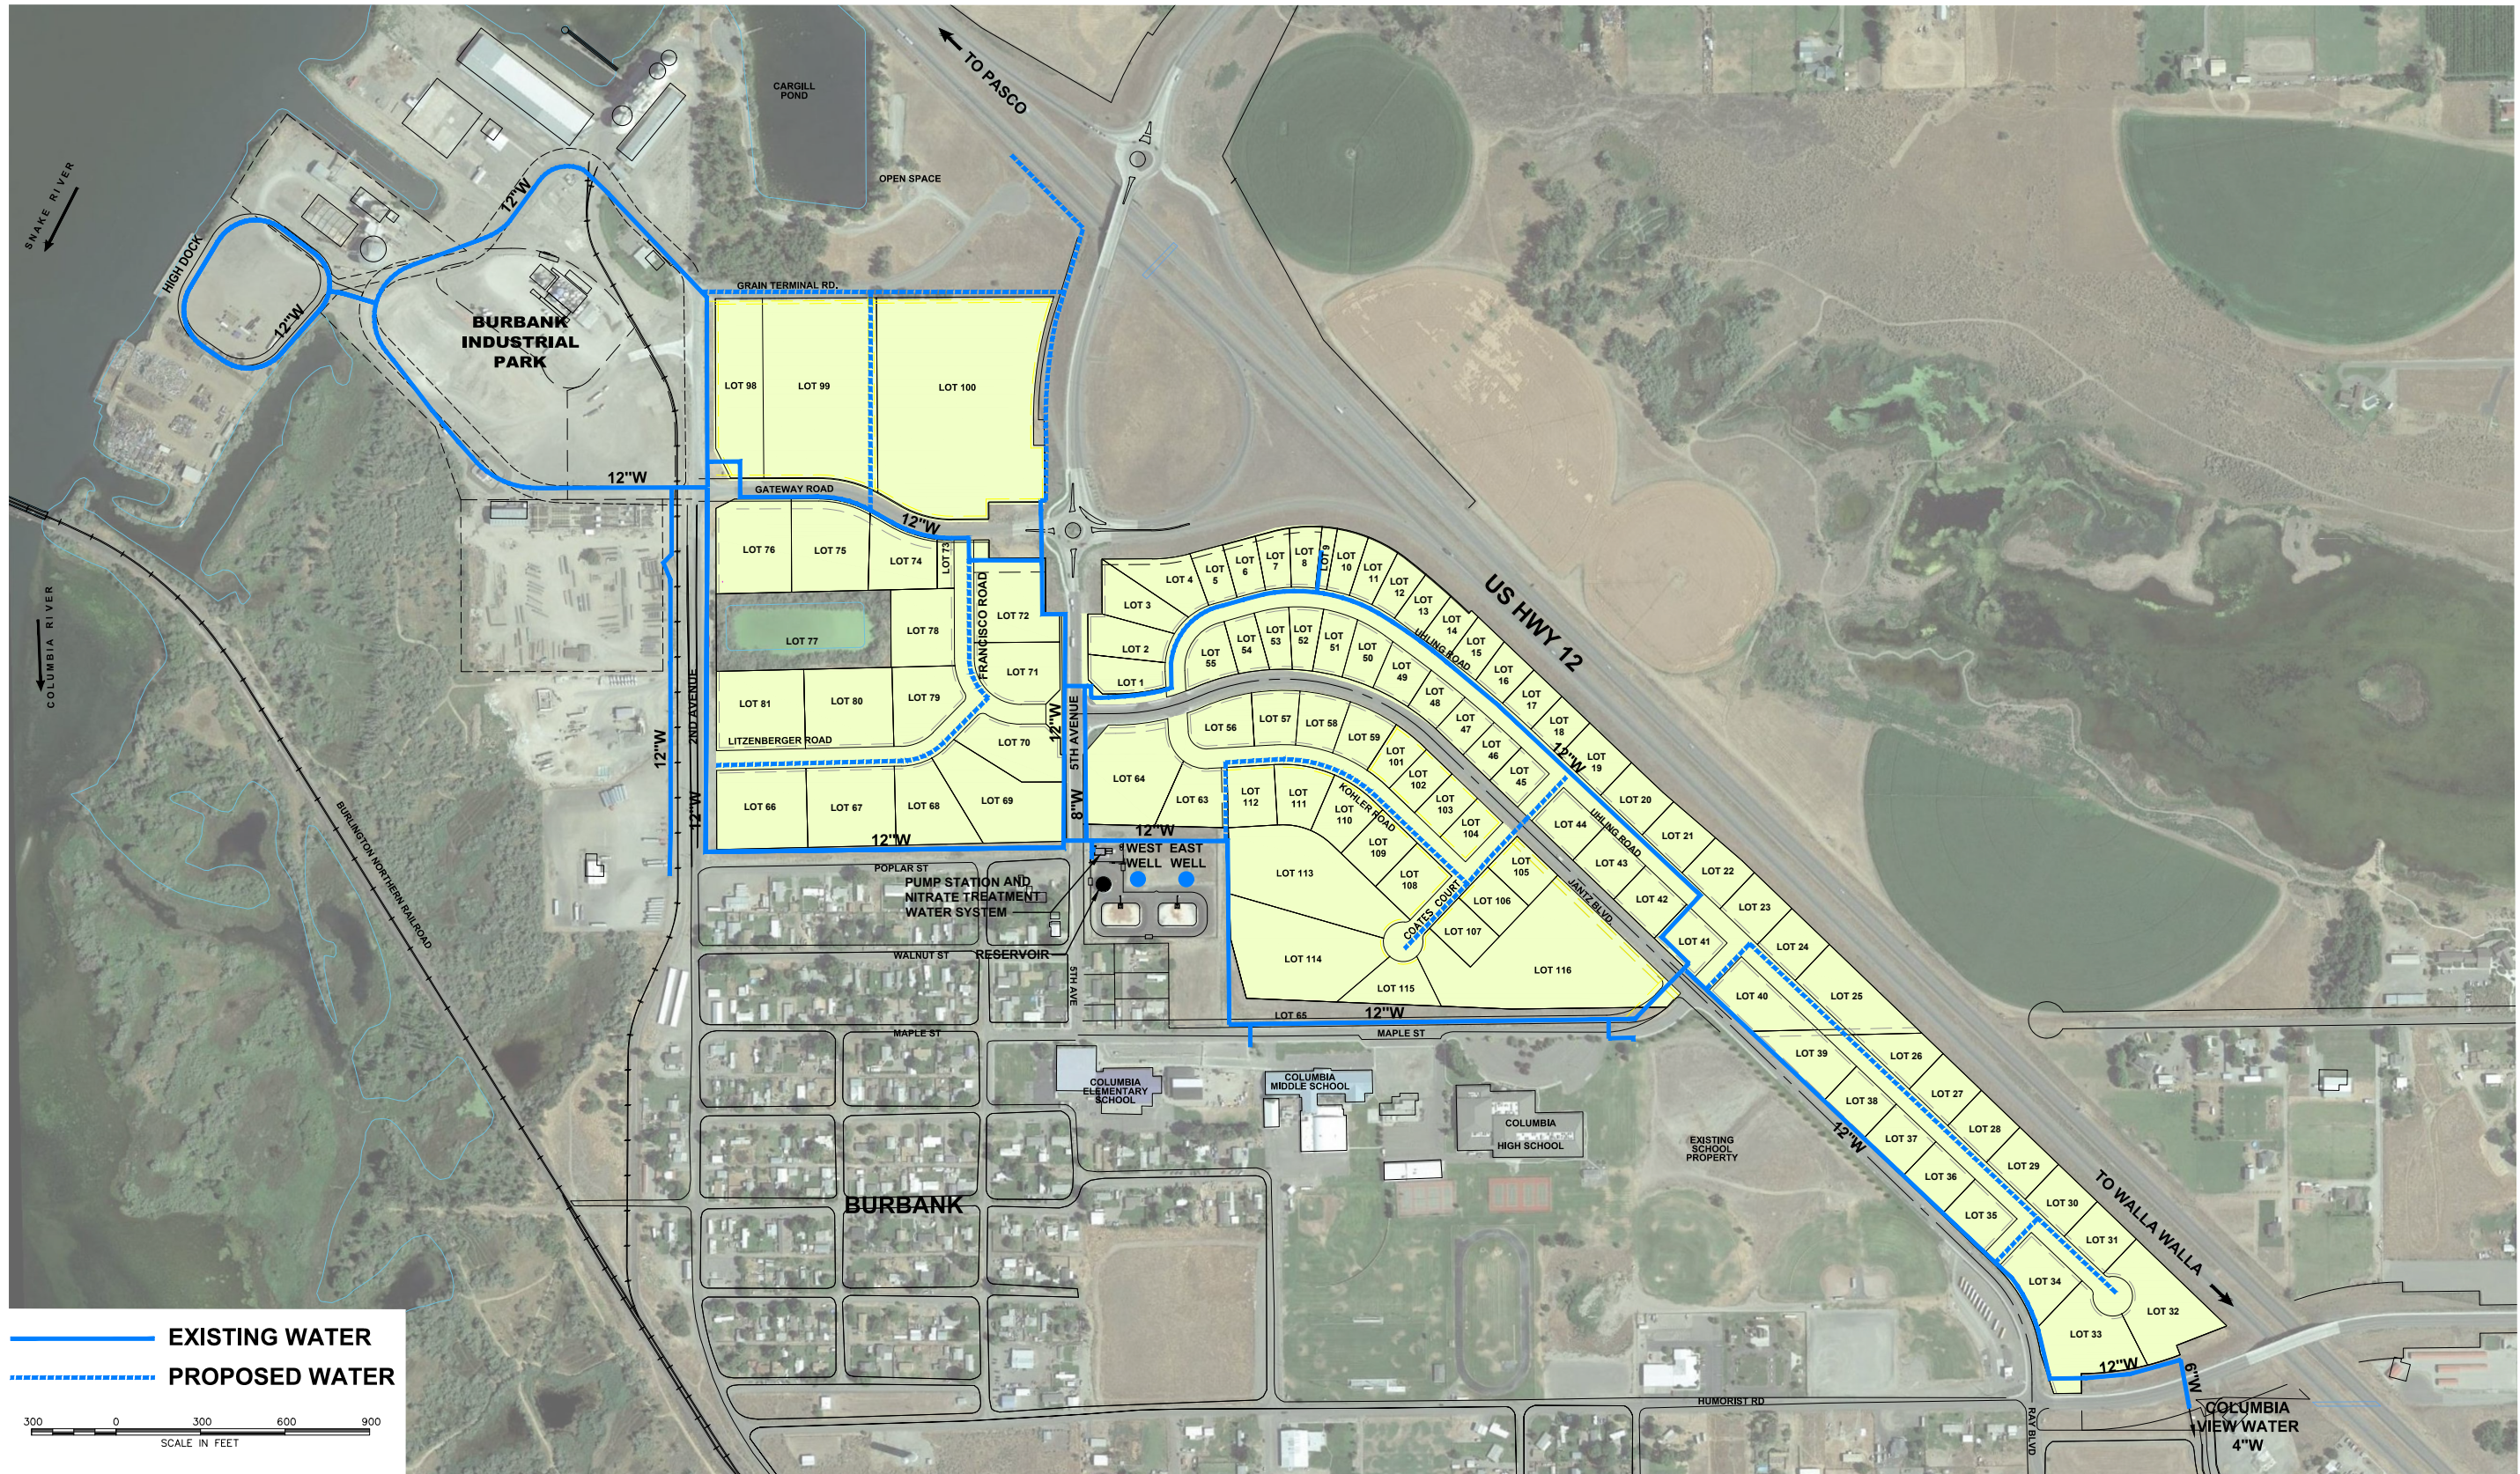


**anderson
perry**
& associates, inc.


PORT OF WALLA WALLA
BURBANK BUSINESS PARK

WATER SERVICE
2019

A

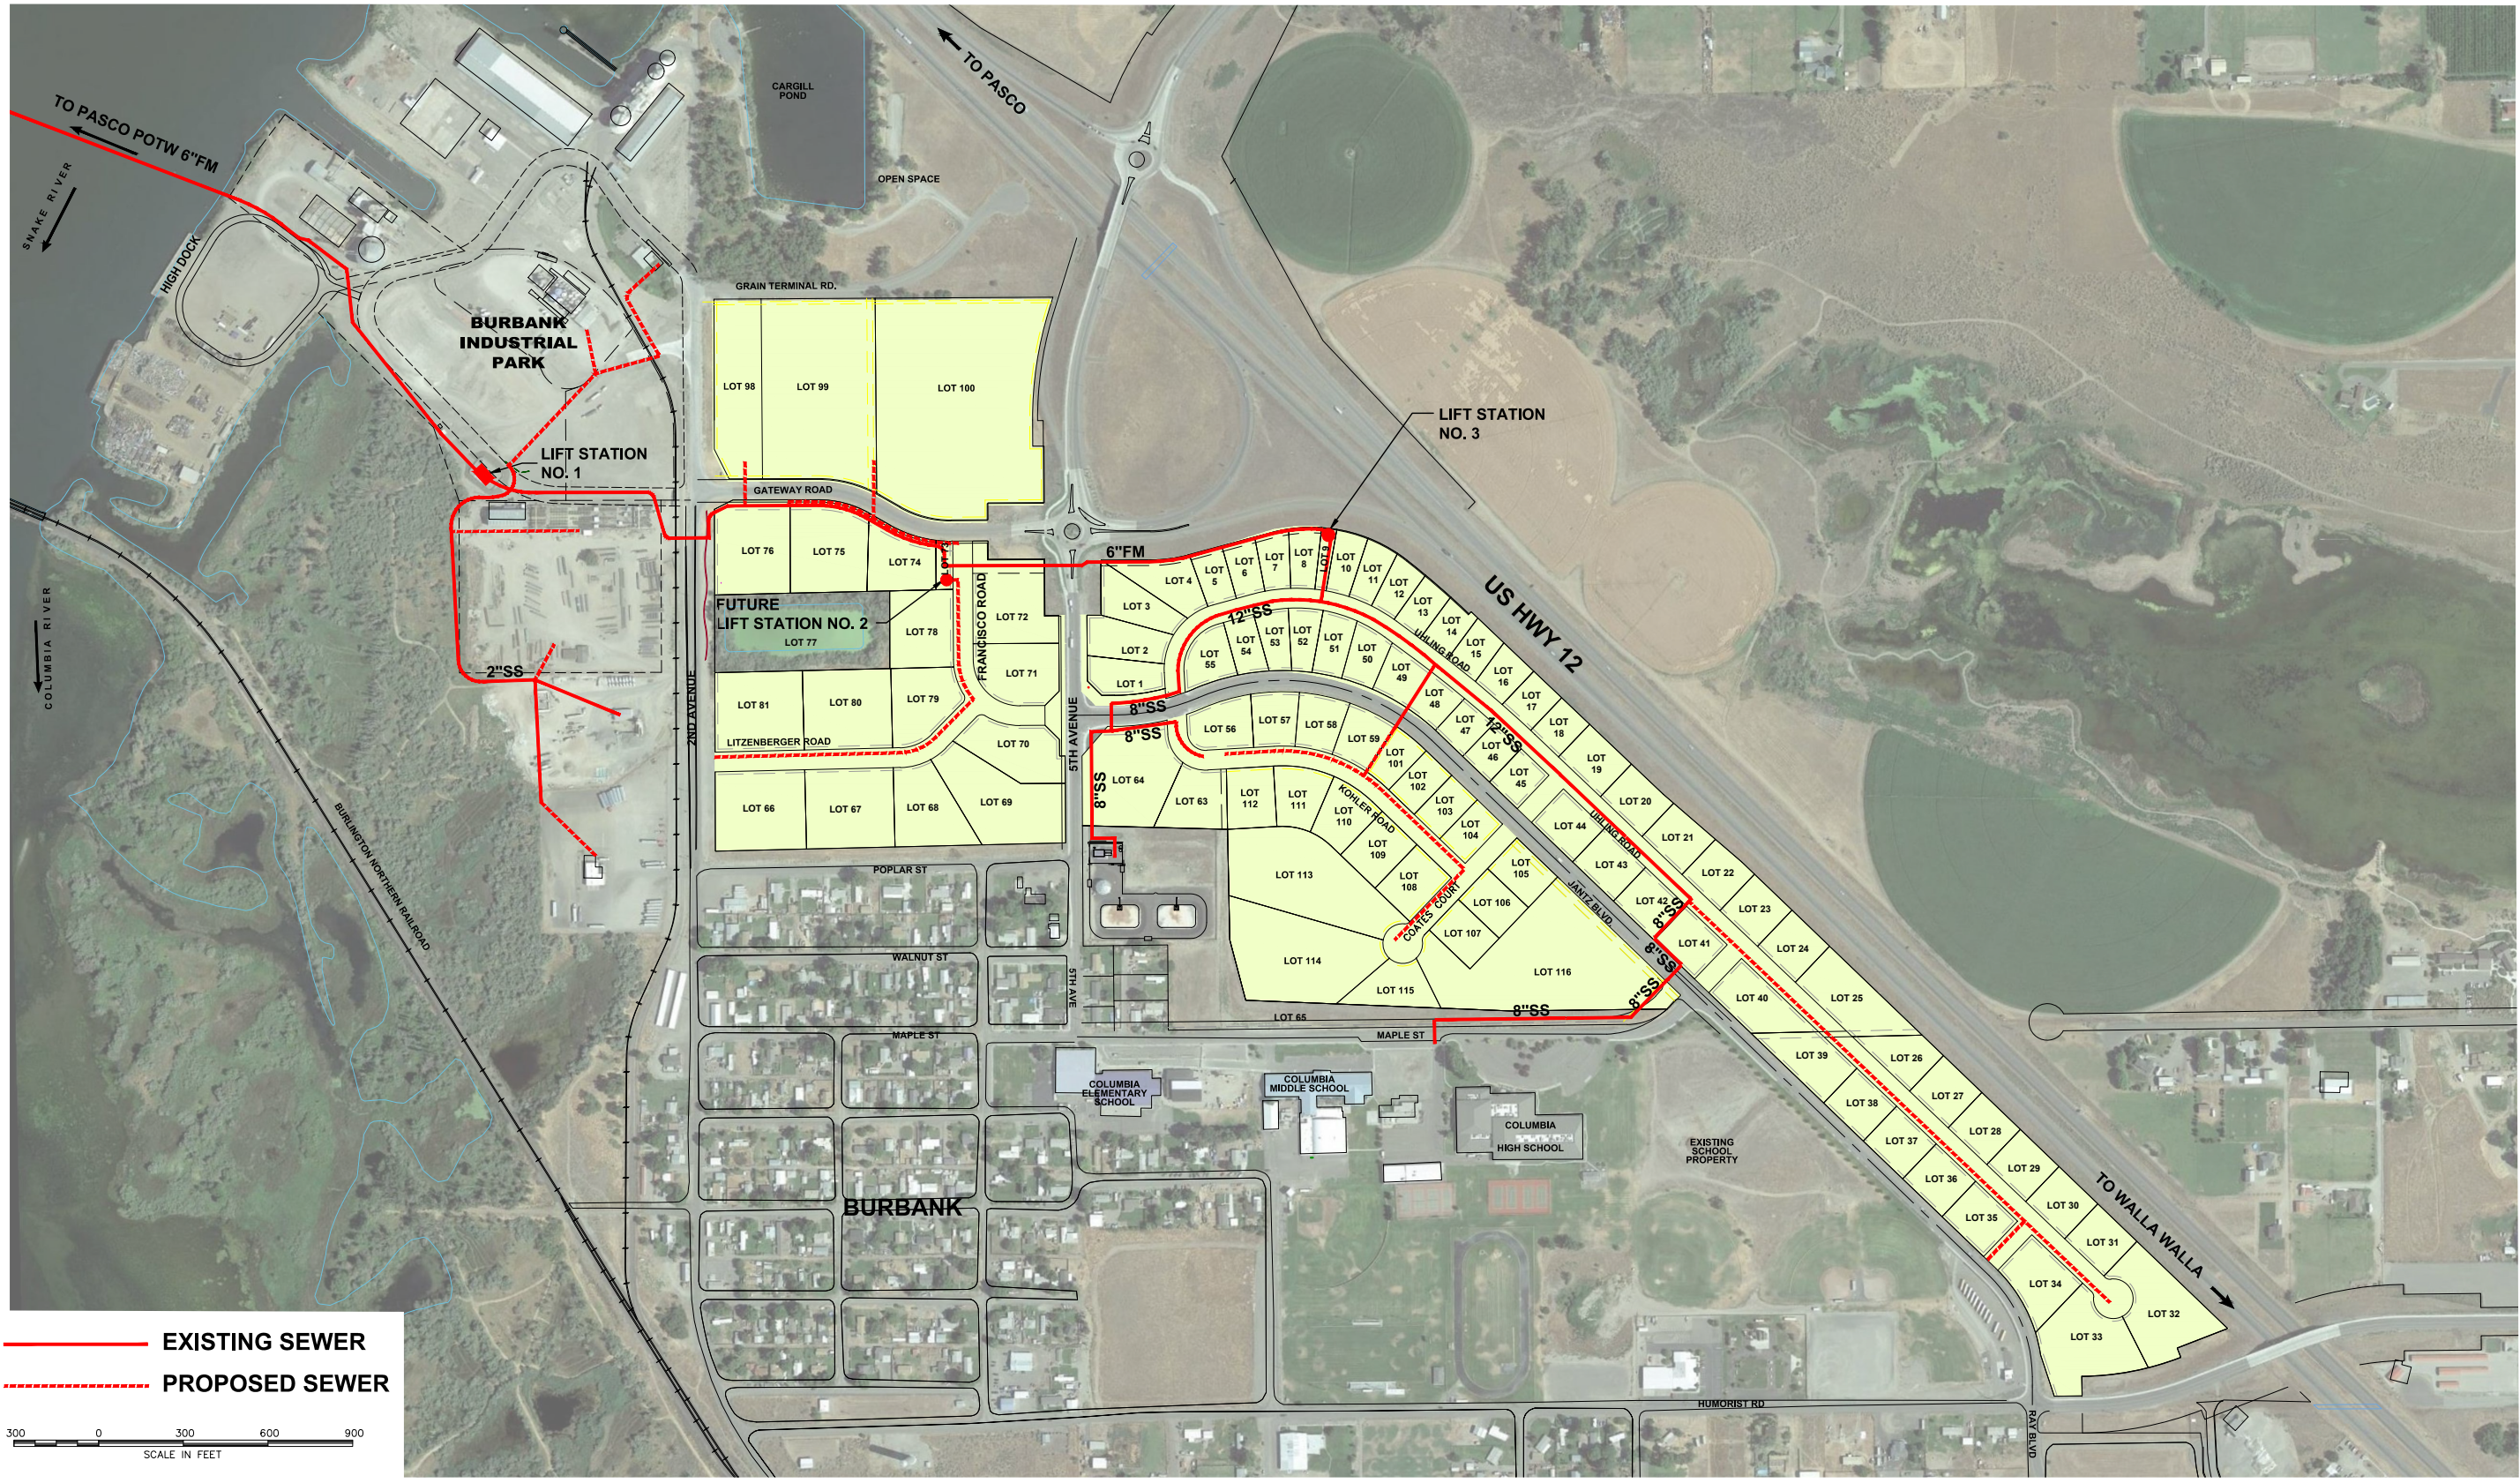

R:\Clients\Port_WW\385-351 Burbank Business Park Water and Sewer Capacity\020 Planning and Studies\Figures\385-351-020-FIG B SEWER SERV.dwg, 6/5/2019 8:10:16 AM, _DWG To PDF.pc3

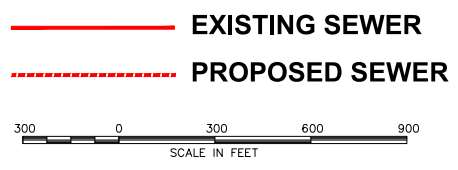



anderson
perry
& associates, inc.

PORT OF WALLA WALLA
BURBANK BUSINESS PARK

SEWER SERVICE
2019

B