



SCALE: 1" = 40'

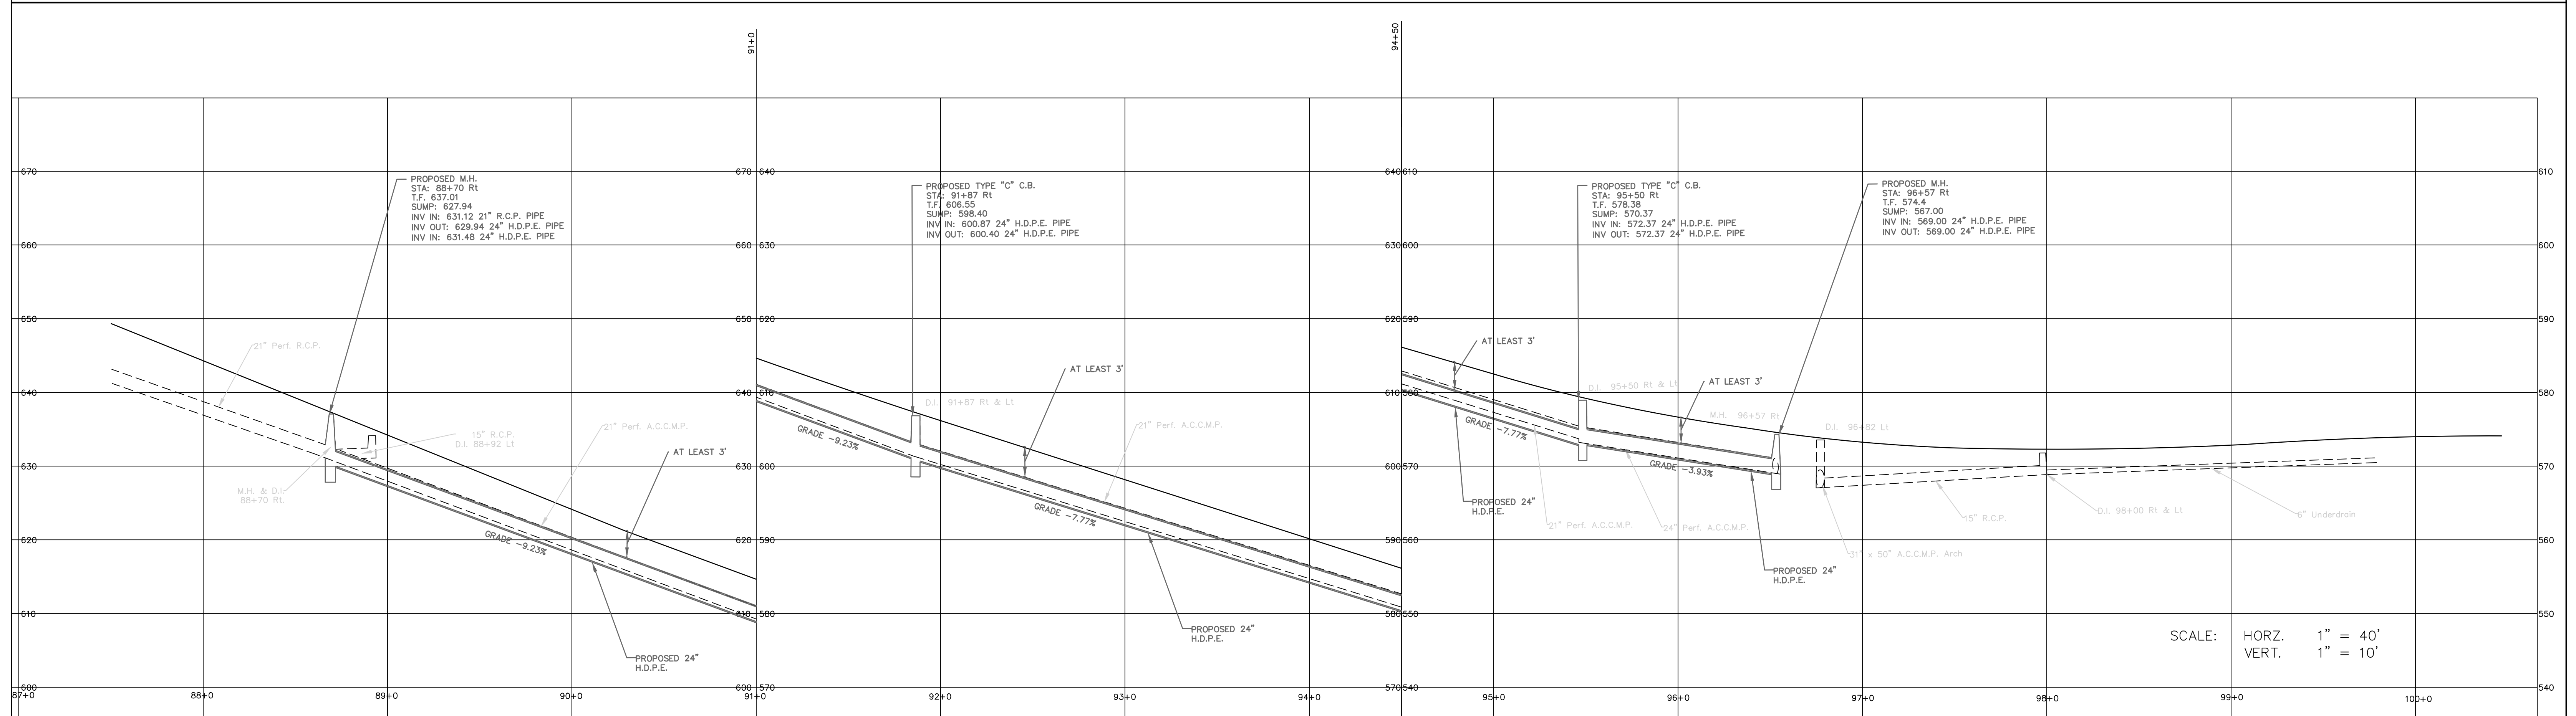


SCALE: HORZ. 1" = 40'  
VERT. 1" = 10'

NO.	REVISIONS	BY	DATE	DES BY:	DATE:
				DRN BY:	3-01-2022
				CHK BY:	AS NOTED
				APPD BY:	

SUBMITTED BY:	DATE:
APPROVED BY:	DATE:
ENGINEER:	PAUL BUNEVICH P.E.

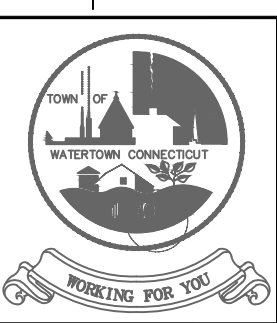

**TOWN OF WATERTOWN**  
DEPARTMENT OF PUBLIC WORKS  
DIVISION OF ENGINEERING

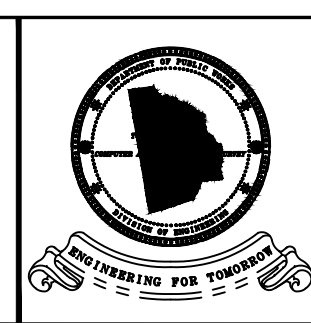

PROJECT TITLE:  
**STORM DRAINAGE IMPROVEMENTS**  
ECHO LAKE ROAD  
STA. 88+70 TO STA. 96+57

DRAWING TITLE:  
**ECHO LAKE ROAD DRAINAGE 2022**

PROJECT NO.	153-WTN-002-2022
FILE NO.	
DRAWING NO.	2
SHEET NO.	2 of 3