


SCALE: 1" = 40'

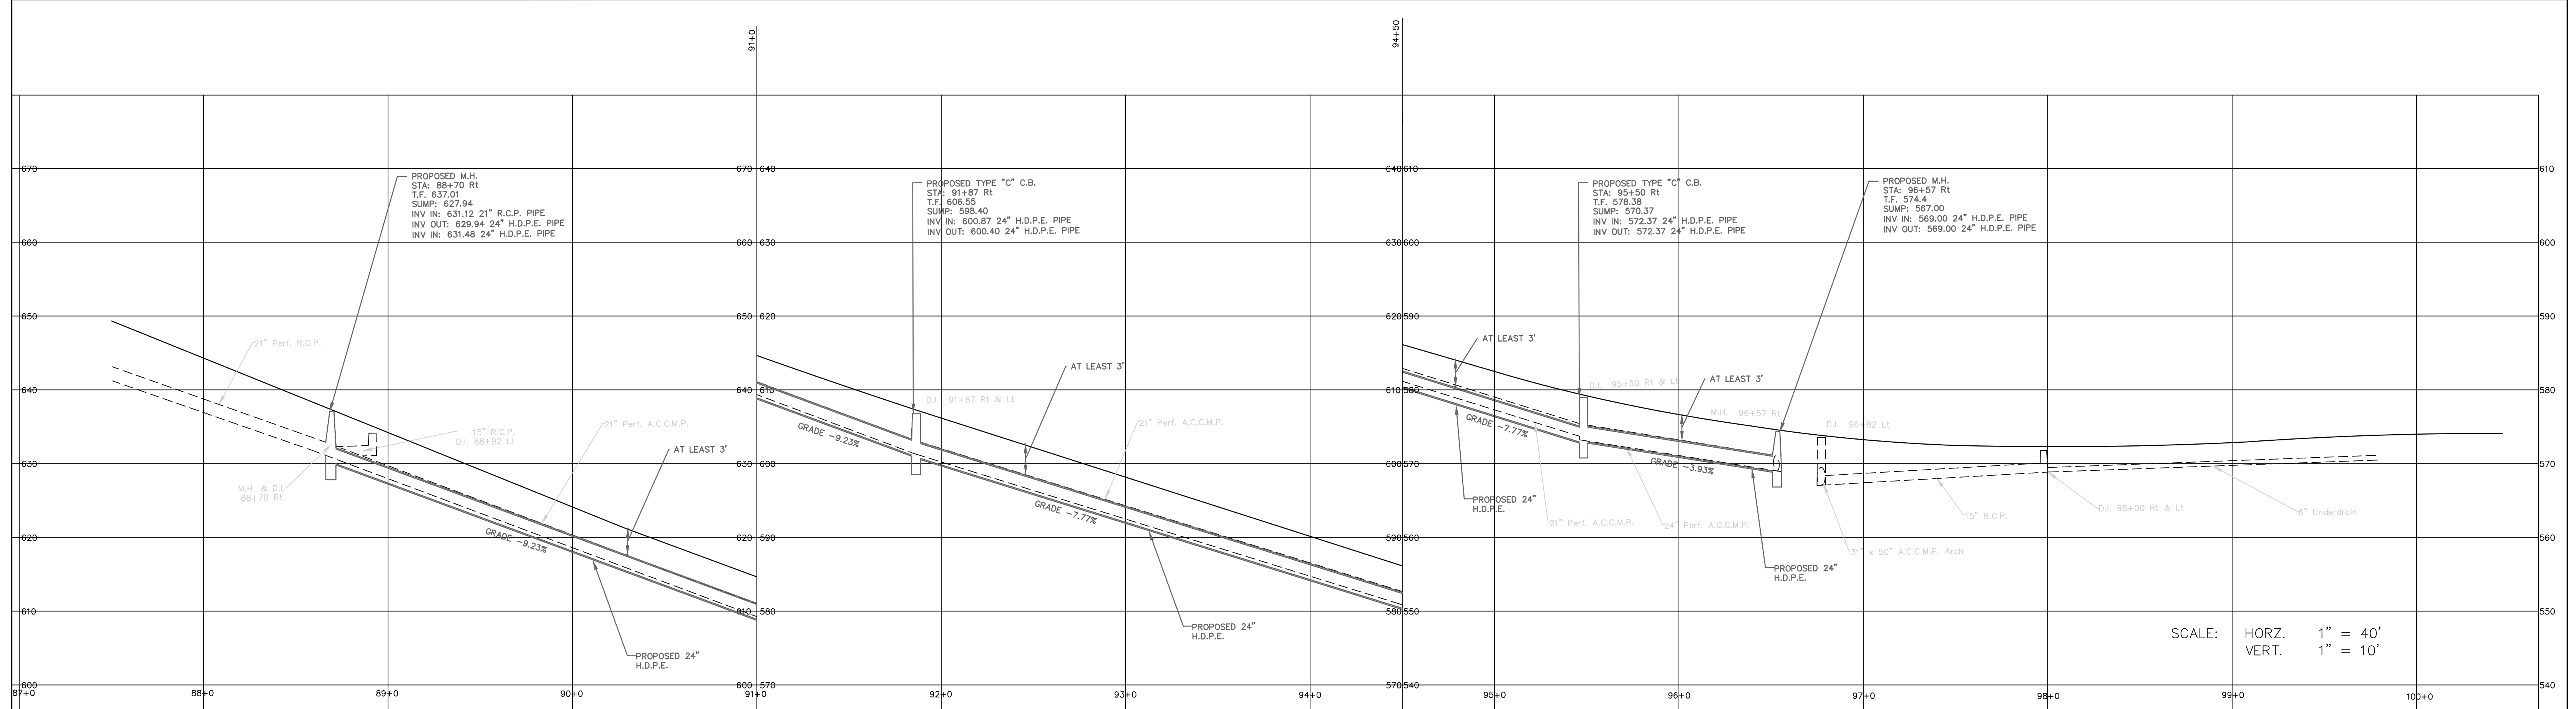

SCALE: HORZ. 1" = 40'
VERT. 1" = 10'

NO.	REVISIONS	BY	DATE


DES BY: _____
DRN BY: _____
CHK BY: _____
APPD BY: _____

DATE: 4-04-2022


SCALE: AS NOTED

SUBMITTED BY: _____ DATE: _____
APPROVED BY: _____ DATE: _____

ENGINEER: PAUL BUNEVICH P.E.

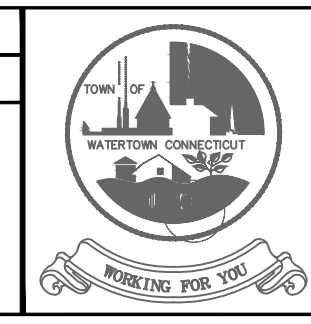

TOWN OF WATERTOWN
DEPARTMENT OF PUBLIC WORKS
DIVISION OF ENGINEERING

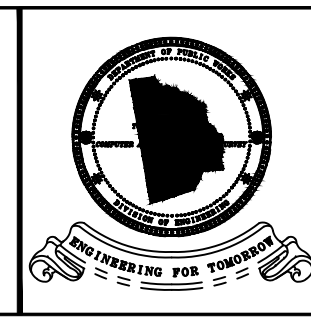

PROJECT TITLE: STORM DRAINAGE IMPROVEMENTS
ECHO LAKE ROAD
STA. 88+70 TO STA. 96+57

DRAWING TITLE: ECHO LAKE ROAD DRAINAGE 2022

PROJECT NO.	153-WTN-002-2022
FILE NO.	
DRAWING NO.	2
SHEET NO.	2 of 3